



Jackson Street Front Elevation

#31



#25



#21

October 13, 2020



Jackson Street Front Elevation

#31



#25 - proposed workers cottage



#21

January 8, 2021

PROJECT: 25 JACKSON  
DRAWING: STREET FRONT ELEVATION - COMPARISON  
DATE: 2021.01.14  
SCALE: NTS





25 Jackson - Existing Workers Cottage




25 Jackson - Proposed Workers Cottage

PROJECT: 25 JACKSON  
DRAWING: STREET FRONT ELEVATION - COMPARISON  
DATE: 2021.01.14  
SCALE: NTS

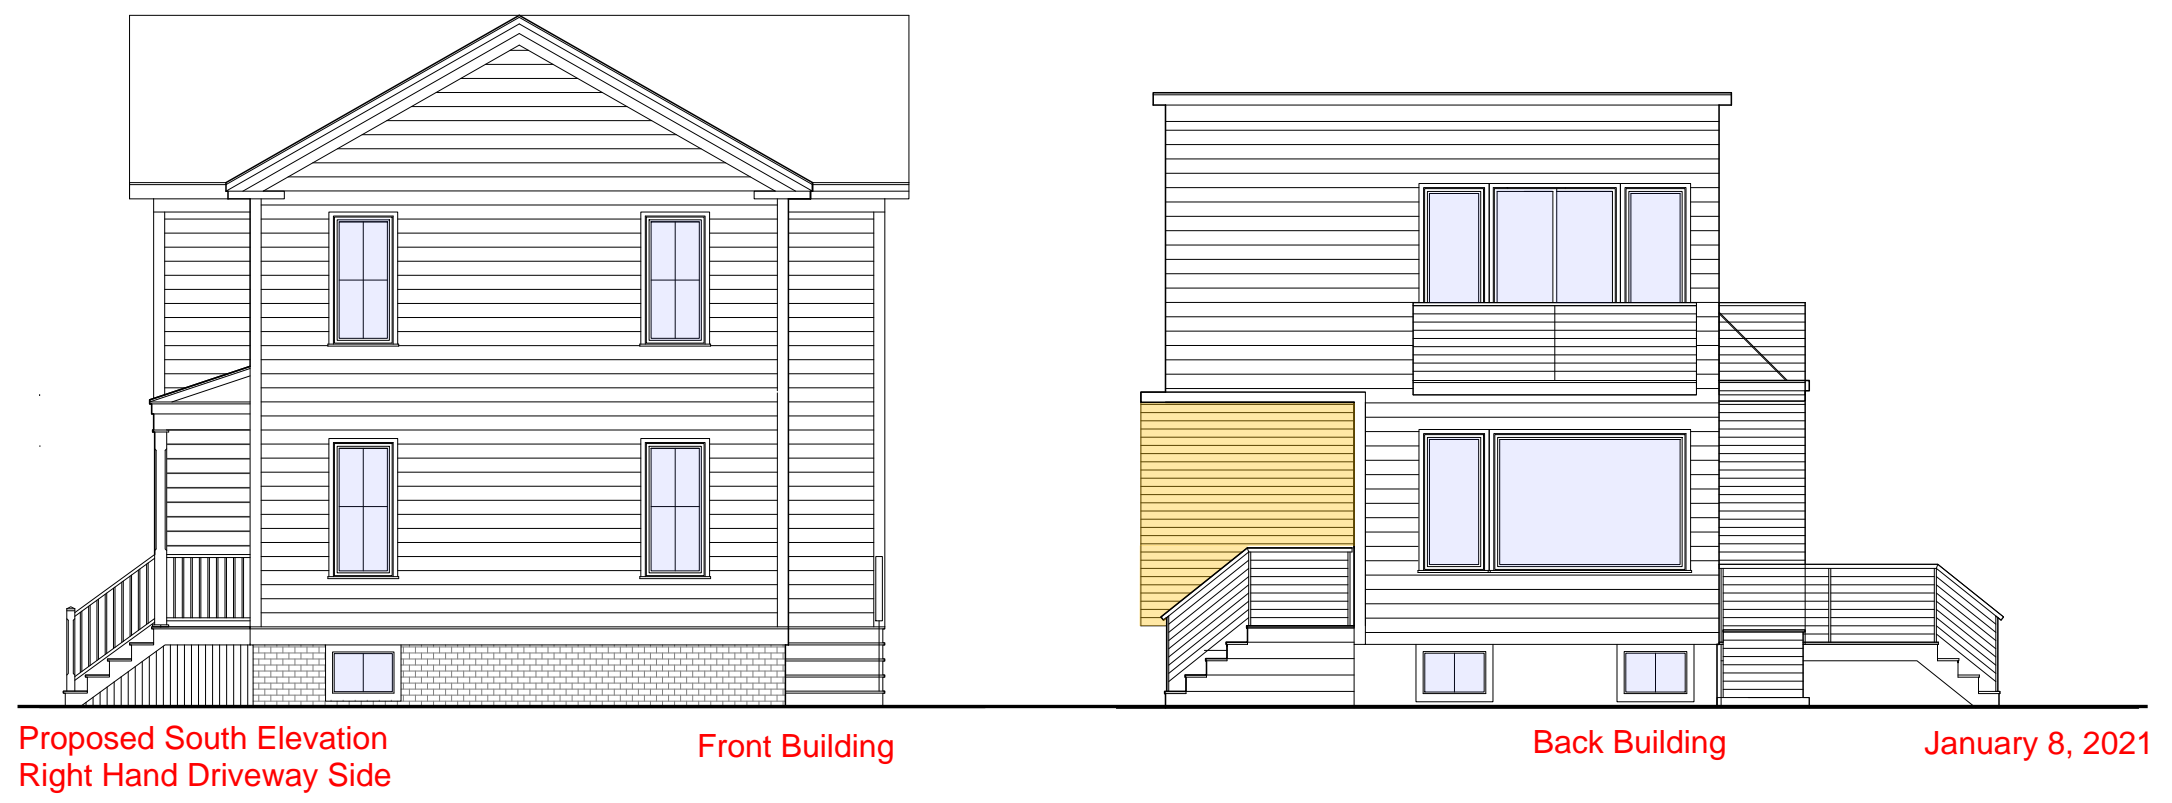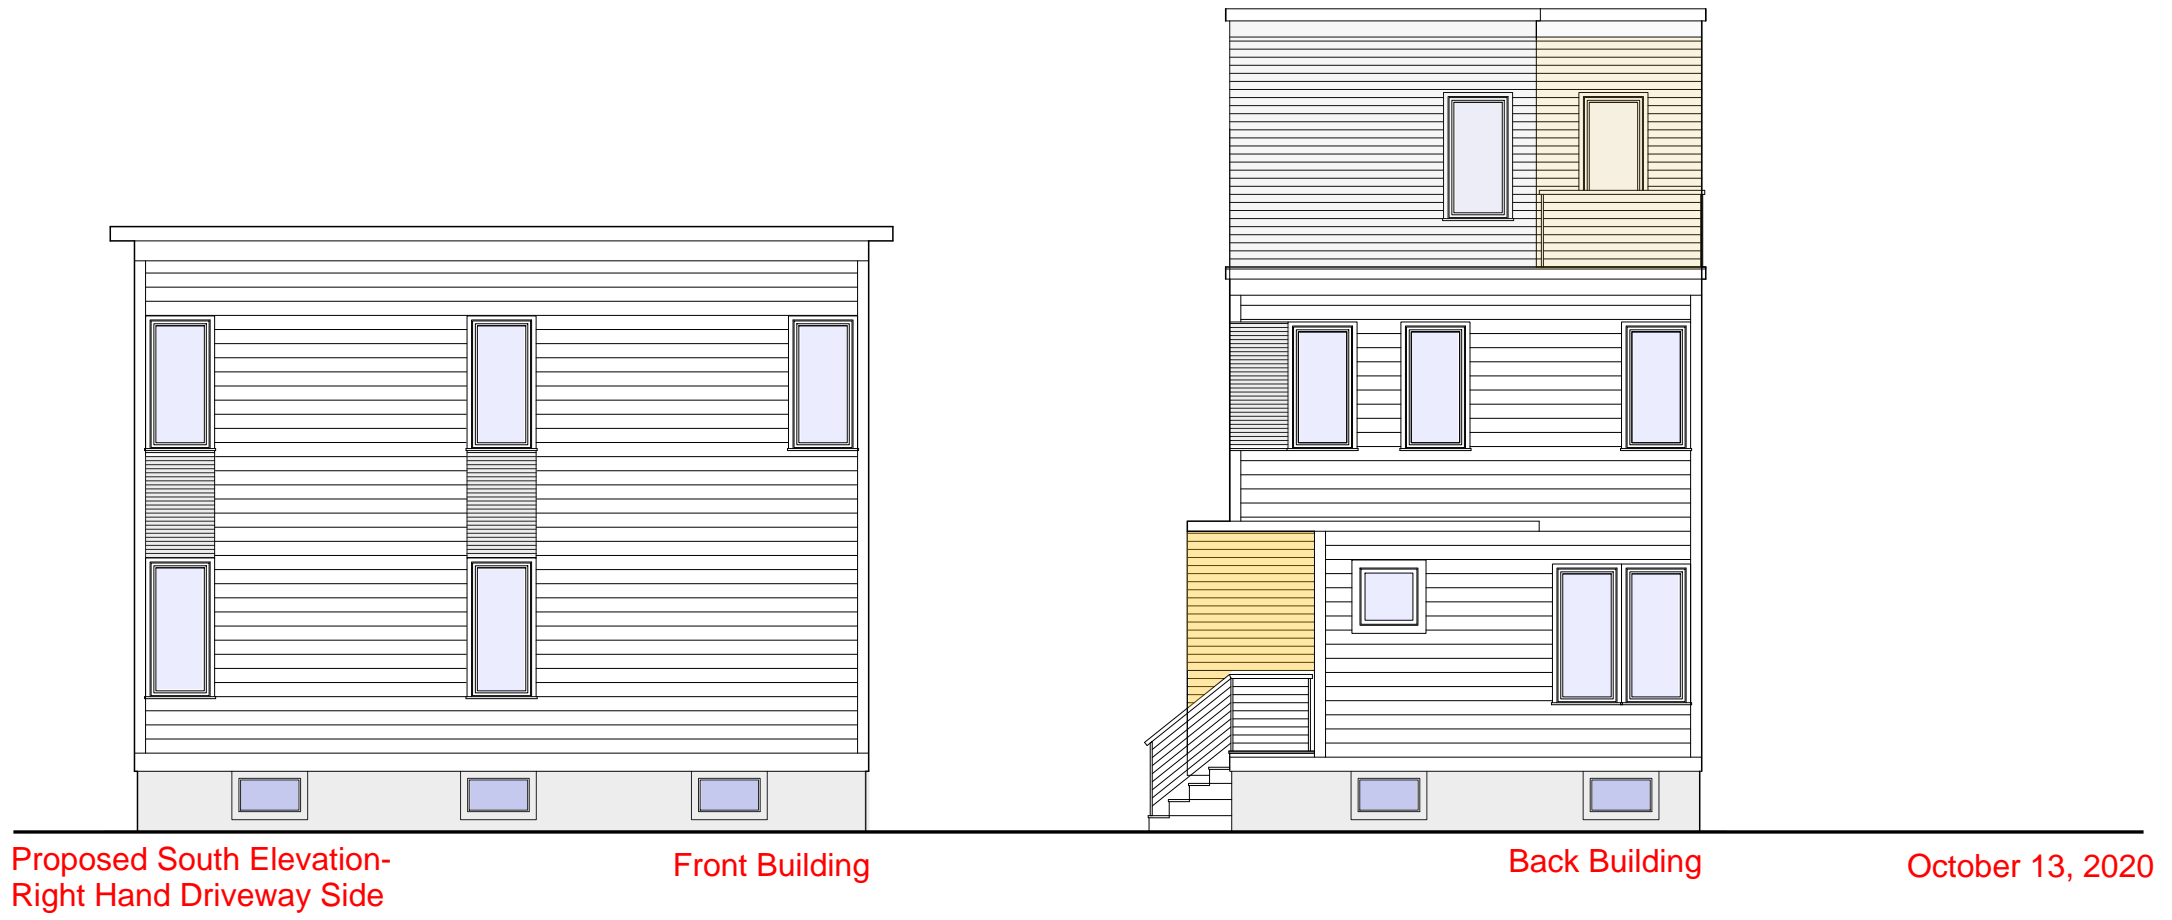


PROJECT: 25 JACKSON  
 DRAWING: SOUTH ELEVATION - COMPARISON  
 DATE: 2021.01.14  
 SCALE: NTS

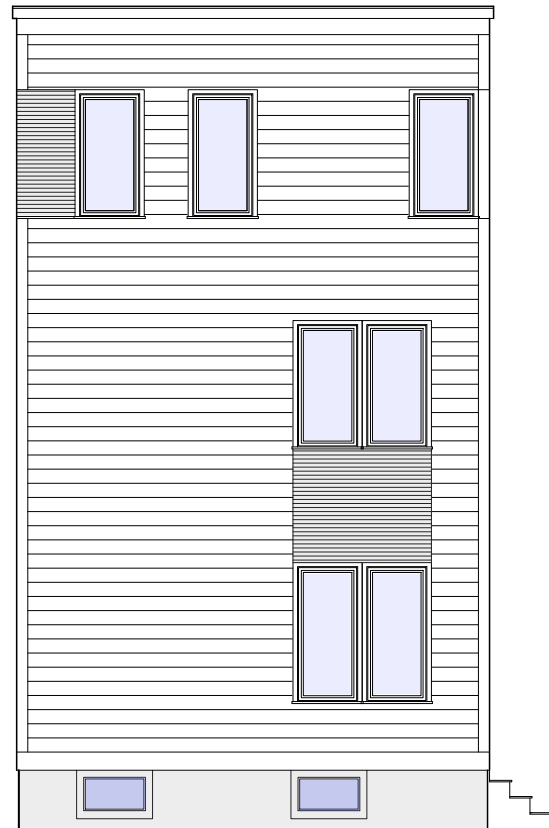

Proposed Left Side  
Elevation

Back Building

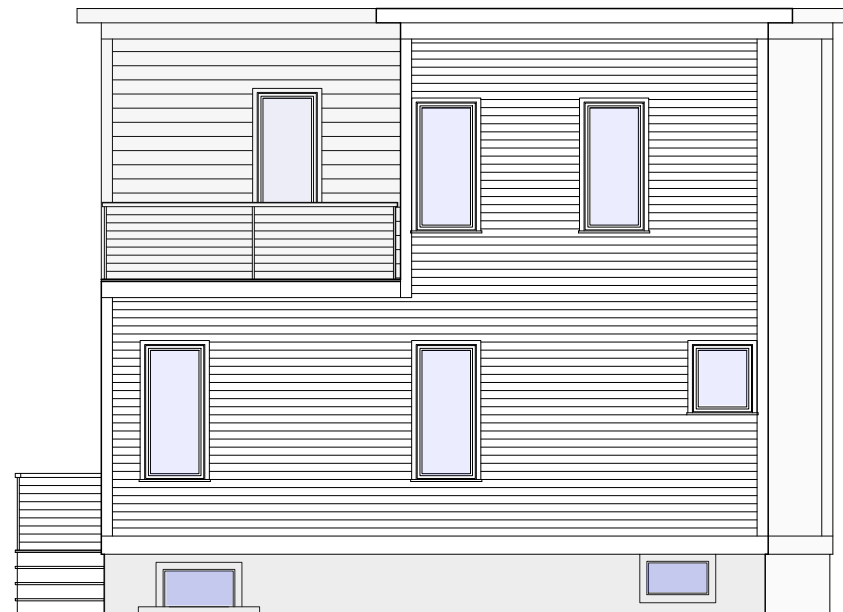

Front Building

October 13, 2020



Proposed Left Side  
Elevation


Back Building




Front Building

January 8, 2021

PROJECT: 25 JACKSON  
DRAWING: NORTH ELEVATION - COMPARISON  
DATE: 2021.01.14  
SCALE: NTS

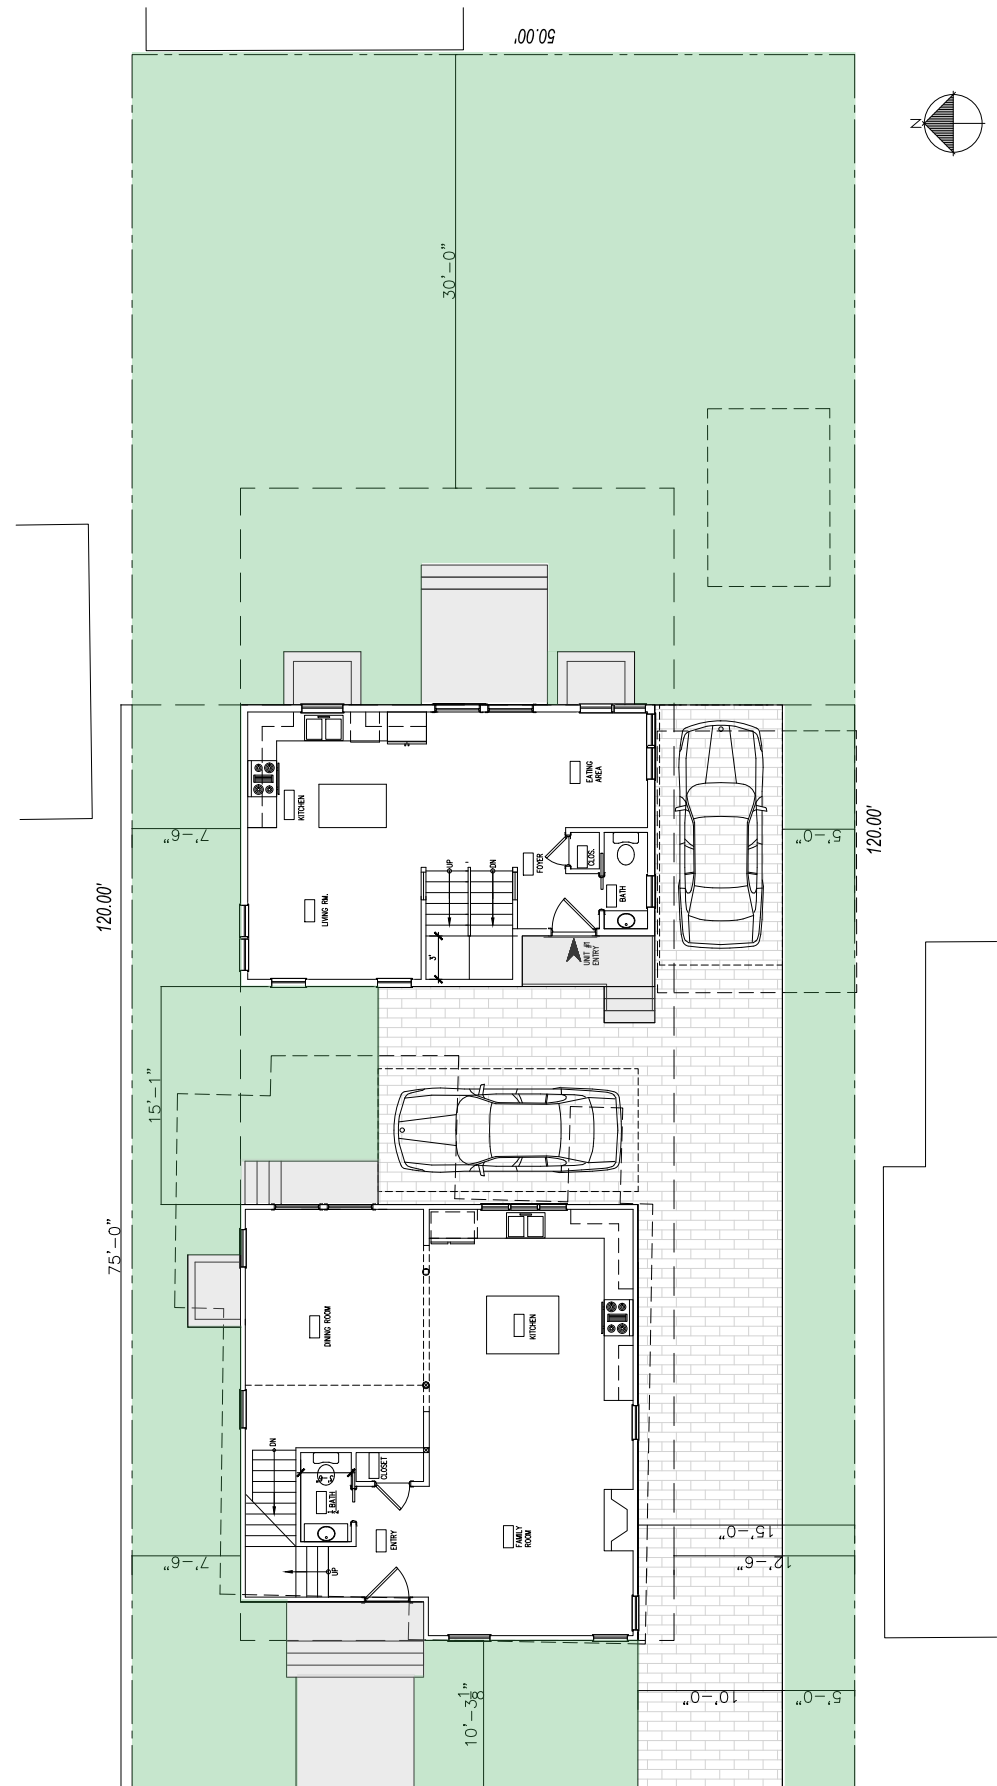

Proposed Site Plan October 13, 2020

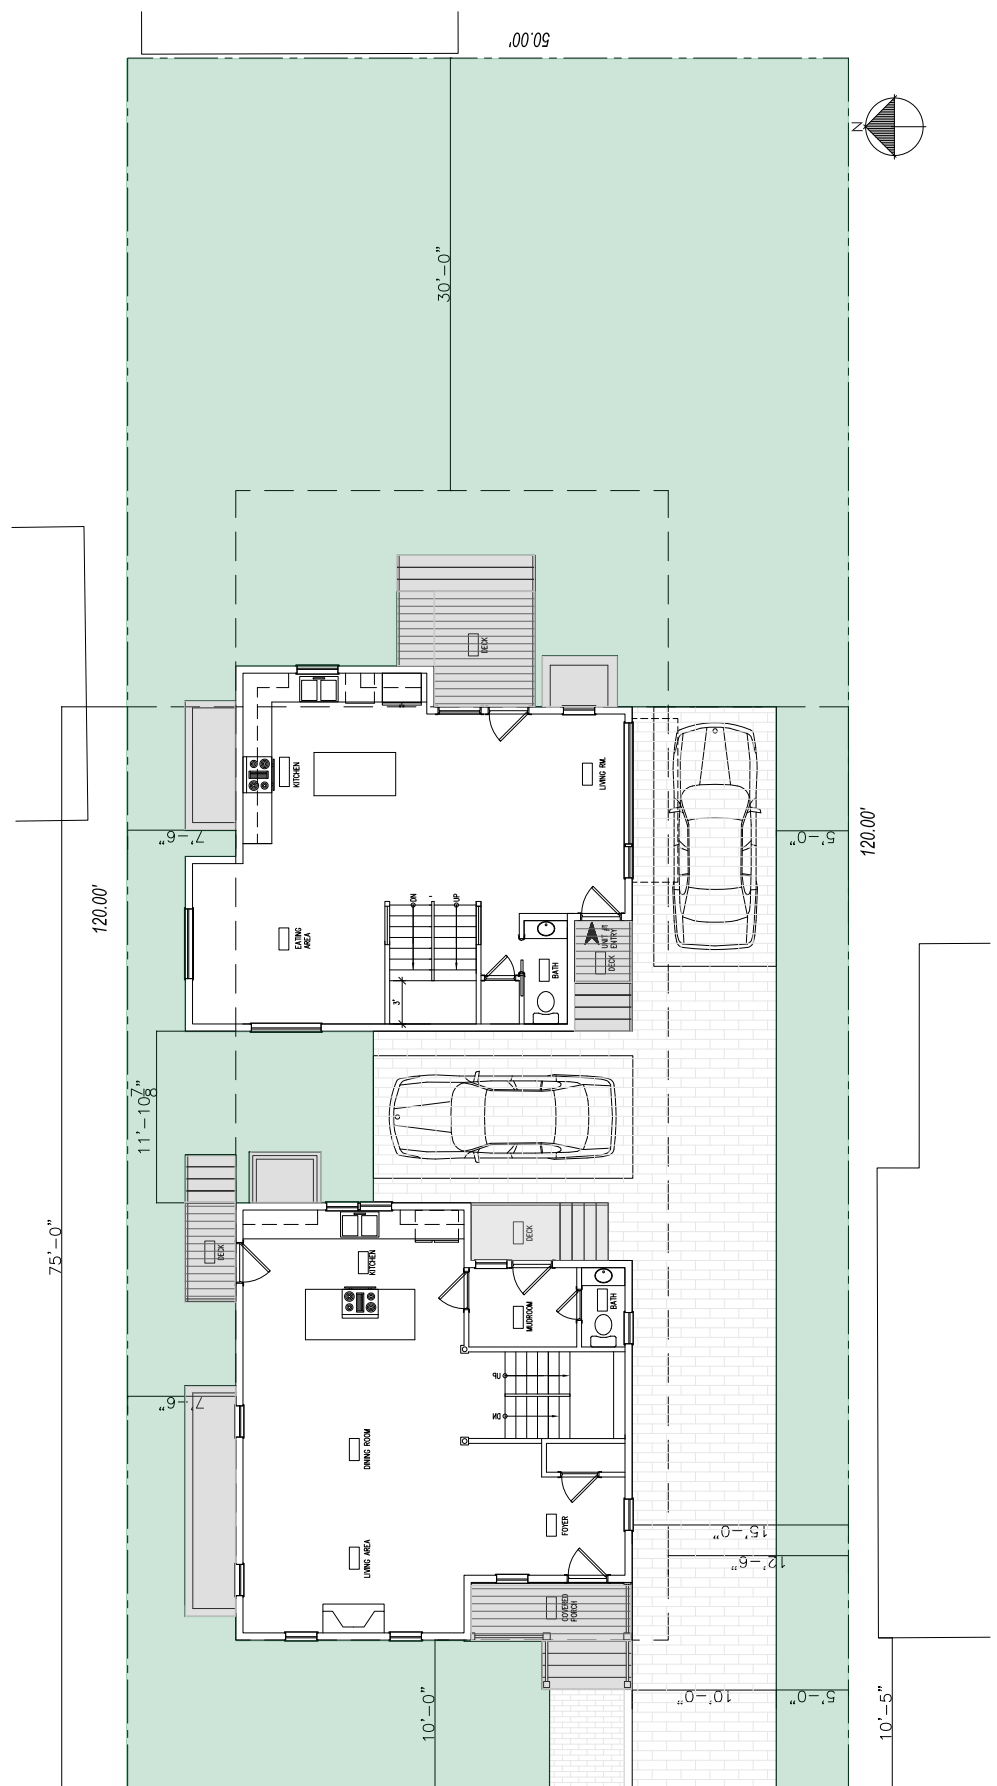

Proposed Site Plan January 8, 2021

PROJECT: 25 JACKSON  
 DRAWING: SITE PLAN - COMPARISON  
 DATE: 2021.01.14  
 SCALE: NTS