



CAMBRIDGE HISTORICAL COMMISSION

831 Massachusetts Avenue, 2nd Fl., Cambridge, Massachusetts 02139
Telephone: 617 349 4683 TTY: 617 349 6112
E-mail: histcomm@cambridgema.gov URL: www.cambridgema.gov/Historic

APPLICATION FOR CERTIFICATE

1. The undersigned hereby applies to the Cambridge Historical Commission for a Certificate of (check one box): Appropriateness, Nonapplicability, or Hardship, in accordance with Chapter 40C of the Massachusetts General Laws and/or Chapter 2.78 of the Municipal Code.

2. Address of property: 157 Brattle Street, Cambridge, Massachusetts

3. Describe the proposed alteration(s), construction or demolition in the space provided below:
(An additional page can be attached, if necessary).

1. Removal of in-ground swimming pool and construction of sport court in same area of site
 2. Addition of gate to existing fence opening along Brattle Street
 3. Adjustments to existing fence along Appleton Street to allow for improved access to exiting driveway court

See attached plans

I certify that the information contained herein is true and accurate to the best of my knowledge and belief.
The undersigned also attests that he/she has read the statements printed on the reverse.

Name of Property Owner of Record: James J. Quagliaroli
 Mailing Address: 157 Brattle Street Cambridge MA 02138
 Telephone/Fax: 617-797-2759 E-mail: jim@silversmith.com
 ⇒ Signature of Property Owner of Record: [Signature]
 (Required field; the application will not be considered complete without the property owner's signature)

Name of proponent, if not record owner: _____
 Mailing Address: _____
 Telephone/Fax: _____ E-mail: _____

(for office use only):
 Date Application Received: 9/14/21 Case Number: 4672 Hearing Date: 10/7/21
 Type of Certificate Issued: _____ Date Issued: _____

Instructions for Completing this Application:

An application must be filed with the Cambridge Historical Commission (CHC) before work begins. Twelve (12) copies of the application should be attached to twelve (12) copies of supplementary material such as sketches, scale drawings, site plans, specifications, or photographs sufficient to enable the CHC to understand the details of the work proposed and to make a determination on the application. Plans no larger than 11" x 17" are preferred. Please submit reduced copies of plans if the originals are of a larger dimension. Do not use spiral bindings, plastic covers, or heavy stock (these will be removed prior to mailing). Double sided copies are encouraged to save paper and postage. See our website or call for a list of meeting dates and deadlines. The CHC staff welcomes advance inquiries for interpretations or advice. Call 617/349-4683 for appointment. An application is considered incomplete without accompanying plans and drawings. The CHC reserves the right to determine an application incomplete at the time of hearing the application if it determines that the plans, drawings and other information submitted are not sufficient to enable it to determine whether to grant or deny a certificate.

Owners are urged to appear before the CHC in person or to designate an agent to act for them. The CHC will deem the agent to be authorized by the owner to make decisions regarding the extension or waiver of the period within which the CHC is otherwise required to make a determination on the application. All meetings are open to the public.

Administration of Historic Districts, Landmarks, and Protected Properties:




The administration of historic districts and landmarks is guided by the provisions of Ch. 40C of the Mass. General Laws and by Ch. 278 of the Code of the City of Cambridge. Other properties may also be subject to CHC jurisdiction including properties with conditional variances and properties governed by individual preservation restrictions.

Any new construction, alteration of exterior architectural features, or demolition within an historic district or on the premises of a protected property or a designated landmark must be reviewed by the CHC. No building permit for such work on a protected property, designated landmark, or property within a historic district may be issued by the Inspectional Services Department until a certificate has been issued. The CHC must approve the alteration or construction of all structures, including signs, fences, walls, terraces, walks, driveways, light fixtures and the like, which are "open to view from a public street, public way, public park or public body of water," whether or not a building permit is required, and must approve changes in exterior color for properties within a historic district or as otherwise agreed.

Prior to each hearing, the CHC staff will take slides or digital photographs of the subject property in daylight with ordinary camera equipment for the purpose of documenting the publicly visible conditions of buildings and exterior architectural features for the CHC and the public to view at the hearing. More information can be provided on request.

The CHC issues three types of certificates. A Certificate of Appropriateness will be issued when the CHC has determined that the construction or alteration will be appropriate for or compatible with the preservation or protection of the historic district, designated landmark, or other protected property. A Certificate of Nonapplicability may be issued when an application does not involve an exterior feature, or when the exterior feature is not then subject to CHC review. A Certificate of Hardship may be issued when failure to approve an otherwise inappropriate project would involve substantial hardship to the applicant and the CHC determines that the project can be accomplished without substantial detriment to the purposes of the district, preservation restriction, or landmark designation.

The CHC considers each application on its own merits, and does not apply specific architectural guidelines. Landscaping with plant materials is not subject to CHC review unless it is planned in conjunction with alterations or new construction. The CHC must approve projects that are not incongruous with the historic aspects or the architectural characteristics of the protected property, landmark, or historic district.

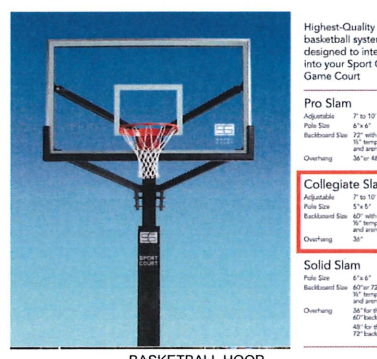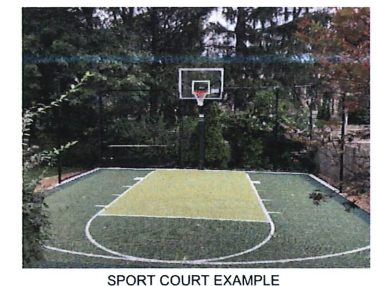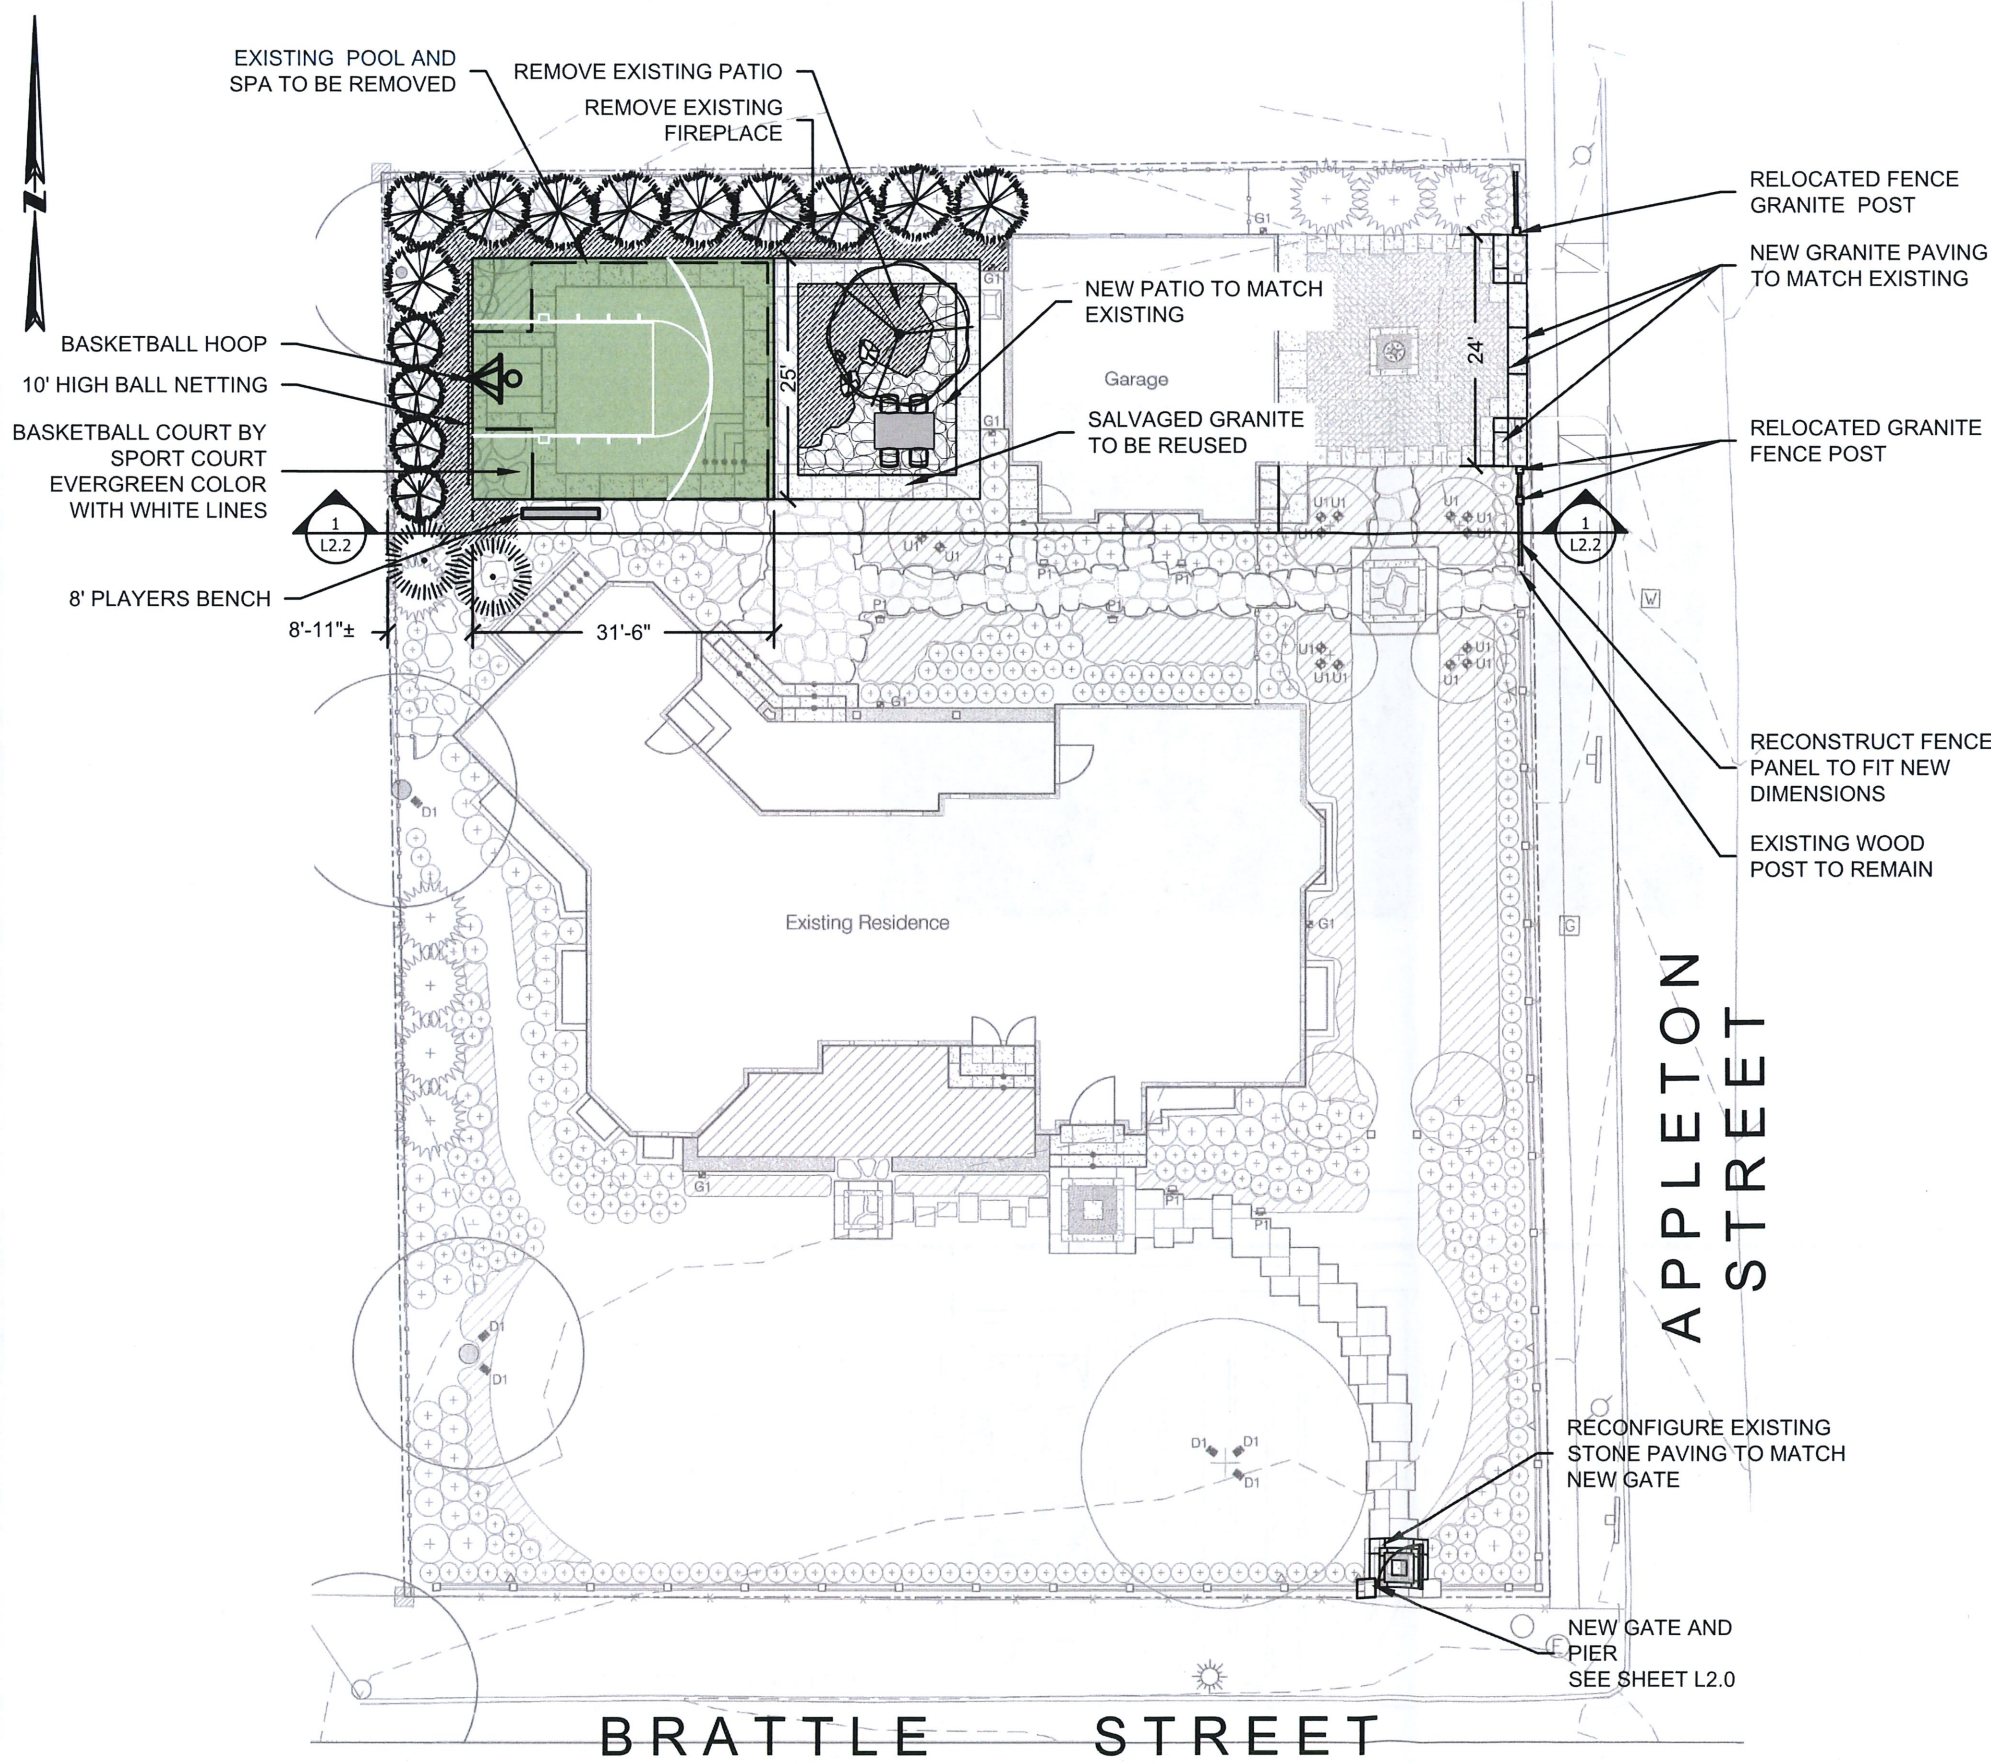

Available Colors

RED	ORANGE	YELLOW	GREEN	BLUE	BLACK
GREY	WHITE	PURPLE	PINK	BROWN	SILVER
TEAL	LIME	MAROON	NAVY	SLATE	CHARCOAL

Feature	Specification	Checkmark
Size	10' x 17' x 5'0"	☑
Weight	70 lbs.	☑
Head Impact	ASTM 1202	☑
Traction	ASTM E302	☑
Ball Rebound	ISO 18032	☑
Material	High Impact Polyethylene Glycol	☑
Quality	ISO 9001 / ISO 14001	☑
Recycling	100% recyclable	☑
Country	USA made	☑
Warranty	10 year limited	☑

157 BRATTLE STREET

157 BRATTLE STREET
IN
CAMBRIDGE
MASSACHUSETTS

SITE PLAN

SEPTEMBER 14, 2021


REVISIONS:

NO.	DATE	DESCRIPTION

PREPARED FOR:
FH PERRY BUILDER
5 CEDAR STREET #160
HOPKINTON, MA 01748

BSC GROUP
803 Summer Street
Boston, Massachusetts 02127
617 896 4300


© 2021 BSC GROUP, INC.
SCALE: 1" = 20'

 


FILE: 2344600-BASE.DWG
DWG NO:
JOB NO: 23446.00

ISSUED FOR PERMITTING

L1.0

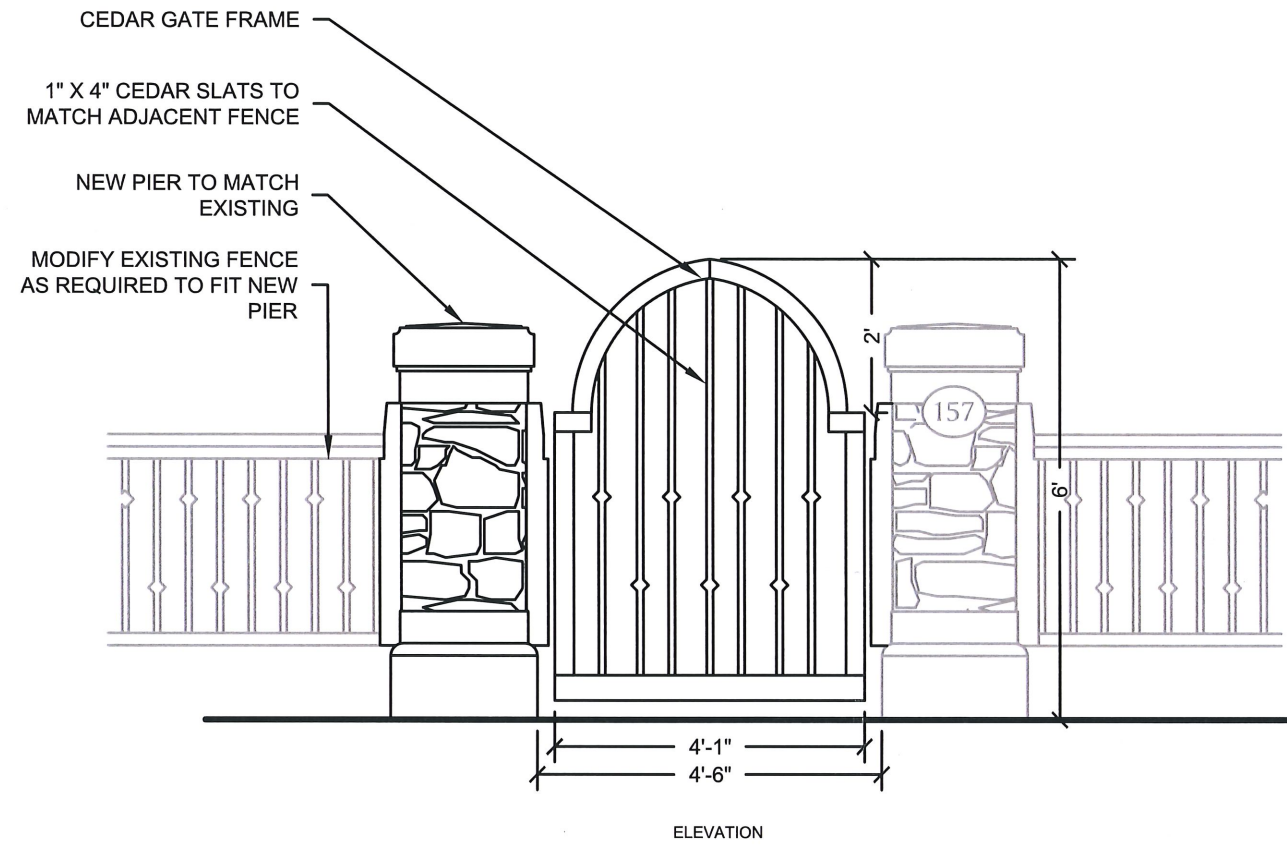

ELEVATION

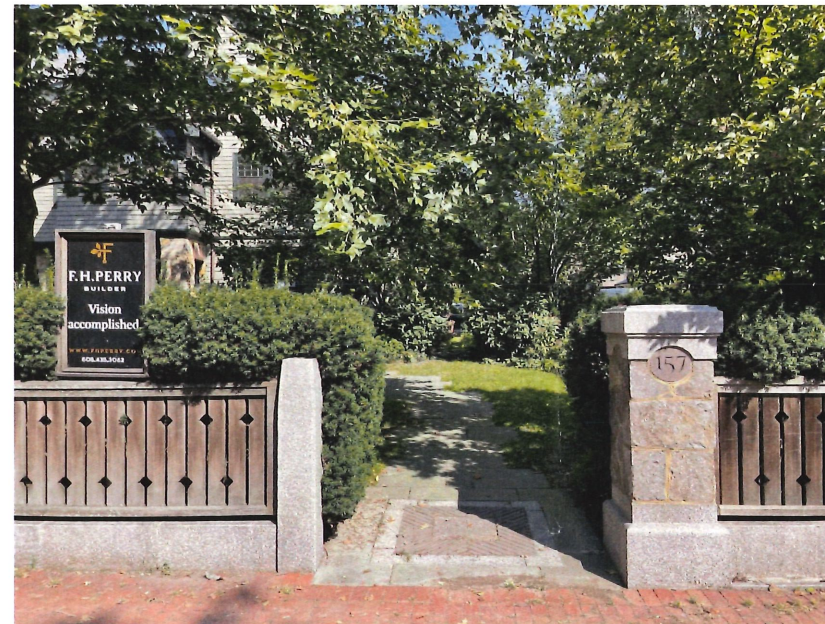

EXISTING CONDITION

157 BRATTLE STREET

157 BRATTLE STREET
IN
CAMBRIDGE
MASSACHUSETTS

BRATTLE STREET GATE

SEPTEMBER 14, 2021


REVISIONS:

NO.	DESCRIPTION

PREPARED FOR:
FH PERRY BUILDER
5 CEDAR STREET #160
HOPKINTON, MA 01748

BSC GROUP
803 Summer Street
Boston, Massachusetts 02127
617 896 4300


© 2021 BSC GROUP, INC.
SCALE: 1"=2.5'

 


FILE: 2344600-BASE.DWG
DWG. NO:
JOB. NO: 23446.00

L2.0

ISSUED FOR PERMITTING

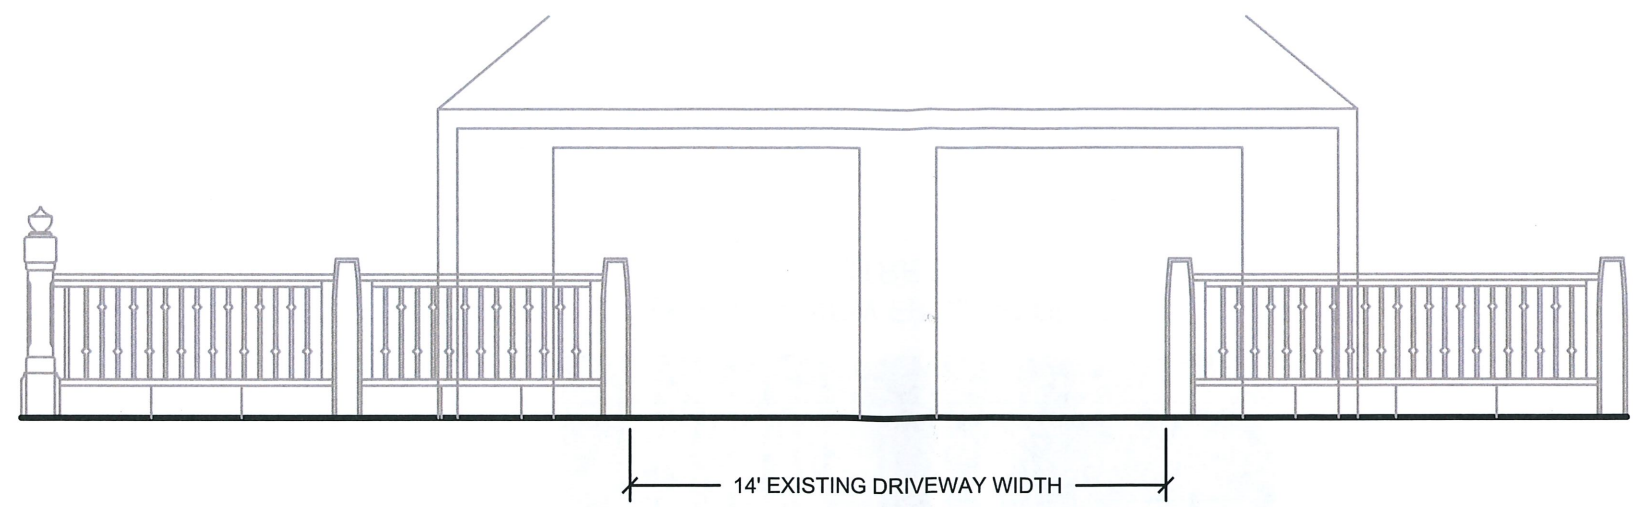

EXISTING CONDITION

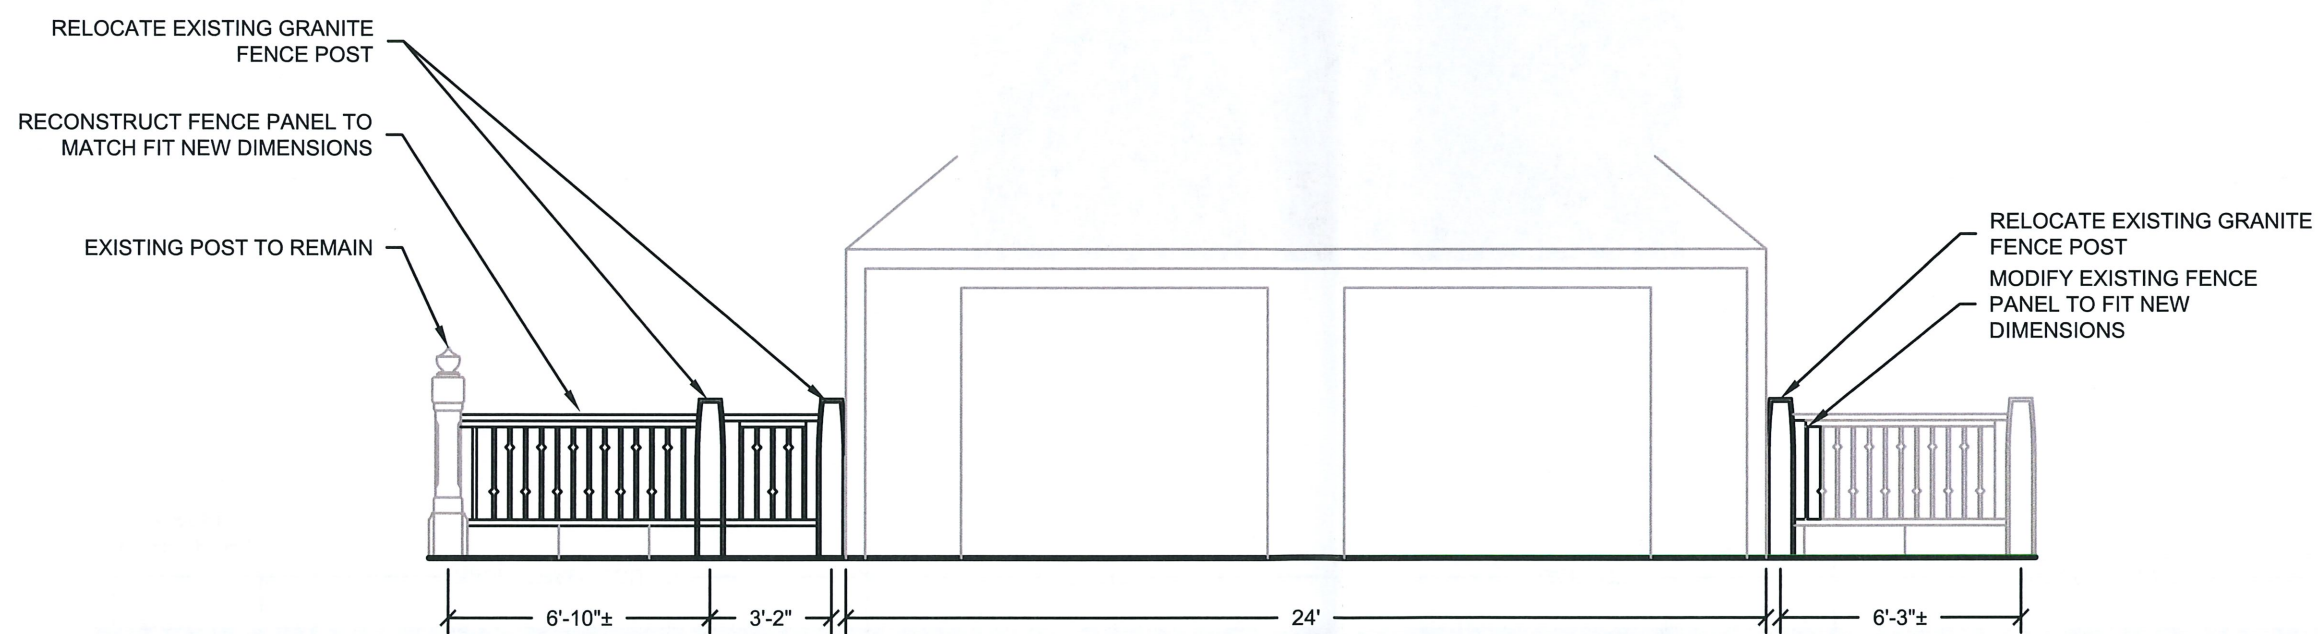

PROPOSED CONDITION

157 BRATTLE STREET

157 BRATTLE STREET
IN
CAMBRIDGE
MASSACHUSETTS

APPLETON STREET
ELEVATION


SEPTEMBER 14, 2021

REVISIONS:

PREPARED FOR:
FH PERRY BUILDER
5 CEDAR STREET #160
HOPKINTON, MA 01748

BSC GROUP
803 Summer Street
Boston, Massachusetts 02127
617 896 4300


© 2021 BSC GROUP, INC.
SCALE: 1" = 5'

 

FILE: 2344600-BASE.DWG
DWG. NO:
JOB. NO: 23446.00

L2.1

ISSUED FOR PERMITTING

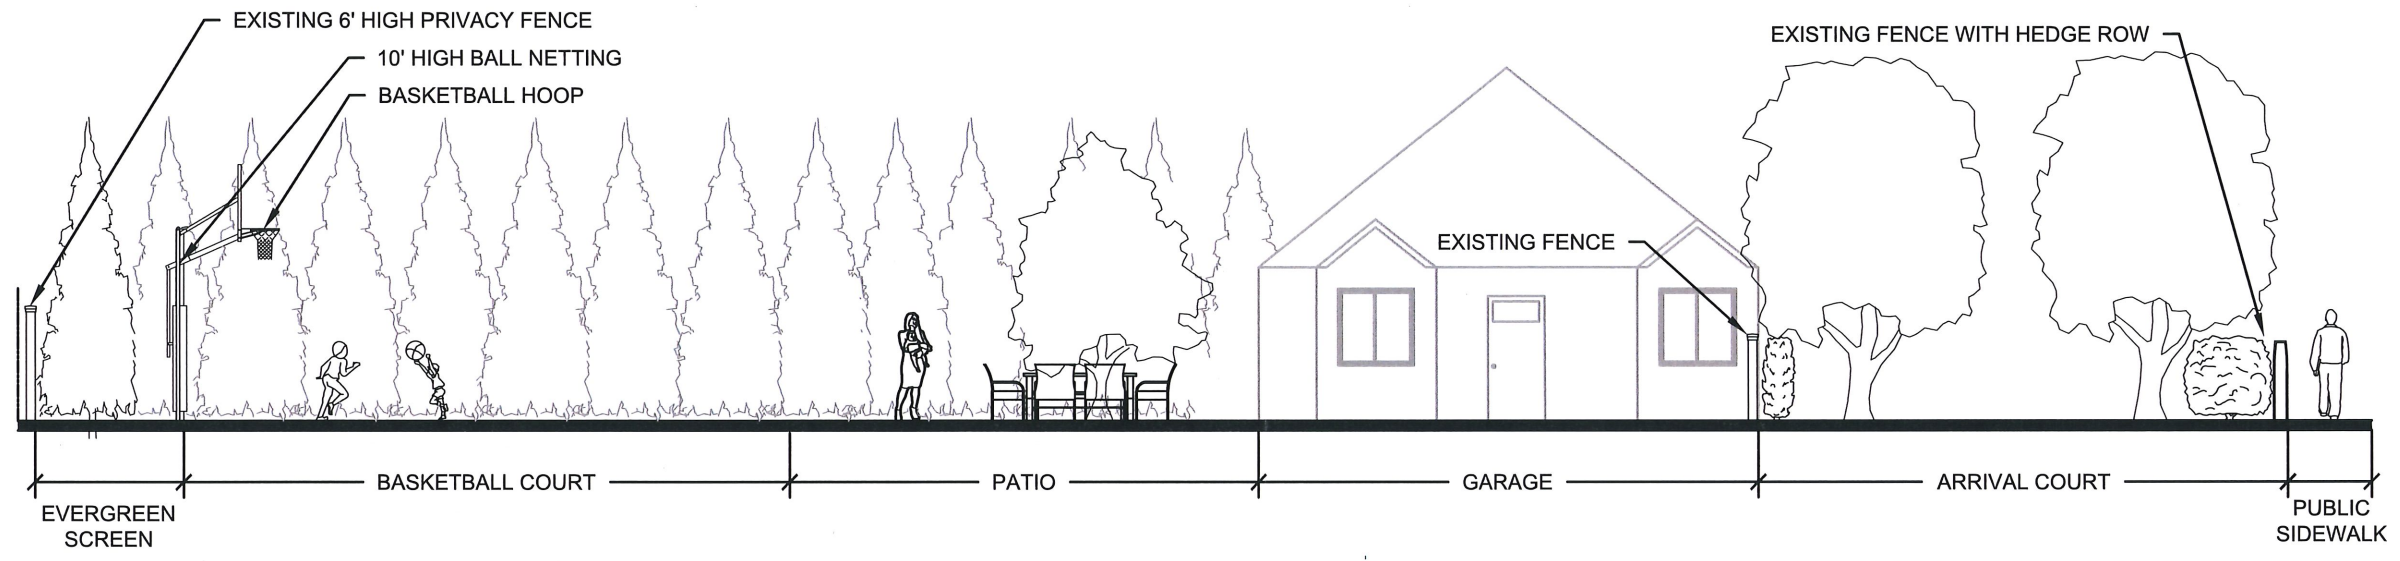

EXISTING VIEW FROM APPLETON STREET

157 BRATTLE STREET

157 BRATTLE STREET
IN
CAMBRIDGE
MASSACHUSETTS

SITE CROSS SECTION


SEPTEMBER 14, 2021

REVISIONS:

PREPARED FOR:
FH PERRY BUILDER
5 CEDAR STREET #160
HOPKINTON, MA 01748

BSC GROUP
 803 Summer Street
 Boston, Massachusetts 02127
 617 896 4300

© 2021 BSC GROUP, INC.
SCALE: 1" = 10'

 

FILE: 2344600-BASE.DWG
DWG. NO:
JOB. NO: 23446.00

L2.2

ISSUED FOR PERMITTING