


EXISTING STONE SIGN
BAND TO REMAIN

NEW FLAG SIGN BANNER
WITH LOGO ON BOTH
SIDES, PROVIDED AND
INSTALLED BY BANK
VENDOR

NEW ILLUMINATED
STOREFRONT SIGNAGE,
PROVIDED AND INSTALLED
BY BANK VENDOR, INSTALLED
BETWEEN STONE COLUMNS,
DO NOT AFFIX TO EXISTING
FACADE.

EXISTING STOREFRONT
SYSTEM AND GLAZING TO
REMAIN. CLEAN GLASS AND
STOREFRONT SYSTEM AS
REQUIRED FOR LIKE-NEW
CONDITION

EXISTING STONE
COLUMNS TO REMAIN,
PATCH AND REPAIR
WHERE REQUIRED

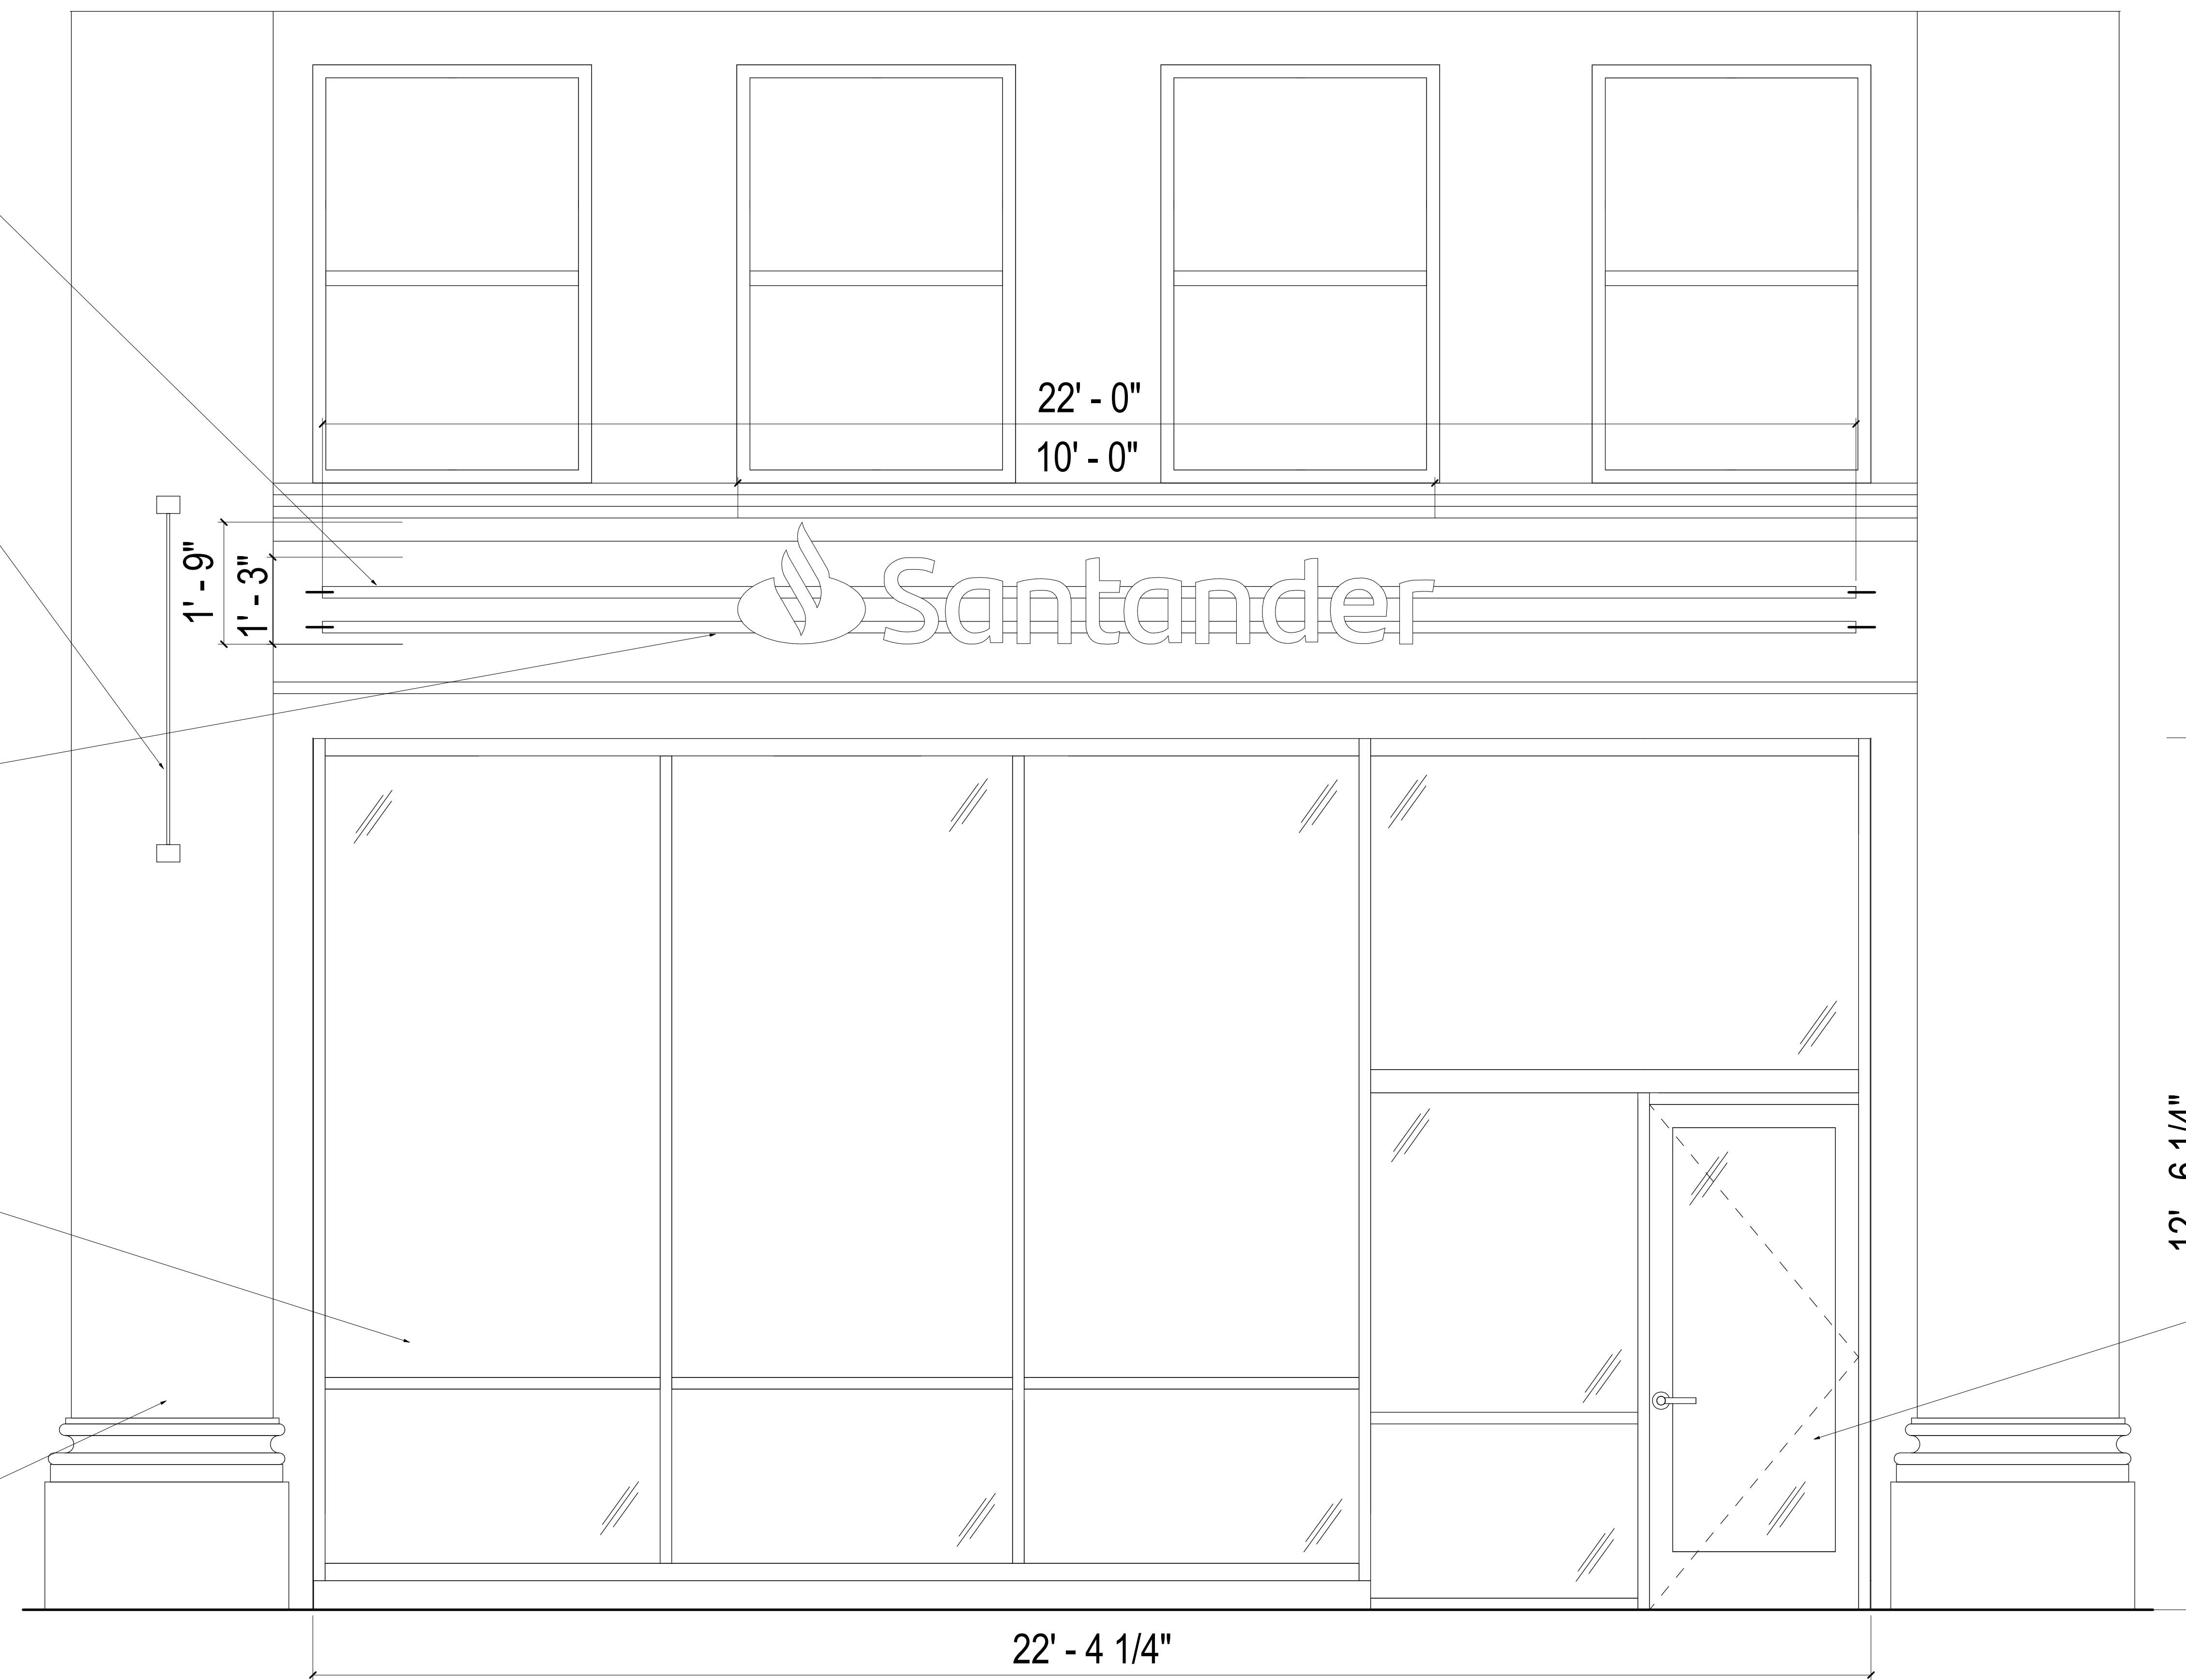

EXISTING STOREFRONT
DOOR TO REMAIN.
REPLACE EXISTING
HARDWARE WITH NEW
BANK STANDARD
HARDWARE

01 STOREFRONT ELEVATION
SCALE: 3/4" = 1'-0"

Seal / Signature

△ Date	Description

Project Name
**Santander - Central Square,
Cambridge**

Project Number
11.6850.127

Description
STOREFRONT ELEVATION

Scale
3/4" = 1'-0"

A07.03