

ACCESSIBLE TERRACE
PAVED WITH RE-USED
EXISTING BRICK
PAVERS

LOW-IMPACT
CURBSTONE
INSTALLATION WITHIN
TREE ROOT AREA

PERFORM TREE ROOT
INVESTIGATION TO
DETERMINE BEST TREE
HEALTH PRACTICES
FOR EXISTING CHINESE
ELM TREE; PRUNED

REFURBISH/RESTORE
EXISTING CURBING AT
PLANT BED ON CITY
PORPERTY


LIGHT POLE ON
CONCRETE
FOUNDATION WITHIN
PLANT BED

EXIST WD., PTD

GRANITE CAP AT TOP
OF EXISTING GRANITE

APPROXIMATE HEIGHT
OF PROPOSED FLAMED
GRANITE BASE AT
LANDING SLAB
ELEVATION

GRANITE STEPS, SLABS
AND CHEEKWALLS
TO BE RELOCATED AND
RECONFIGURED

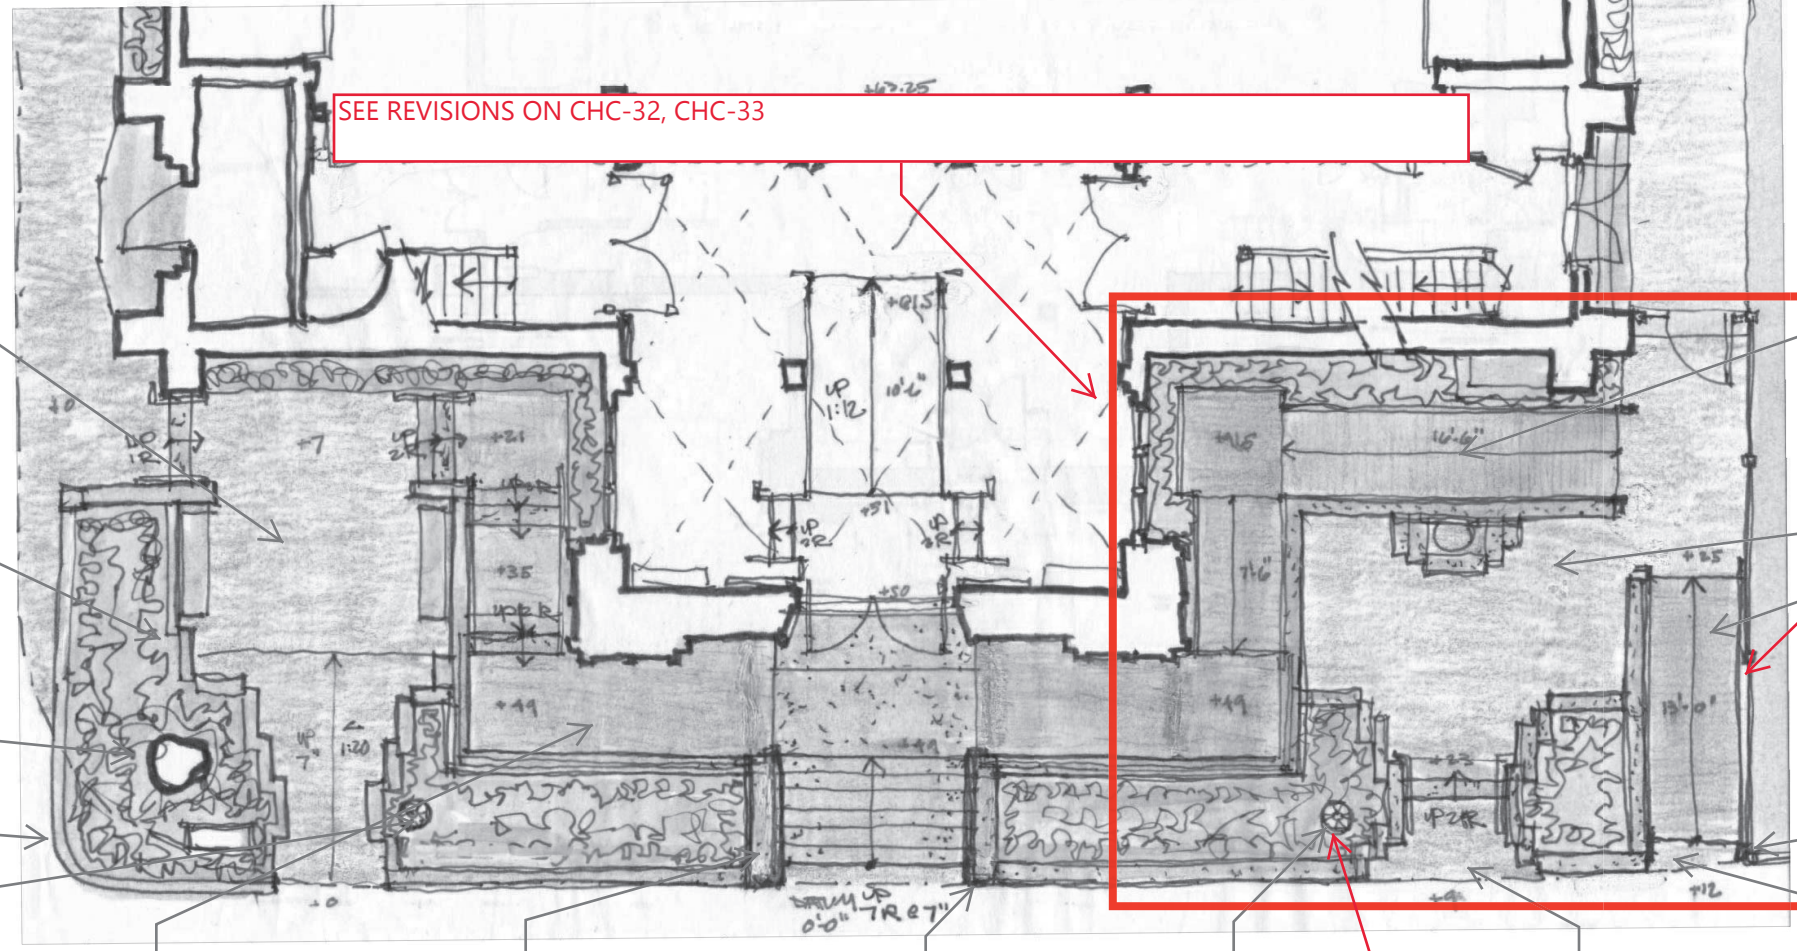

SEE REVISIONS ON CHC-32, CHC-33

1-IN-12 CONCRETE
SLAB ACCESS RAMPS
WITH DOUBLE
HANDRAILS EACH
SIDE, MOUNTED TO
IRON POSTS SET IN
GRANTITE WALLS AND
CONCRETE SLAB

ACCESSIBLE TERRACE
PAVED WITH RE-USED
EXISTING BRICK
PAVERS

SEE GUTTER DETAIL
ON CHC-32, CHC-33

AGAINST BOTTOM
RAIL OF CITY FENCE

12" HANDRAIL
EXTENSION WITHIN
FPC PROPERTY

LEVEL CONCRETE
LANDING PLATFORM
AT NEW ENTRY DOOR
ELEVATION


EXISTING GRANITE SLABS,
STEPS AND CHEEKWALLS
RECONFIGURED AT NEW
LOCATION

12" HANDRAIL
EXTENSION WITHIN
FPC PROPERTY

LIGHT POLE ON
CONCRETE
FOUNDATION WITHIN
PLANT BED

BRICK PAVERS BUTTED
FLUSH WITH WITH
CITY SIDEWALK
PAVERS, TYP

1:50 CROSS-SLOPE
TRANSITION FROM
CITY SIDEWALK TO
ACCESS RAMP

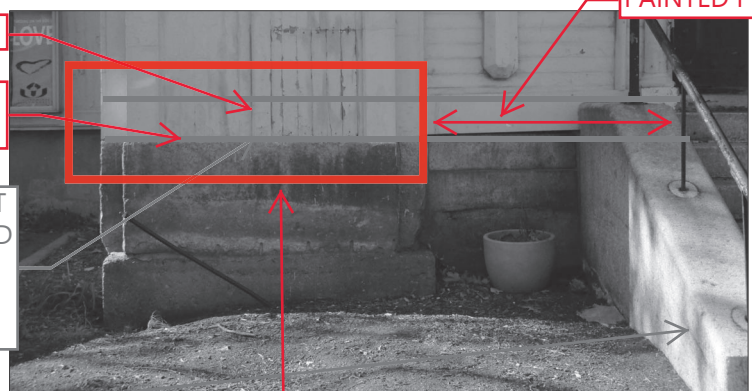

PAINTED PVC AT FLAT BASE

SEE DETAIL ON
CHC-32, CHC-33




MALLEABLE IRON HANDRAIL CAP EXAMPLE:
JULIUS BLUM # 4429

EXISTING WOOD
SIDING AND TRIM,
RESTORED

FLAMED GRANITE
BASE WITH
SEE DETAIL ON
CHC-32, CHC-33

GRANITE STEPS, SLABS AND
CHEEKWALLS TO BE RELOCATED
AND RECONFIGURED

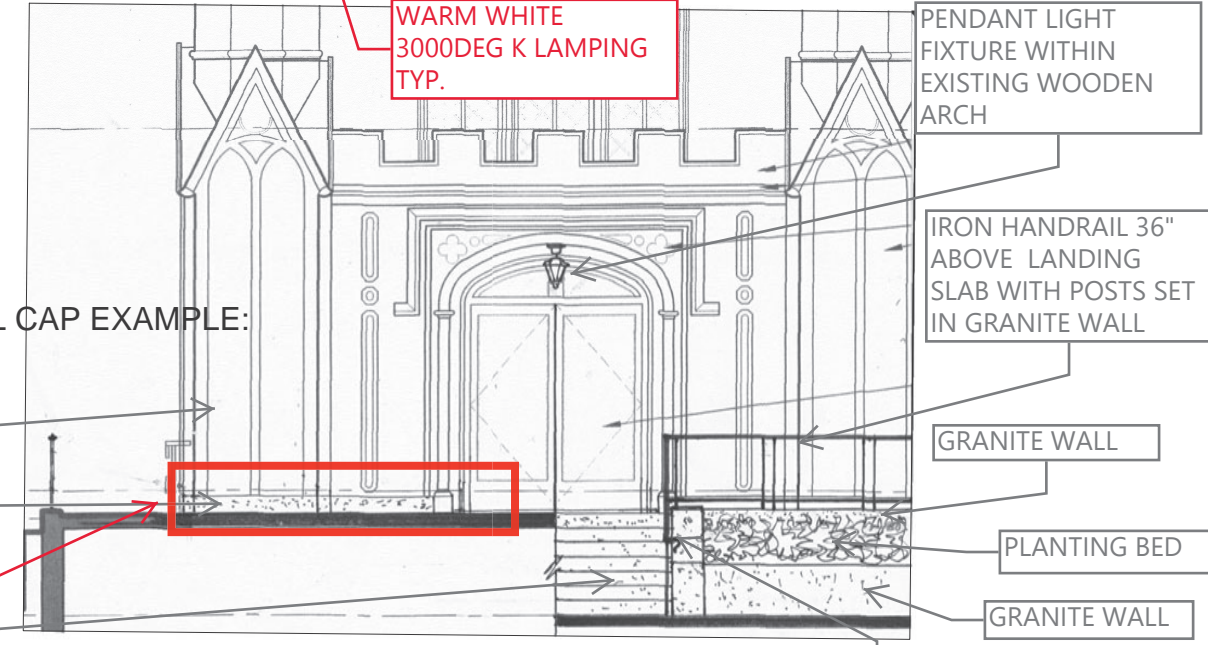

WARM WHITE
3000DEG K LAMPING
TYP.

PENDANT LIGHT
FIXTURE WITHIN
EXISTING WOODEN
ARCH

IRON HANDRAIL 36"
ABOVE LANDING
SLAB WITH POSTS SET
IN GRANITE WALL

GRANITE WALL

PLANTING BED

GRANITE WALL

ELEVATION DETAIL AND SECTION

12" HANDRAIL
EXTENSION WITHIN
FPC PROPERTY

TORREY ARCHITECTURE
75 Kneeland Street
Boston, MA 02111
617-227-1477
www.torreyarchitecture.com

STRUCTURAL ENGINEER
Structures North Consulting Engineers, Inc.
60 Washington Street, Suite 401
Salem, MA 01970
978-745-6817

STEEPLEJACK/ CONTRACTOR
American Steeple & Tower
373 Essex Street
Salem, MA 01970
978-744-7194

LANDSCAPE ARCHITECT
Weinmayr/Jay Assoc. Inc.
760 Main Street
Waltham, MA 02451

LIGHTING CONSULTANT
WSP USA
75 Arlington Street, 9th Fl
Boston, MA 02116

COST CONSULTANT
Eliana Construction Consultants
98 North Washington Street, Suite 109
Boston, MA 02114

EXTERIOR ELEVATIONS SURVEY
Existing Conditions Surveys, Inc.
3398 Columbus Ave, #334
Boston, MA 02116

No.	Description	Date
	MASS AVE WALL AND TOWER PROJECT ESTIMATE SET	02/20/20
	REVISIONS	05/05/20
	REPORT	06/12/20
	CHC APPLICATION	09/08/20


**CHC SUPPLEMENT
12-29-20**

**FIRST PARISH
CAMBRIDGE, MA**


**SITE PLAN/
SITE DETAILS**

Project number	1802
Date	09-08-2020
Drawn by	DM
Checked by	DT

CHC-27
Scale AS NOTED

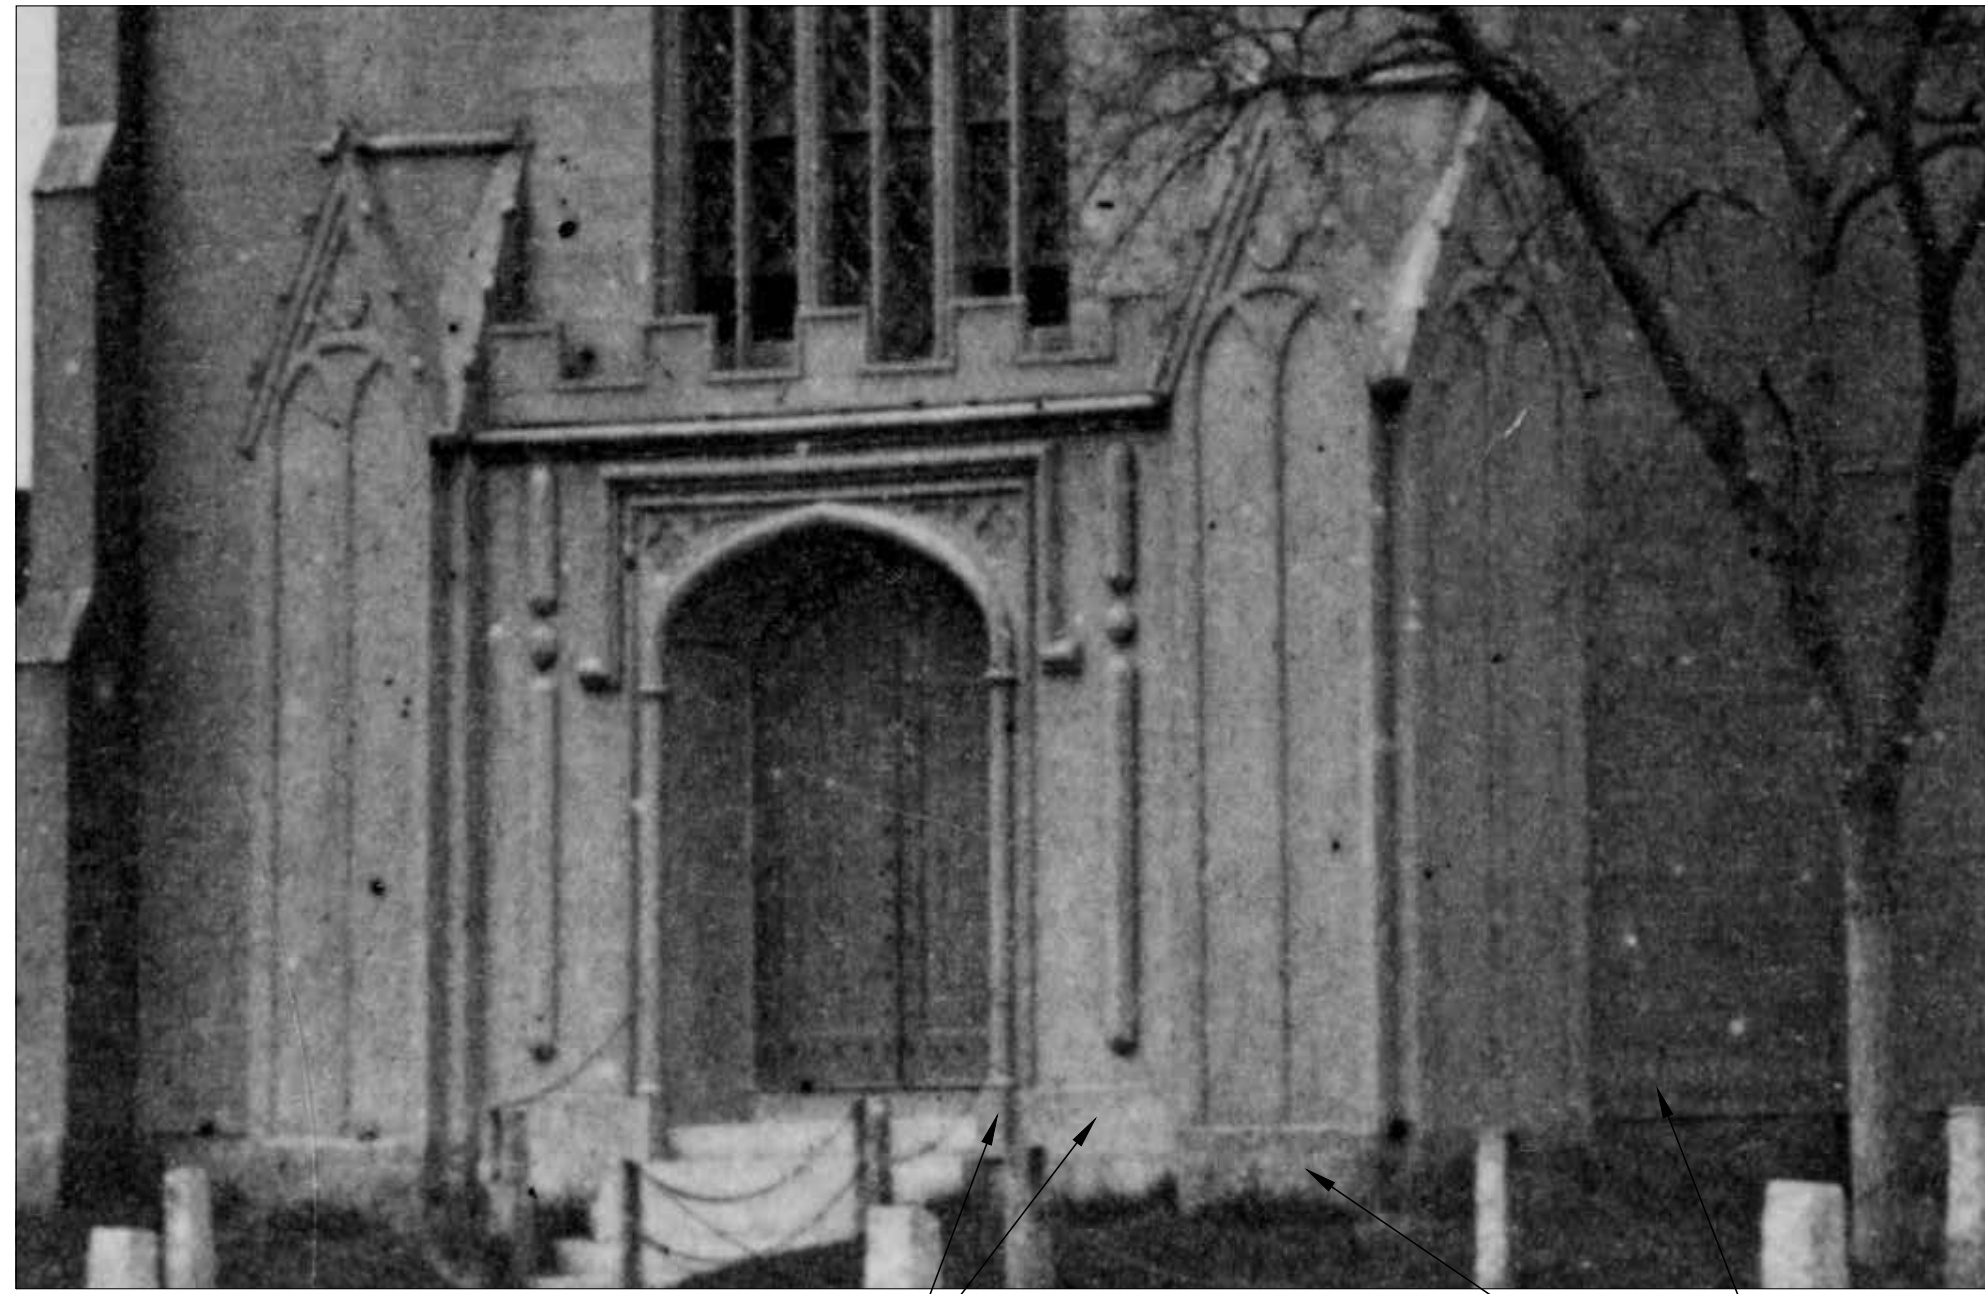

ORIGINAL FLAT WD. BASE
 ORIGINAL GRANITE FOUNDATION AT BASE OF TOWER PILASTER

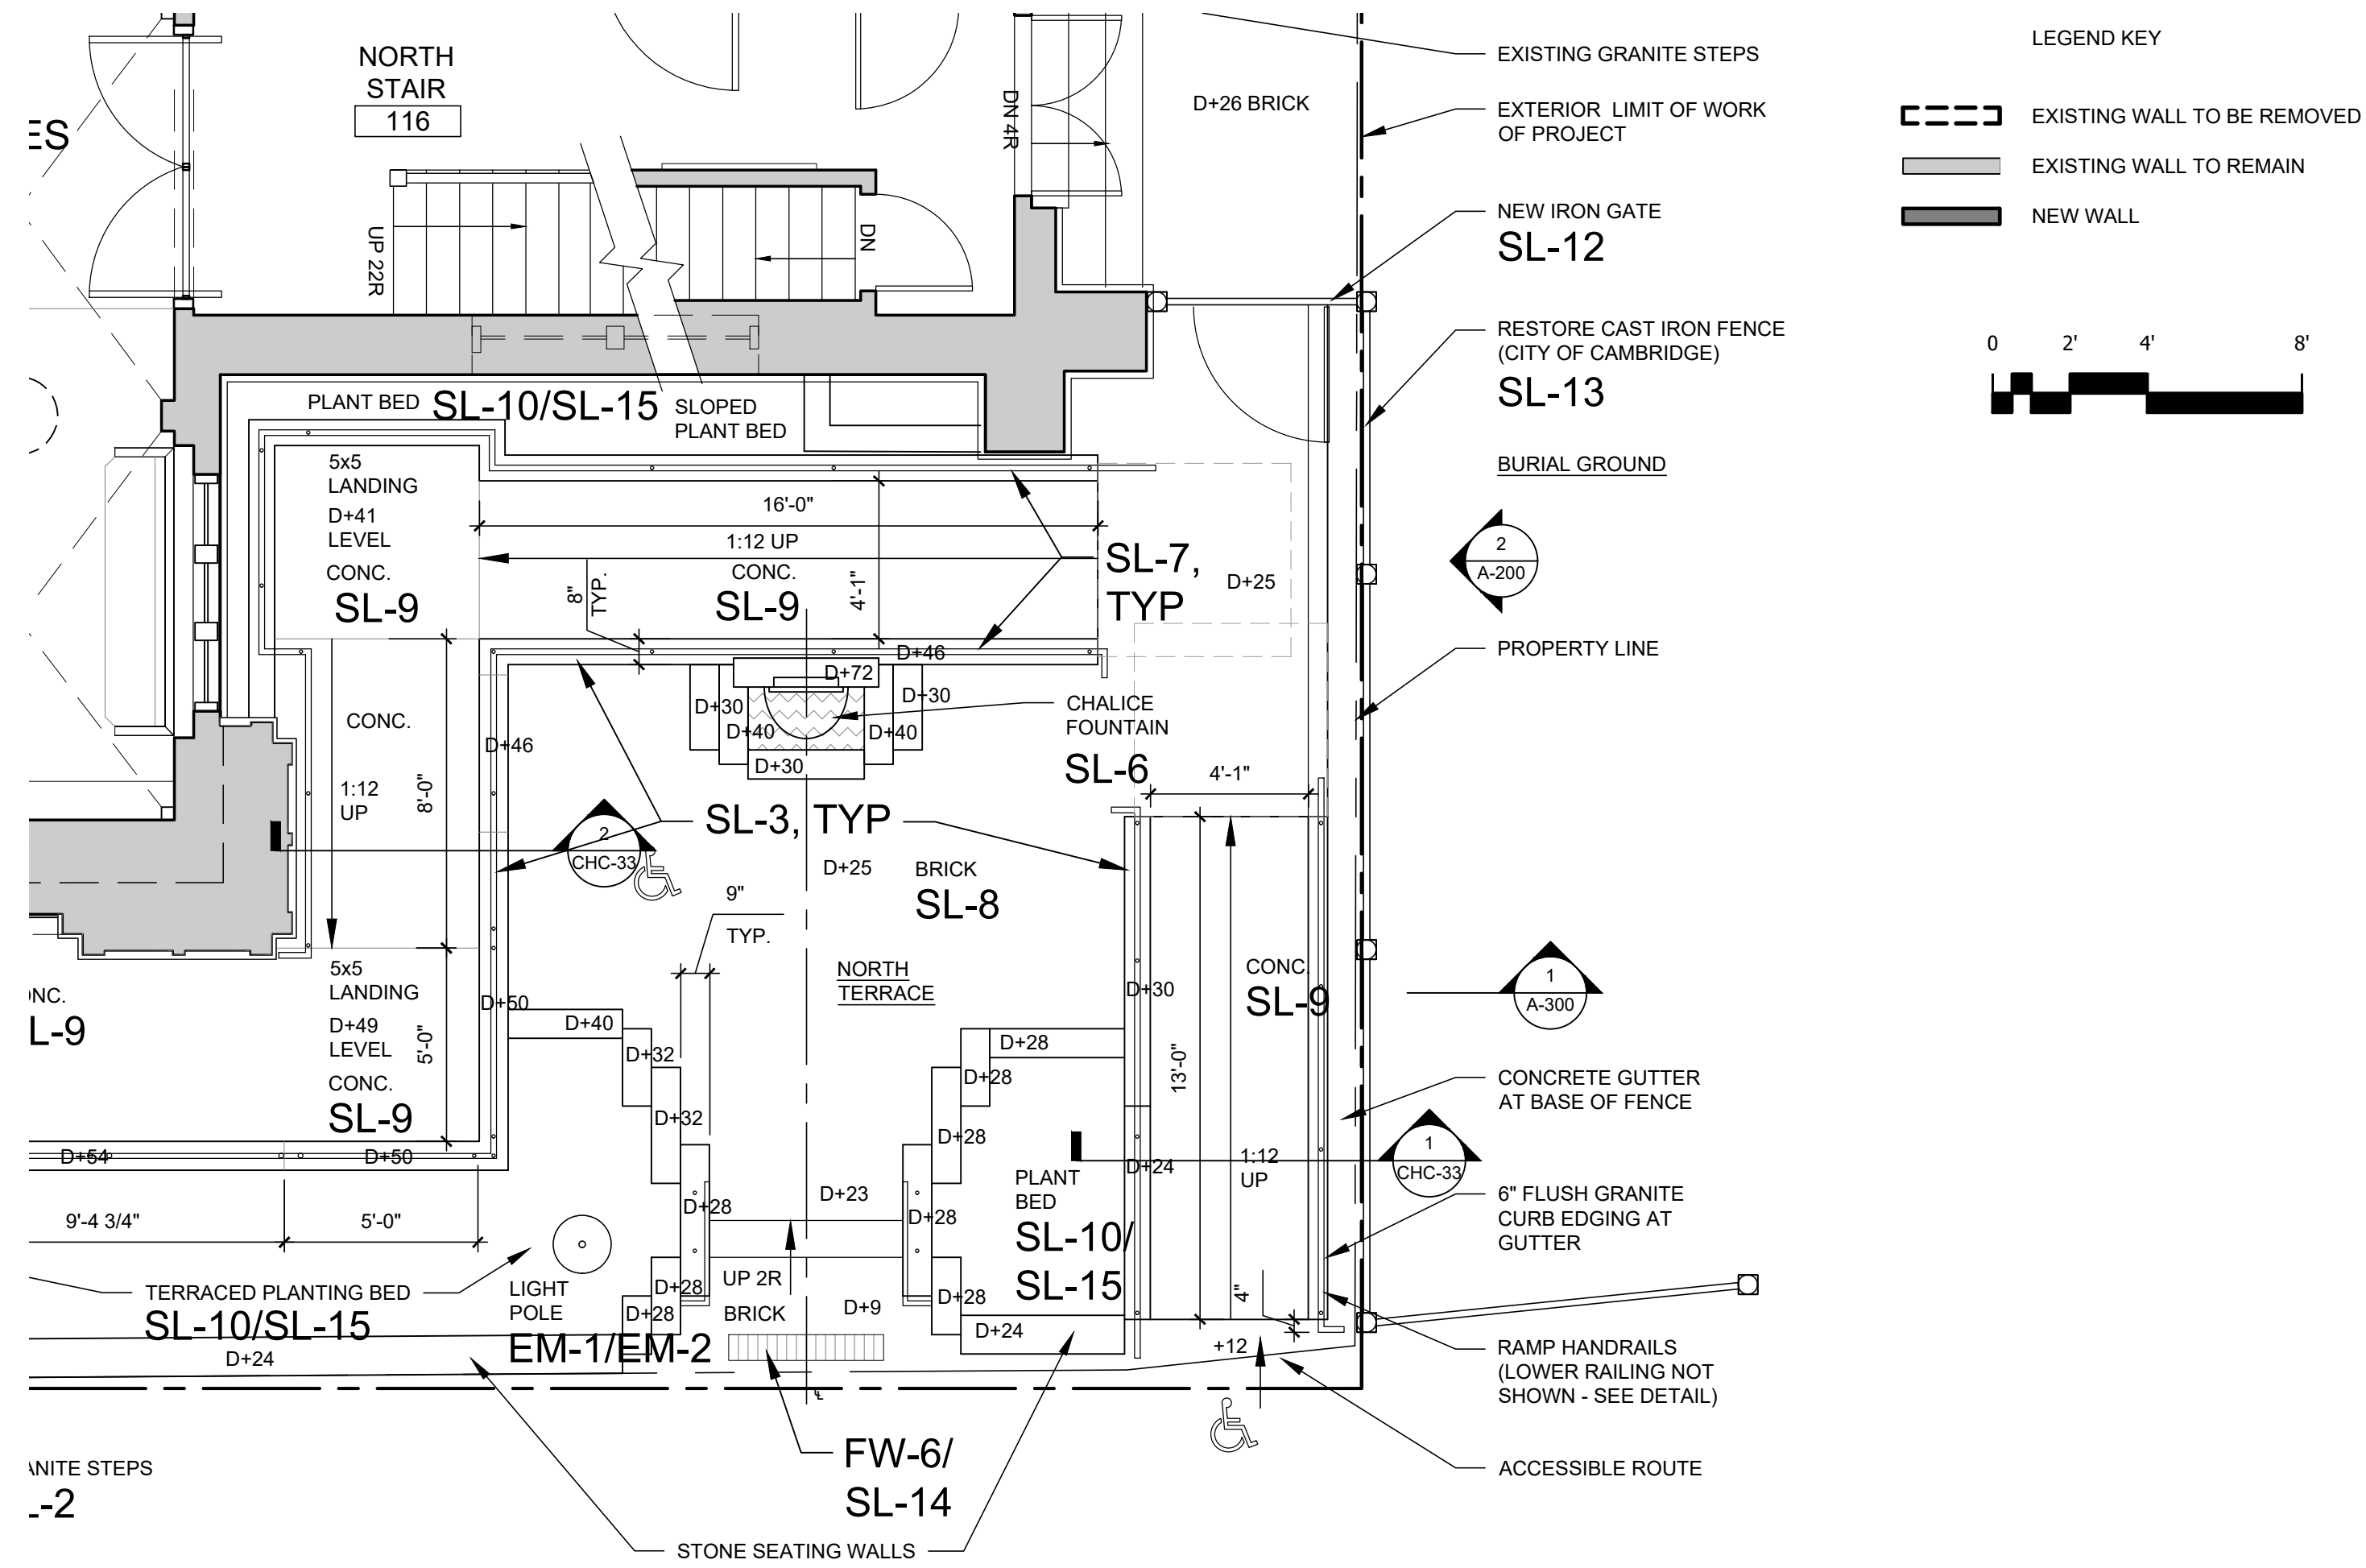

1 PARTIAL SITE PLAN
 SCALE: 1/4"=1'-0"

LEGEND KEY

--- EXISTING WALL TO BE REMOVED
 --- EXISTING WALL TO REMAIN
 --- NEW WALL

0 2' 4' 8'

TORREY ARCHITECTURE

75 Kneeland Street
 Boston, MA 02111
 617-227-1477
 www.torreyarchitecture.com

STRUCTURAL ENGINEER
 Structures North Consulting Engineers, Inc.
 60 Washington Street, Suite 401
 Salem, MA 01970
 978-745-6817

STEEPLEJACK/ CONTRACTOR
 American Steeple & Tower
 373 Essex Street
 Salem, MA 01970
 978-744-7194

LANDSCAPE ARCHITECT
 Weinmayr/Jay Assoc. Inc.
 760 Main Street
 Waltham, MA 02451

LIGHTING CONSULTANT
 WSP USA
 75 Arlington Street, 9th Fl
 Boston, MA 02116

COST CONSULTANT
 Eliana Construction Consultants
 98 North Washington Street, Suite 109
 Boston, MA 02114

No.	Description	Date
	MASS AVE WALL AND TOWER PROJECT ESTIMATE SET	02/20/20
	REVISIONS	05/05/20
	CHC SUPPLEMENT	11/10/20
	CHC SUPPLEMENT #2	12/29/20


FIRST PARISH CAMBRIDGE, MA

SITE PLAN AND EXTERIOR ELEV./SECTIONS

Project number	1802
Date	12-29-2020
Drawn by	DM
Checked by	DT

CHC-32

Scale AS NOTED

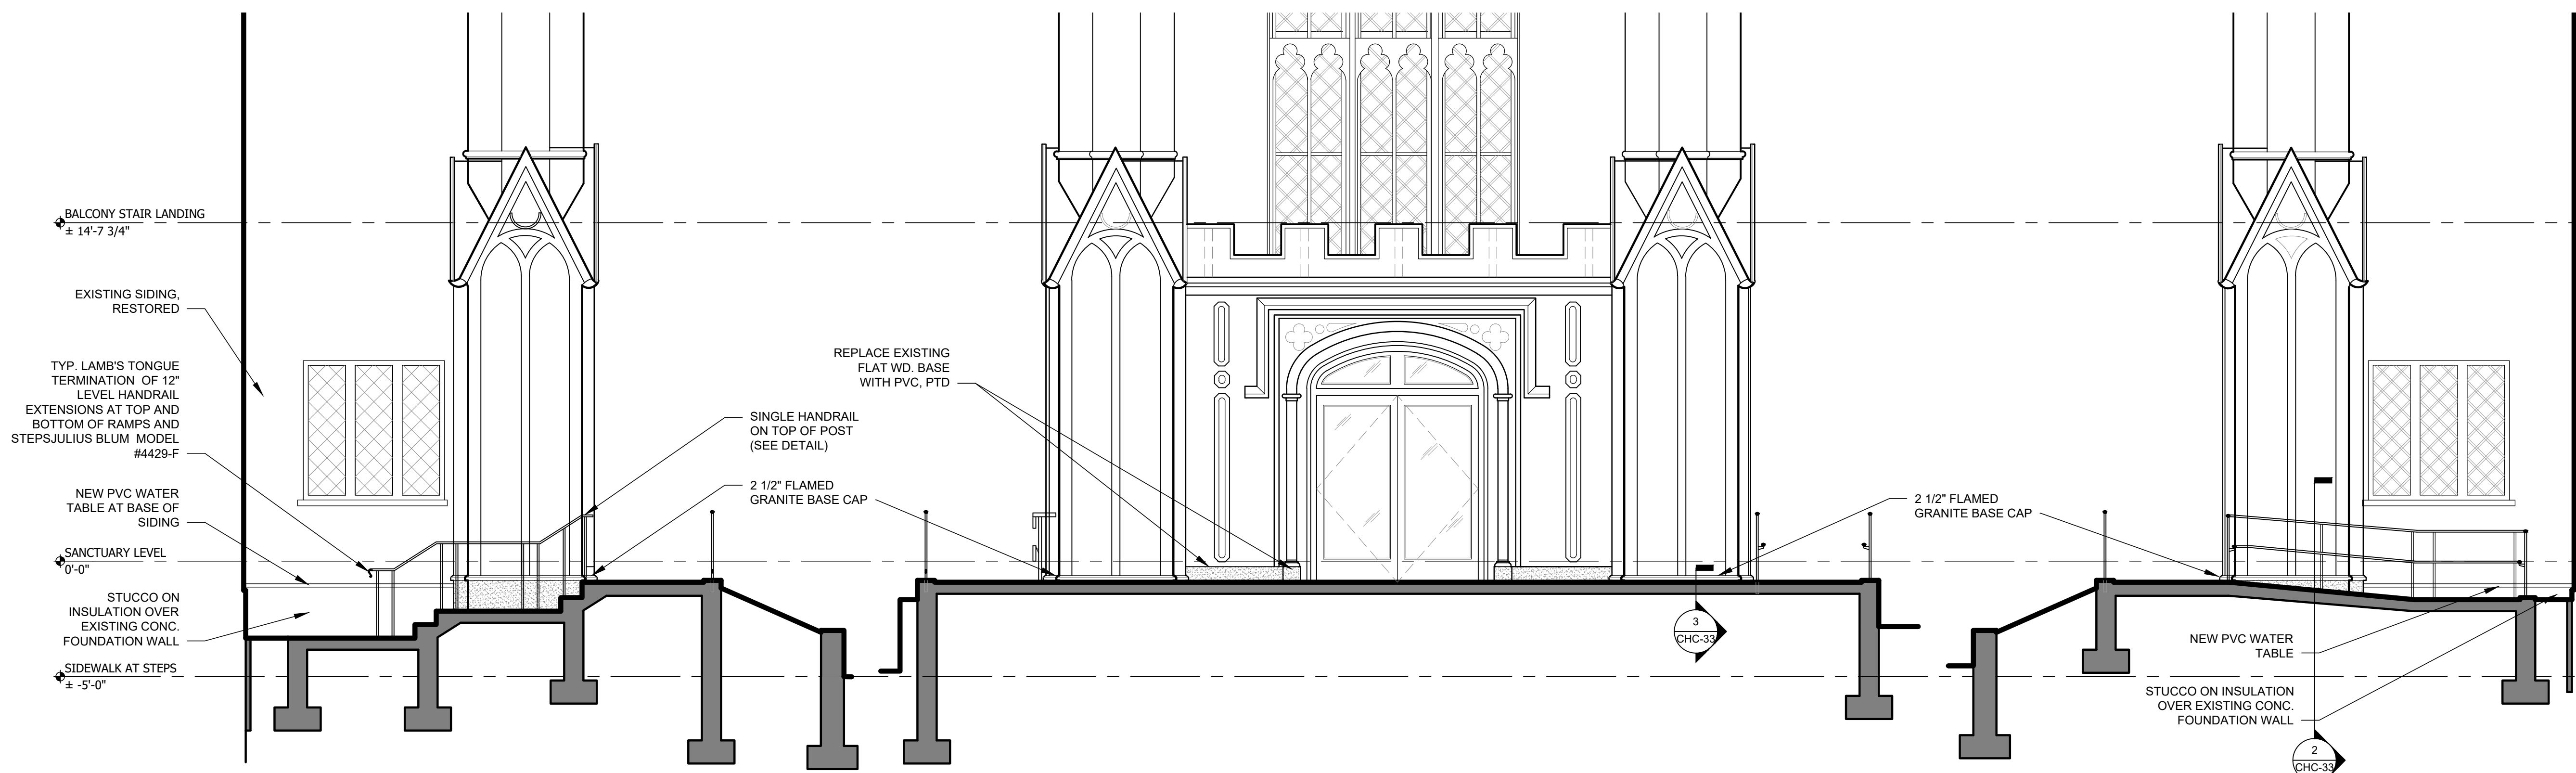

3 TOWER SOUTH ELEVATION EXCERPT AT ENTRY LEVEL
 SCALE: 1/4"=1'-0"

4 TOWER EAST ELEVATION EXCERPT AT ENTRY LEVEL
 SCALE: 1/4"=1'-0"

5 TOWER NORTH ELEVATION EXCERPT AT ENTRY LEVEL
 SCALE: 1/4"=1'-0"

