

No.	Description	Date

stamp

client
Client Name

title
COVER SHEET

project
907 MAIN STREET

BOYES-WATSON ARCHITECTS



thirty bow street
somerville, ma
02143

architects@boyes-watson.com
phone: (617) 628-8200
fax: (617) 628-8201

job number 19200

scale

date issued 02-01-16

SCHEMATIC DESIGN DRAWINGS

sheet no.

A-000

907 MAIN STREET





MAIN ST. FACADE



COLUMBIA ST. TOWARDS MAIN ST.



VIEW FROM MASS. AVE.

No.	Description	Date

stamp

client
Client Name

title
CONTEXT PHOTOS & HISTORIC

project
907 MAIN STREET

BOYES-WATSON ARCHITECTS

thirty bow street
sommerville, ma 02143
architects@boyeswatson.com
phone: (617) 628-8200
fax: (617) 628-8201

job number 19200

scale

date issued 02-01-16

SCHEMATIC DESIGN DRAWINGS

sheet no.

A-003



COOLIDGE PARADE C.1925



HISTORIC C.1950S

No.	Description	Date

stamp

client
Client Name

title
HISTORIC PHOTOS

project
907 MAIN STREET

BOYES-WATSON ARCHITECTS

thirty bow street
somerville, ma
02143
architects@boyeswatson.com
phone: (617) 628.8200
fax: (617) 628.8201

job number 19200

scale

date issued 02-01-16


SCHEMATIC DESIGN DRAWINGS

sheet no.

A-004

NEW 4-STORY ADDITION

EXISTING 4-STORY BUILDING

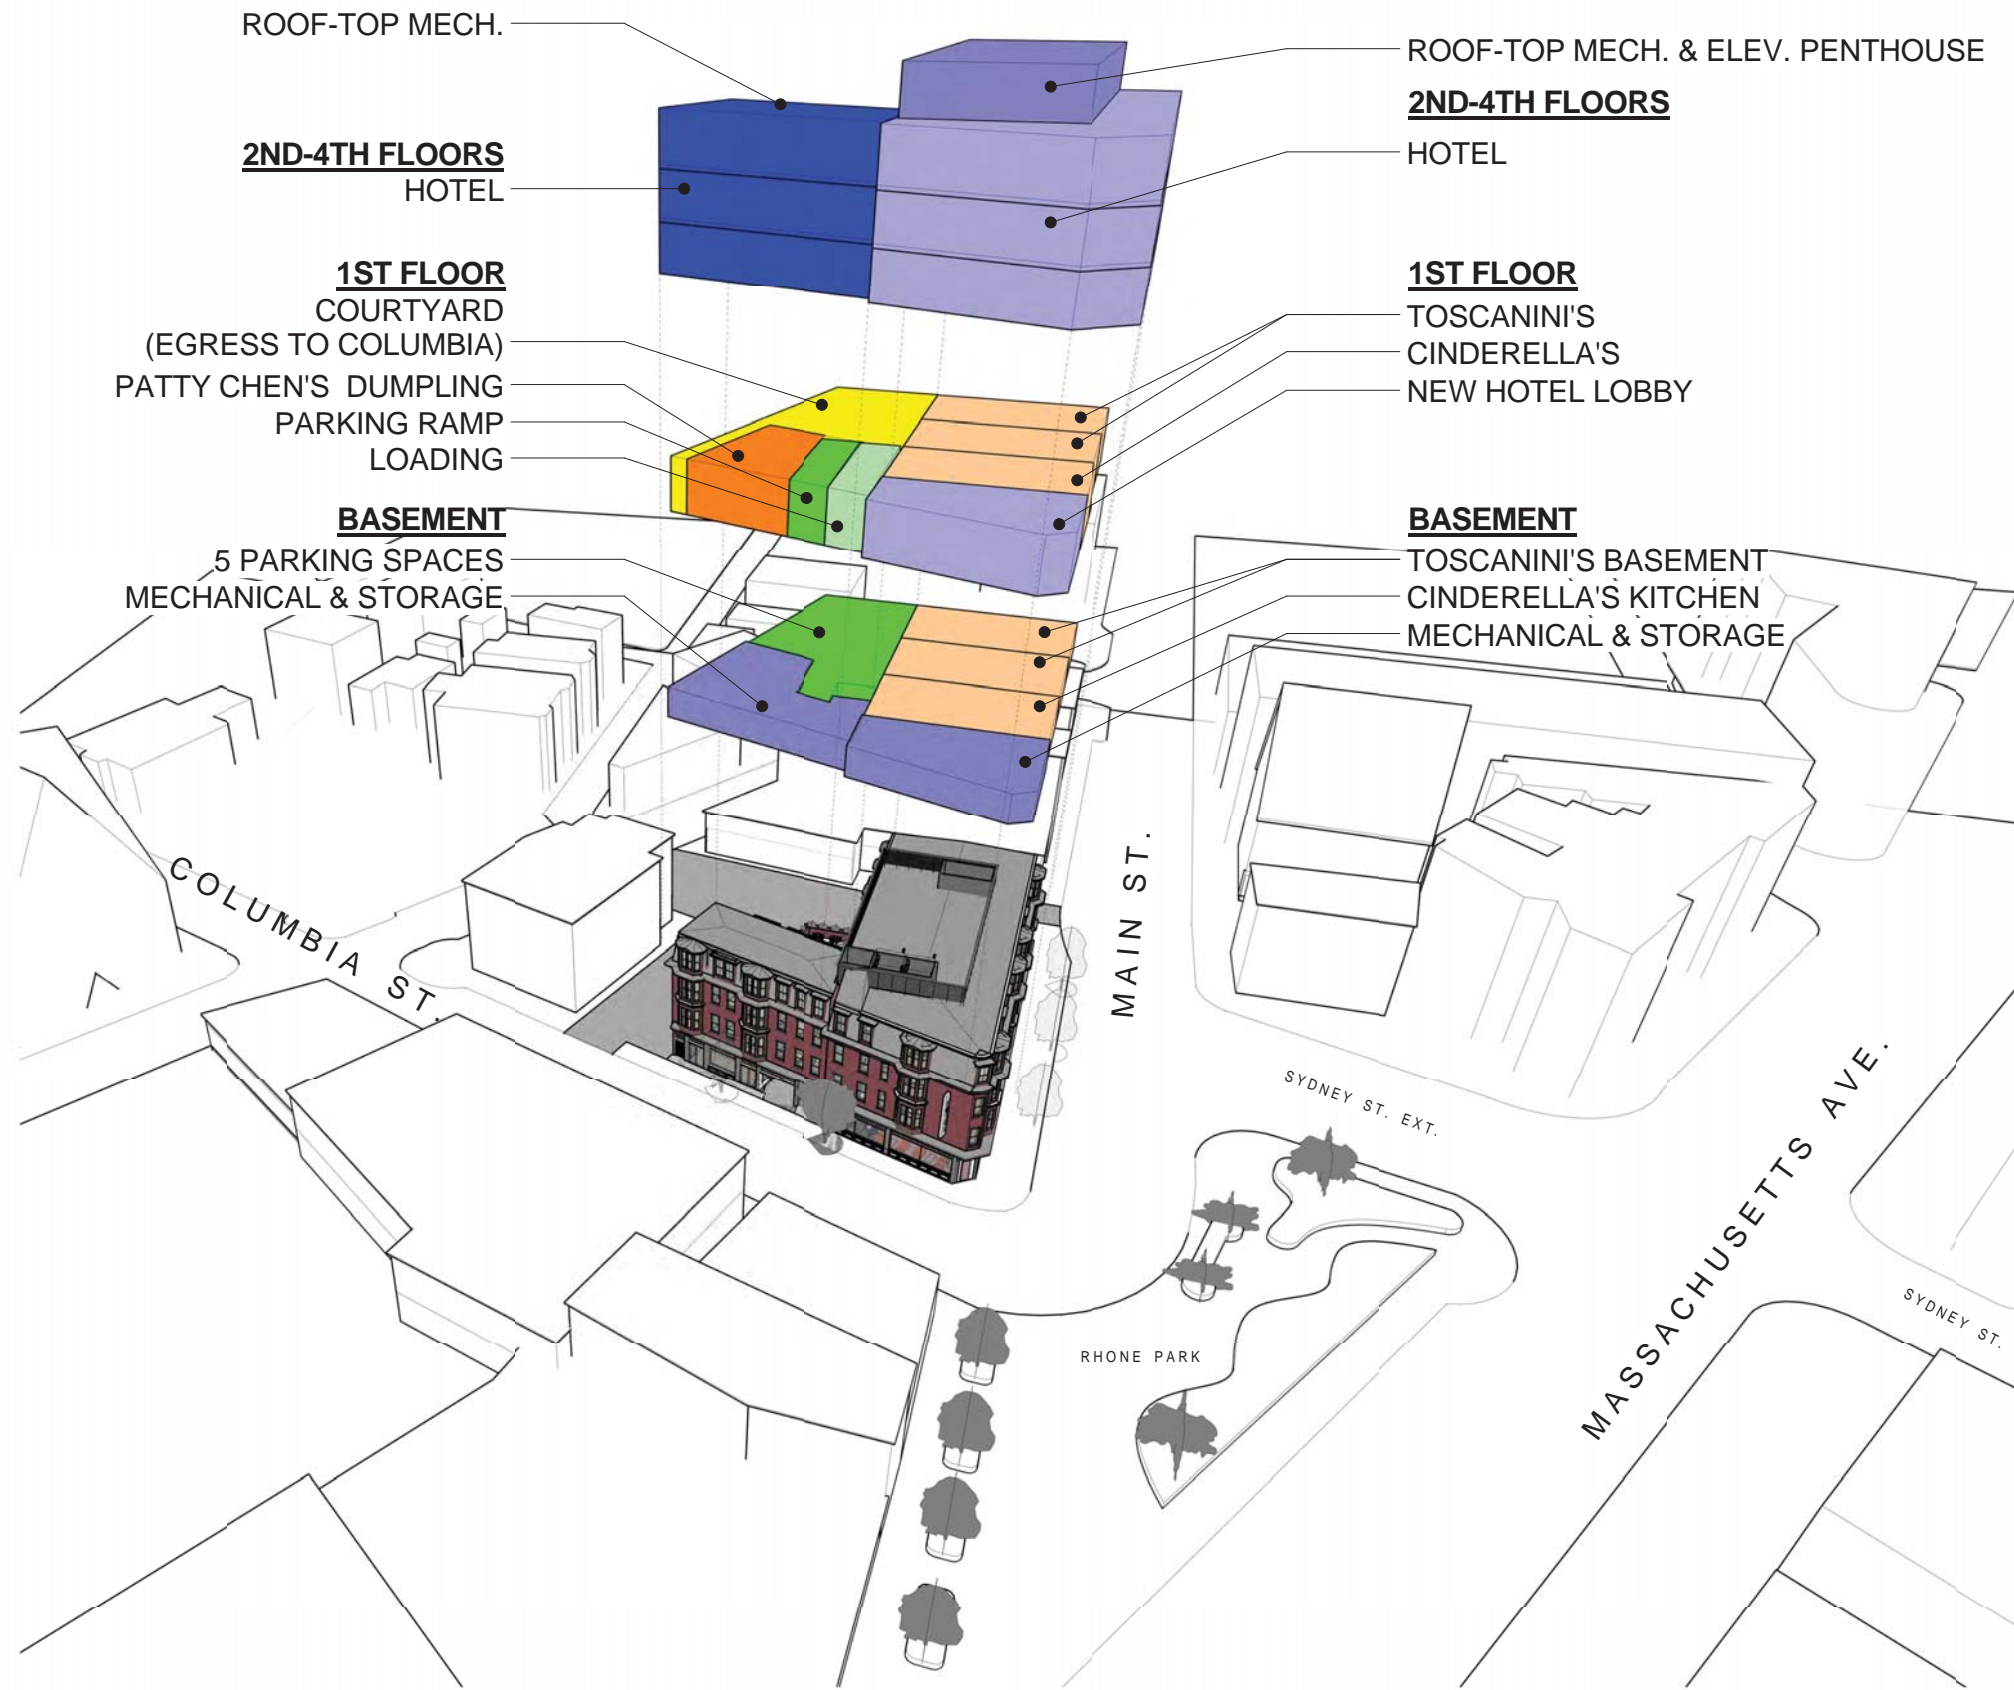

No.	Description	Date

stamp

client
Client Name

title
MASSING DIAGRAMS

project
907 MAIN STREET

BOYES-WATSON ARCHITECTS

thirty bow street
somerville, ma
02143
architects@boyeswatson.com
phone: (617) 628.8200
fax: (617) 628.8201

job number 19200

scale

date issued 02-01-16

SCHEMATIC DESIGN DRAWINGS

sheet no.

A-005

① MASSING 2-exploded

No.	Description	Date

stamp

client
Client Name



① PRESENTATION - VIEW FROM MASS. AVE.

title
VIEW FROM MASS. AVE.
project
907 MAIN STREET

BOYES-WATSON ARCHITECTS

 thirty bow street
 somerville, ma 02143
 architects@boyeswatson.com
 phone: (617) 628-8200
 fax: (617) 628-8201

job number 19200

scale

date issued 02-01-16

SCHEMATIC DESIGN DRAWINGS

sheet no.

A-006

No.	Description	Date

stamp

client
Client Name



② PRESENTATION - COLUMBIA ST VIEW

title
COLUMBIA ST. VIEW

project
907 MAIN STREET

BOYES-WATSON ARCHITECTS

thirty bow street
somerville, ma
02143
architects@boyes-watson.com
phone: (617) 628-8200
fax: (617) 628-8201

job number 19200

scale

date issued 02-01-16

SCHEMATIC DESIGN DRAWINGS

sheet no.

A-007

No.	Description	Date

stamp

client
Client Name



title
VIEW FROM MAIN ST.
project
907 MAIN STREET

BOYES-WATSON ARCHITECTS

 thirty bow street
 somerville, ma 02143
 architects@boyeswatson.com
 phone: (617) 628.8200
 fax: (617) 628.8201

1 PRESENTATION - VIEW FROM MAIN ST

job number 19200

scale

date issued 02-01-16

SCHEMATIC DESIGN DRAWINGS

sheet no.

A-008

No.	Description	Date

stamp

client
Client Name

title
COURTYARD VIEW

project
907 MAIN STREET

BOYES-WATSON ARCHITECTS



thirty bow street
somerville, ma
02143

architects@boyeswatson.com
phone: (617) 628-8200
fax: (617) 628-8201

job number 19200

scale

date issued 02-01-16


SCHEMATIC DESIGN DRAWINGS

sheet no.

A-009



② PRESENTATION - COURTYARD VIEW

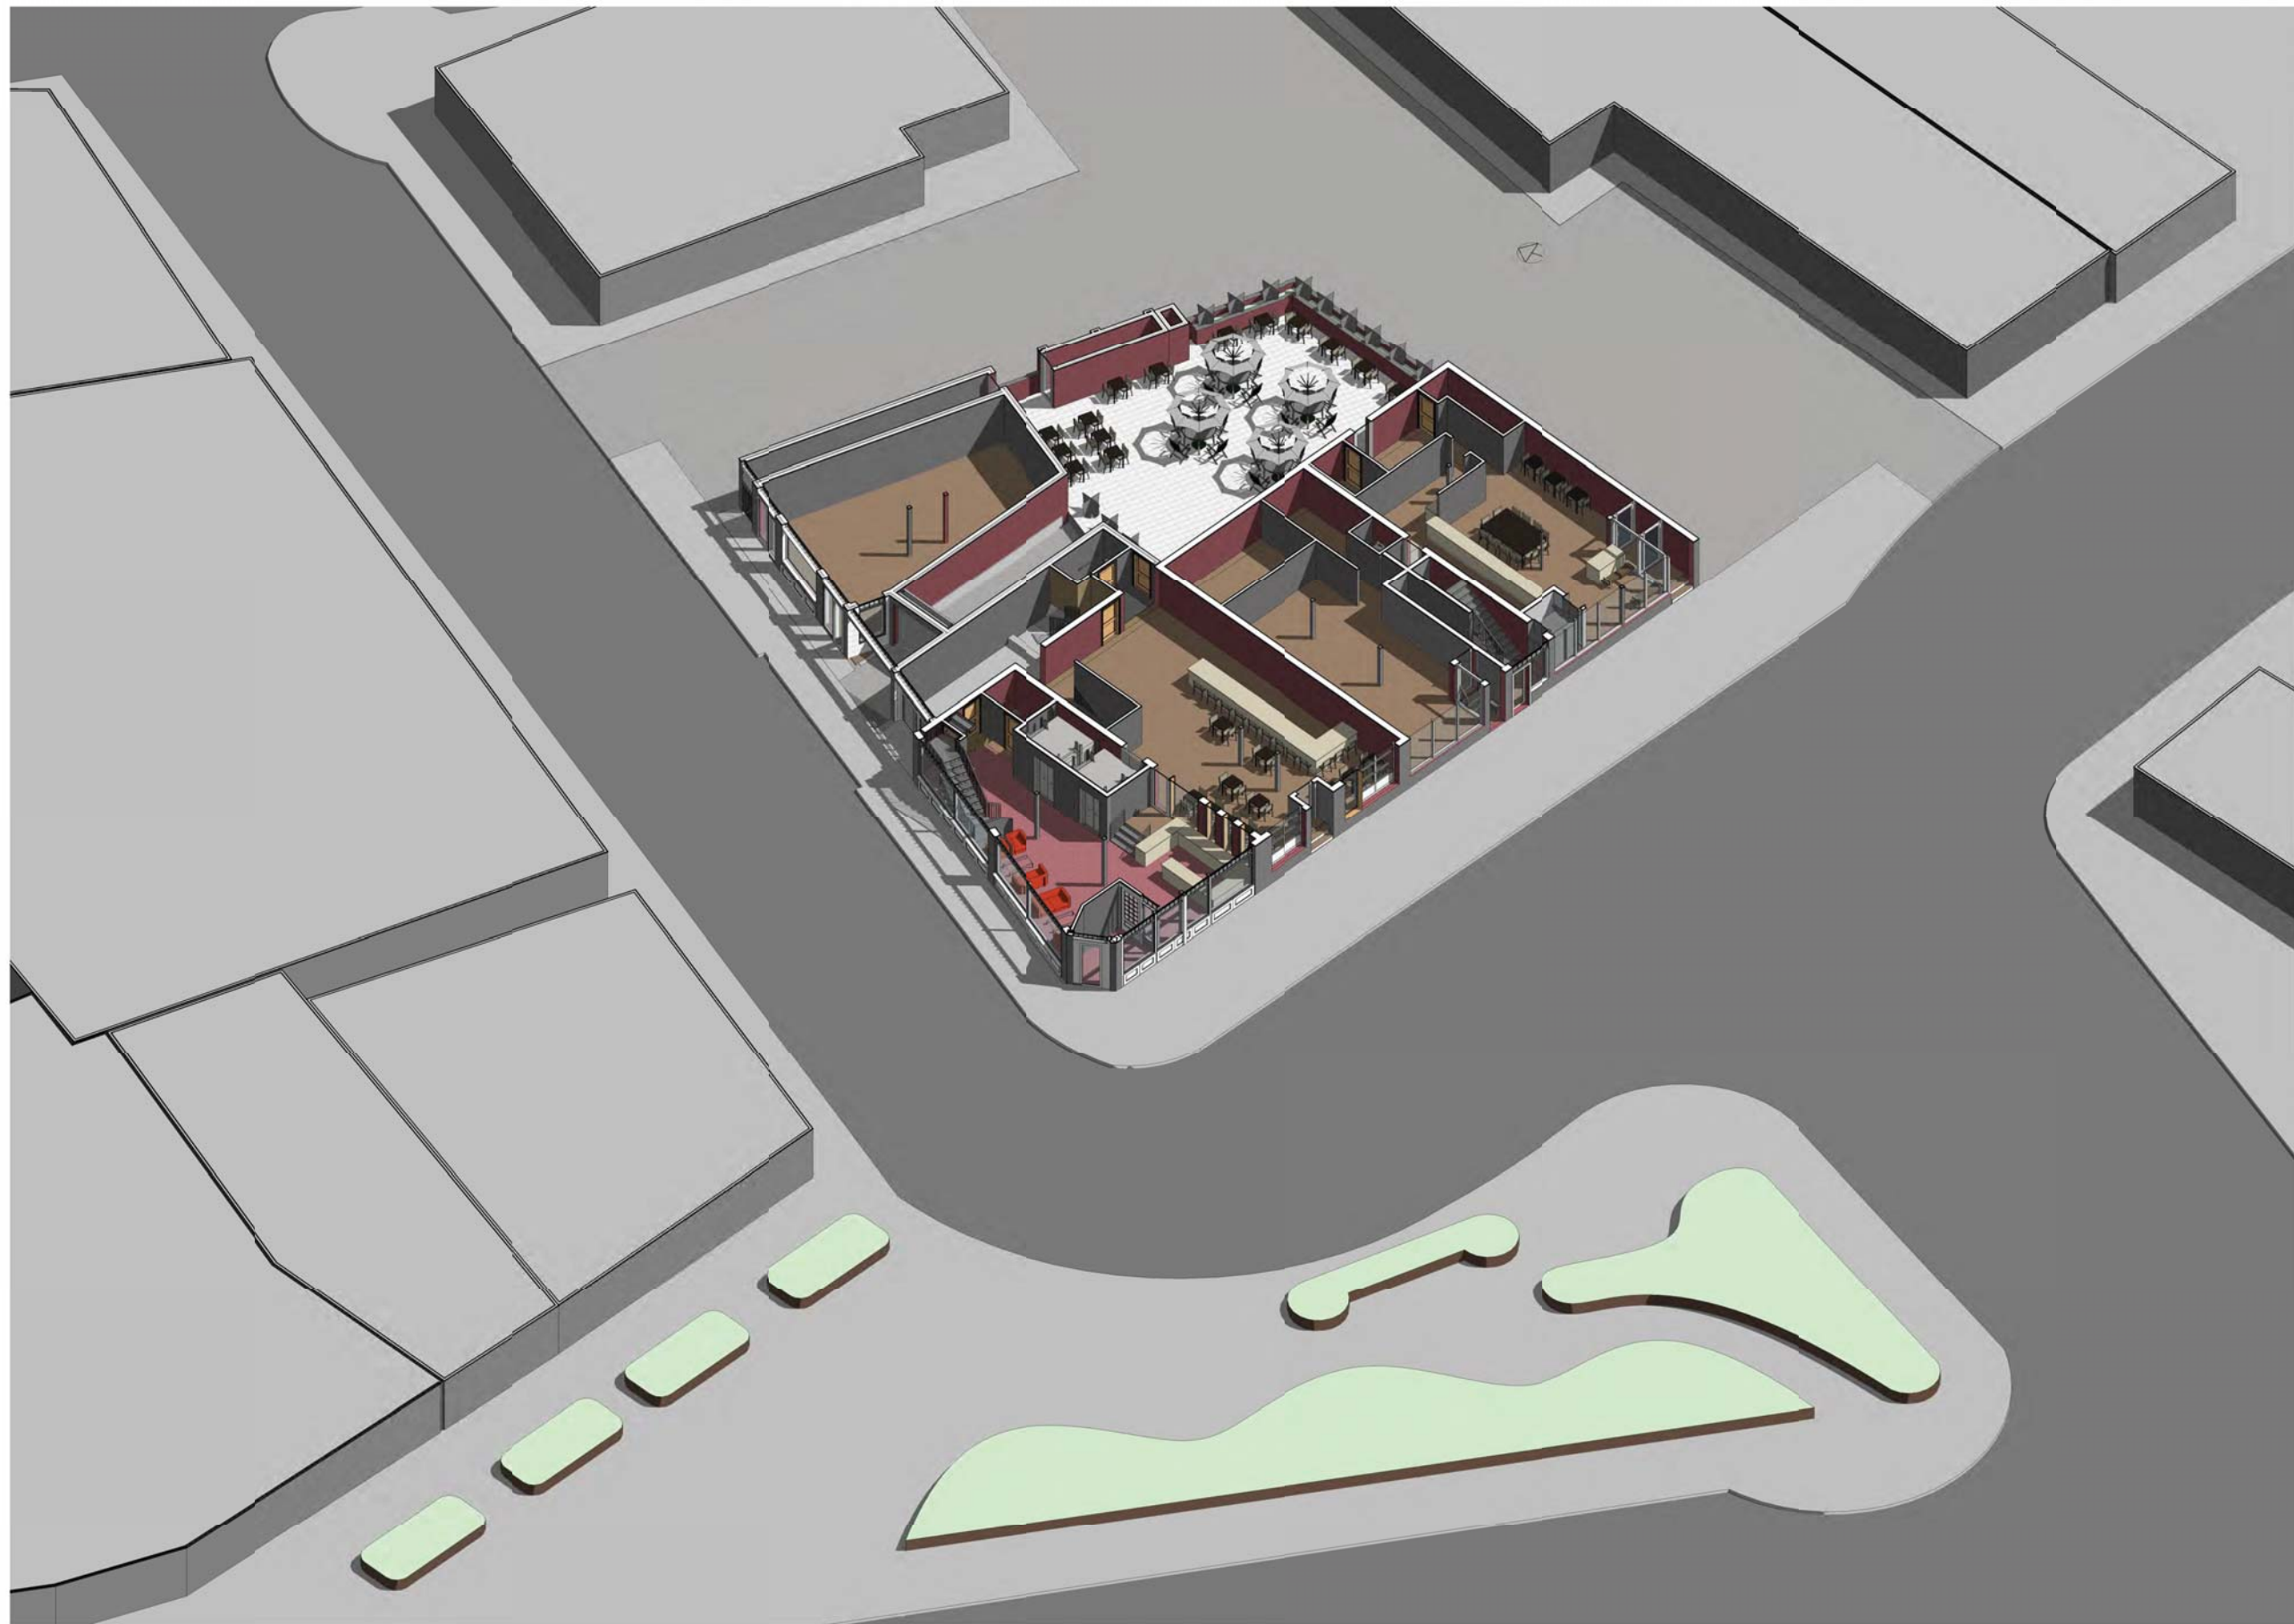

No.	Description	Date

stamp

client
Client Name

title
SITE AXONOMETRIC VIEW

project
907 MAIN STREET

BOYES-WATSON ARCHITECTS



thirty bow street
somerville, ma 02143
architects@boyeswatson.com
phone: (617) 628-8200
fax: (617) 628-8201

job number 19200

scale

date issued 02-01-16


SCHEMATIC DESIGN DRAWINGS

sheet no.


A-011

① SITE PLAN - AXONOMETRIC


2/1/2016 2:51:56 PM

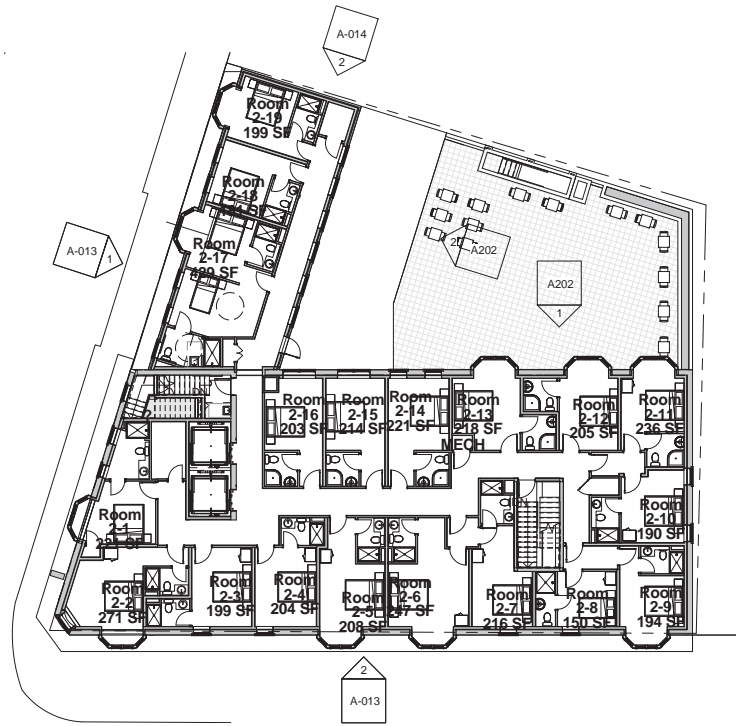


1 PRESENTATION - 2ND-4TH FLOOR
1/16" = 1'-0"

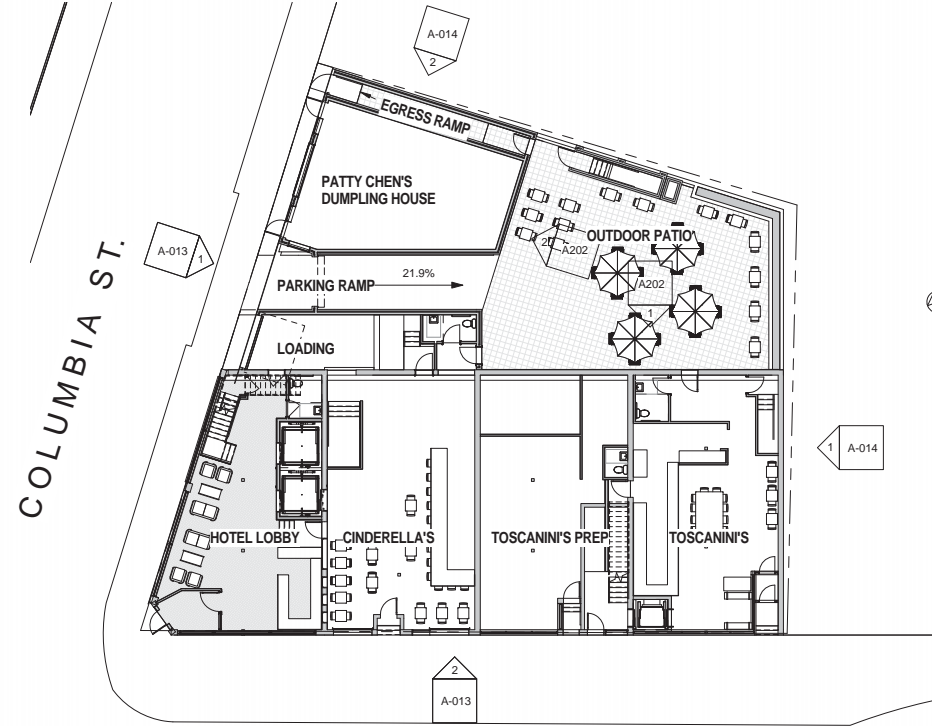

2 PRESENTATION - 1ST FLOOR
1/16" = 1'-0"

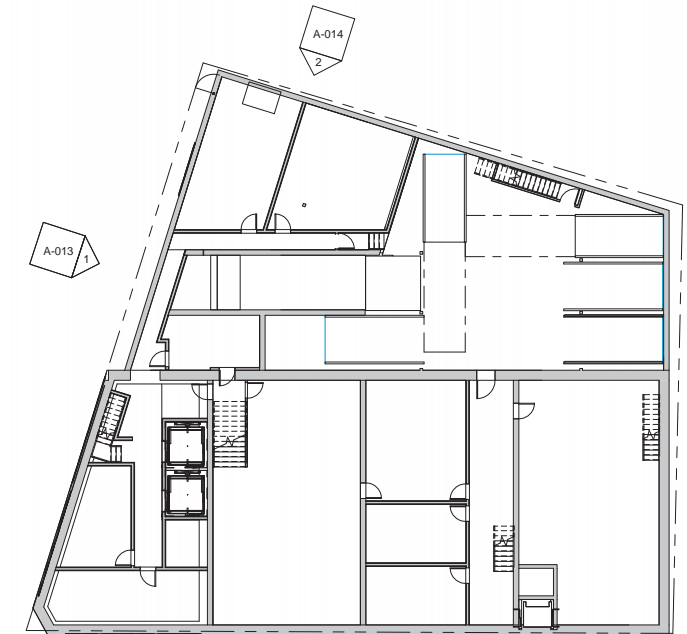

4 PRESENTATION - BASEMENT
1/16" = 1'-0"

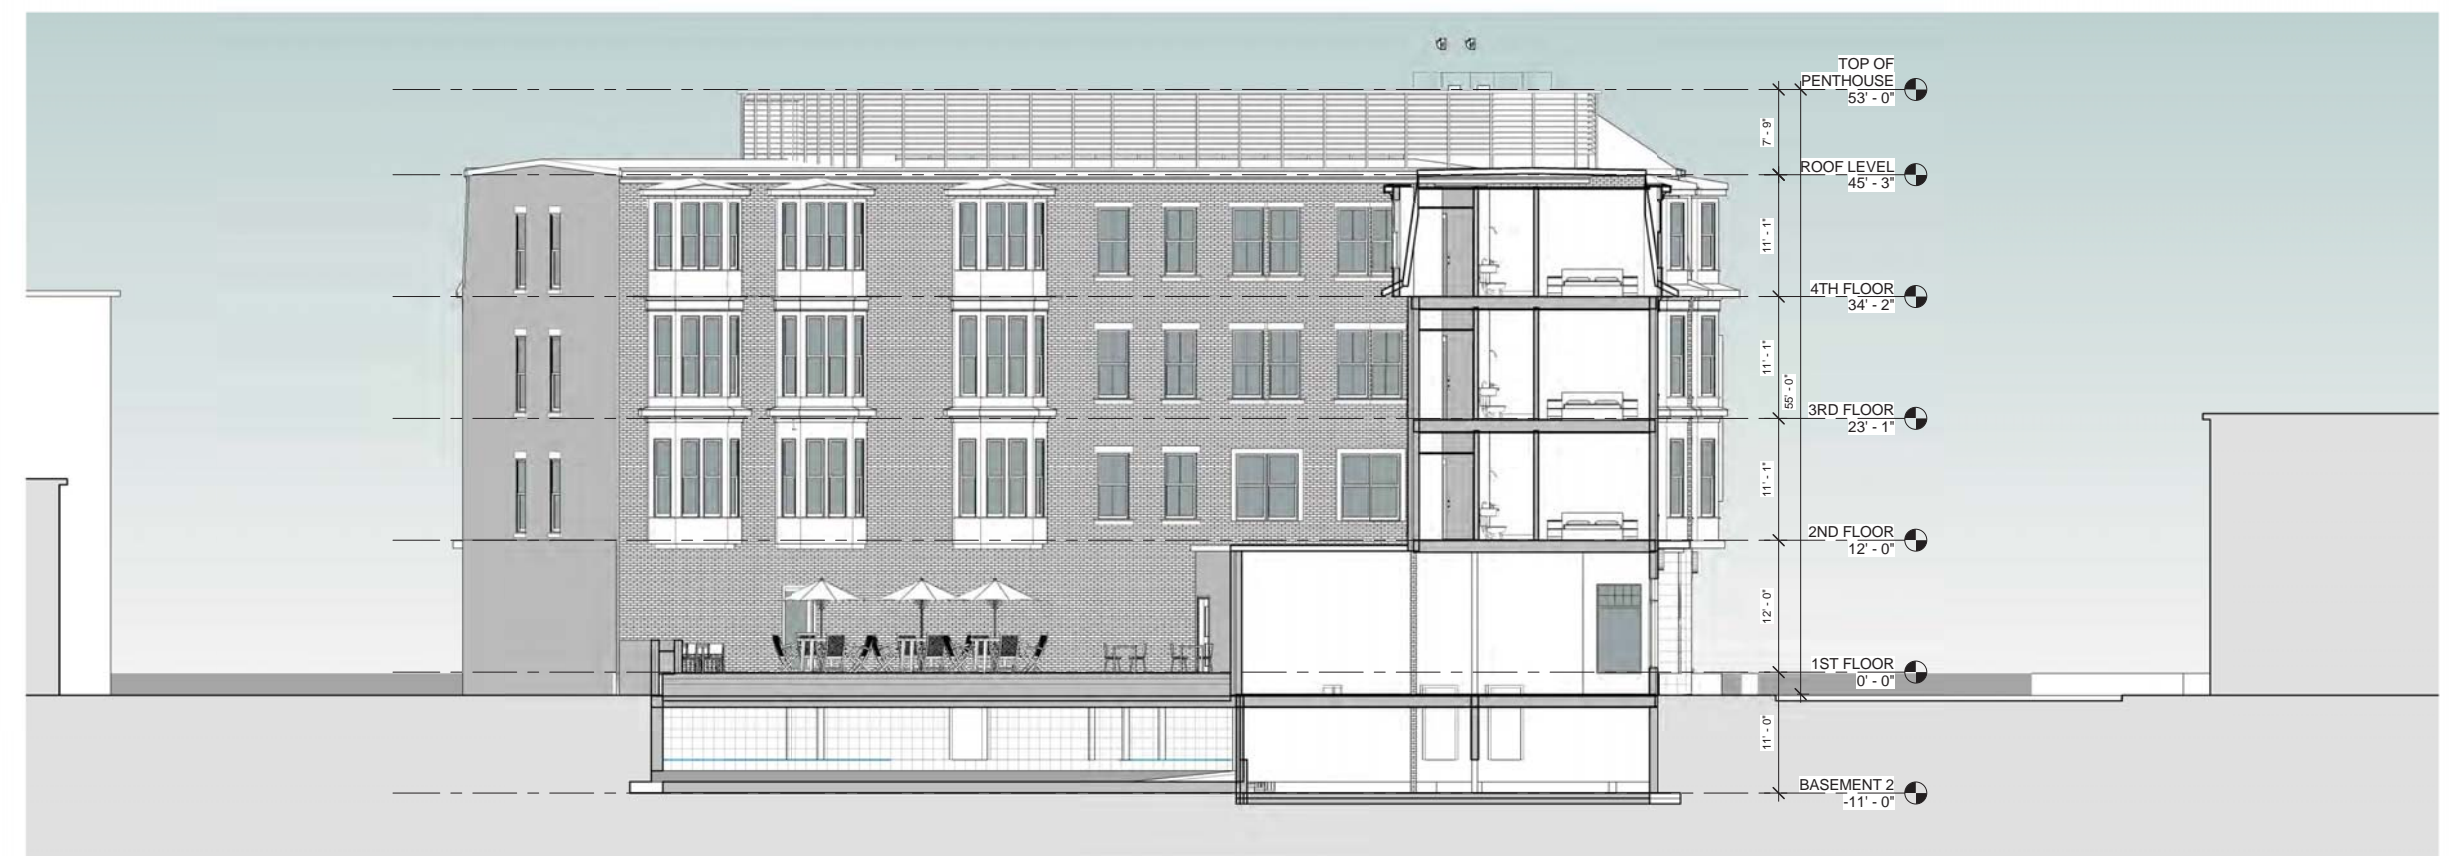

3 PRESENTATION CROSS-SECTION AT ADDITION
1/8" = 1'-0"

No.	Description	Date

stamp

client
Client Name

title
PRESENTATION FLOOR PLANS & SECTION

project
907 MAIN STREET

BOYES-WATSON ARCHITECTS

thirty bow street
somerville, ma
02143
architects@boyeswatson.com
phone: (617) 623-8200
fax: (617) 623-8201

job number 19200

scale As indicated

date issued 02-01-16

SCHEMATIC DESIGN DRAWINGS

sheet no.

A-012

No.	Description	Date

stamp

client
Client Name

title
PROPOSED BUILDING ELEVATIONS

project
907 MAIN STREET

BOYES-WATSON ARCHITECTS



thirty bow street
somerville, ma 02143
architects@boyeswatson.com
phone: (617) 628-8200
fax: (617) 628-8201

job number 19200

scale 1/8" = 1'-0"

date issued 02-01-16

SCHEMATIC DESIGN DRAWINGS

sheet no.

A-013



① PRESENTATION - COLUMBIA STREET
1/8" = 1'-0"



② PRESENTATION - MAIN STREET
1/8" = 1'-0"



② LEFT SIDE ELEVATION - COLUMBIA STREET
1/8" = 1'-0"



① RIGHT SIDE ELEVATION - MAIN STREET
1/8" = 1'-0"

No.	Description	Date

stamp

client
Client Name

title
PROPOSED BUILDING ELEVATIONS

project
907 MAIN STREET

BOYES-WATSON ARCHITECTS

thirty bow street
somerville, ma
02143
architects@boyeswatson.com
phone: (617) 628.8200
fax: (617) 628.8201

job number 19200

scale 1/8" = 1'-0"

date issued 02-01-16

SCHEMATIC DESIGN DRAWINGS

sheet no.

A-014