

95 IRVING STREET, CAMBRIDGE, MA


GREGORY LOMBARDI DESIGN INCORPORATED
 Landscape Architecture
 221 Boston Road
 North Billerica, Massachusetts 01862
 Phone 617.492.2808 Fax 617.492.2904

EXISTING CONDITIONS

Sheet Reference: -

Scale: 1/16" = 1'-0" Date: 12 SEPTEMBER 2023

Drawn By: Project Number: 22008

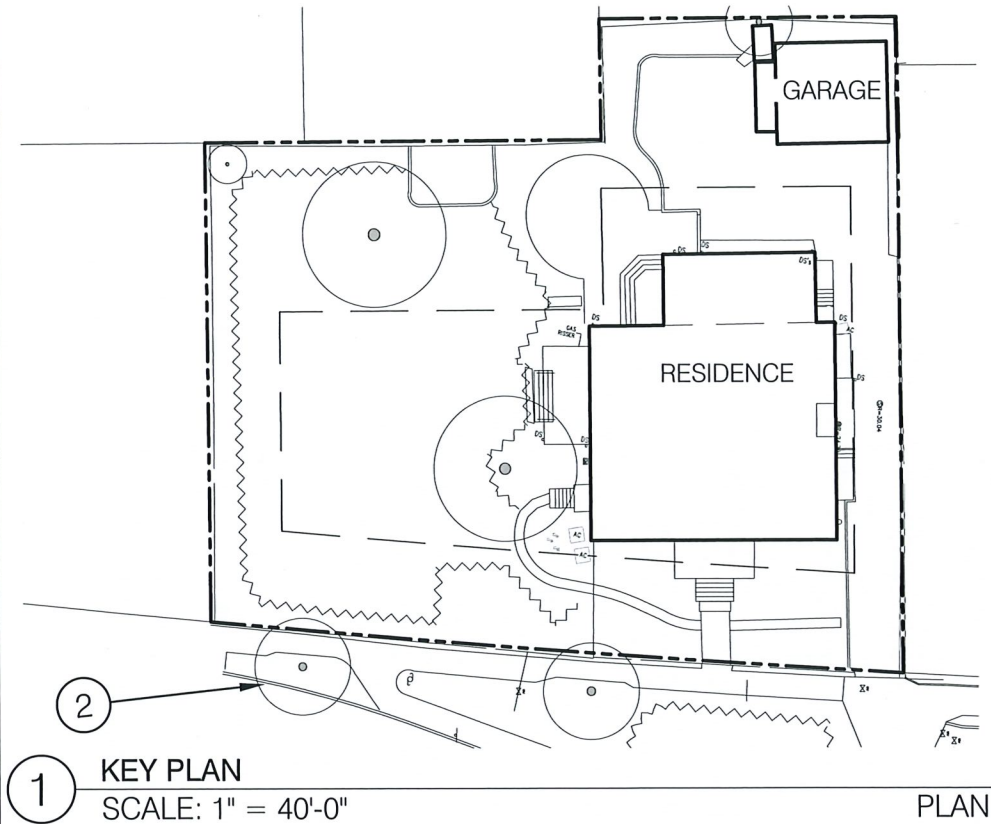


2 EXISTING SITE CONDITIONS
SCALE: N.T.S.

IMAGE

95 IRVING STREET, CAMBRIDGE, MA	EXISTING CONDITIONS IMAGE	Sheet Reference: -		2
GREGORY LOMBARDI DESIGN INCORPORATED Landscape Architecture 221 Boston Road North Billerica, Massachusetts 01862 Phone 617.492.2808 Fax 617.492.2904		Scale: AS SHOWN	Date: 10 OCTOBER 2023	
		Drawn By:	Project Number: 22008	



95 IRVING STREET, CAMBRIDGE, MA	PROPOSED FENCE DIAGRAM	Sheet Reference: -	
GREGORY LOMBARDI DESIGN INCORPORATED Landscape Architecture 221 Boston Road North Billerica, Massachusetts 01862 Phone 617.492.2808 Fax 617.492.2904		Scale: 1/16" = 1'-0"	Date: 10 OCTOBER 2023
		Drawn By:	Project Number: 22008

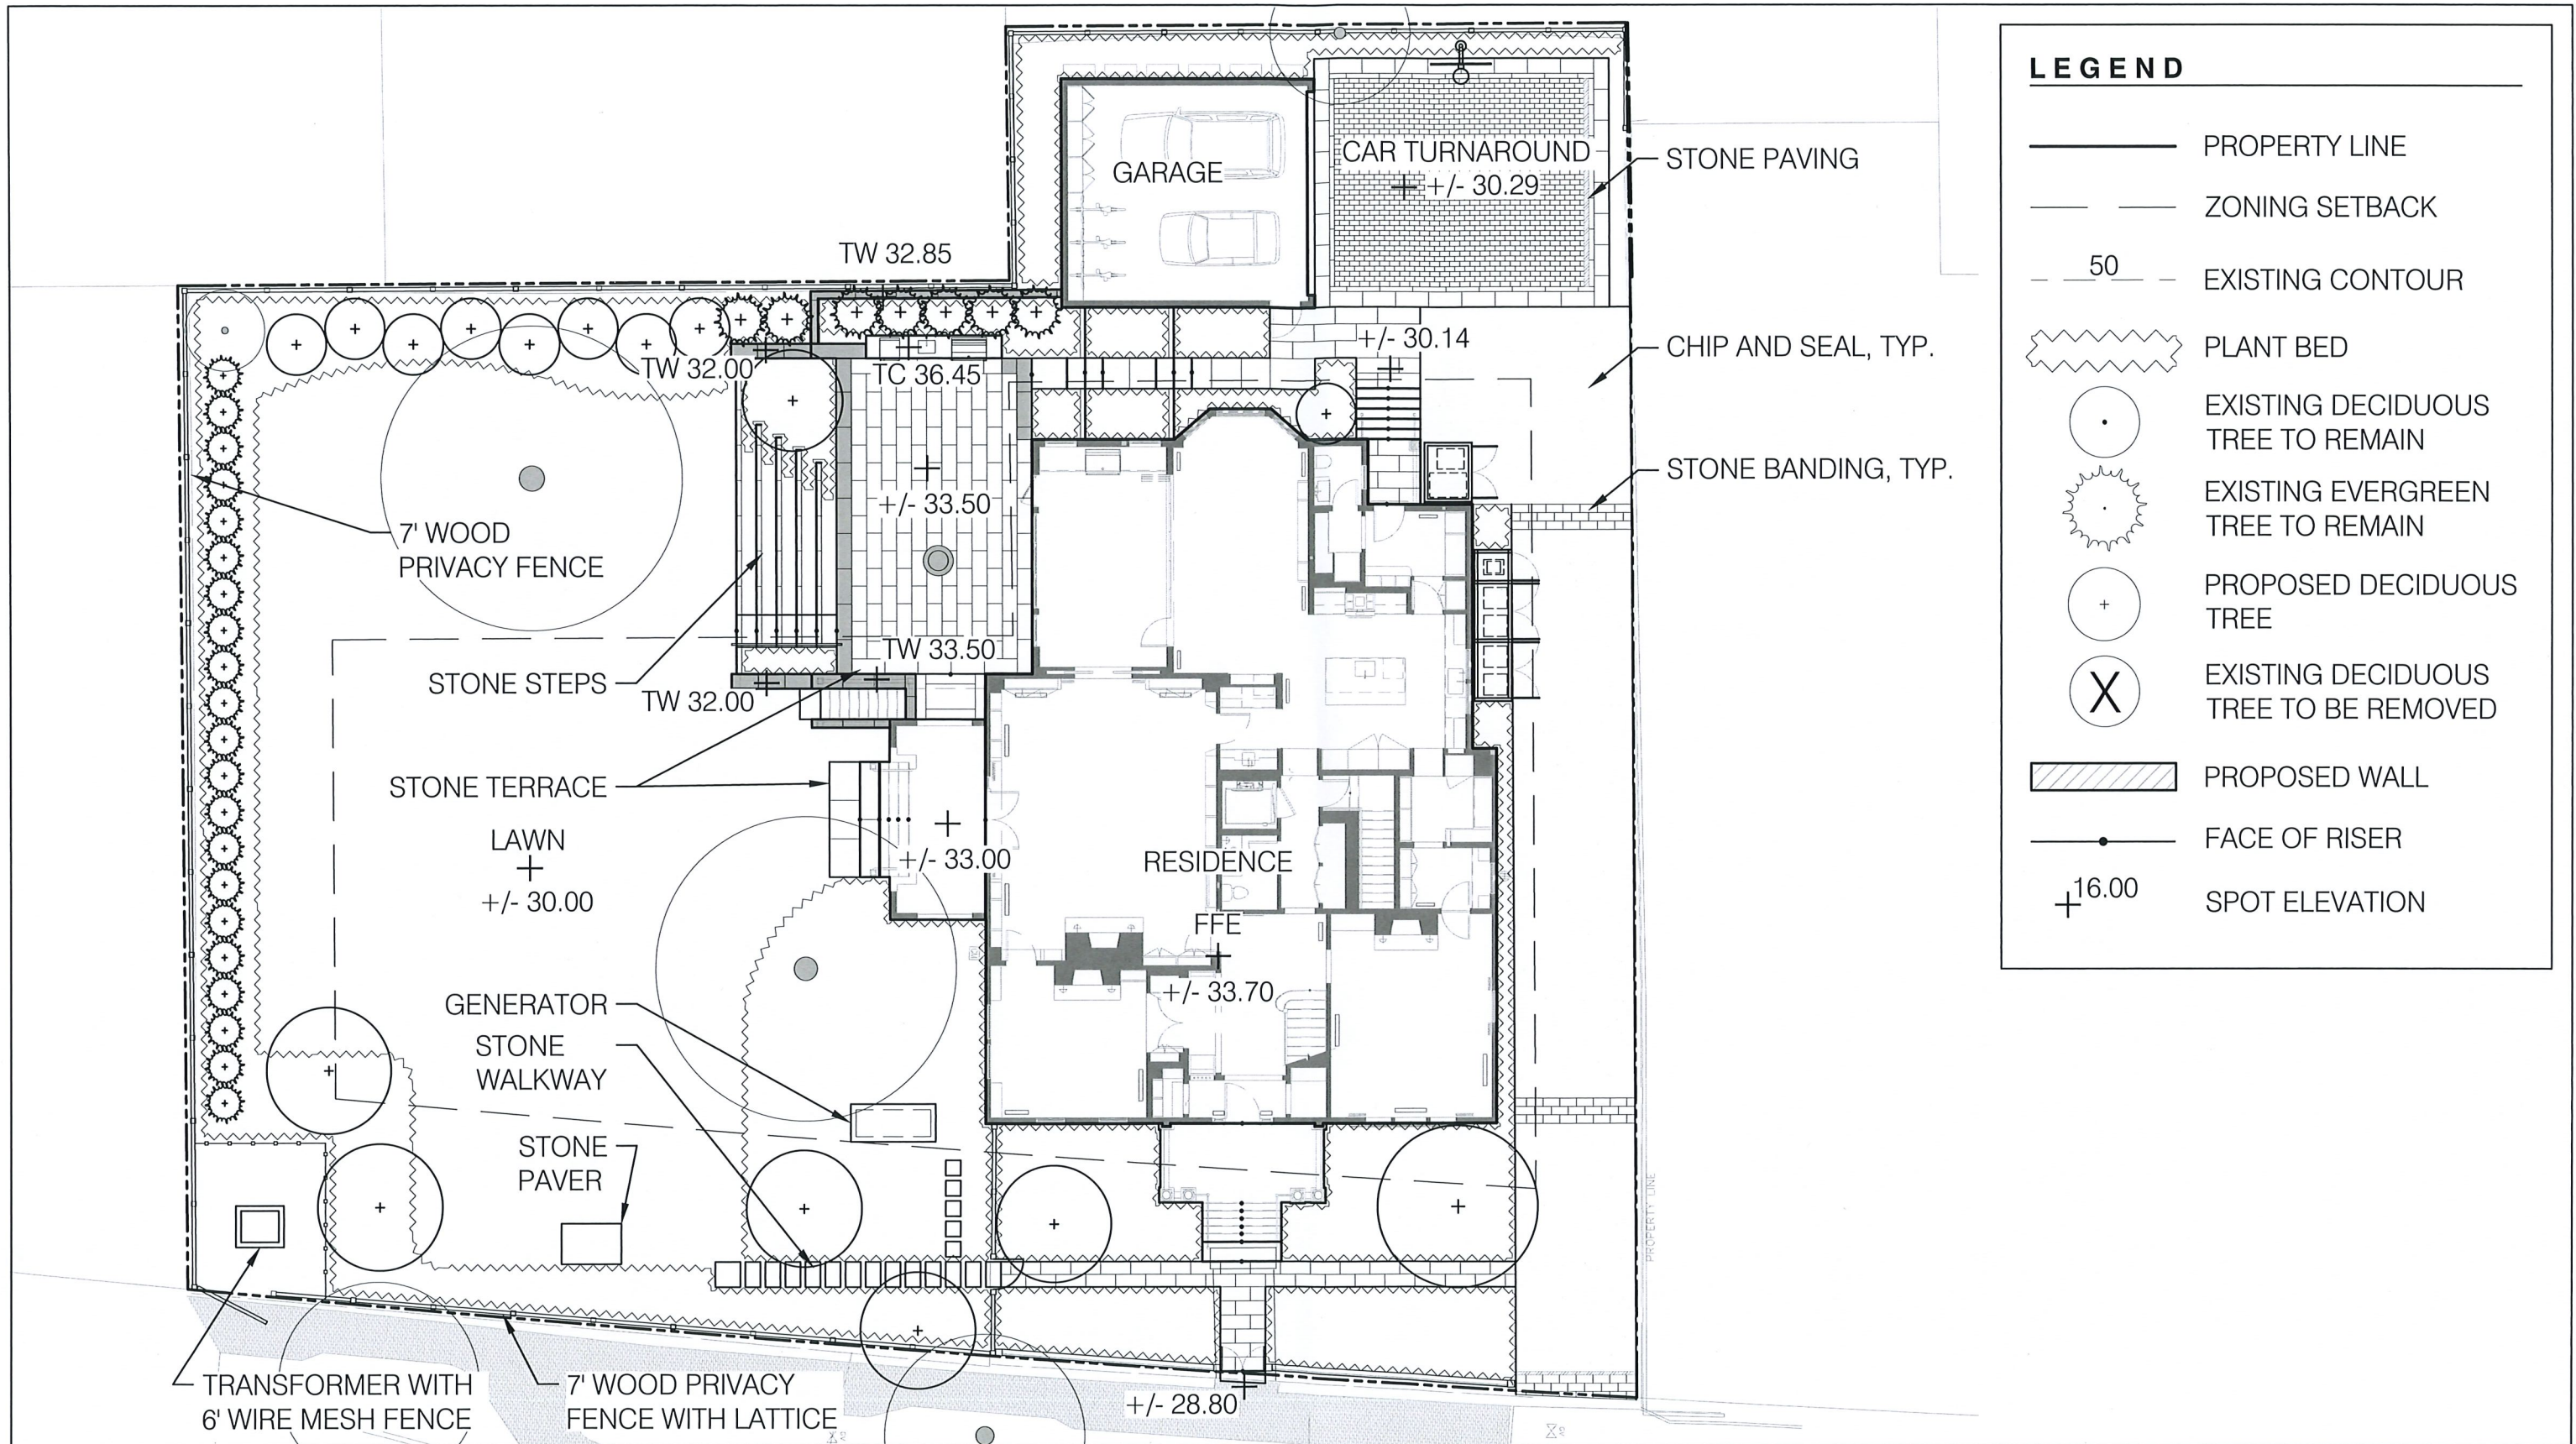

95 IRVING STREET, CAMBRIDGE, MA		PROPOSED SITE PLAN		Sheet Reference: -
GREGORY LOMBARDI DESIGN INCORPORATED Landscape Architecture 221 Boston Road North Billerica, Massachusetts 01862 Phone 617.492.2808 Fax 617.492.2904				Scale: 1/16" = 1'-0" Date: 10 OCTOBER 2023
				Drawn By: Project Number: 22008
				4



95 IRVING STREET, CAMBRIDGE, MA

PROPOSED 7' FENCE WITH LATTICE IMAGE

Sheet Reference: -

GREGORY LOMBARDI DESIGN INCORPORATED
 Landscape Architecture
 221 Boston Road
 North Billerica, Massachusetts 01862
 Phone 617.492.2808 Fax 617.492.2904

Scale: AS SHOWN

Date: 10 OCTOBER 2023

Drawn By:

Project Number: 22008



95 IRVING STREET, CAMBRIDGE, MA

PROPOSED 7' FENCE WITH LATTICE AND GATE IMAGE

Sheet Reference: -

GREGORY LOMBARDI DESIGN INCORPORATED
 Landscape Architecture
 221 Boston Road
 North Billerica, Massachusetts 01862
 Phone 617.492.2808 Fax 617.492.2904

Scale: AS SHOWN

Date: 10 OCTOBER 2023

Drawn By:

Project Number: 22008




95 IRVING STREET, CAMBRIDGE, MA

7' PRIVACY FENCE WITH LATTICE ELEVATION

Sheet Reference: -	
Scale: 3/32" = 1'-0"	Date: 10 OCTOBER 2023
Drawn By:	Project Number: 22008

GREGORY LOMBARDI DESIGN INCORPORATED
 Landscape Architecture
 221 Boston Road
 North Billerica, Massachusetts 01862
 Phone 617.492.2808 Fax 617.492.2904

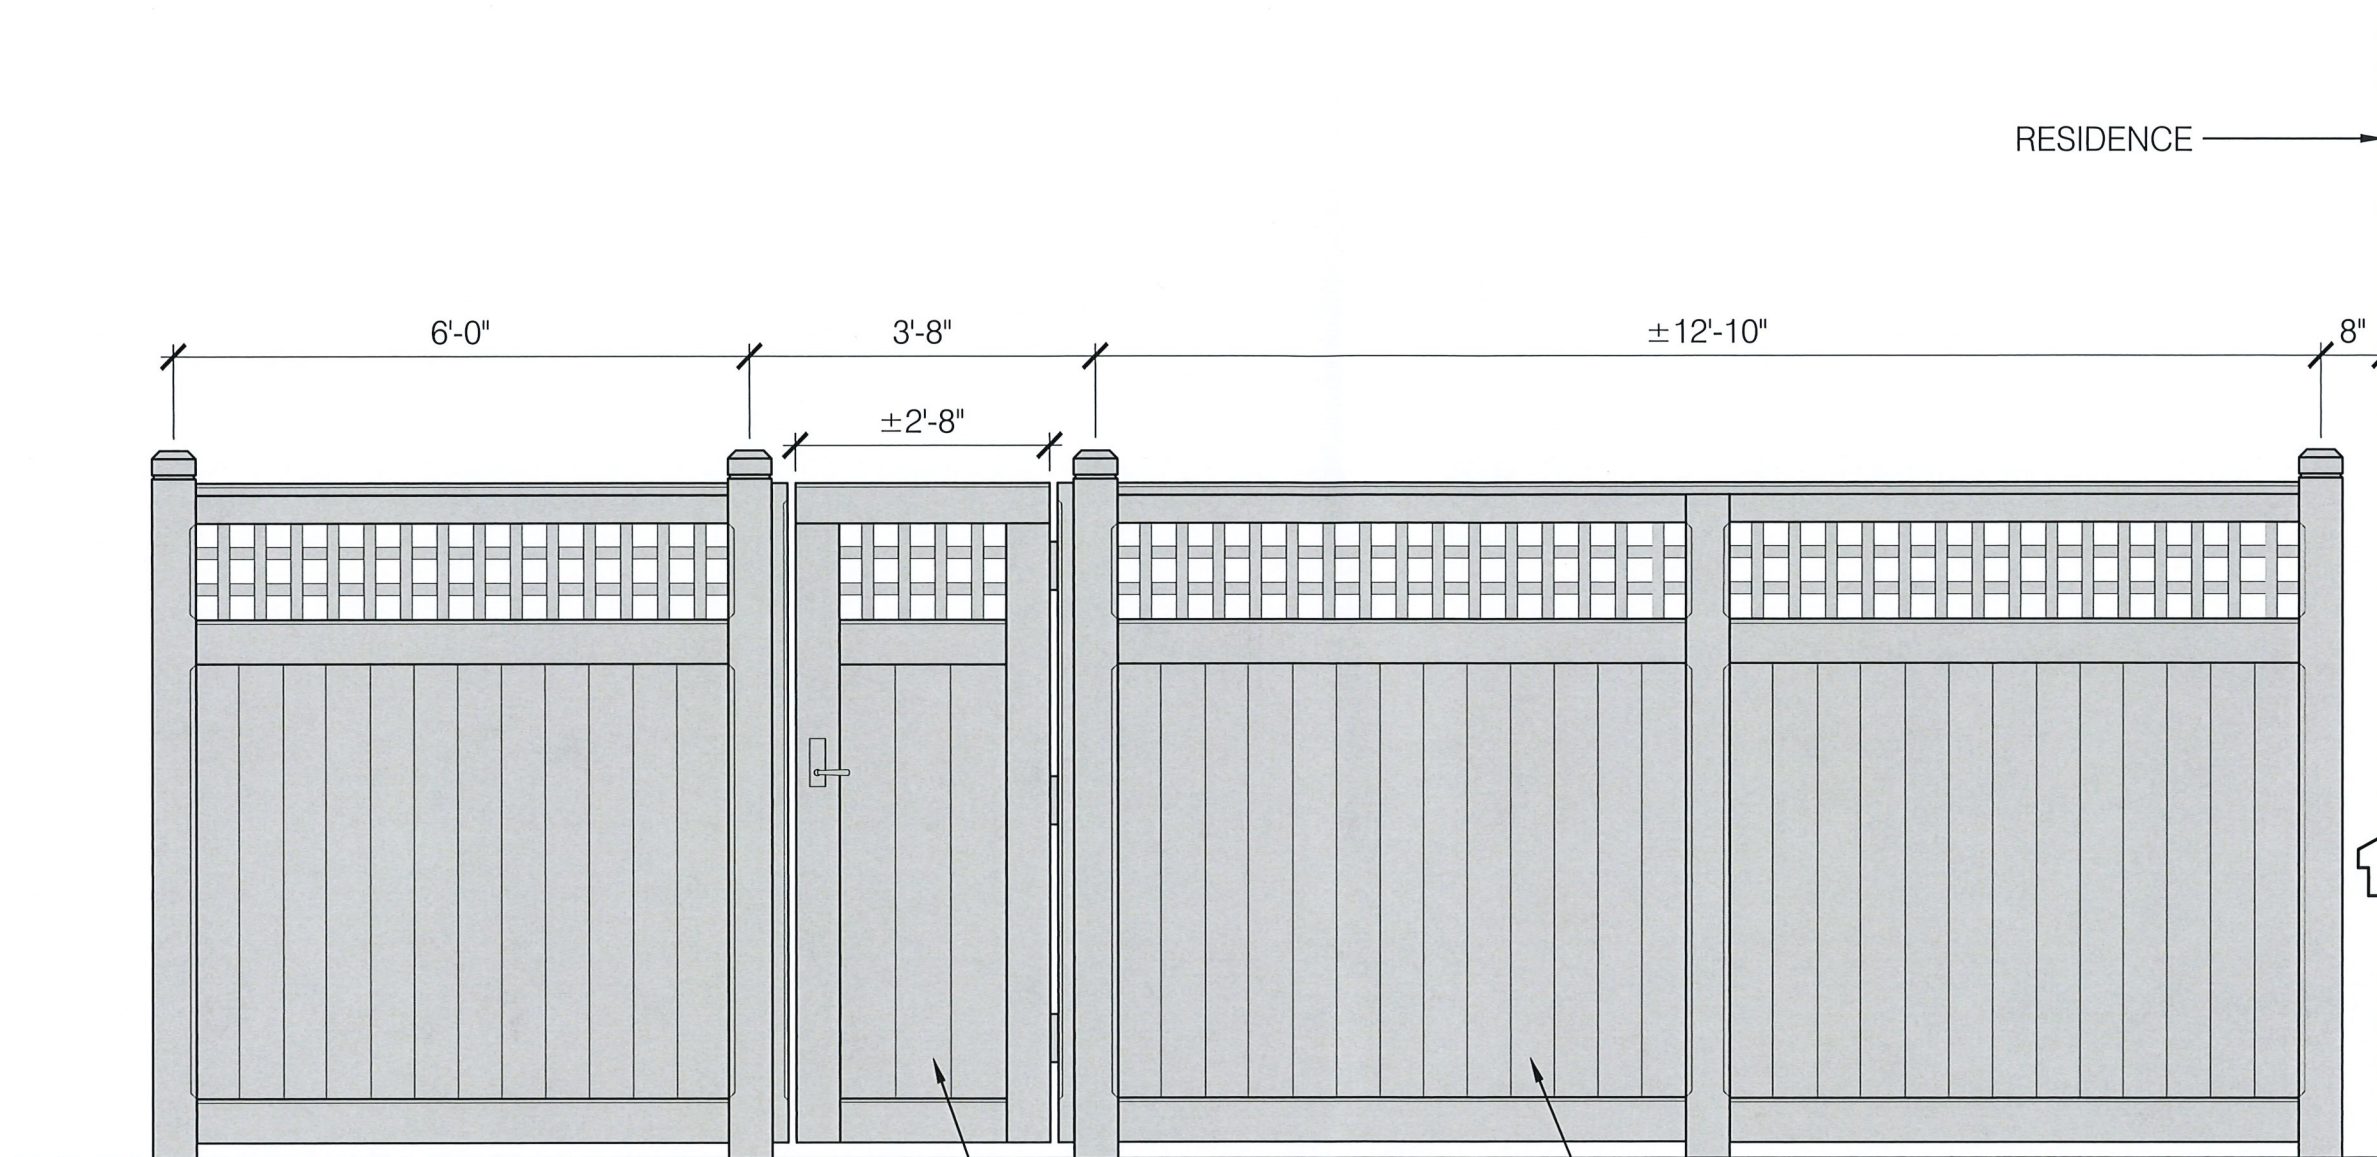

PROPOSED 7' GATE WITH LATTICE; SEE DETAILS

PROPOSED 7' FENCE WITH LATTICE; SEE DETAILS

95 IRVING STREET, CAMBRIDGE, MA

7' PRIVACY FENCE WITH LATTICE AND GATE ELEVATION

Sheet Reference: -


GREGORY LOMBARDI DESIGN INCORPORATED
Landscape Architecture
221 Boston Road
North Billerica, Massachusetts 01862
Phone 617.492.2808 Fax 617.492.2904

Scale: 1/2" = 1'-0"

Date: 10 OCTOBER 2023

Drawn By:

Project Number: 22008

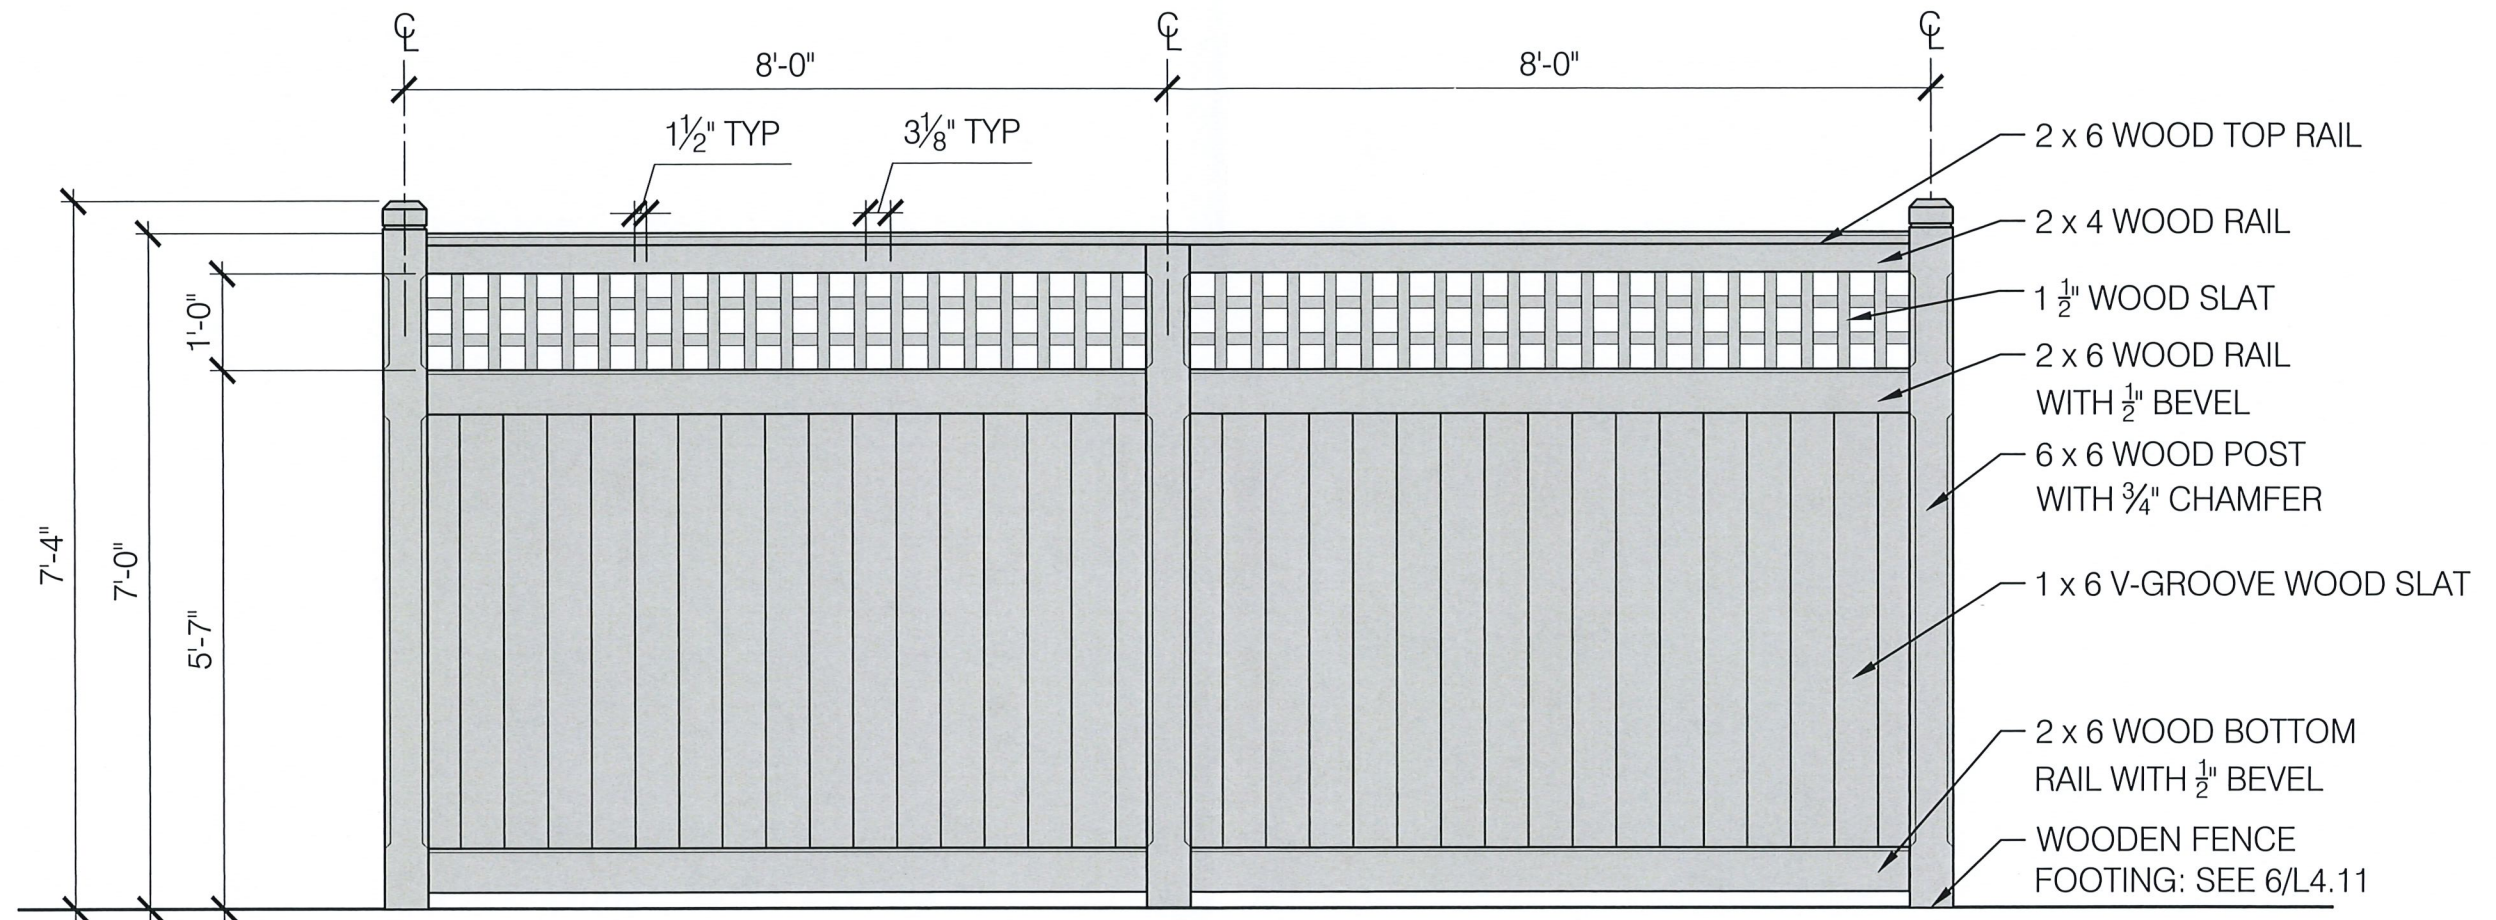

95 IRVING STREET, CAMBRIDGE, MA

7' PRIVACY FENCE TYPICAL PANEL WITH LATTICE DETAIL

Sheet Reference: -


GREGORY LOMBARDI DESIGN INCORPORATED
Landscape Architecture
221 Boston Road
North Billerica, Massachusetts 01862
Phone 617.492.2808 Fax 617.492.2904

Scale: 1/2" = 1'-0"

Date: 10 OCTOBER 2023

Drawn By:

Project Number: 22008

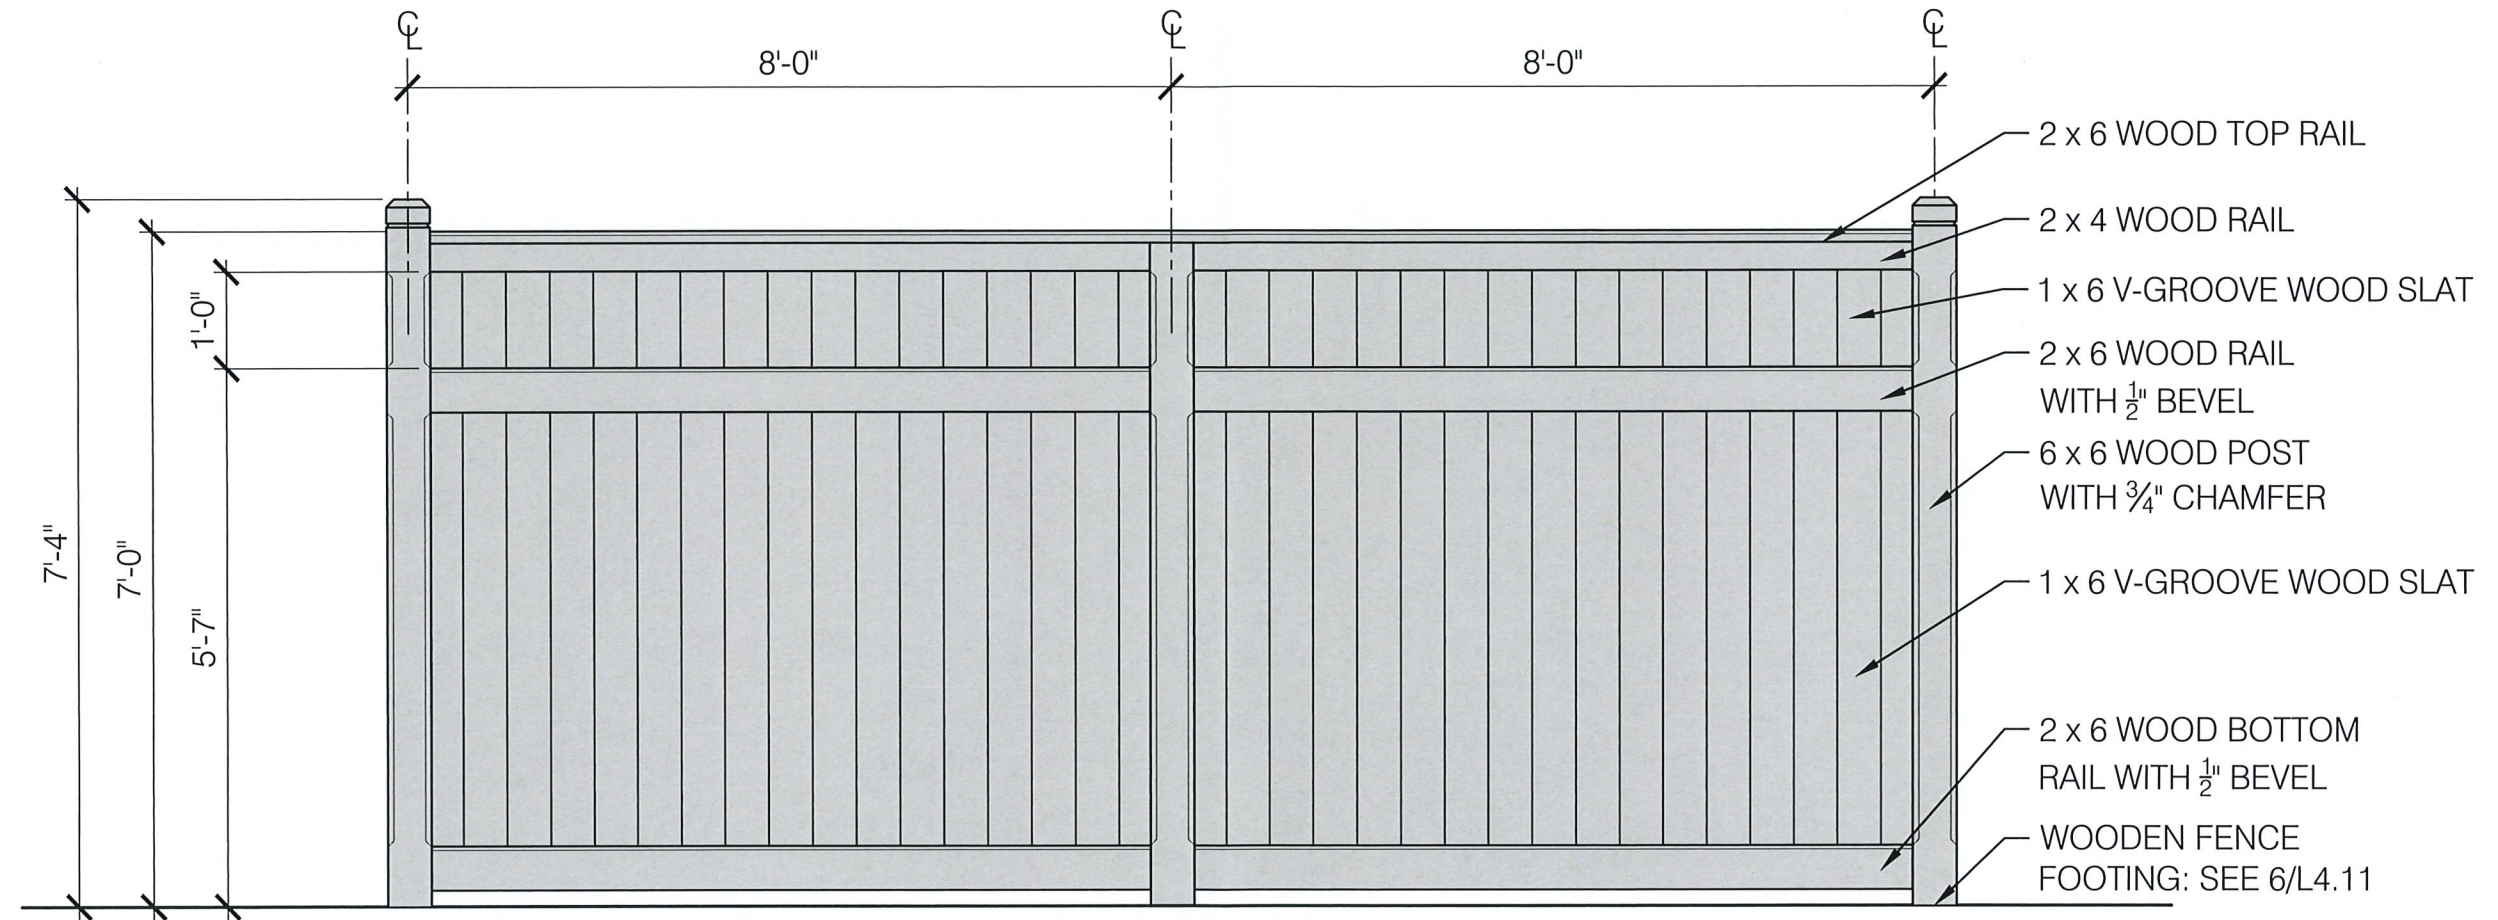

95 IRVING STREET, CAMBRIDGE, MA

7' PRIVACY FENCE TYPICAL PANEL

Sheet Reference: -

GREGORY LOMBARDI DESIGN INCORPORATED
Landscape Architecture
221 Boston Road
North Billerica, Massachusetts 01862
Phone 617.492.2808 Fax 617.492.2904

Scale: 1/2" = 1'-0"

Date: 10 OCTOBER 2023

Drawn By:

Project Number: 22008

10

GENERATOR

95 IRVING STREET, CAMBRIDGE, MA

GREGORY LOMBARDI DESIGN INCORPORATED
Landscape Architecture
221 Boston Road
North Billerica, Massachusetts 01862
Phone 617.492.2808 Fax 617.492.2904


Sheet Reference: -

Scale: 1/16" = 1'-0"

Date: 10 OCTOBER 2023

Drawn By:

Project Number: 22008

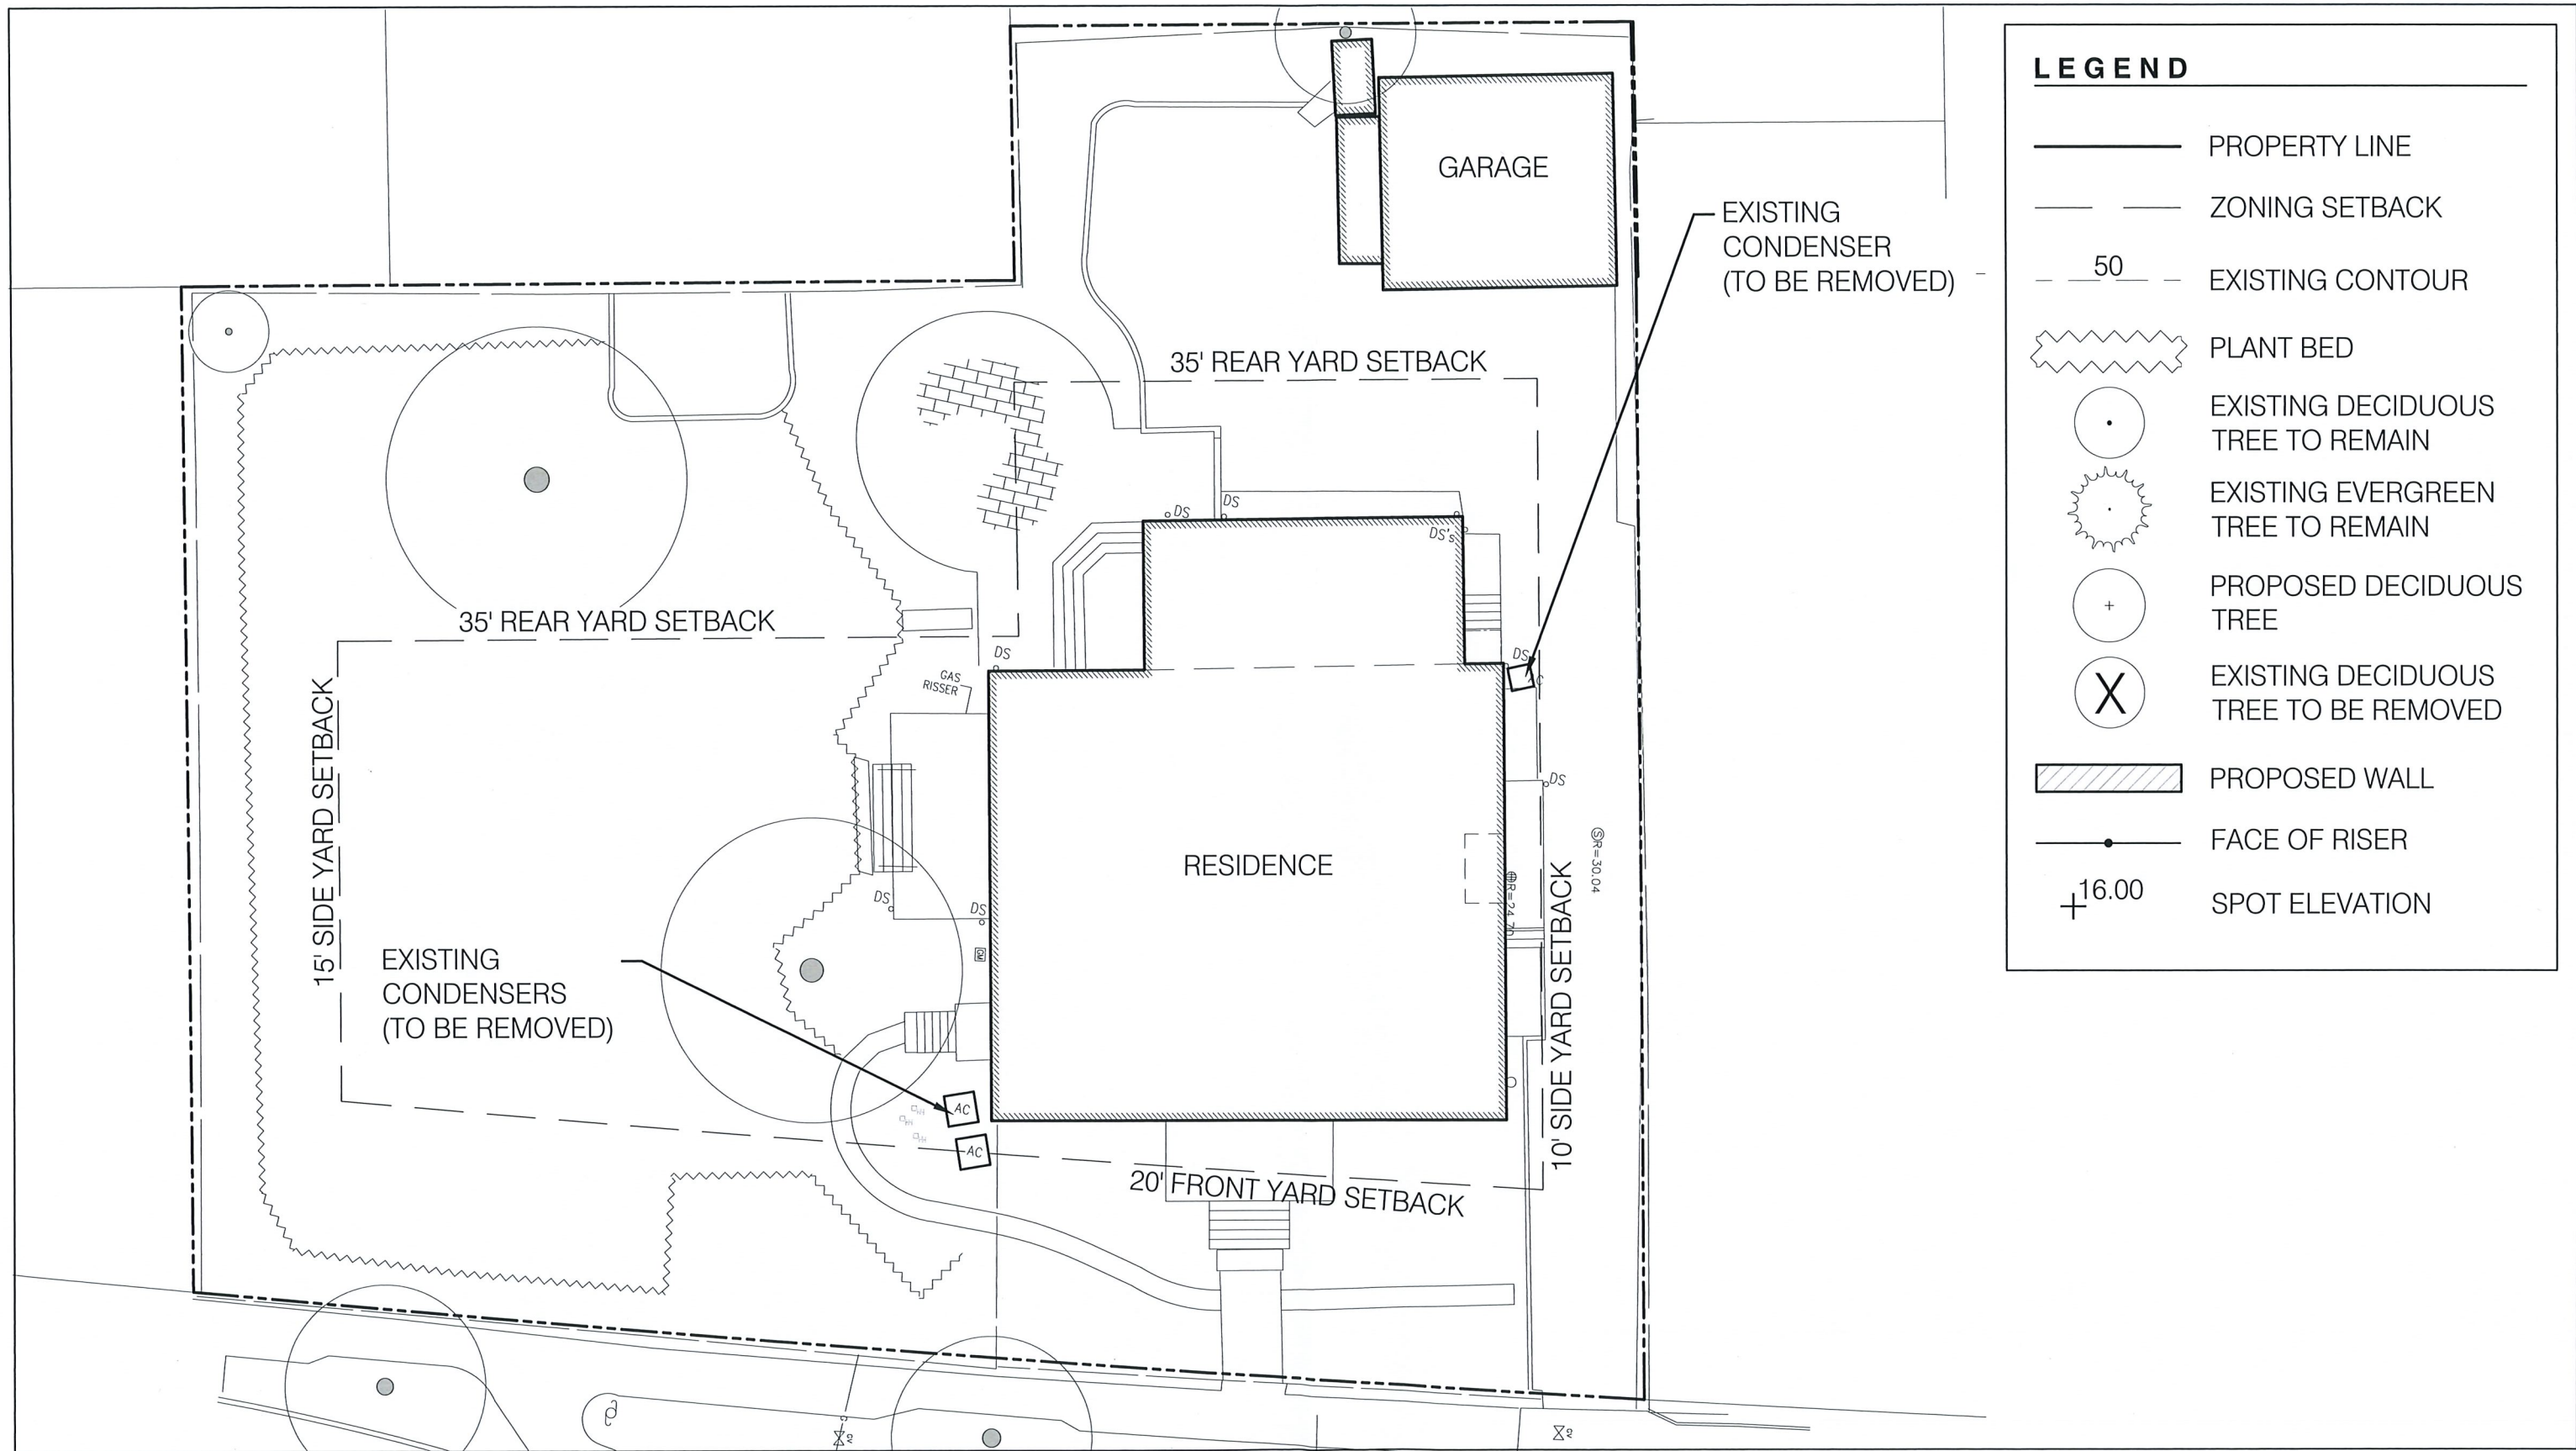

95 IRVING STREET, CAMBRIDGE, MA


GREGORY LOMBARDI DESIGN INCORPORATED
Landscape Architecture
221 Boston Road
North Billerica, Massachusetts 01862
Phone 617.492.2808 Fax 617.492.2904

EXISTING CONDITIONS

Sheet Reference: -

Scale: 1/16" = 1'-0" Date: 10 OCTOBER 2023

Drawn By: Project Number: 22008

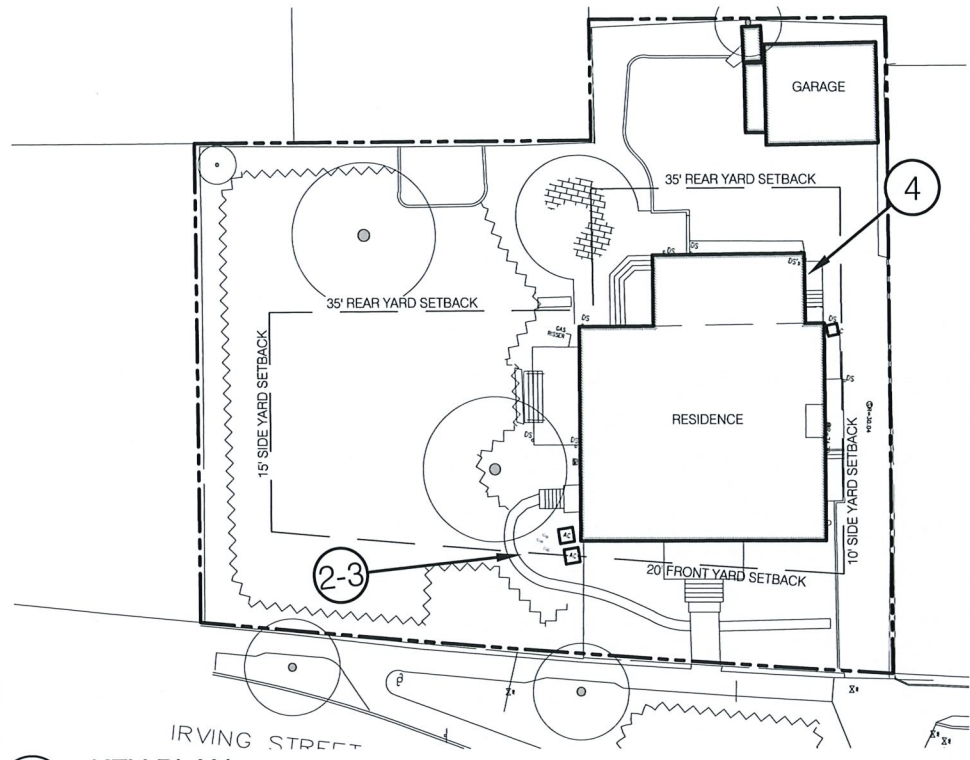

1 KEY PLAN
SCALE: 1" = 40'-0"
PLAN



2 EXISTING SITE CONDITIONS
SCALE: N.T.S.
IMAGE



3 EXISTING SITE CONDITIONS
SCALE: N.T.S.
IMAGE



4 EXISTING SITE CONDITIONS
SCALE: N.T.S.
IMAGE

95 IRVING STREET, CAMBRIDGE, MA	EXISTING CONDITIONS IMAGES	Sheet Reference: -		12
GREGORY LOMBARDI DESIGN INCORPORATED Landscape Architecture 221 Boston Road North Billerica, Massachusetts 01862 Phone 617.492.2808 Fax 617.492.2904		Scale: AS SHOWN	Date: 10 OCTOBER 2023	
		Drawn By:	Project Number: 22008	



95 IRVING STREET, CAMBRIDGE, MA

PROPOSED RENDERED SITE PLAN

Sheet Reference: -

GREGORY LOMBARDI DESIGN INCORPORATED
 Landscape Architecture
 221 Boston Road
 North Billerica, Massachusetts 01862
 Phone 617.492.2808 Fax 617.492.2904

Scale: 1/16" = 1'-0"

Date: 10 OCTOBER 2023

Drawn By:

Project Number: 22008



95 IRVING STREET, CAMBRIDGE, MA

PROPOSED GENERATOR IMAGE

Sheet Reference: -

GREGORY LOMBARDI DESIGN INCORPORATED
 Landscape Architecture
 221 Boston Road
 North Billerica, Massachusetts 01862
 Phone 617.492.2808 Fax 617.492.2904

Scale: AS SHOWN

Date: 10 OCTOBER 2023

Drawn By:

Project Number: 22008



95 IRVING STREET, CAMBRIDGE, MA

PROPOSED GENERATOR IMAGE

Sheet Reference: -



GREGORY LOMBARDI DESIGN INCORPORATED
 Landscape Architecture
 221 Boston Road
 North Billerica, Massachusetts 01862
 Phone 617.492.2808 Fax 617.492.2904

Scale: AS SHOWN

Date: 10 OCTOBER 2023

Drawn By:

Project Number: 22008

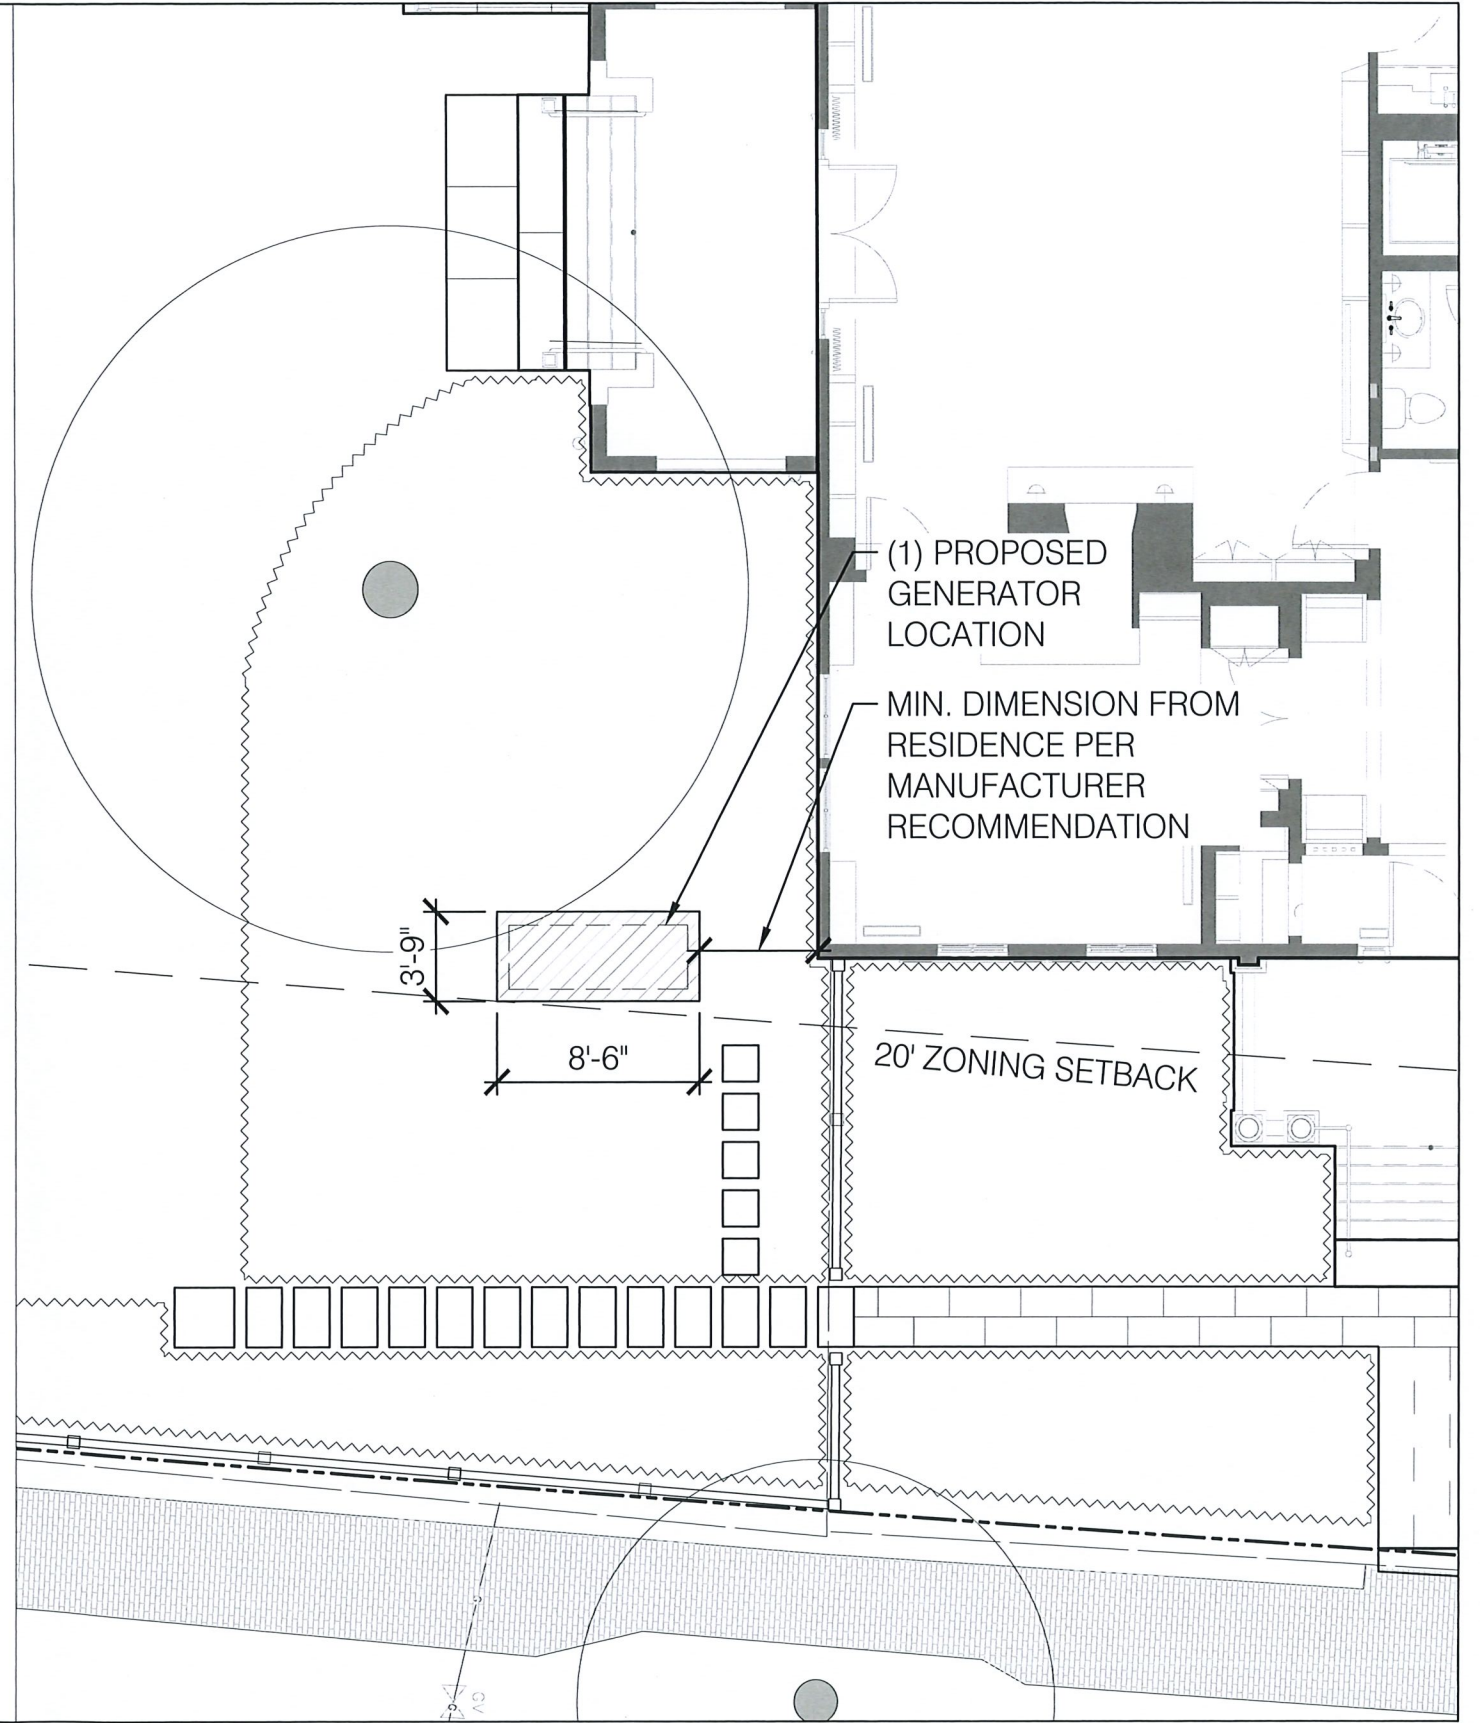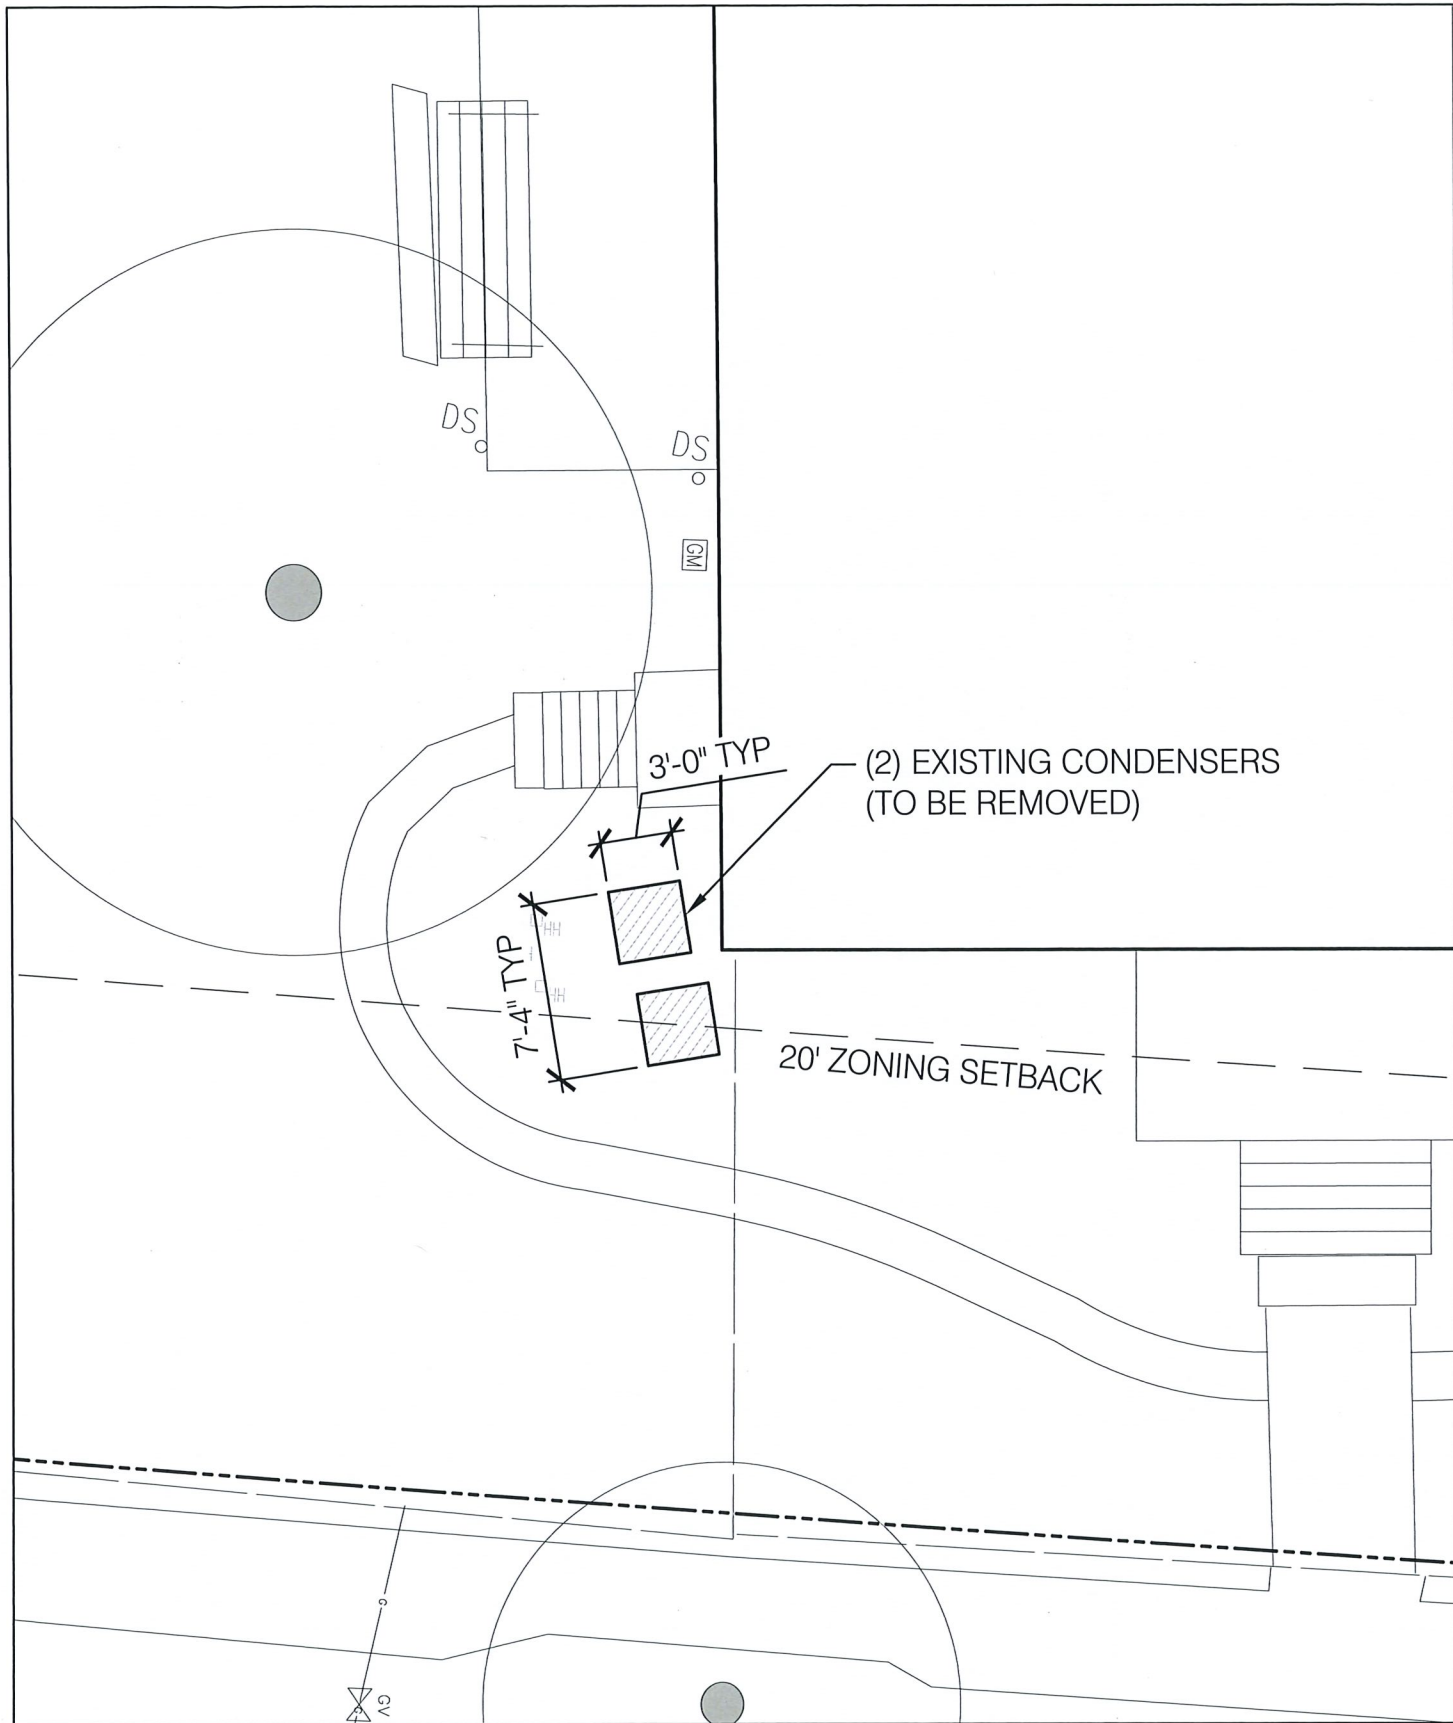

95 IRVING STREET, CAMBRIDGE, MA

EXISTING CONDENSERS AND PROPOSED GENERATOR LOCATION

Sheet Reference: -

GREGORY LOMBARDI DESIGN INCORPORATED
Landscape Architecture
221 Boston Road
North Billerica, Massachusetts 01862
Phone 617.492.2808 Fax 617.492.2904

Scale: 1/8" = 1'-0"

Date: 10 OCTOBER 2023

Drawn By:

Project Number: 22008

16