



PETER
QUINN
ARCHI
TECTS

ARCHITECTURE
PLANNING
COMMUNITY DESIGN

PETER QUINN ARCHITECTS LLC
1904 MASS AVE, 2ND FLOOR
CAMBRIDGE, MA 02140
PH 617-354-3989 FAX 617-868-0280

SEAL

CONSULTANT

PROJECT

18 WHITE ST.

18 WHITE STREET
CAMBRIDGE, MA 02140

PREPARED FOR

PORTER SQUARE
PROPERTIES, LLC.

121 MYSTIC AVE.
MEDFORD, MA 02155

DRAWING TITLE

STREET VIEW

SCALE AS NOTED

REVISION	DATE
CCD REVIEW	2/20/13
DEMO PERMIT	1/25/13
DEMO APPL.	6/22/12
DRAWN BY PN	REVIEWED BY PQ

SHEET

A0.1

STREET VIEW
WHITE STREET LOOKING NORTH



**PETER
QUINN
ARCHI
TECTS**

ARCHITECTURE
PLANNING
COMMUNITY DESIGN

PETER QUINN ARCHITECTS LLC
1904 MASS AVE, 2ND FLOOR
CAMBRIDGE, MA 02140
PH 617-354-3989 FAX 617-868-0280

SEAL

CONSULTANT

PROJECT

18 WHITE ST.

18 WHITE STREET
CAMBRIDGE, MA 02140

PREPARED FOR

PORTER SQUARE
PROPERTIES, LLC.

121 MYSTIC AVE.
MEDFORD, MA 02155

DRAWING TITLE

**BIRD'S EYE
VIEW**

SCALE AS NOTED

REVISION	DATE
CCD REVIEW	2/20/13
DEMO PERMIT	1/25/13
DEMO APPL.	6/22/12
DRAWN BY	REVIEWED BY
PN	PQ

SHEET

A0.2

BIRD'S EYE VIEW
LOOKING NORTH-EAST



SOUTH ELEVATION (GALLERIA DRIVEWAY)

WEST ELEVATION (WHITE STREET)



NORTH ELEVATION



EAST ELEVATION (REAR)

PETER
QUINN
ARCHI
TECTS

ARCHITECTURE
PLANNING
COMMUNITY DESIGN

PETER QUINN ARCHITECTS LLC
1904 MASS AVE, 2ND FLOOR
CAMBRIDGE, MA 02140
PH 617-354-3989 FAX 617-868-0280

SEAL

CONSULTANT

PROJECT

18 WHITE ST.

18 WHITE STREET
CAMBRIDGE, MA 02140

PREPARED FOR

PORTER SQUARE
PROPERTIES, LLC.

121 MYSTIC AVE.
MEDFORD, MA 02155

DRAWING TITLE

ELEVATIONS
(RENDERED)

SCALE AS NOTED

REVISION	DATE
CCD REVIEW	2/20/13
DEMO PERMIT	1/25/13
DEMO APPL.	6/22/12
DRAWN BY PN	REVIEWED BY PQ

SHEET

A0.3

SEAL

CONSULTANT

PROJECT
18 WHITE ST.

18 WHITE STREET
CAMBRIDGE, MA 02140

PREPARED FOR
PORTER SQUARE PROPERTIES, LLC.

121 MYSTIC AVE.
MEDFORD, MA 02155

DRAWING TITLE
SITE PLAN AND STREET ELEVATION

SCALE AS NOTED


REVISION	DATE
CCD REVIEW	2/20/13
DEMO PERMIT	1/25/13
DEMO APPL.	6/22/12
DRAWN BY ACW	REVIEWED BY PQ

SHEET


A1.0



1 STREET ELEVATION WHITE ST.
1/16"=1'-0"

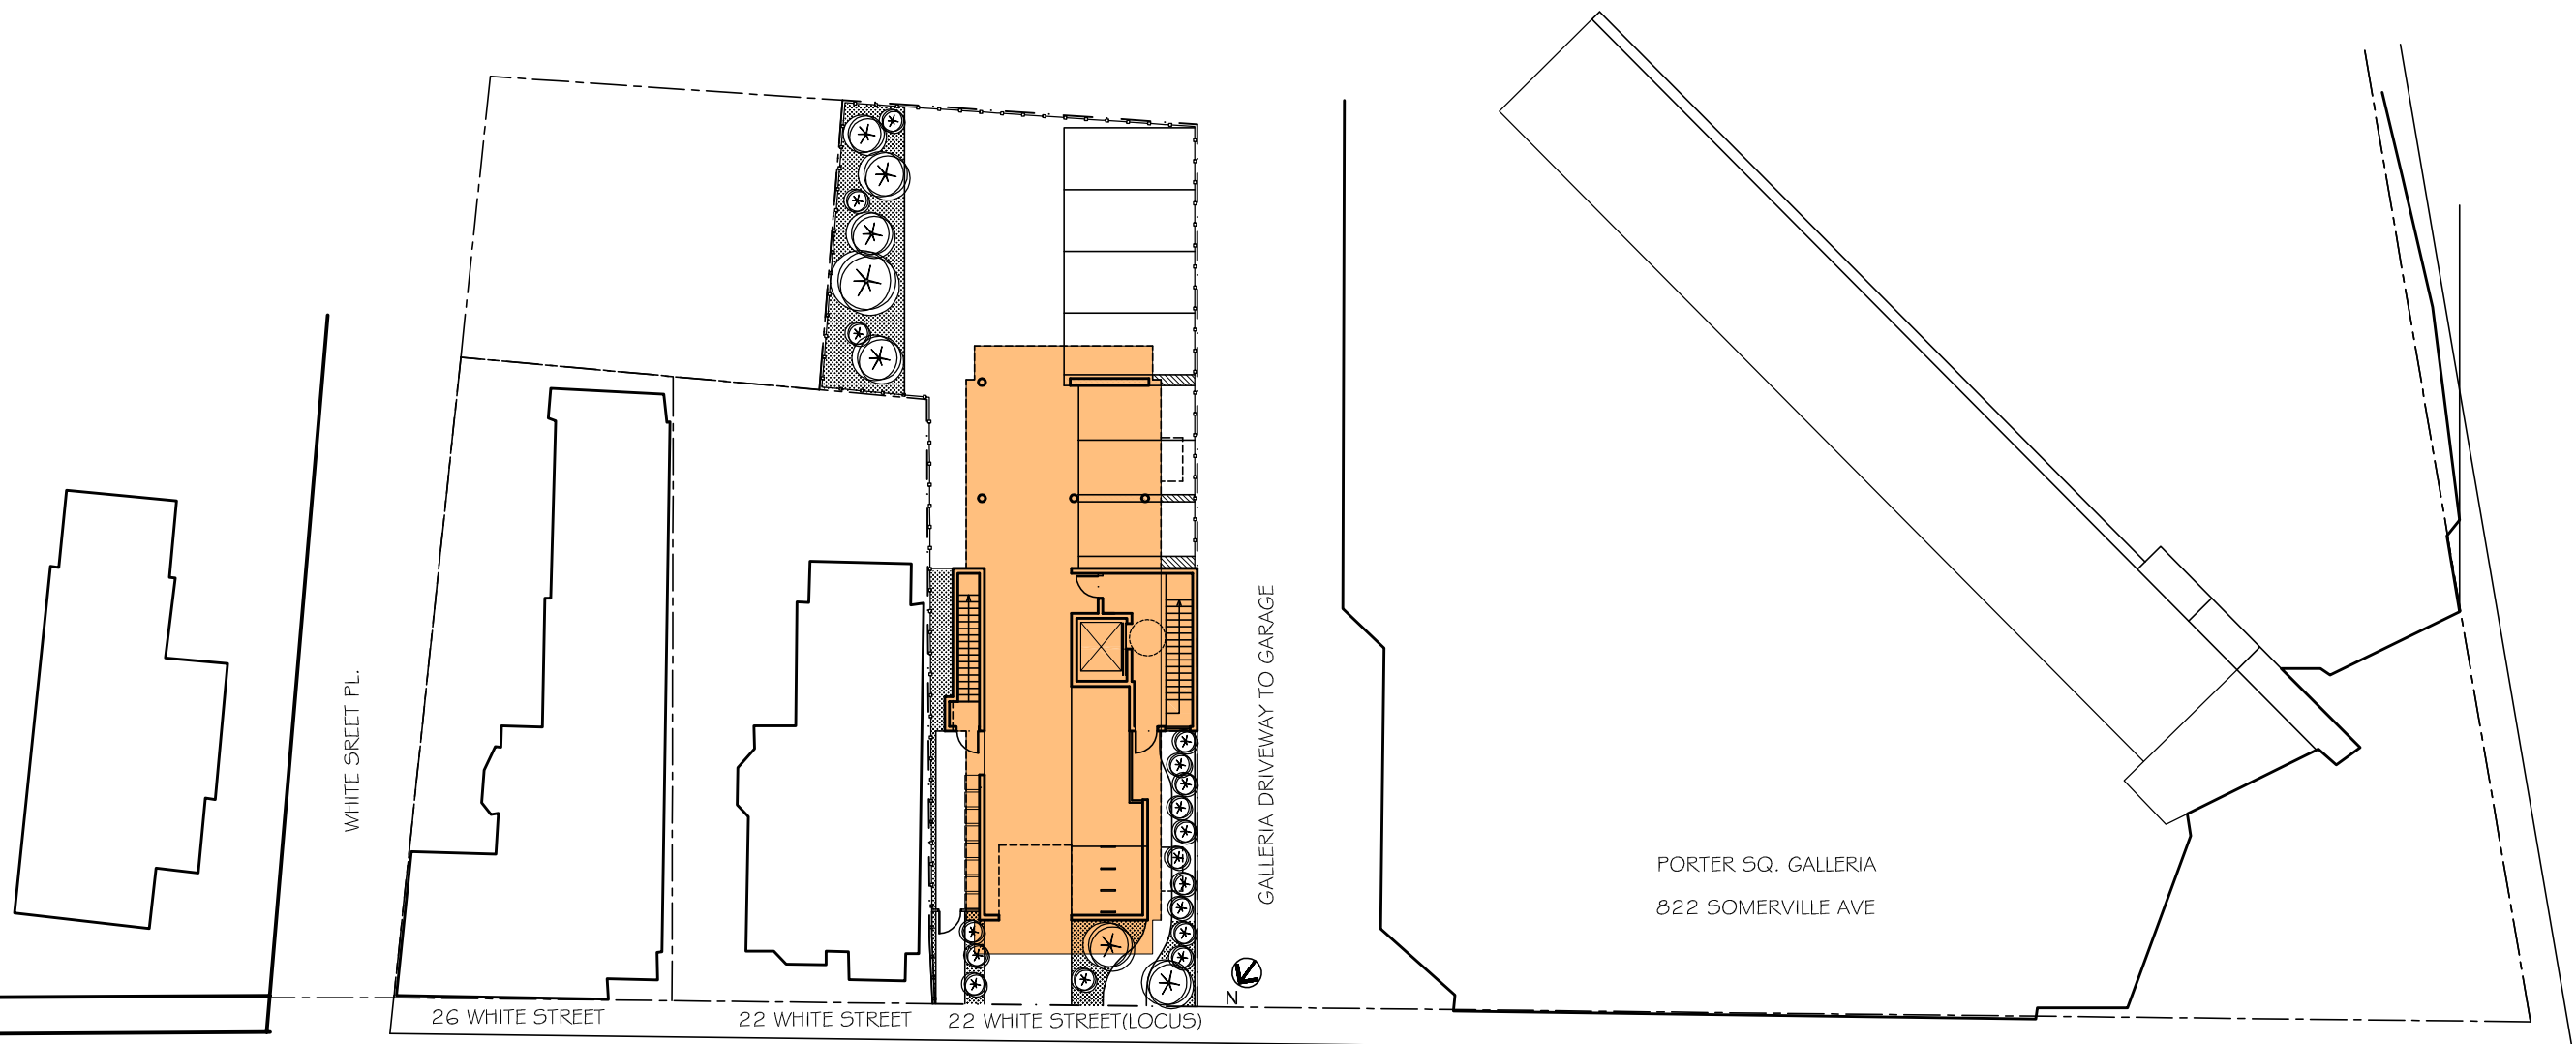

2 CONTEXT SITE PLAN
1/16"=1'-0"

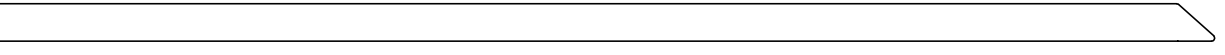

SEAL

CONSULTANT

PROJECT
18 WHITE ST.

18 WHITE STREET
CAMBRIDGE, MA 02140

PREPARED FOR
PORTER SQUARE
PROPERTIES, LLC.

121 MYSTIC AVE.
MEDFORD, MA 02155

DRAWING TITLE
FLOOR PLANS

SCALE AS NOTED


REVISION	DATE
CCD REVIEW	2/20/13
DEMO PERMIT	1/25/13
DEMO APPL.	6/22/12
DRAWN BY ACW	REVIEWED BY PQ

A1.1



1 1ST FLOOR PLAN (SEE ALSO SITE DIMENSIONAL PLAN - ZONING)

SCALE: 3/32" = 1'-0"

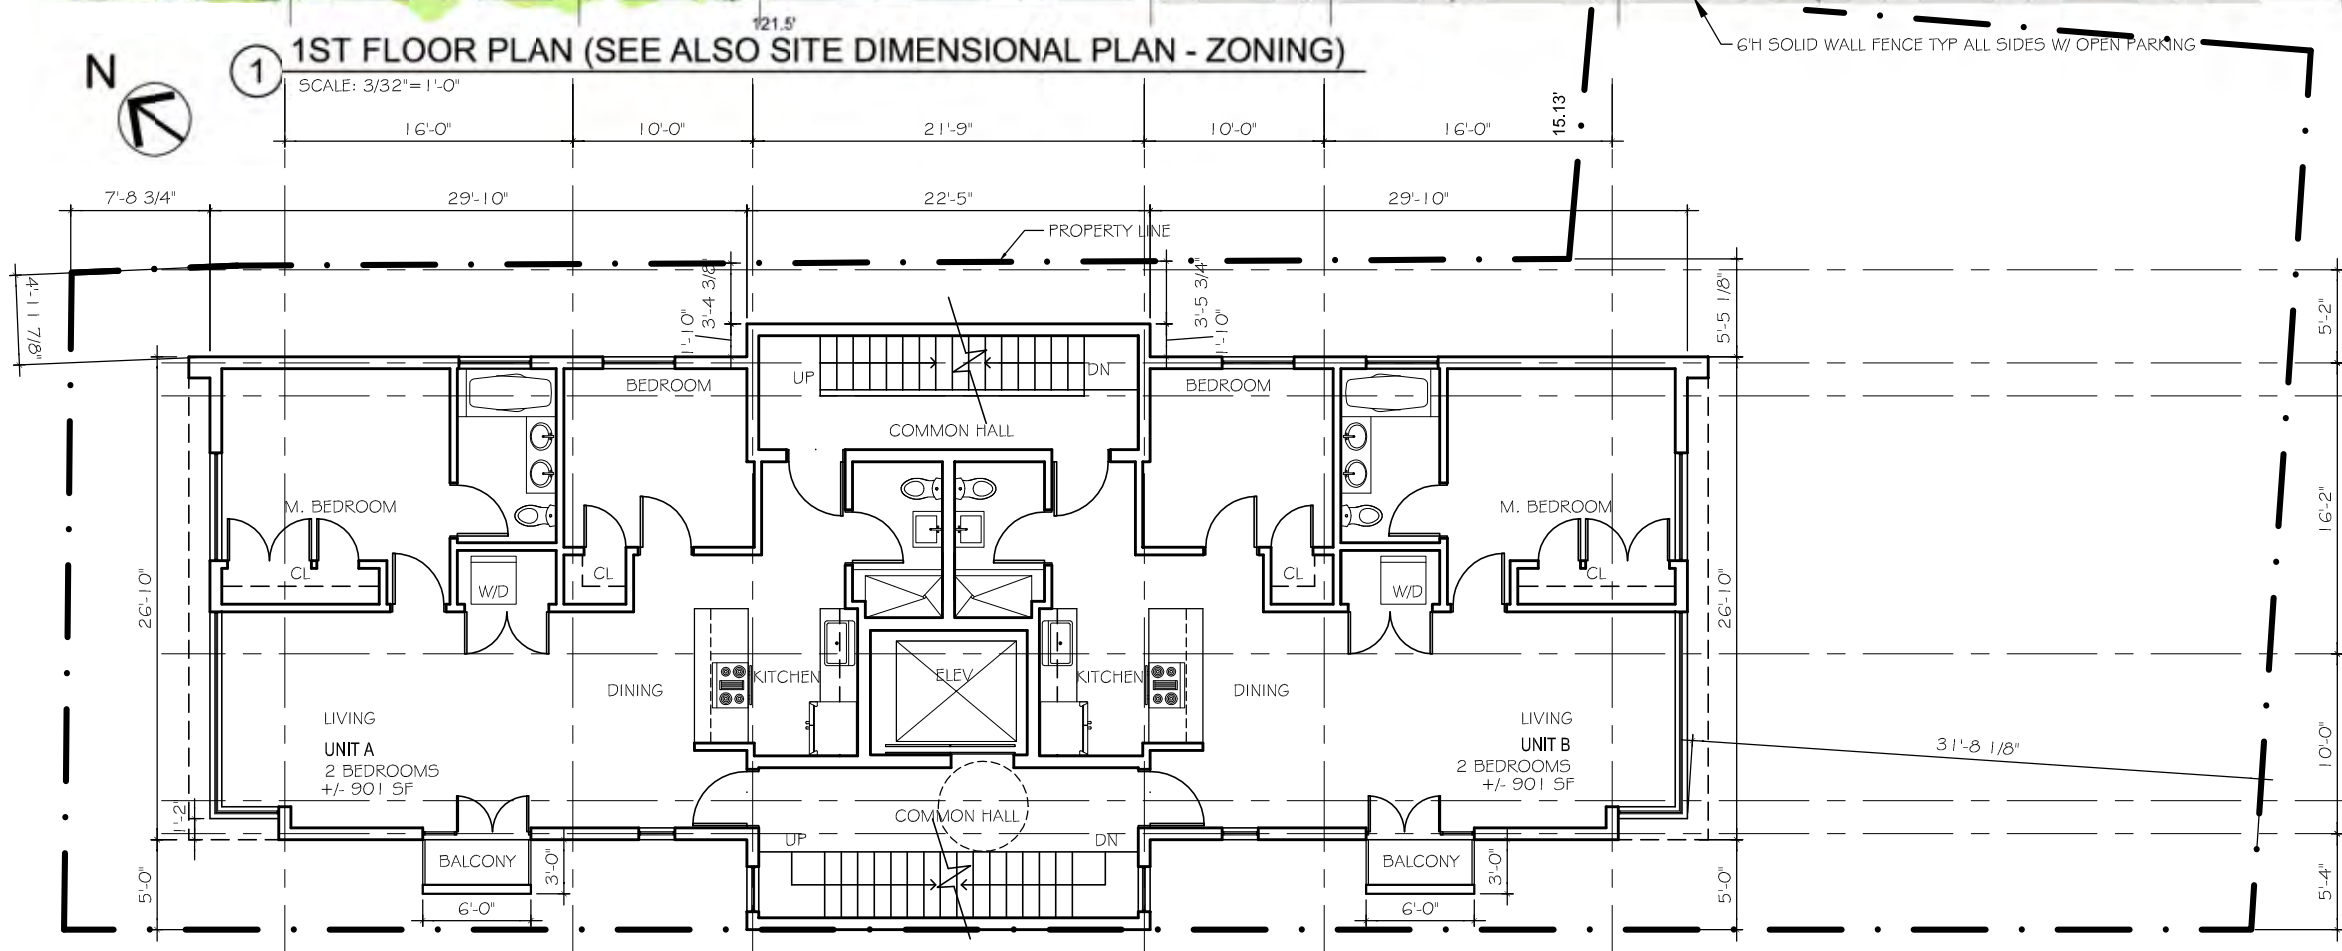

2 TYP. UPPER FLOOR PLAN (2nd-5th)

SCALE: 3/32" = 1'-0"

SEAL

CONSULTANT

PROJECT
18 WHITE ST.

18 WHITE STREET
CAMBRIDGE, MA 02140

PREPARED FOR
PORTER SQUARE PROPERTIES, LLC.

121 MYSTIC AVE.
MEDFORD, MA 02155

DRAWING TITLE

WEST AND SOUTH ELEVATIONS

SCALE AS NOTED

REVISION	DATE
CCD REVIEW	2/20/13
DEMO PERMIT	1/25/13
DEMO APPL.	6/22/12
DRAWN BY ACW	REVIEWED BY PQ

SHEET

A2.0



1 WEST ELEVATION
SCALE: 3/32" = 1'-0"

2 SOUTH ELEVATION
SCALE: 3/32" = 1'-0"

SEAL

CONSULTANT

PROJECT
18 WHITE ST.

18 WHITE STREET
CAMBRIDGE, MA 02140

PREPARED FOR
PORTER SQUARE
PROPERTIES, LLC.

121 MYSTIC AVE.
MEDFORD, MA 02155

DRAWING TITLE


**EAST AND
NORTH
ELEVATIONS**

SCALE AS NOTED

REVISION	DATE
CCD REVIEW	2/20/13
DEMO PERMIT	1/25/13
DEMO APPL.	6/22/12
DRAWN BY ACW	REVIEWED BY PQ

SHEET

A2.1

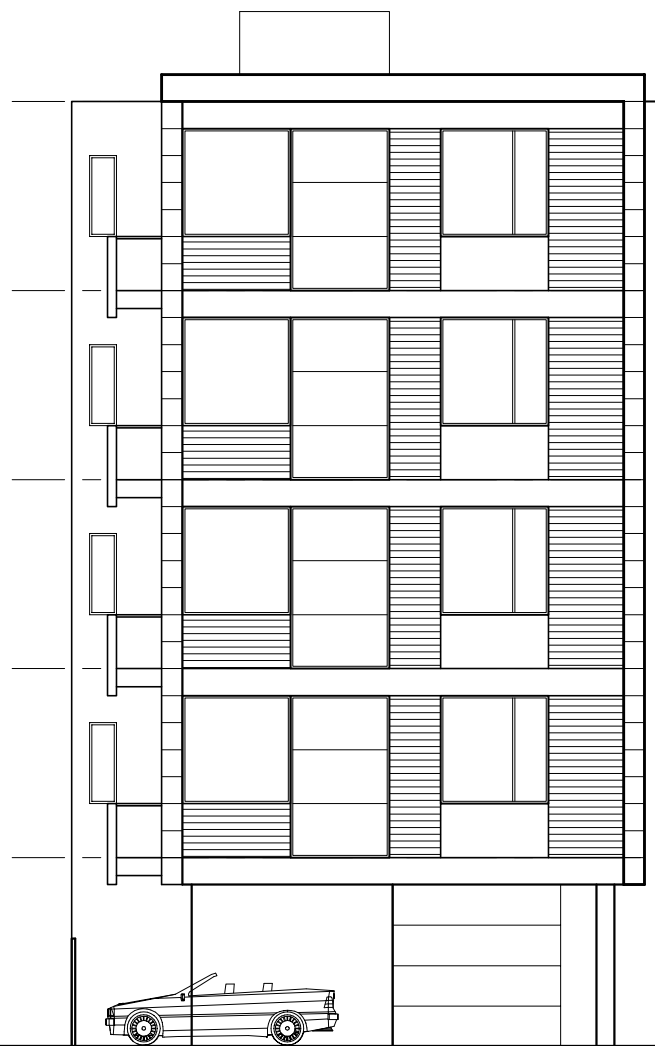

3 EAST ELEVATION
SCALE: 3/32" = 1'-0"



4 NORTH ELEVATION
SCALE: 3/32" = 1'-0"