




PROJECT NAME: ZAMBRERO HARVARD SQUARE  
 PROJECT ADDRESS: 71 MT AUBURN ST, CAMBRIDGE, MA 02138, USA  
 HEAD OF BUILDING AND DESIGN: SALLY FONG SALLY@ZAMBRERO.COM  
 DESIGNER: CHRISTIAN MEOGROSSI C.MEOGROSSI@ZAMBRERO.COM  
 HYDRAULIC ENGINEER:  
 MECHANICAL ENGINEER:  
 LANDLORD/REPRESENTATIVE:

COPYRIGHT © ZAMBRERO PTY LTD. THIS DRAWING IS THE PROPERTY OF ZAMBRERO PTY LTD. DESIGN AND COPYRIGHT ARE RESERVED BY THEM. THE DRAWING IS ISSUED UPON CONDITION IT IS NOT COPIED, REPRODUCED, RETAINED OR DISCLOSED TO ANY UNAUTHORISED PERSON EITHER WHOLLY OR IN PART WITHOUT PRIOR WRITTEN CONSENT OF ZAMBRERO PTY LTD. ALL RIGHTS RESERVED.

DRAWING LIST						
DRAWING NO.	DRAWING TITLE	CURRENT REV.	REVISION DESCRIPTION	REVISION DATE	DRAWN BY	CHECKED BY
D000	COVER PAGE	B	PRELIMINARY CONCEPT	23.05.17	CM	SF
D002	SCHEDULES	B	PRELIMINARY CONCEPT	23.05.17	CM	SF
D004	GRAPHICS SCHEDULE	B	PRELIMINARY CONCEPT	23.05.17	CM	SF
D101	EXISTING & DEMOLITION PLAN	B	PRELIMINARY CONCEPT	23.05.17	CM	SF
D102A	PROPOSED FLOOR PLAN	B	PRELIMINARY CONCEPT	23.05.17	CM	SF
D103	SETOUT & PARTITION PLAN	B	PRELIMINARY CONCEPT	23.05.17	CM	SF
D104	REFLECTED CEILING PLAN	B	PRELIMINARY CONCEPT	23.05.17	CM	SF
D200	ELEVATIONS - SHOPFRONT & FRONT OF HOUSE	B	PRELIMINARY CONCEPT	23.05.17	CM	SF
D201	ELEVATIONS - SERVERY & BACK OF HOUSE	B	PRELIMINARY CONCEPT	23.05.17	CM	SF
D300	PERSPECTIVES	B	PRELIMINARY CONCEPT	23.05.17	CM	SF

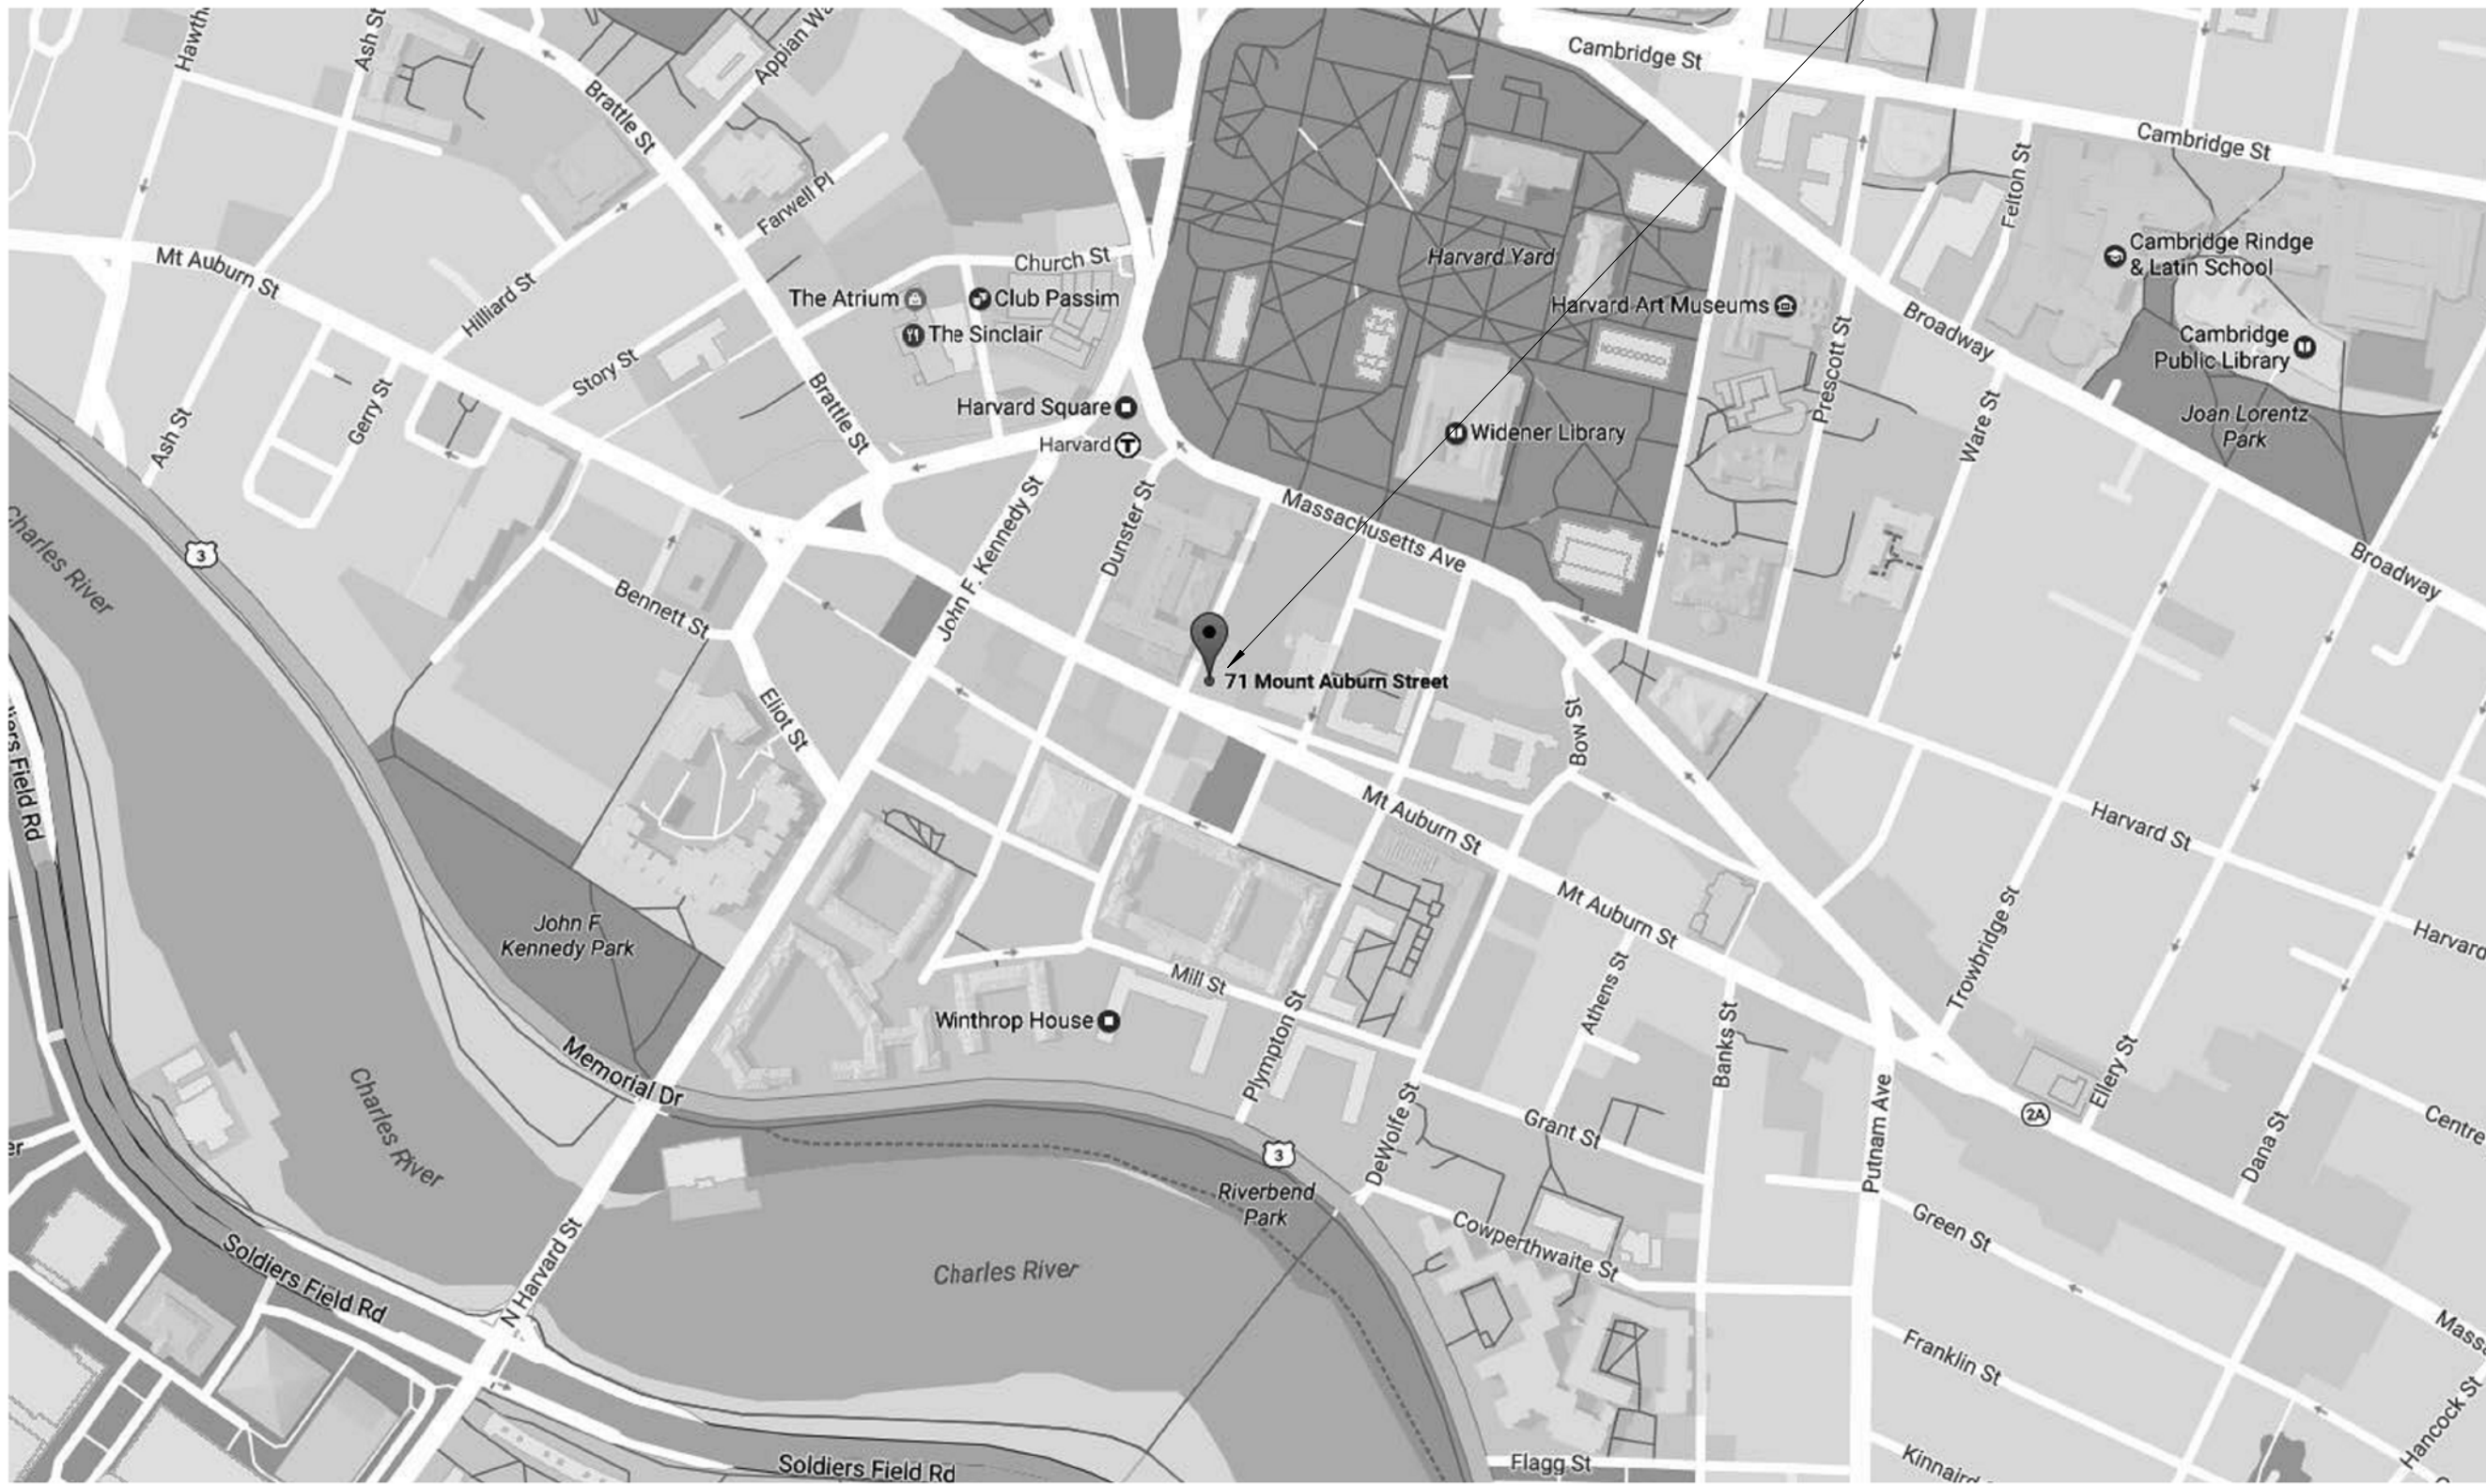

ZAMBRERO HARVARD SQUARE

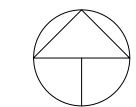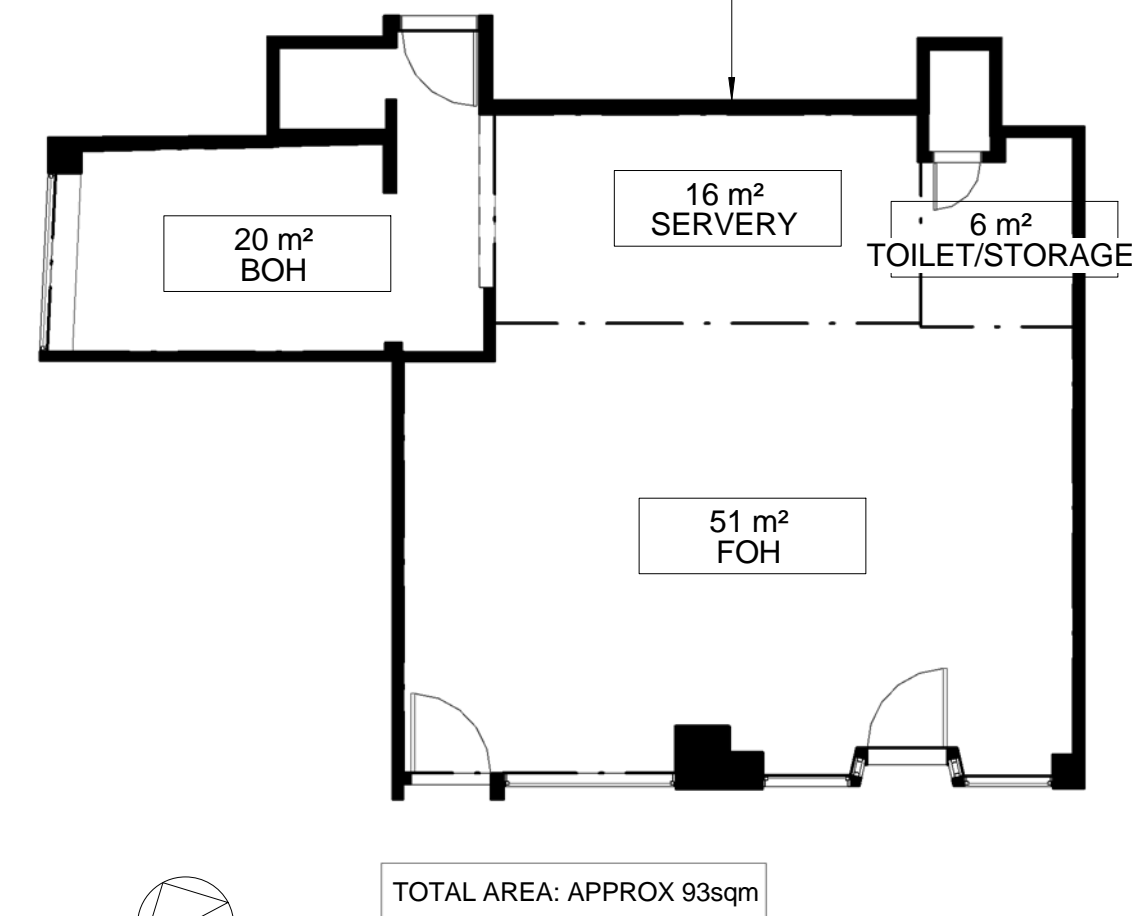

1 SITE PLAN  
 D000 1:500

2 AREA PLAN  
 D000 1:100

REV	DESCRIPTION	DATE
B	PRELIMINARY CONCEPT	23.05.17

DRW BY: CM CHK BY: SF

SCALE @ A2: As indicated

PROJECT NAME:  
 ZAMBRERO HARVARD SQUARE

PROJECT ADDRESS:  
 71 MT AUBURN ST,  
 CAMBRIDGE, MA 02138,  
 USA

DRAWING NAME:

COVER PAGE

DRAWING NO.:

**D000**



EQUIPMENT SCHEDULE table with columns: CODE, QTY, ITEM, MODEL, MANUFACTURER, SUPPLIER, PURCHASED BY, INSTALLED BY, COMMENTS.

FURNITURE & HARDWARE SCHEDULE table with columns: CODE, QTY, ITEM, MODEL, MANUFACTURER, SUPPLIER, PURCHASED BY, DESCRIPTION, IMAGE.

PLUMBING SCHEDULE table with columns: CODE, QTY, ITEM, MODEL, MANUFACTURER, SUPPLIER, PURCHASED BY, COMMENTS, Type Image.

LIGHTING SCHEDULE table with columns: CODE, QTY, ITEM, MODEL, WATTAGE, MANUFACTURER, SUPPLIER, PURCHASED BY, COMMENTS, IMAGE.

SIMPLY STAINLESS SCHEDULE table with columns: CODE, QTY, ITEM, MODEL, MANUFACTURER, SUPPLIER, INSTALLER, COMMENTS.

FINISHES SCHEDULE table with columns: CODE, NAME, MODEL, MANUFACTURER, COMMENTS, IMAGE.

GC OR BUILDER TO SOURCE LOCAL ALTERNATIVES AND SUBMIT FOR APPROVAL

Zambro Pty Ltd Suite 2402, 1 Alfred St Sydney, NSW 2000 Australia tel: +(61) 2 9252 9673

COPYRIGHT © ZAMBRO PTY LTD. THIS DRAWING IS THE PROPERTY OF ZAMBRO PTY LTD. DESIGN AND COPYRIGHT ARE RESERVED BY THEM. THE DRAWING IS ISSUED UPON CONDITION IT IS NOT COPIED, REPRODUCED, RETAINED OR DISCLOSED TO ANY UNAUTHORISED PERSON EITHER WHOLLY OR IN PART WITHOUT PRIOR WRITTEN CONSENT OF ZAMBRO PTY LTD. ALL RIGHTS RESERVED.

NOTES BUILDER TO ACCEPT ALL DELIVERIES OF SCHEDULED EQUIPMENT AS OUTLINED BY ZAMBRO PROJECT MANAGEMENT TEAM



Table with columns: REV, DESCRIPTION, DATE.

DRW BY: CM CHK BY: SF

SCALE @ A2:

PROJECT NAME: ZAMBRO HARVARD SQUARE

PROJECT ADDRESS: 71 MT AUBURN ST, CAMBRIDGE, MA 02138, USA

DRAWING NAME: SCHEDULES


DRAWING NO.:

D002


GRAPHICS SCHEDULE			
QTY	CODE	NAME	DESCRIPTION
1	GR01	ORDER HERE	BLACK PAINT MASKED AND SPRAYED
1	GR02	ZAMBRERO LOGO LANDSCAPE	20mm LASERCUT OPAL ACRYLIC LETTERING WITH BLACK PAINTED EDGES CONCEALED FIXED TO EXISTING BRICK WALL - ILLUMINATED WITH SPOT LIGHTING
1	GR03	MEXICAN WITH A MISSION_WHITE	20mm LASERCUT OPAL ACRYLIC LETTERING WITH BLACK PAINTED EDGES CONCEALED FIXED TO EXISTING BRICK WALL - ILLUMINATED WITH SPOT LIGHTING
1	GR04	TOILET	WHITE PAINT MASKED AND SPRAYED

GRAPHICS SCHEDULE			
QTY	CODE	NAME	DESCRIPTION
2	GR05	TRADING HOURS	AVERY AUTUMN GREEN 5560 LASER CUT VINYL ADHERED TO INTERIOR FACE OF GLAZING
1	GR06	FOR EVERY BURRITO_6 LINES CENTER_WHITE	WHITE PAINT MASKED AND SPRAYED
2	GR07	ZAMBRERO MEXICAN WITH A MISSION_WHITE	ACRYLIC LETTERING ADHESIVE FIXED TO BLACK ALUCOBOND BACKING PANEL
1	GR08	LED SIGN	SEE DETAILS BELOW
1	GR09	1 BILLION MEALS GRAPHIC	DIGITAL PRINT ADHERED WITH AGGRESSIVE ADHESIVE
1	GR10	JOIN THE MOVEMENT_2 LINES_WHITE	DIGITAL PRINT ADHERED WITH AGGRESSIVE ADHESIVE


COPYRIGHT © ZAMBRERO PTY LTD. THIS DRAWING IS THE PROPERTY OF ZAMBRERO PTY LTD. DESIGN AND COPYRIGHT ARE RESERVED BY THEM. THE DRAWING IS ISSUED UPON CONDITION IT IS NOT COPIED, REPRODUCED, RETAINED OR DISCLOSED TO ANY UNAUTHORISED PERSON EITHER WHOLLY OR IN PART WITHOUT PRIOR WRITTEN CONSENT OF ZAMBRERO PTY LTD. ALL RIGHTS RESERVED.

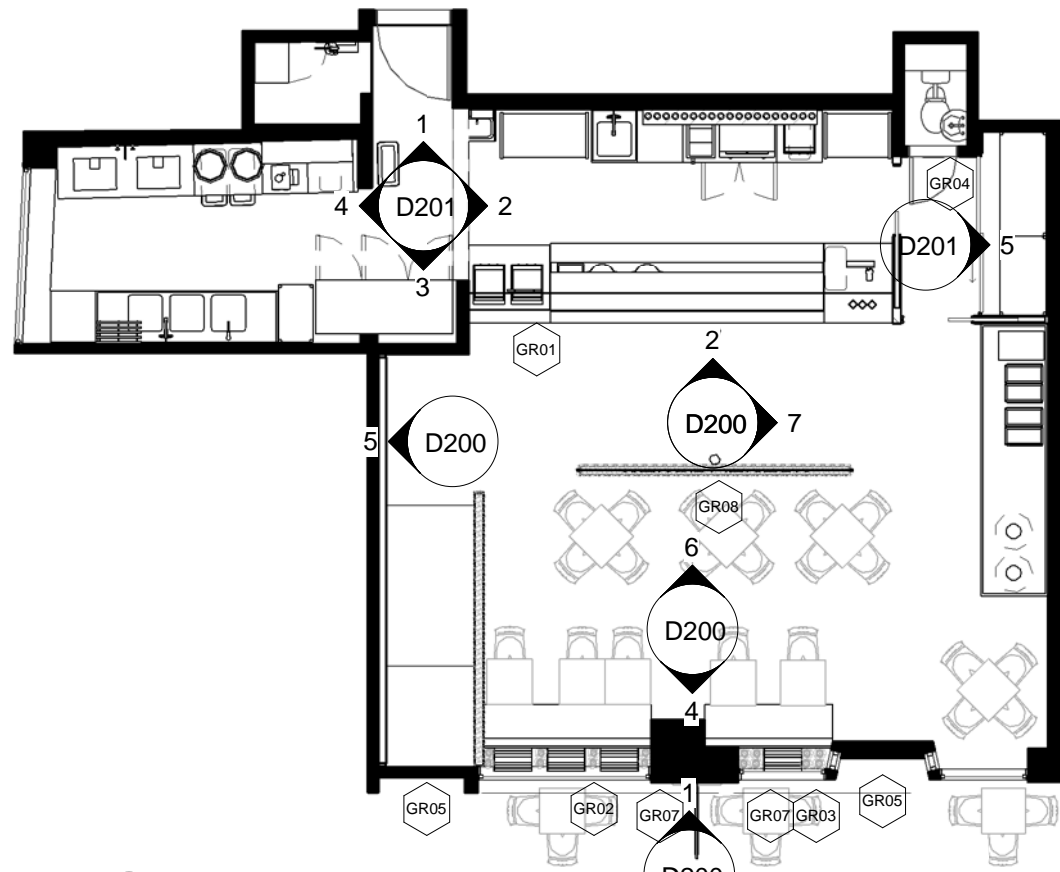


1 GRAPHICS PLAN  
D004 1: 100

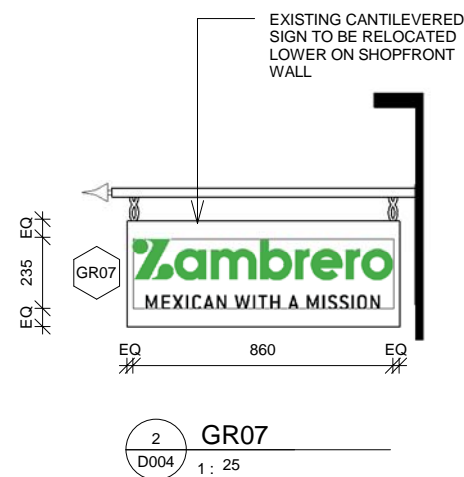

2 GR07  
D004 1: 25

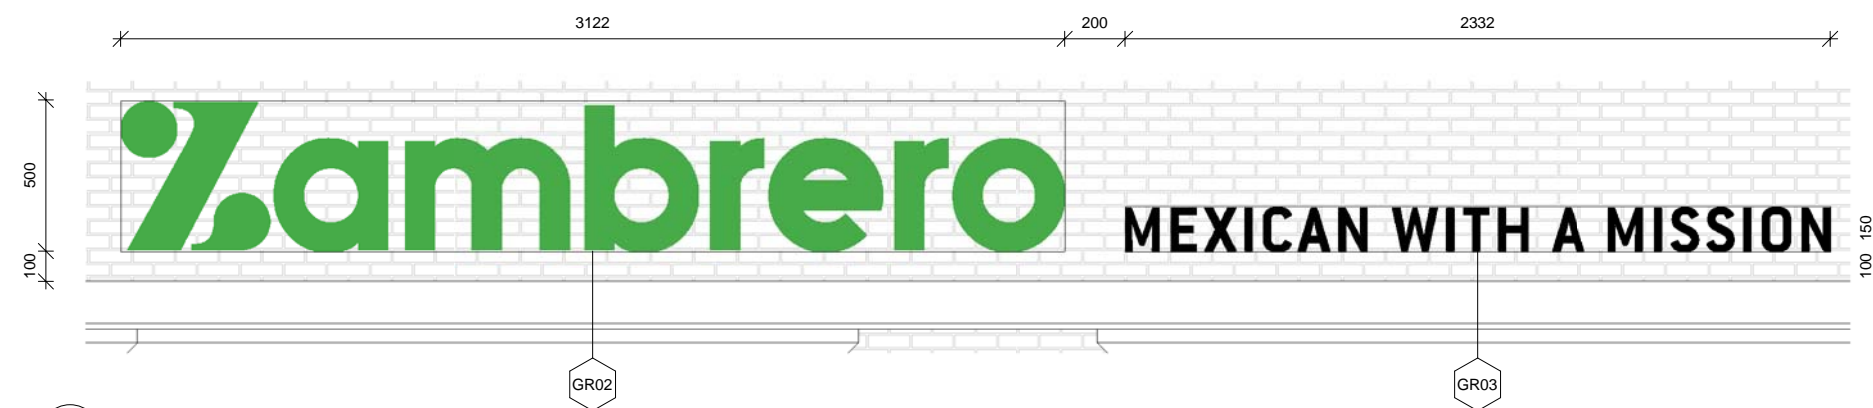


3 GR02 GR03  
D004 1: 25

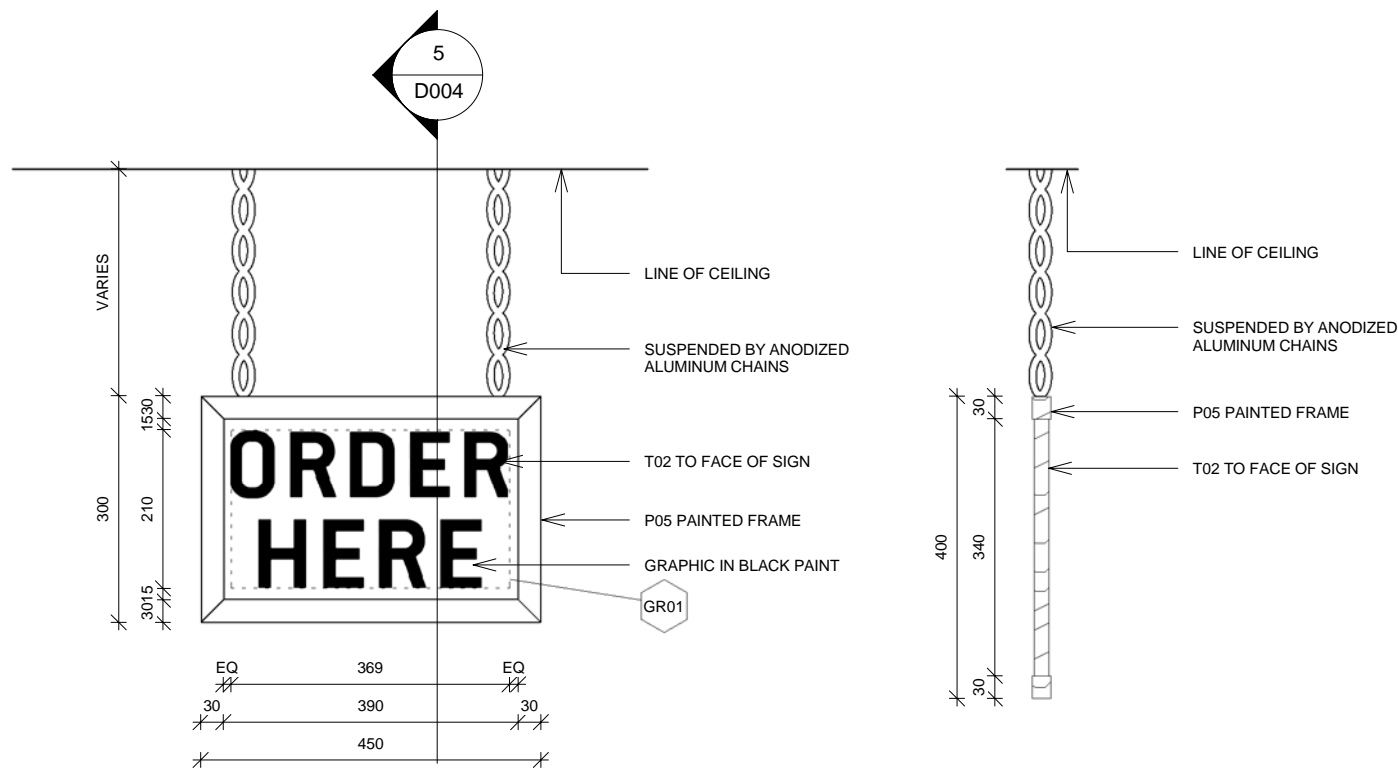


4 ORDER HERE SIGN ELEVATION  
D004 1: 10


5 ORDER HERE SIGN SECTION  
D004 1: 10

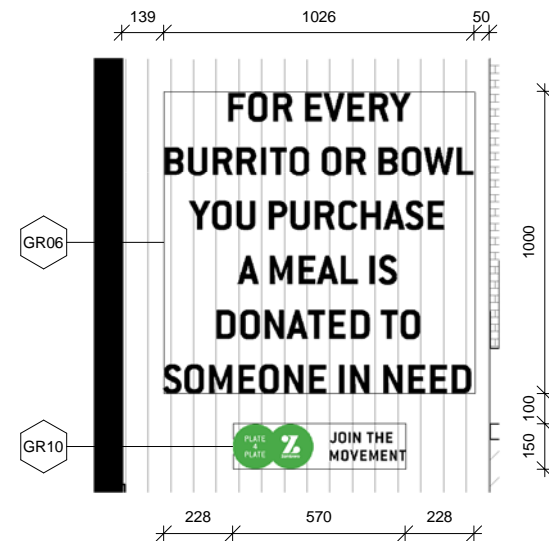


6 GR06 GR10  
D004 1: 25

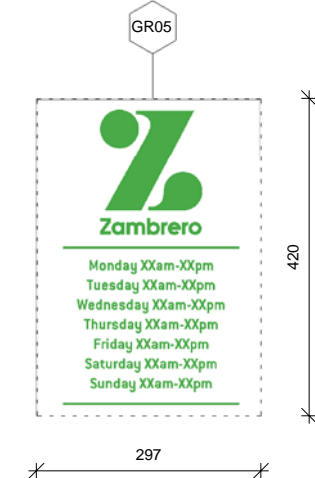


7 TRADING HOURS GRAPHIC  
D004 1: 10

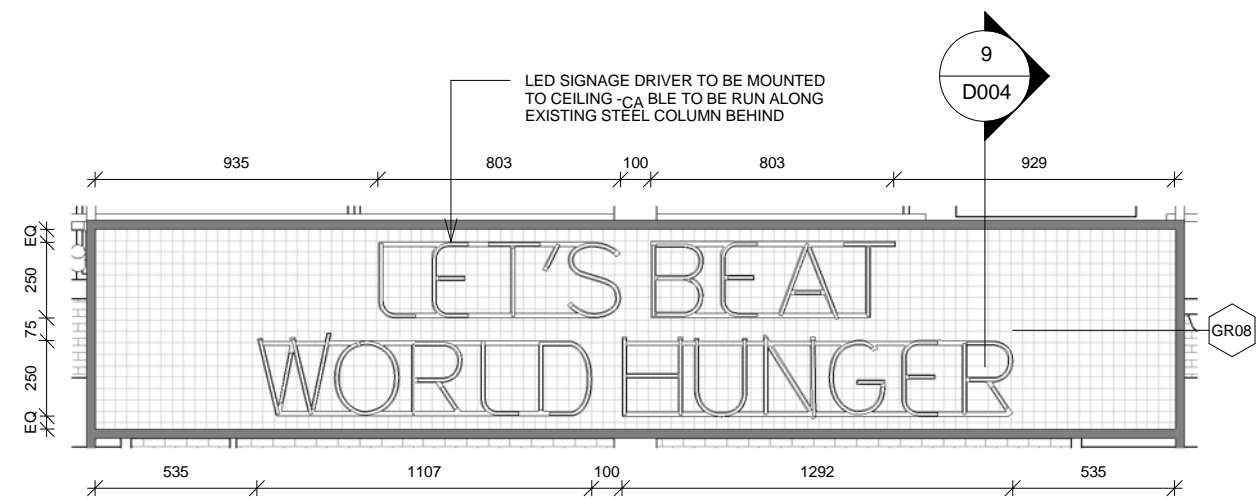


8 GR05  
D004 1: 25

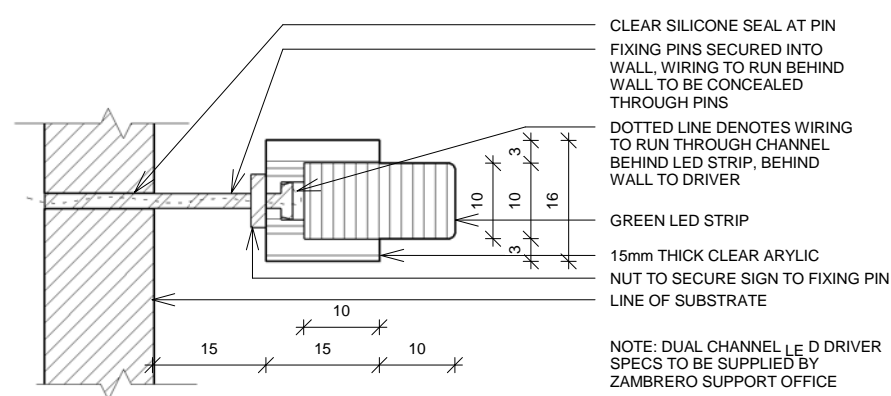

9 LED SIGN SECTION  
D004 1: 1

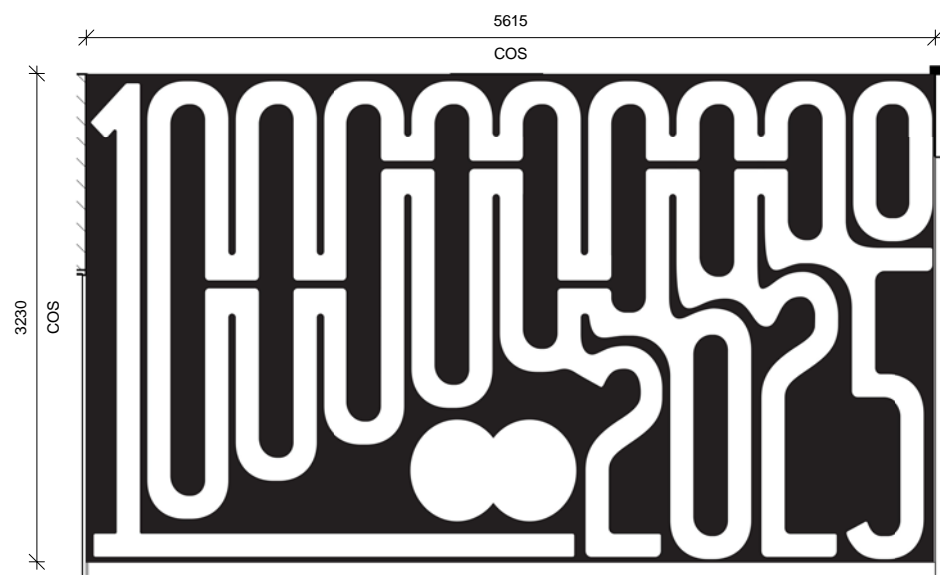

10 GR09  
D004 1: 50

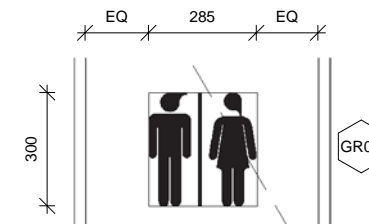

11 GR04  
D004 1: 20

REV	DESCRIPTION	DATE
B	PRELIMINARY CONCEPT	23.05.17

DRW BY: CM CHK BY: SF

SCALE @ A2: As indicated

PROJECT NAME:  
ZAMBRERO HARVARD SQUARE

PROJECT ADDRESS:  
71 MT AUBURN ST,  
CAMBRIDGE, MA 02138,  
USA


DRAWING NAME:  
GRAPHICS SCHEDULE

DRAWING NO.:

D004

**LEGEND**  
 ■ EXISTING WALL TO REMAIN  
 □ WALLS/JOINERY TO BE DEMOLISHED

**NOTES**  
 MAKE GOOD ALL SURFACES AS REQUIRED

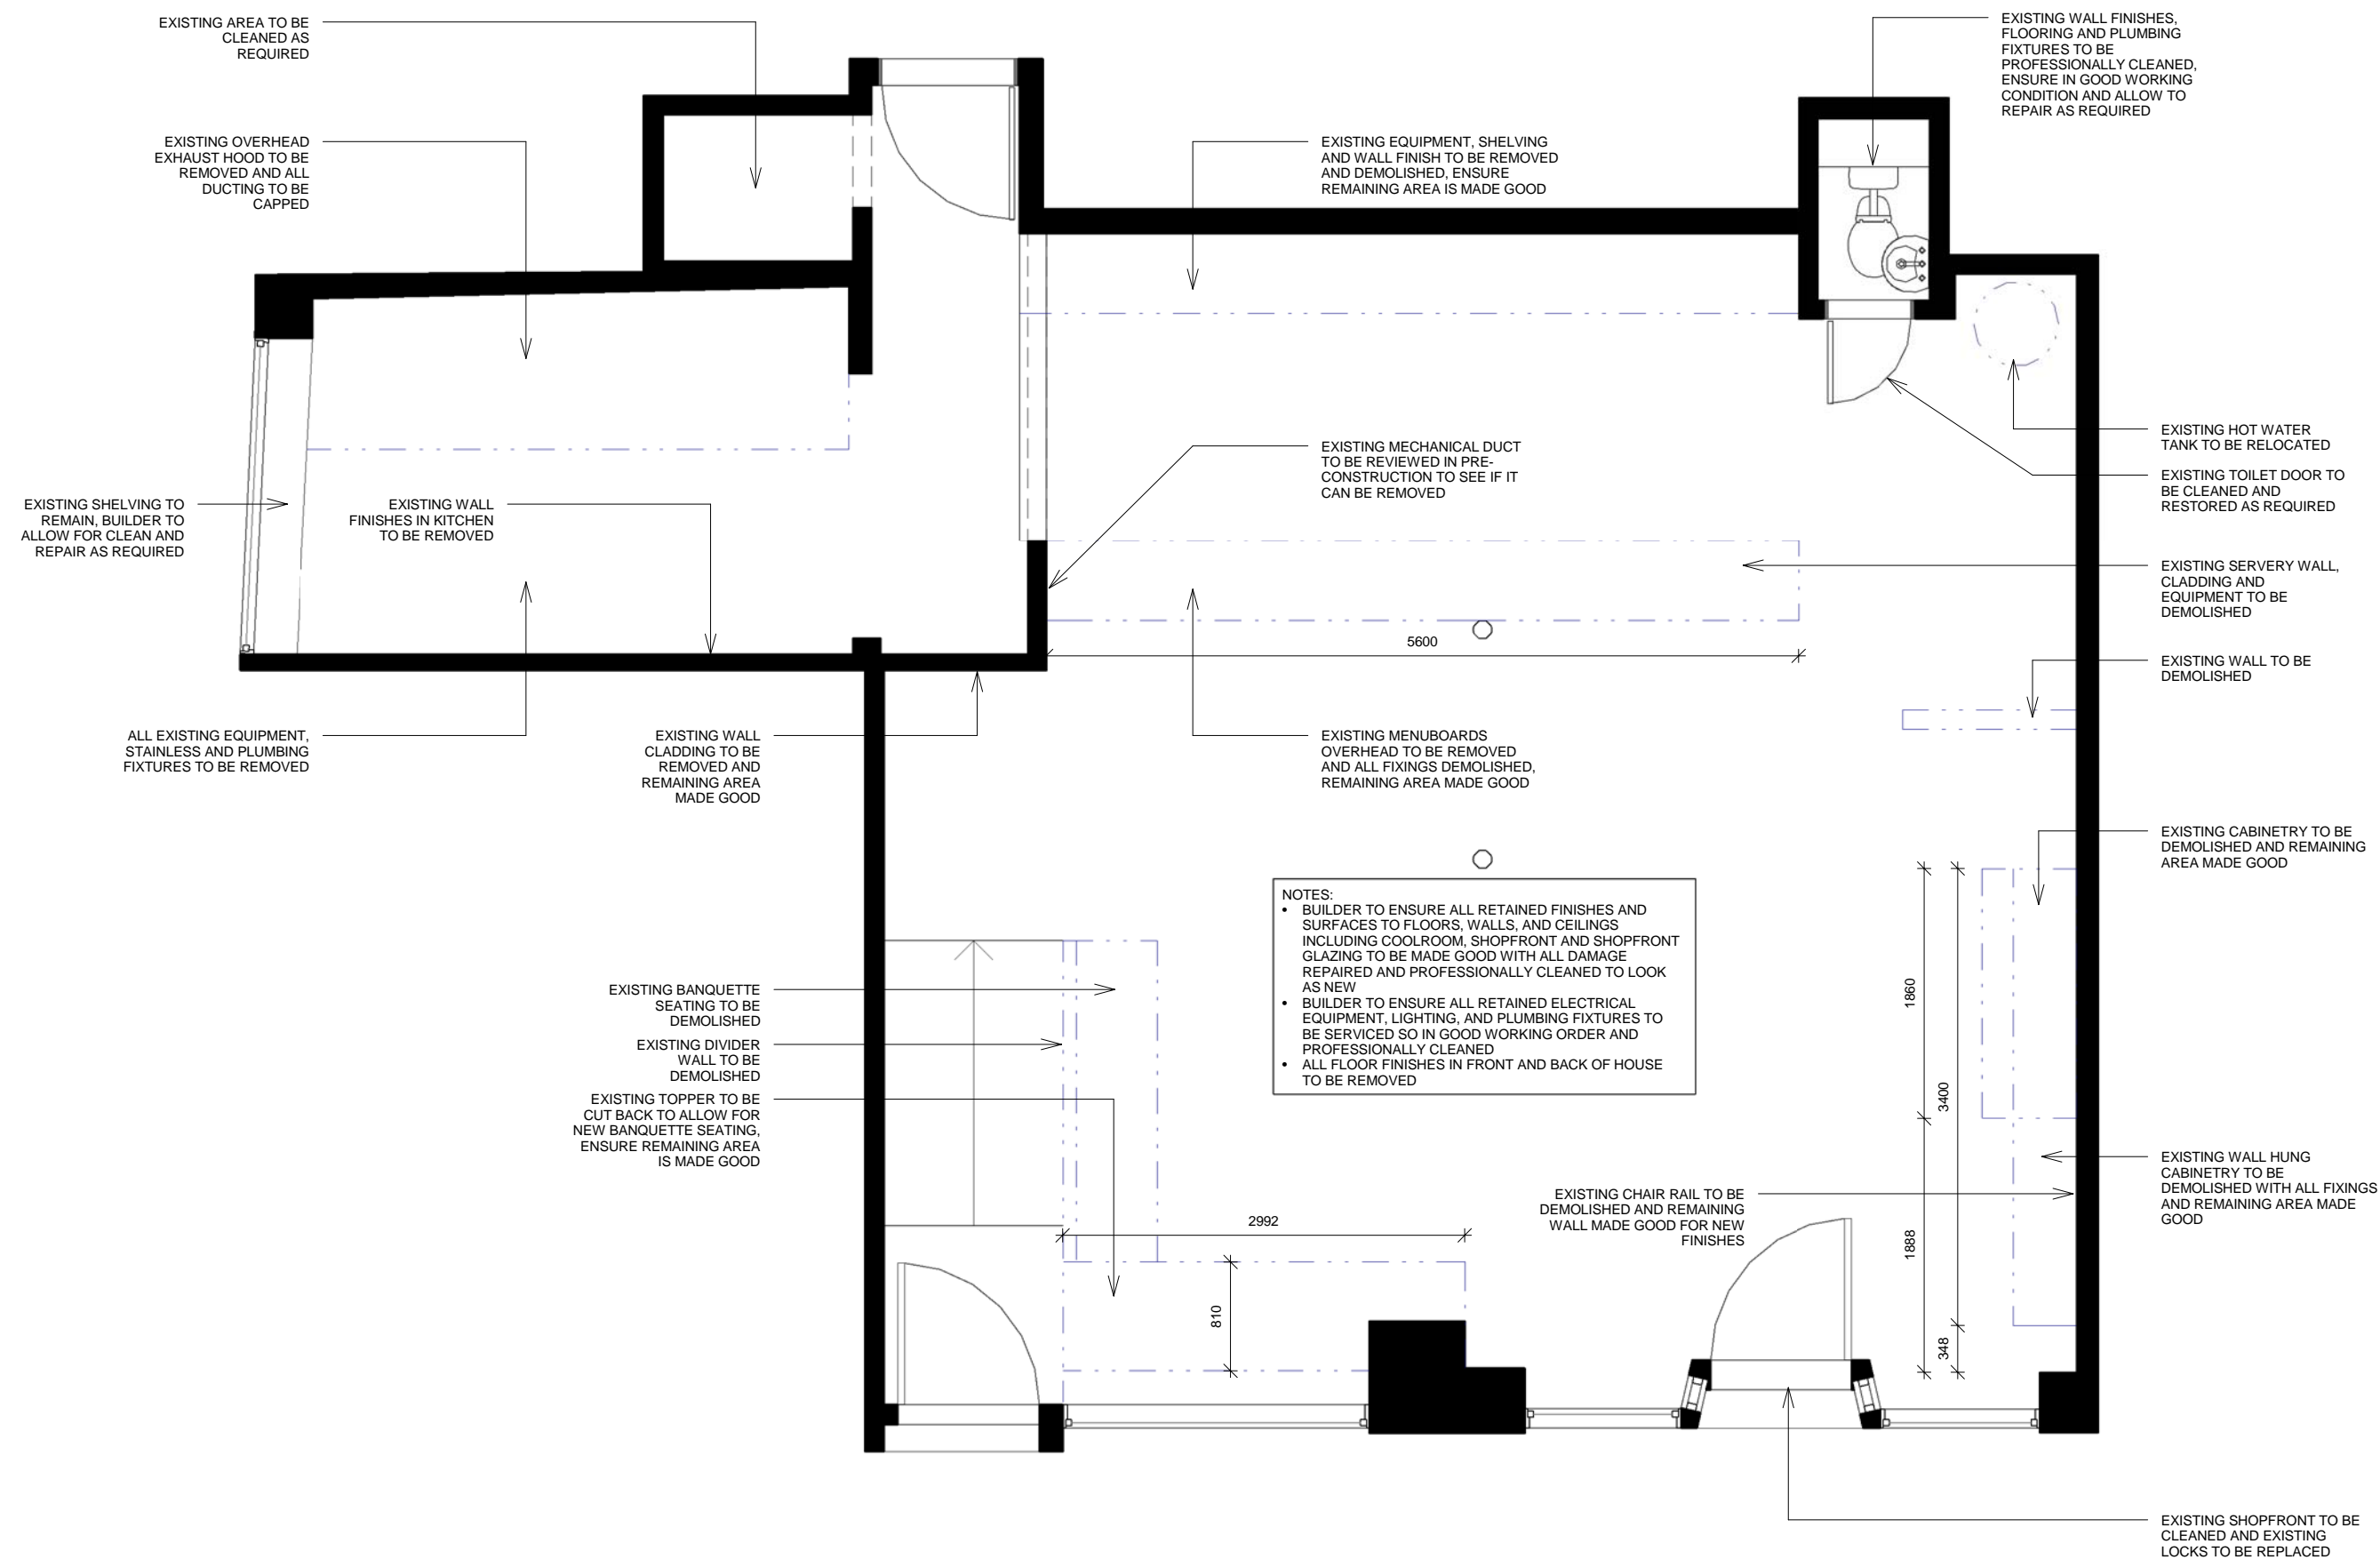

**NOTES:**

- BUILDER TO ENSURE ALL RETAINED FINISHES AND SURFACES TO FLOORS, WALLS, AND CEILINGS INCLUDING COOLROOM, SHOPFRONT AND SHOPFRONT GLAZING TO BE MADE GOOD WITH ALL DAMAGE REPAIRED AND PROFESSIONALLY CLEANED TO LOOK AS NEW
- BUILDER TO ENSURE ALL RETAINED ELECTRICAL EQUIPMENT, LIGHTING, AND PLUMBING FIXTURES TO BE SERVICED SO IN GOOD WORKING ORDER AND PROFESSIONALLY CLEANED
- ALL FLOOR FINISHES IN FRONT AND BACK OF HOUSE TO BE REMOVED

1 D101 EXISTING LEASE PLAN & DEMOLITION PLAN  
1 : 50

REV	DESCRIPTION	DATE
B	PRELIMINARY CONCEPT	23.05.17

DRW BY: CM CHK BY: SF

SCALE @ A2: 1 : 50

PROJECT NAME:  
ZAMBRERO HARVARD SQUARE

PROJECT ADDRESS:  
71 MT AUBURN ST,  
CAMBRIDGE, MA 02138,  
USA

DRAWING NAME:  
EXISTING & DEMOLITION PLAN

DRAWING NO.:  
**D101**




COPYRIGHT © ZAMBRERO PTY LTD. THIS DRAWING IS THE PROPERTY OF ZAMBRERO PTY LTD. DESIGN AND COPYRIGHT ARE RESERVED BY THEM. THE DRAWING IS ISSUED UPON CONDITION IT IS NOT COPIED, REPRODUCED, RETAINED OR DISCLOSED TO ANY UNAUTHORISED PERSON EITHER WHOLLY OR IN PART WITHOUT PRIOR WRITTEN CONSENT OF ZAMBRERO PTY LTD. ALL RIGHTS RESERVED.

- LEGEND**
- EXISTING WALL
  - NEW WALL
  - NEW WALL WITH BLOCKING FOR WALL SHELVES
  - TRAFFIC FLOW ARROW
  - EQUIPMENT NUMBER
  - PLUMBING NUMBER
  - FURNITURE NUMBER
  - STAINLESS BENCHES BY BUILDER

**NOTES**

BLACK 60mm DIA CABLE COVER TO BE USED WHEN GPO'S ARE LOCATED UNDERNEATH THE BENCHTOP AND EQUIPMENT IS ON TOP

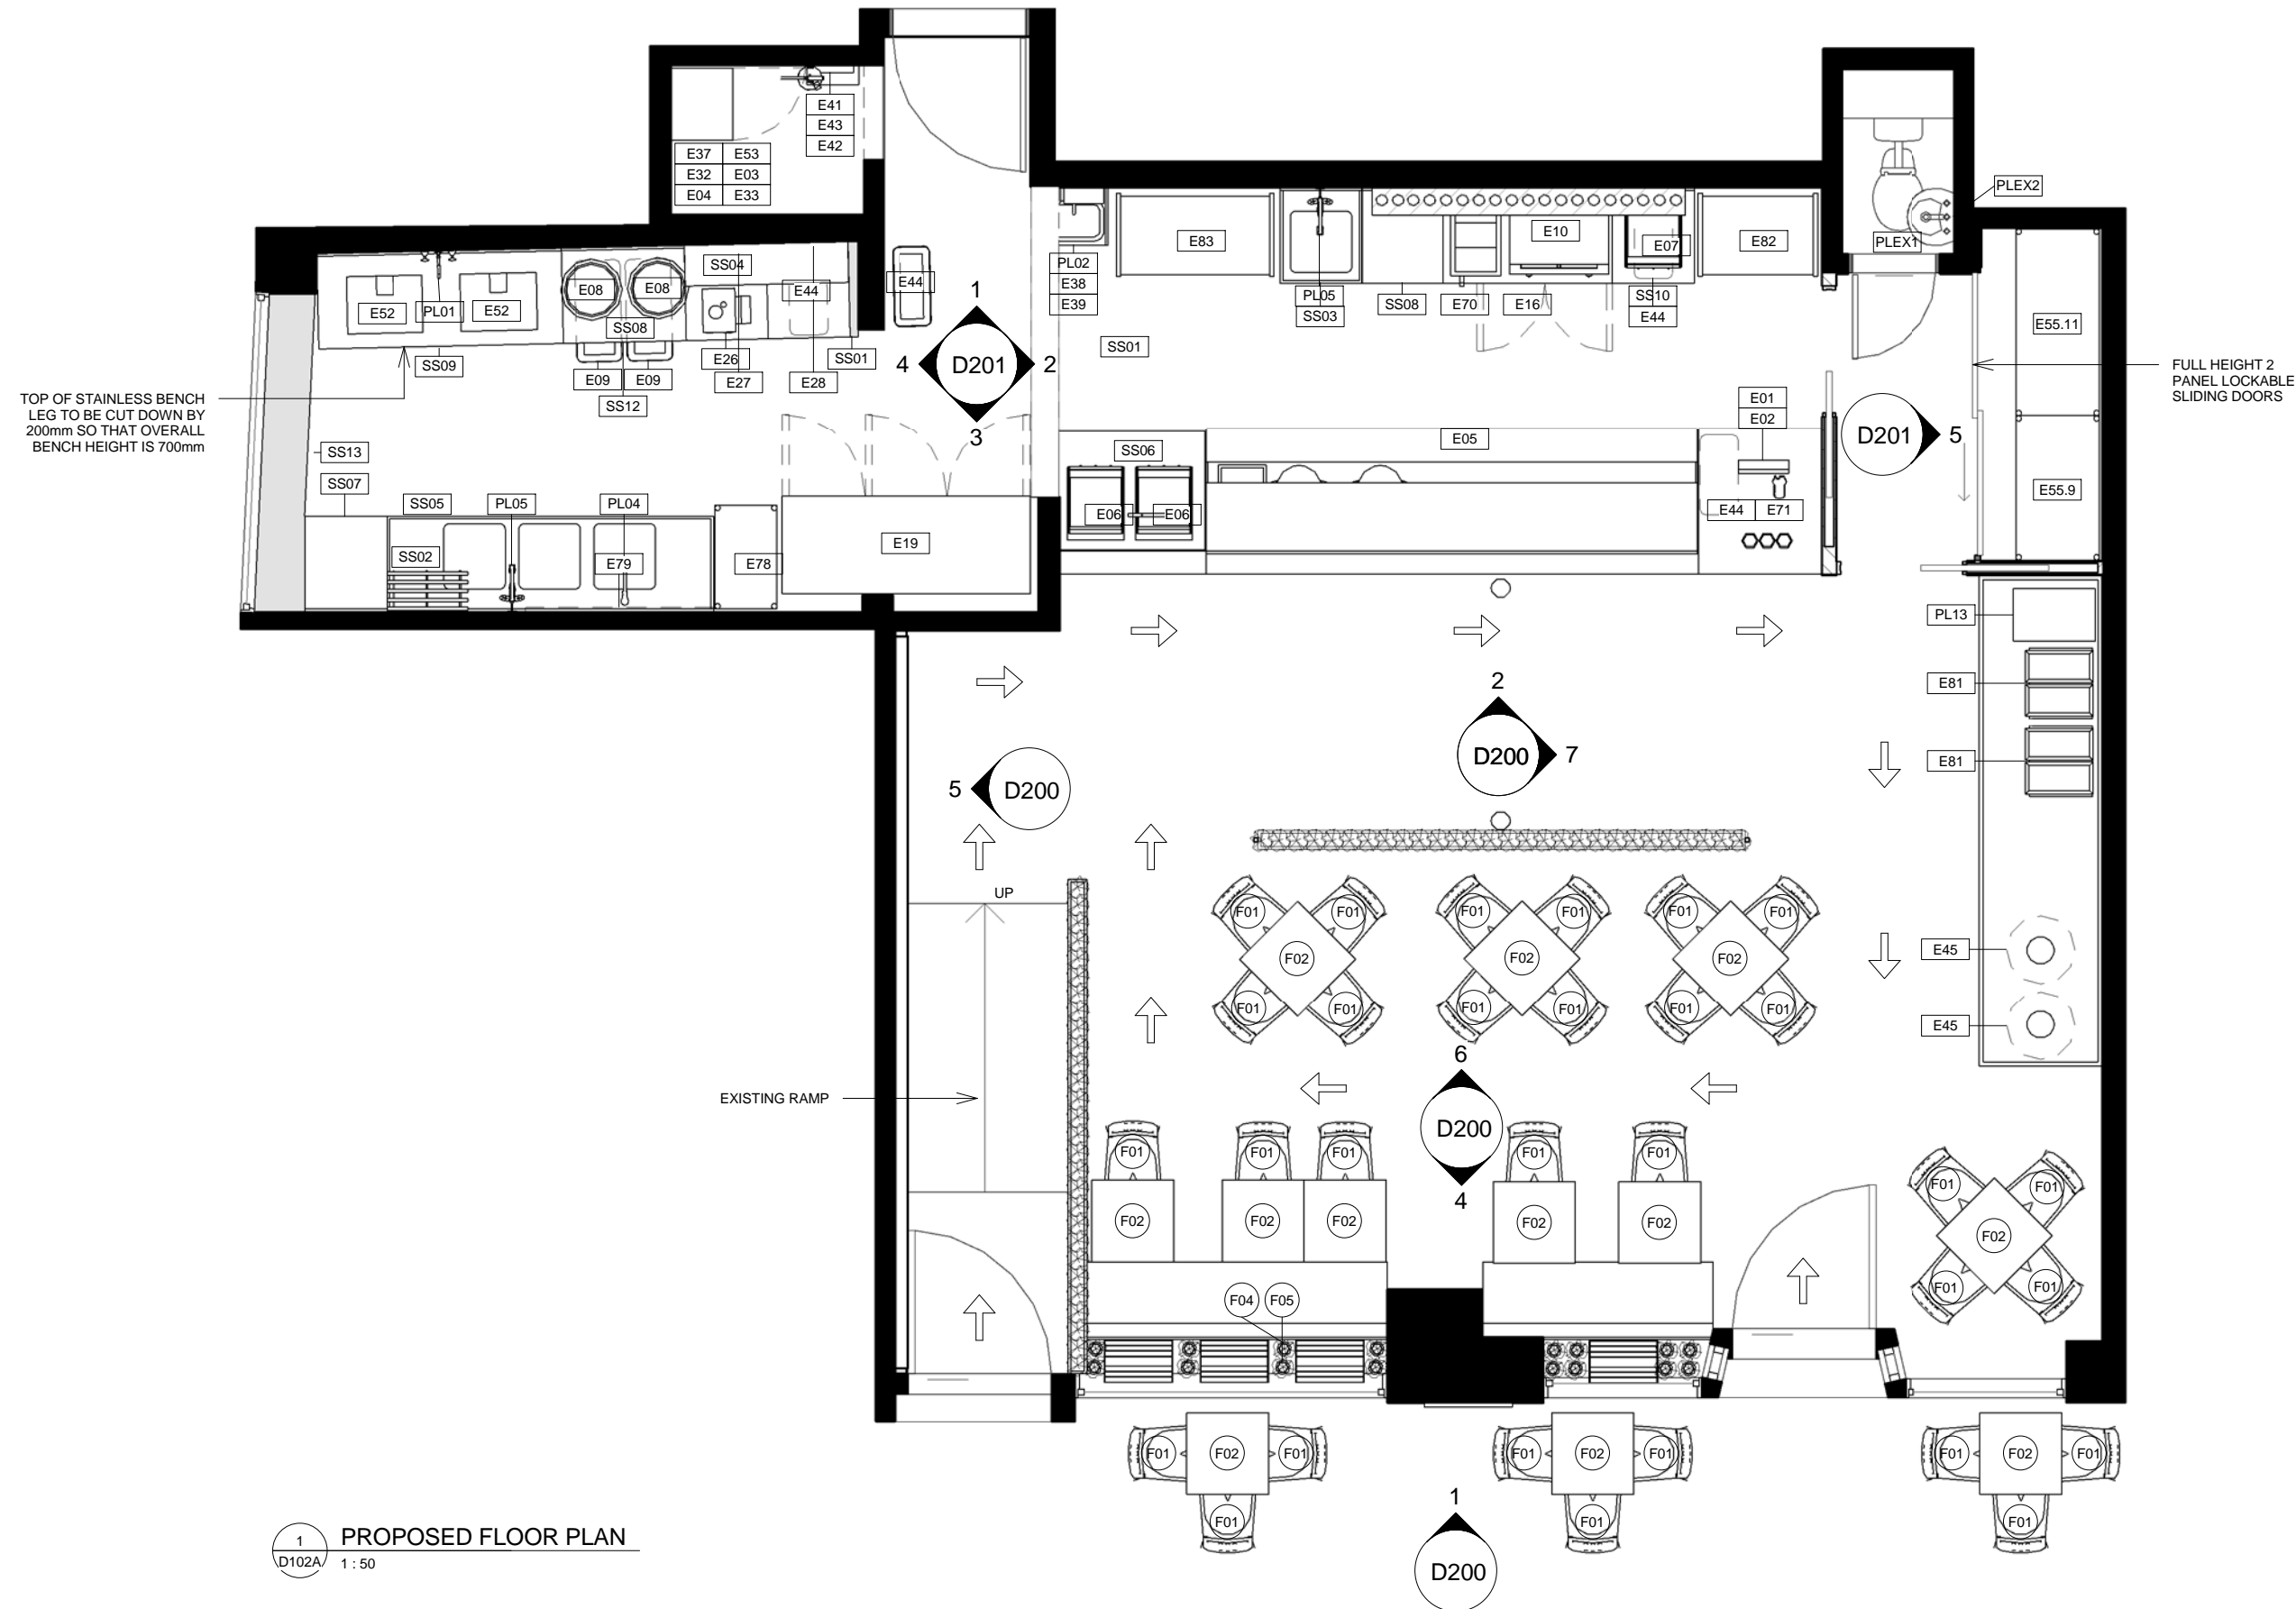

1 PROPOSED FLOOR PLAN  
D102A 1:50

REV	DESCRIPTION	DATE
B	PRELIMINARY CONCEPT	23.05.17

DRW BY: CM | CHK BY: SF

SCALE @ A2: 1 : 50

PROJECT NAME:  
ZAMBRERO HARVARD SQUARE

PROJECT ADDRESS:  
71 MT AUBURN ST,  
CAMBRIDGE, MA 02138,  
USA

DRAWING NAME:  
PROPOSED FLOOR PLAN

DRAWING NO.:

**D102A**

WALL FINISH SCHEDULE	
CODE	FINISH
1	T05, SK01 TO 100mm AFFL
2	TL02, FL03 TO 100mm AFFL
3	P01, SK01 TO 100mm AFFL
6	TL01, FL03 TO 100mm AFFL
7	P06, FL03 TO 100mm AFFL
8	P01, FL03 TO 100mm AFFL
10	T08, SK01 TO 100mm AFFL
11	1 BILLION GRAPHIC WALLPAPER, SK01 TO 100mm AFFL
12	T05

COPYRIGHT © ZAMBRERO PTY LTD. THIS DRAWING IS THE PROPERTY OF ZAMBRERO PTY LTD. DESIGN AND COPYRIGHT ARE RESERVED BY THEM. THE DRAWING IS ISSUED UPON CONDITION IT IS NOT COPIED, REPRODUCED, RETAINED OR DISCLOSED TO ANY UNAUTHORISED PERSON EITHER WHOLLY OR IN PART WITHOUT PRIOR WRITTEN CONSENT OF ZAMBRERO PTY LTD. ALL RIGHTS RESERVED.


- LEGEND**
- EXISTING WALL
  - NEW WALL
  - NEW WALL WITH BLOCKING AS REQUIRED FOR WALL SHELVES
  - WALL FINISH TAG, SEE WALL FINISH LEGEND BELOW

**NOTES**

BLACK 60mm DIA CABLE COVER TO BE USED WHEN GPO'S ARE LOCATED UNDERNEATH THE BENCHTOP AND EQUIPMENT IS ON TOP

DIMENSIONS SHOWN TO EDGE OF FINISHED FACE OF WALL

BUILDER TO CONFIRM ALL DIMENSIONS ON SITE PRIOR TO CONSTRUCTION

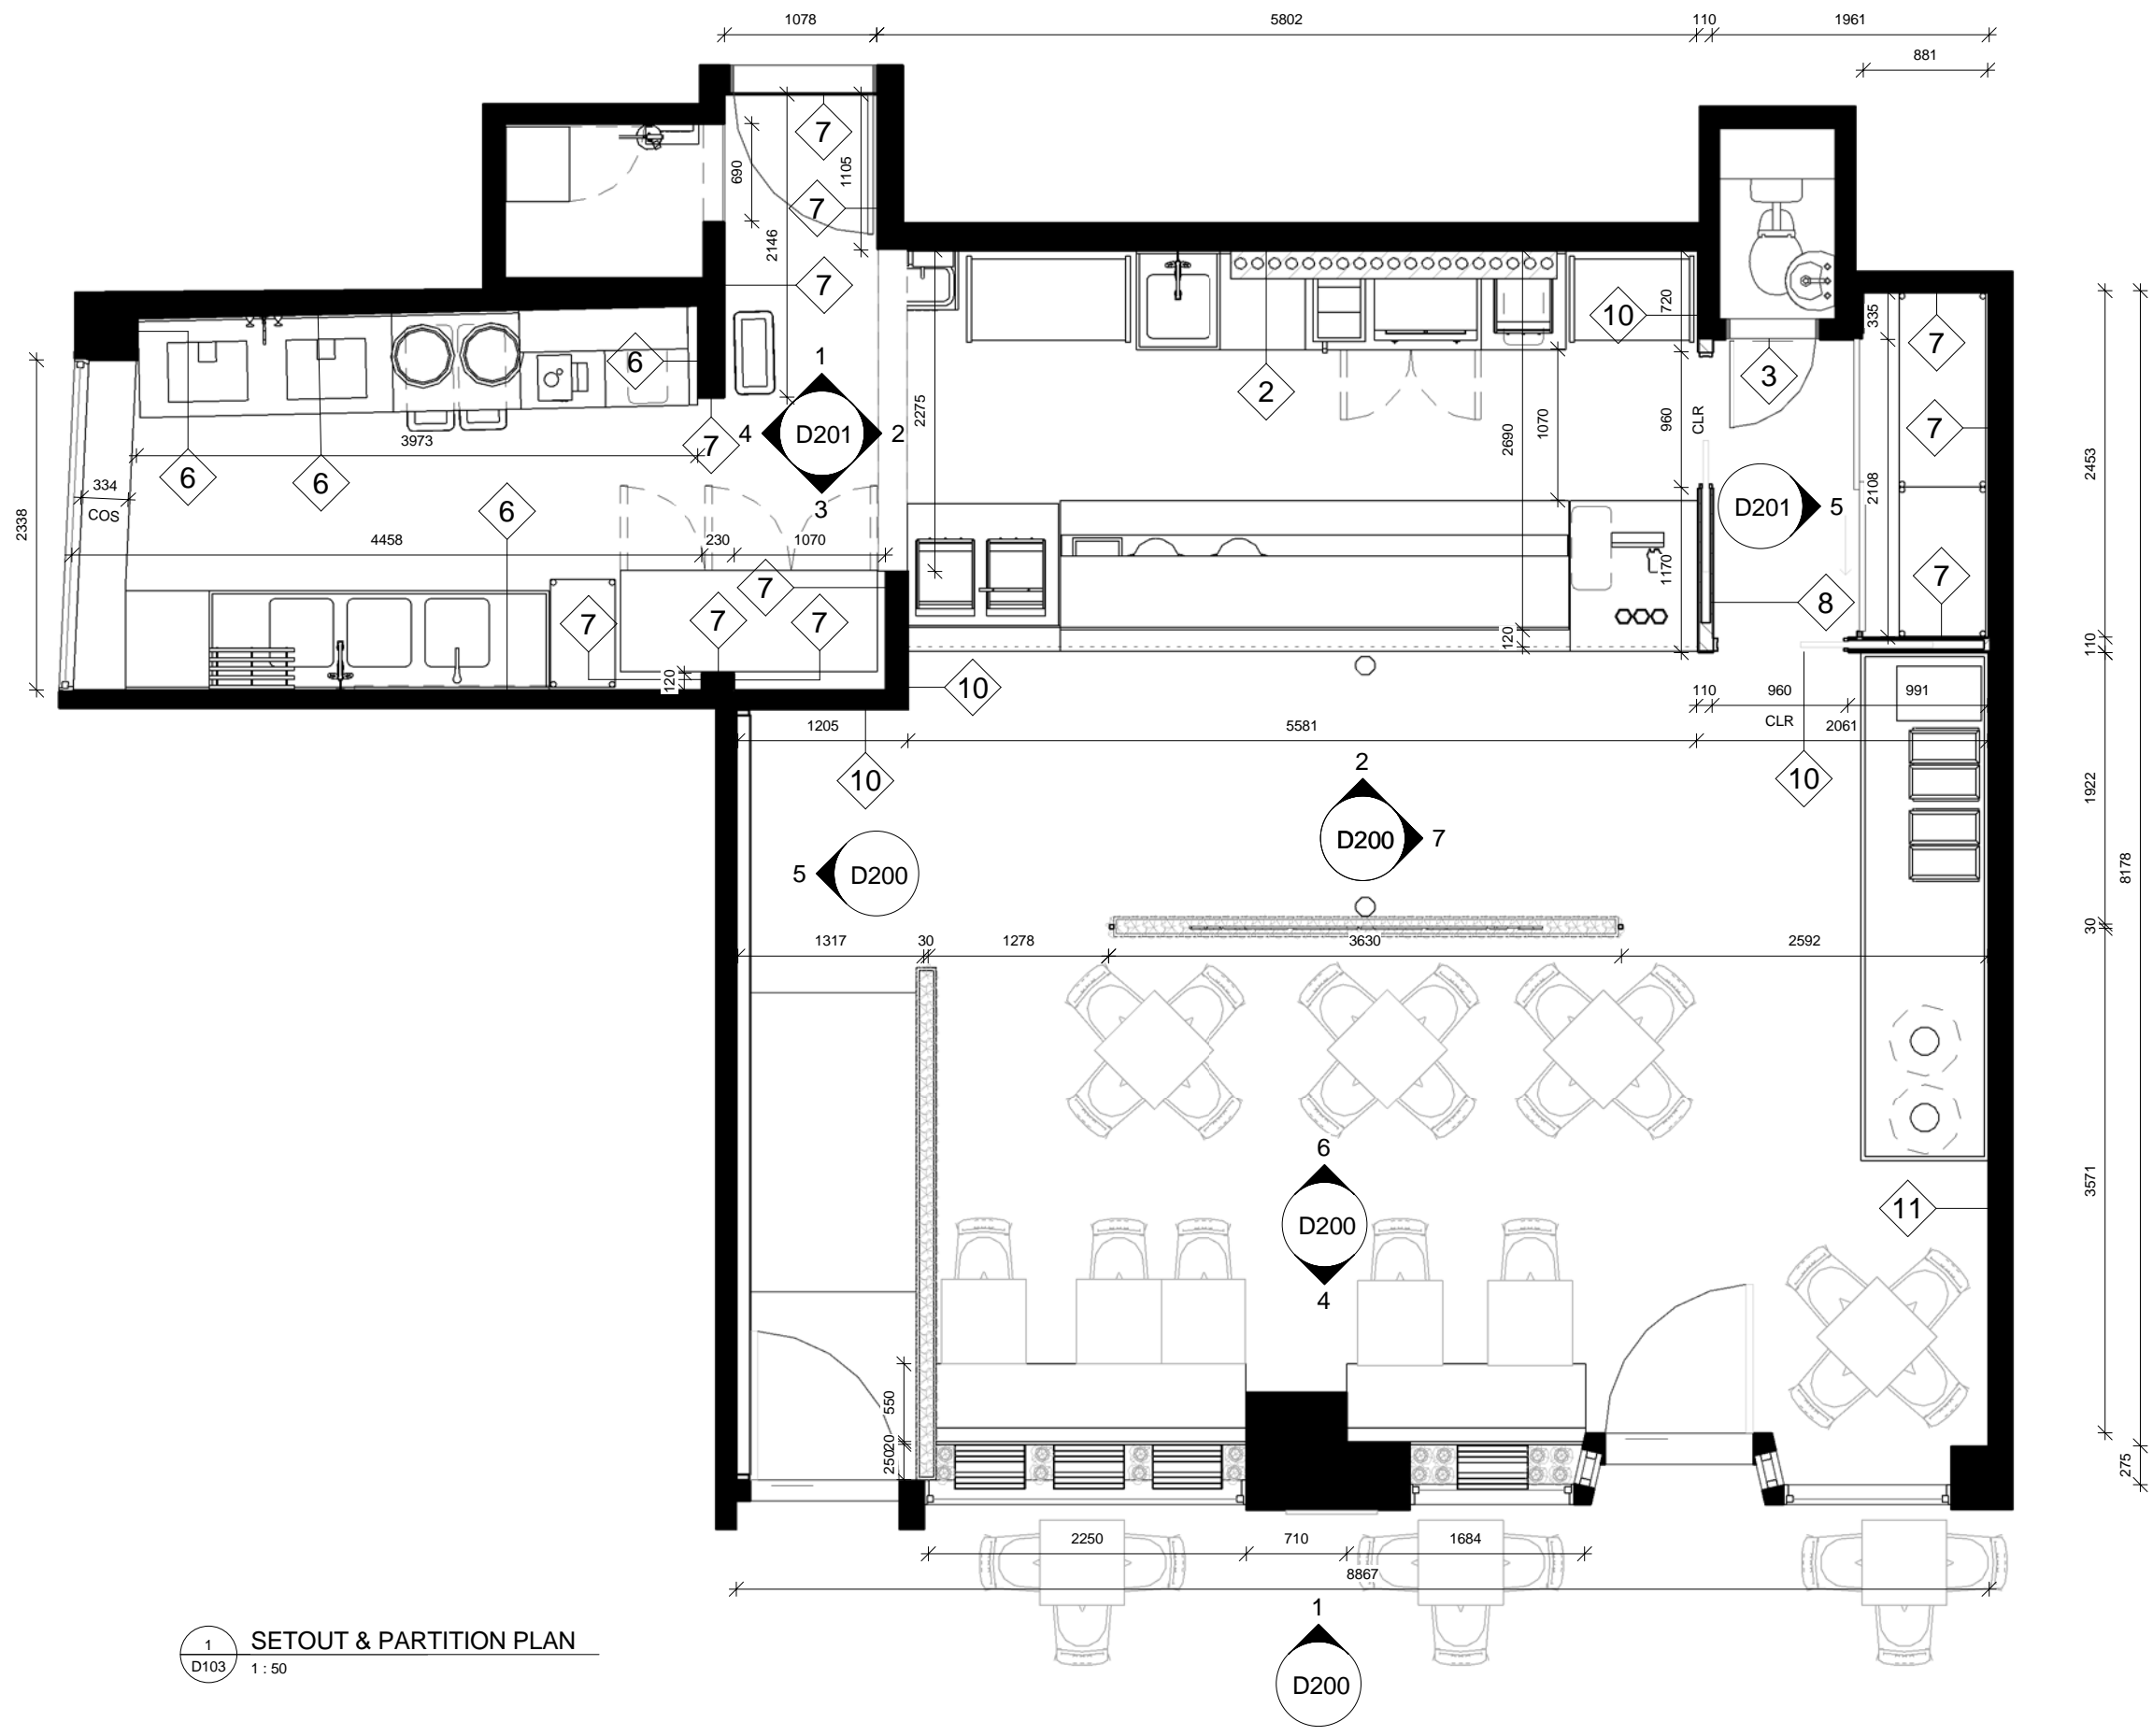

1 SETOUT & PARTITION PLAN  
D103 1:50

REV	DESCRIPTION	DATE
B	PRELIMINARY CONCEPT	23.05.17

DRW BY: CM CHK BY: SF

SCALE @ A2: 1 : 50

PROJECT NAME:  
ZAMBRERO HARVARD SQUARE




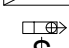





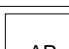
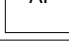



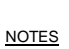


PROJECT ADDRESS:  
71 MT AUBURN ST,  
CAMBRIDGE, MA 02138,  
USA

DRAWING NAME:  
SETOUT & PARTITION PLAN

DRAWING NO.:  
**D103**


COPYRIGHT © ZAMBRERO PTY LTD. THIS DRAWING IS THE PROPERTY OF ZAMBRERO PTY LTD. DESIGN AND COPYRIGHT ARE RESERVED BY THEM. THE DRAWING IS ISSUED UPON CONDITION IT IS NOT COPIED, REPRODUCED, RETAINED OR DISCLOSED TO ANY UNAUTHORISED PERSON EITHER WHOLLY OR IN PART WITHOUT PRIOR WRITTEN CONSENT OF ZAMBRERO PTY LTD. ALL RIGHTS RESERVED.

**LEGEND**

-  PENDANT
-  RECESSED DOWNLIGHT
-  WALL LIGHT
-  SURFACE MOUNTED FLUORESCENT
-  TRACK LIGHT
-  SWITCH
-  EMERGENCY LIGHT
-  EXIT SIGN
-  SMOKE DETECTOR
-  EWS SPEAKER
-  SPRINKLER
-  AC REGISTER
-  ACCESS PANEL
-  LIGHTING TAG. SEE LIGHTING SCHEDULE FOR SPECIFICATIONS
-  L#
-  E48 SURVEILLANCE CAMERA. SEE EQUIPMENT SCHEDULE FOR SPECIFICATIONS
-  E47 SPEAKER. SEE EQUIPMENT SCHEDULE FOR SPECIFICATIONS

**NOTES**

ESSENTIAL FIRE SERVICES TO BE IN ACCORDANCE WITH THE BCA & AUSTRALIAN STANDARDS  
CONTRACTOR TO REVIEW AND ENSURE COMPLIANCE WITH PART J6 OF THE BCA

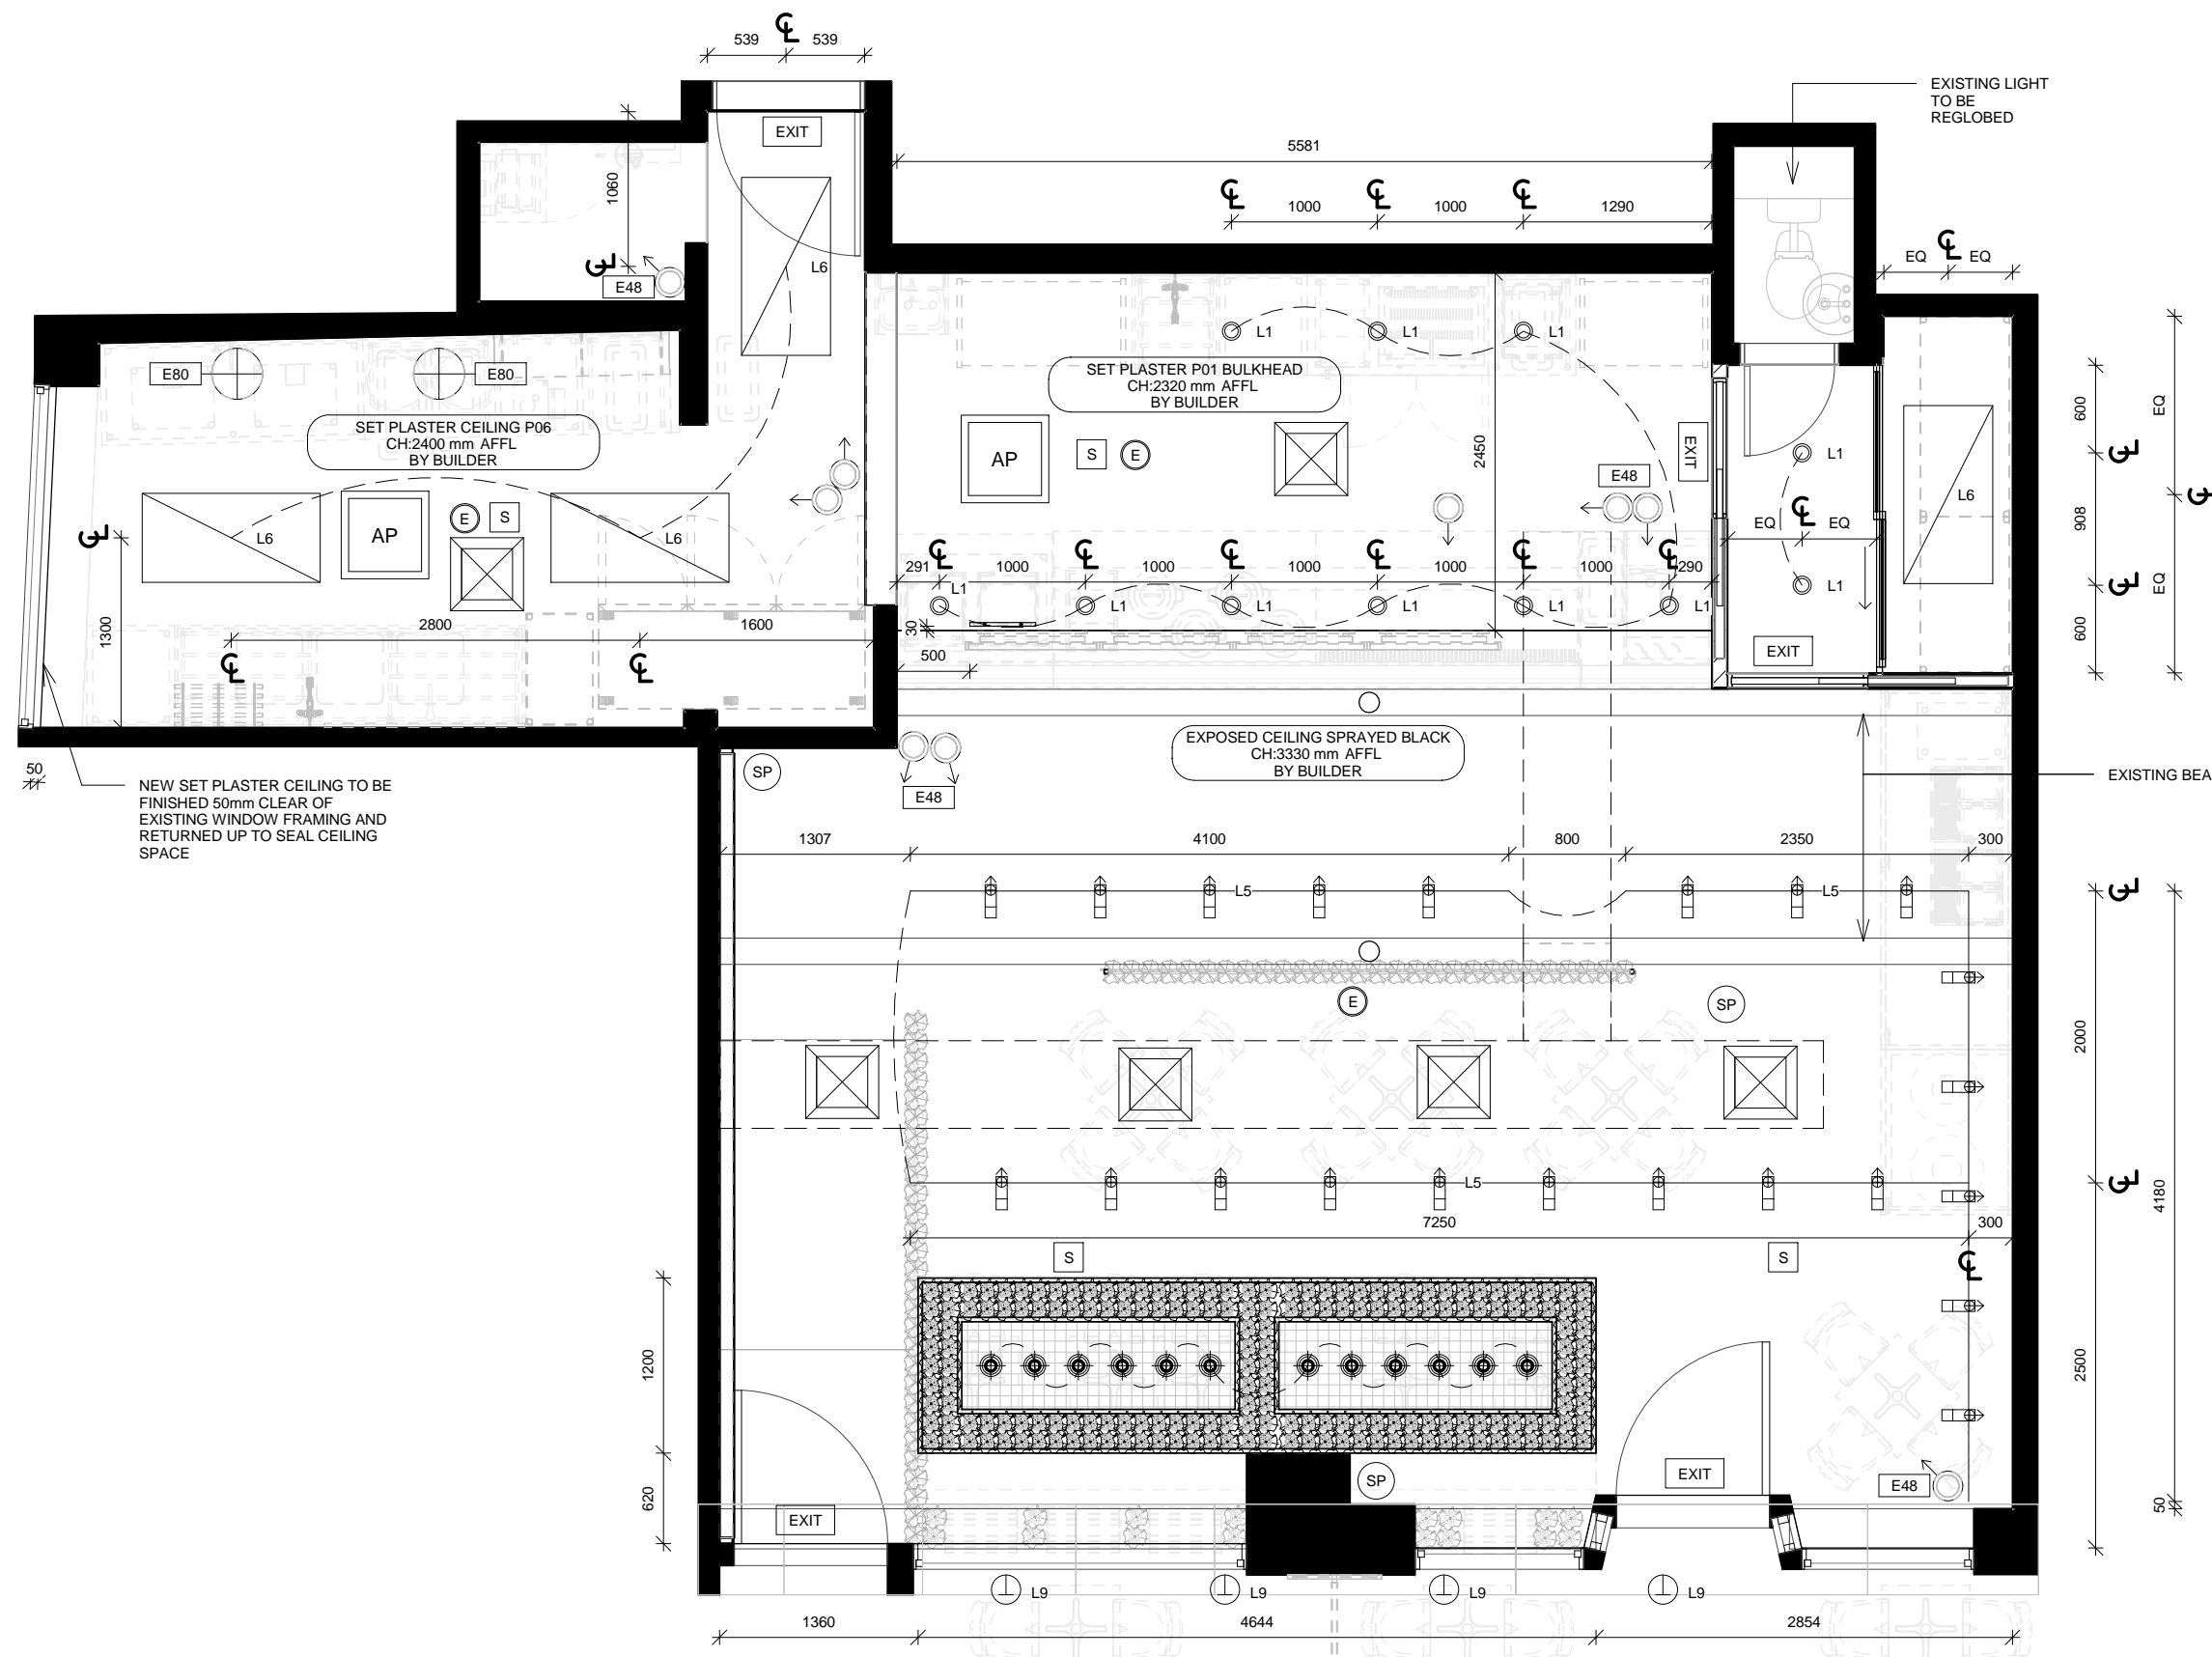

1 REFLECTED CEILING PLAN  
D104 1 : 50

REV	DESCRIPTION	DATE
B	PRELIMINARY CONCEPT	23.05.17

DRW BY: CM CHK BY: SF

SCALE @ A2: 1 : 50






PROJECT NAME:  
ZAMBRERO HARVARD SQUARE

PROJECT ADDRESS:  
71 MT AUBURN ST,  
CAMBRIDGE, MA 02138,  
USA

DRAWING NAME:  
REFLECTED CEILING PLAN

DRAWING NO.:



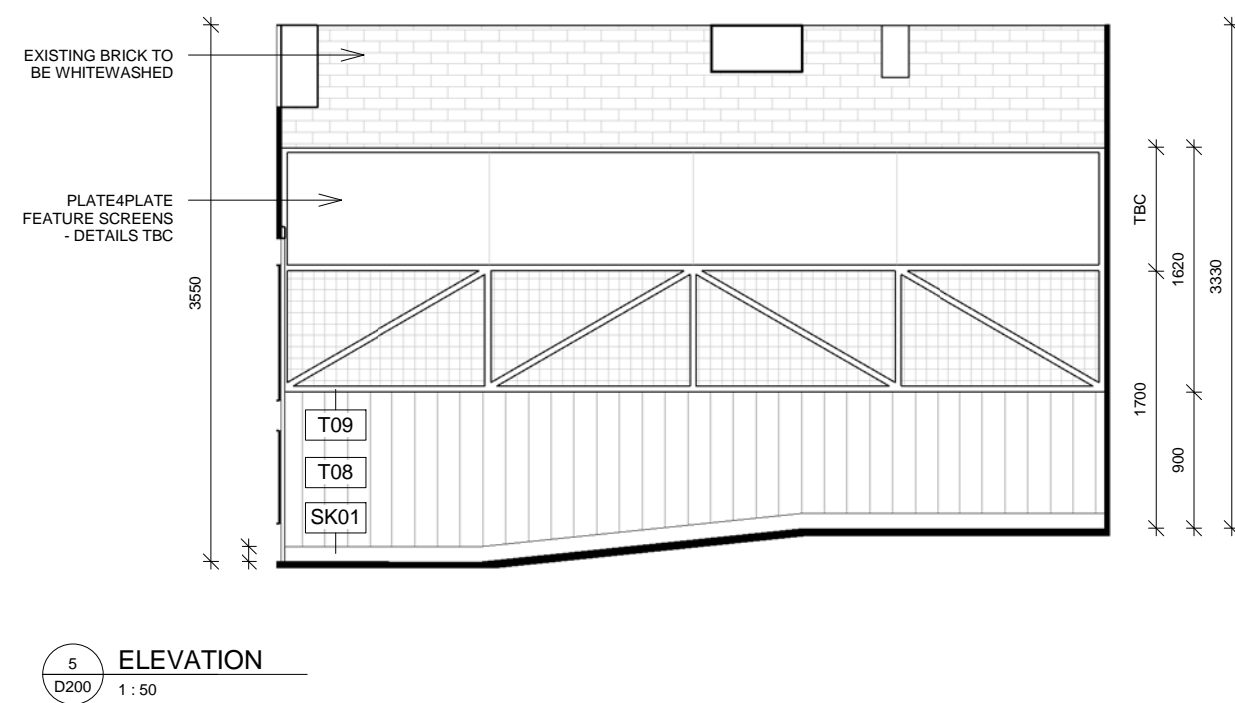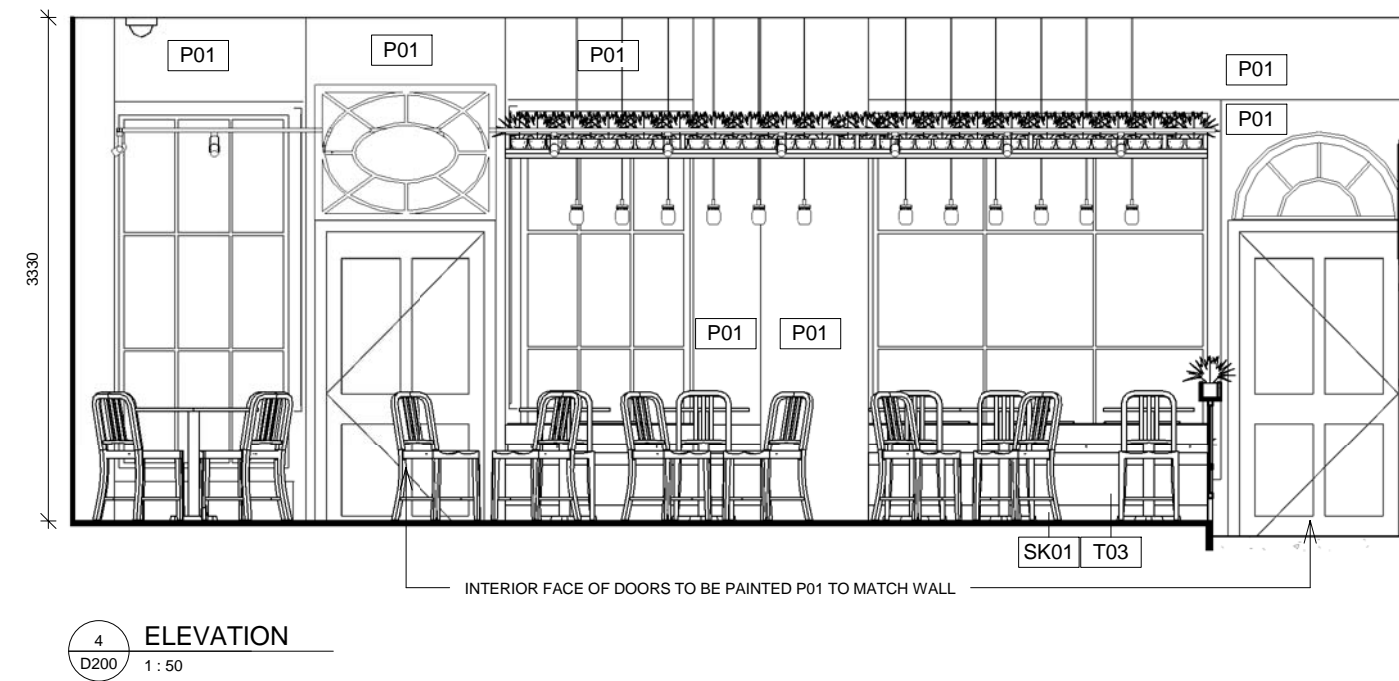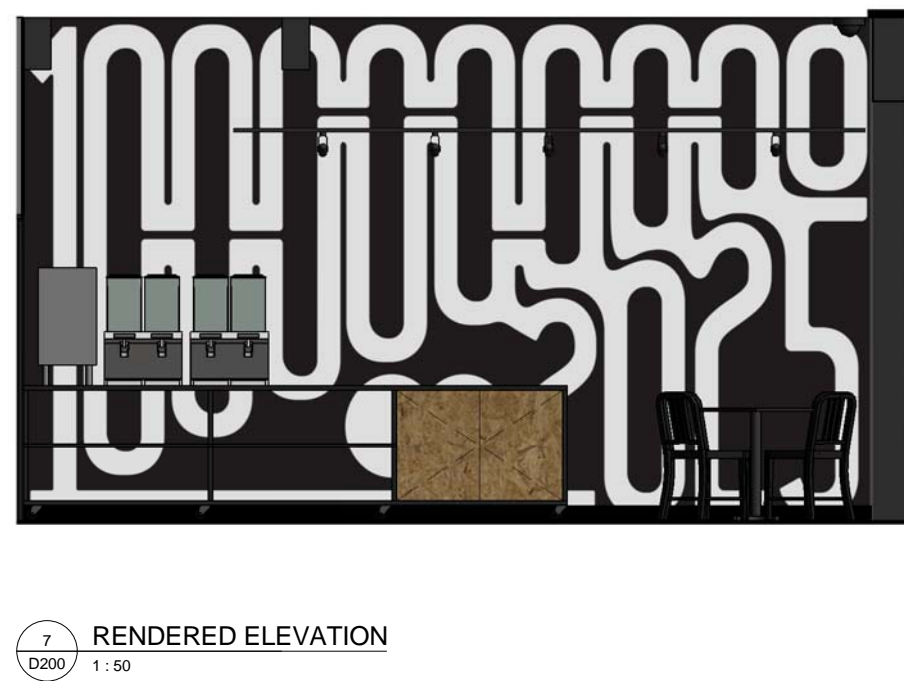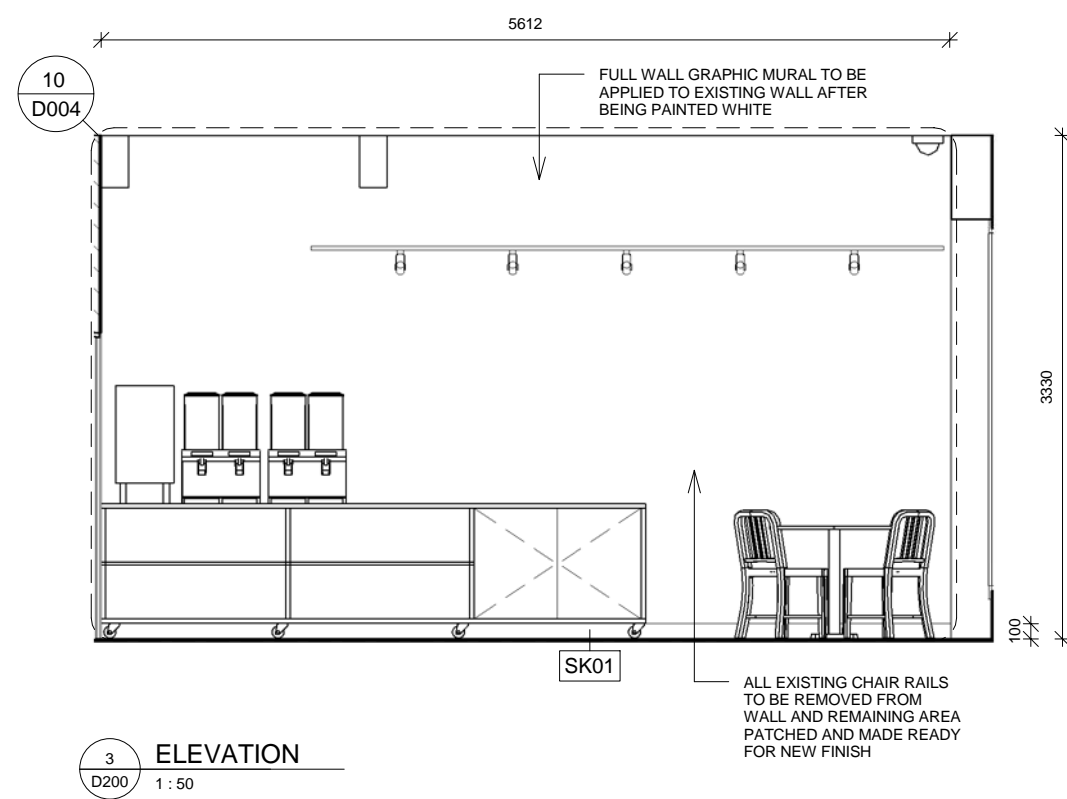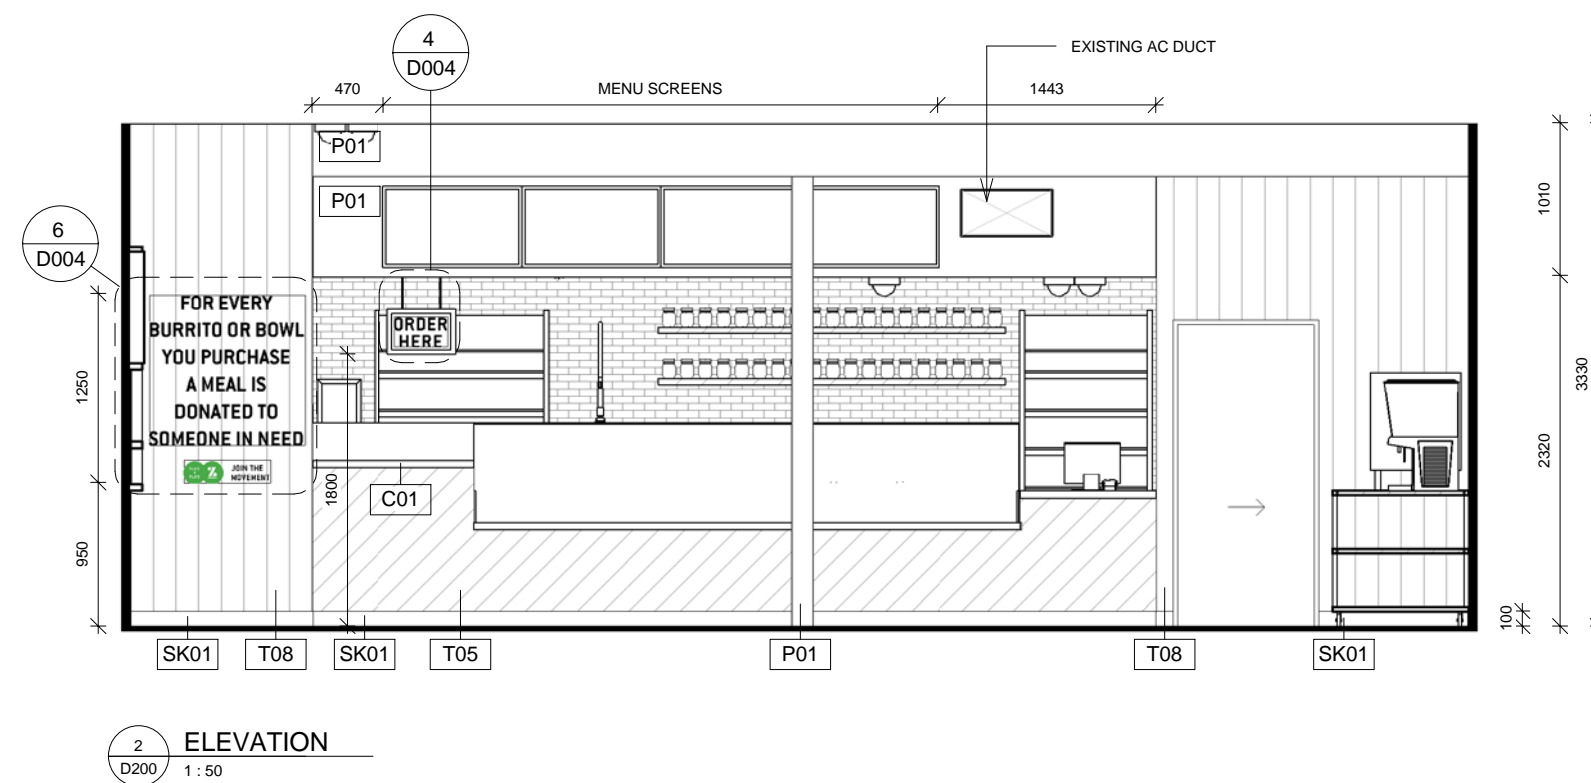

REV	DESCRIPTION	DATE
B	PRELIMINARY CONCEPT	23.05.17

DRW BY: CM CHK BY: SF

SCALE @ A2: 1:50

PROJECT NAME:  
ZAMBRERO HARVARD SQUARE

PROJECT ADDRESS:  
71 MT AUBURN ST,  
CAMBRIDGE, MA 02138,  
USA






DRAWING NAME:

ELEVATIONS - SHOPFRONT & FRONT OF HOUSE

DRAWING NO.:

D200



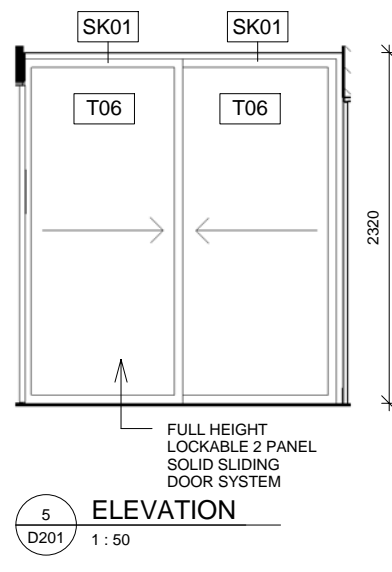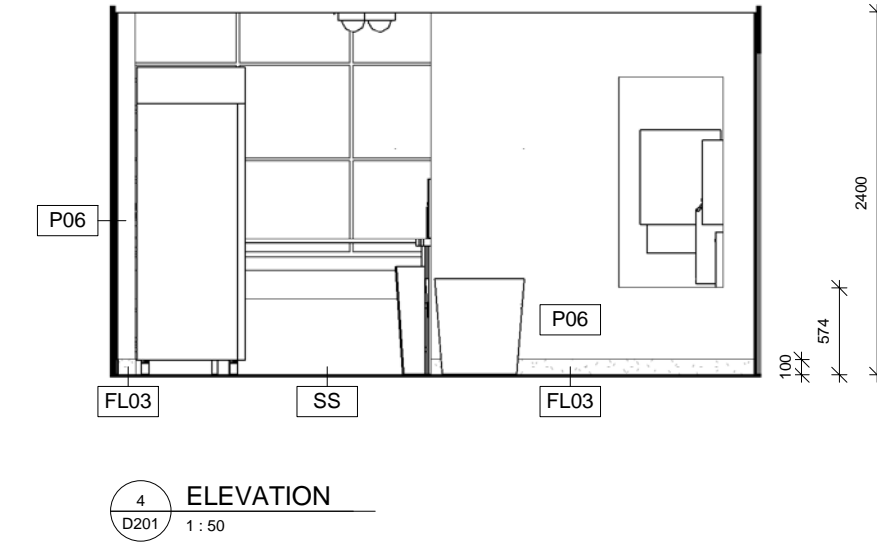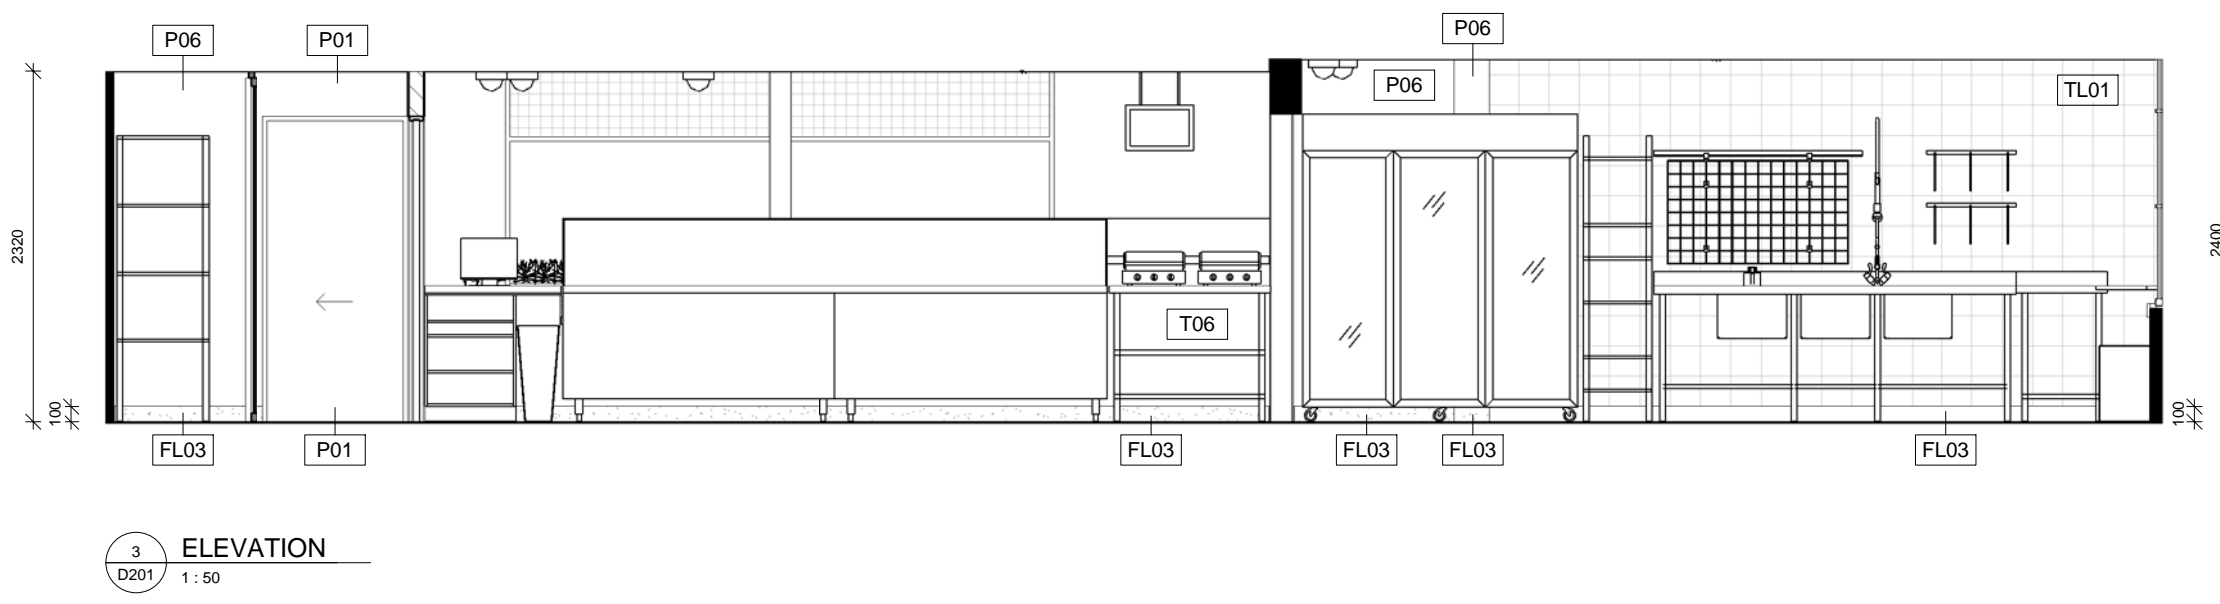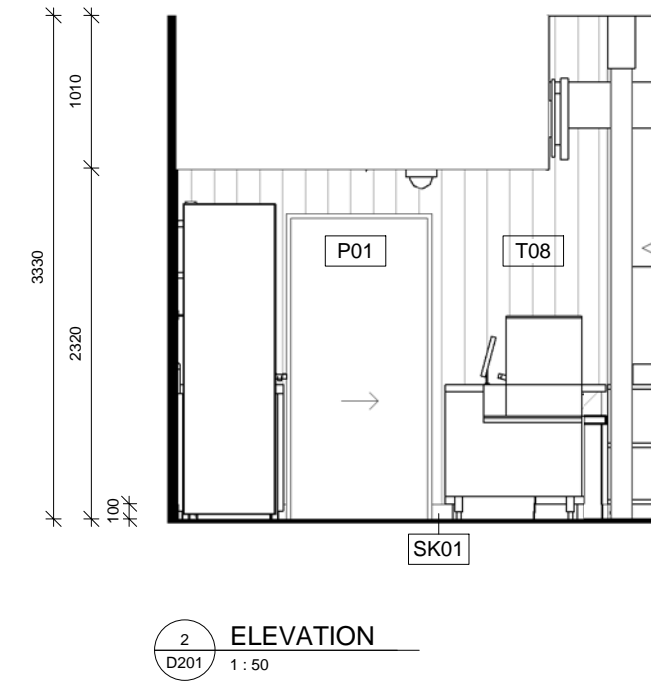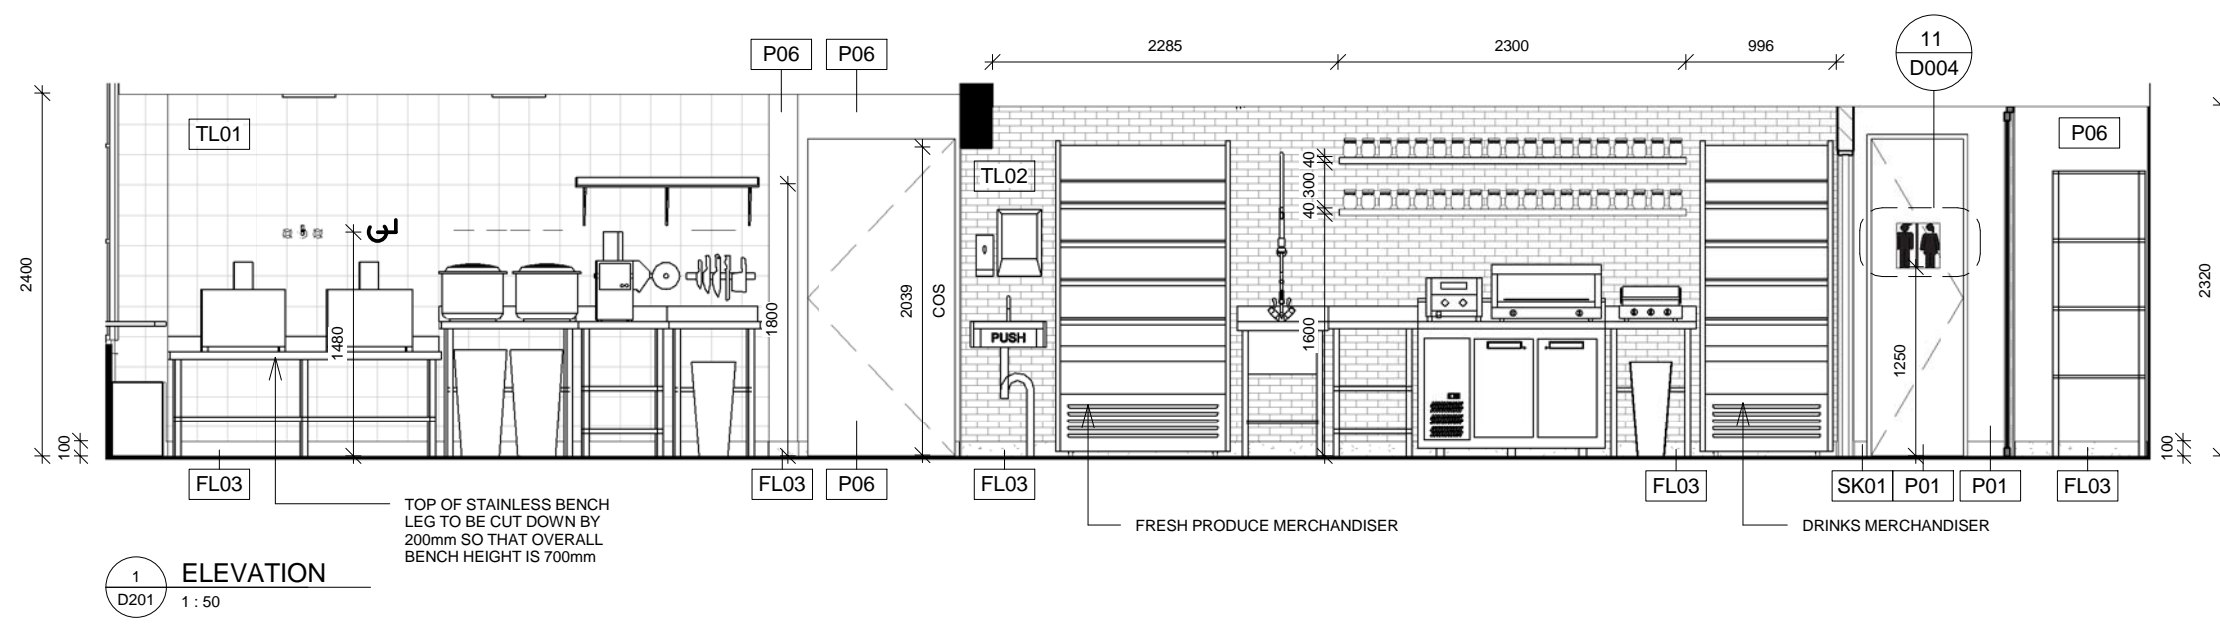

REV	DESCRIPTION	DATE
B	PRELIMINARY CONCEPT	23.05.17

DRW BY: CM CHK BY: SF

SCALE @ A2: 1 : 50

PROJECT NAME:  
ZAMBRO HARVARD SQUARE

PROJECT ADDRESS:  
71 MT AUBURN ST,  
CAMBRIDGE, MA 02138,  
USA

DRAWING NAME:  
ELEVATIONS - SERVERY &  
BACK OF HOUSE

DRAWING NO.:  
**D201**





REV	DESCRIPTION	DATE
B	PRELIMINARY CONCEPT	23.05.17

DRW BY: CM | CHK BY: SF

SCALE @ A2:

PROJECT NAME:  
ZAMBRERO HARVARD  
SQUARE

PROJECT ADDRESS:  
71 MT AUBURN ST,  
CAMBRIDGE, MA 02138,  
USA

DRAWING NAME:  
PERSPECTIVES

DRAWING NO.:  
**D300**