


Project	Capital One - Cambridge	Project Number	11.6628.210
Description	COFFEE BAR DIMENSIONS & AREA	Issue/Rev	
Prepared by	RY	Date	05/26/15
Scale	1/8" = 1'-0"		

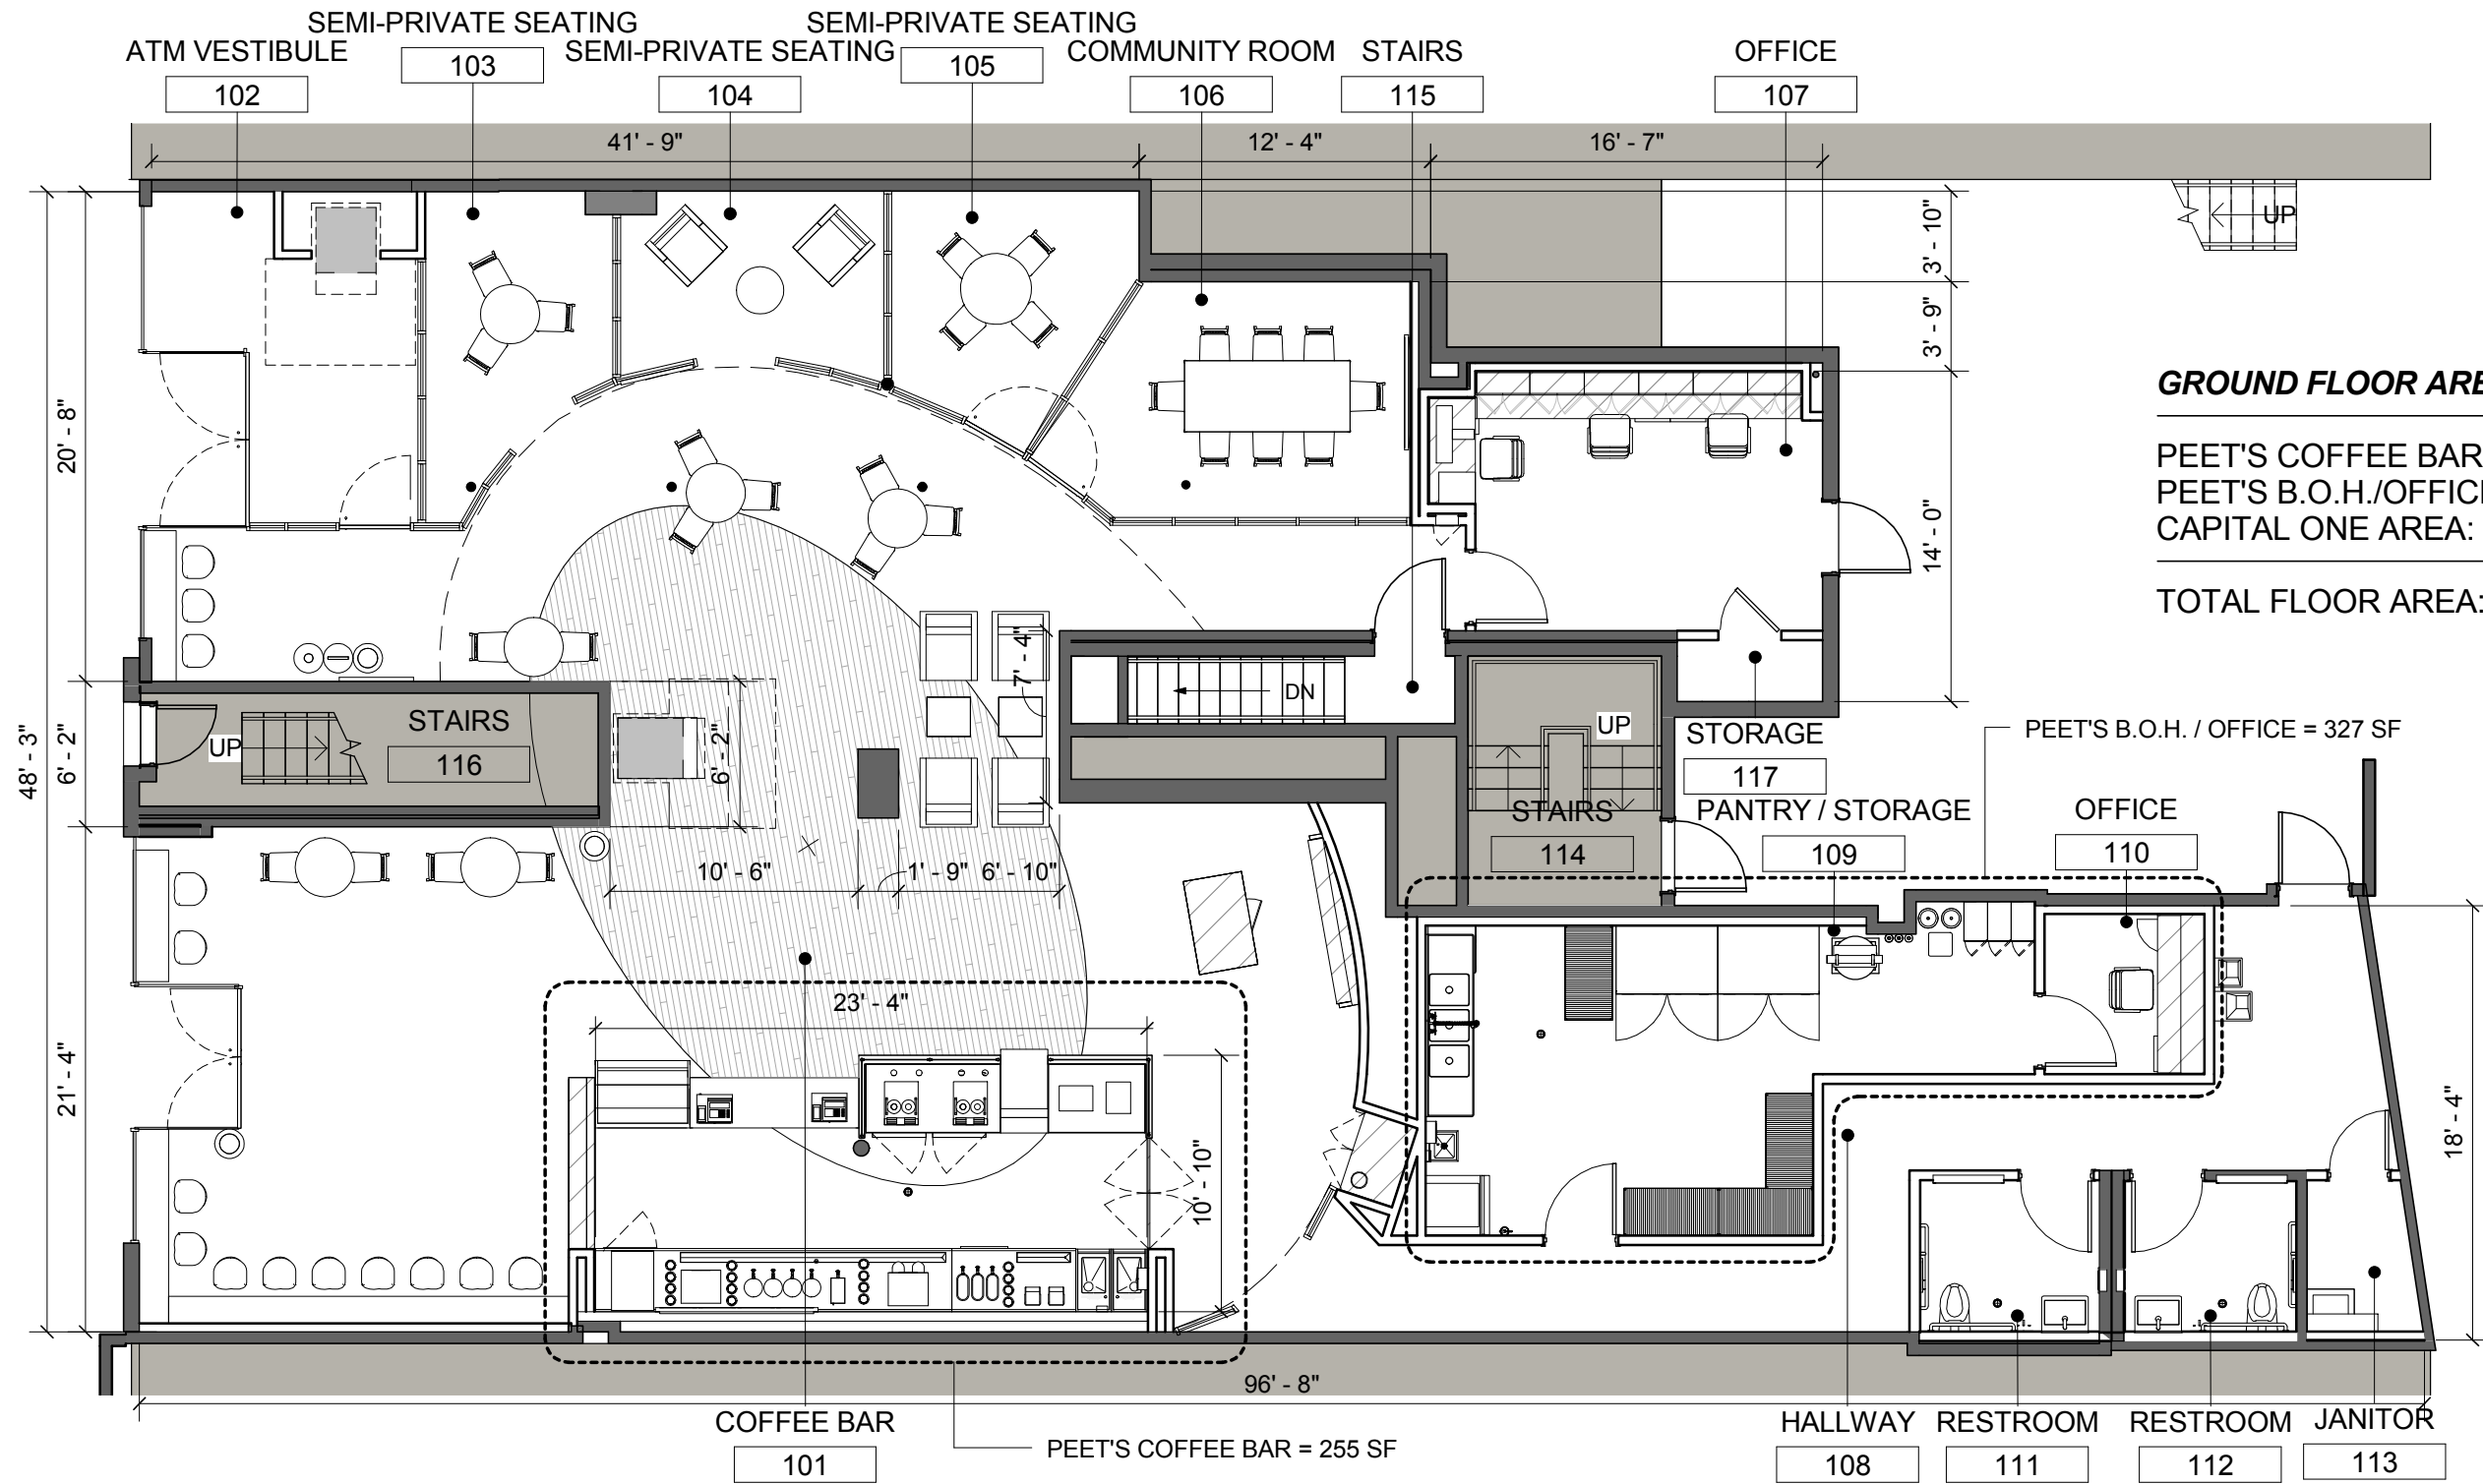

GROUND FLOOR AREA SUMMARY

PEET'S COFFEE BAR:	255	SF
PEET'S B.O.H./OFFICE:	327	SF
CAPITAL ONE AREA:	2,618	SF

TOTAL FLOOR AREA: 3,200 SF