



CAMBRIDGE HISTORICAL COMMISSION

831 Massachusetts Avenue, 2nd Fl., Cambridge, Massachusetts 02139
Telephone: 617 349 4683 TTY: 617 349 6112
E-mail: histcomm@cambridgema.gov URL: www.cambridgema.gov/Historic

APPLICATION FOR CERTIFICATE

- The undersigned hereby applies to the Cambridge Historical Commission for a Certificate of (check one box): Appropriateness, Nonapplicability, or Hardship, in accordance with Chapter 40C of the Massachusetts General Laws and/or Chapter 2.78 of the Municipal Code.
- Address of property: 123 Brattle Street, Cambridge, Massachusetts
- Describe the proposed alteration(s), construction or demolition in the space provided below:
(An additional page can be attached, if necessary).

Construct 1 story addition at rear of house.

I certify that the information contained herein is true and accurate to the best of my knowledge and belief.
The undersigned also attests that he/she has read the statements printed on the reverse.


Name of Property Owner of Record: Gene and Margaret Blumenreich
Mailing Address: 123 Brattle Street
Telephone/Fax: 617-955-0055 E-mail: blumenreichp@gmail.com
⇒ Signature of Property Owner of Record: Margaret Blumenreich
(Required field; the application will not be considered complete without the property owner's signature)

Name of proponent, if not record owner: _____
Mailing Address: _____
Telephone/Fax: _____ E-mail: _____

(for office use only):
Date Application Received: 1/9/24 Case Number: 5065 Hearing Date: 2/1/24
Type of Certificate Issued: _____ Date Issued: _____




EXISTING SURVEY PLAN
 Scale: 1/4" = 1'-0"

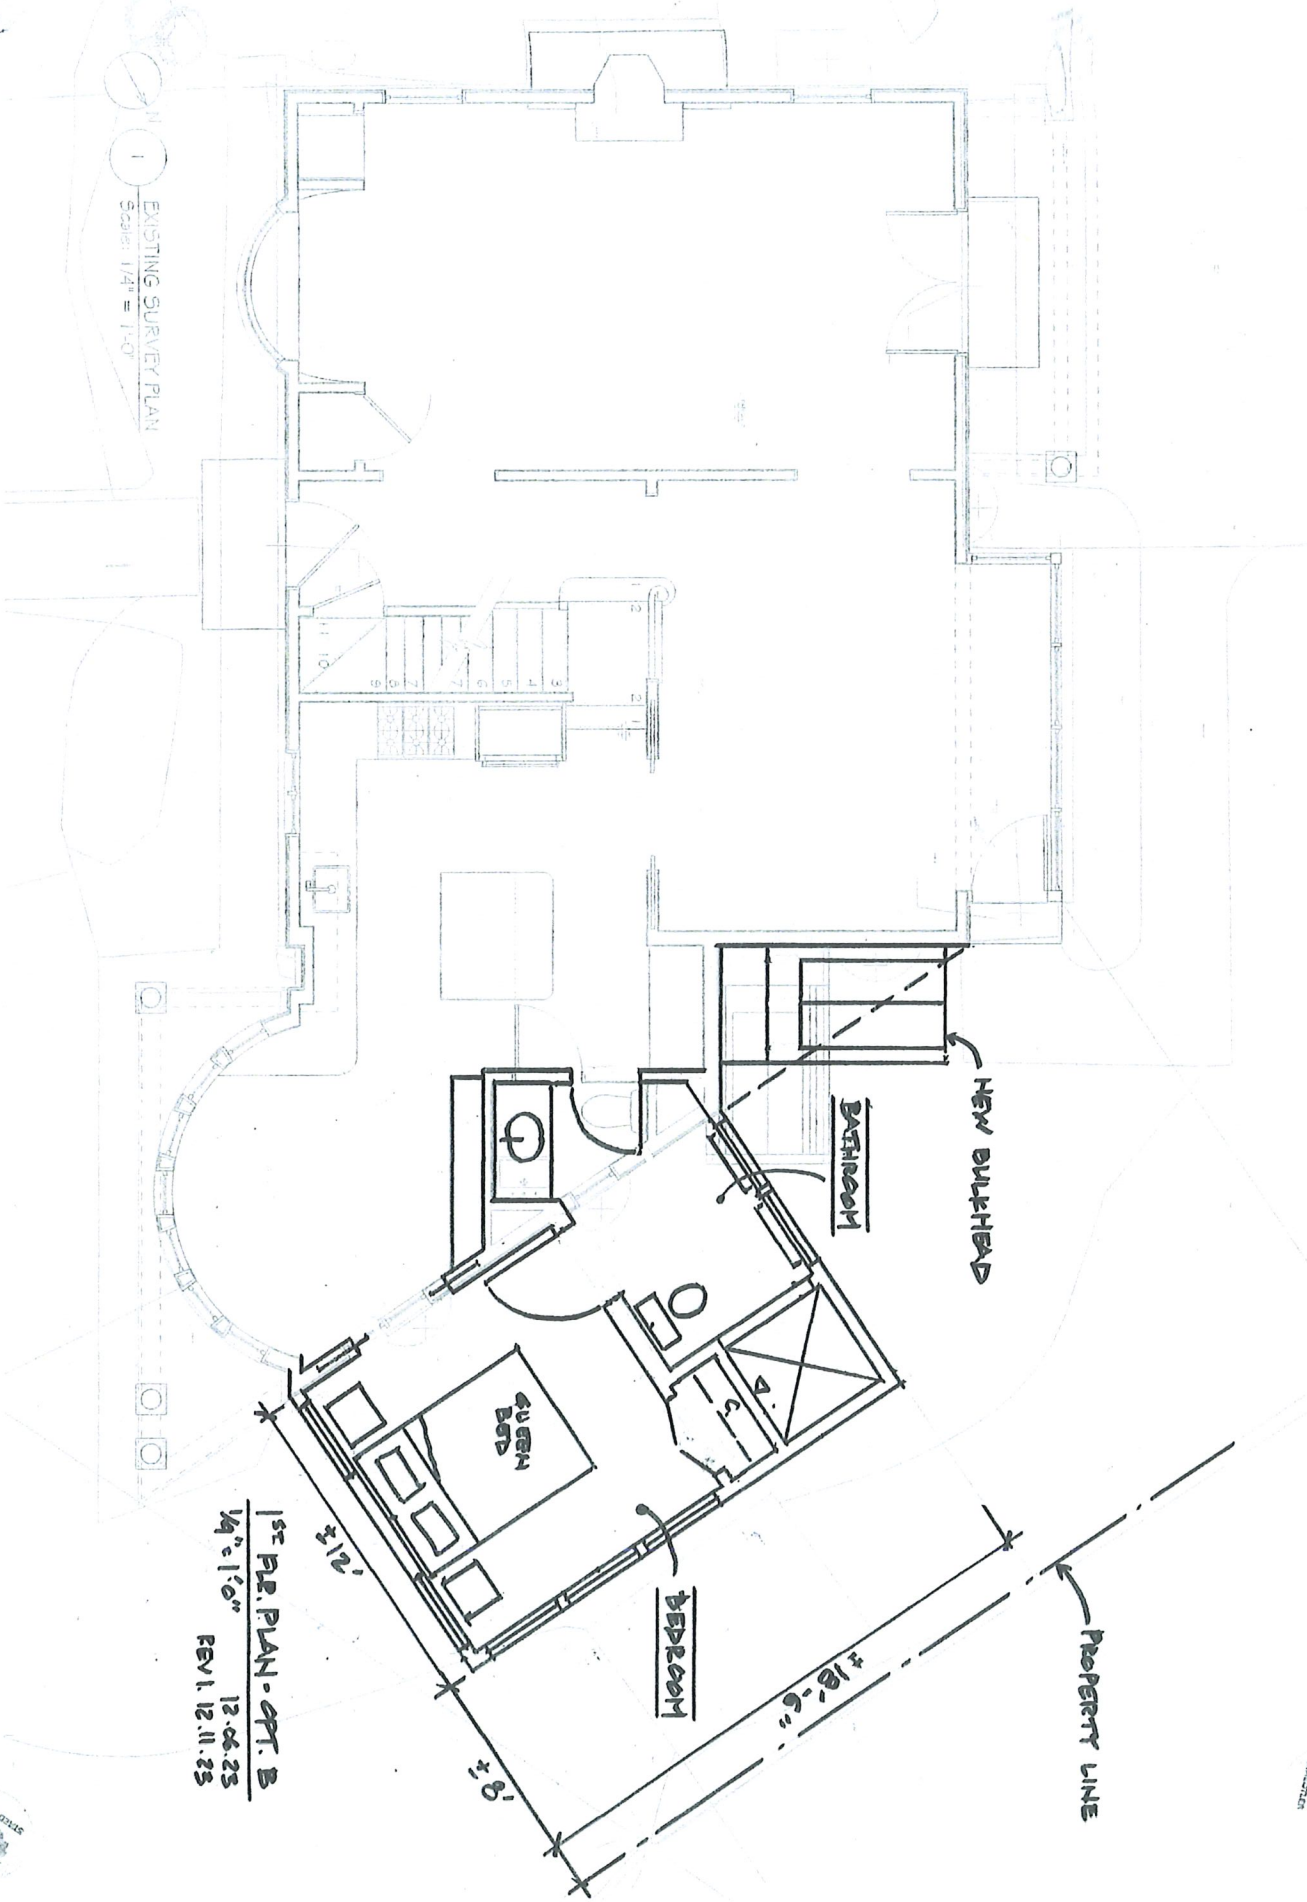

1ST F.P. PLAN - OPT. B
 1/4" = 1'-0"
 12.06.25
 REV. 12.11.25



11/11/13 10:58:44

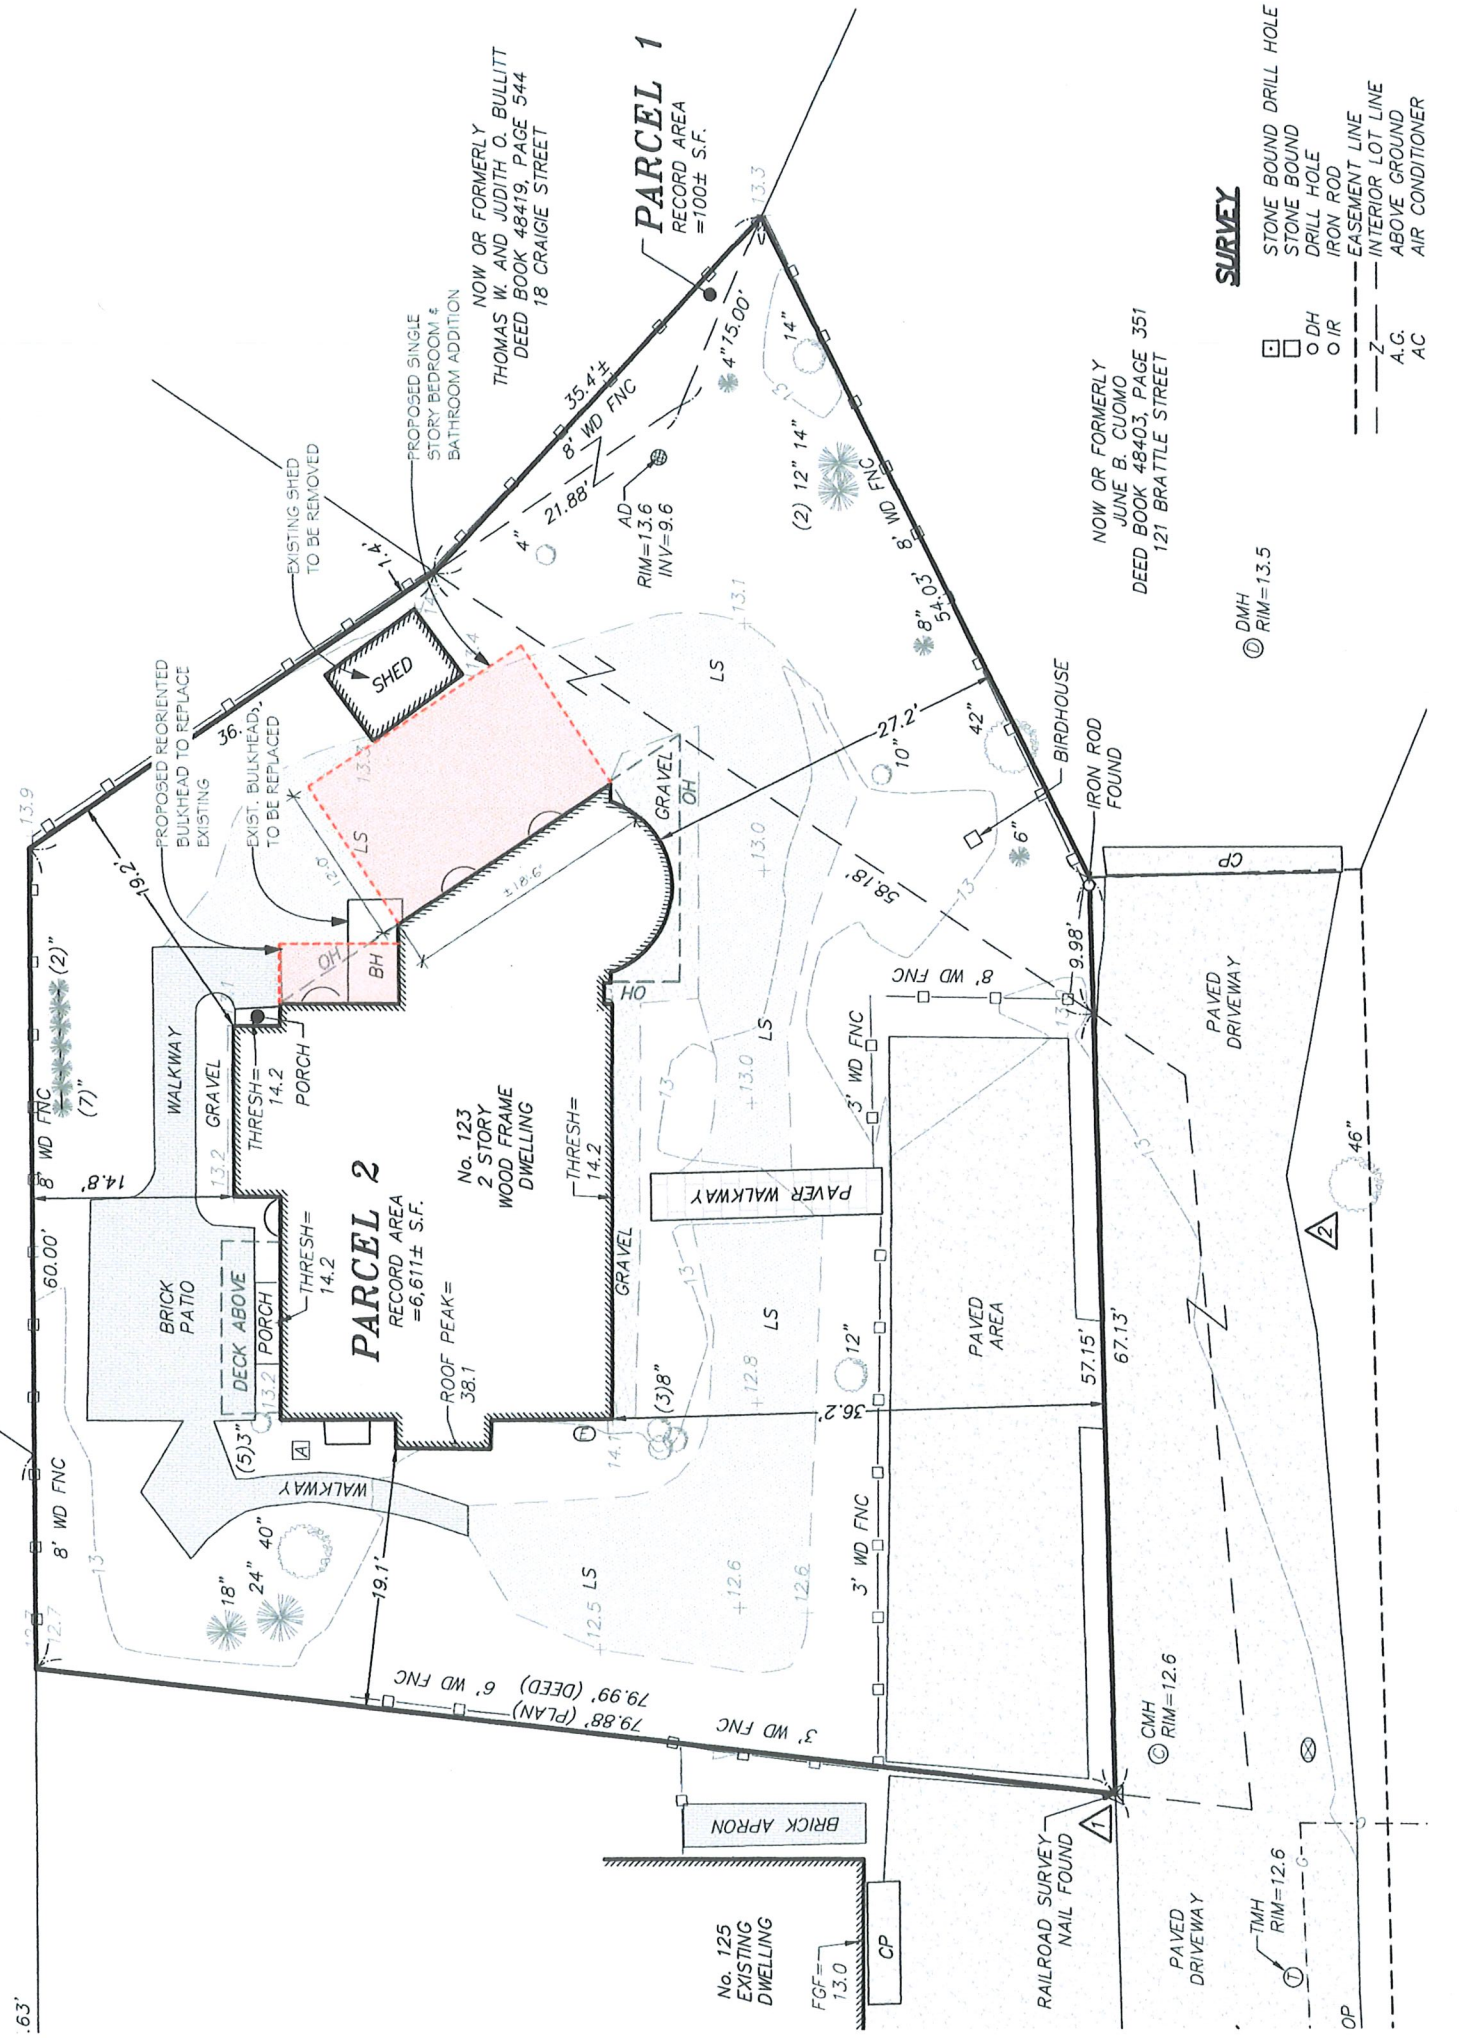

NOW OR FORMERLY
 THOMAS W. AND JUDITH O. BULLITT
 DEED BOOK 48419, PAGE 544
 18 CRAIGIE STREET

PARCEL 1
 RECORD AREA
 =100± S.F.

PARCEL 2
 RECORD AREA
 =6,611± S.F.

No. 123
 2 STORY
 WOOD FRAME
 DWELLING

NOW OR FORMERLY
 JUNE B. CUOMO
 DEED BOOK 48403, PAGE 351
 121 BRATTLE STREET

SURVEY

- STONE BOUND DRILL HOLE
- DH
- IR
- EASEMENT LINE
- - - INTERIOR LOT LINE
- AC
- A.G.

DMH
 RIM=13.5

TMH
 RIM=12.6

CMH
 RIM=12.6

CP

OP

1

2

46"

CP

PAVED DRIVEWAY

PAVED AREA

PAVED WALKWAY

GRAVEL

GRAVEL

