



Site Layout and Materials Plan | Scale 1" = 40'-0"

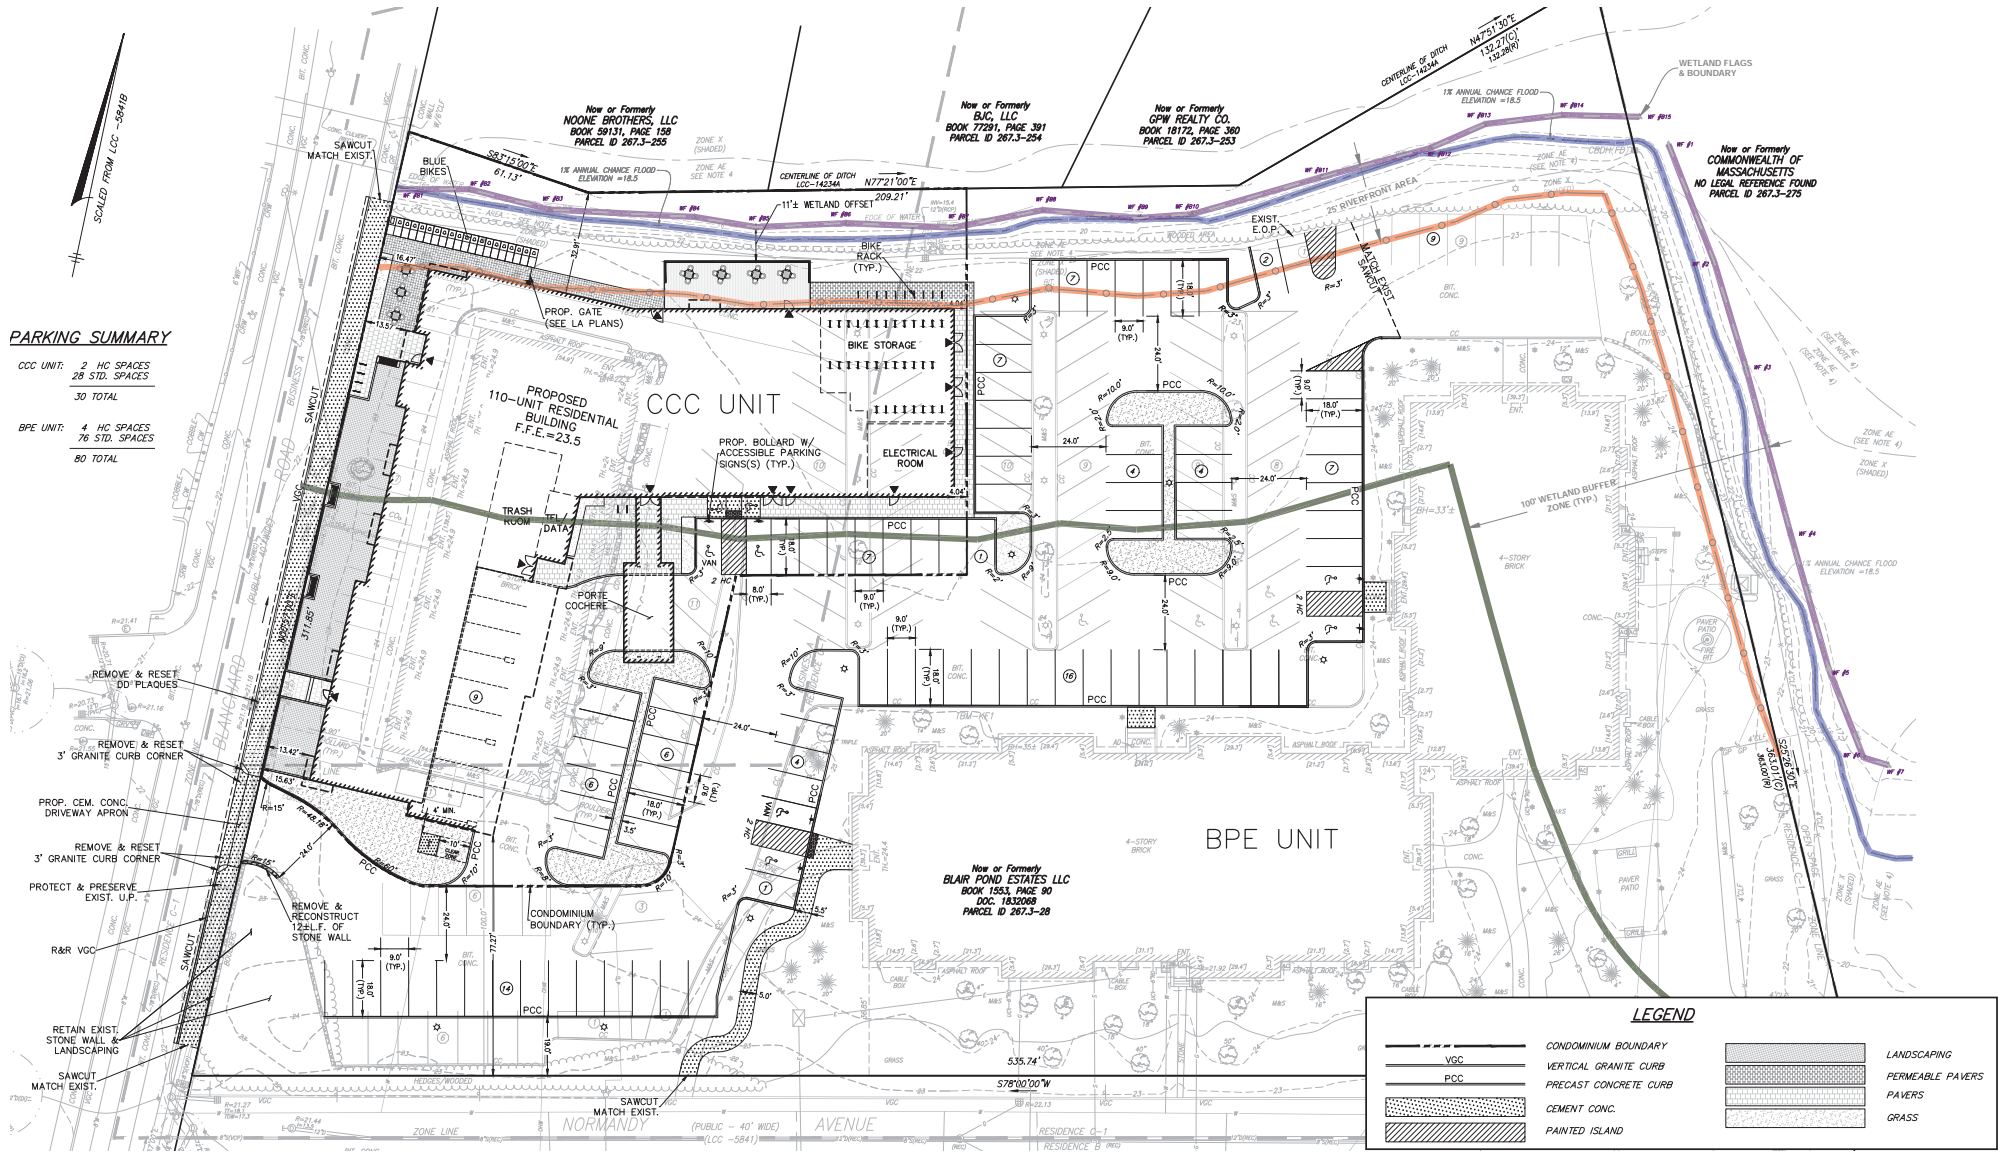

87-101 Blanchard Road, Cambridge

Cambridge, MA | November 29, 2023 | 22100 | © The Architectural Team, Inc.



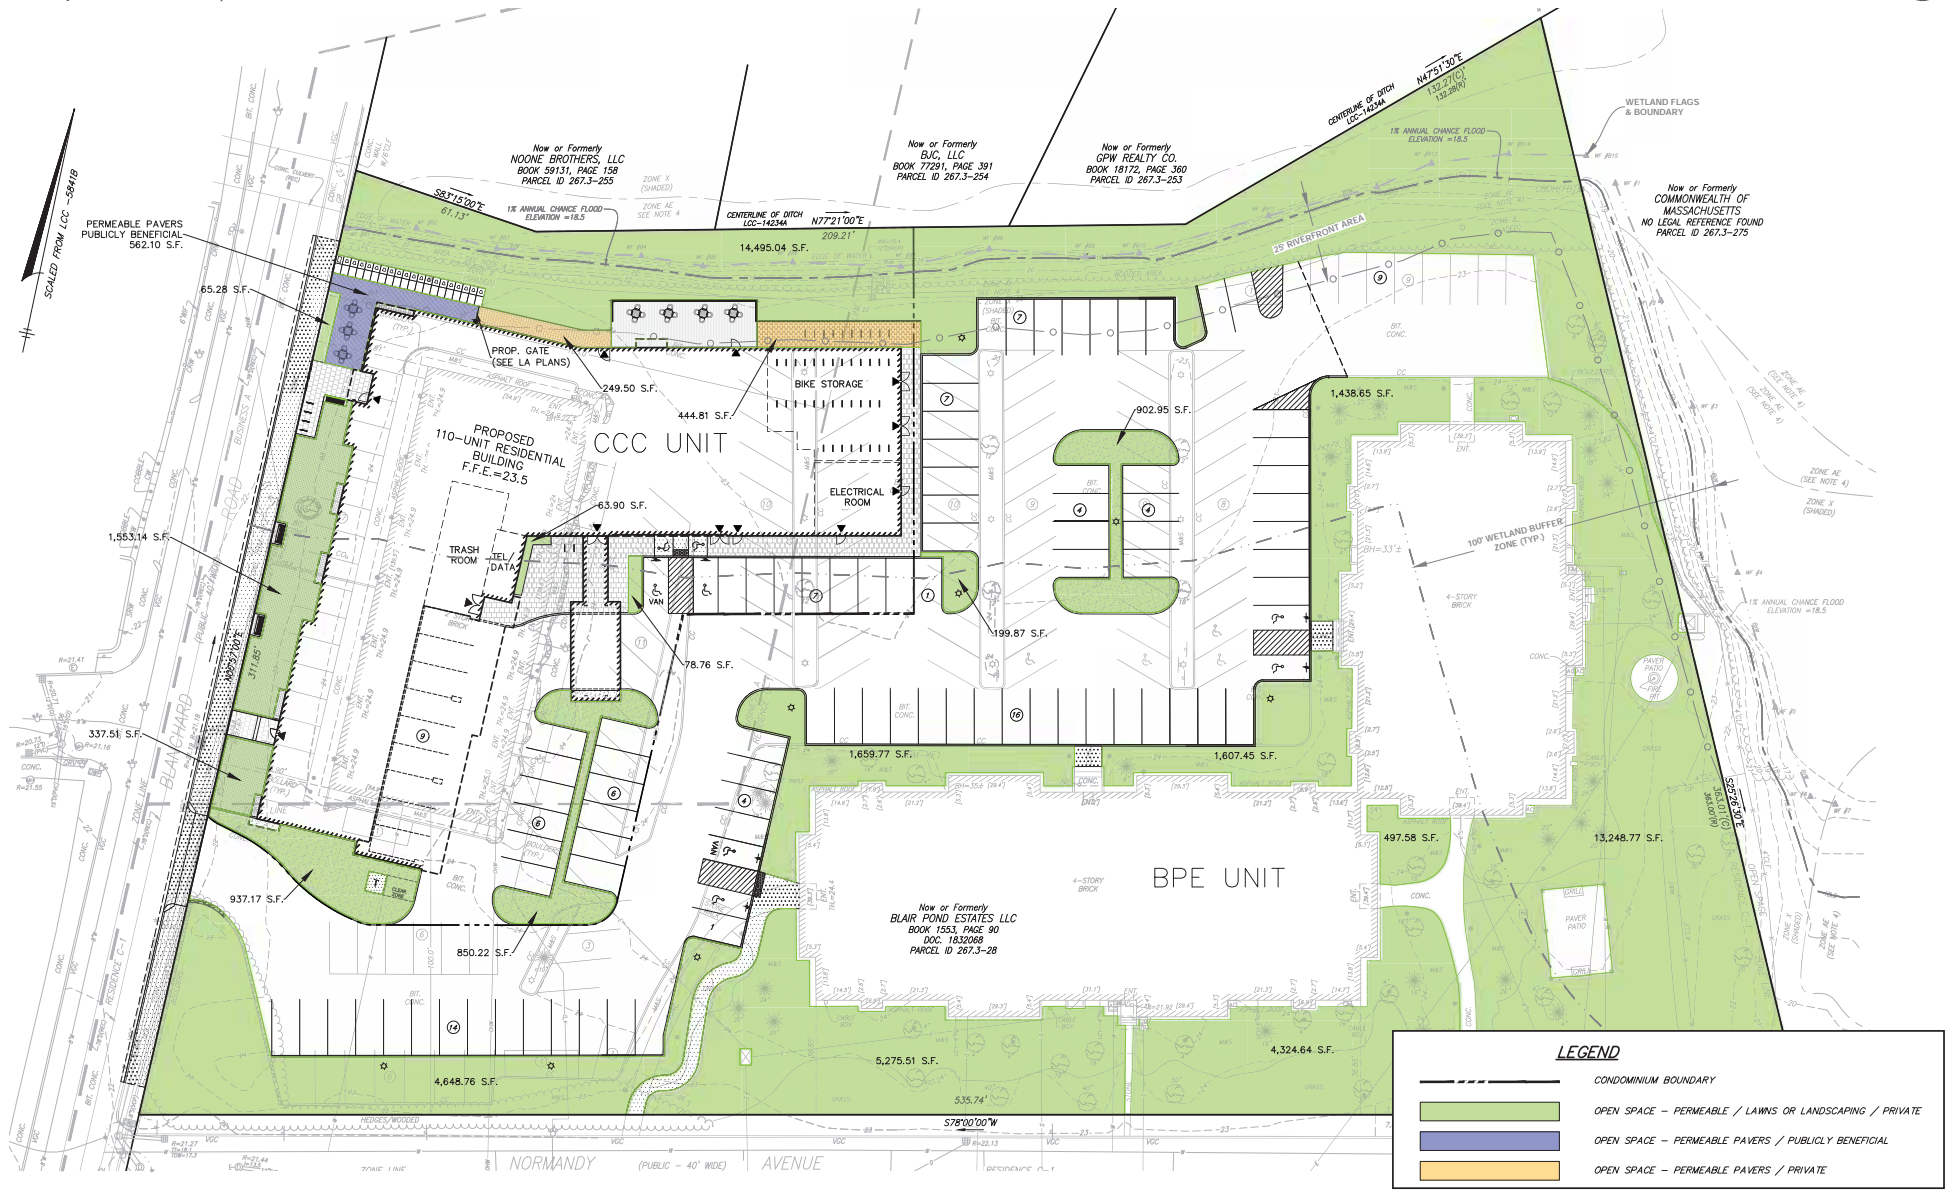

87-101 Blanchard Road, Cambridge

Cambridge, MA | November 29, 2023 | 22100 | © The Architectural Team, Inc.

