

#### **#4 WILLARD ST. SCOPE OF WORK:**

1. REPLACE EXISTING ROOF WITH ARTIFICIAL SLATE AND NEW COPPER FLASHING AND COPPER DRIP EDGE
2. DEMOLISH EXISTING CAR PORT STRUCTURE AND REPLACE WITH NEW SINGLE CAR GARAGE
3. REPLACE ROTTED TRIM AND SIDING IN KIND
4. REPLACE EXISTING METAL CHIMNEY CAP WITH COPPER CHIMNEY CAP
5. RESTORE TO ORIGINAL ROOF DECK WITH 36" HIGH RAILING ON RIGHT SIDE, SINGLE STORY BUMP OUT (PREVIOUS IMAGES SHOW RAILING AND DECK AT THIS LOCATION)
6. DEMOLISH EXISTING BRICK RETAINING WALL AND CONCRETE STEPS FROM SIDEWALK AND LOWER GRADE TO MATCH HISTORIC PHOTOGRAPH OF HOUSE
7. DEMOLISH EXISTING PATH TO FRONT DOOR AND REPLACE WITH BLUESTONE OR BRICK PAVERS
8. DEMOLISH EXISTING CONCRETE DRIVEWAY AND REPLACE WITH PAVERS
9. REPLACE EXISTING GUTTERS AND LEADERS WITH COPPER HALF ROUND GUTTERS AND COPPER LEADER

DATE:  
4/5/2022

REV:

SCALE:

**#4 WILLARD ST.  
CAMBRIDGE, MA**

DUSTIN NOLIN R.A.  
1 HUNTINGTON AVE.  
BOSTON, MA 02116  
781.718.8009  
dustin@dna-architecture.com

**DNA**  
ARCHITECTURE

**A1**





**HISTORIC PHOTOGRAPH**



**FRONT OF HOUSE**



**LEFT OF HOUSE**



**RIGHT OF HOUSE**




**RAILING ON RIGHT OF HOUSE**





**EXISTING FRONT ELEVATION**

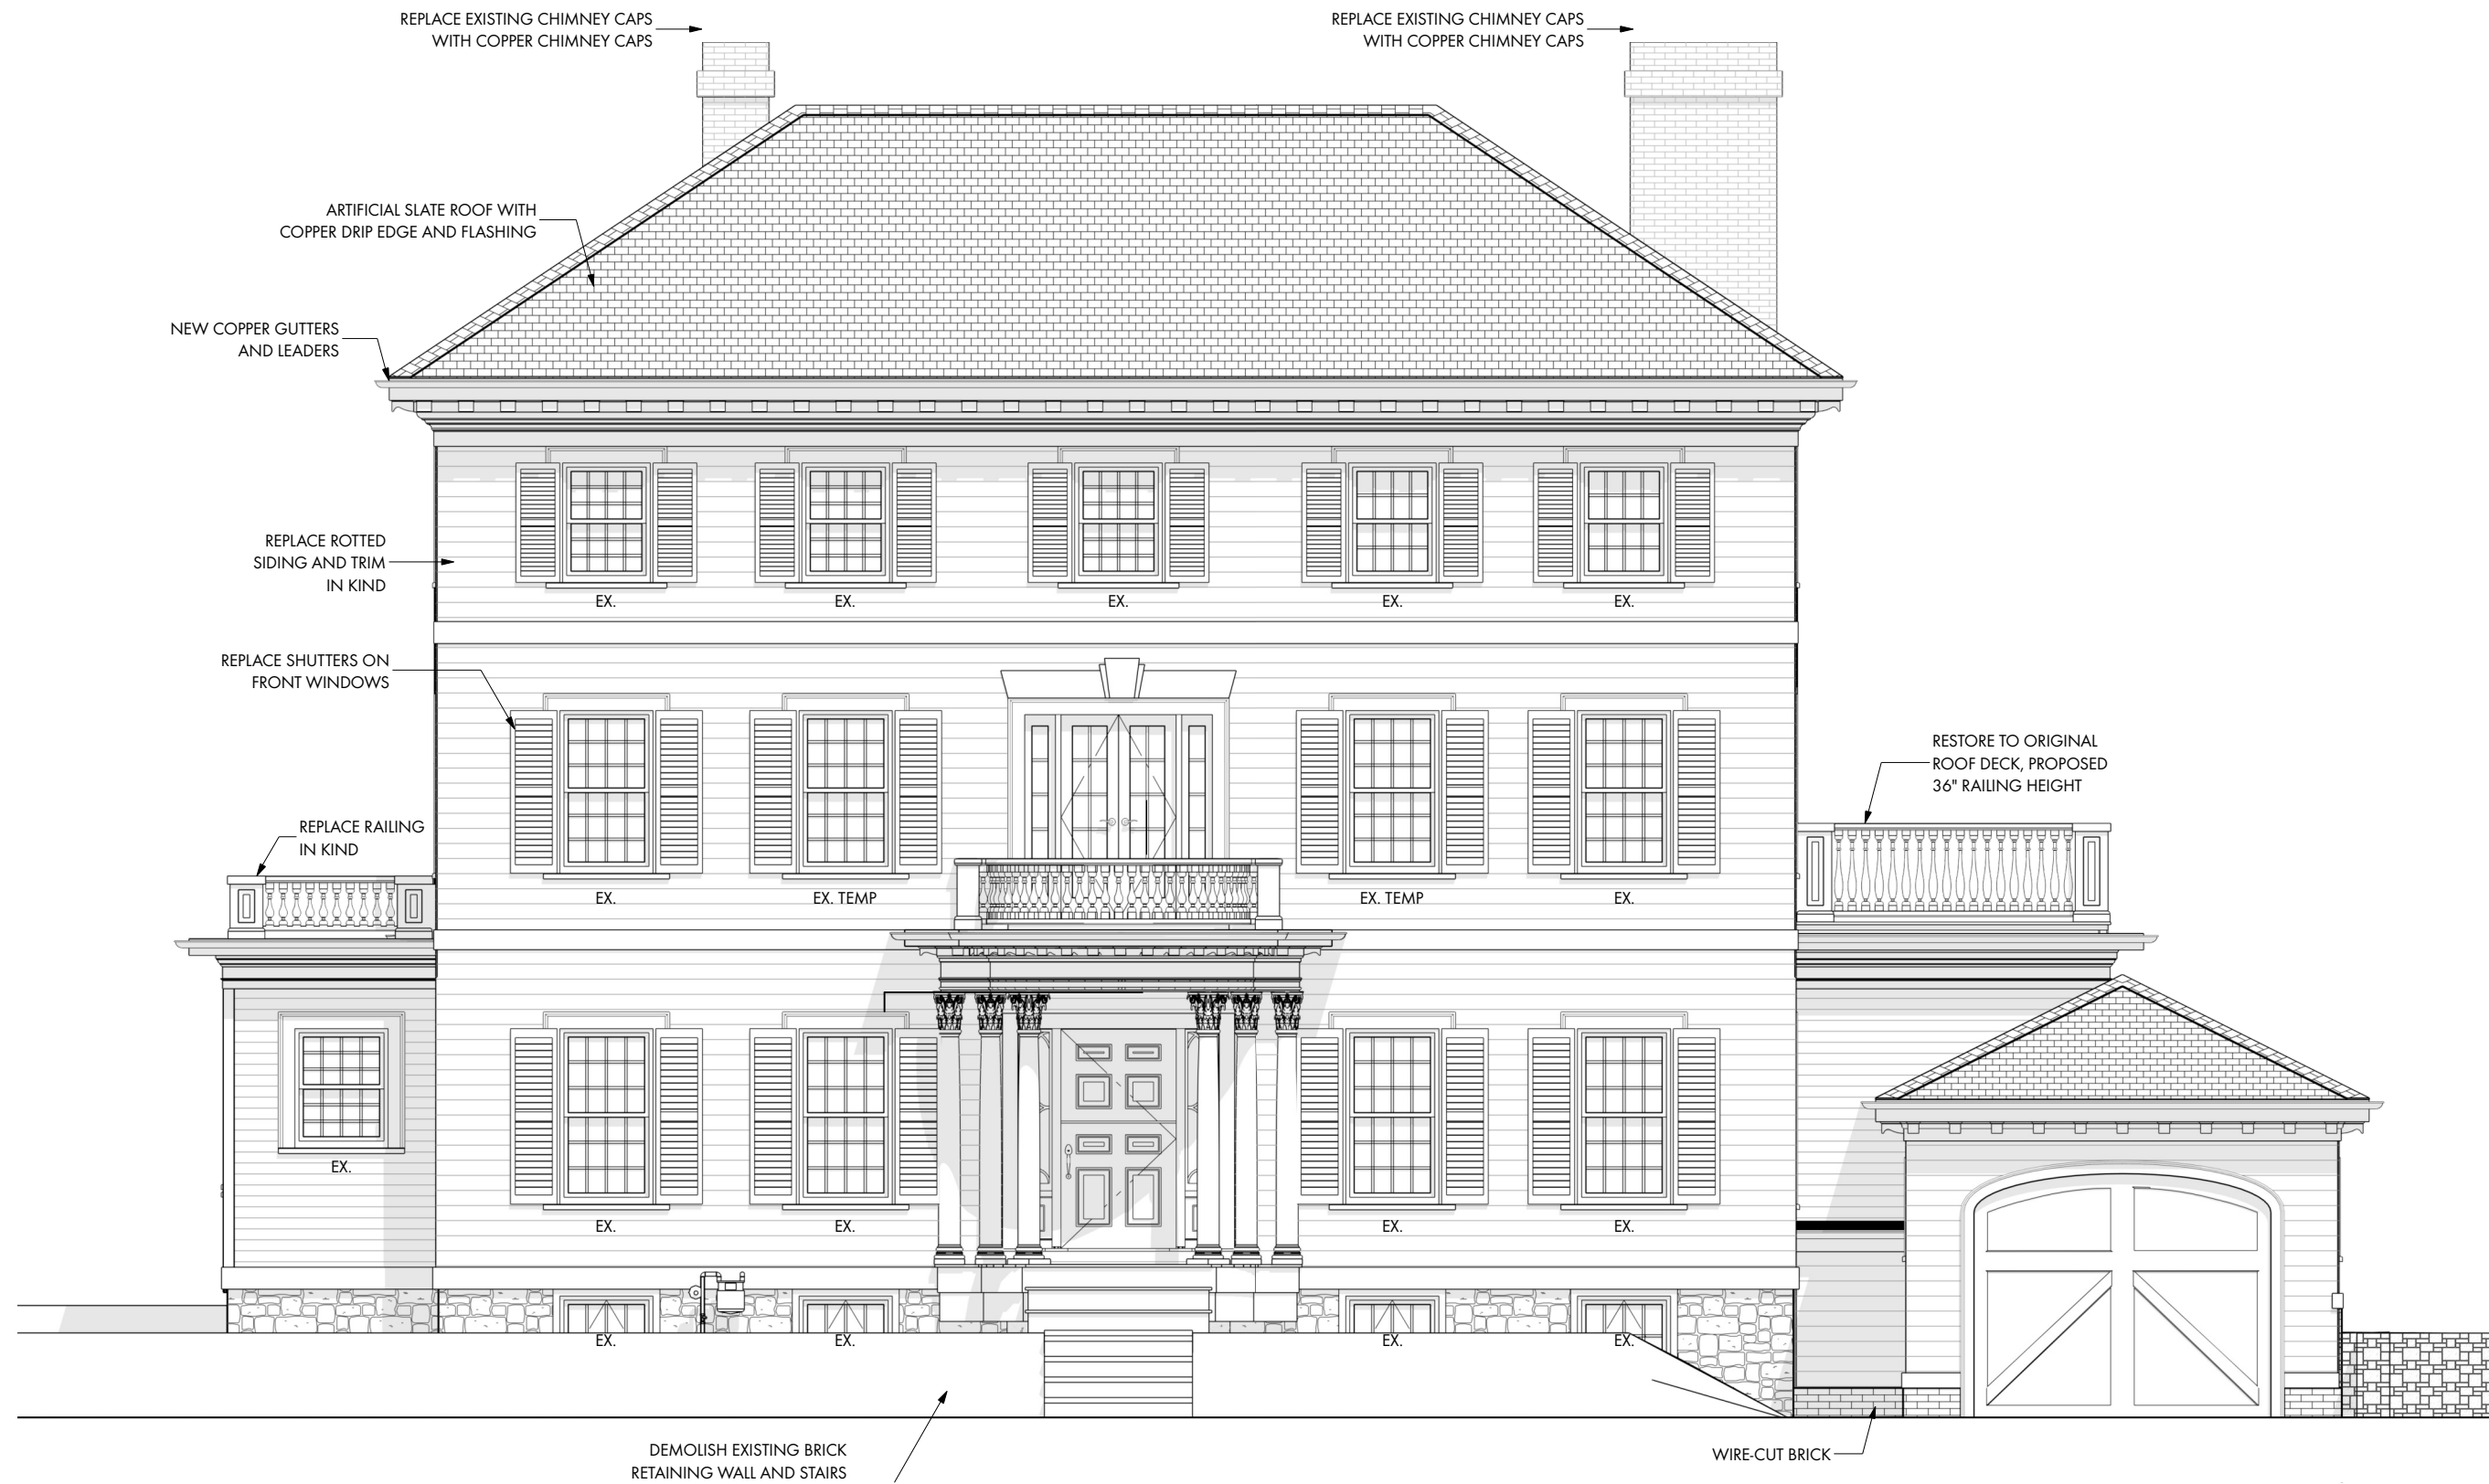


**PROPOSED FRONT ELEVATION**





**EXISTING RIGHT ELEVATION**



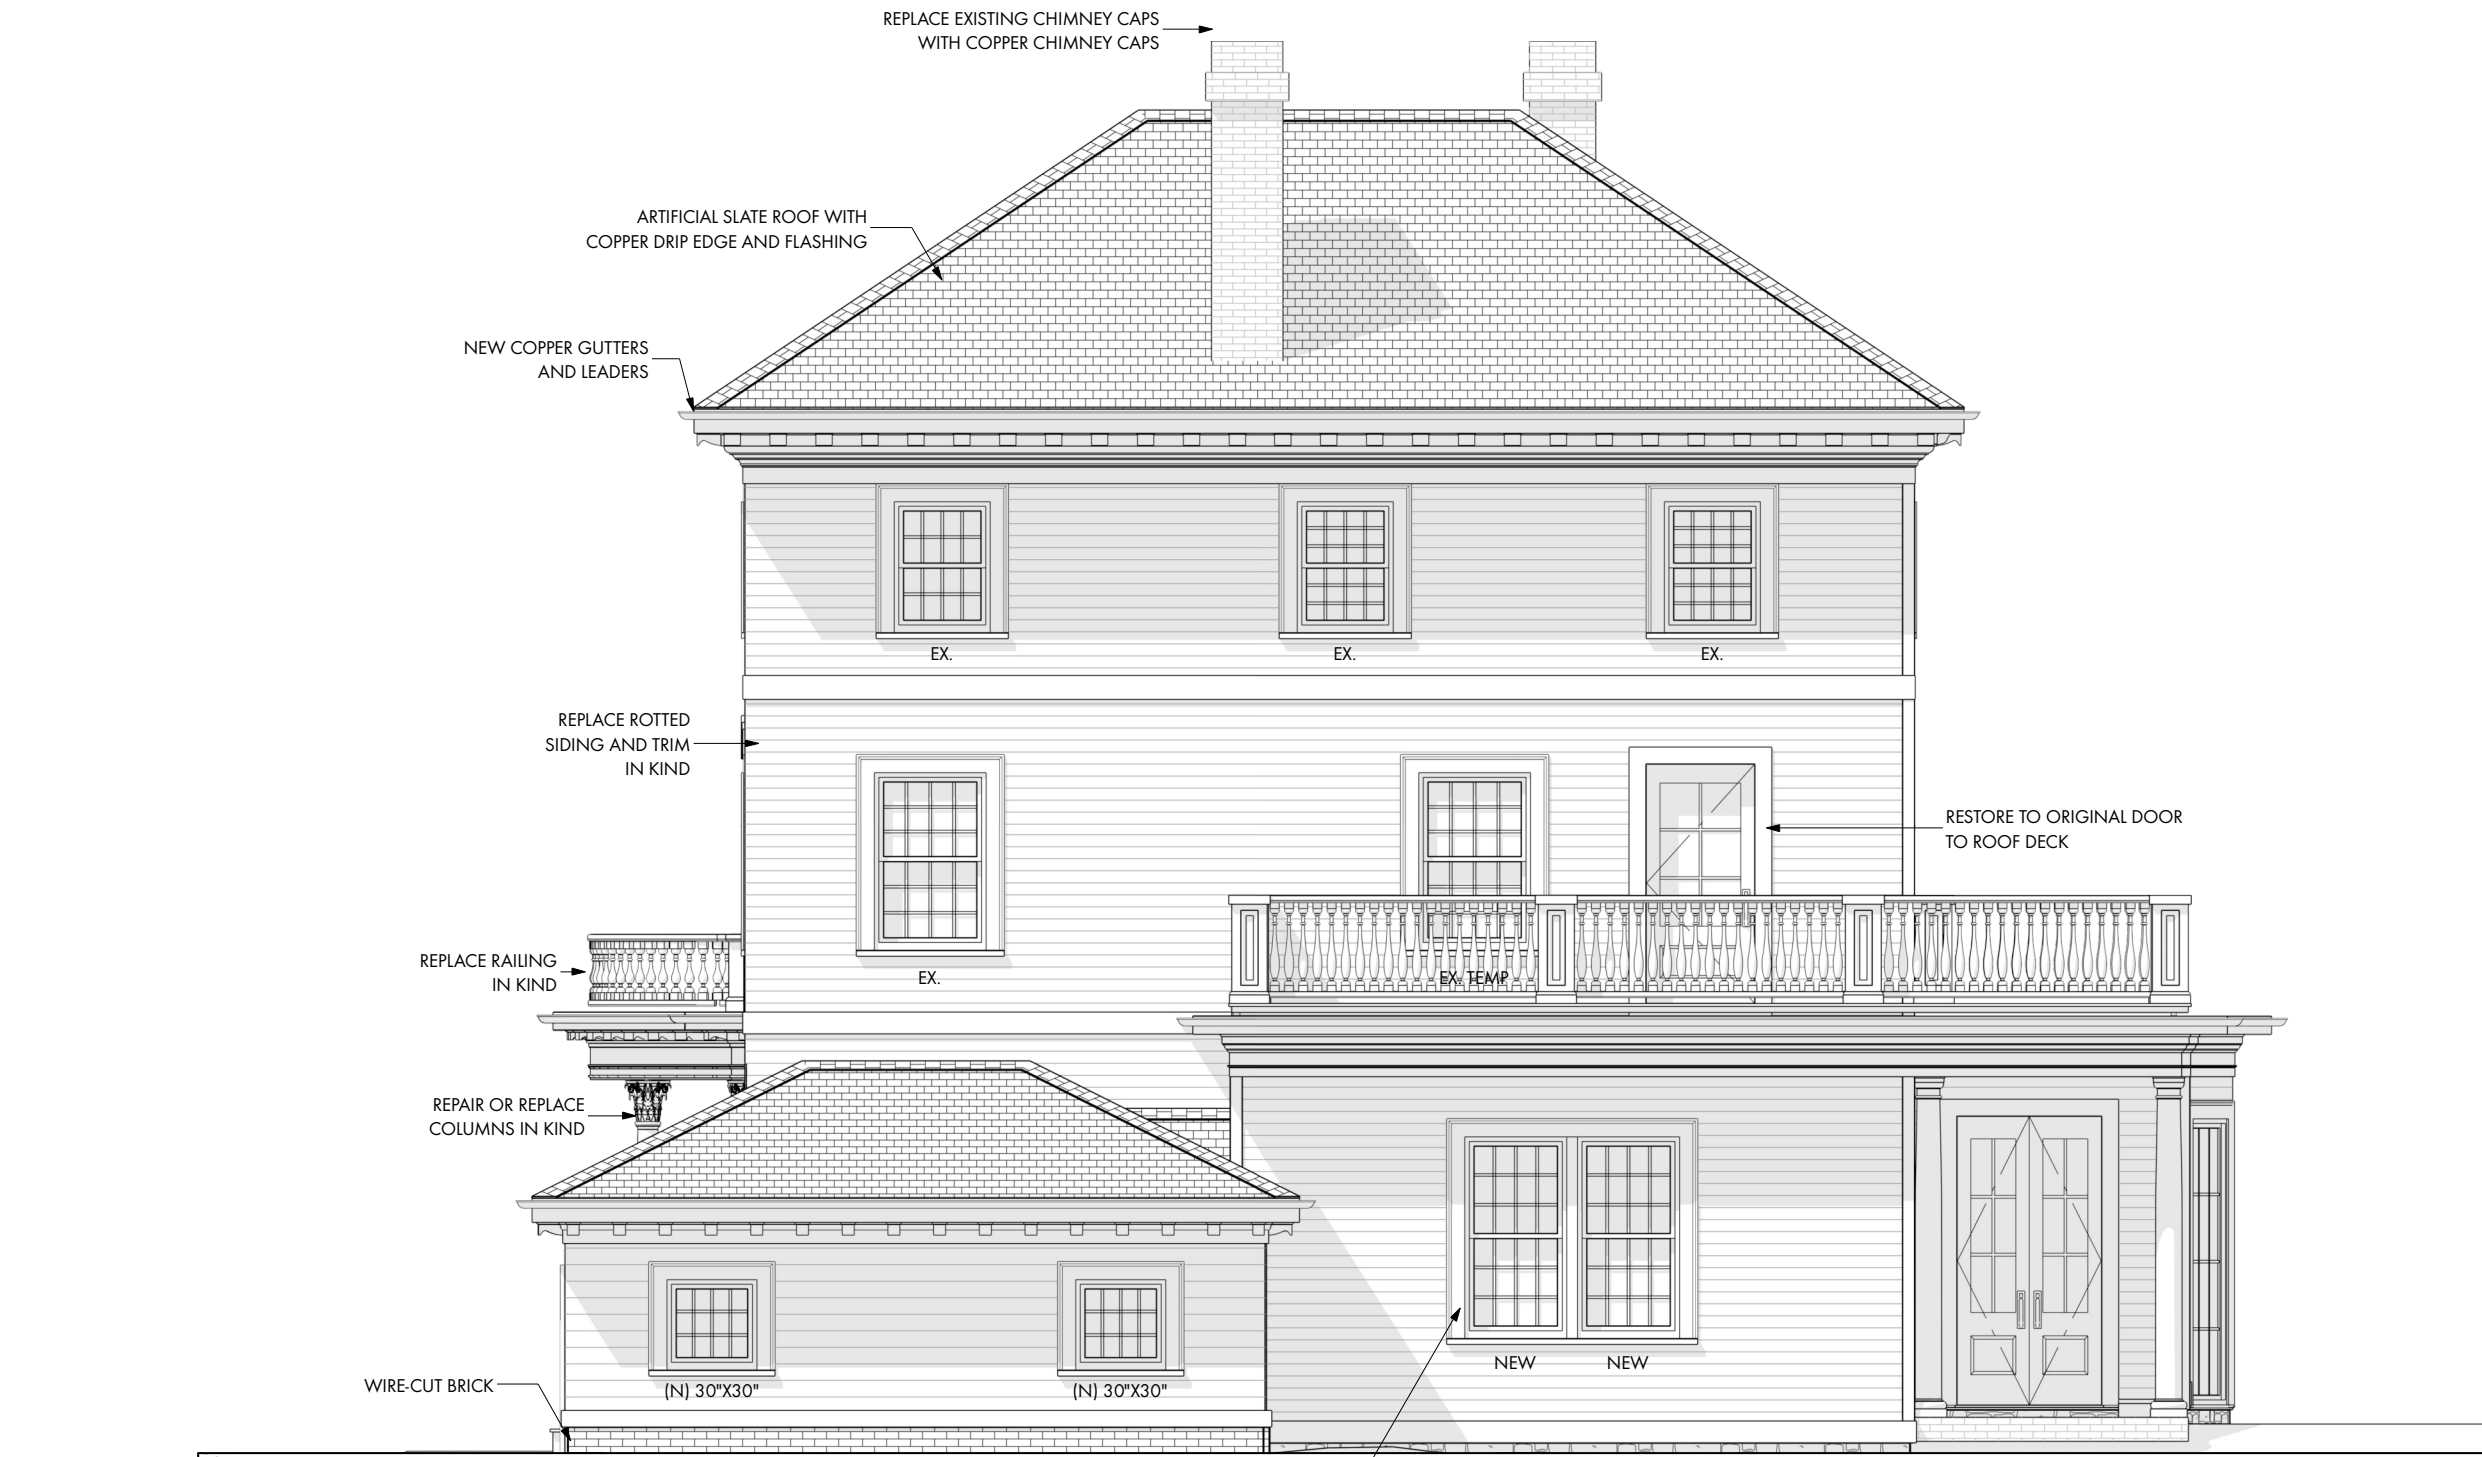

**PROPOSED RIGHT ELEVATION**

REPLACE EXISTING CHIMNEY CAPS WITH COPPER CHIMNEY CAPS

ARTIFICIAL SLATE ROOF WITH COPPER DRIP EDGE AND FLASHING

NEW COPPER GUTTERS AND LEADERS

REPLACE ROTTED SIDING AND TRIM IN KIND

REPLACE RAILING IN KIND

REPAIR OR REPLACE COLUMNS IN KIND

WIRE-CUT BRICK

RESTORE TO ORIGINAL DOOR TO ROOF DECK

REMOVE PICTURE WINDOW AND REPLACE WITH DOUBLE HUNG WINDOWS

EX.

EX.

EX.

EX.

EX. TEMP.

(N) 30"X30"

(N) 30"X30"

NEW NEW





**EXISTING REAR ELEVATION**

DATE:

4/5/2022

REV:

SCALE:

3/16"=1'-0"


**#4 WILLARD ST.  
CAMBRIDGE, MA**

DUSTIN NOLIN R.A.  
1 HUNTINGTON AVE.  
BOSTON, MA 02116  
781.718.8009  
dustin@dna-architecture.com

**DNA**  
ARCHITECTURE

**A13**



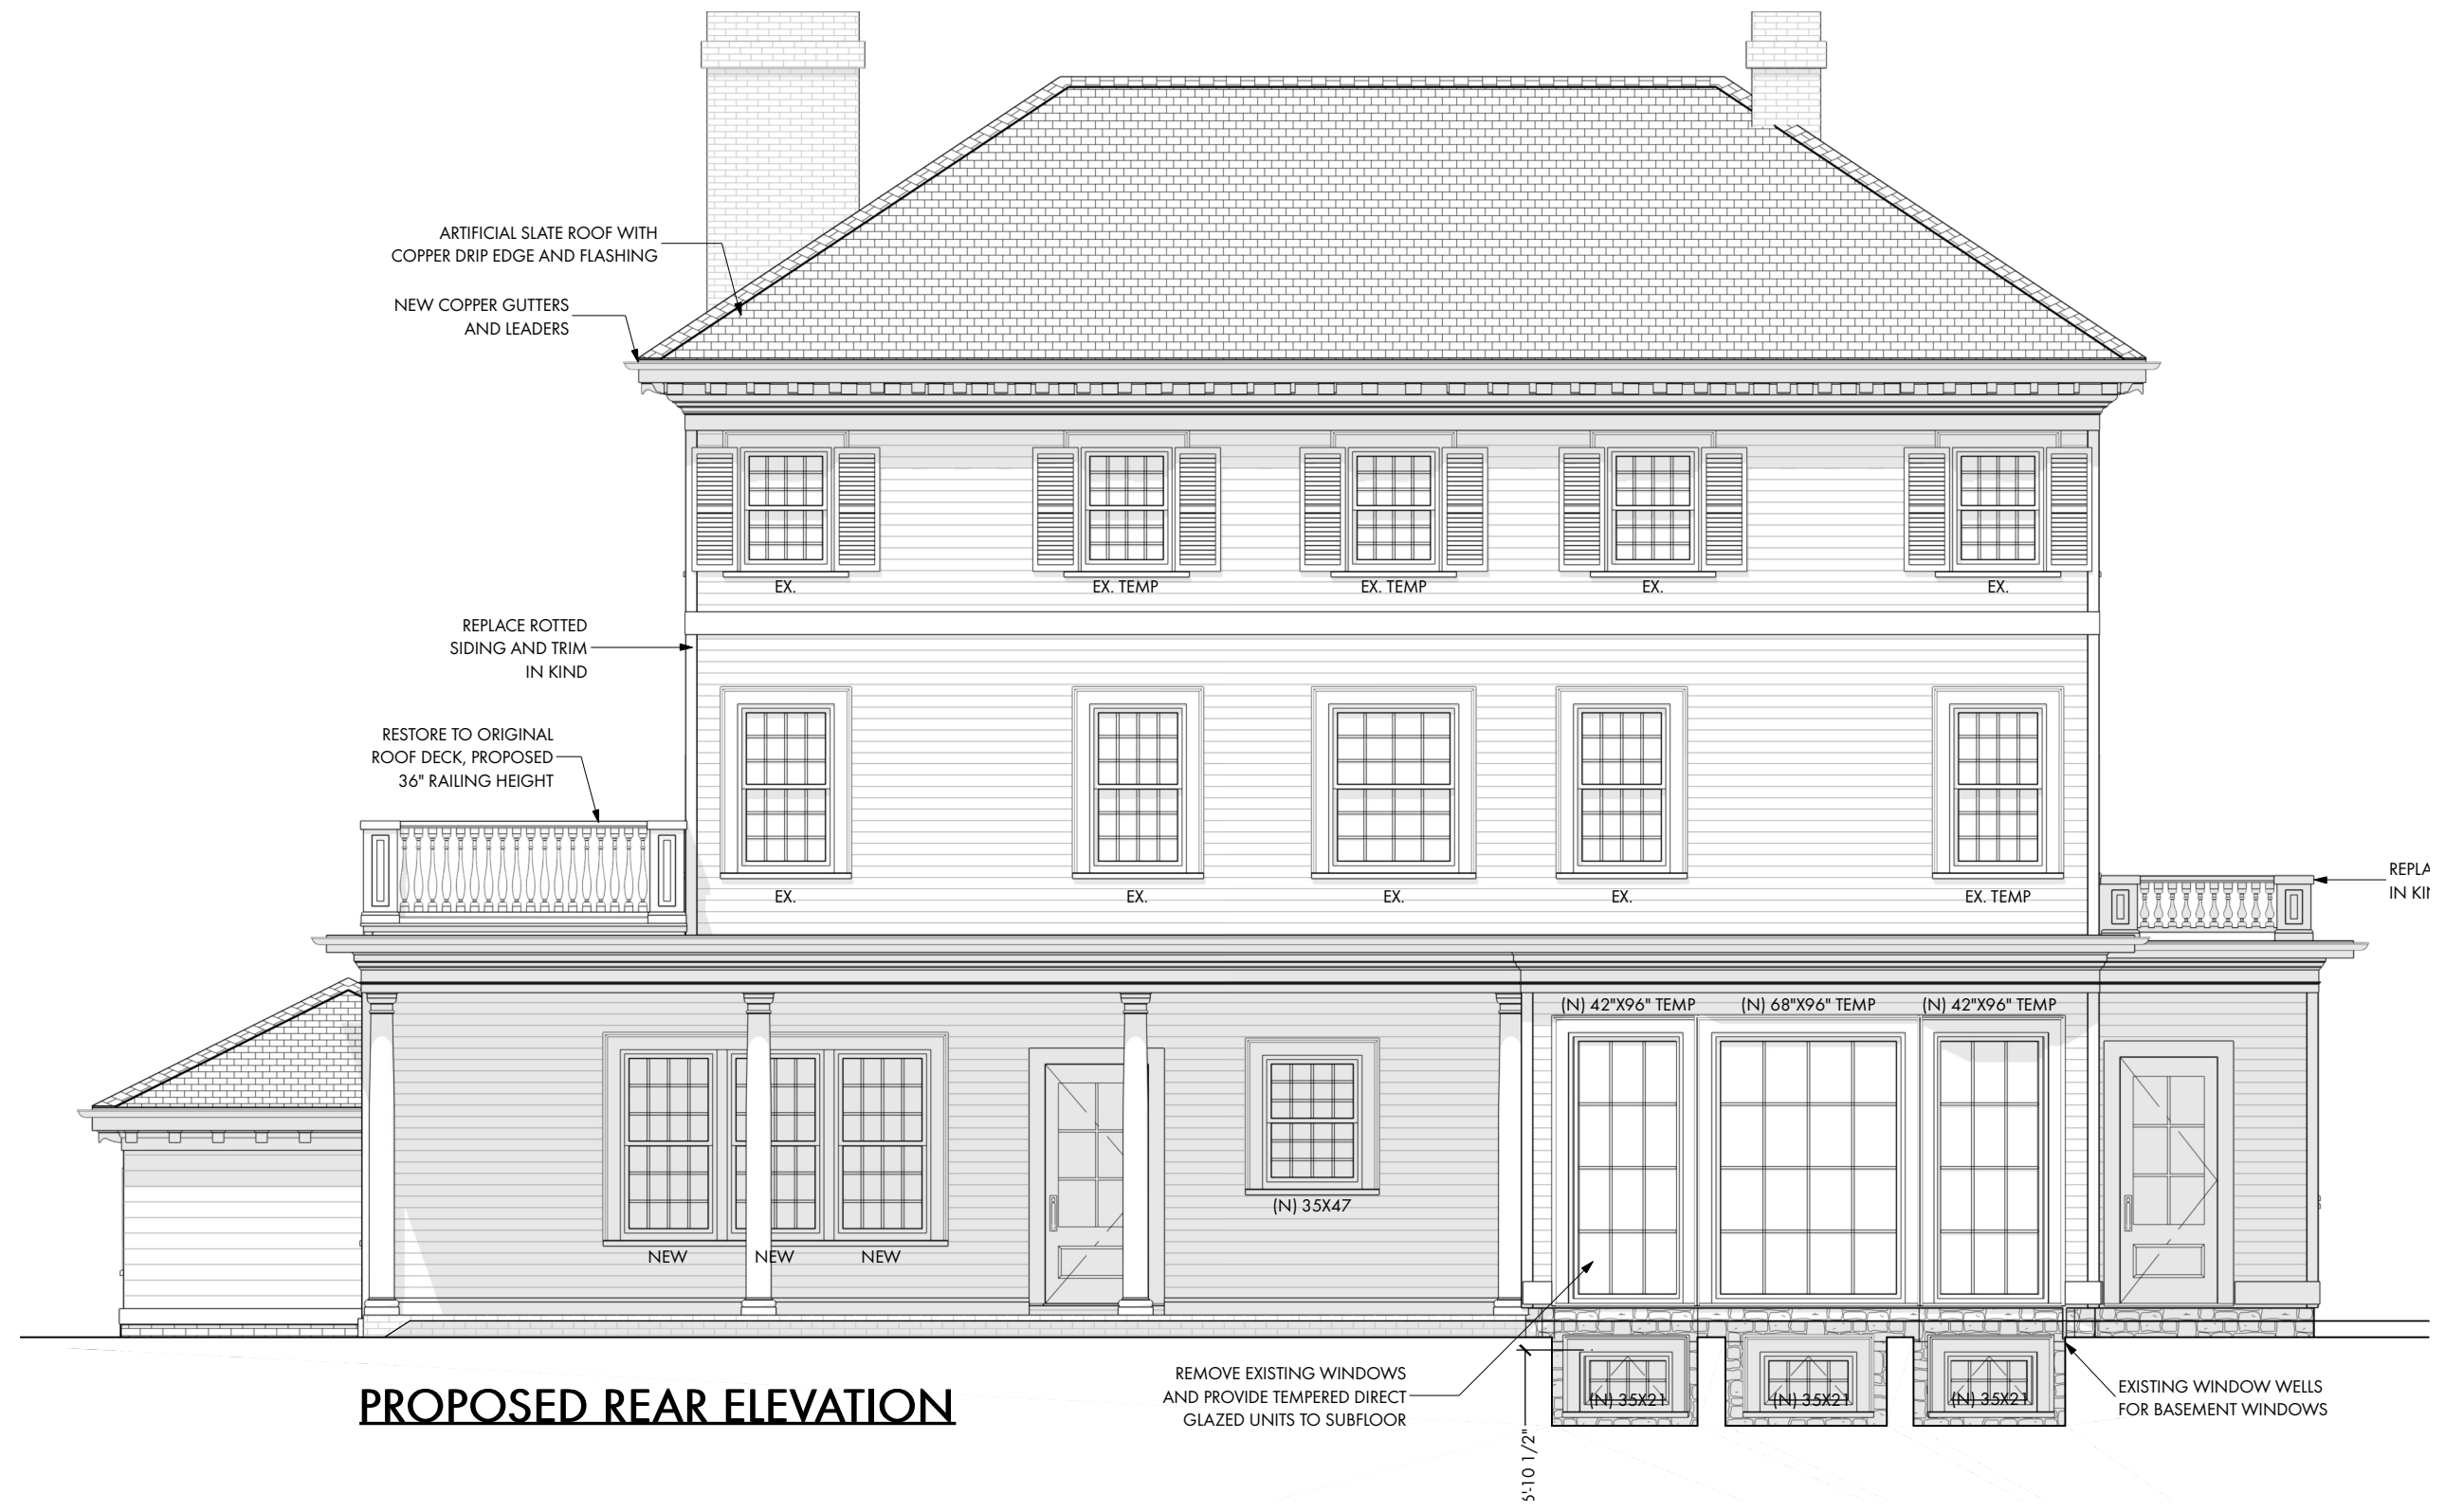

**PROPOSED REAR ELEVATION**

REMOVE EXISTING WINDOWS  
AND PROVIDE TEMPERED DIRECT  
GLAZED UNITS TO SUBFLOOR

5'-10 1/2"

EXISTING WINDOW WELLS  
FOR BASEMENT WINDOWS

REPLA  
IN KIT

ARTIFICIAL SLATE ROOF WITH  
COPPER DRIP EDGE AND FLASHING

NEW COPPER GUTTERS  
AND LEADERS

REPLACE ROTTED  
SIDING AND TRIM  
IN KIND

RESTORE TO ORIGINAL  
ROOF DECK, PROPOSED  
36" RAILING HEIGHT

EX.

EX. TEMP

EX. TEMP

EX.

EX.

EX.

EX.

EX.

EX.

EX. TEMP

NEW

NEW

NEW

(N) 35X47

(N) 42"X96" TEMP

(N) 68"X96" TEMP

(N) 42"X96" TEMP

(N) 35X21


(N) 35X21

(N) 35X21



**EXISTING LEFT ELEVATION**



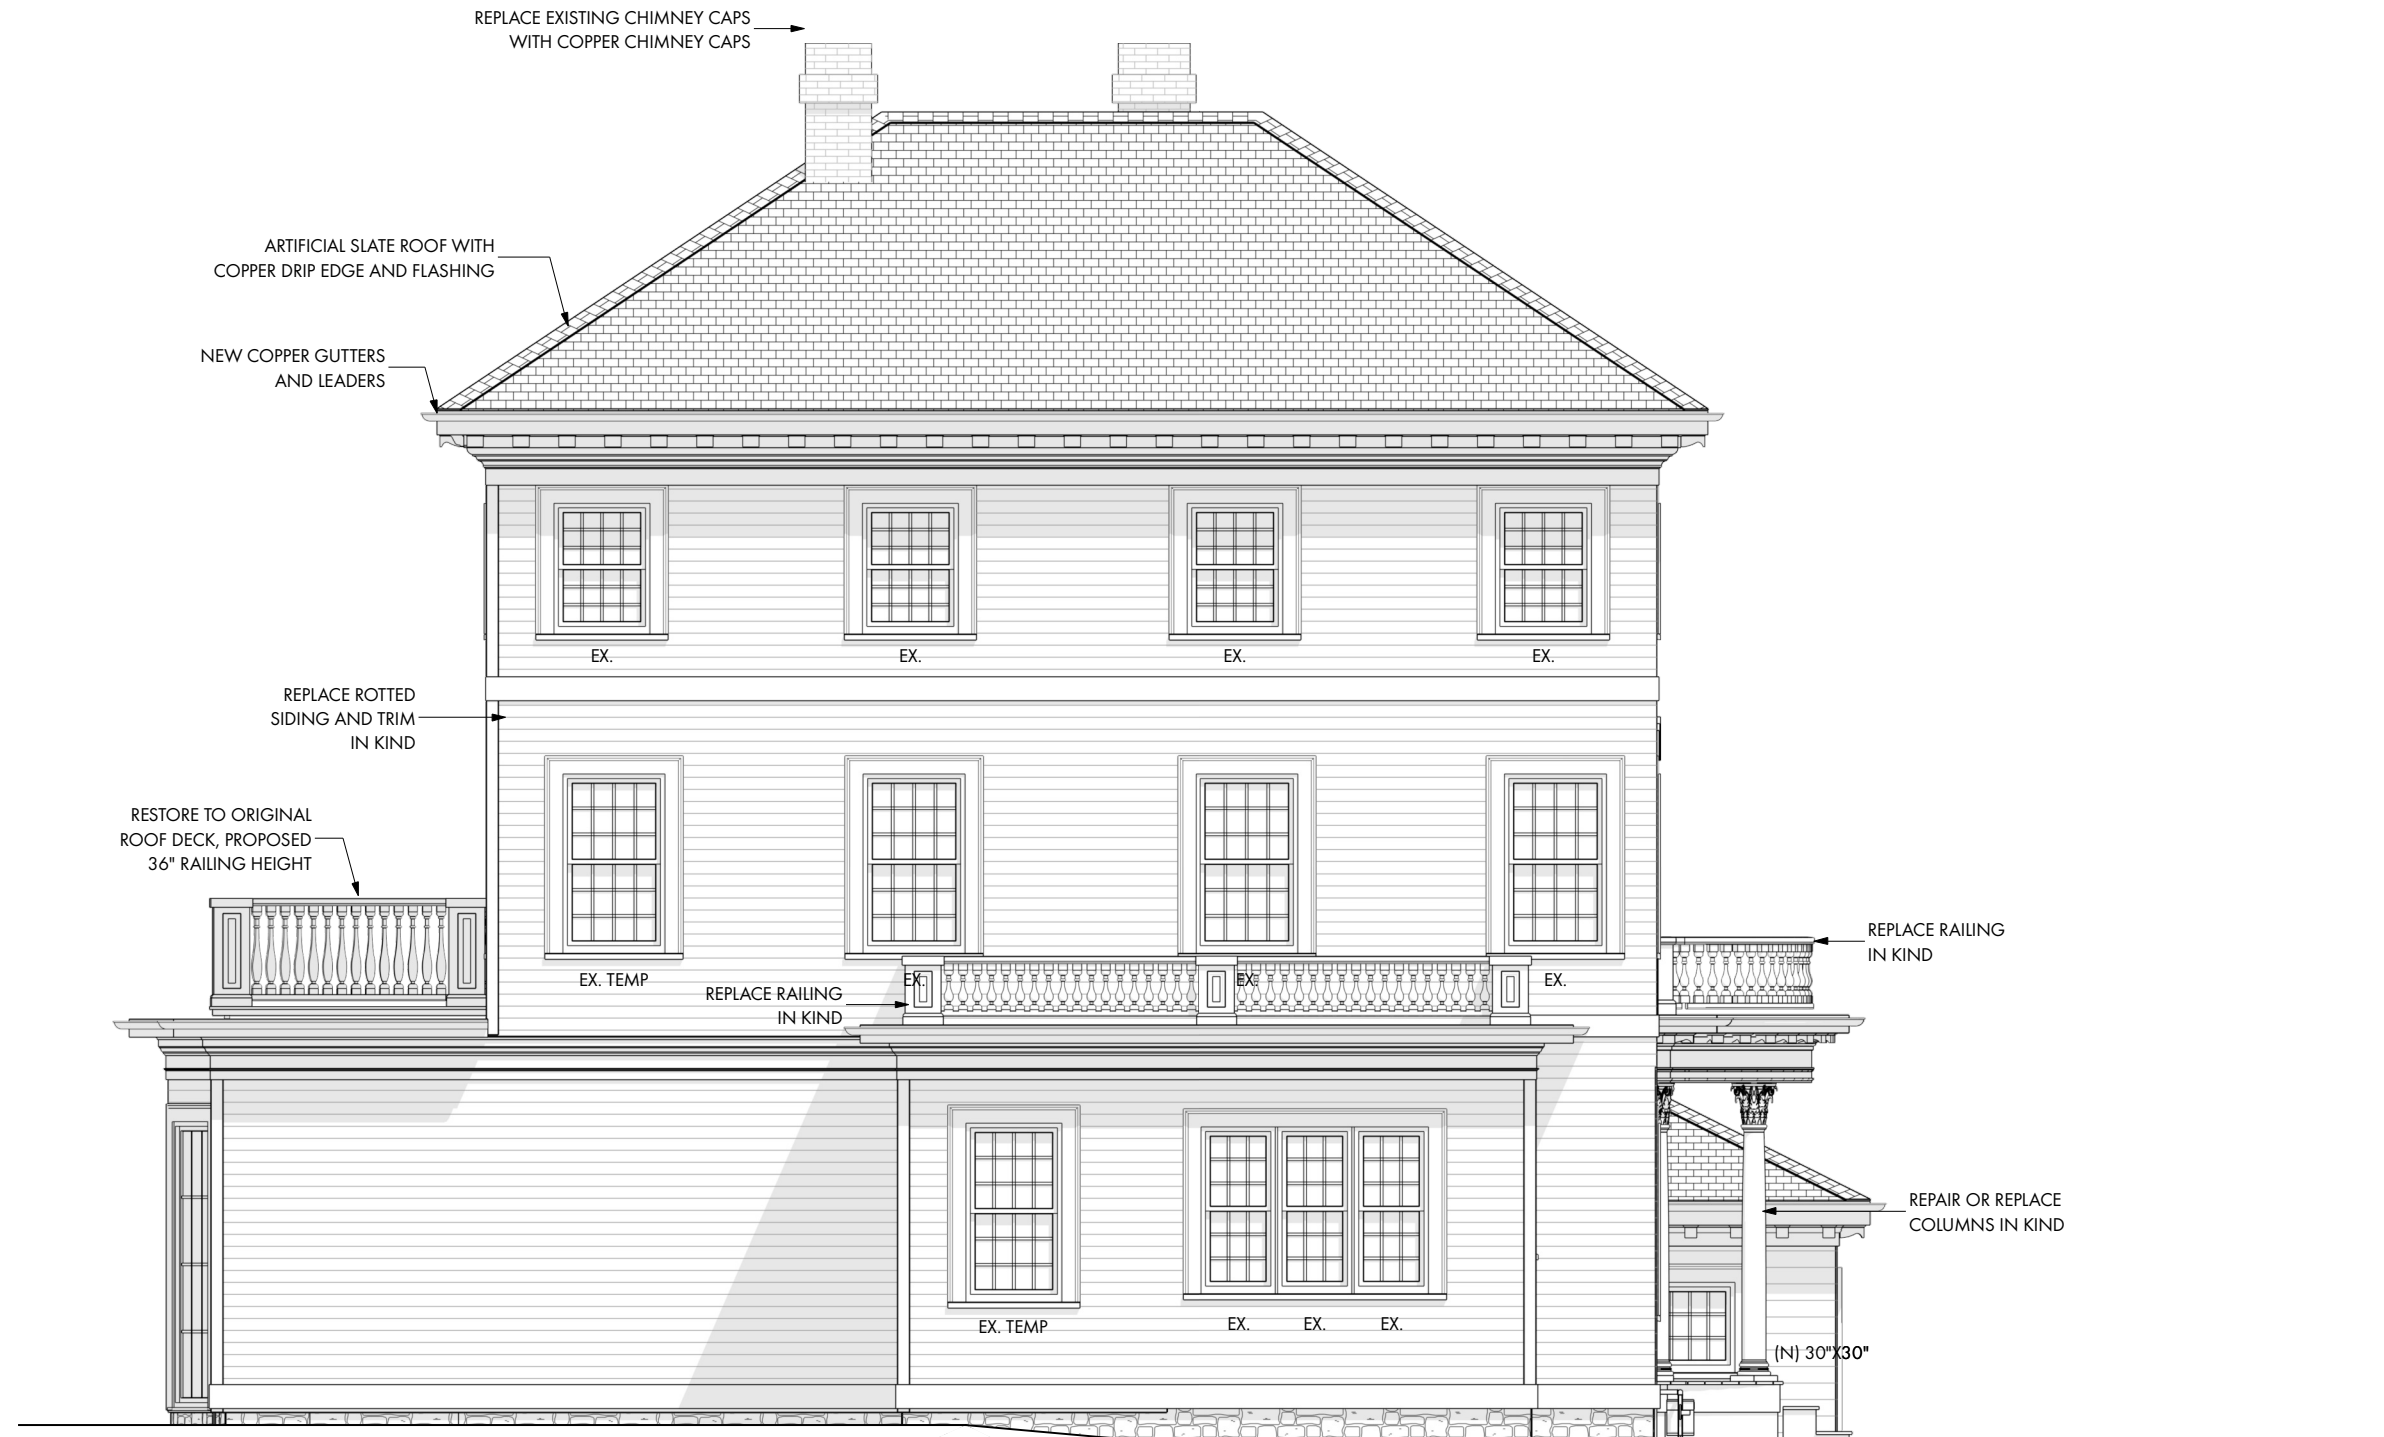

**PROPOSED LEFT ELEVATION**



PROPOSED FRONT ELEVATION



PROPOSED RIGHT ELEVATION





**PROPOSED REAR ELEVATION**



**PROPOSED LEFT ELEVATION**



PROPOSED FRONT ELEVATION