


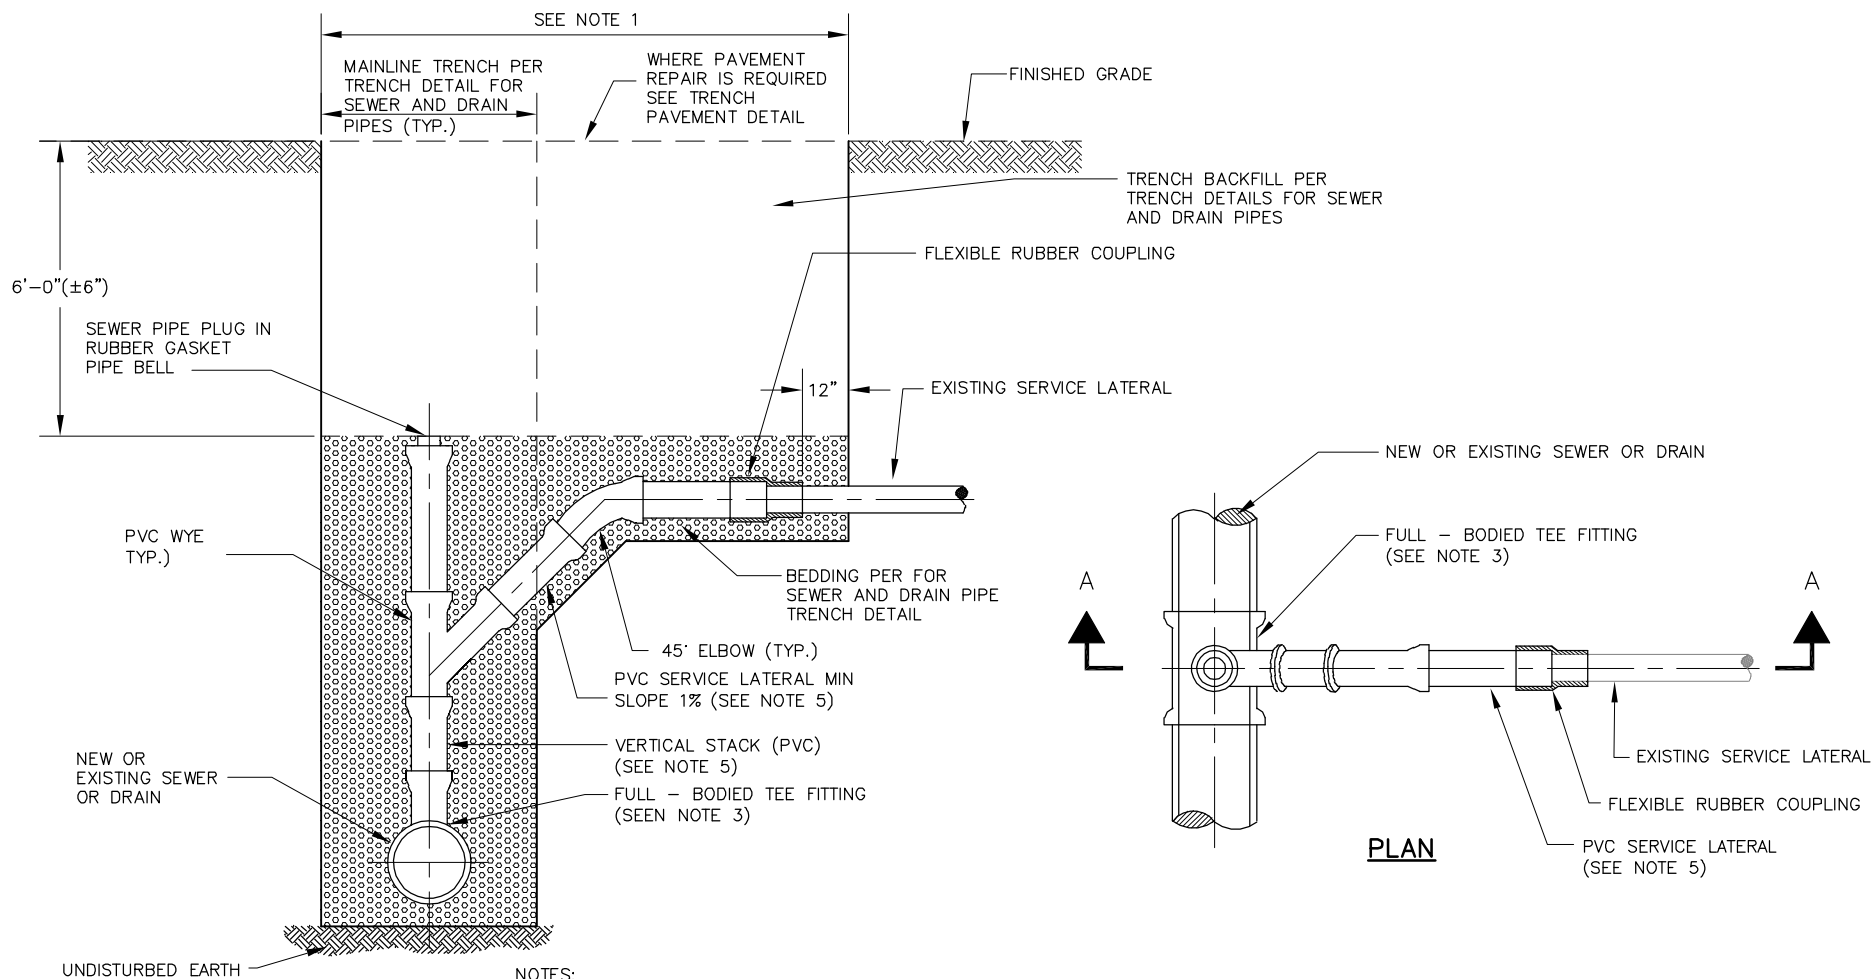

SECTION A-A

PLAN

- NOTES:
1. REPLACE EXISTING SERVICE LATERAL TO EXTENT REQUIRED.
 2. EXCAVATE AND REMOVE EXISTING LATERAL AS REQUIRED TO ALLOW RECONSTRUCTION.
 3. FOR SEWER AND DRAIN SERVICE CONNECTIONS 18" IN DIAMETER OR GREATER A TEE INSERT OR EQUAL MAY BE USED.
 4. FOR SERVICE CONNECTIONS < 12' DEEP FROM INVERT OF MAINLINE PIPE TO GRADE SEE SEWER OR DRAIN SERVICE CONNECTION DETAIL.
 5. SEWER AND DRAIN LATERALS SHALL BE SIZED TO FIT ANTICIPATED FLOWS BUT SHALL NOT BE LESS THAN 6" FOR SEWER AND 8" FOR DRAIN SERVICES.

THE WORKS
CAMBRIDGE
DEPARTMENT
OF PUBLIC

SEWER OR DRAIN SERVICE CONNECTION WITH CHIMNEY > 12' DEEP

CITY OF CAMBRIDGE STANDARD SPECIFICATIONS AND DETAILS

SCALE: N.T.S.

DATE
OF ISSUE: 02/05

SPEC. SECTION REF#: 02622

2622.2