


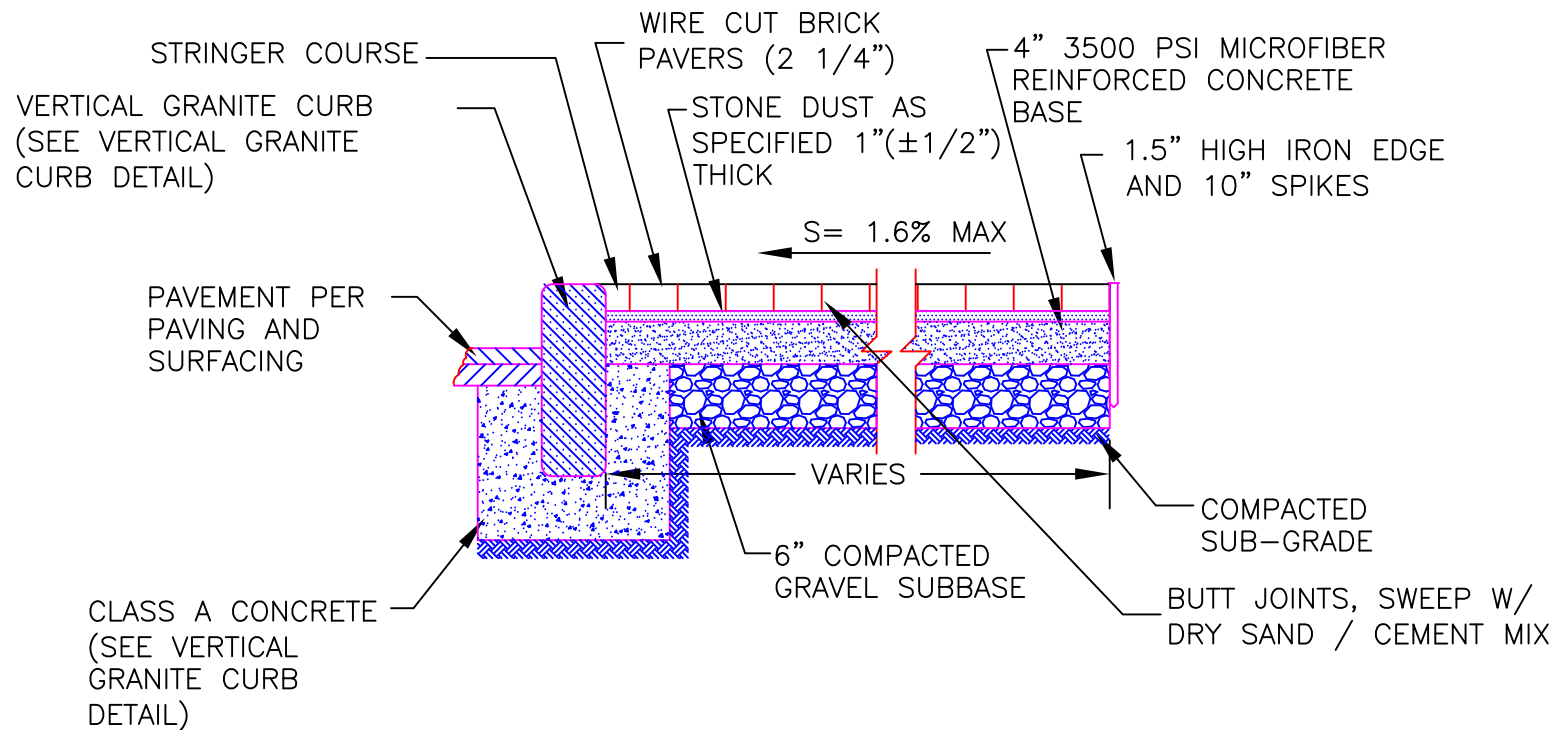

SECTION A-A

NOTES:

1. SIDEWALKS SHALL MATCH WIDTH AND SLOPE OF EXISTING SIDEWALKS UNLESS OTHERWISE NOTED.
2. FOR BRICK LAYOUT PATTERN SEE PLAN VIEW DETAIL 2524.8



CONCRETE BASE BRICK SIDEWALK DETAIL - SECTION

CITY OF CAMBRIDGE STANDARD SPECIFICATIONS AND DETAILS

SCALE: N.T.S.

DATE OF ISSUE: 02/05

SPEC. SECTION REF#: 02524

2524.9