


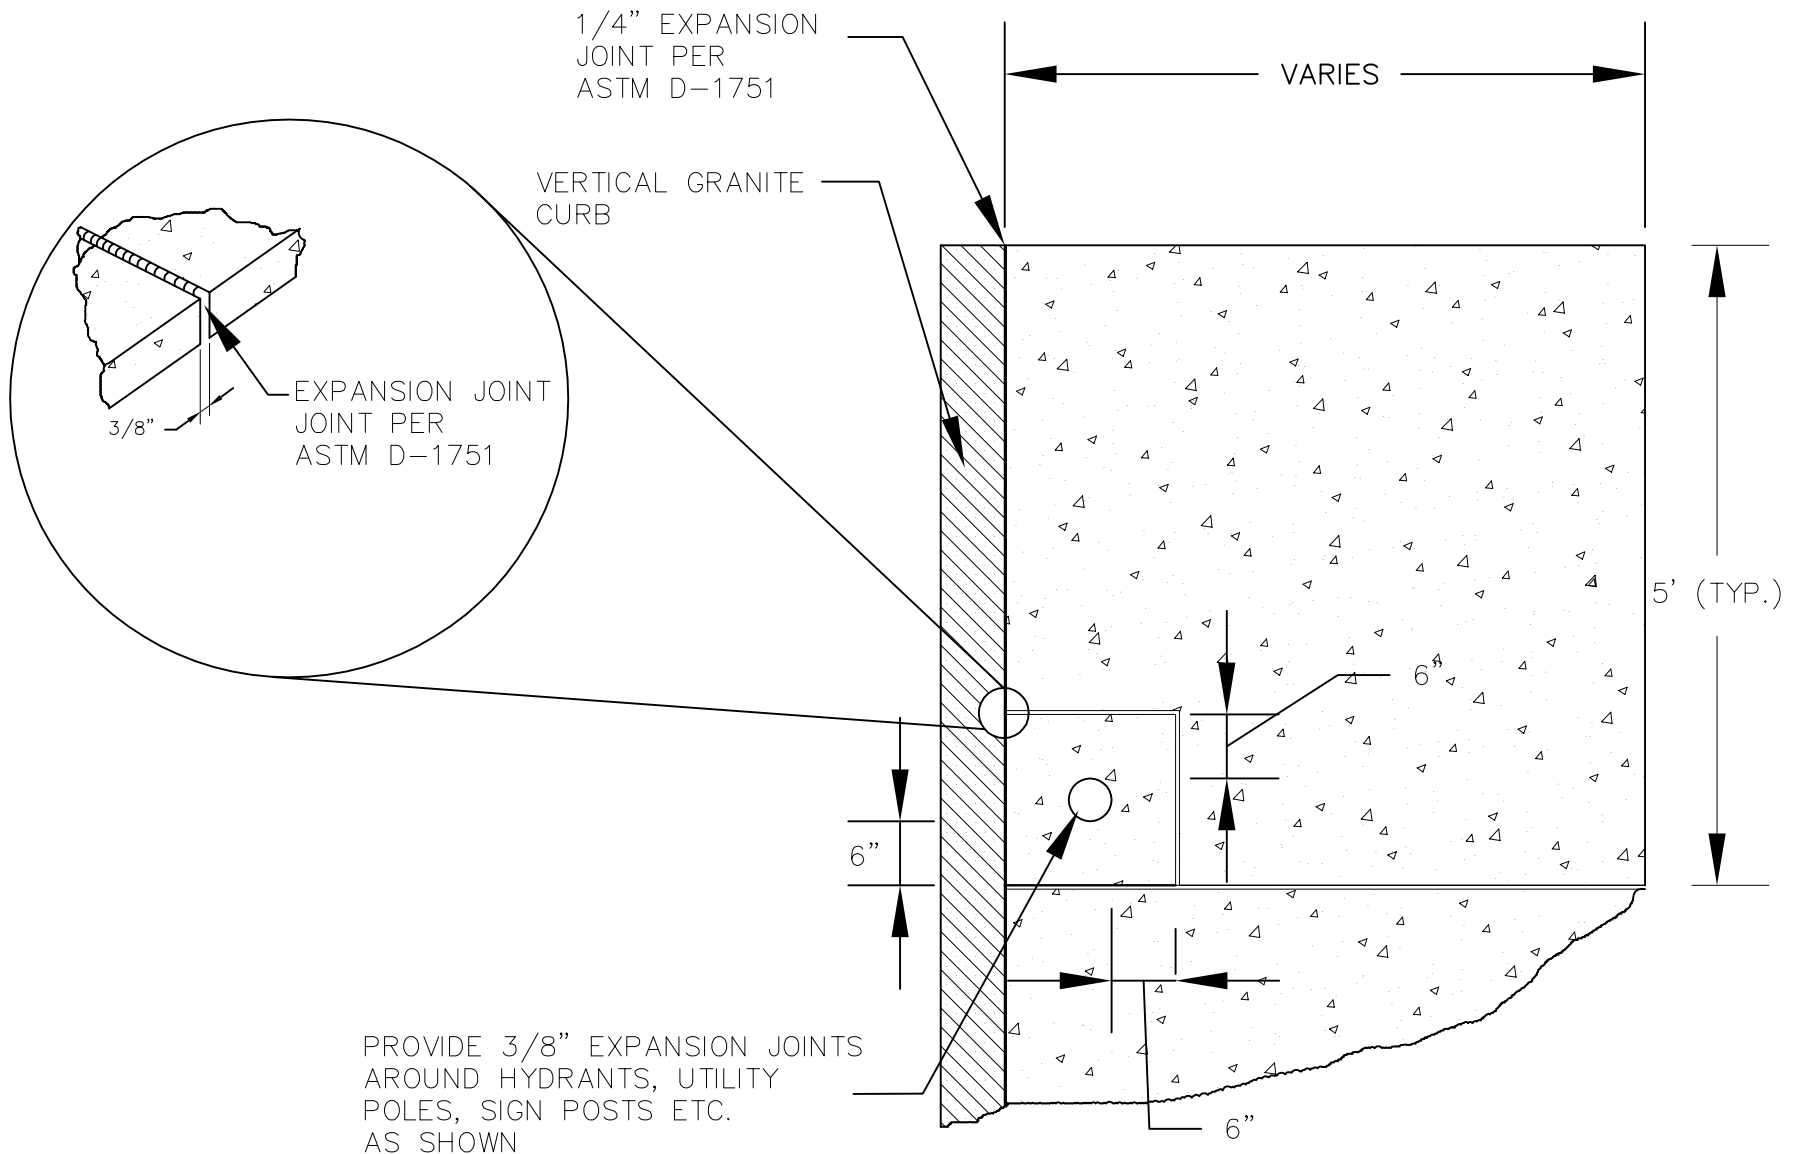

95% DETAILS
NOT FOR CONSTRUCTION

THE WORKS
CAMBRIDGE
DEPARTMENT
OF PUBLIC

SIDEWALK EXPANSION JOINT DETAIL

CITY OF CAMBRIDGE STANDARD SPECIFICATIONS AND DETAILS

SCALE: N.T.S.

DATE
OF ISSUE: 02/05

SPEC. SECTION REF#: 02524

2524.4