



CONCORD AVENUE
(PUBLIC)




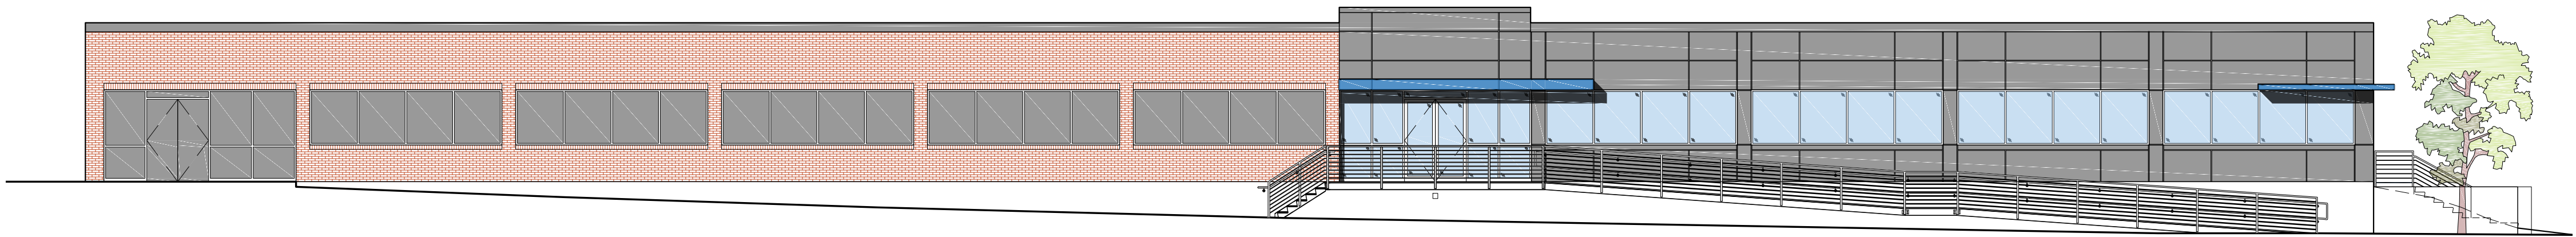


PROPOSED ENTRY ELEVATION (NORTH)

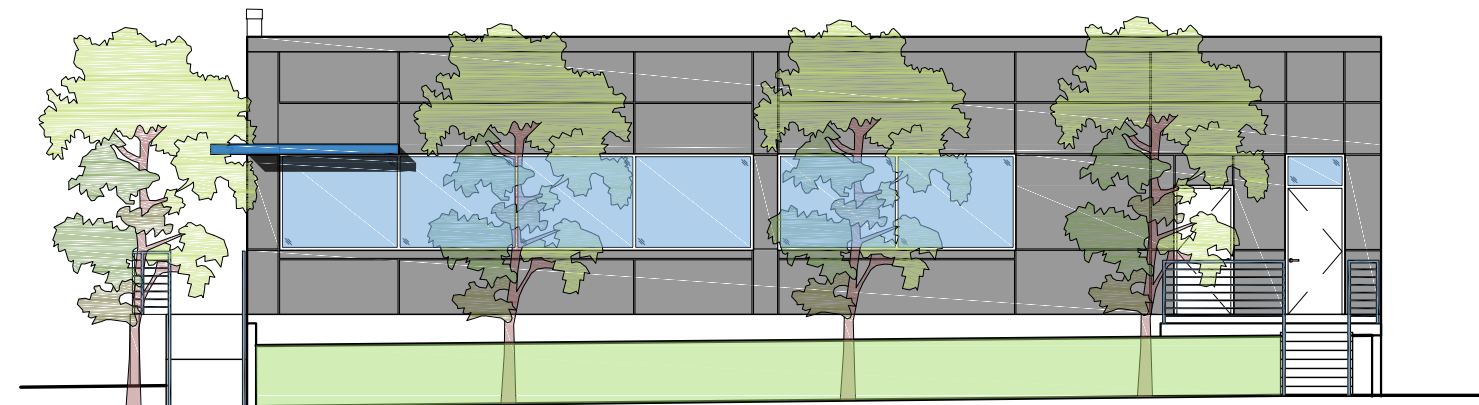

PROPOSED STREET ELEVATION (WEST)

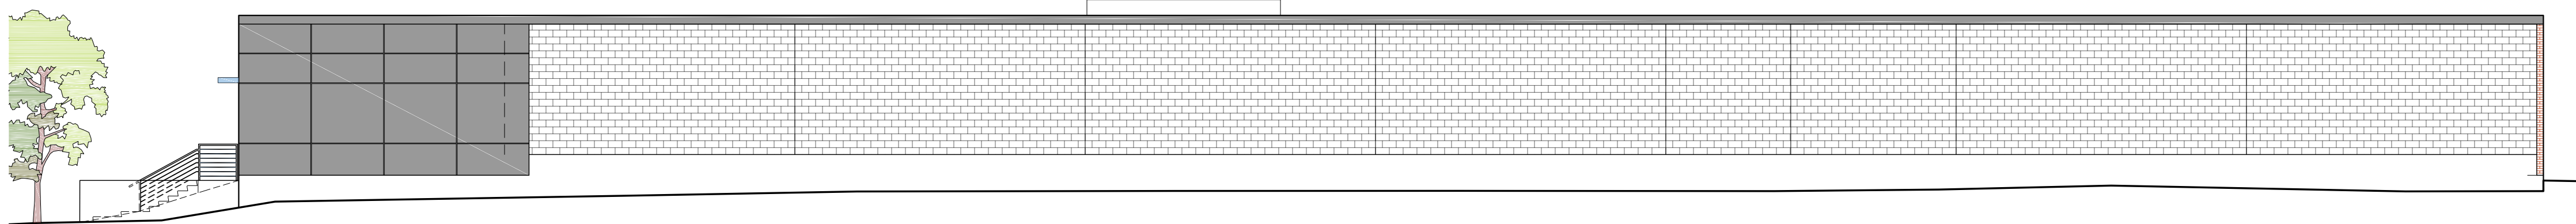

PROPOSED SOUTH ELEVATION

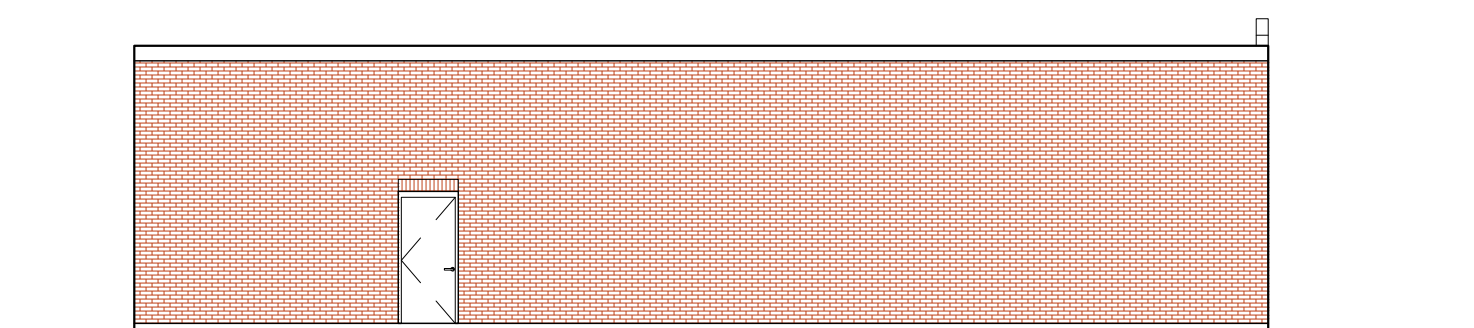

PROPOSED EAST ELEVATION