



CONCORD AVENUE
(PUBLIC)




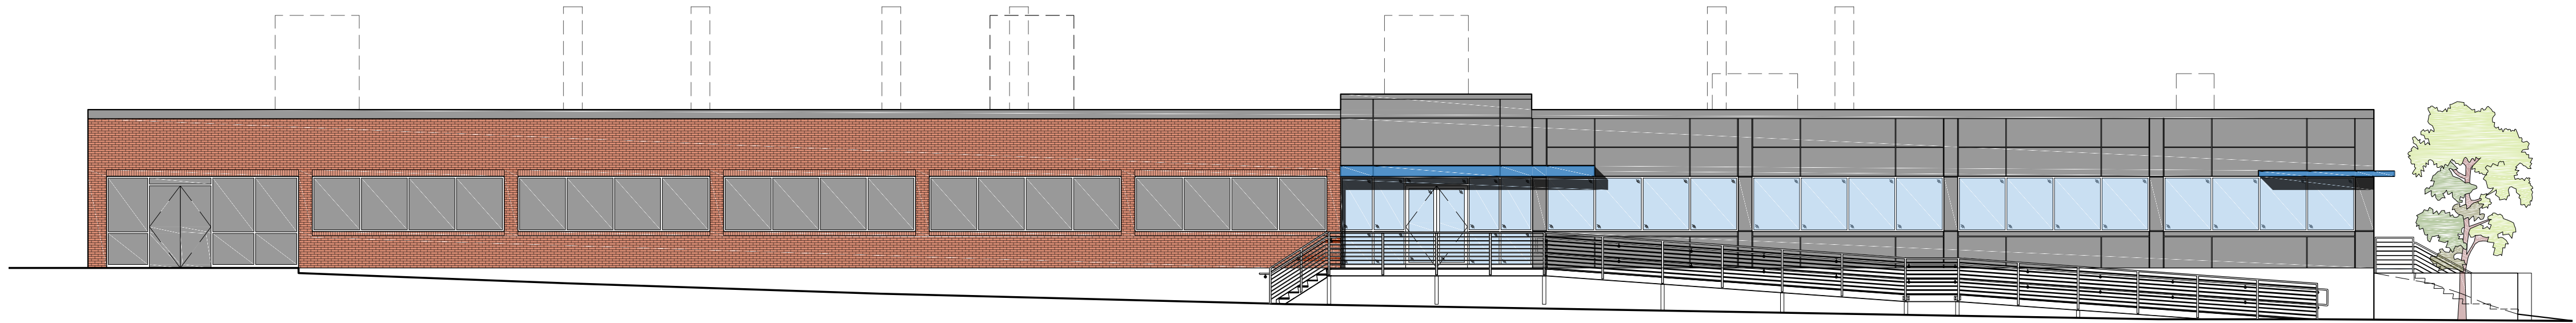


PROPOSED ENTRY ELEVATION (NORTH)

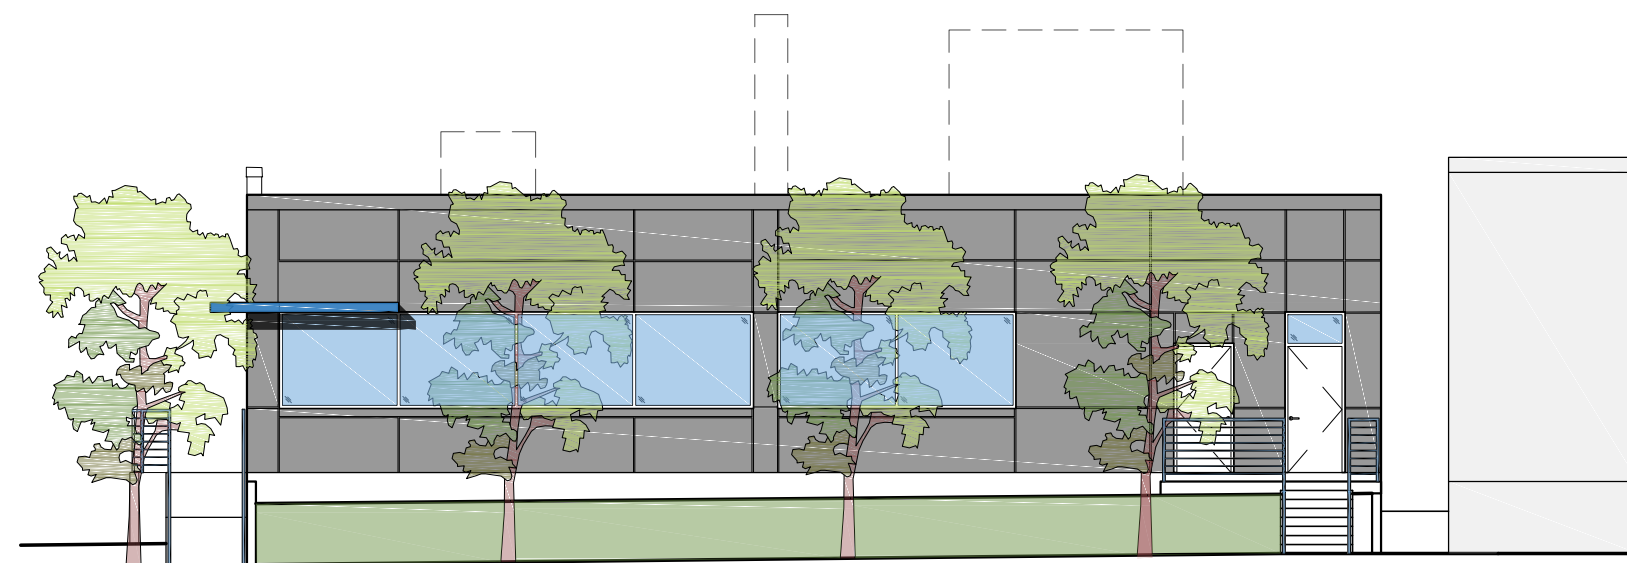


PROPOSED STREET ELEVATION (WEST)

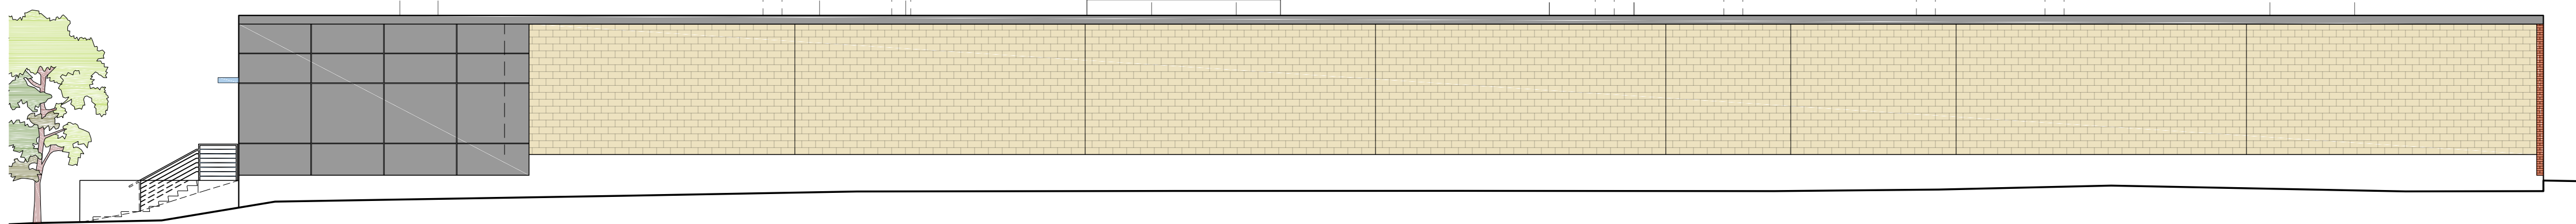

PROPOSED SOUTH ELEVATION

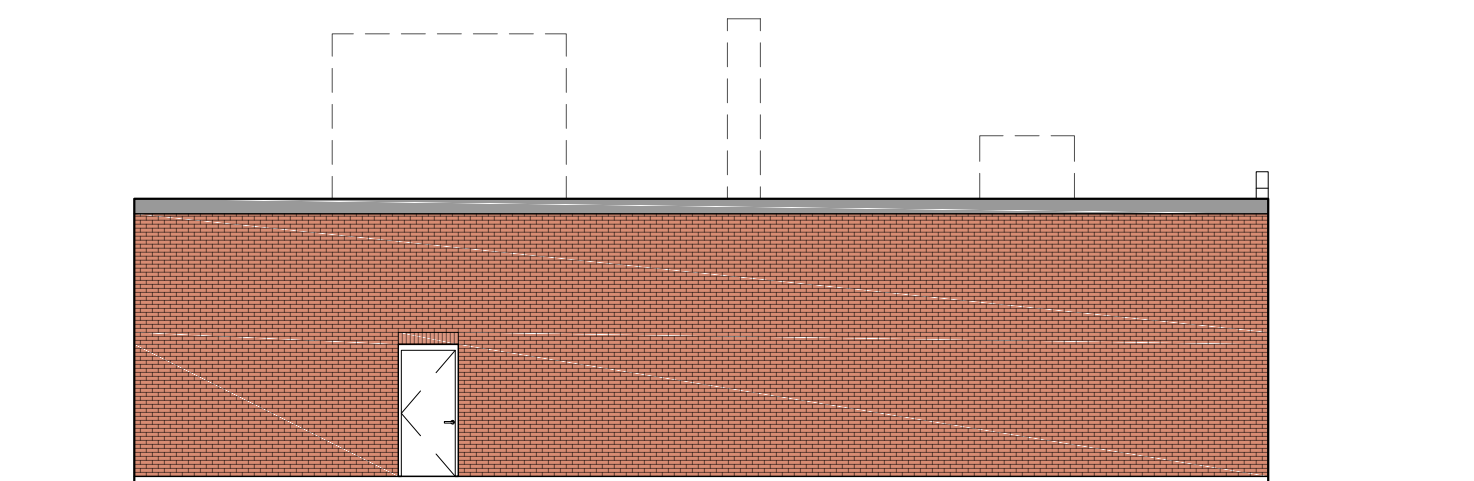

PROPOSED EAST ELEVATION

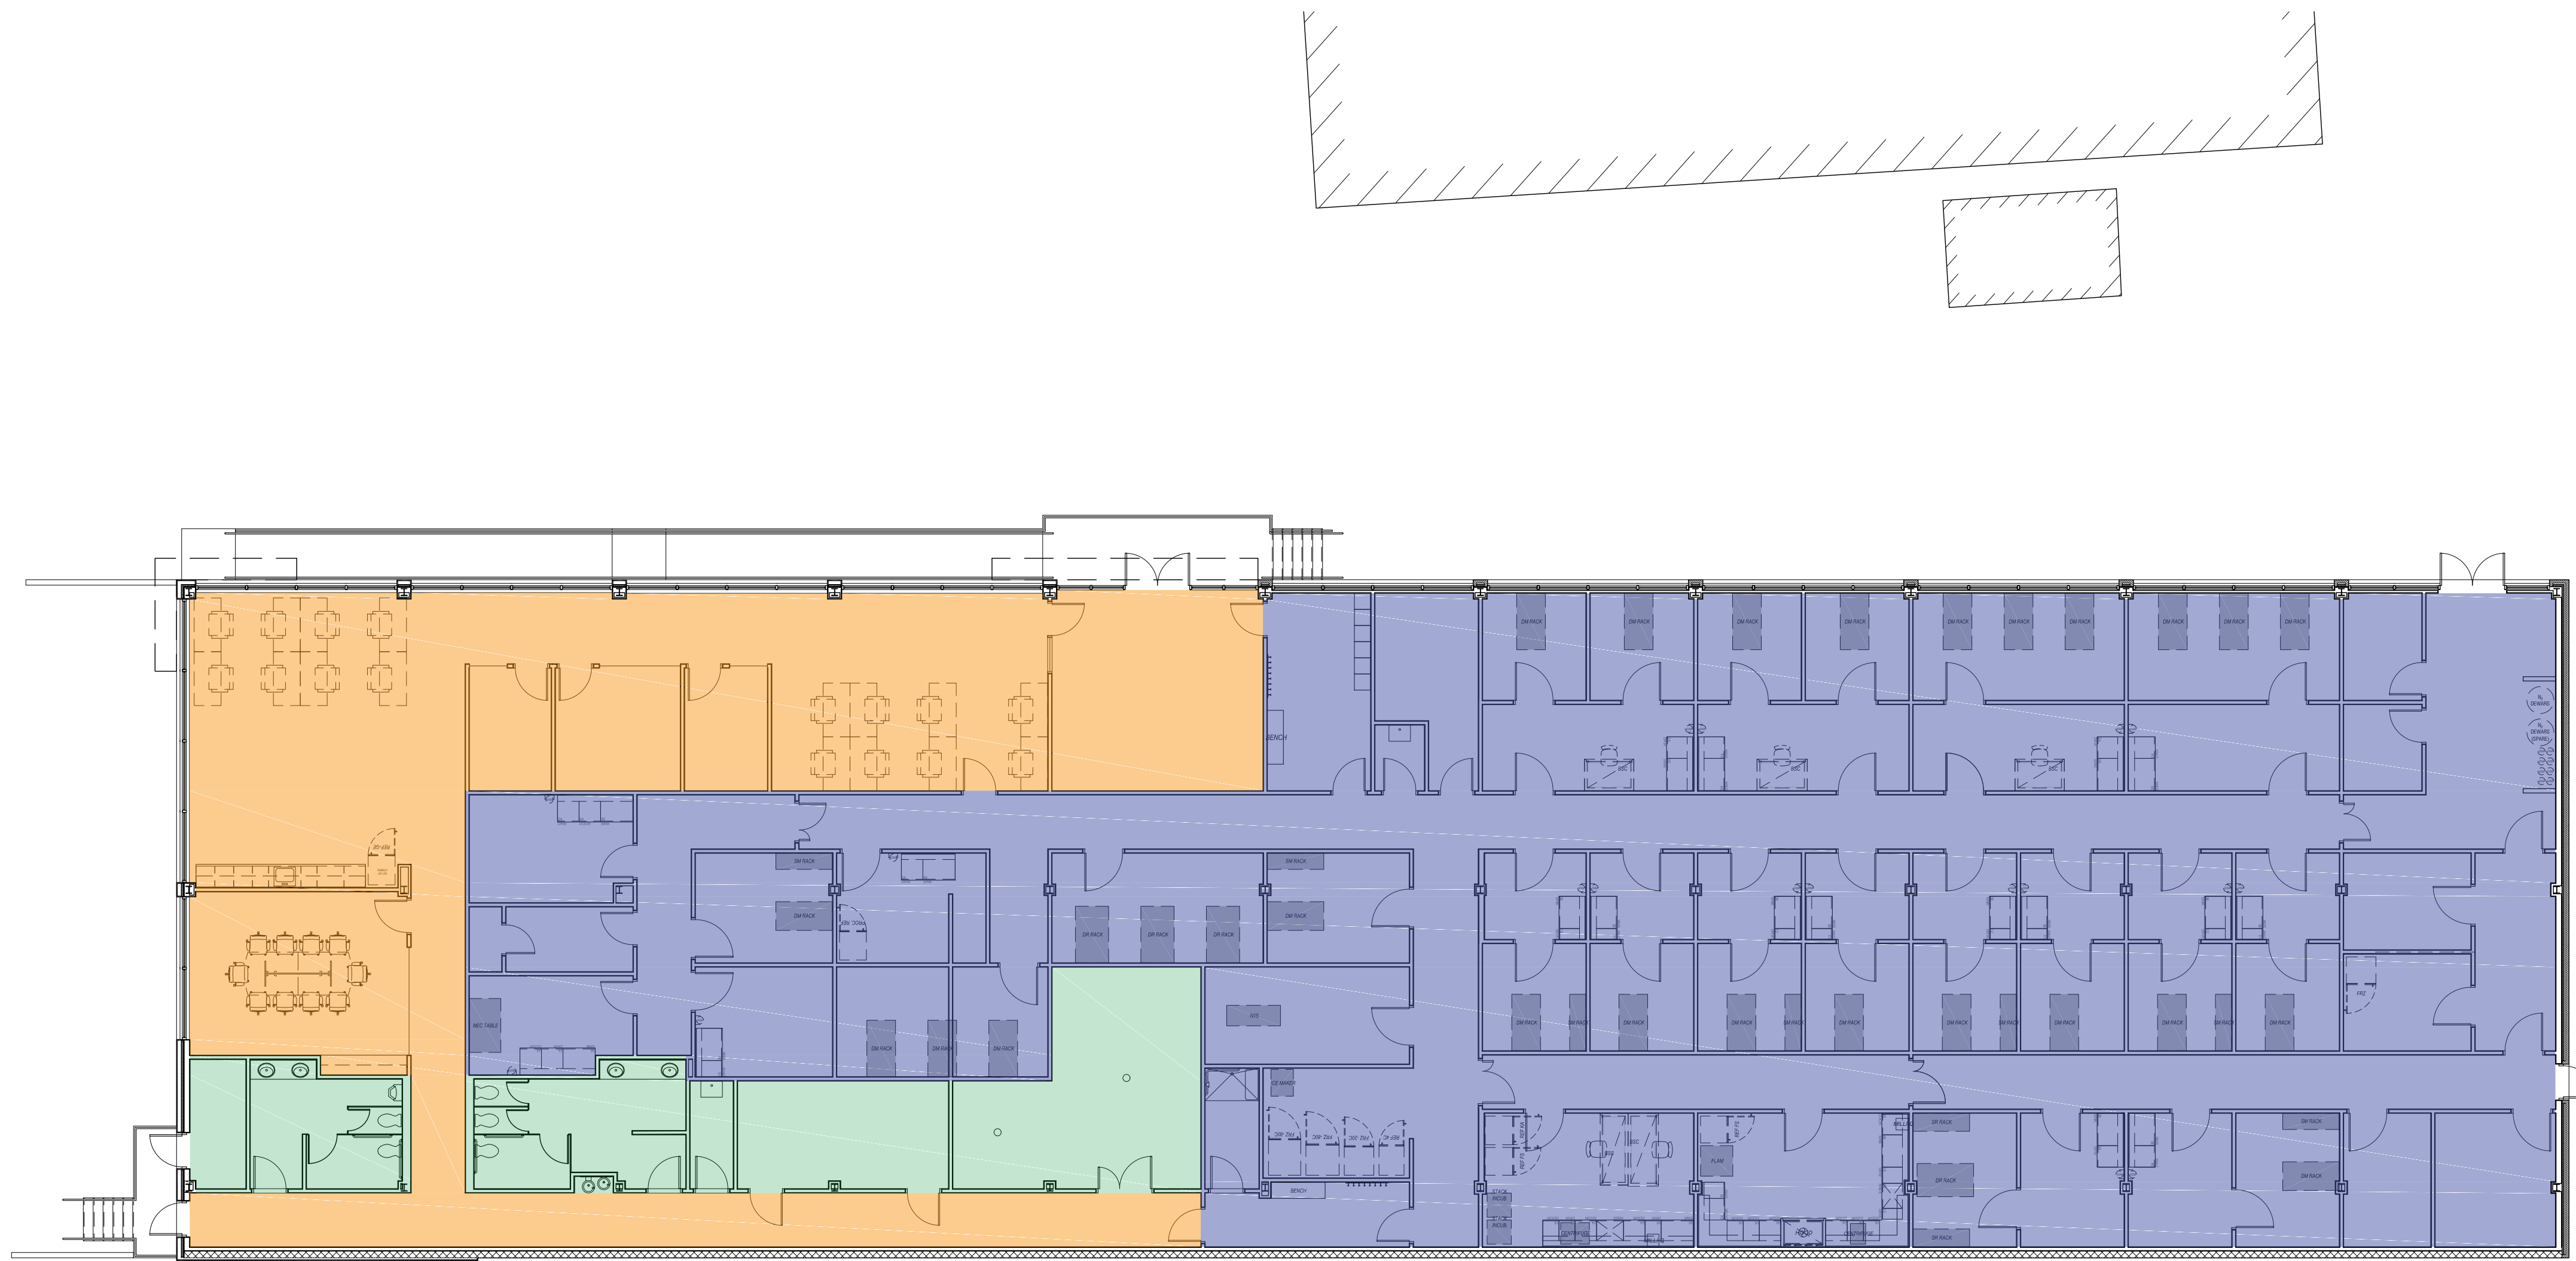

1-STORY CONC.
& BRICK BLDG.
NO. 36

