



# CAMBRIDGE HISTORICAL COMMISSION

831 Massachusetts Avenue, 2<sup>nd</sup> Fl., Cambridge, Massachusetts 02139  
Telephone: 617 349 4683 TTY: 617 349 6112  
E-mail: histcomm@cambridgema.gov URL: www.cambridgema.gov/HistoricalCommission

RECEIVED  
OCT 14 2021  
CAMBRIDGE HISTORICAL COMMISSION

## APPLICATION FOR CERTIFICATE

1. The undersigned hereby applies to the Cambridge Historical Commission for a Certificate of **(check one box)**:  Appropriateness,  Nonapplicability, or  Hardship, in accordance with Chapter 40C of the Massachusetts General Laws and/or Chapter 2.78 of the Municipal Code.
2. Address of property: 10 Garden Street (Harvard Radcliffe Institute), Cambridge, Massachusetts
3. Describe the proposed alteration(s), construction or demolition in the space provided below:  
(An additional page can be attached, if necessary).

- Install three (3) new exterior surface-mounted signs at key intersections of Harvard Radcliffe Institute campus

See attached plans for sign locations and details.


I certify that the information contained herein is true and accurate to the best of my knowledge and belief.  
The undersigned also attests that he/she has read the statements printed on the reverse.


Name of Property Owner of Record: President and Fellows of Harvard College  
Mailing Address: Harvard Planning Office, 1350 Massachusetts Ave, Suite 573, Cambridge, MA 02138  
Telephone/Fax: (207) 907-9694 / (617) 495-0559 E-mail: jeannine\_powers@harvard.edu  
⇒ Signature of Property Owner of Record: Jeannine Powers  
(Required field; the application will not be considered complete without the property owner's signature)

Name of proponent, if not record owner: \_\_\_\_\_  
Mailing Address: \_\_\_\_\_  
Telephone/Fax: \_\_\_\_\_ E-mail: \_\_\_\_\_

(for office use only):  
Date Application Received: 10/14/21 Case Number: 46816 Hearing Date: 11/4/21  
Type of Certificate Issued: \_\_\_\_\_ Date Issued: \_\_\_\_\_

# Sign Location Plan

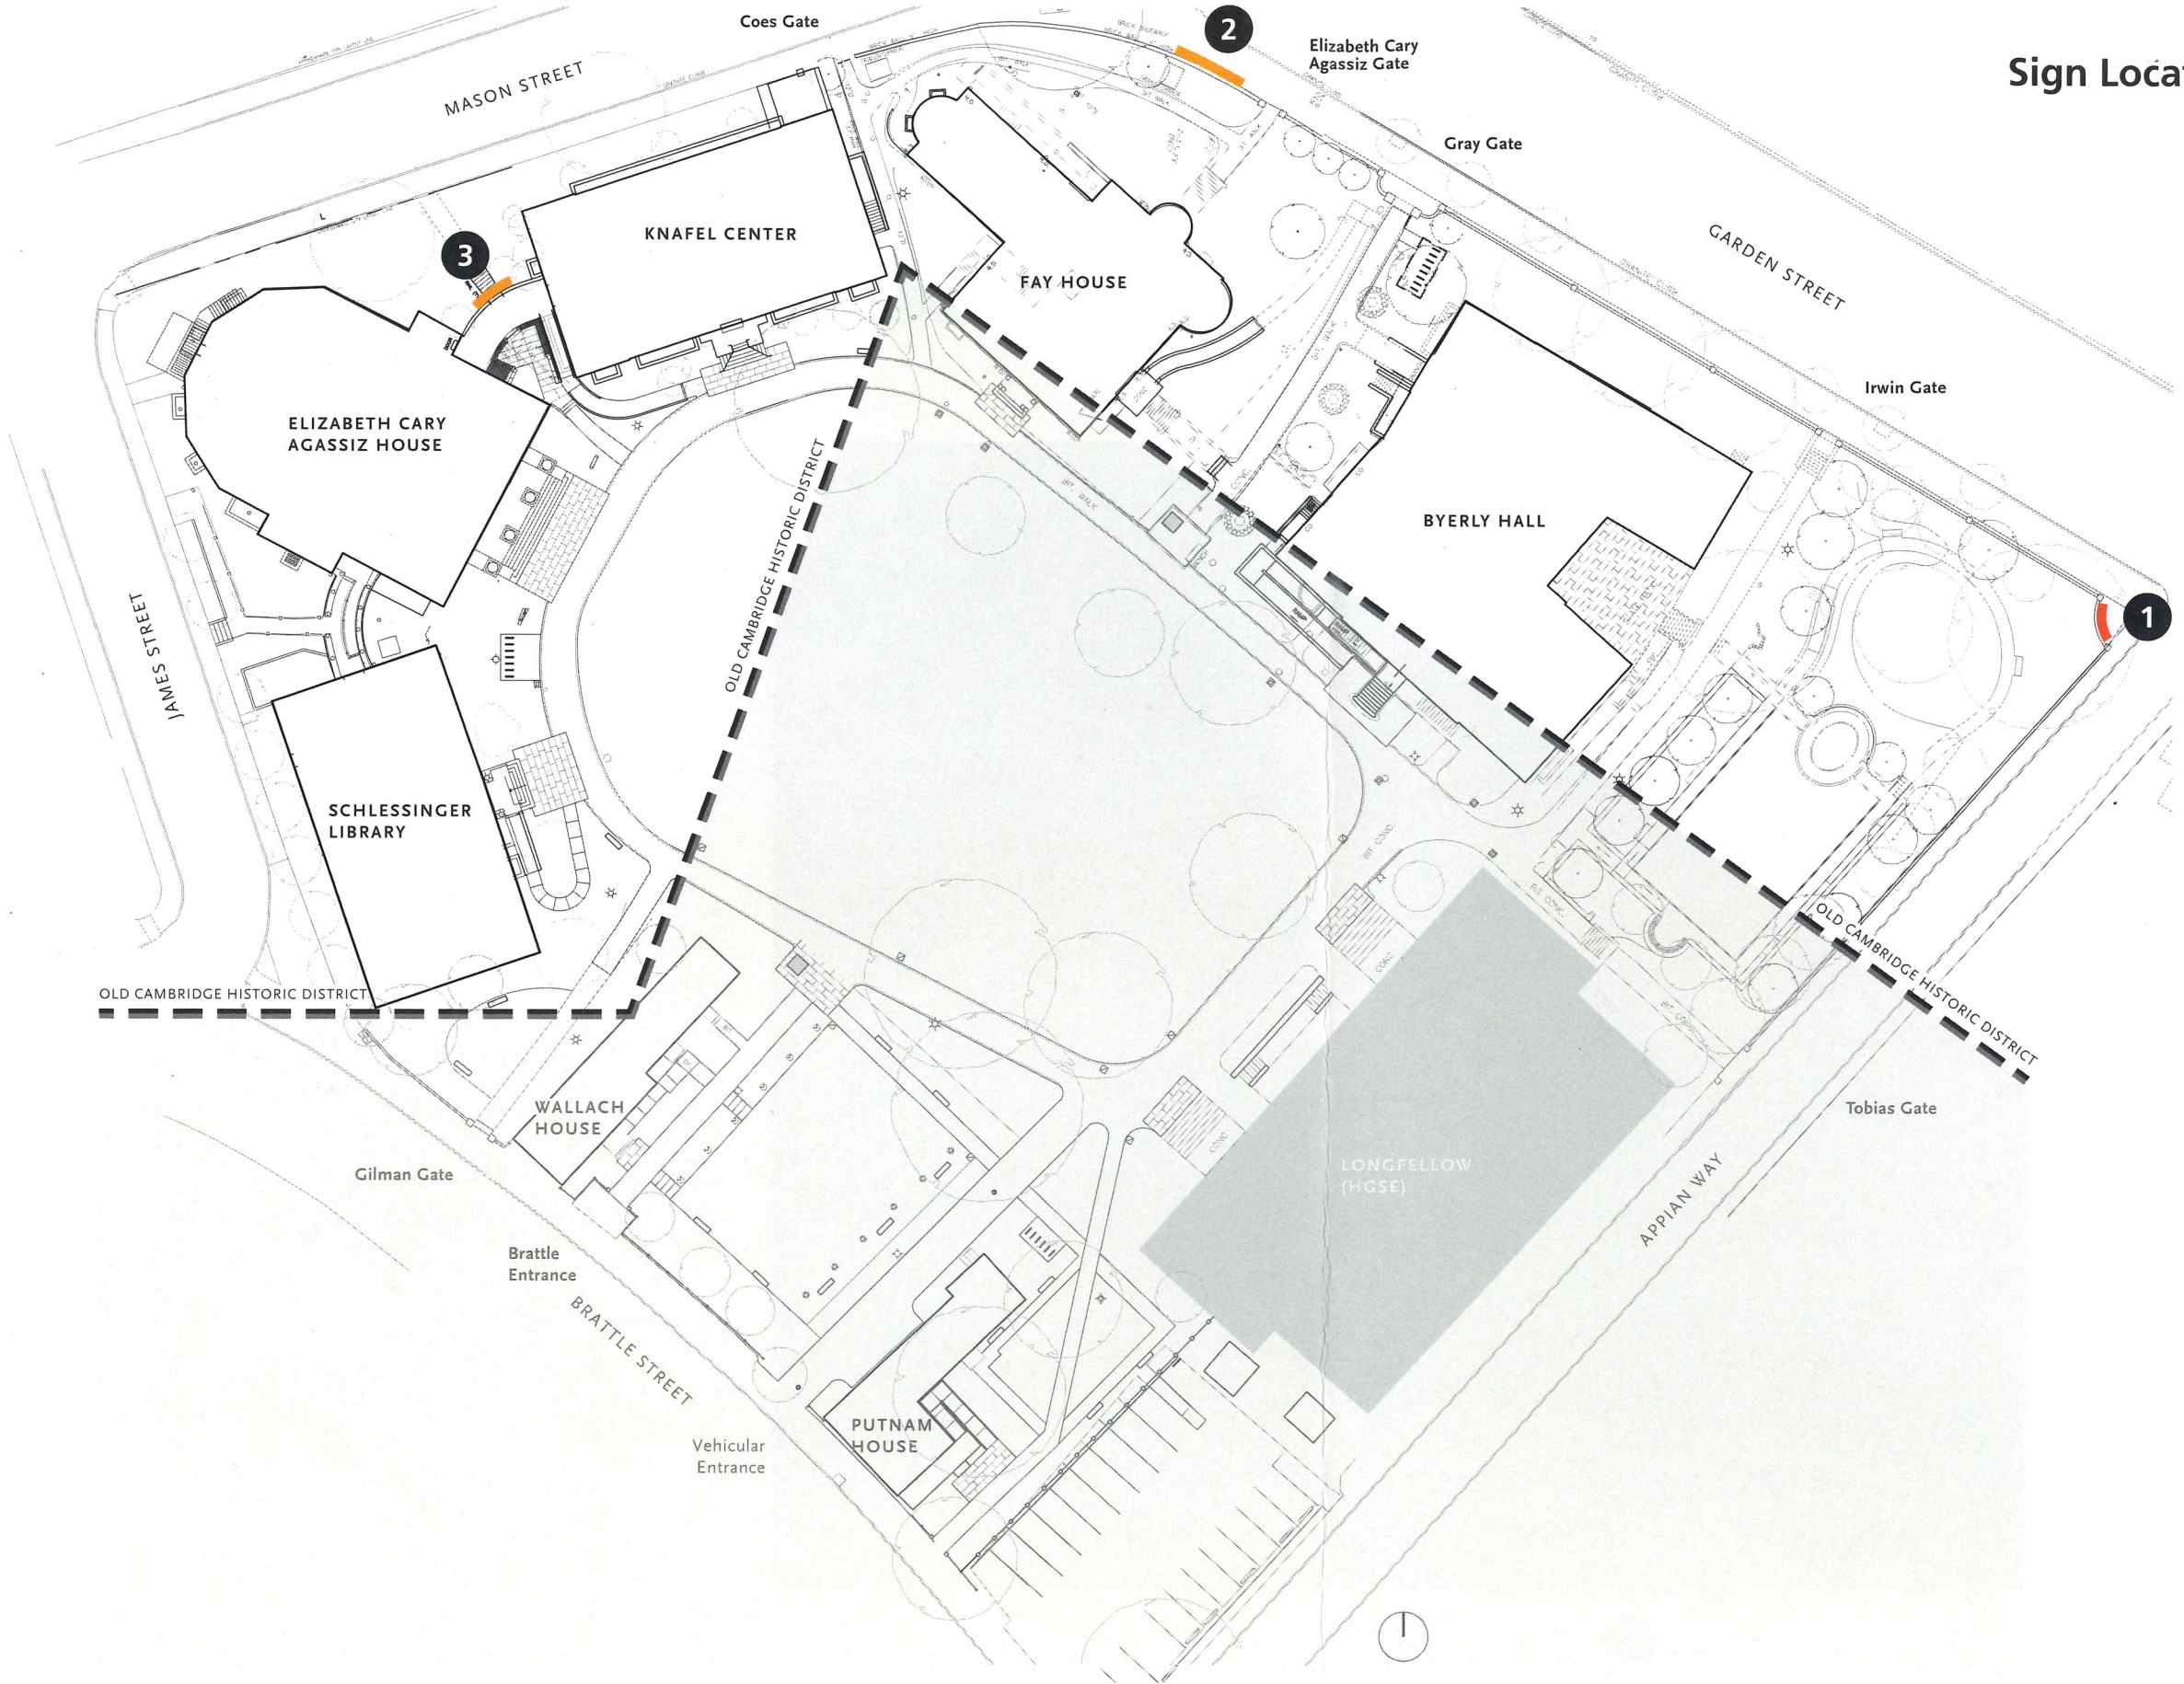

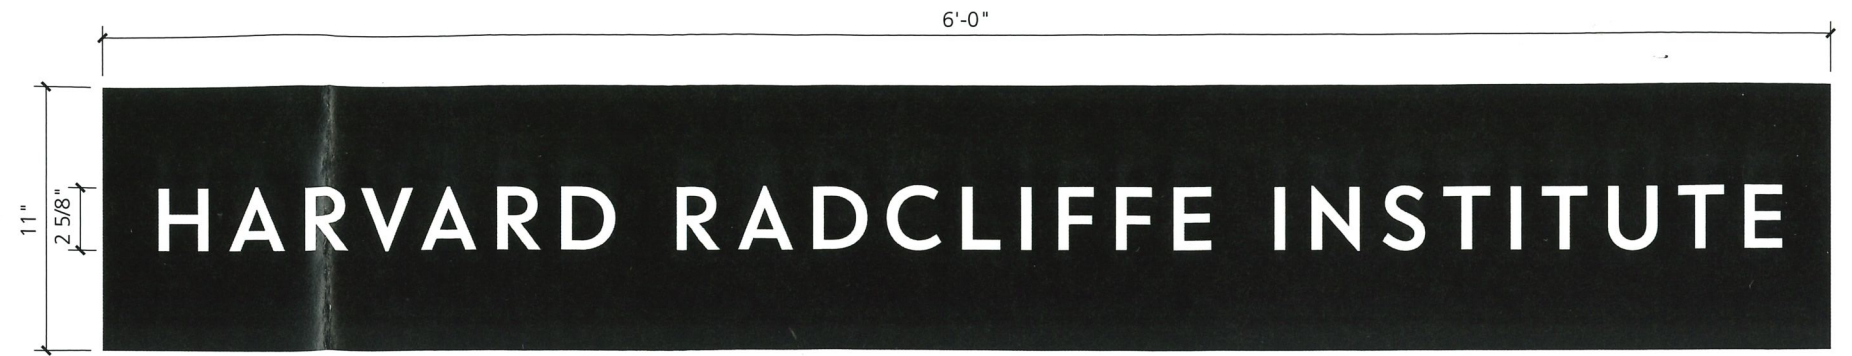

Scale: 1 1/2" = 1'-0"



Materials:  
 1/4" thick painted aluminum panel with 3/16" thick painted aluminum letters mounted to existing iron fence with no visible fasteners.

6 SF

1

15'-4"

# HARVARD RADCLIFFE INSTITUTE

6 1/2"

Scale: 3/4" = 1'-0"

Materials:  
3/8" thick painted aluminum letters pin mounted to brick wall  
(penetrations placed in mortar joints)

8.5 SF



12'-0"

5"

# HARVARD RADCLIFFE INSTITUTE

Scale: 3/4" = 1'-0"



Materials:  
1/4" thick painted aluminum letters pin mounted to frieze

5 SF