



B. Site Plan: Proposed

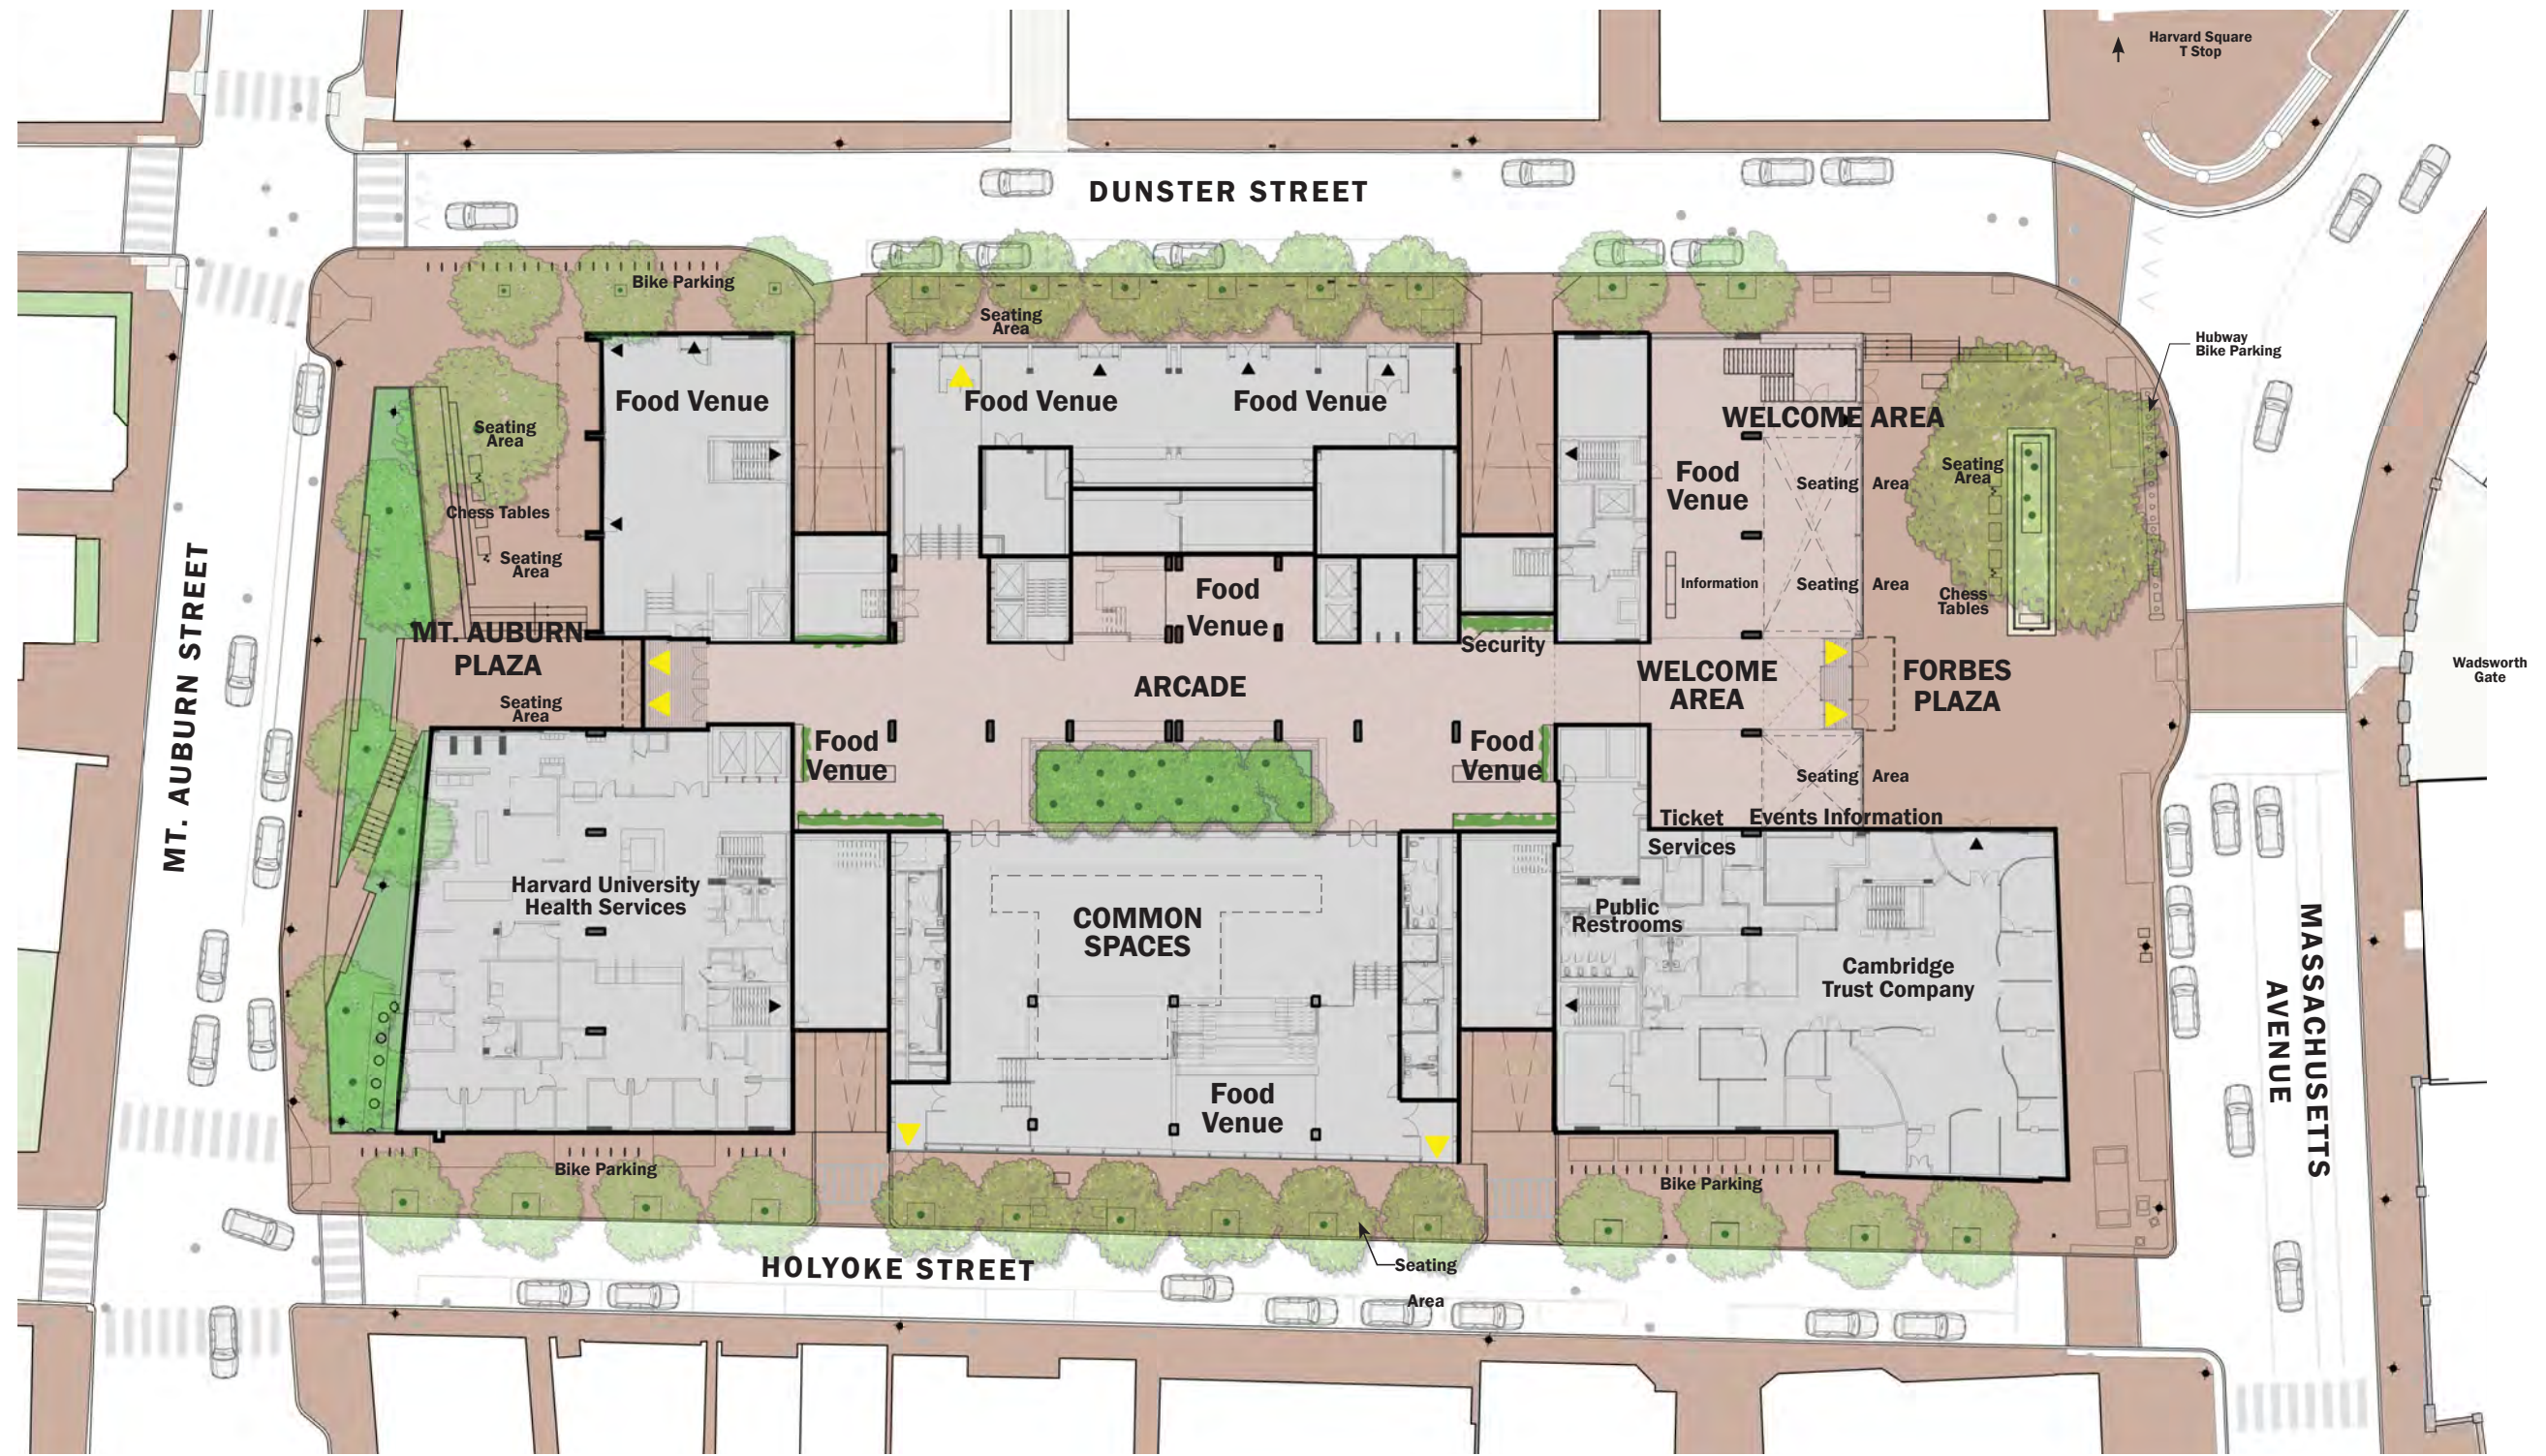

C. Floor Plans: Basement


EXISTING

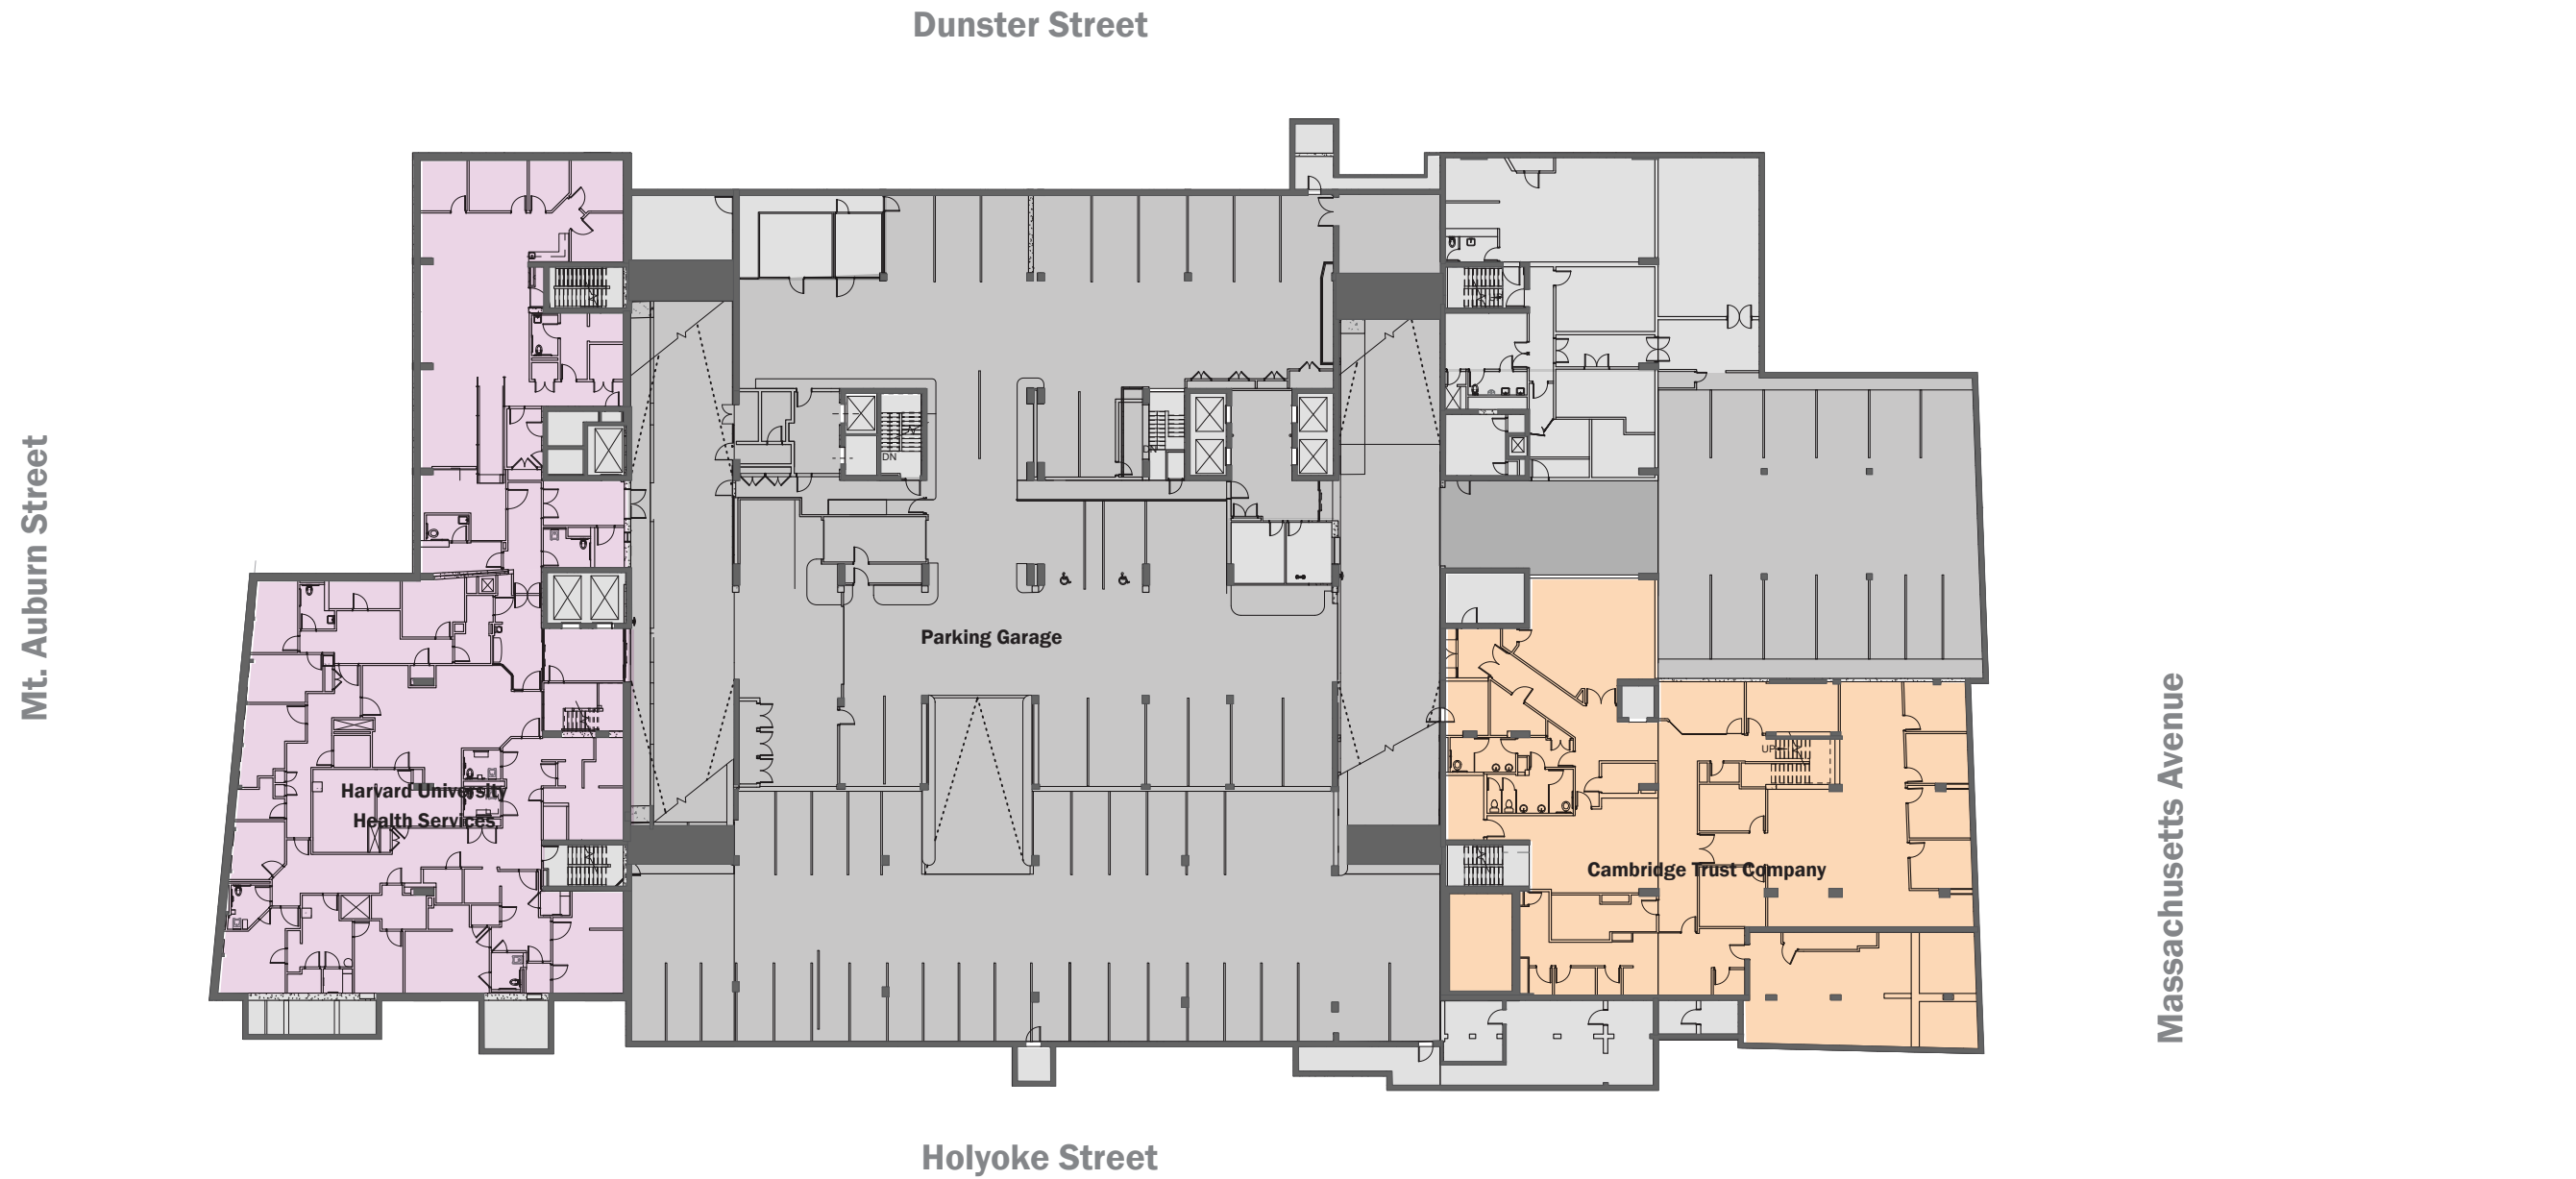

- Welcome Area
 - Common Spaces
 - Stand Alone Commercial Food Venue*
 - 1-6** Commercial Food Venue
 - Commercial Non-Food
 - Other Institutional Space
 - Other Support
 - Landscape
 - Parking Garage
- * Separate entrance and not integrated with other uses

C. Floor Plans: Basement (continued)

PROPOSED

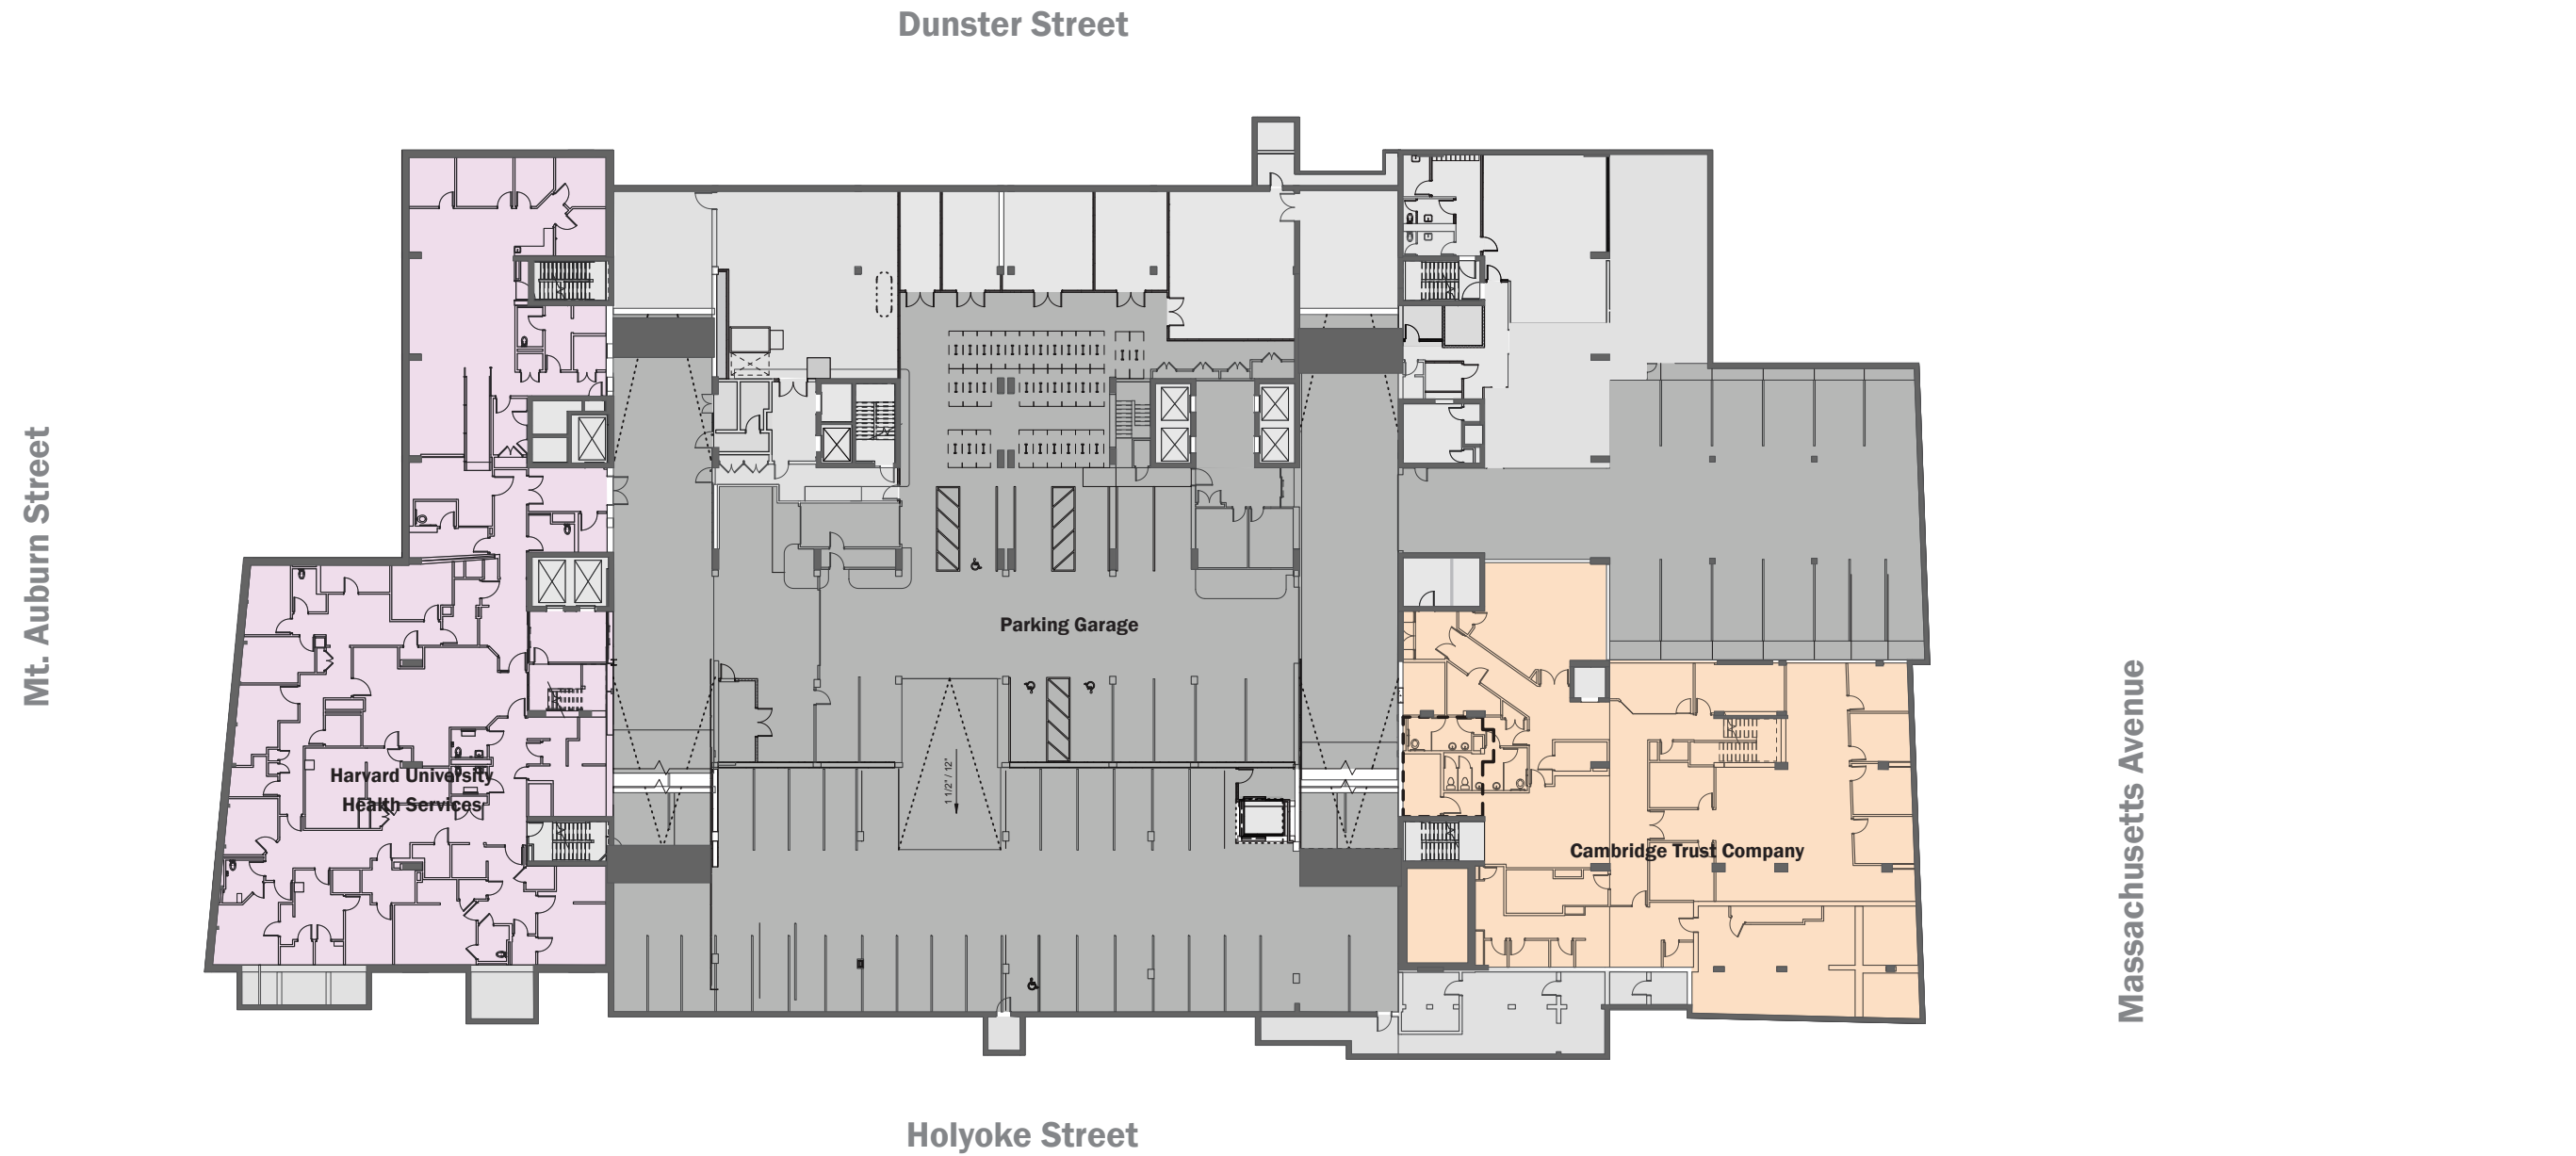

- | | |
|---|---|
| Welcome Area | Commercial Non-Food |
| Common Spaces | Other Institutional Space |
| Stand Alone Commercial Food Venue* | Other Support |
| 1-8 Commercial Food Venue | Landscape |
| <small>* Separate entrance and not integrated with other uses</small> | Parking Garage |


C. Floor Plans: 1st Floor

EXISTING



C. Floor Plans: 1st Floor (continued)

PROPOSED

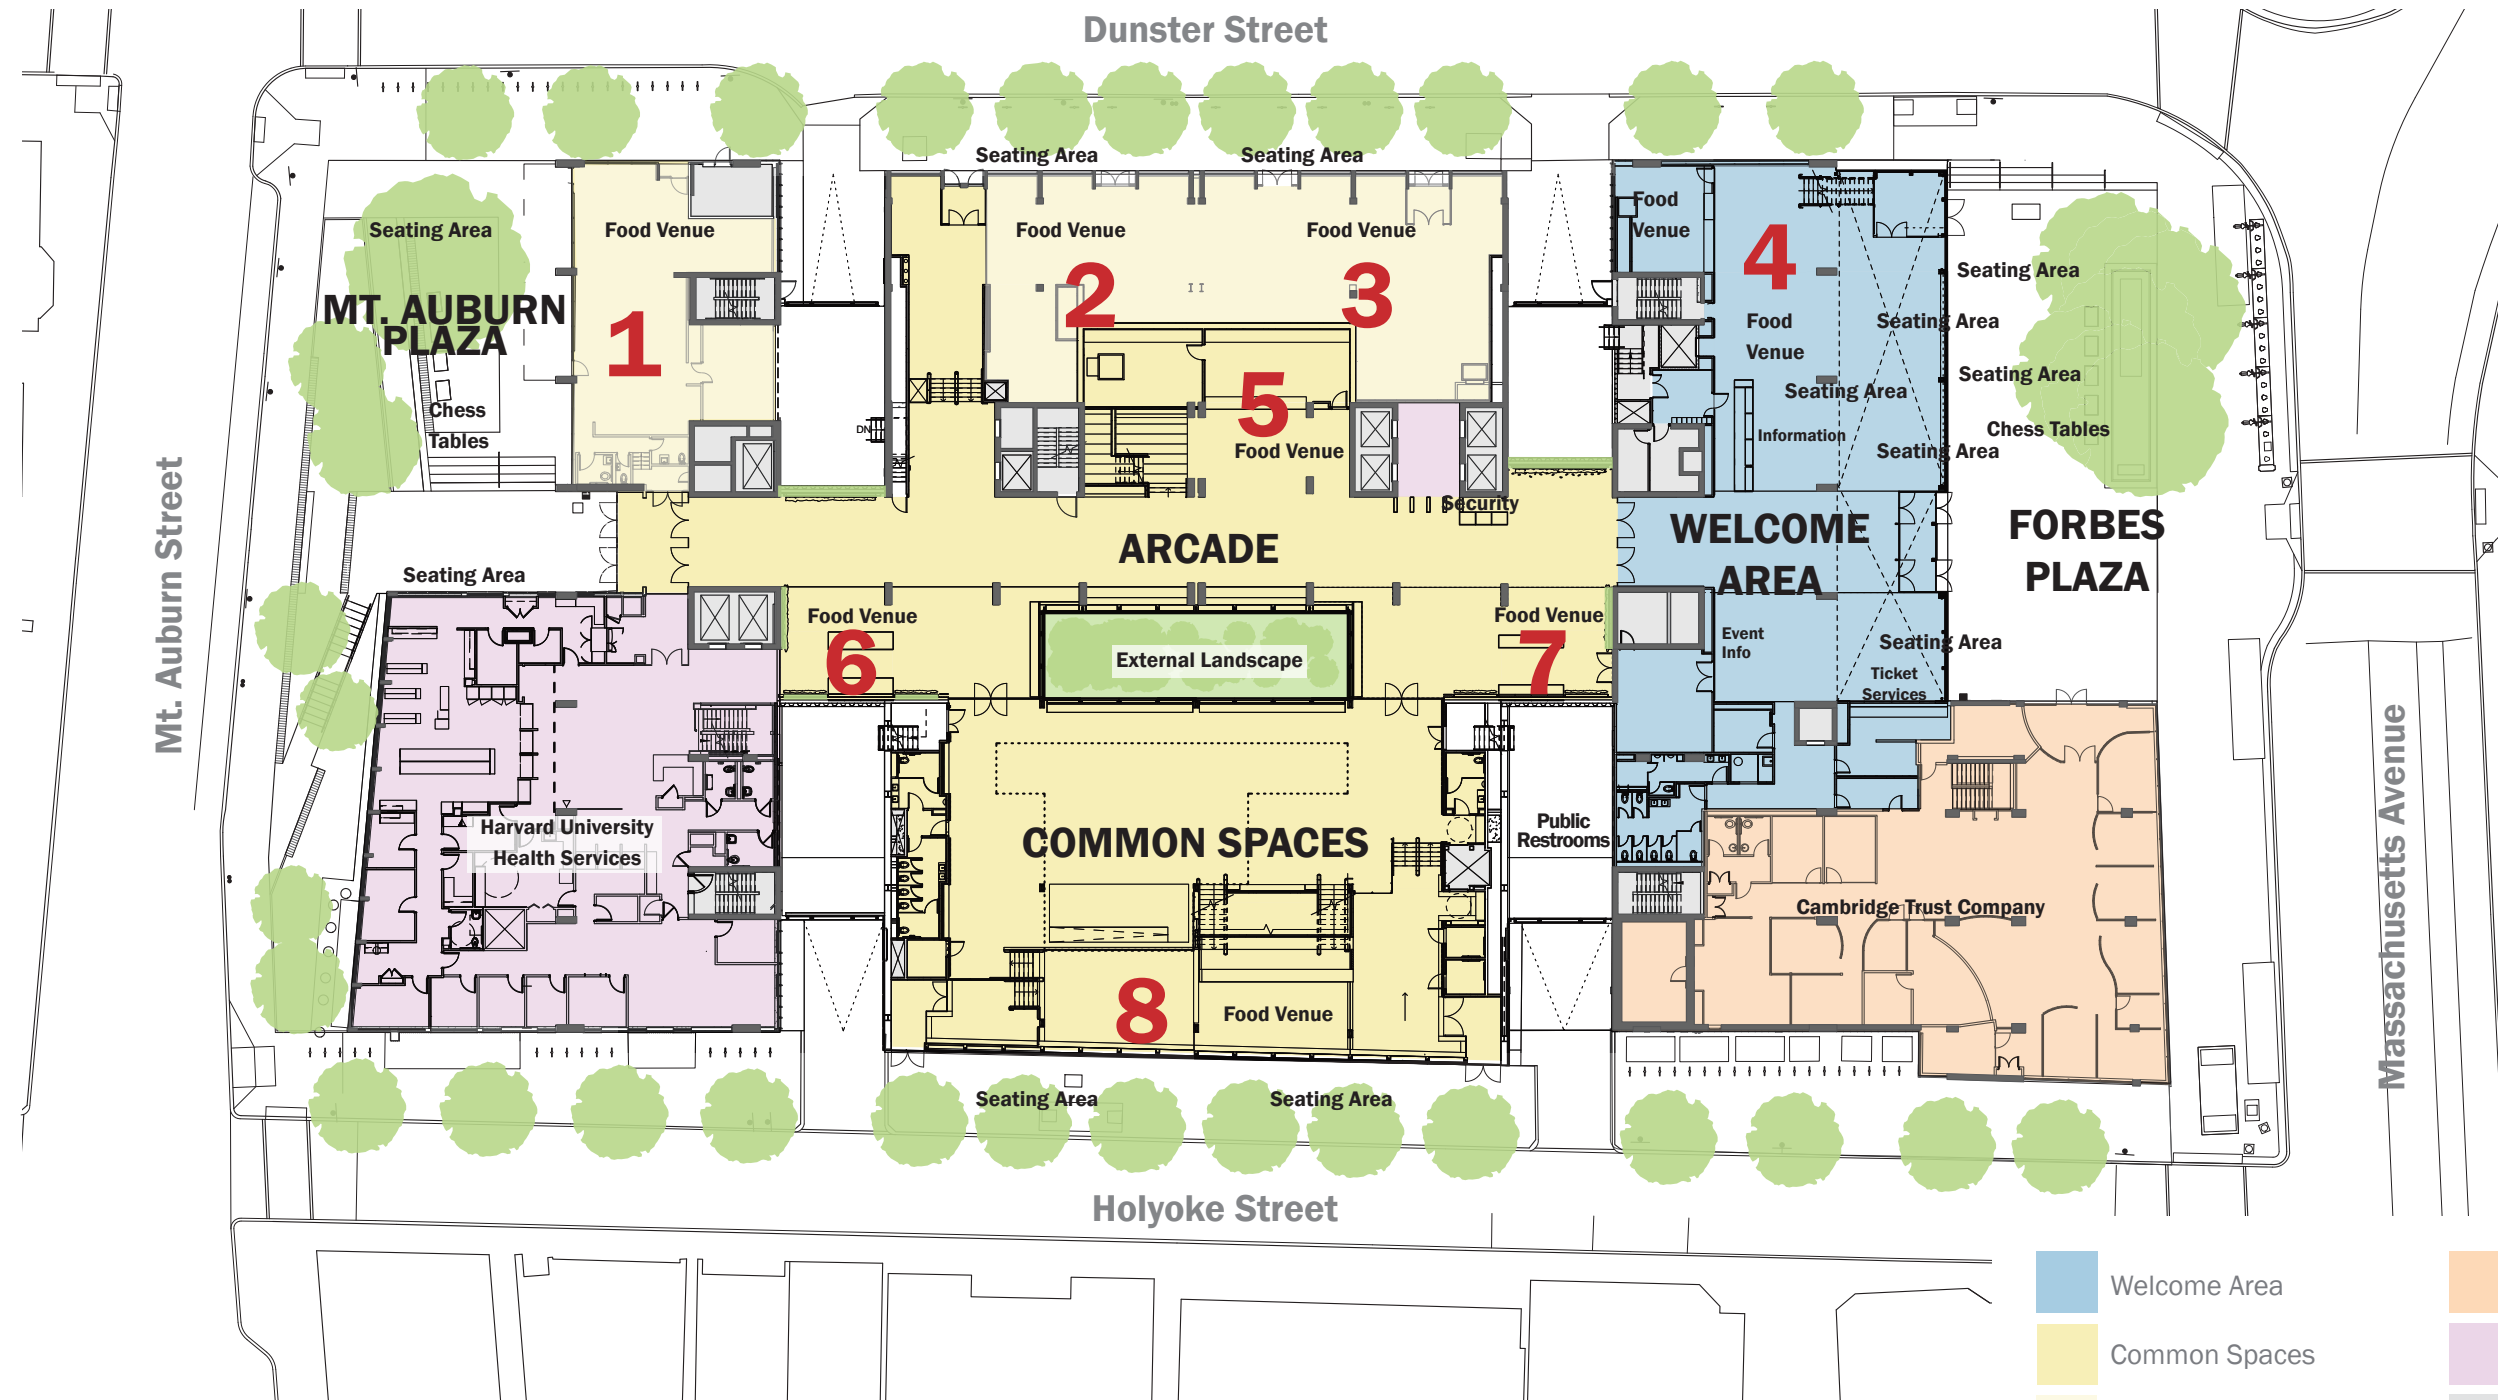

- Welcome Area
 - Common Spaces
 - Stand Alone Commercial Food Venue*
 - Commercial Non-Food
 - Other Institutional Space
 - Other Support
 - 1-8 Commercial Food Venue
 - Landscape
 - Parking Garage
- * Separate entrance and not integrated with other uses

C. Floor Plans: Mezzanine

EXISTING



- | | |
|---|---|
| Welcome Area | Commercial Non-Food |
| Common Spaces | Other Institutional Space |
| Stand Alone Commercial Food Venue* | Other Support |
| 1-6 Commercial Food Venue | Landscape |
| <small>* Separate entrance and not integrated with other uses</small> | Parking Garage |

C. Floor Plans: Mezzanine (continued)


PROPOSED



- Welcome Area
 - Common Spaces
 - Stand Alone Commercial Food Venue*
 - 1-8 Commercial Food Venue
 - Commercial Non-Food
 - Other Institutional Space
 - Other Support
 - Landscape
 - Parking Garage
- * Separate entrance and not integrated with other uses

C. Floor Plans: 2nd Floor


EXISTING

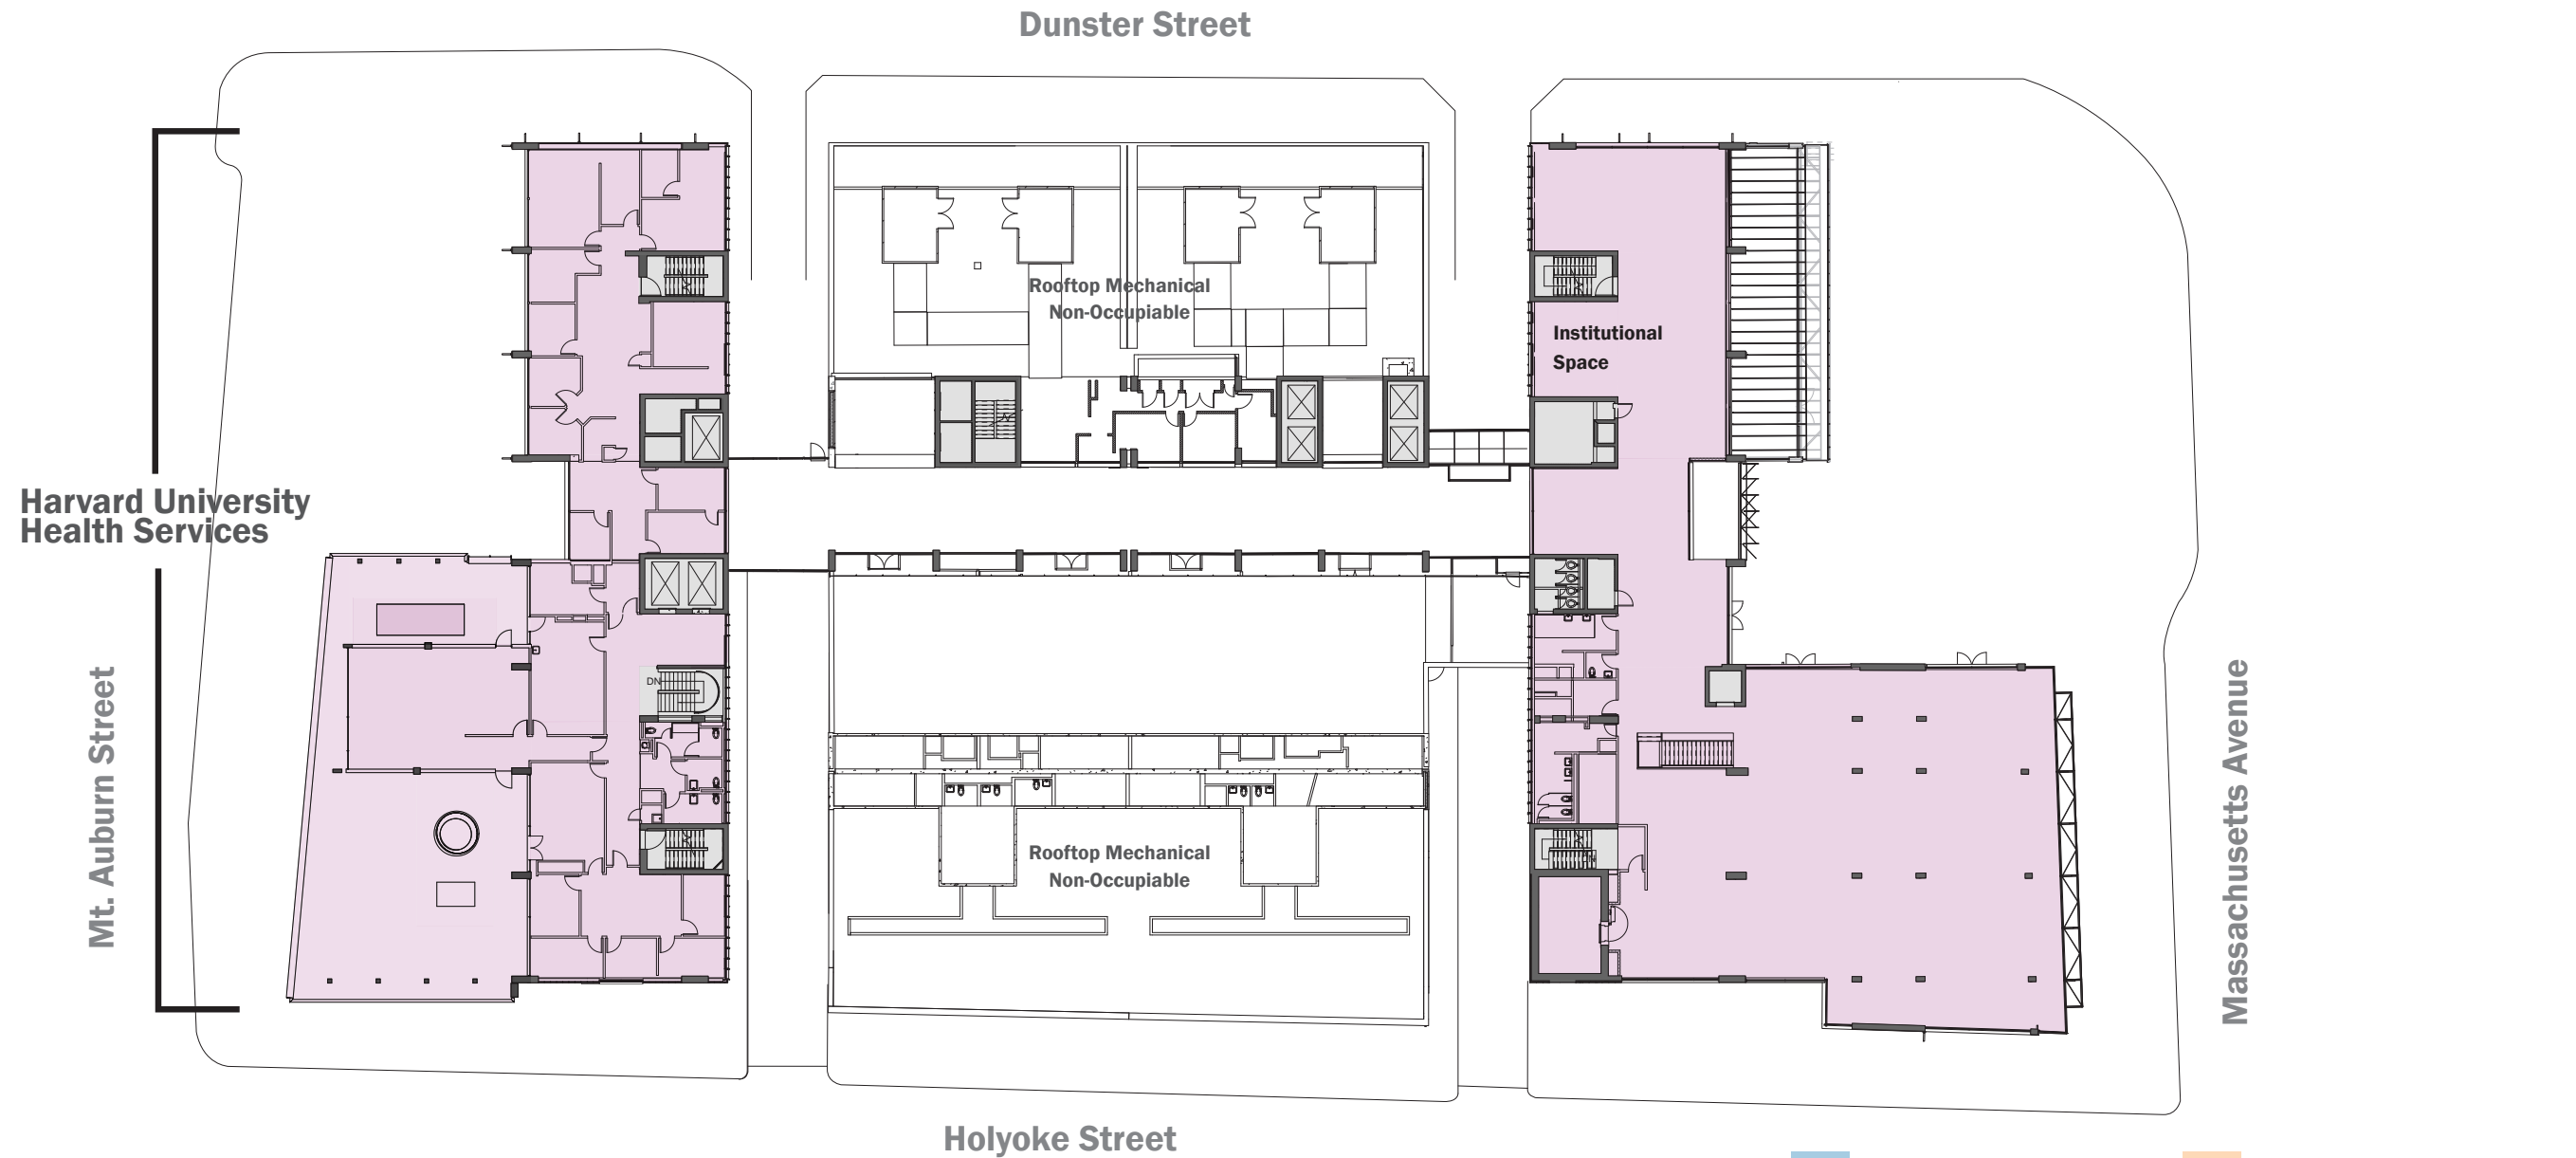

- | | |
|---|---|
| Welcome Area | Commercial Non-Food |
| Common Spaces | Other Institutional Space |
| Stand Alone Commercial Food Venue* | Other Support |
| 1-6 Commercial Food Venue | Landscape |
| <small>* Separate entrance and not integrated with other uses</small> | Parking Garage |

C. Floor Plans: 2nd Floor (continued)


PROPOSED

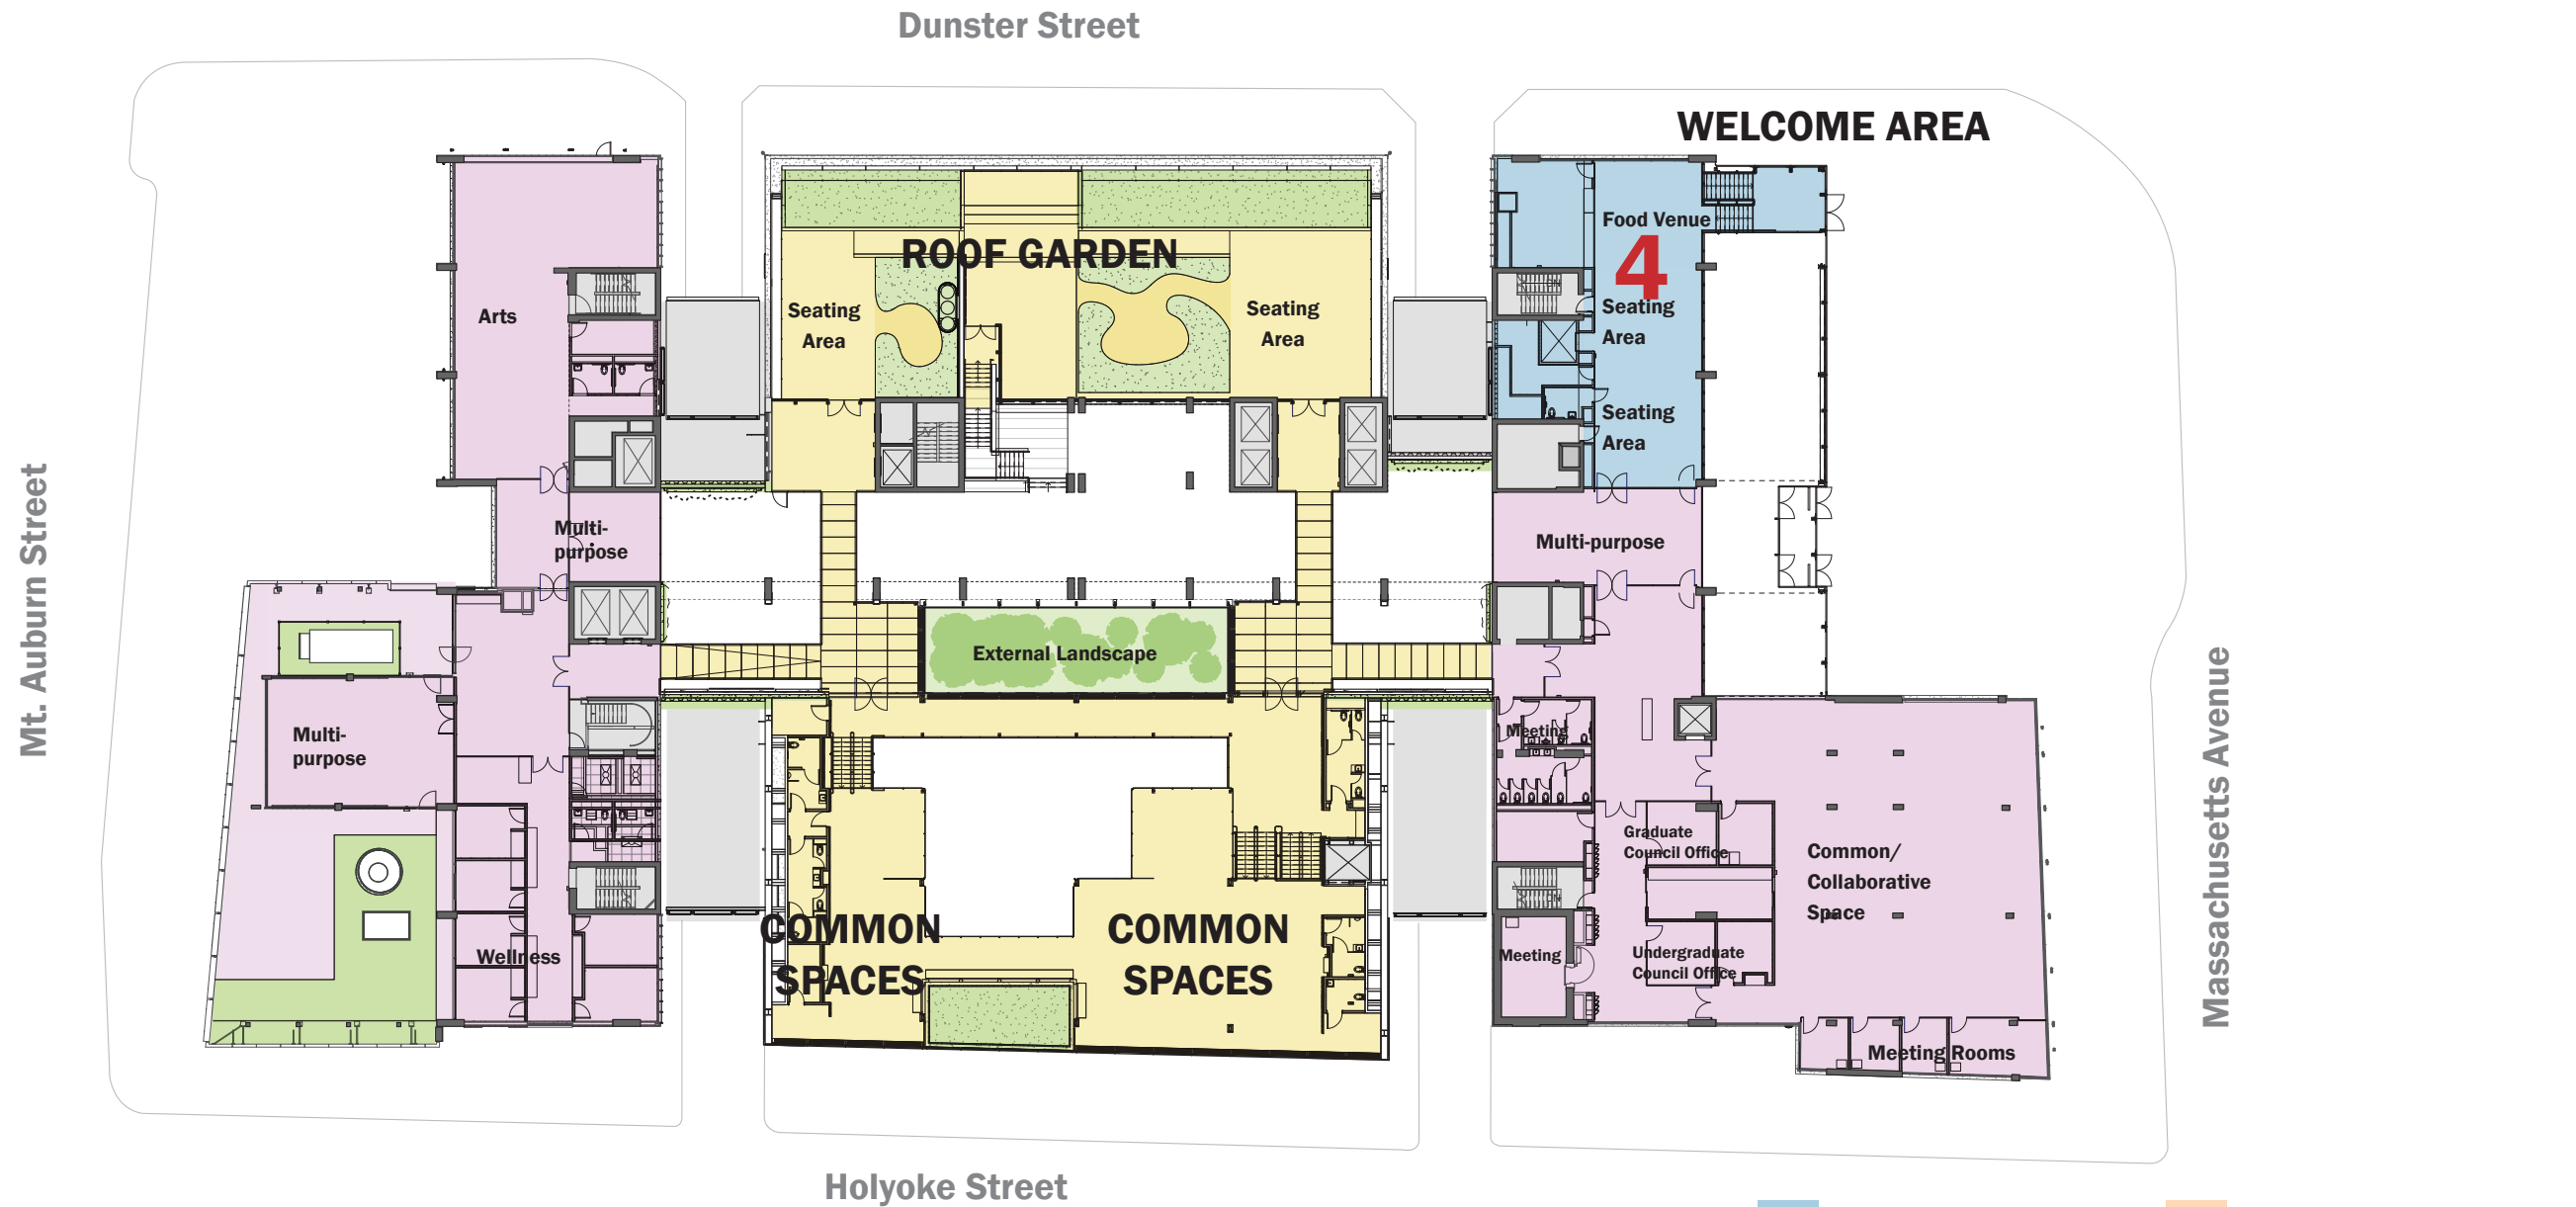




 


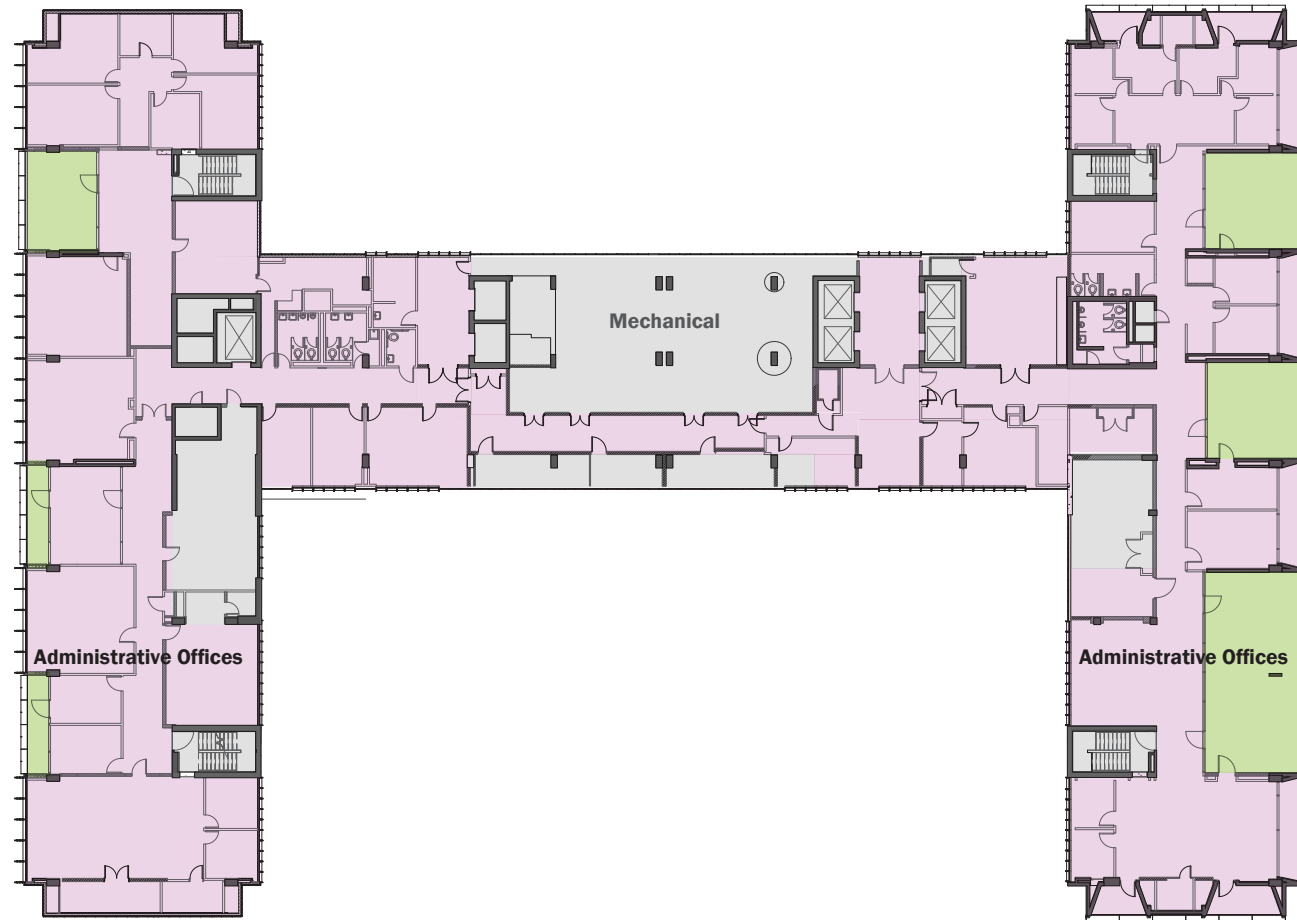


- Welcome Area
 - Common Spaces
 - Stand Alone Commercial Food Venue*
 - Commercial Non-Food
 - Other Institutional Space
 - Other Support
 - 1-8 Commercial Food Venue
 - Landscape
 - Parking Garage
- * Separate entrance and not integrated with other uses

C. Floor Plans: 10th Floor


EXISTING



- | | |
|---|---|
|  Welcome Area |  Commercial Non-Food |
|  Common Spaces |  Other Institutional Space |
|  Stand Alone Commercial Food Venue* |  Other Support |
|  1-6 Commercial Food Venue |  Landscape |
| <small>* Separate entrance and not integrated with other uses</small> |  Parking Garage |

C. Floor Plans: 10th Floor (continued)


PROPOSED

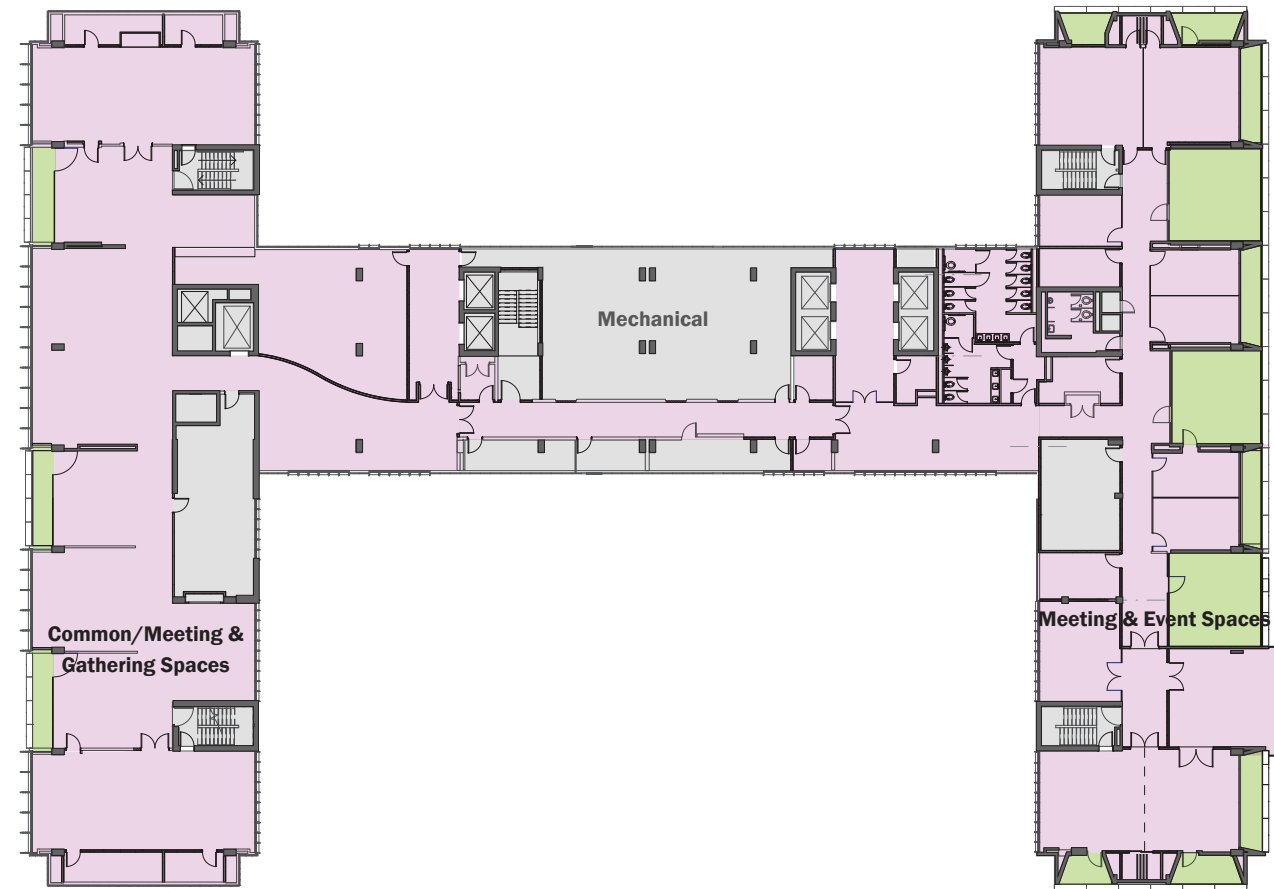

- | | |
|---------------------------------------------------------------------------|------------------------------------------------------------------|
| ■ Welcome Area | ■ Commercial Non-Food |
| ■ Common Spaces | ■ Other Institutional Space |
| ■ Stand Alone Commercial Food Venue* | ■ Other Support |
| 1-8 Commercial Food Venue | ■ Landscape |
| <small>* Separate entrance and not integrated with other uses</small> | ■ Parking Garage |

D. Cross Section: Existing

EXISTING

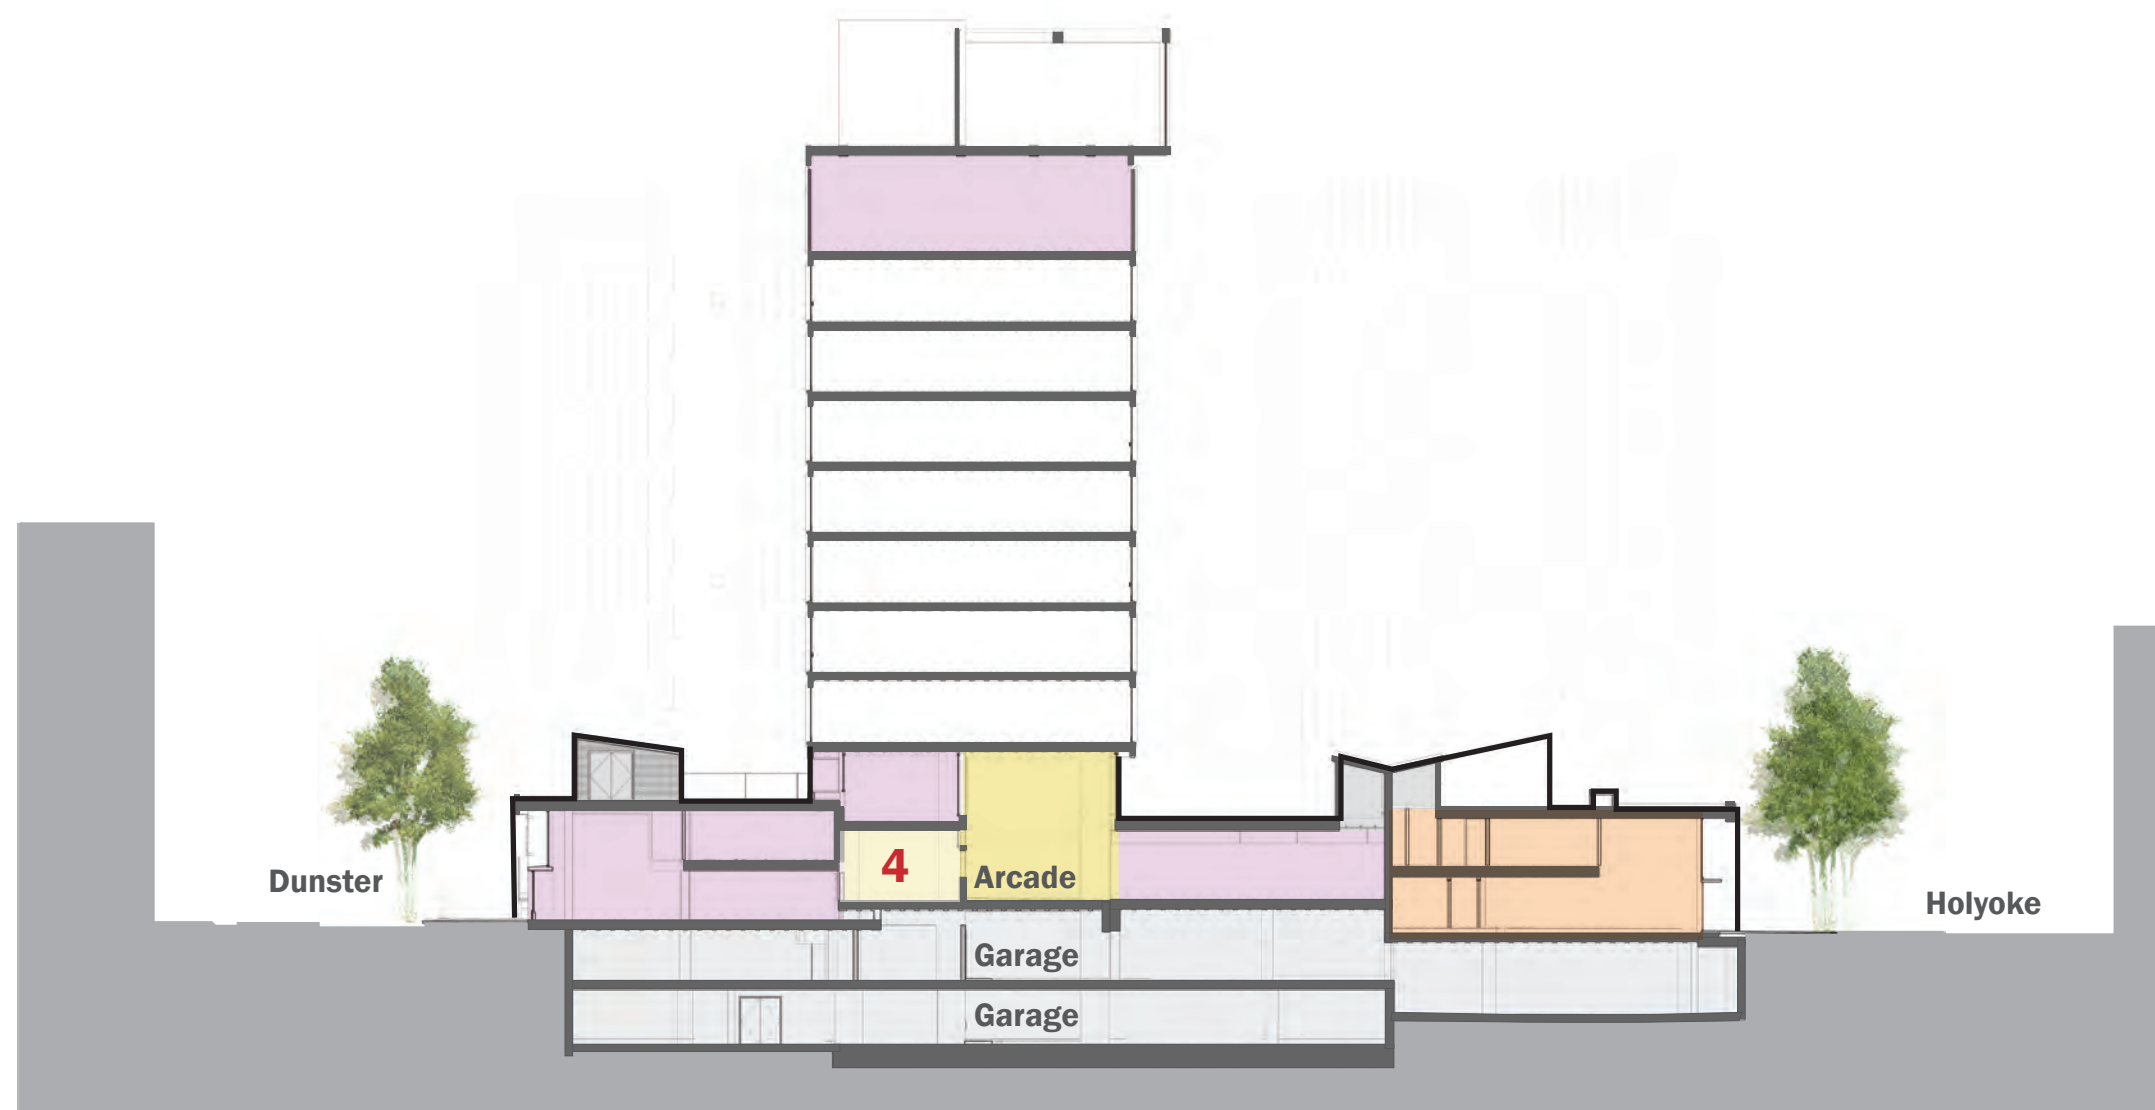

- Welcome Area
 - Common Spaces
 - Stand Alone Commercial Food Venue*
 - 1-6** Commercial Food Venue
 - Commercial Non-Food
 - Other Institutional Space
 - Other Support
 - Landscape
 - Parking Garage
- * Separate entrance and not integrated with other uses