




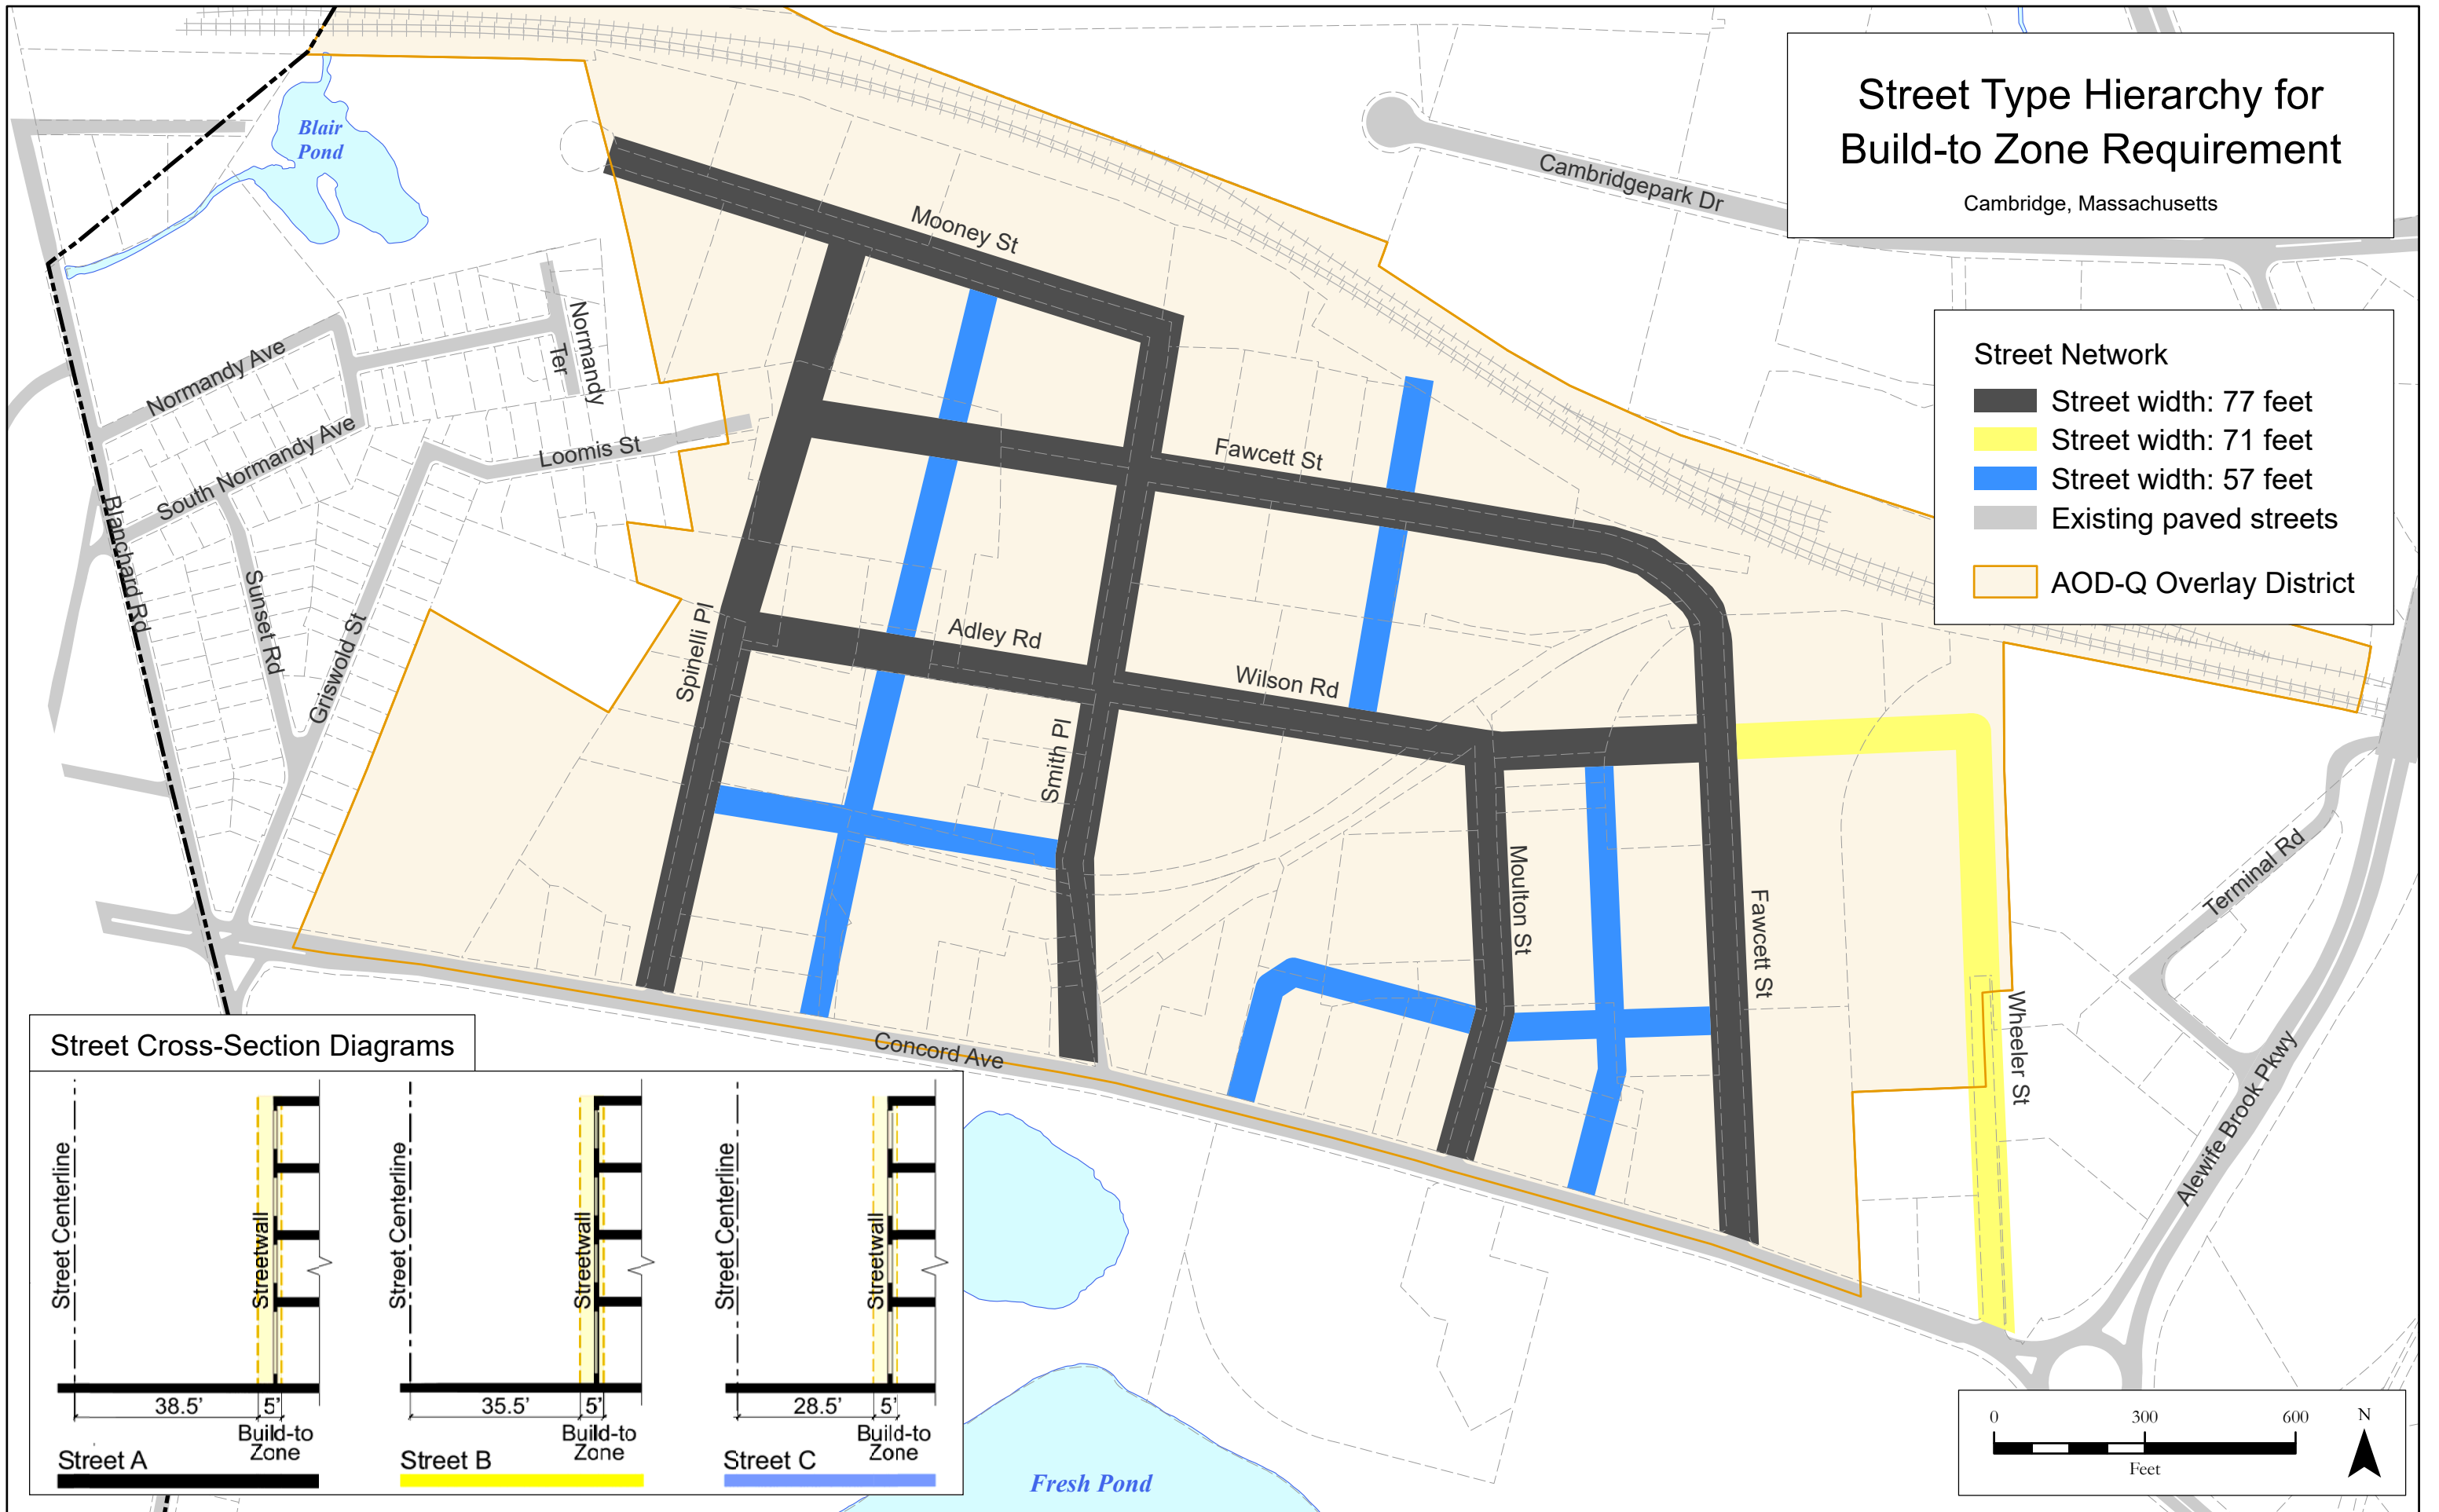


Street Type Hierarchy for Build-to Zone Requirement

Cambridge, Massachusetts

Street Network

-  Street width: 77 feet
-  Street width: 71 feet
-  Street width: 57 feet
-  Existing paved streets
-  AOD-Q Overlay District



Street Cross-Section Diagrams

