
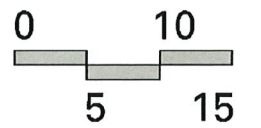




Proposed Elevations

West – Banks Street

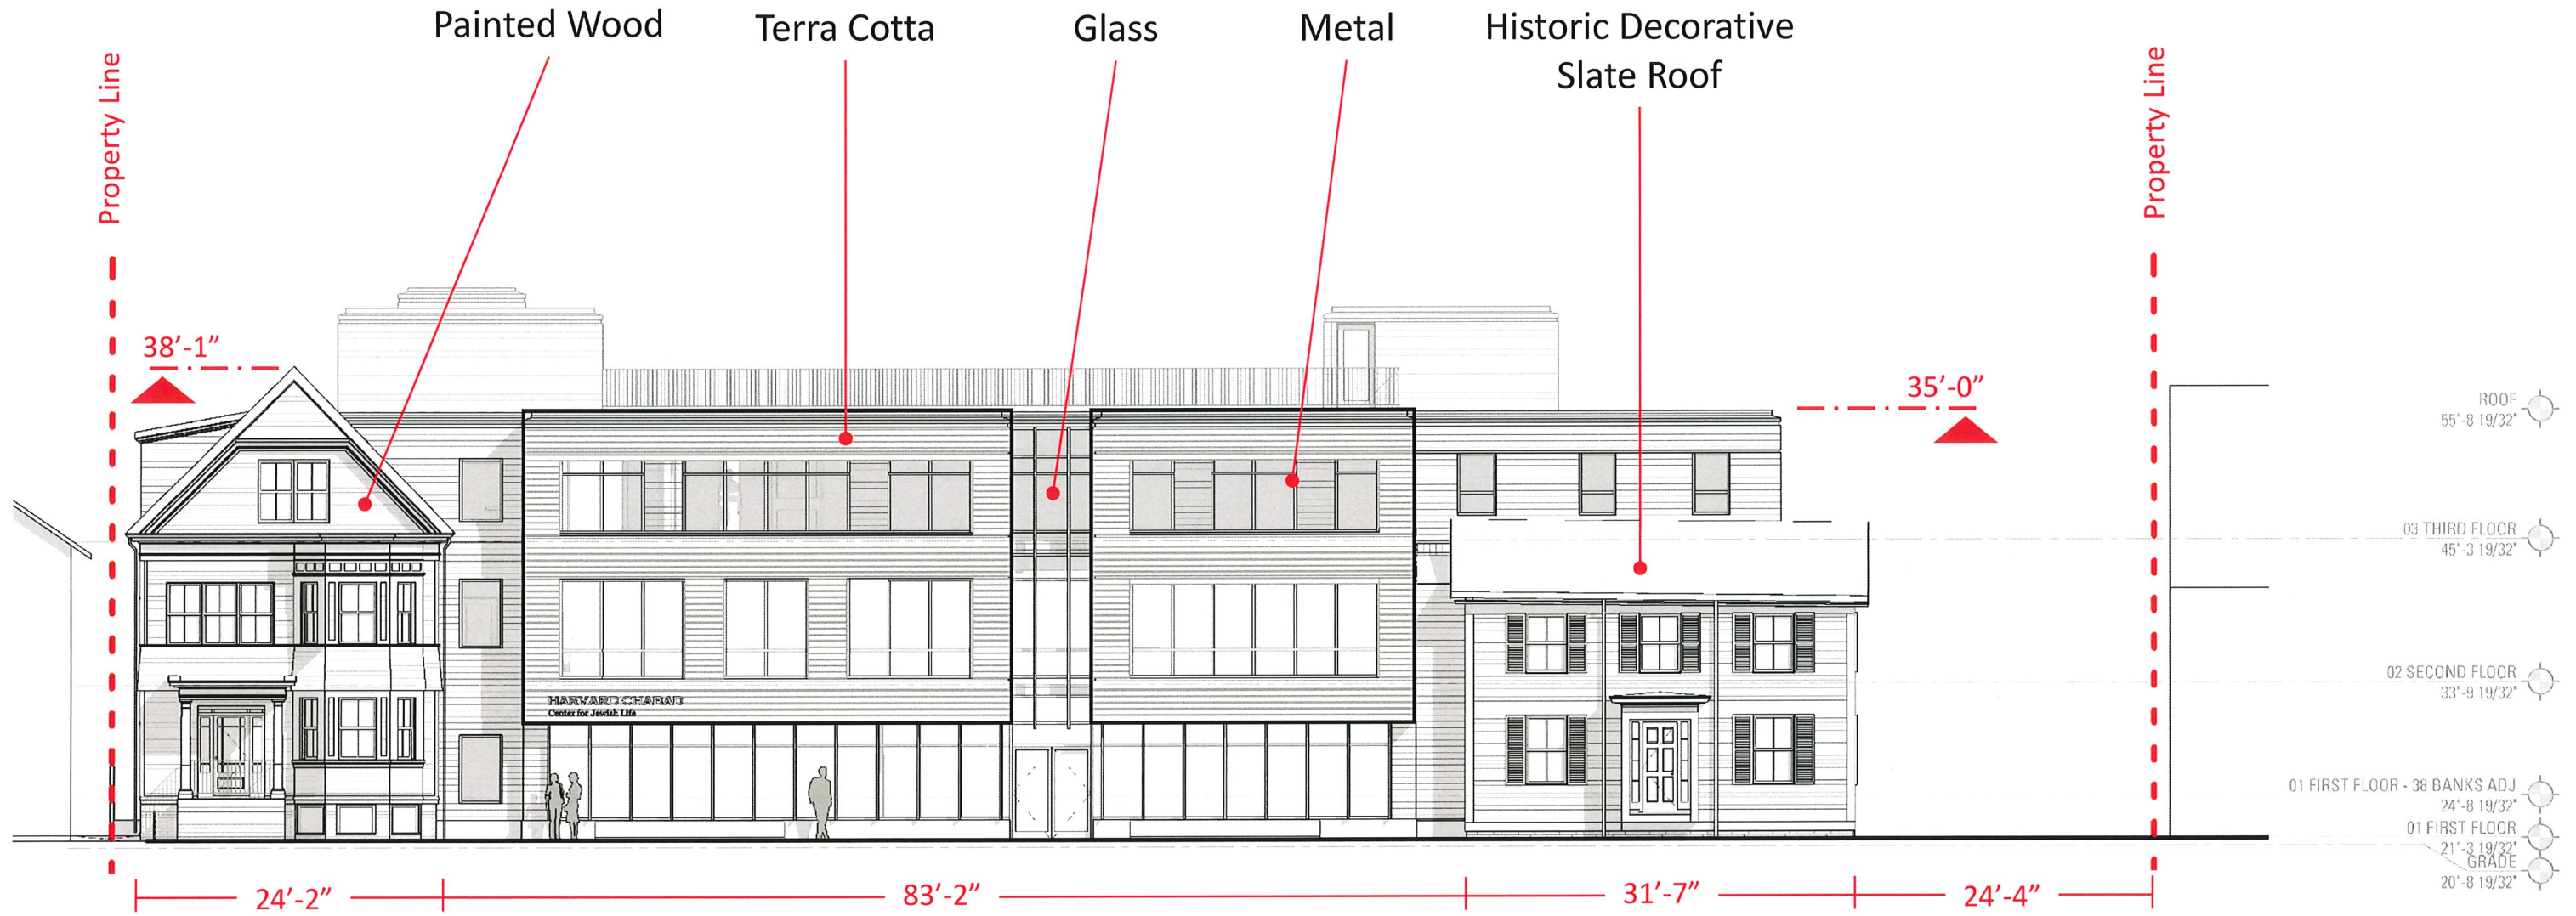



Proposed Elevations

East

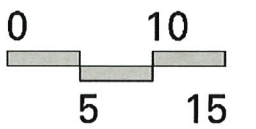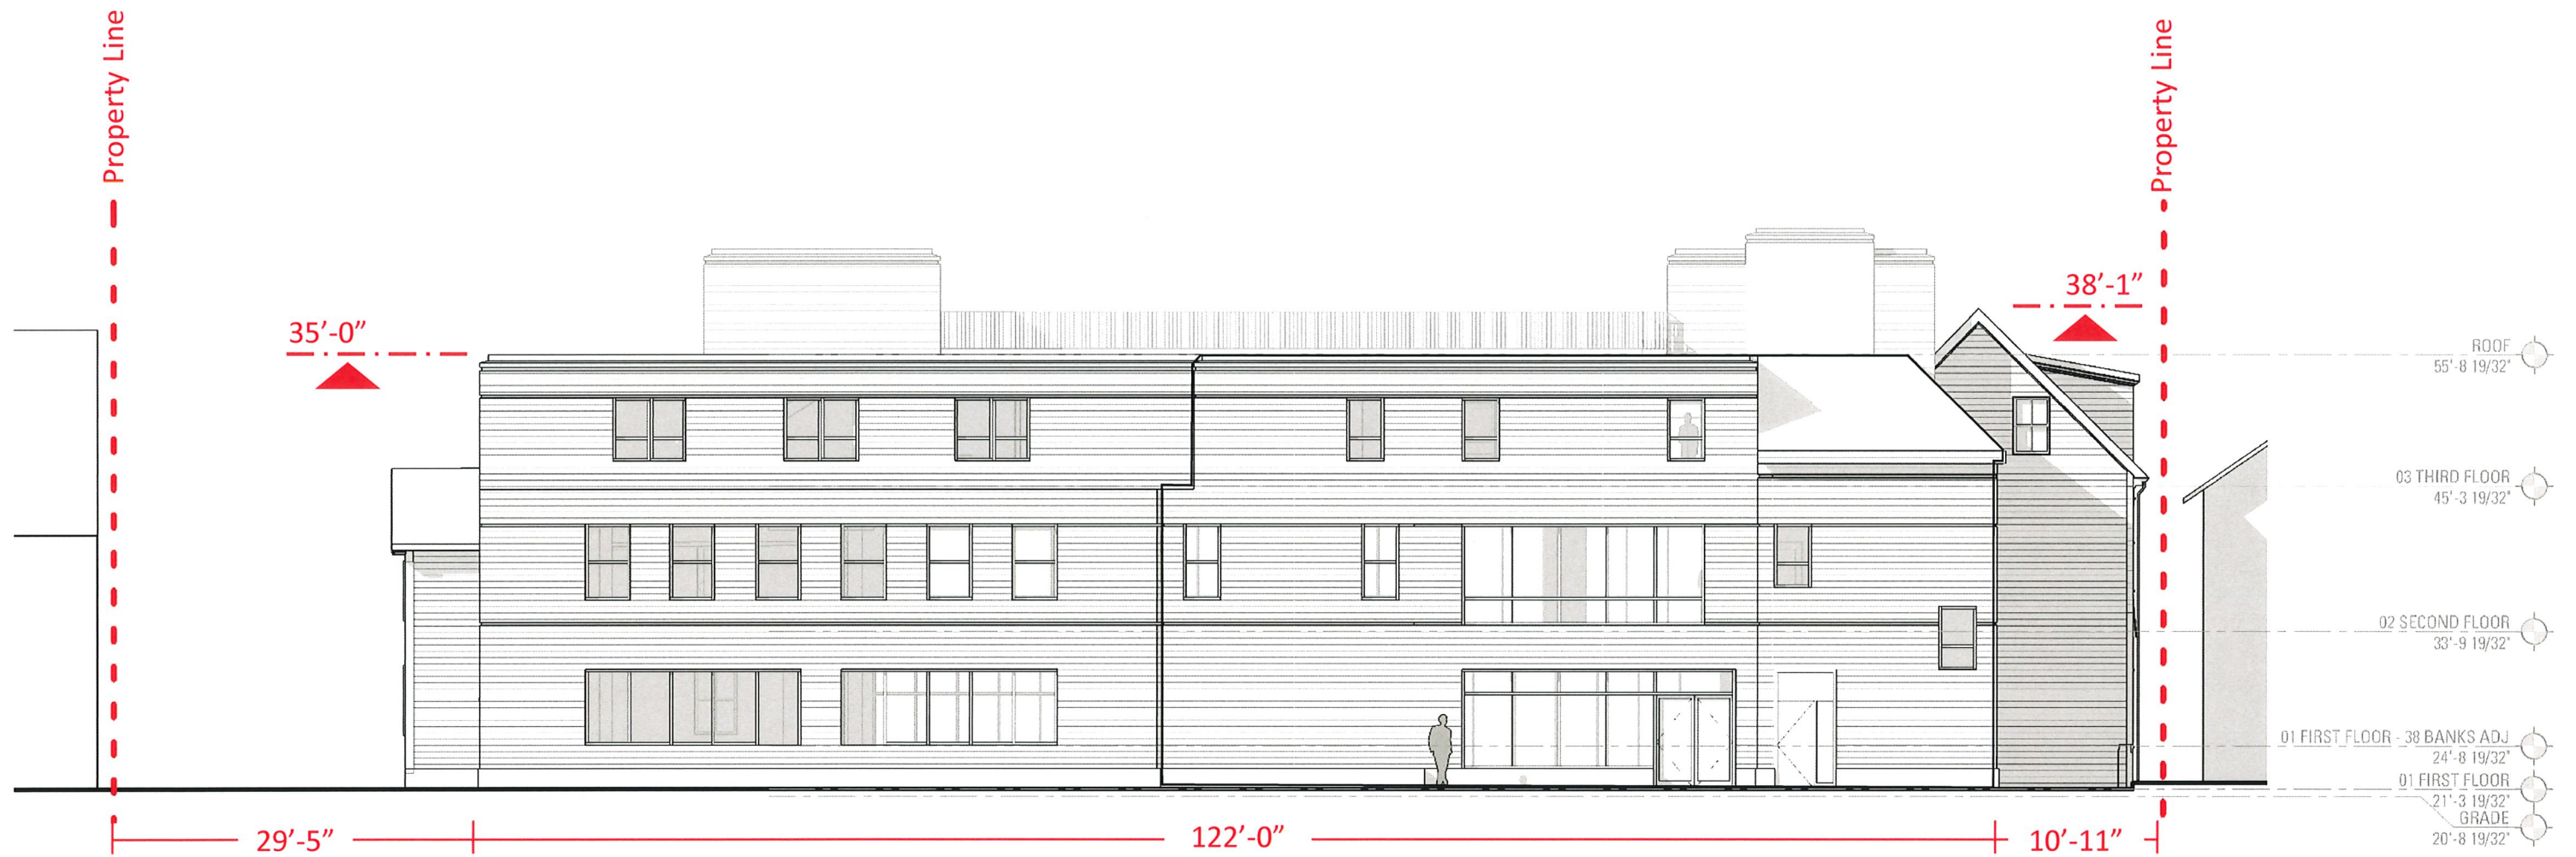



Proposed Elevations

North

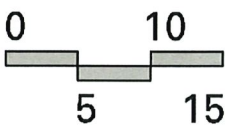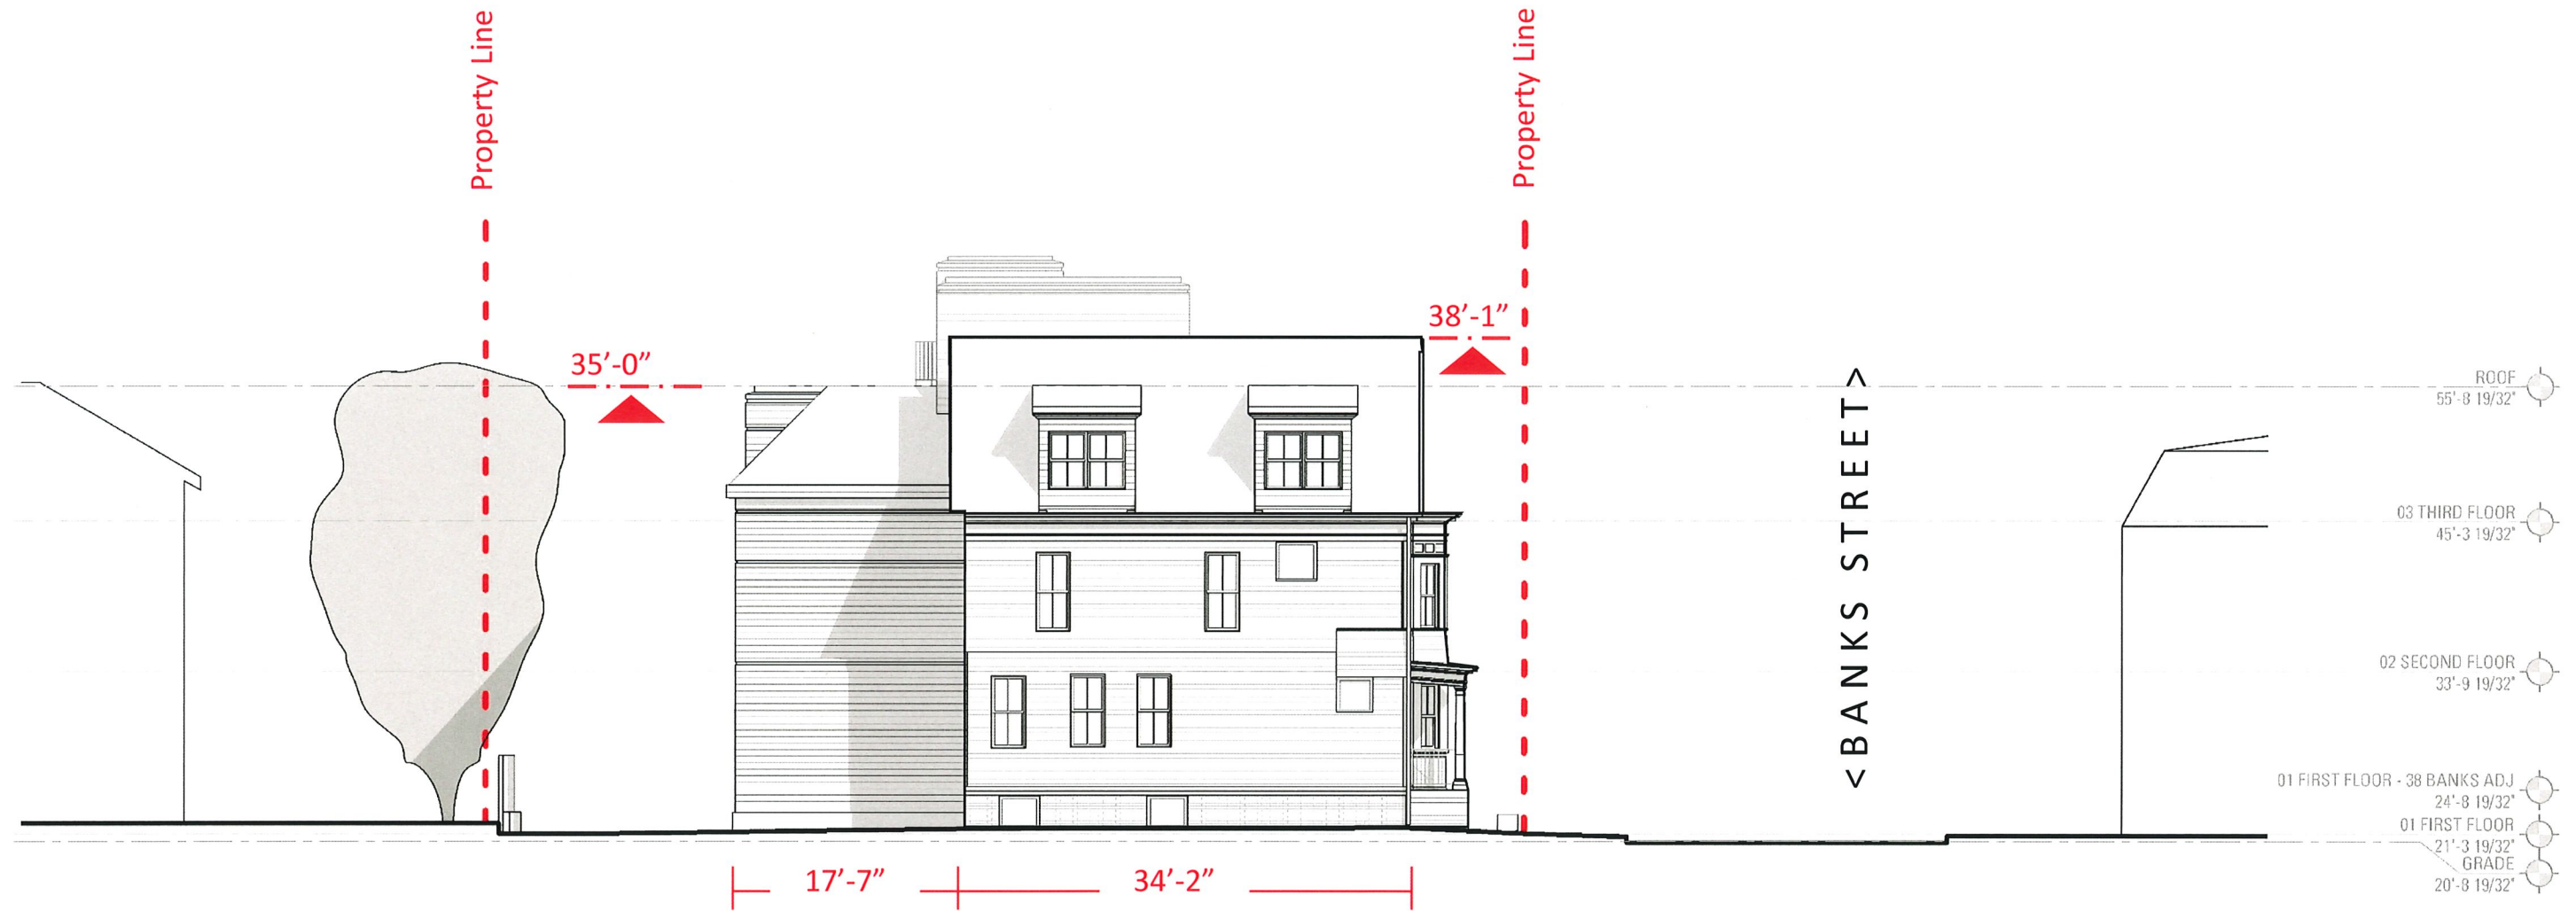


Proposed Elevations

South

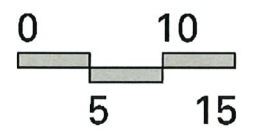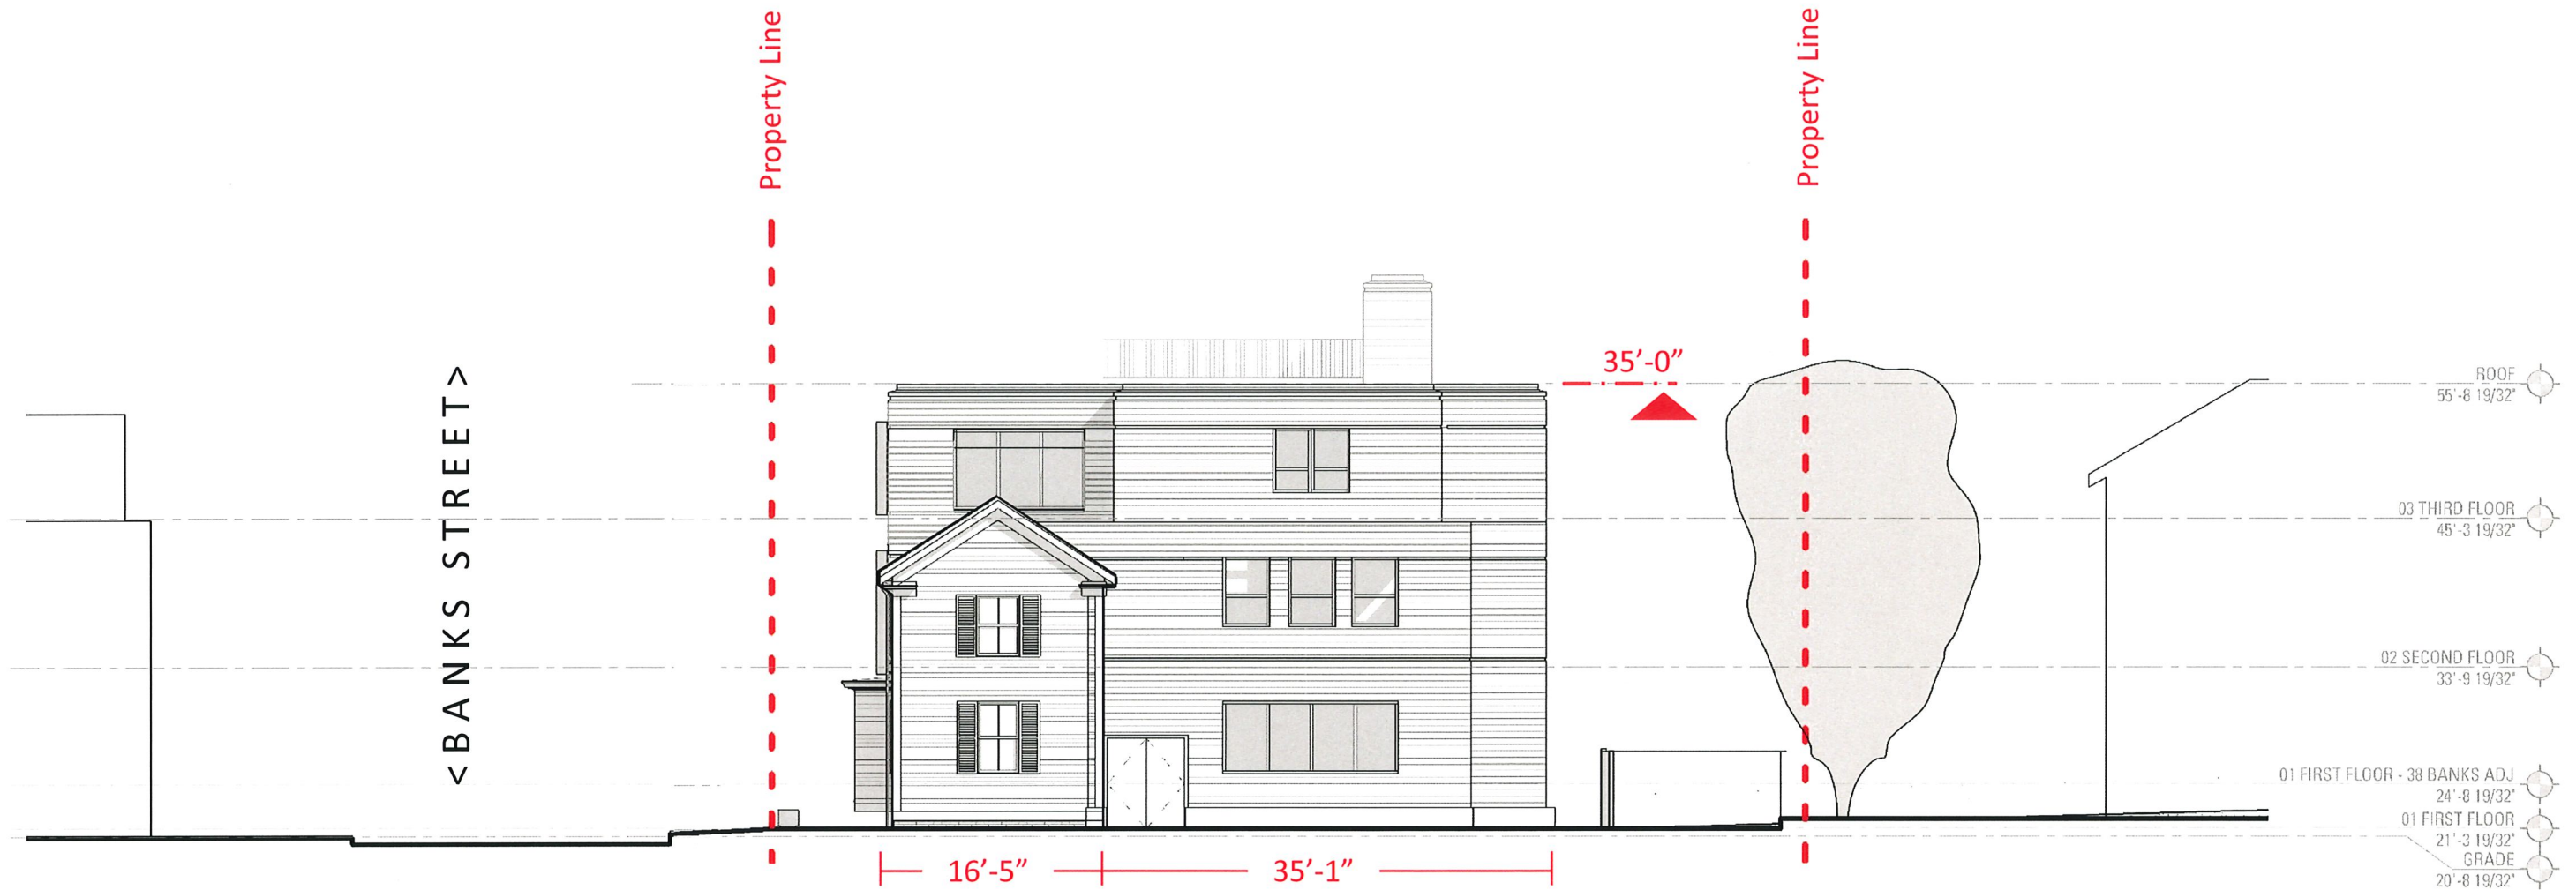


Proposed Banks Street, Looking Southeast

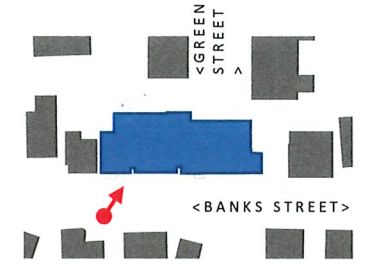

Existing View



Proposed Banks Street, Looking Northeast

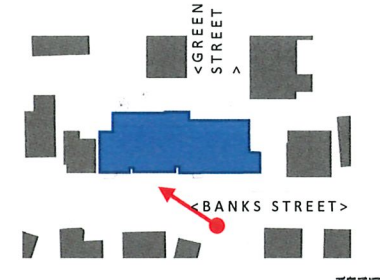


Existing View



694-702 Green Street



Proposed Banks Street, Looking North

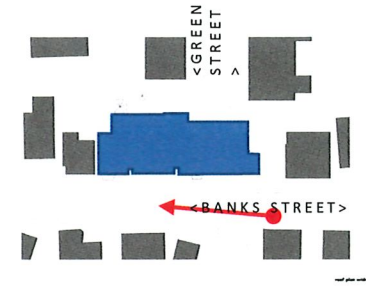

Existing View



Proposed Green Street, Looking West

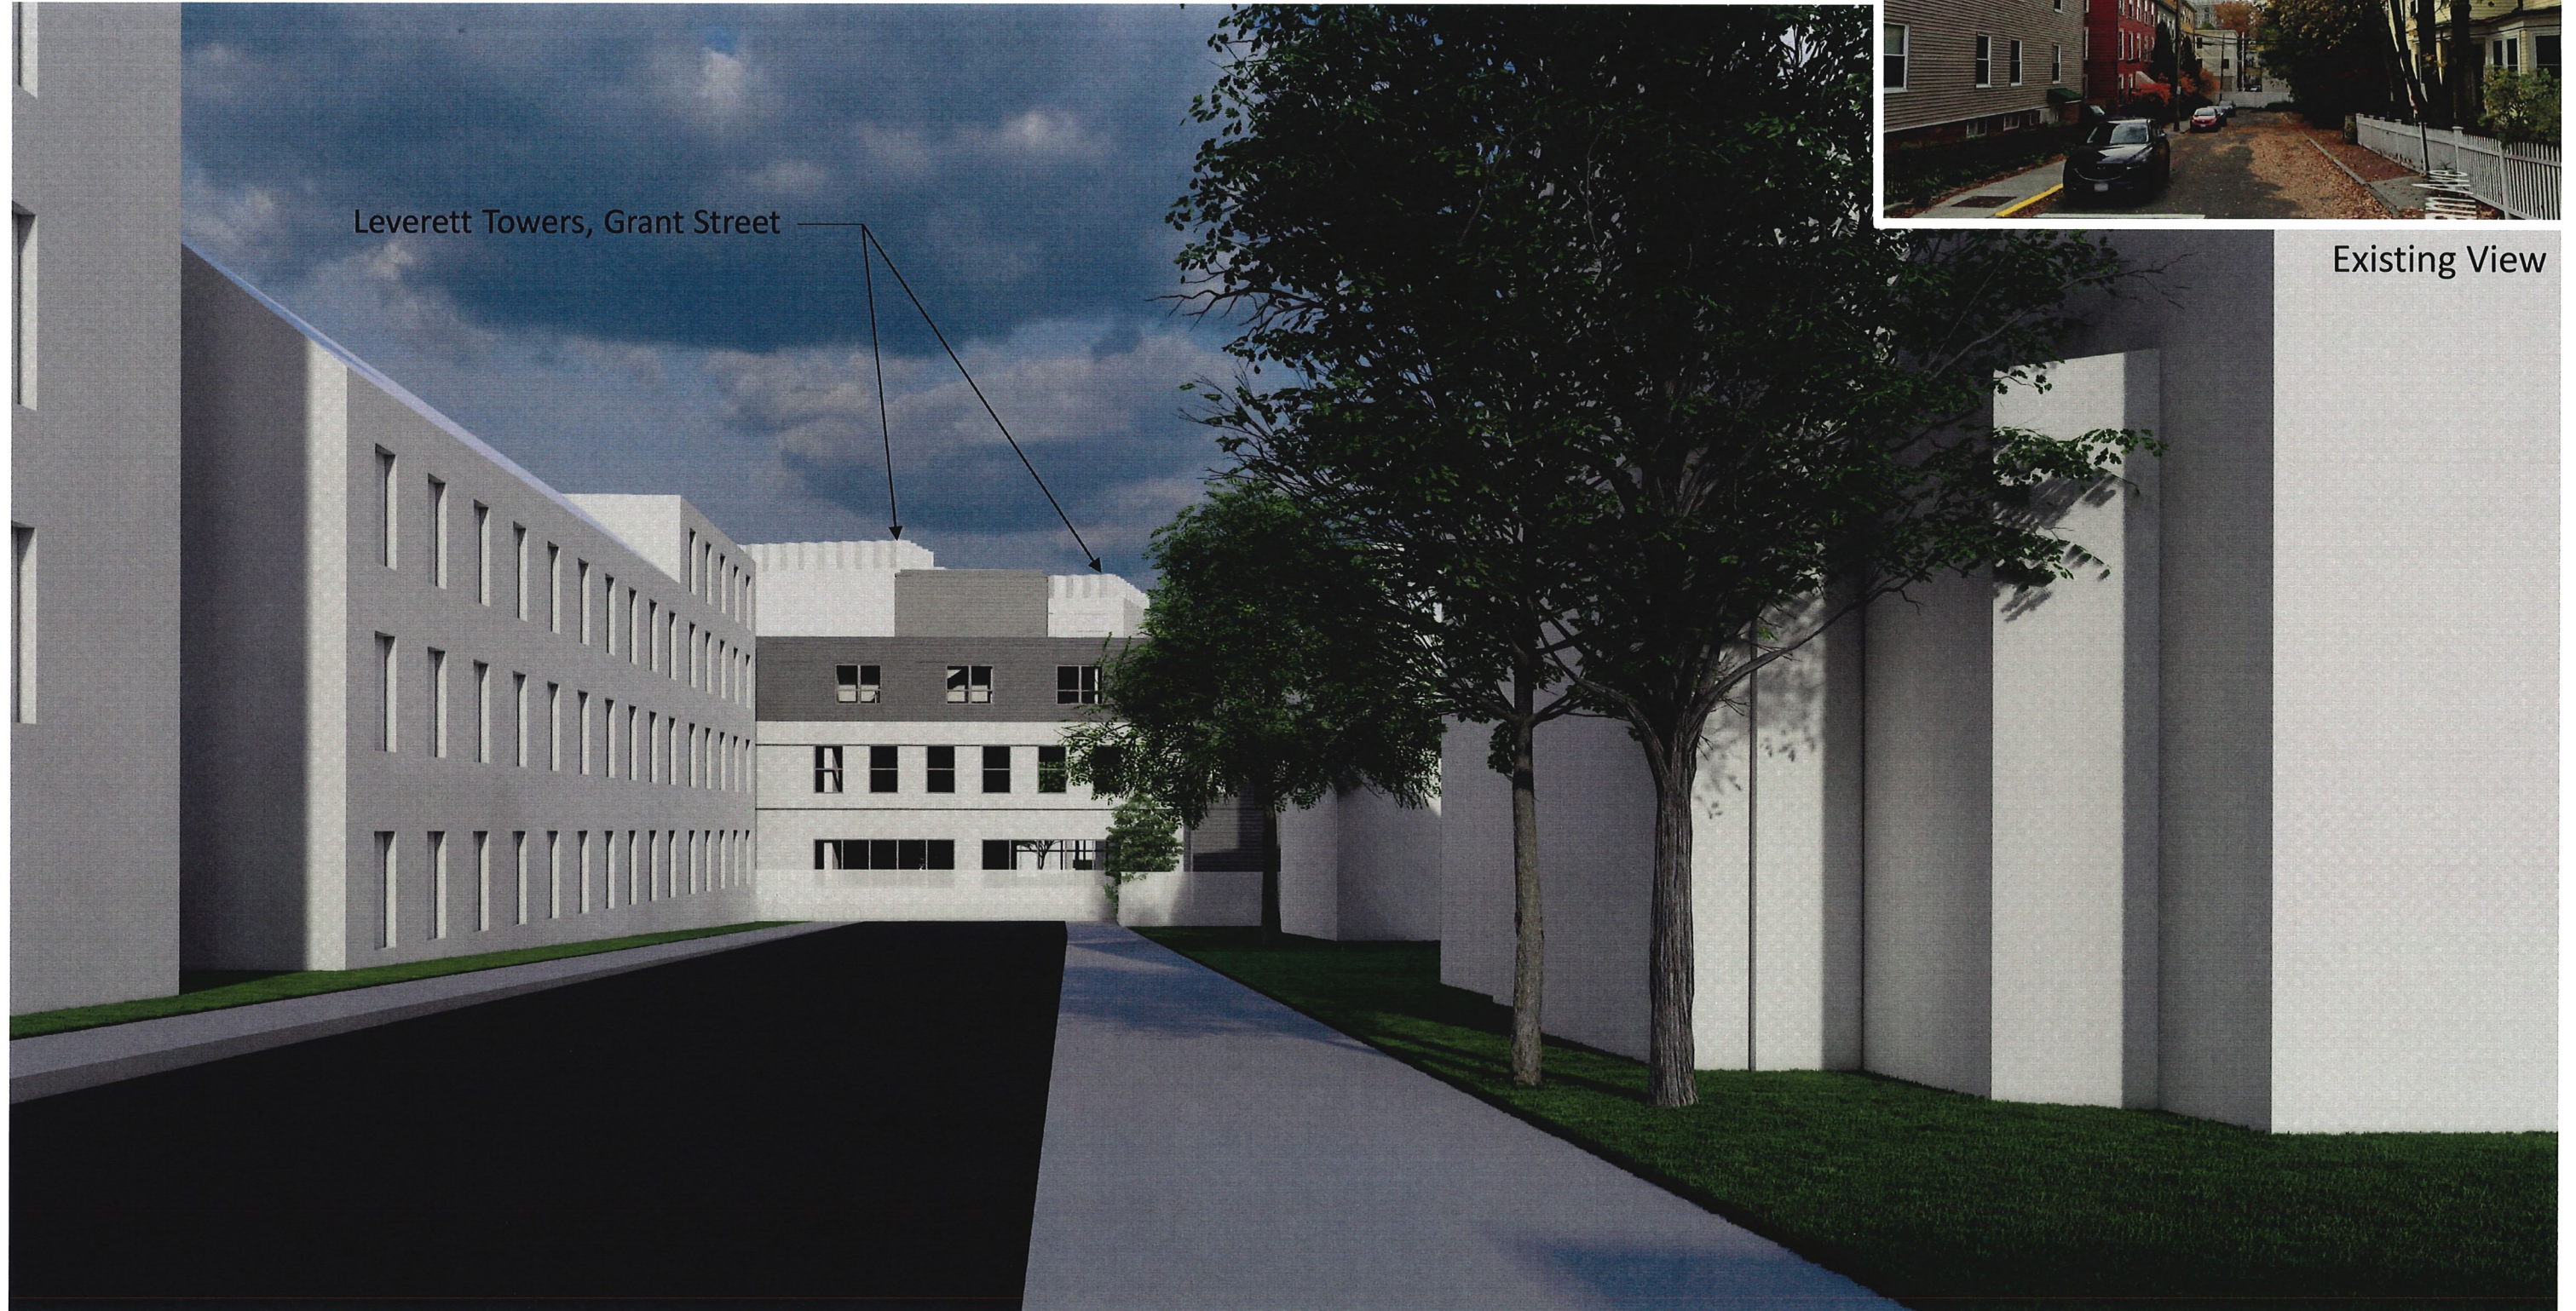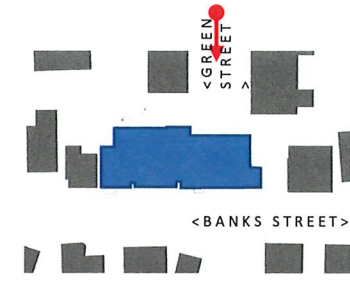

Existing View