



CAMBRIDGE HISTORICAL COMMISSION

831 Massachusetts Avenue, 2nd Fl., Cambridge, Massachusetts 02139
Telephone: 617 349 4683 TTY: 617 349 6112
E-mail: histcomm@cambridgema.gov URL: www.cambridgema.gov/Historic

APPLICATION FOR CERTIFICATE


1. The undersigned hereby applies to the Cambridge Historical Commission for a Certificate of (check one box): Appropriateness, Nonapplicability, or Hardship, in accordance with Chapter 40C of the Massachusetts General Laws and/or Chapter 2.78 of the Municipal Code.

2. Address of property: , Cambridge, Massachusetts


3. Describe the proposed alteration(s), construction or demolition in the space provided below: (An additional page can be attached, if necessary).

Removal of hardship structure covering the private patio
Removal of white umbrella structure on private patio
Addition/changes on first floor: add a greenhouse structure to be used for seating on west side of building, reconfigure private patio to allow for easier ADA accessibility
Addition/Changes on second floor: add a roof deck on top of 2002 addition with a greenhouse structure for seating, bar and restrooms


I certify that the information contained herein is true and accurate to the best of my knowledge and belief. The undersigned also attests that he/she has read the statements printed on the reverse.

Name of Property Owner of Record: <input type="text" value="Paul Overgaag / Molly Lindbergh"/>	
Mailing Address: <input type="text" value="10 Eliot Street Cambridge MA 02138"/>	
Telephone/Fax: <input type="text" value="6175760605"/>	E-mail: <input type="text" value="paul@theredhouse.com"/>
Signature of Property Owner of Record:  (Required field; application will not be considered complete without property owner's signature)	
Name of proponent, if not record owner: <input type="text" value="Molly Lindbergh"/>	
Mailing Address: <input type="text" value="98 Winthrop Street Cambridge MA 02138"/>	
Telephone/Fax: <input type="text" value="6175197436"/>	E-mail: <input type="text" value="mollylindbergh@gmail.com"/>


<i>(for office use only):</i>	
Date Application Received: _____	Case Number: <u>5184</u> Hearing Date: <u>9/12/24</u>
Type of Certificate Issued: _____	Date Issued: _____

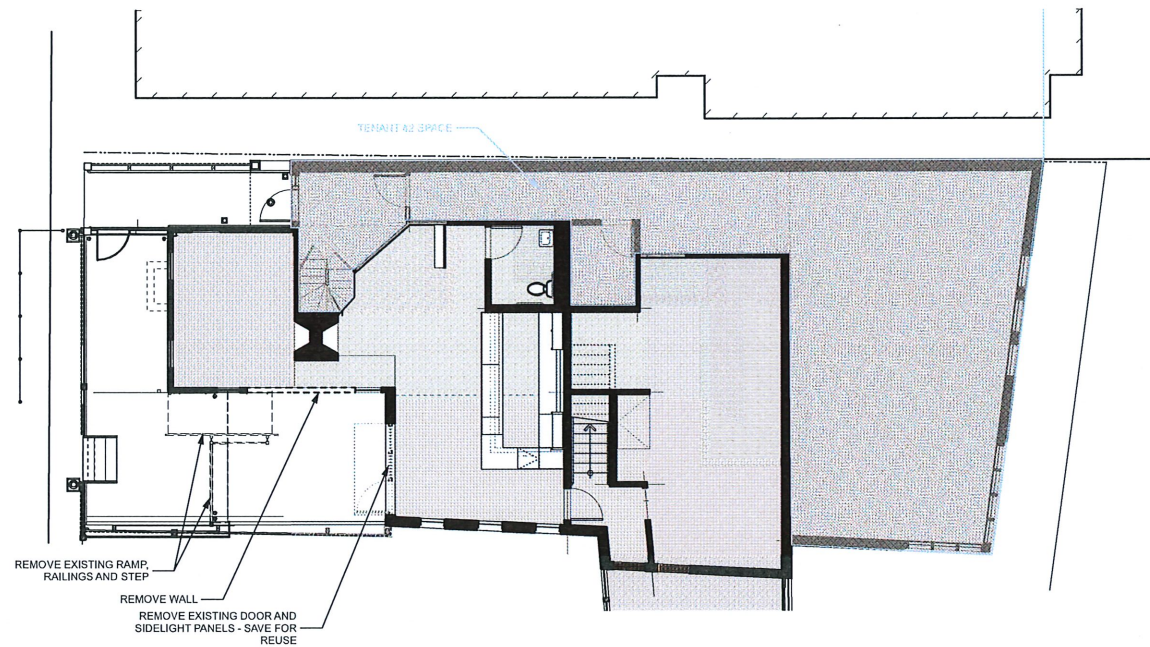

3 FIRST FLOOR - EXISTING CONDITIONS/DEMOLITION
A1.0 Scale: 1/8" = 1'-0"

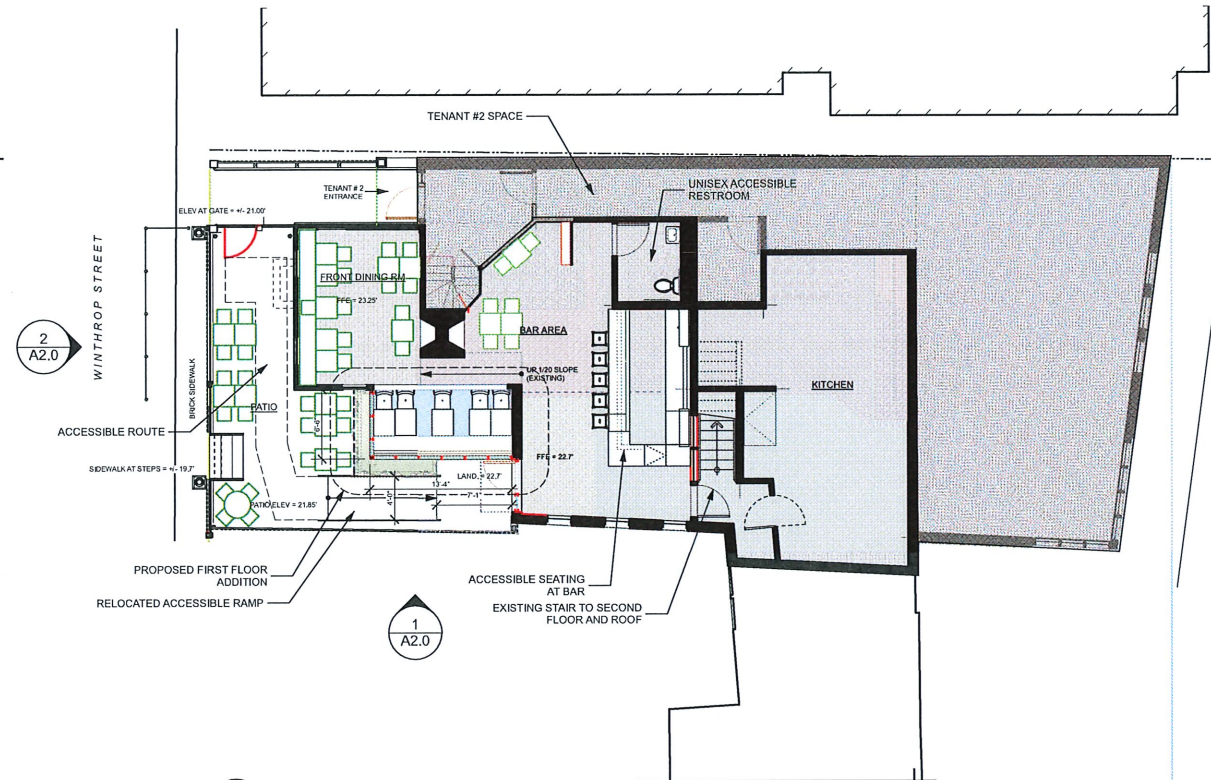

1 FIRST FLOOR PLAN - PROPOSED
A1.0 Scale: 1/8" = 1'-0"

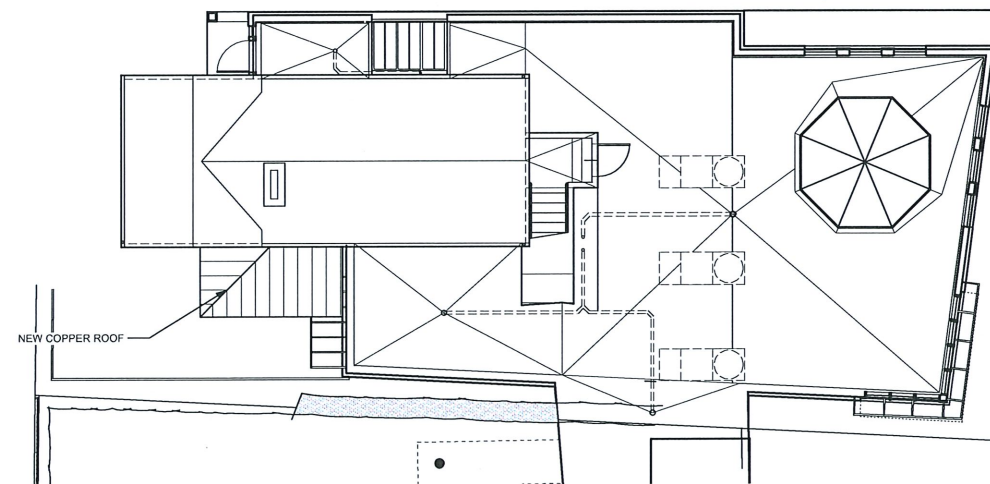


3 SECOND FLOOR AND ROOF PLAN - EXISTING
A1.0 Scale: 1/8" = 1'-0"





1 WEST ELEVATION - PROPOSED
 A2.0 Scale: 1/4" = 1'-0"

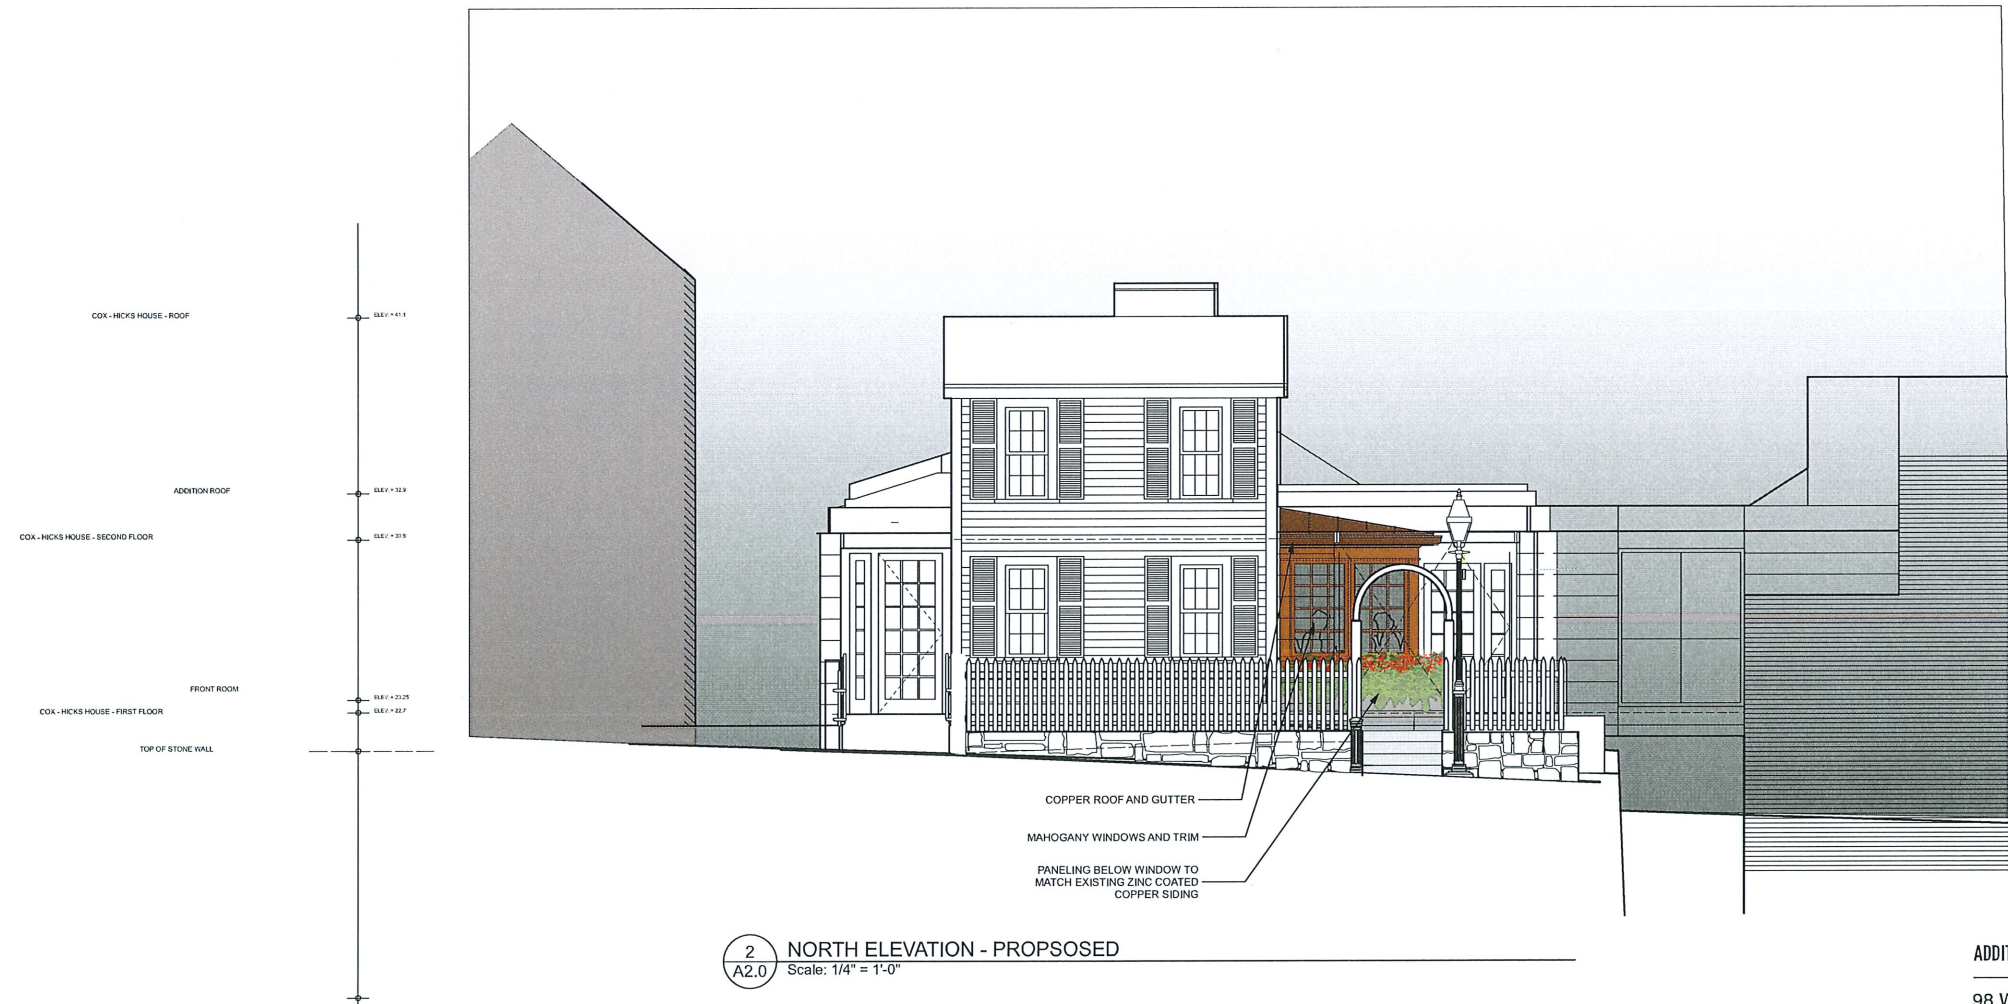

2 NORTH ELEVATION - PROPOSED
 A2.0 Scale: 1/4" = 1'-0"

