

# City of Cambridge

PURCHASING DEPARTMENT

**SHUO WANG**

Assistant Purchasing Agent for  
Goods & Services

**Elizabeth Unger**  
Purchasing Agent

**NATALIE SULLIVAN**  
Assistant Purchasing Agent for  
Design & Construction

**TO: All Bidders**

**FROM: City of Cambridge**

**DATE: November 16, 2023**

**RE: File No. 11284 Decorative Street Lighting for Cambridge FY24 - Addendum No. 1**

---

**This addendum is comprised of:**

**Decorative Street Lighting Maps**

**Please find attached Street Lighting Maps in reference to this project.**



**All other details remain the same.**

---

**Elizabeth Unger**  
Purchasing Agent



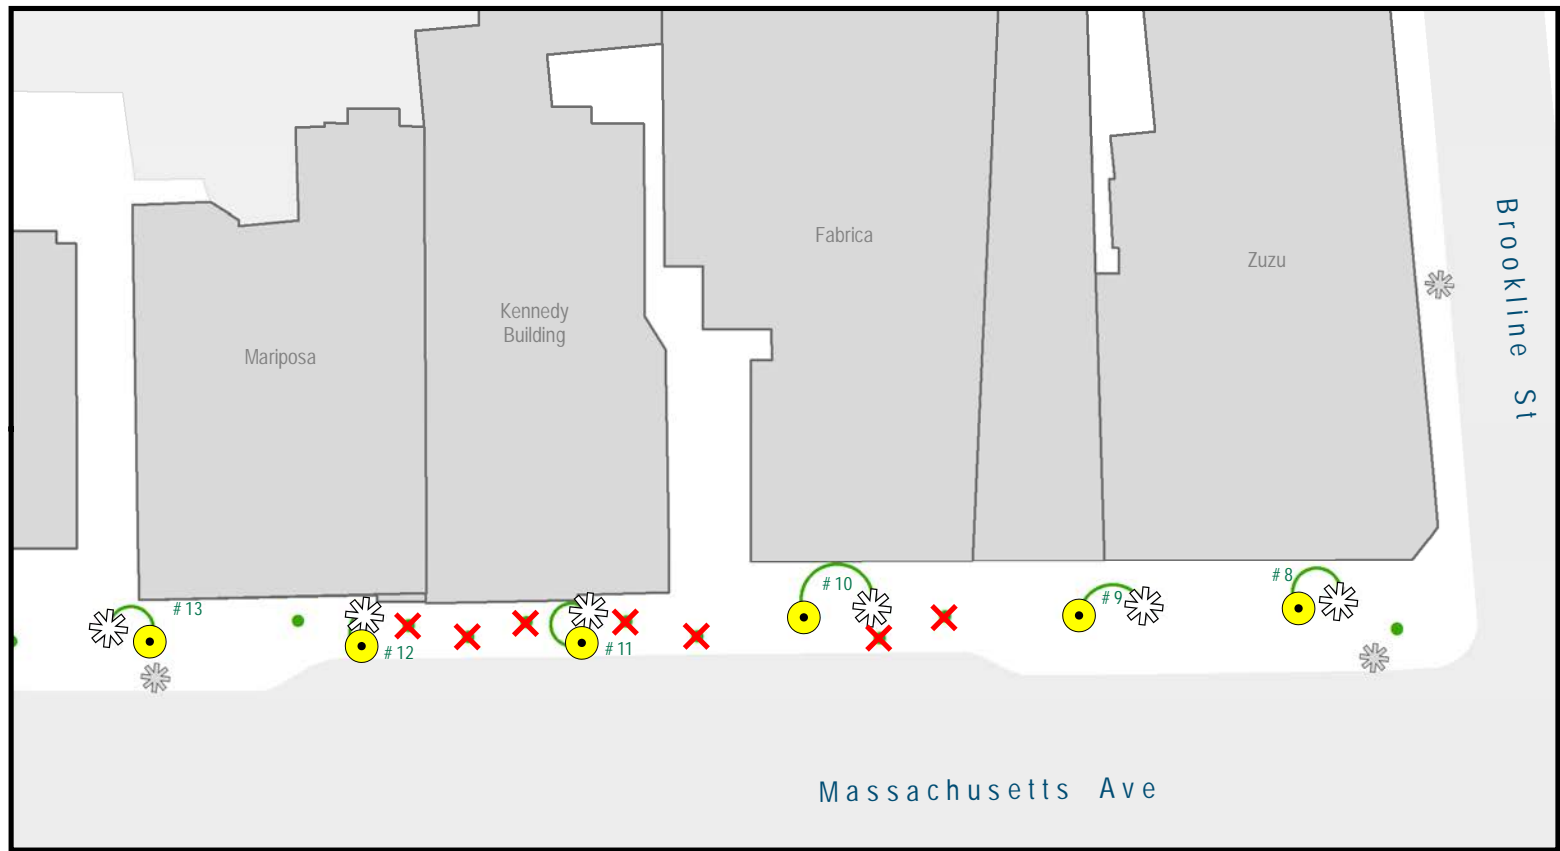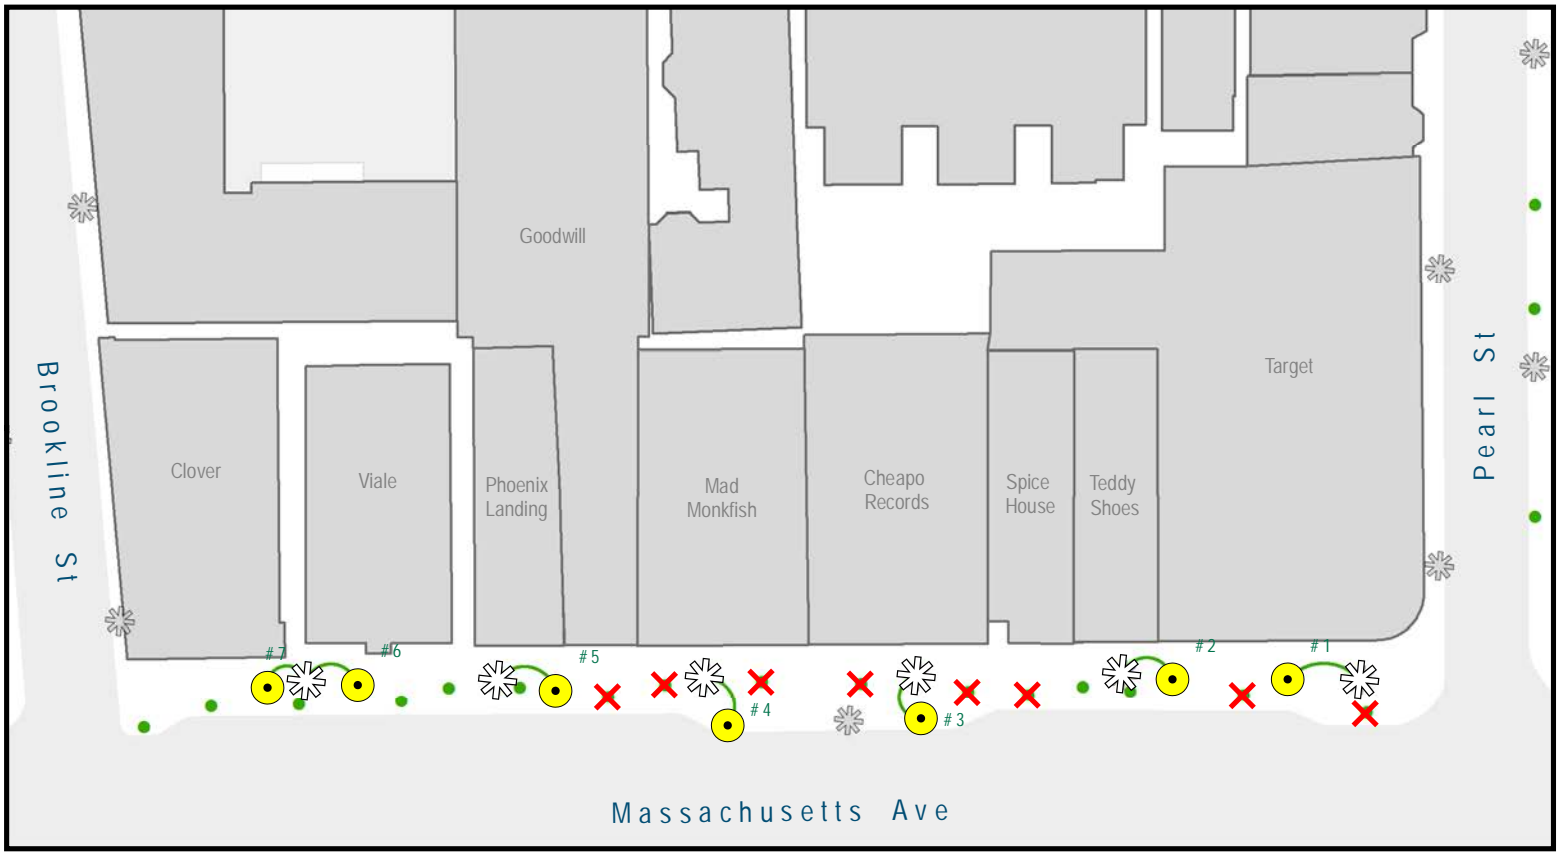


**Addendum No. 1**







### CENTRAL SQUARE



-  STREETLIGHTS
-  WITH OUTLETS
-  CITY TREES
-  REMOVE STRING LIGHTS
-  REMOVE STRING / INSTALL GRAPEVINE SPHERE

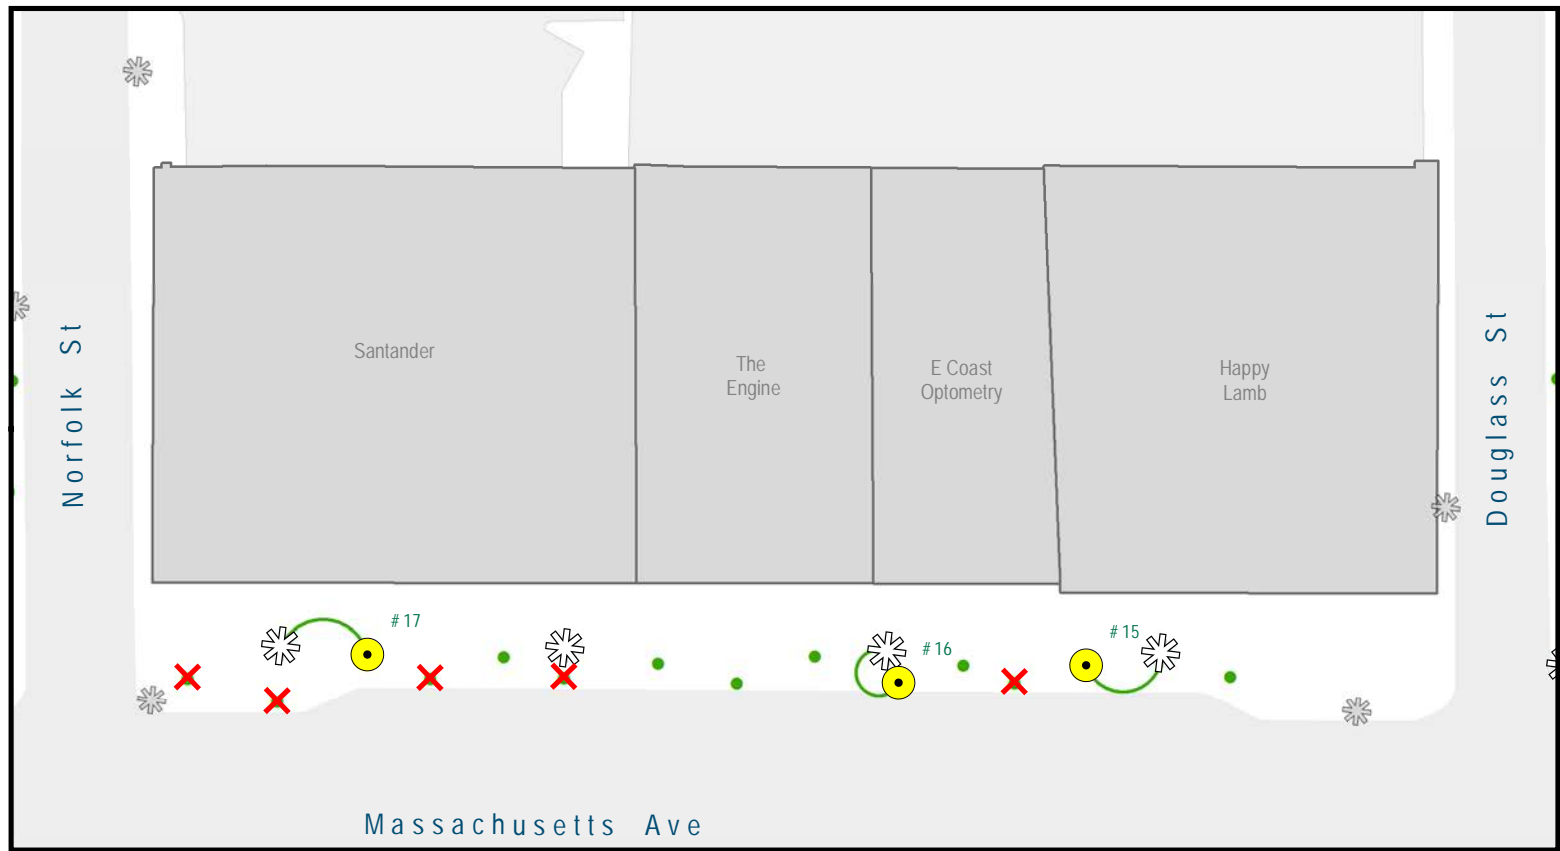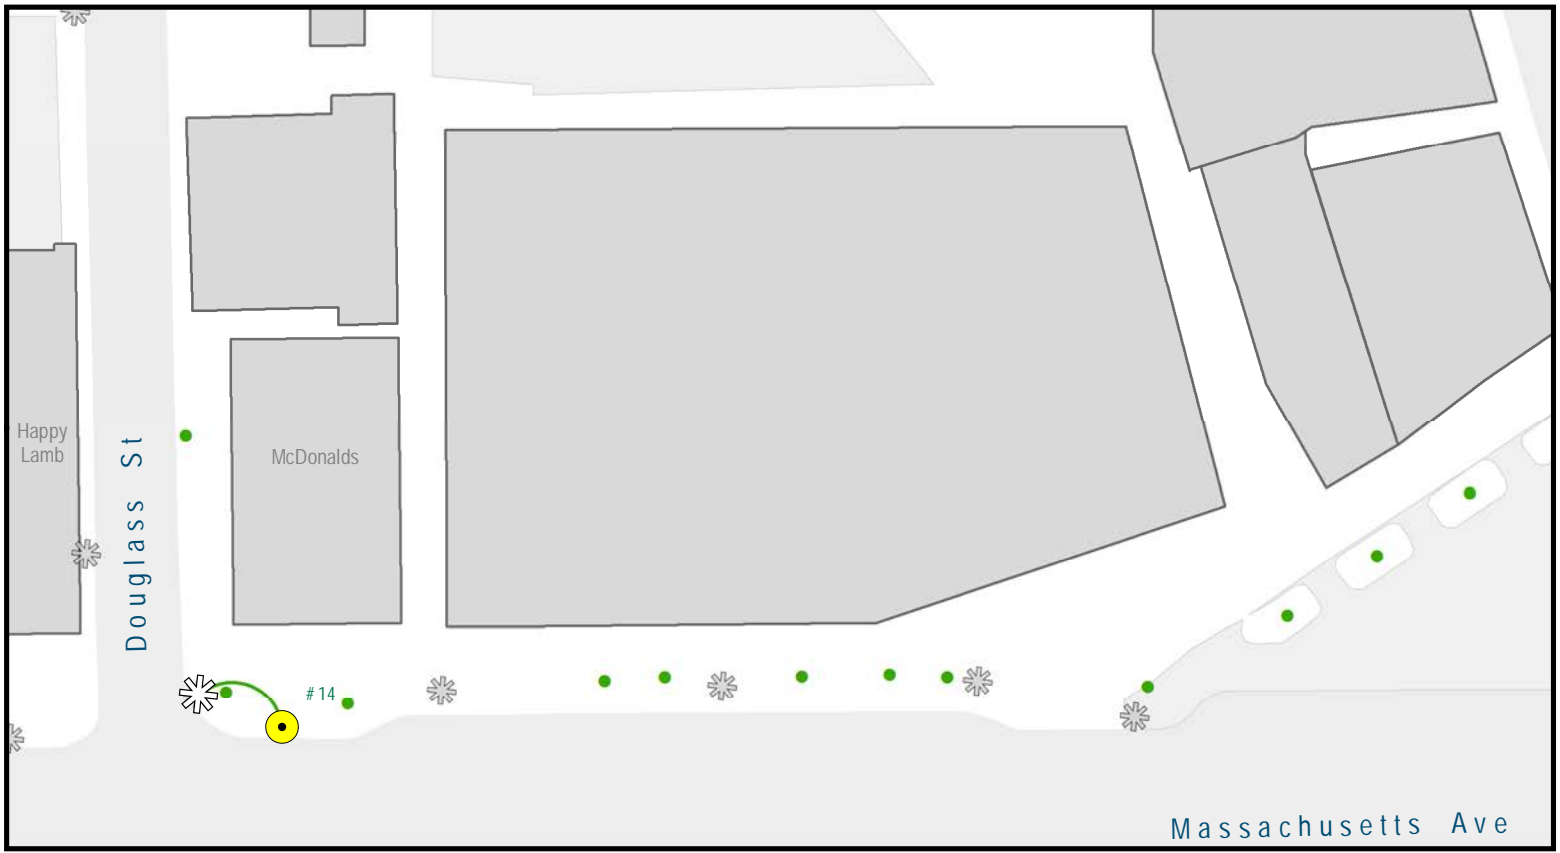

## CENTRAL SQUARE



STREETLIGHTS  
WITH OUTLETS





CITY TREES








REMOVE STRING LIGHTS

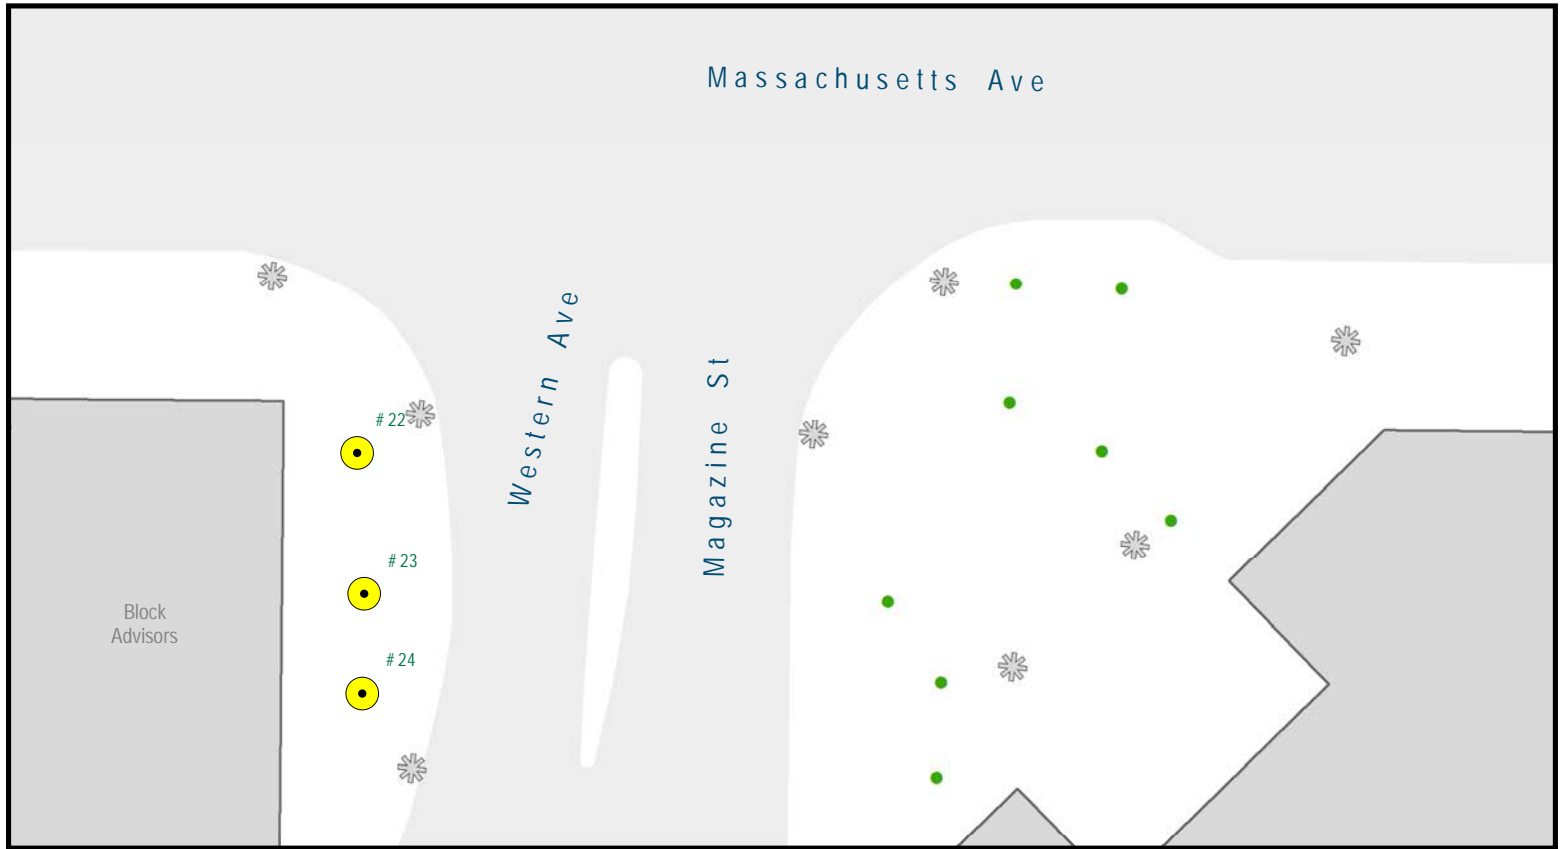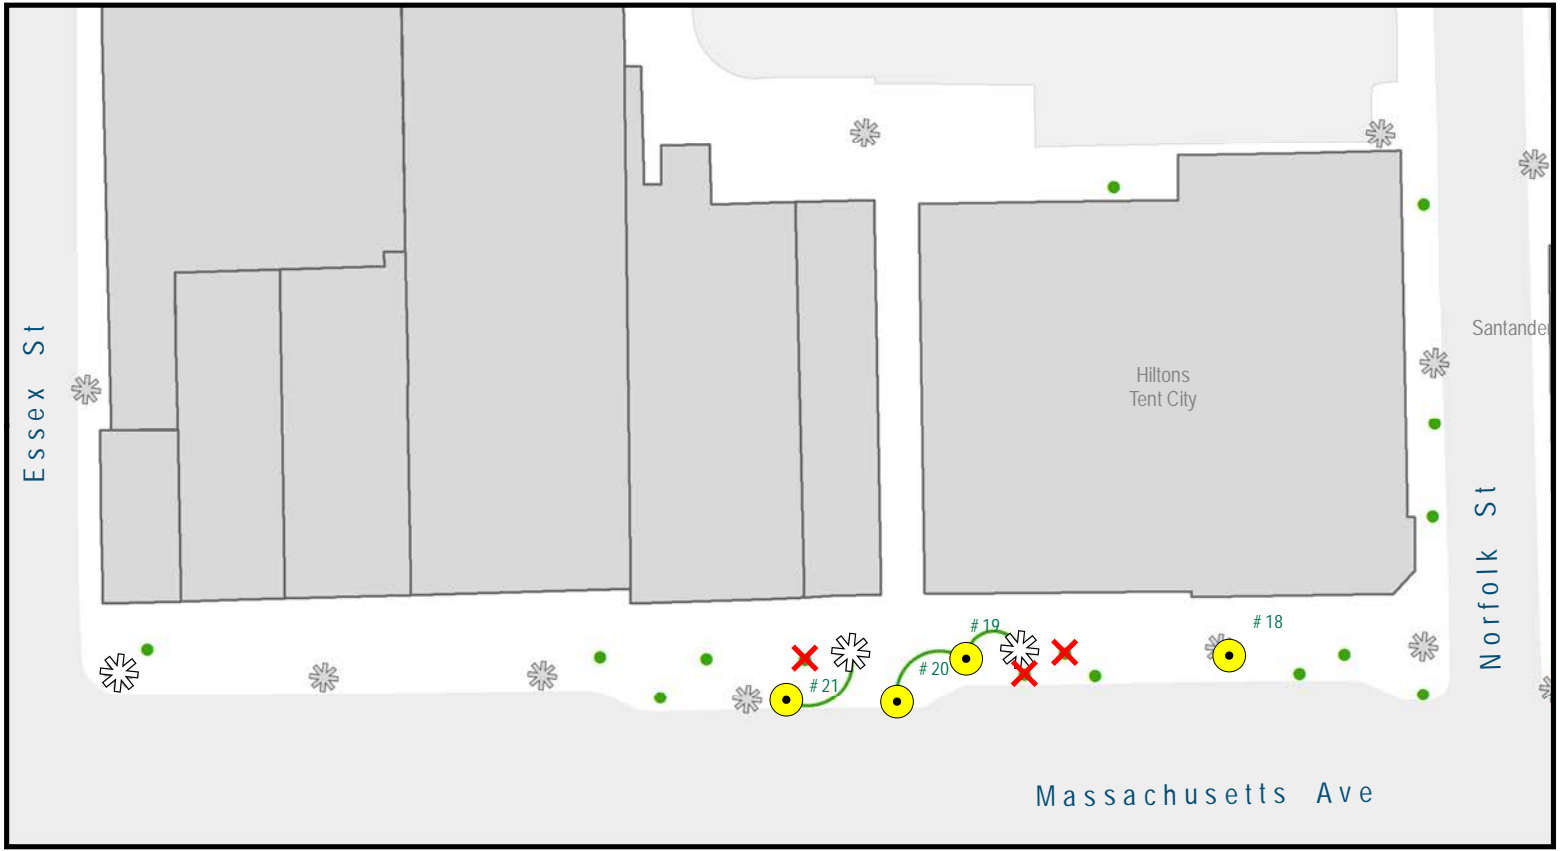



REMOVE STRING / INSTALL GRAPEVINE SPHERE



## CENTRAL SQUARE

-  STREETLIGHTS
-  WITH OUTLETS
-  CITY TREES
-  REMOVE STRING LIGHTS
-  REMOVE STRING / INSTALL GRAPEVINE SPHERE



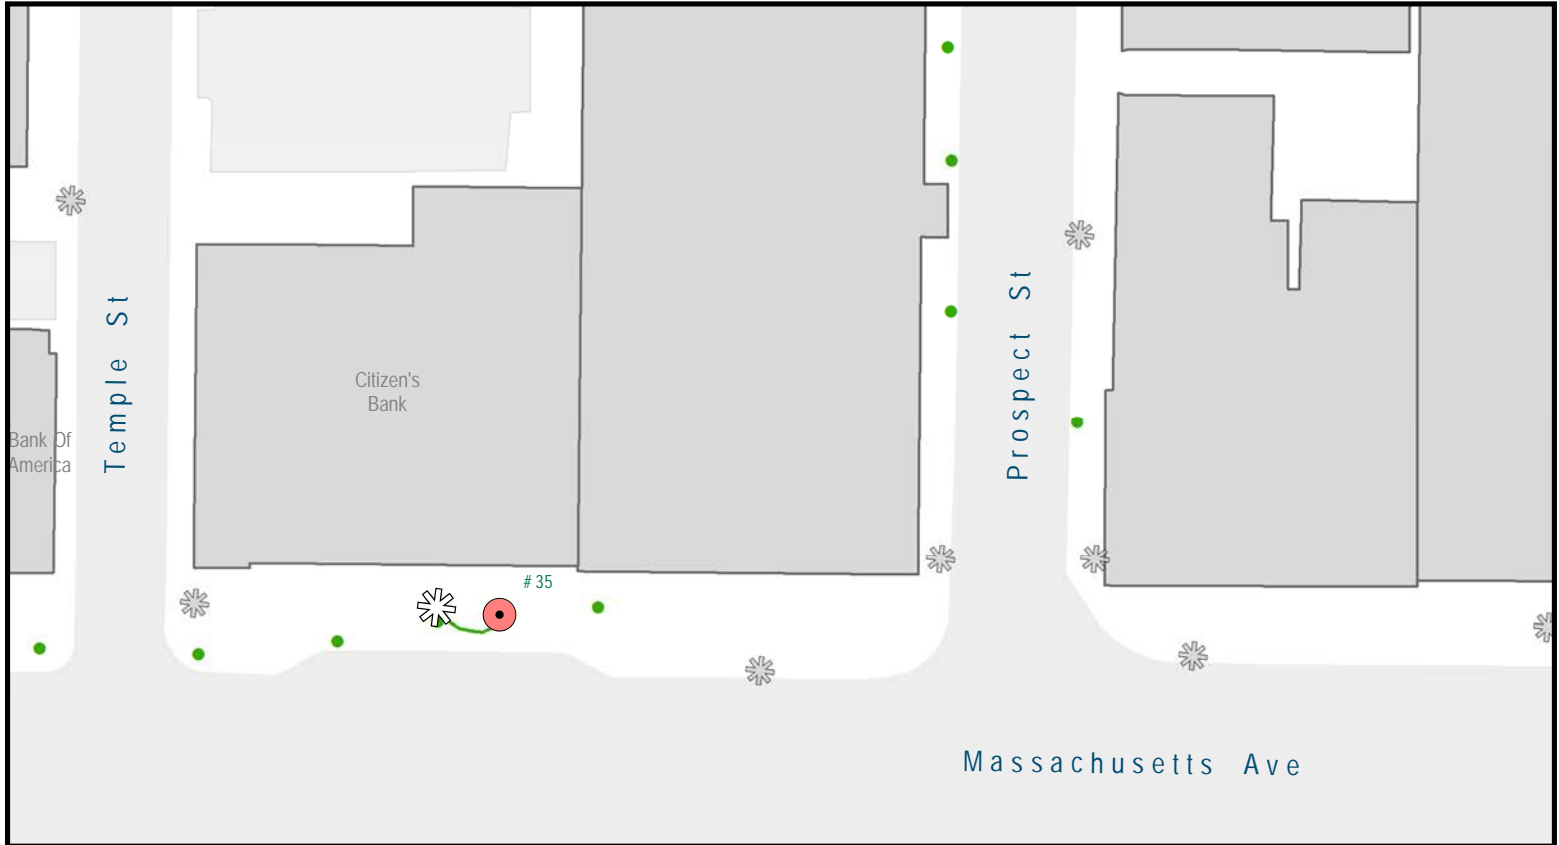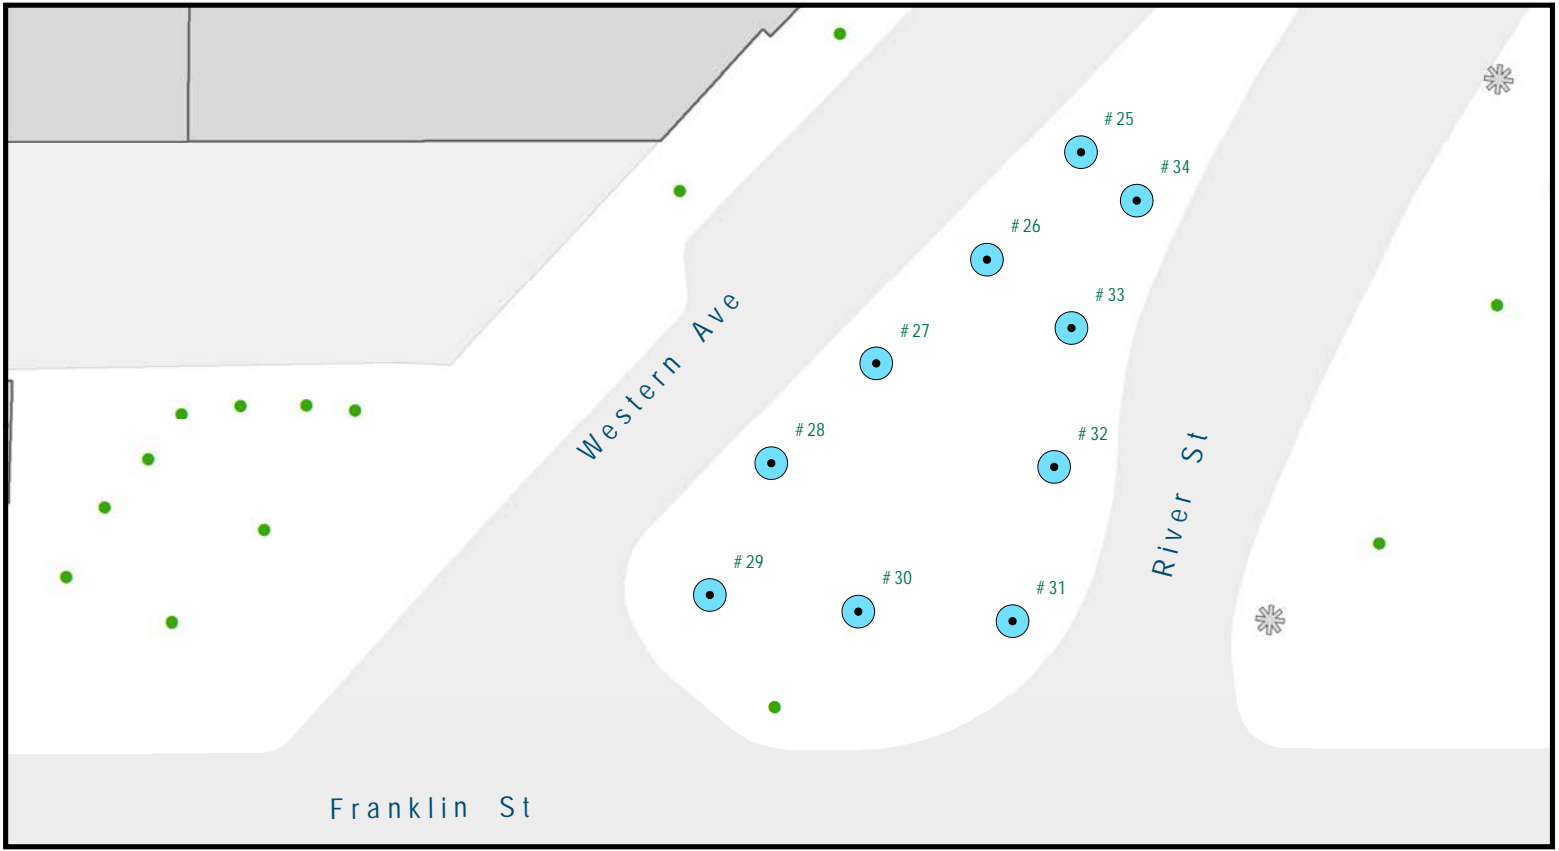

## CENTRAL SQUARE



STREETLIGHTS  
WITH OUTLETS





CITY TREES



EXISTING GRAPEVINE SPHERE TO REMAIN



INSTALL NEW GRAPEVINE SPHERE LIGHTS

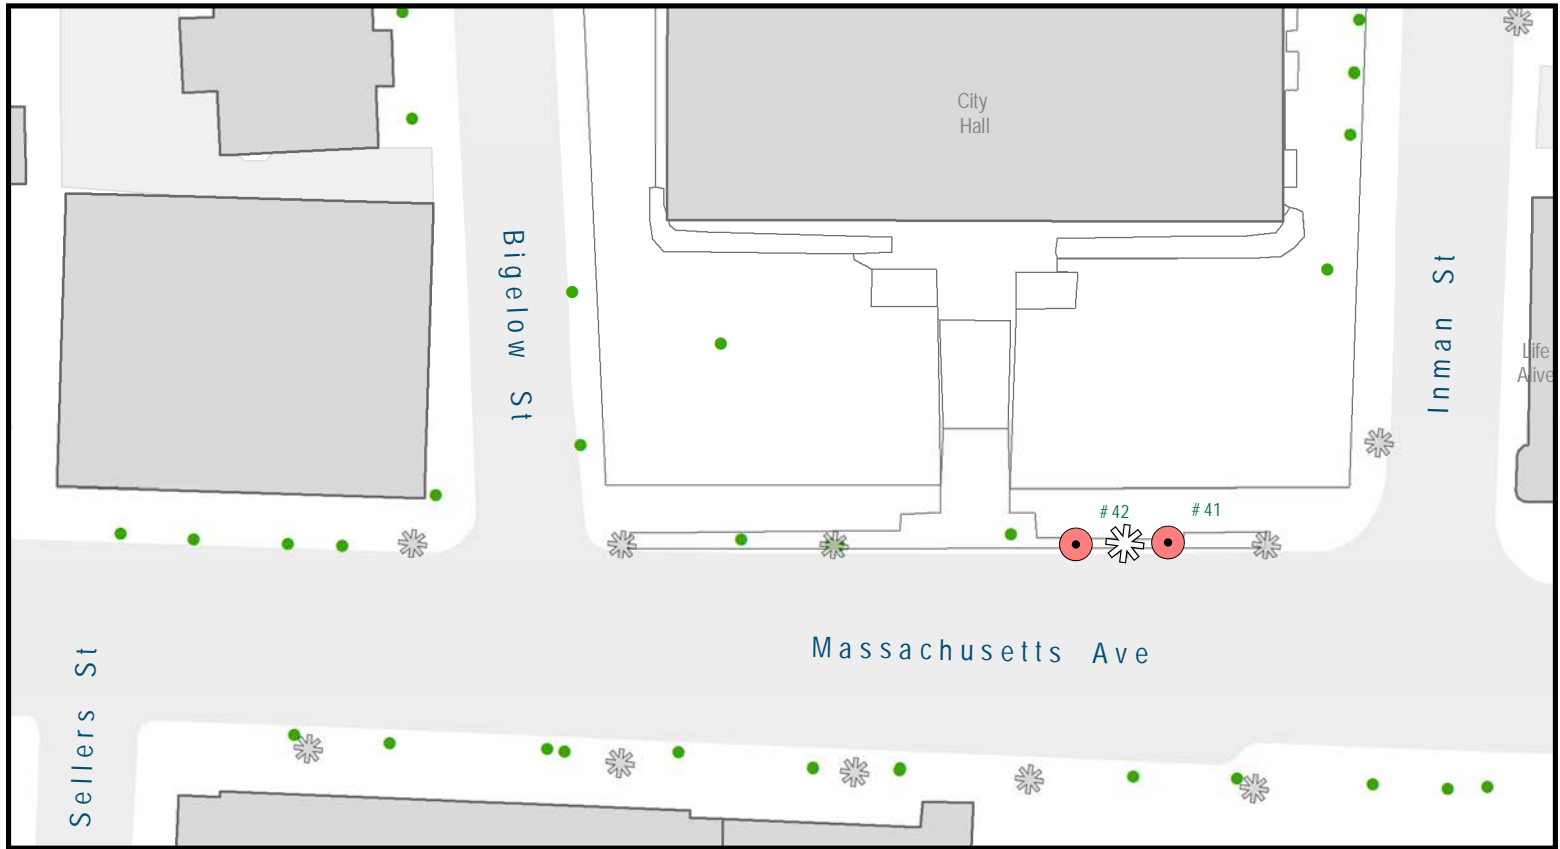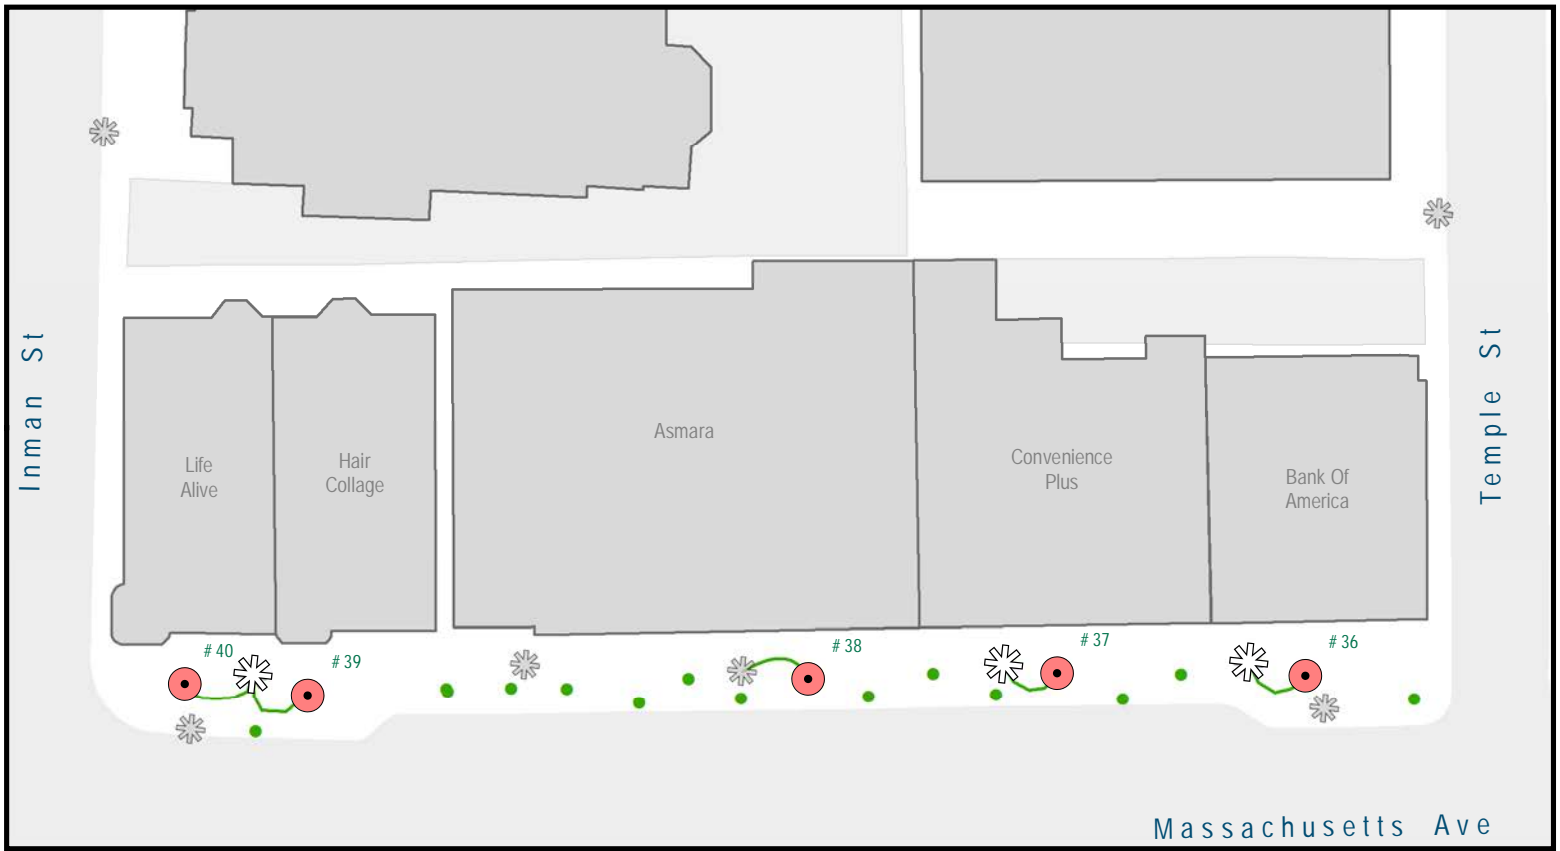

## CENTRAL SQUARE



STREETLIGHTS  
WITH OUTLETS



CITY TREES



INSTALL NEW GRAPEVINE SPHERE LIGHTS





## CENTRAL SQUARE



STREETLIGHTS

WITH OUTLETS





CITY TREES



INSTALL NEW GRAPEVINE SPHERE LIGHTS



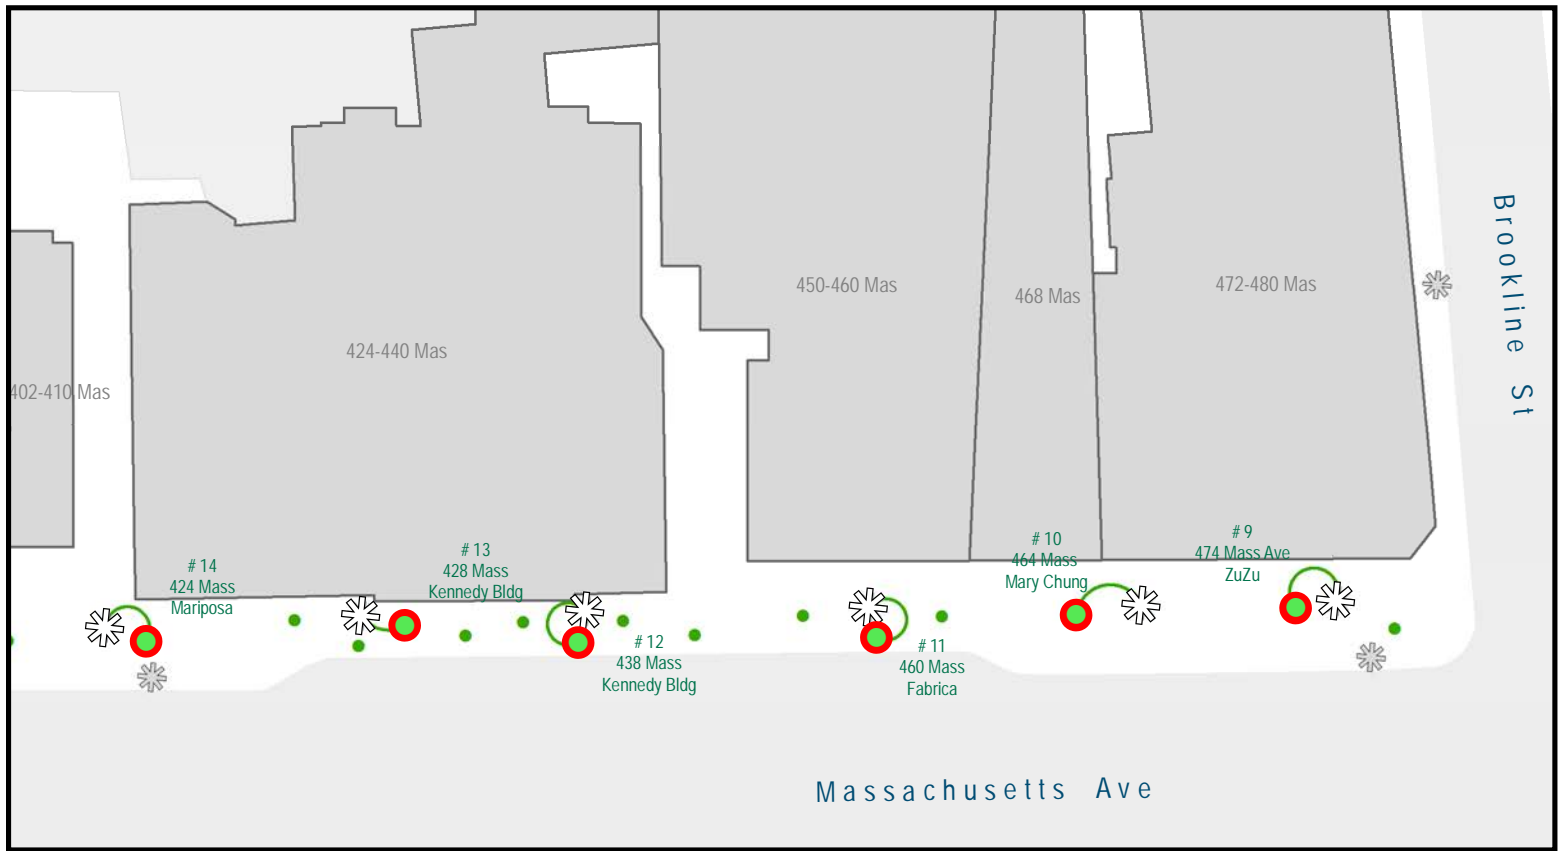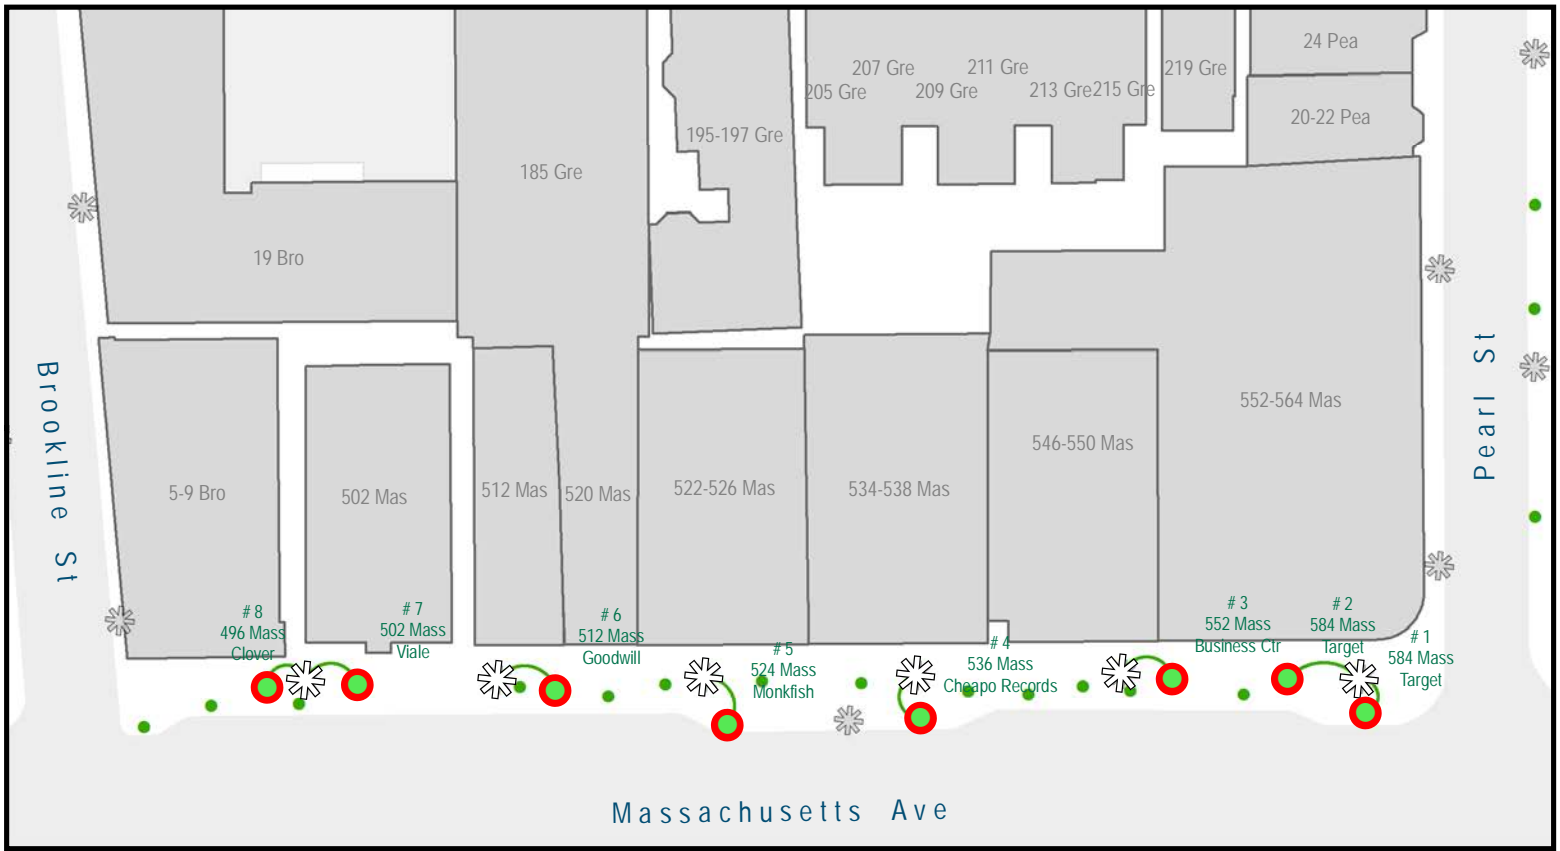

## CENTRAL SQUARE



STREETLIGHTS

WITH OUTLETS





CITY TREES



STRING LIGHTS - REMOVE / REPLACE





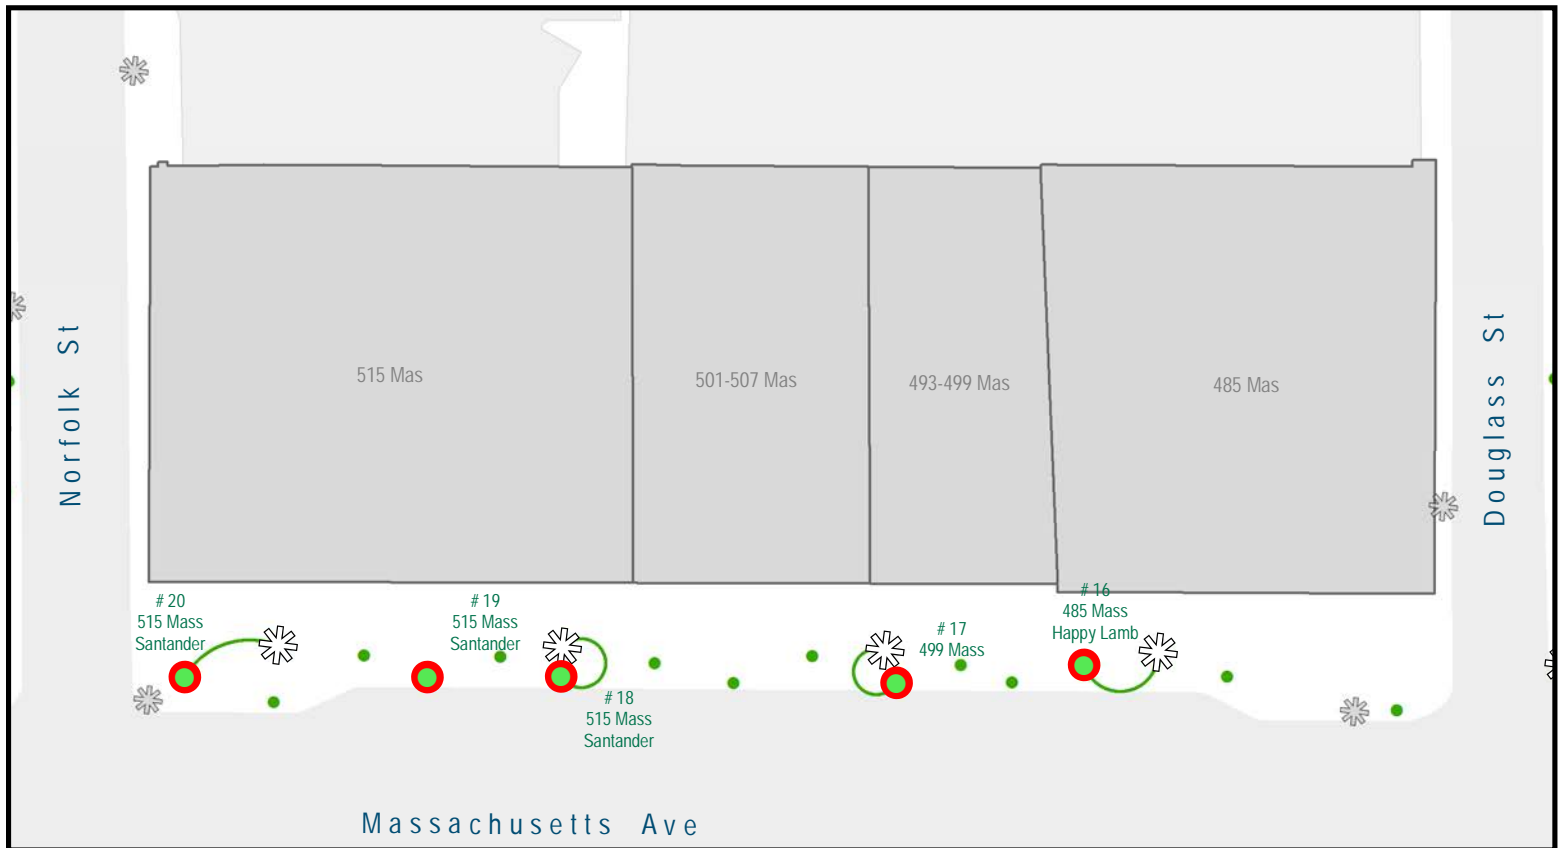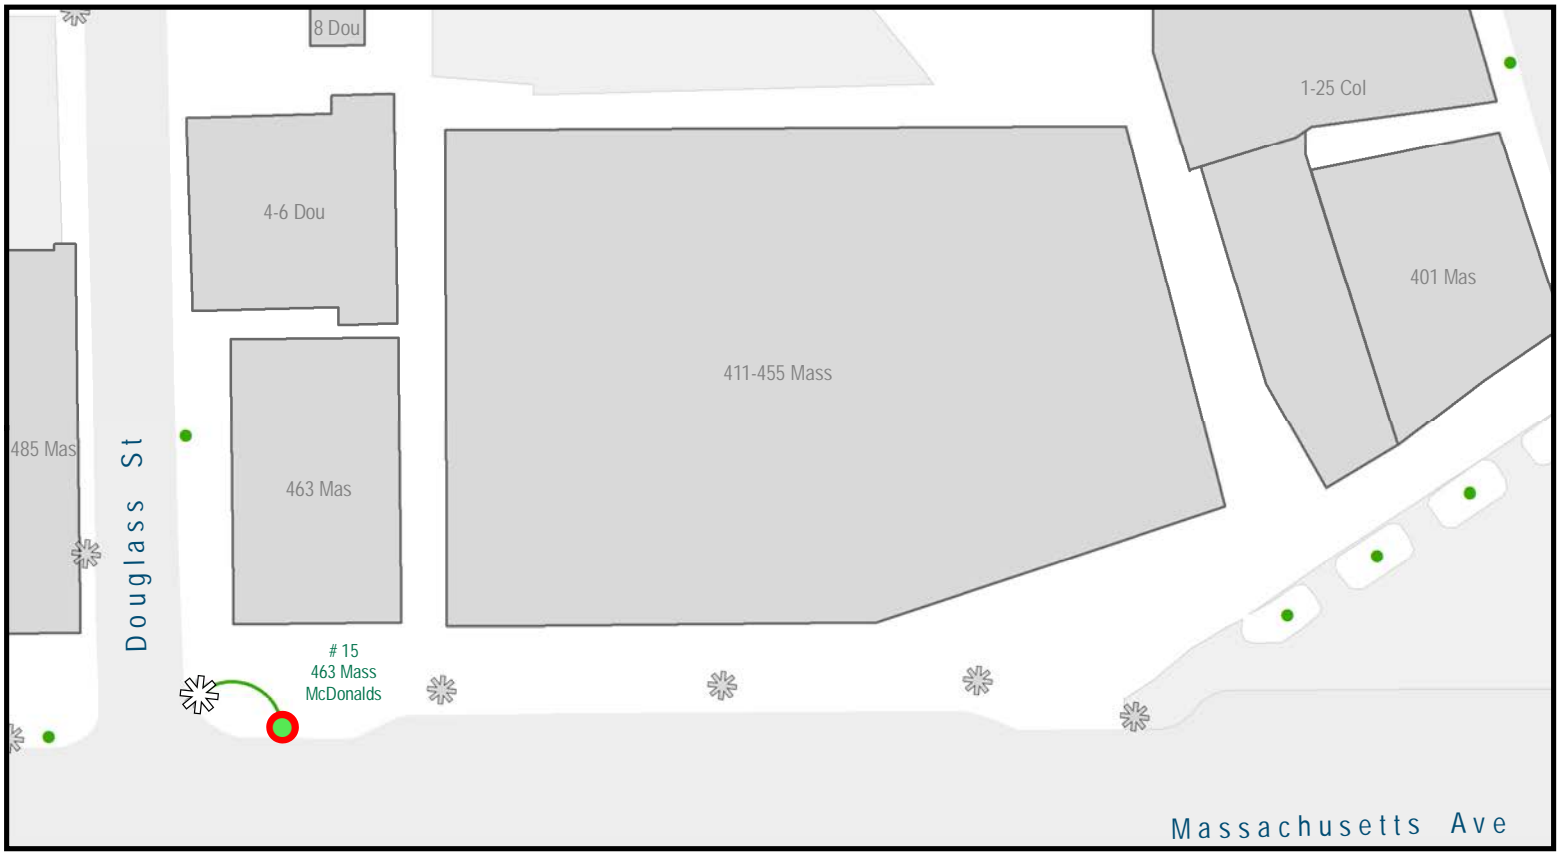

## CENTRAL SQUARE



STREETLIGHTS




WITH OUTLETS



CITY TREES



STRING LIGHTS - REMOVE / REPLACE

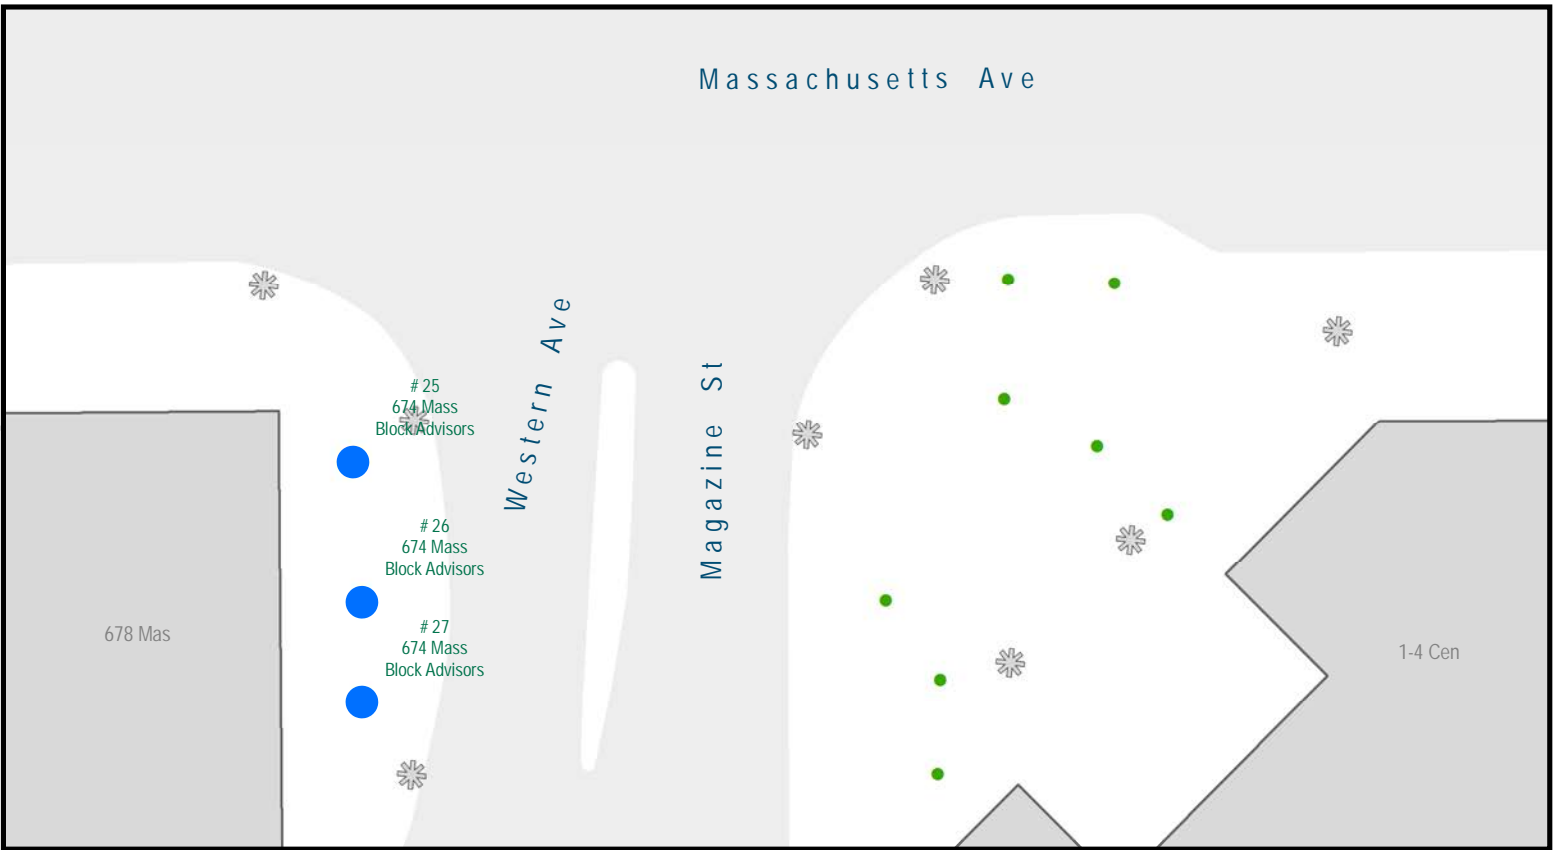

## CENTRAL SQUARE



STREETLIGHTS  
WITH OUTLETS





CITY TREES



STRING LIGHTS - REMOVE / REPLACE



SPHERE LIGHTS - REMOVE

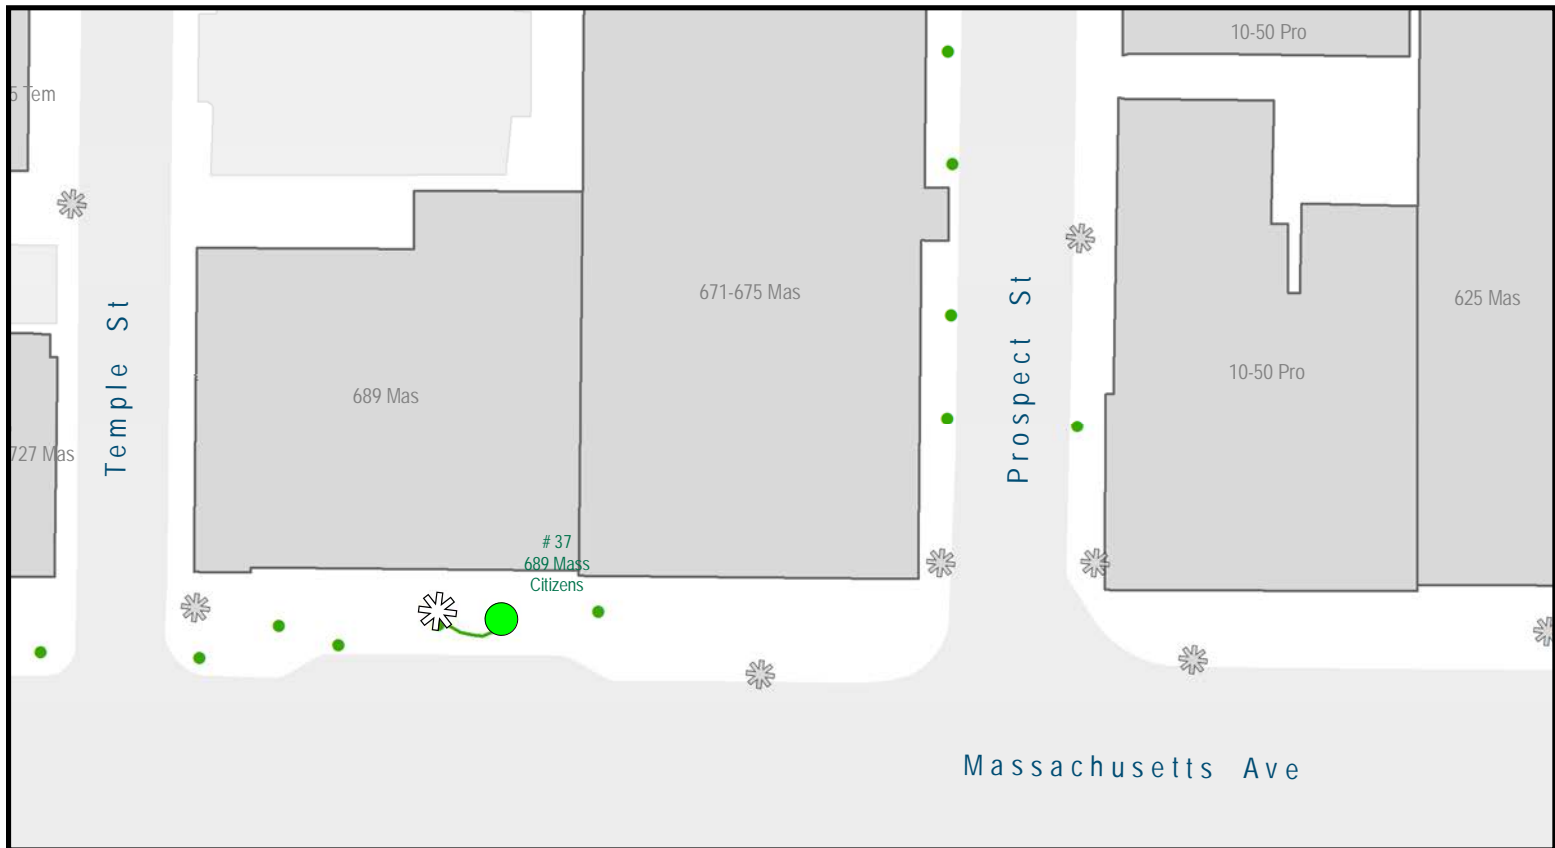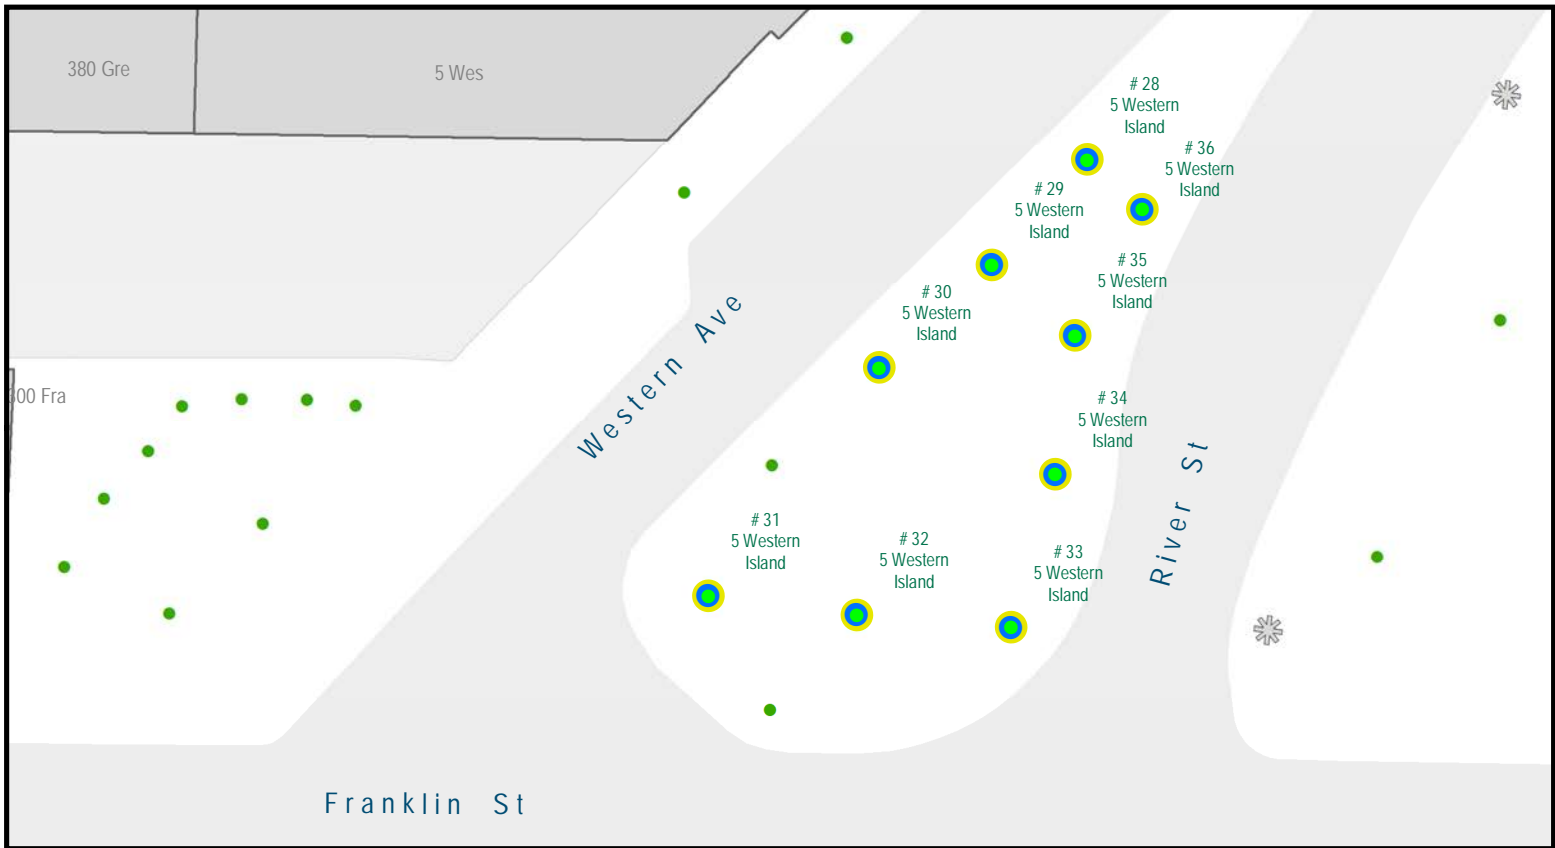

## CENTRAL SQUARE



STREETLIGHTS  
WITH OUTLETS





CITY TREES

SPHERE LIGHTS - EXISTING TO REMAIN

STRING LIGHTS - NEW INSTALL



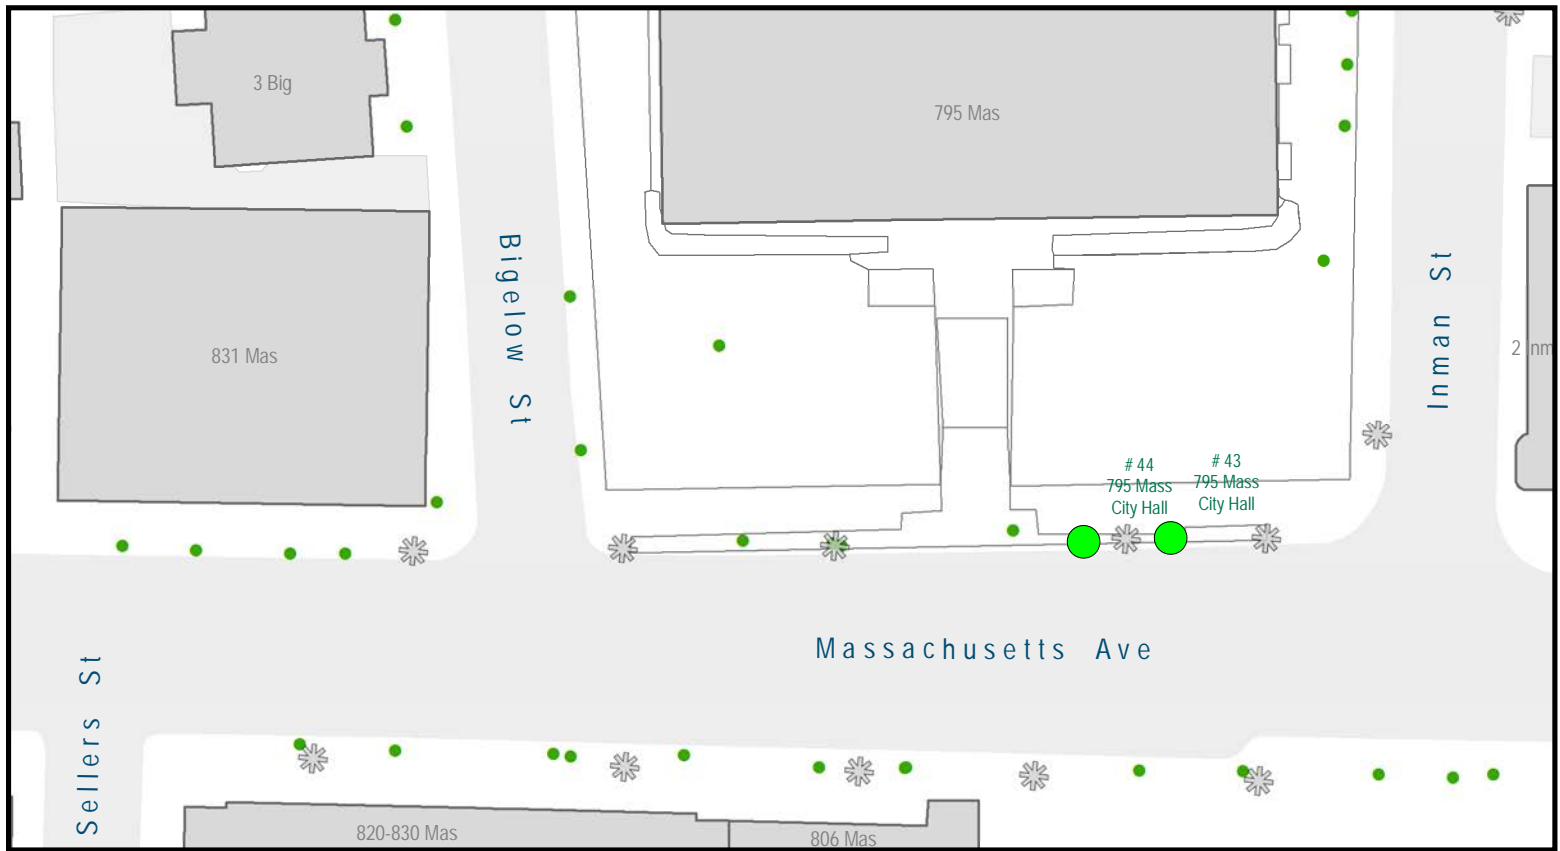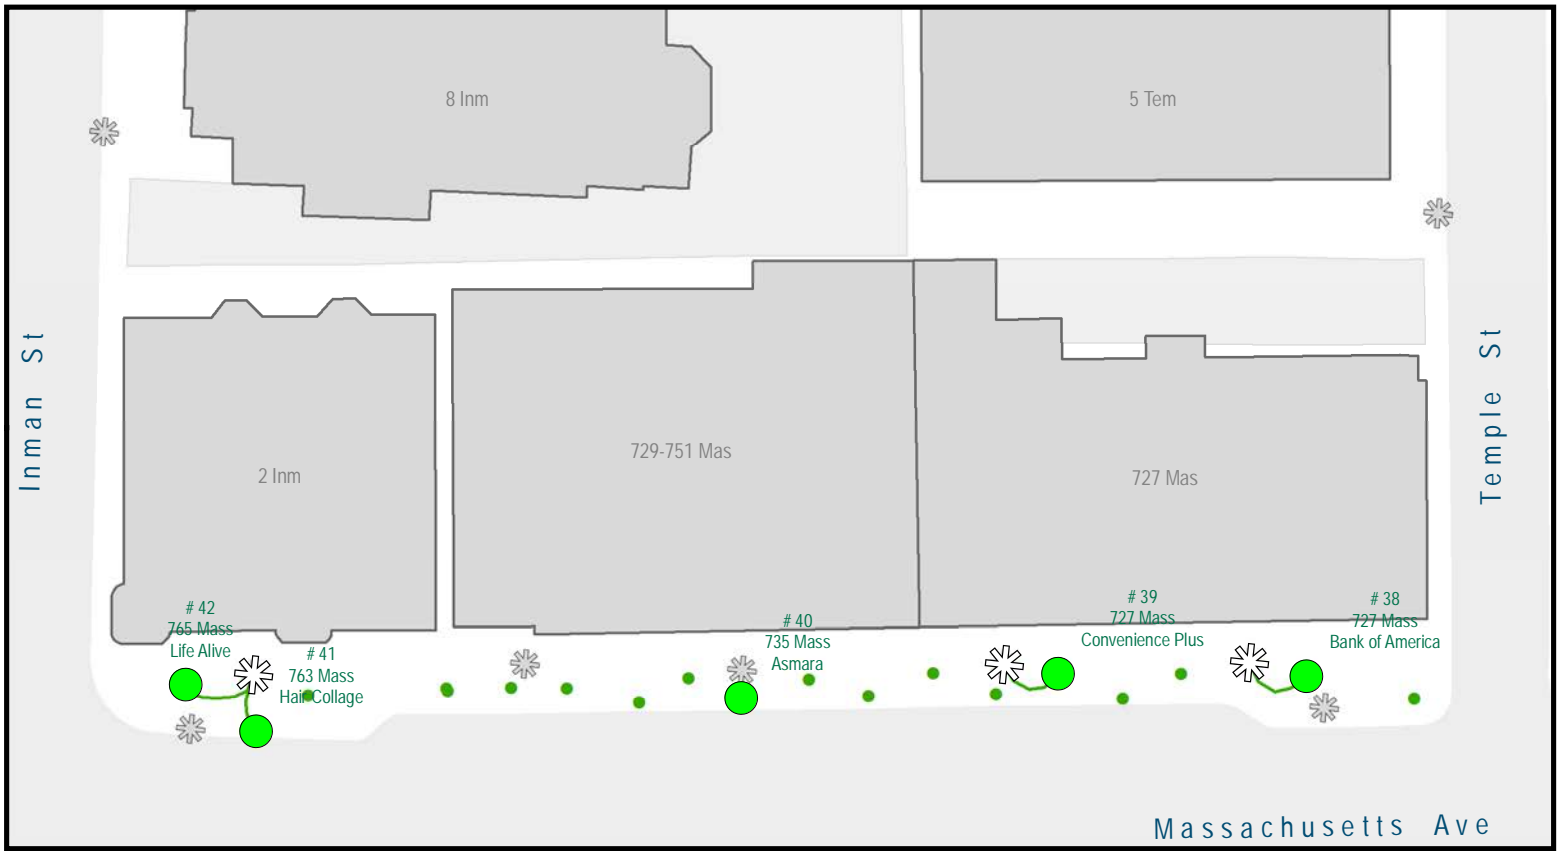

## CENTRAL SQUARE



STREETLIGHTS  
WITH OUTLETS




CITY TREES



STRING LIGHTS - NEW INSTALL



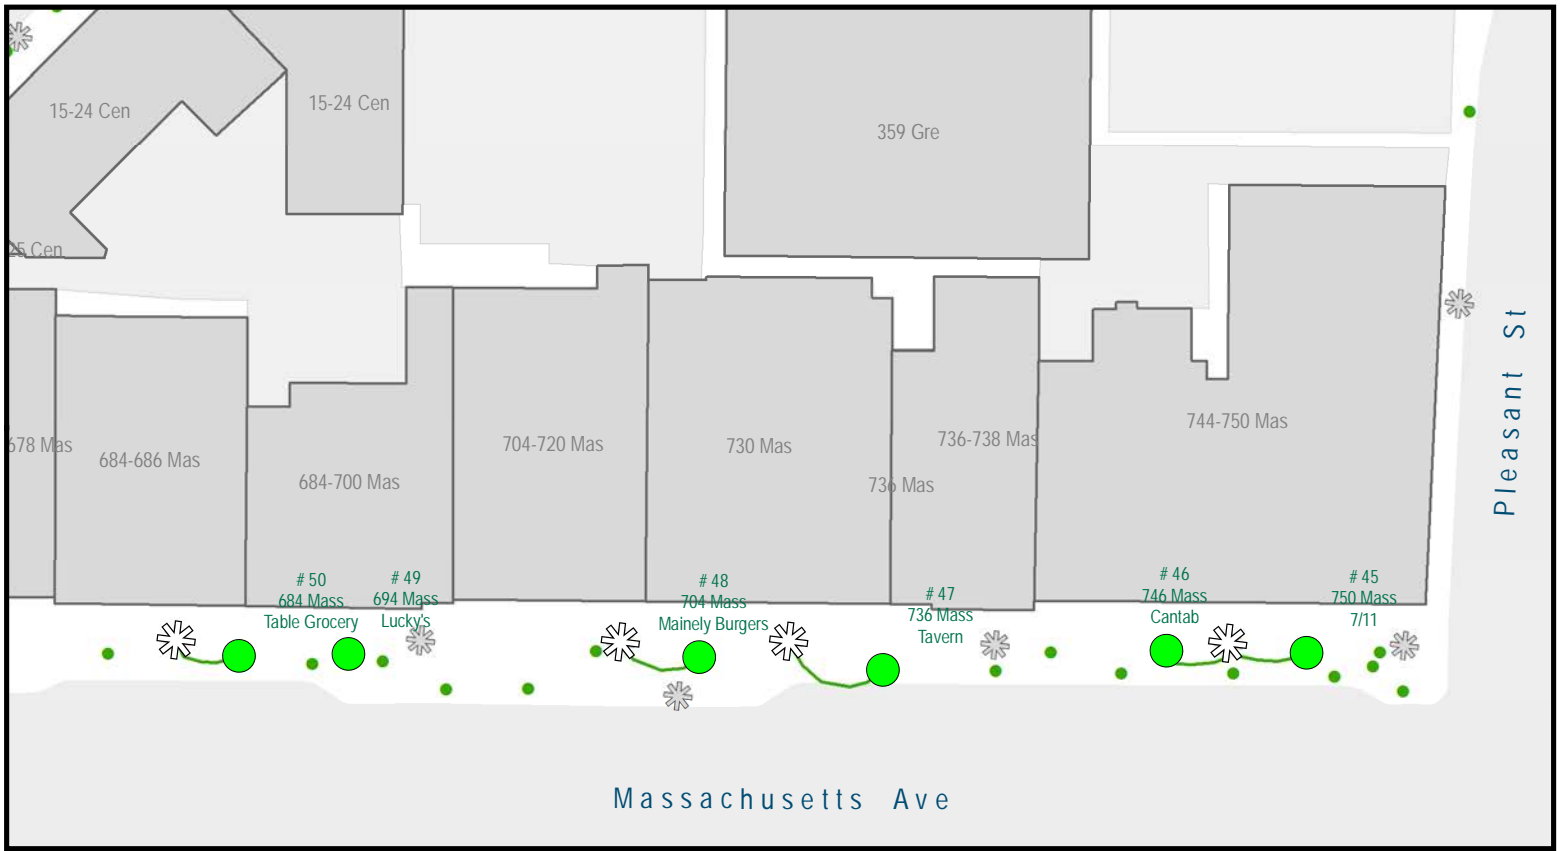

## CENTRAL SQUARE



STREETLIGHTS  
WITH OUTLETS




CITY TREES



STRING LIGHTS - NEW INSTALL



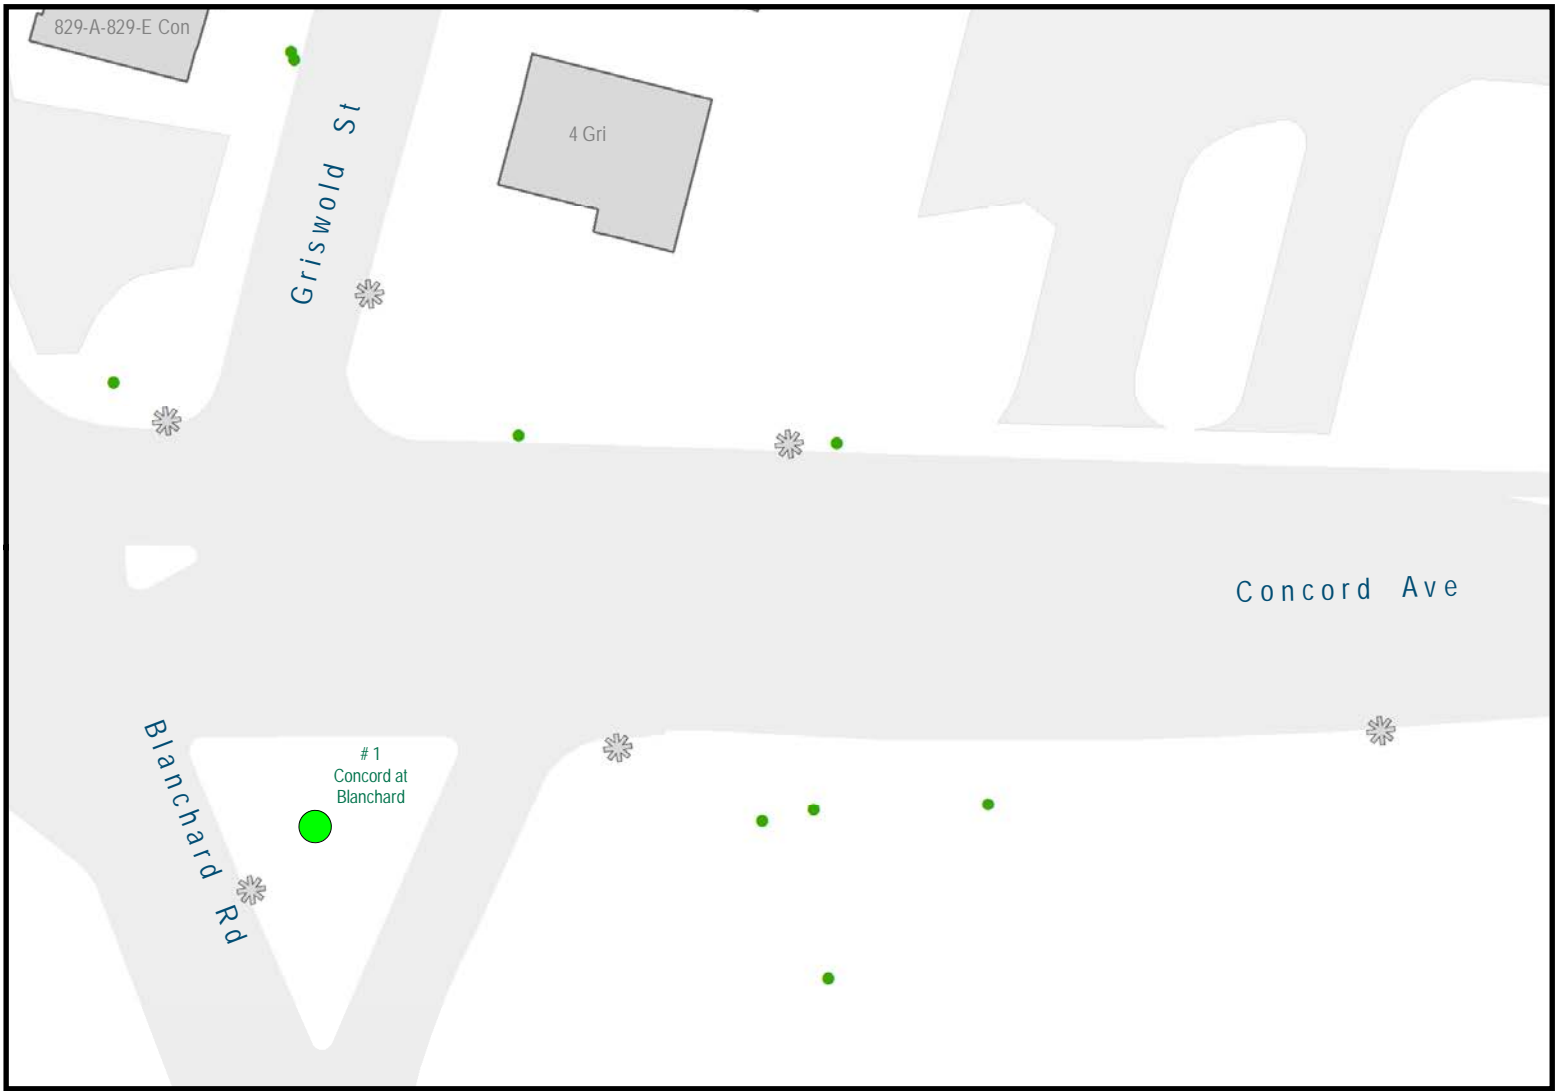

## CONCORD AT BLANCHARD



STREETLIGHTS





WITH OUTLETS



CITY TREES



IN CONTRACT

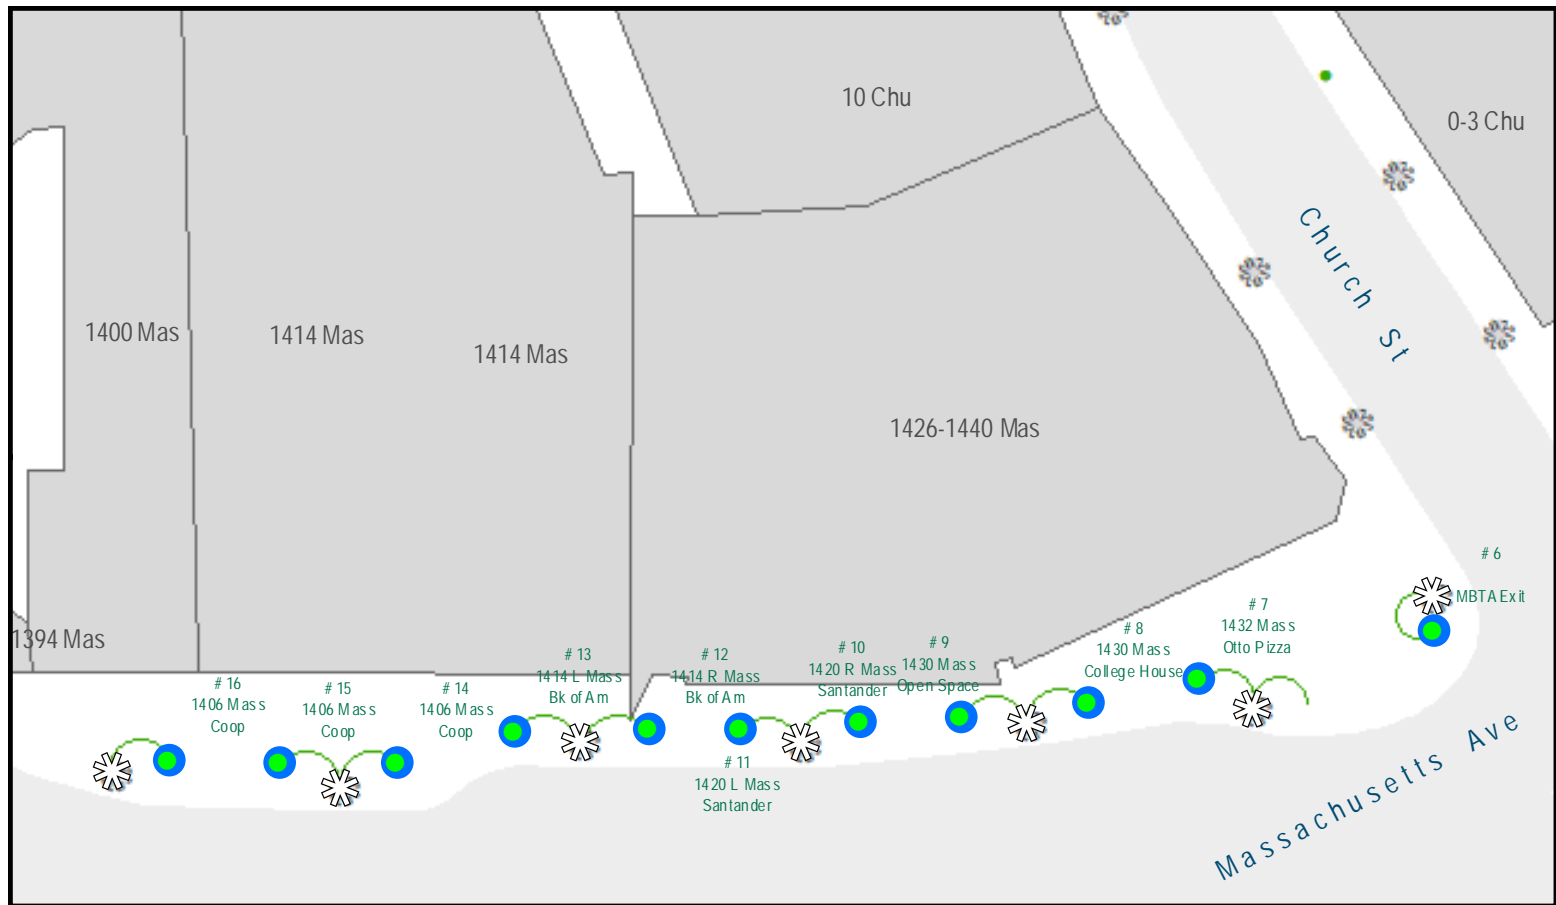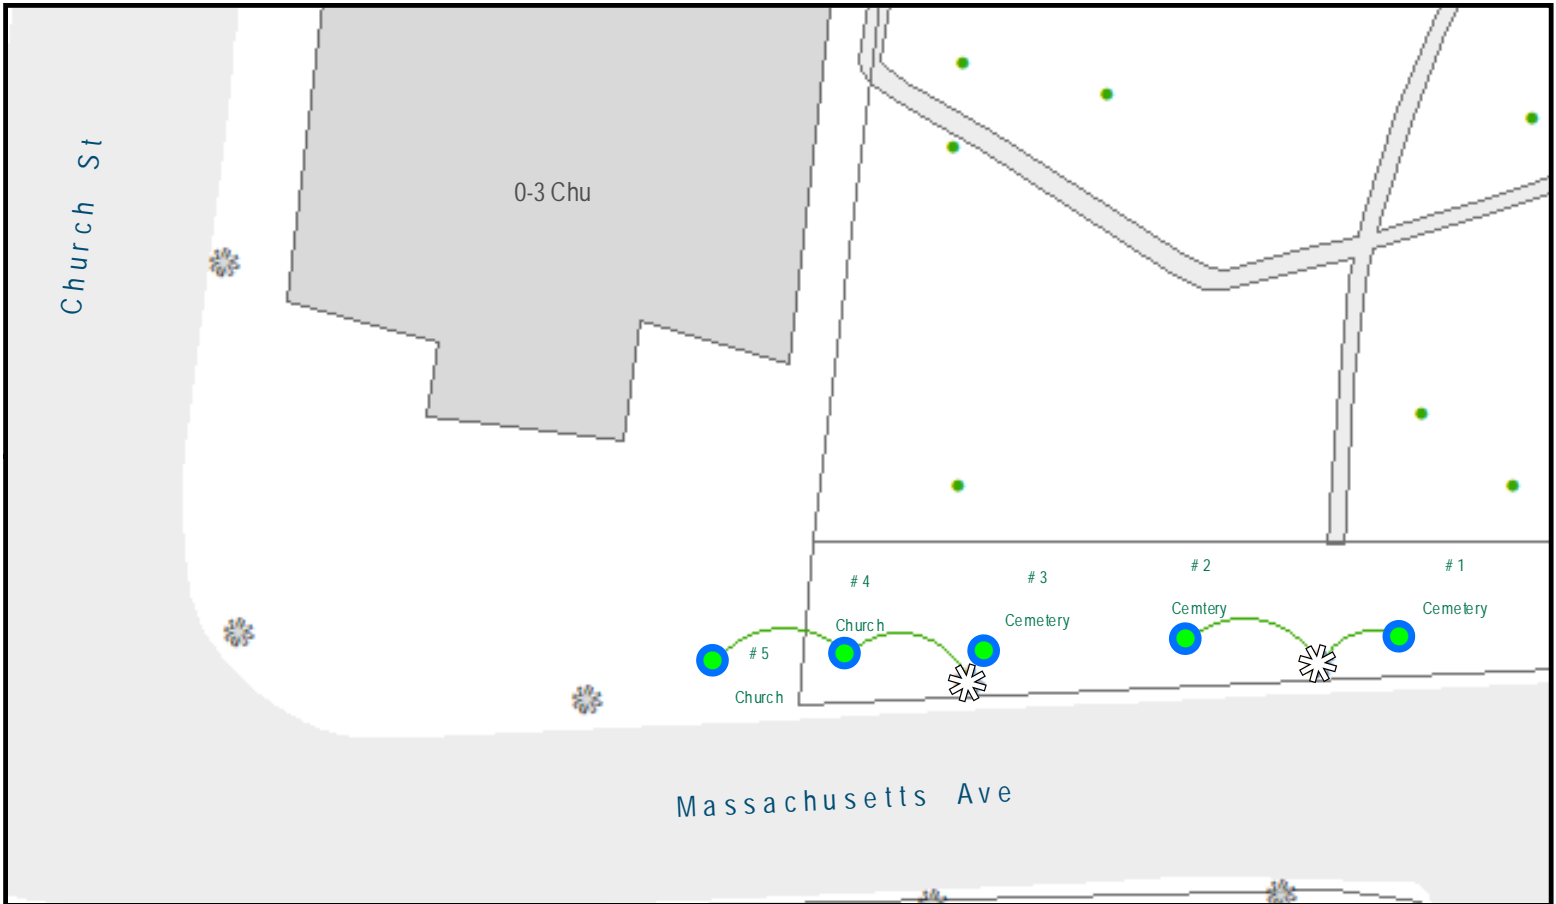

## HARVARD SQUARE





STREETLIGHTS  
WITH OUTLETS



CITY TREES



STRING LIGHTS - REMOVE / REPLACE

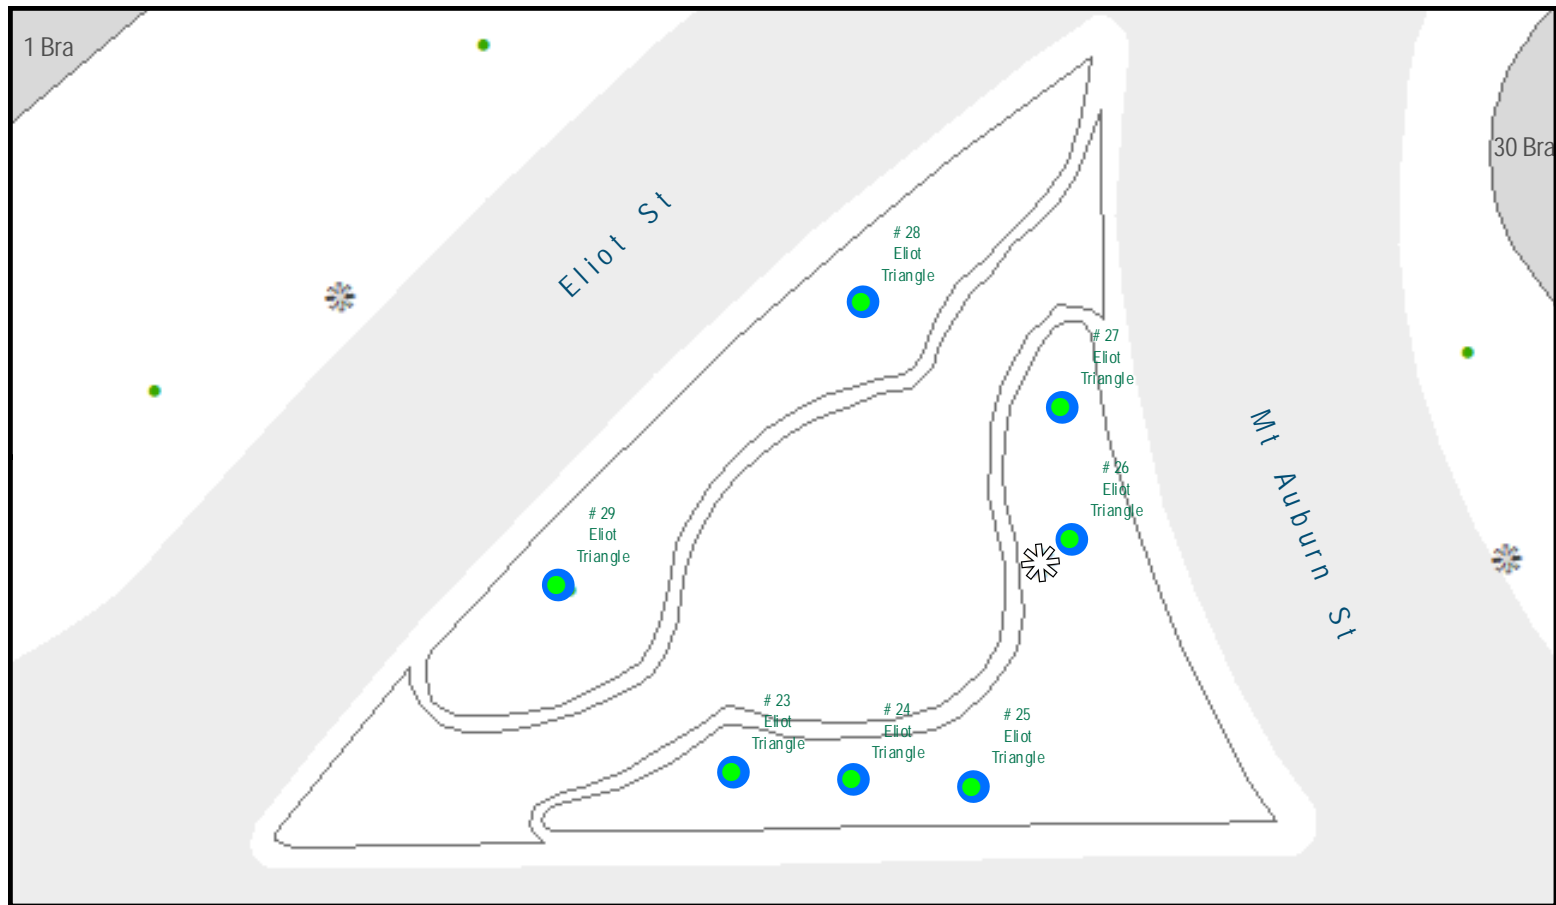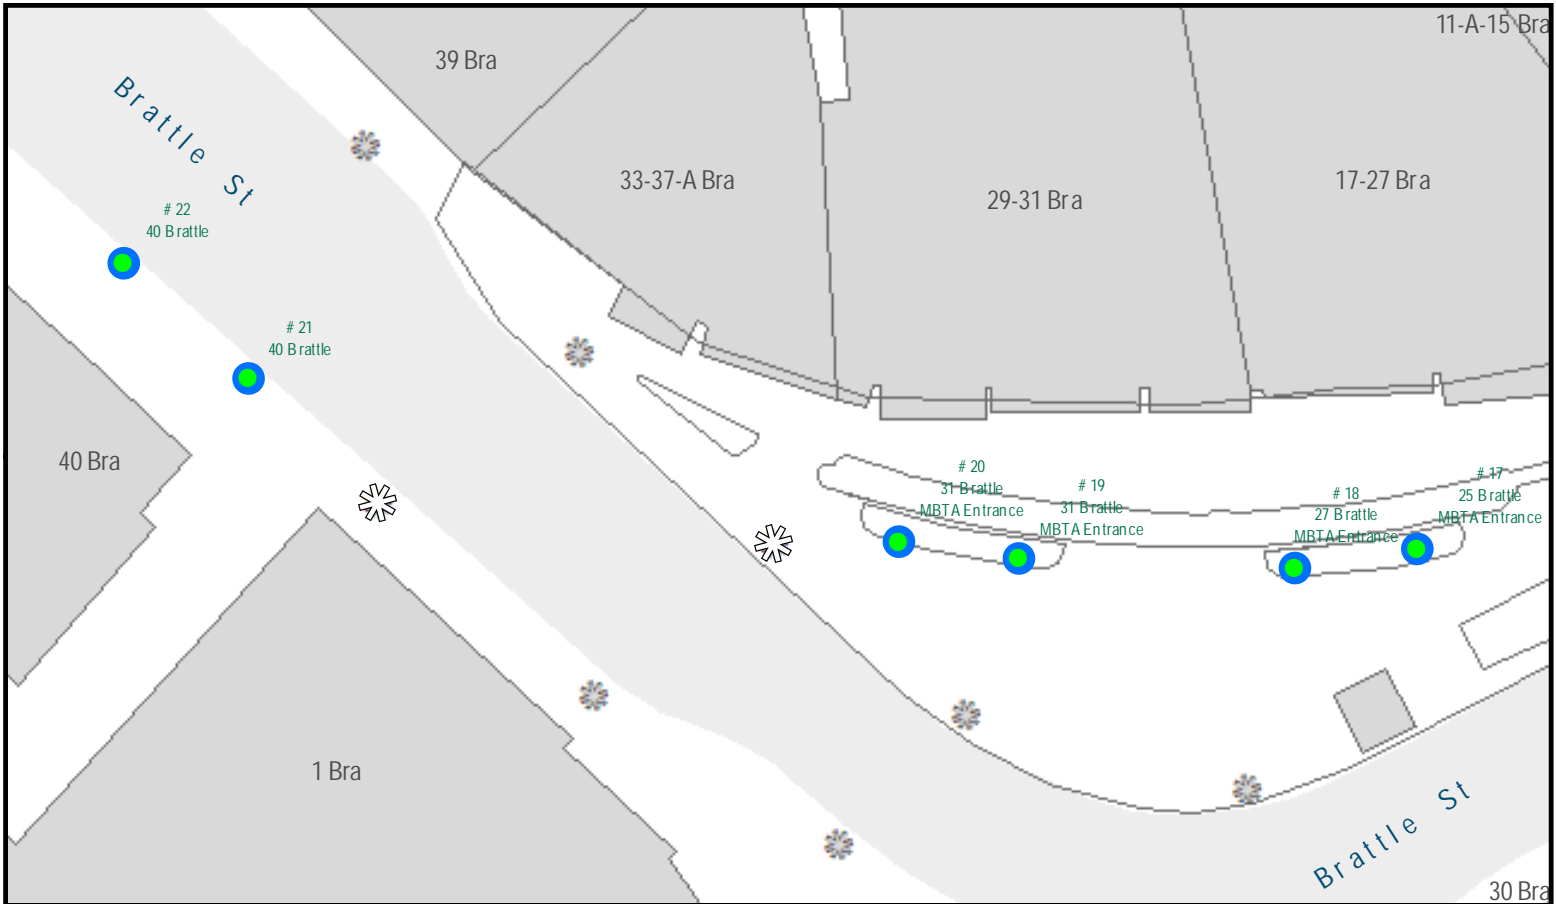

## HARVARD SQUARE



STREETLIGHTS  
WITH OUTLETS





CITY TREES



STRING LIGHTS - REMOVE / REPLACE



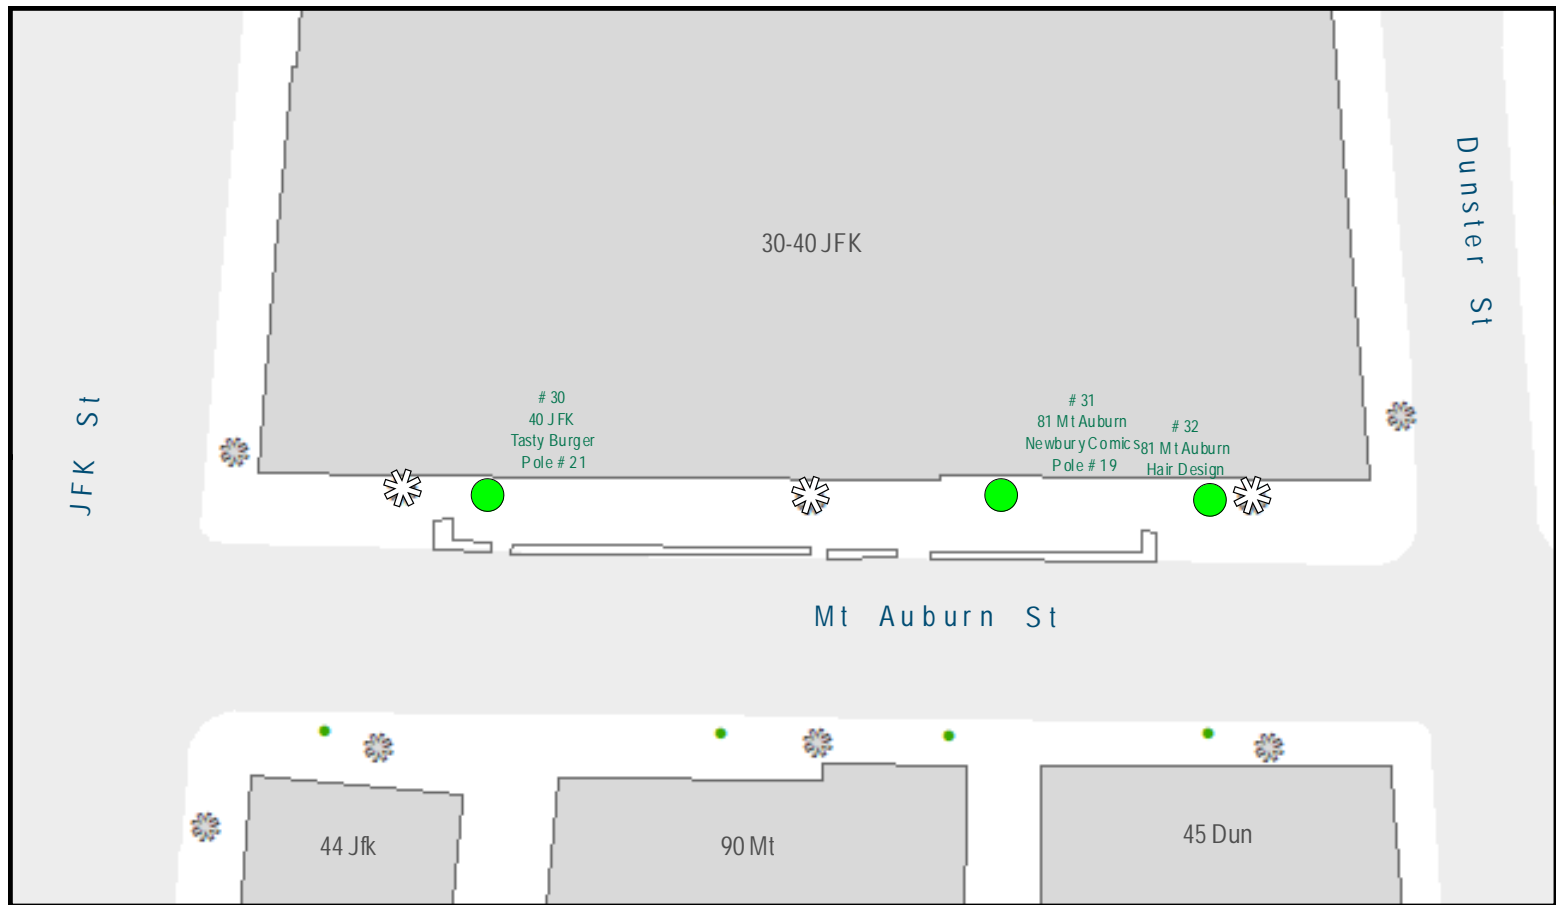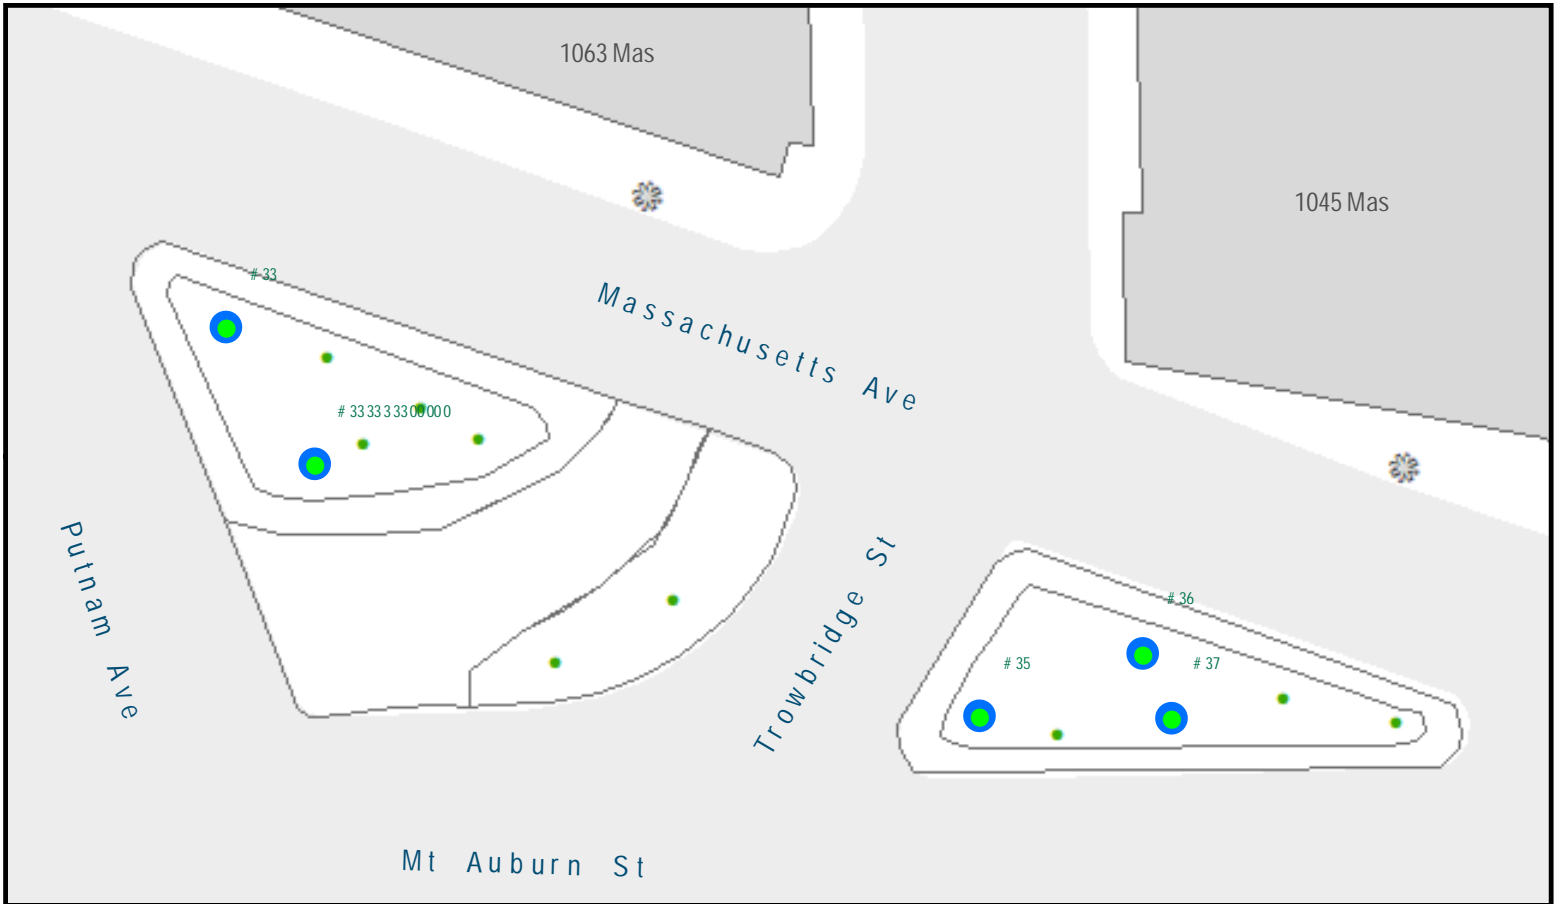

### HARVARD SQUARE



STREETLIGHTS  
WITH OUTLETS




CITY TREES



STRING LIGHTS - REMOVE / REPLACE



STRING LIGHTS - NEW INSTALL

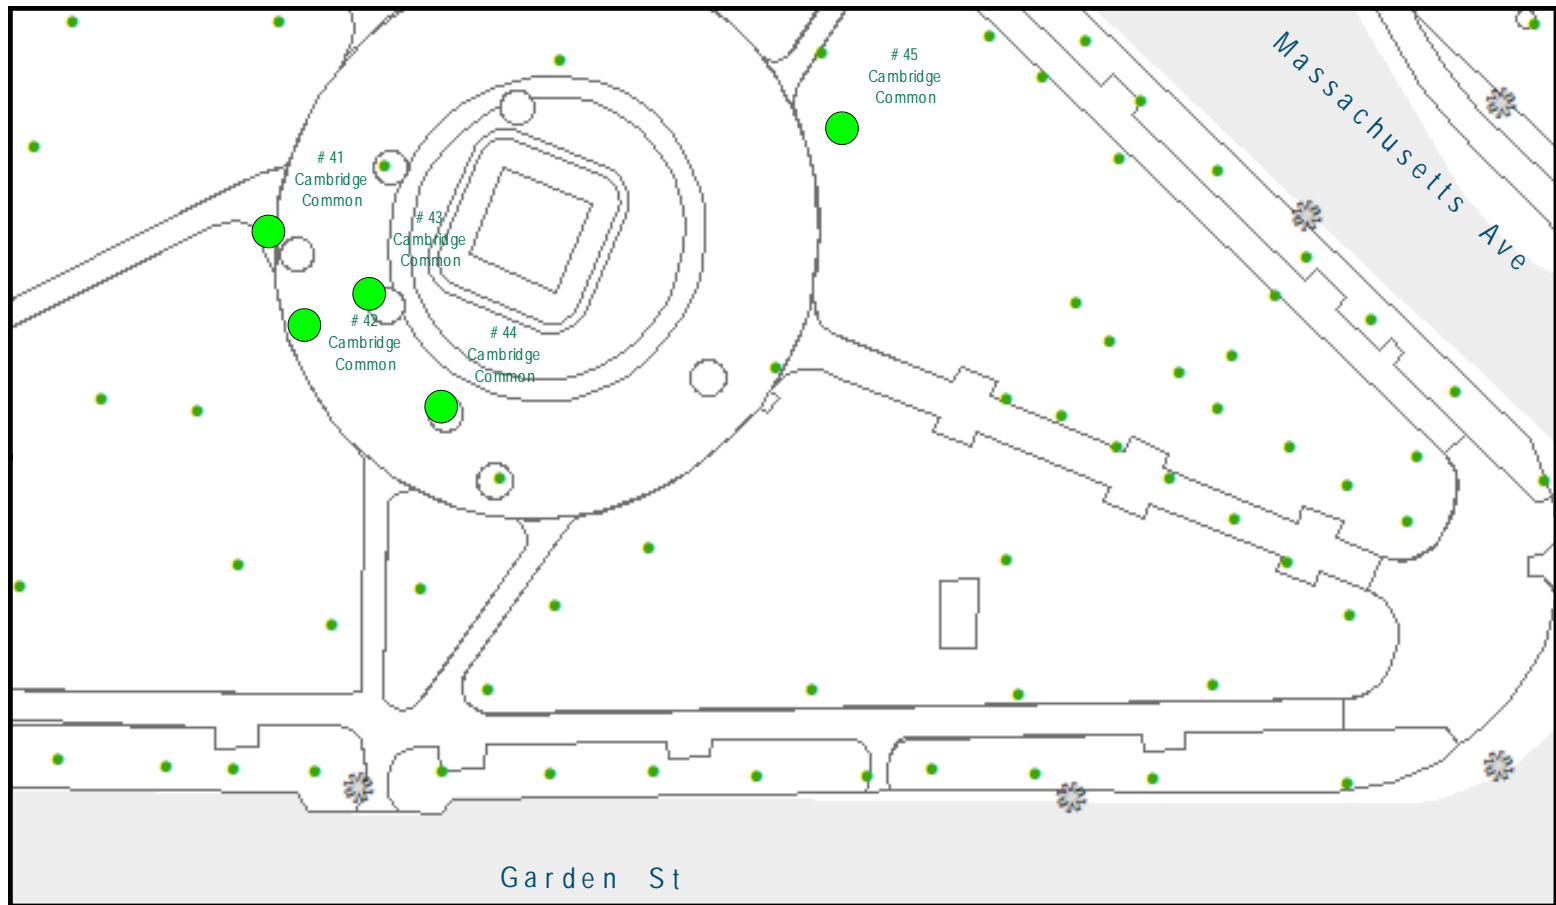

**HARVARD SQUARE**



STREETLIGHTS  
WITH OUTLETS





CITY TREES



STRING LIGHTS - REMOVE / REPLACE



STRING LIGHTS - NEW INSTALL

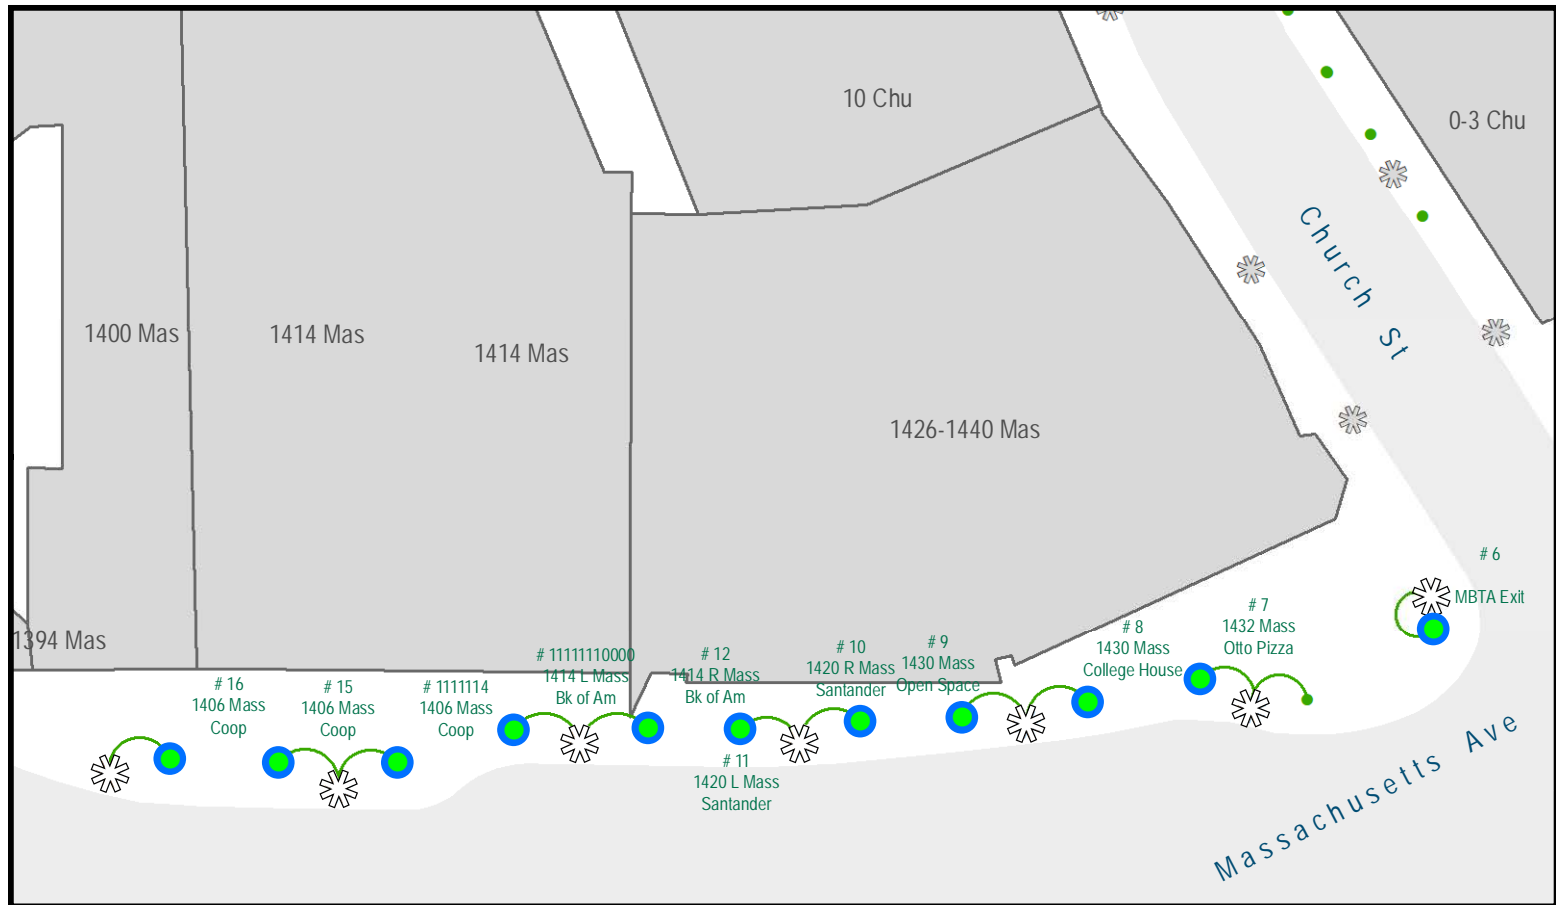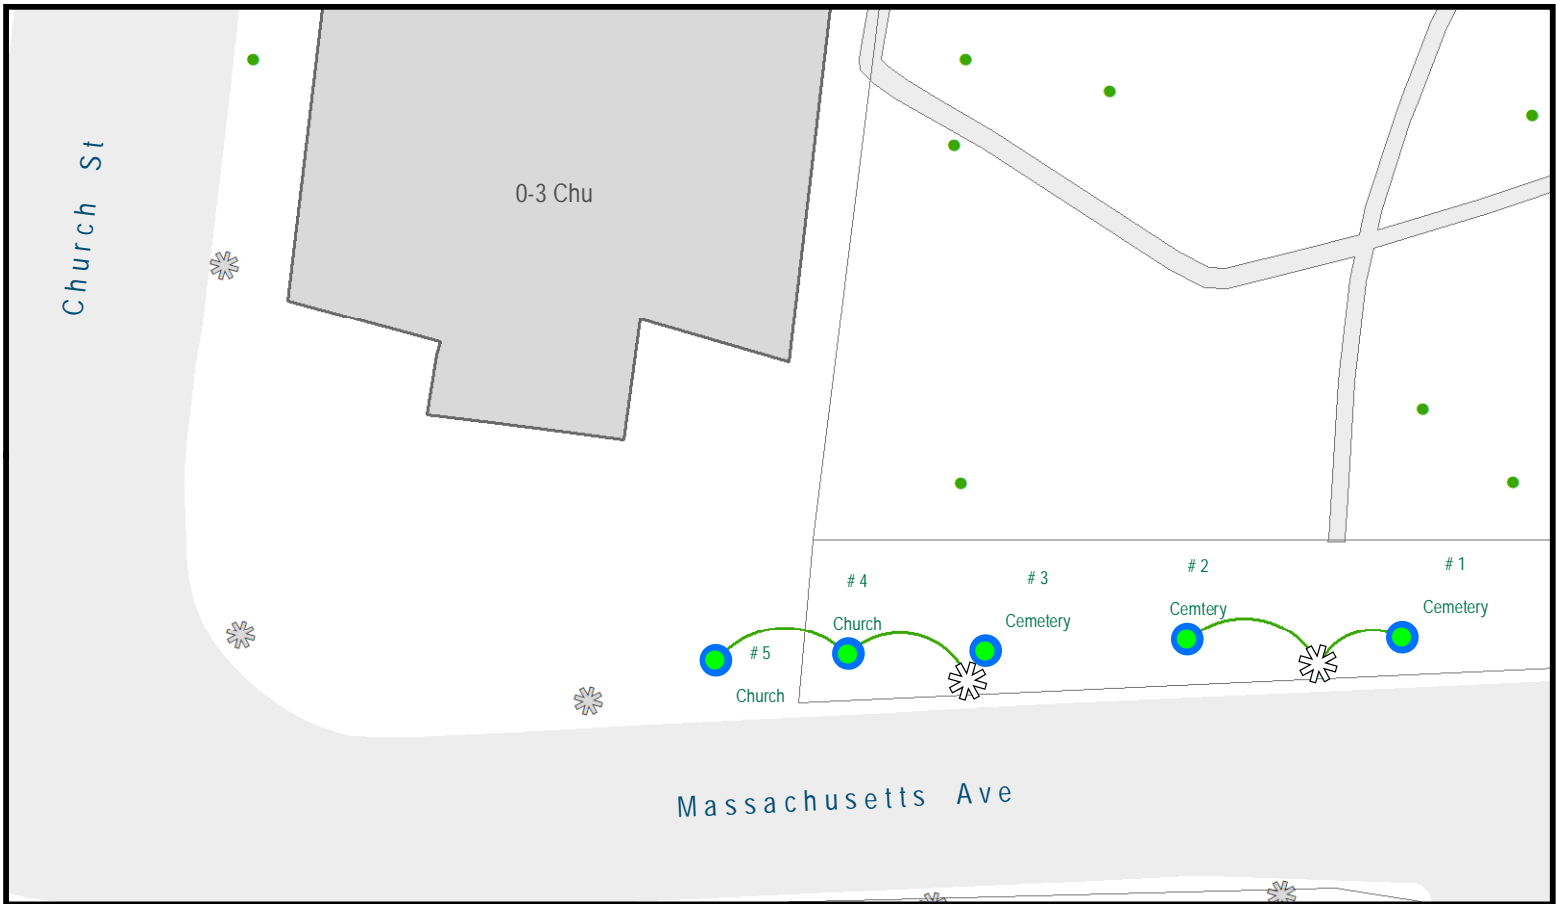

## HARVARD SQUARE





STREETLIGHTS  
WITH OUTLETS



CITY TREES



STRING LIGHTS - EXISTING

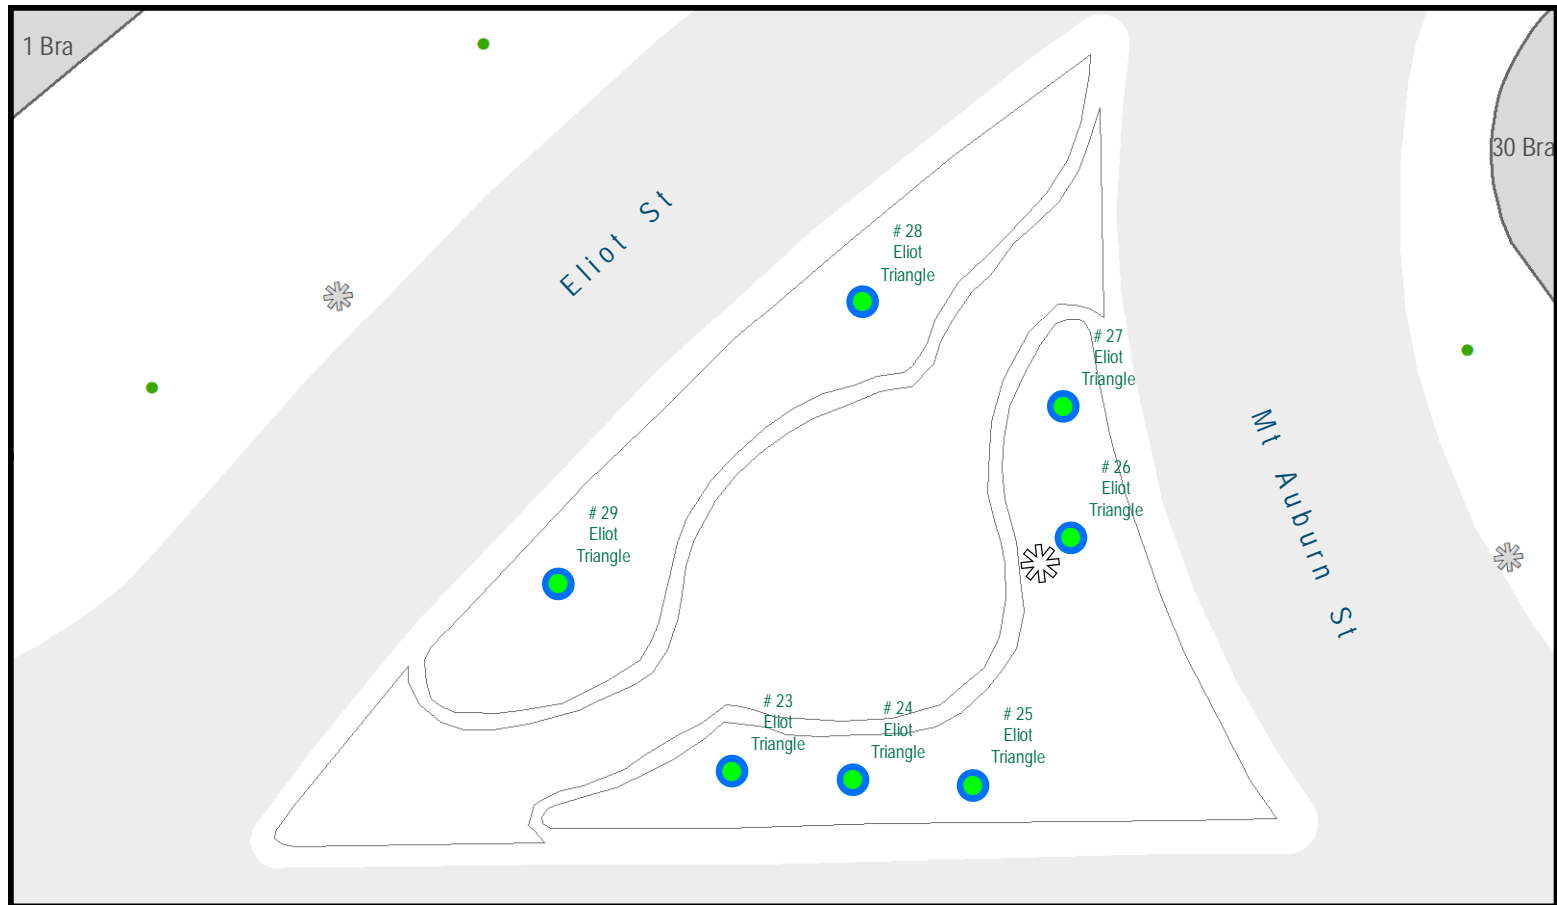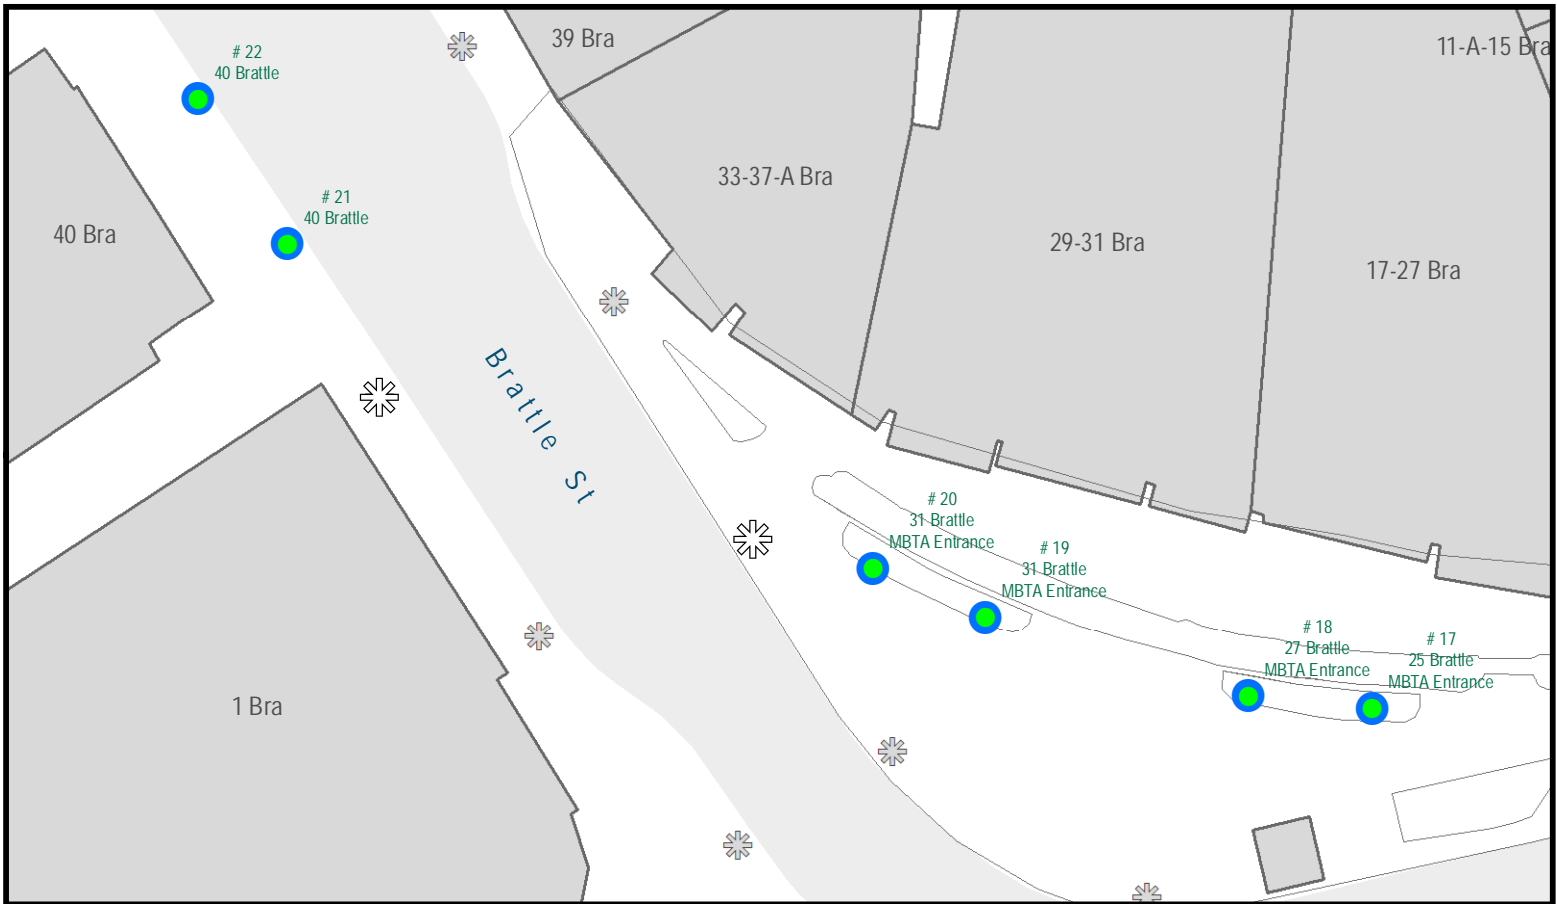



## HARVARD SQUARE



STREETLIGHTS  
WITH OUTLETS



CITY TREES  
STRING LIGHTS - EXISTING

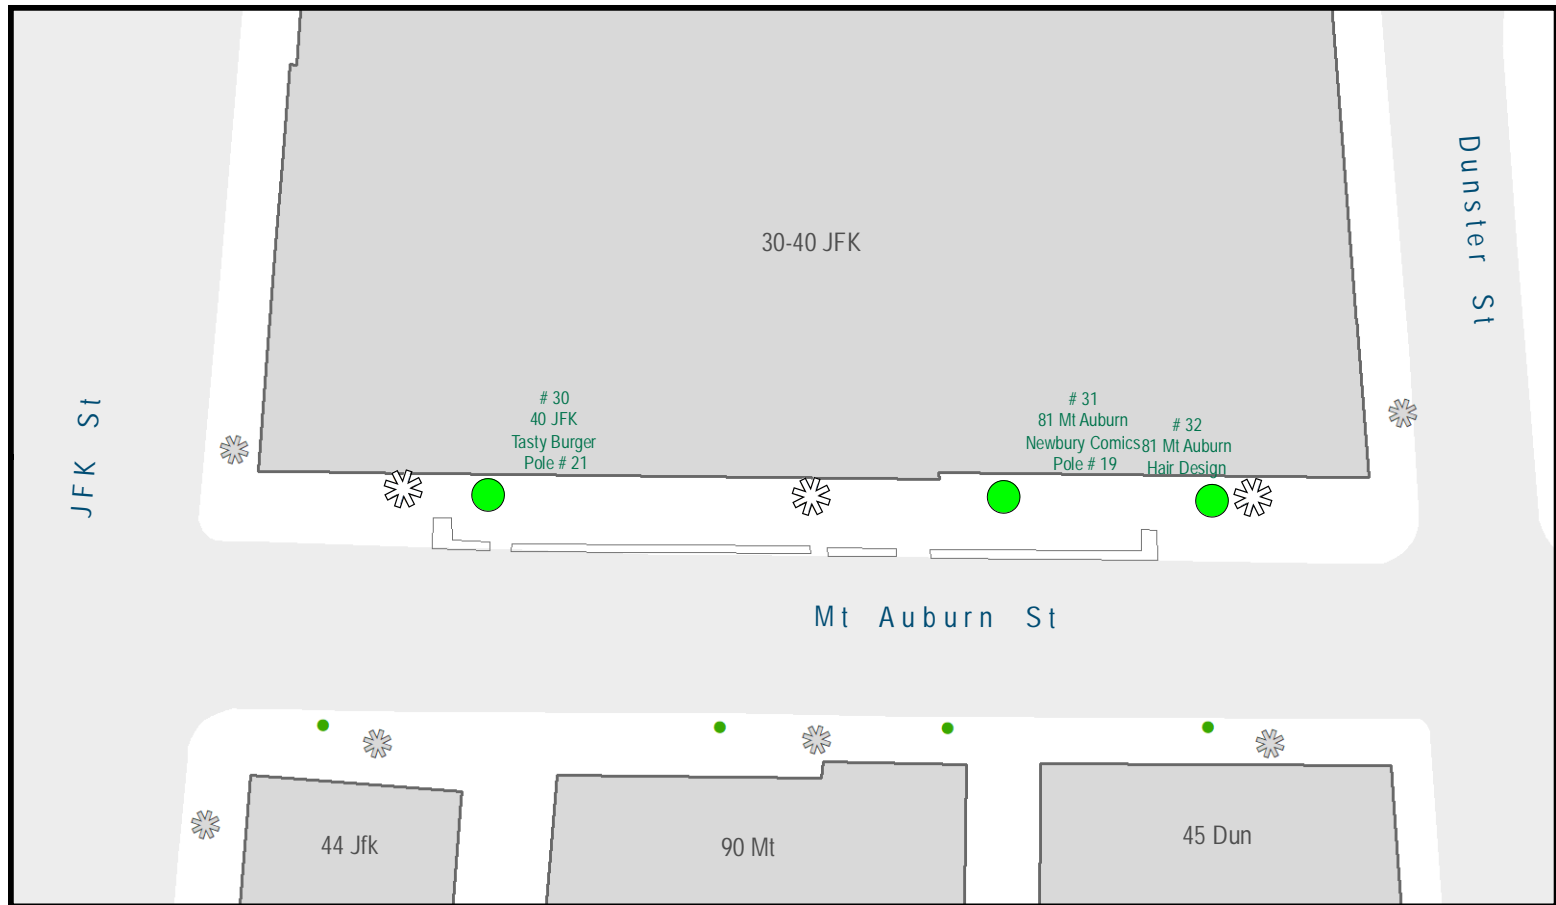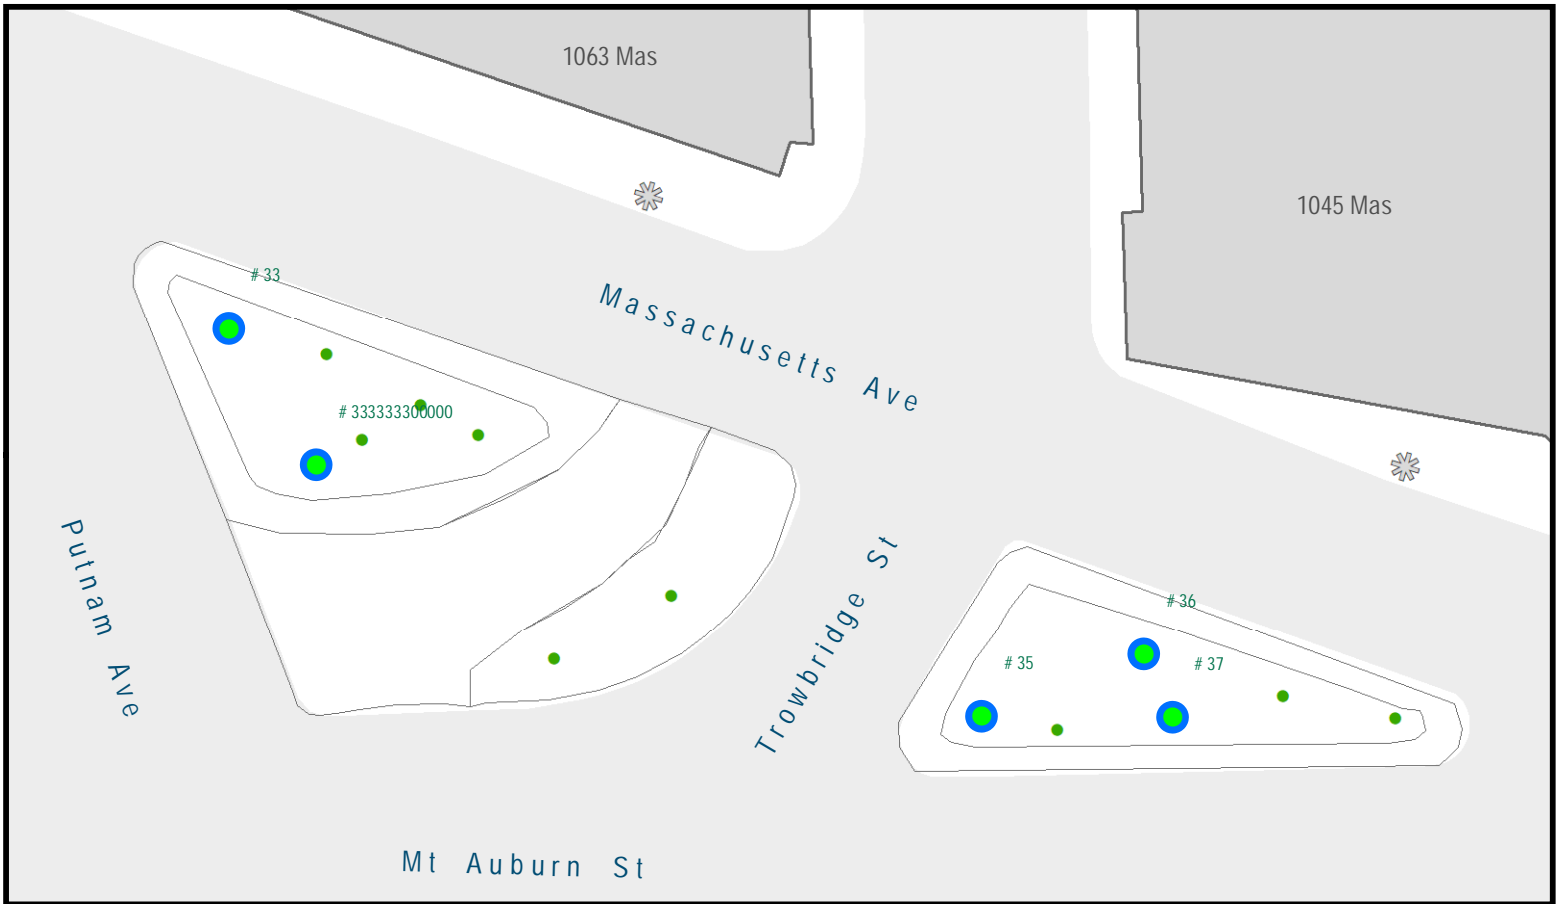

## HARVARD SQUARE




STREETLIGHTS  
WITH OUTLETS



CITY TREES

STRING LIGHTS - EXISTING

STRING LIGHTS - NEW INSTALL

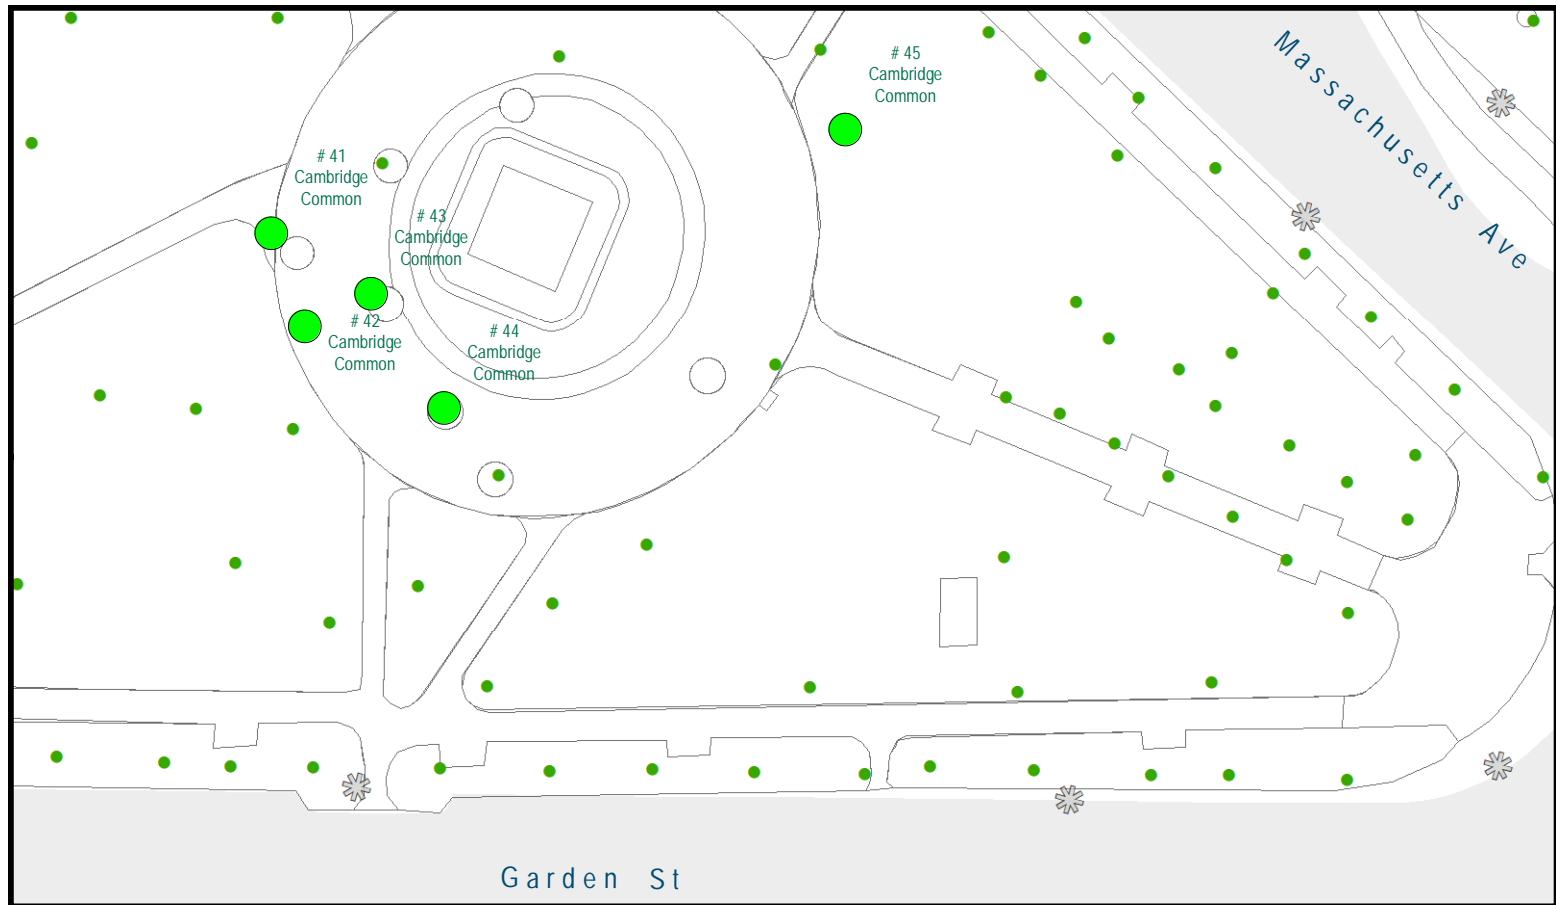

## HARVARD SQUARE





STREETLIGHTS  
WITH OUTLETS



CITY TREES  
STRING LIGHTS - EXISTING



STRING LIGHTS - NEW INSTALL

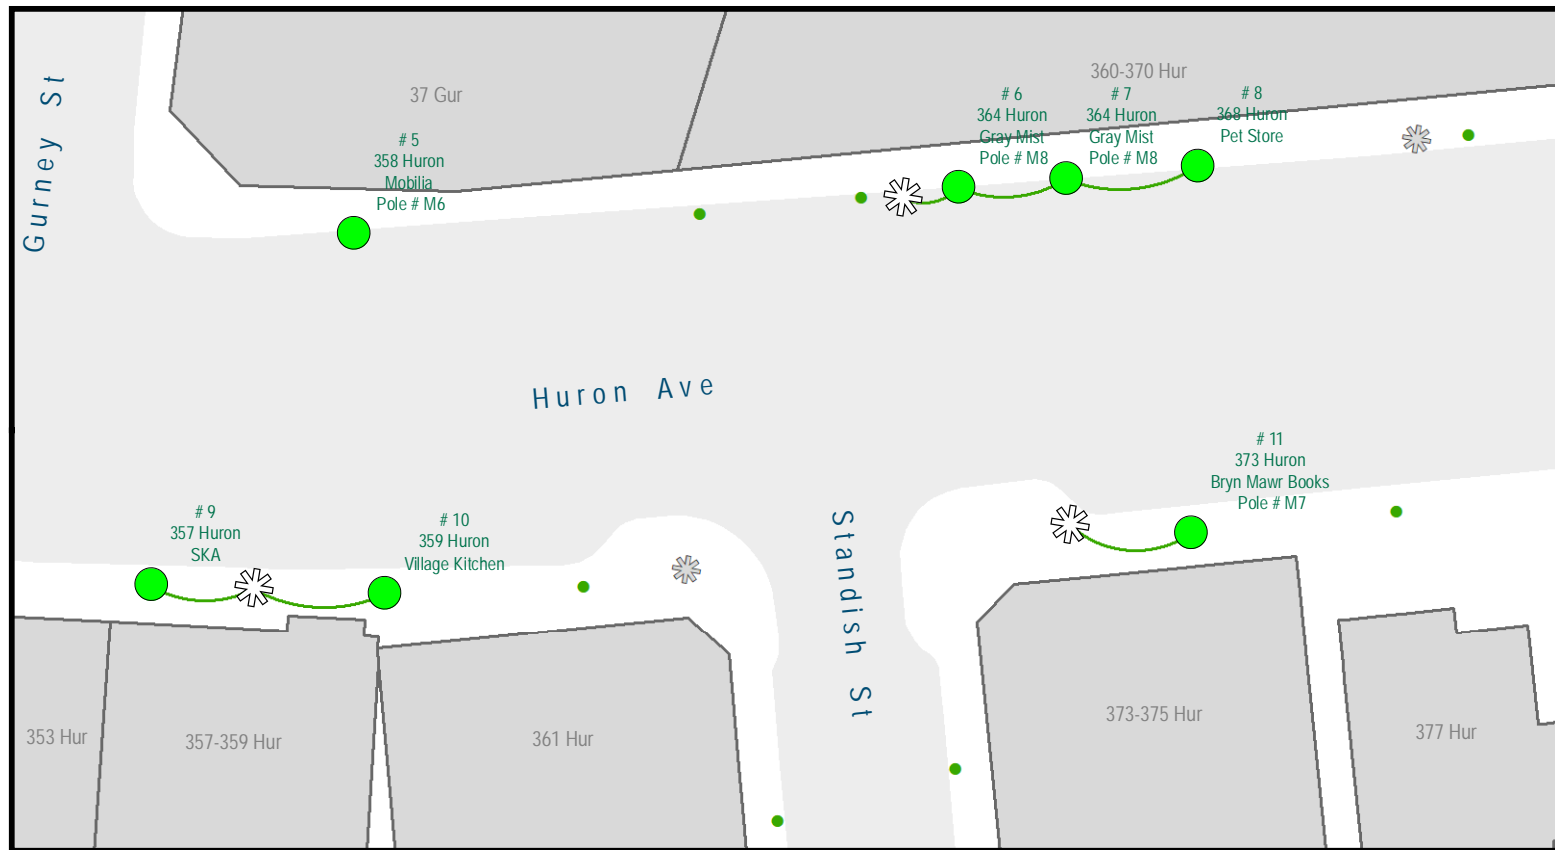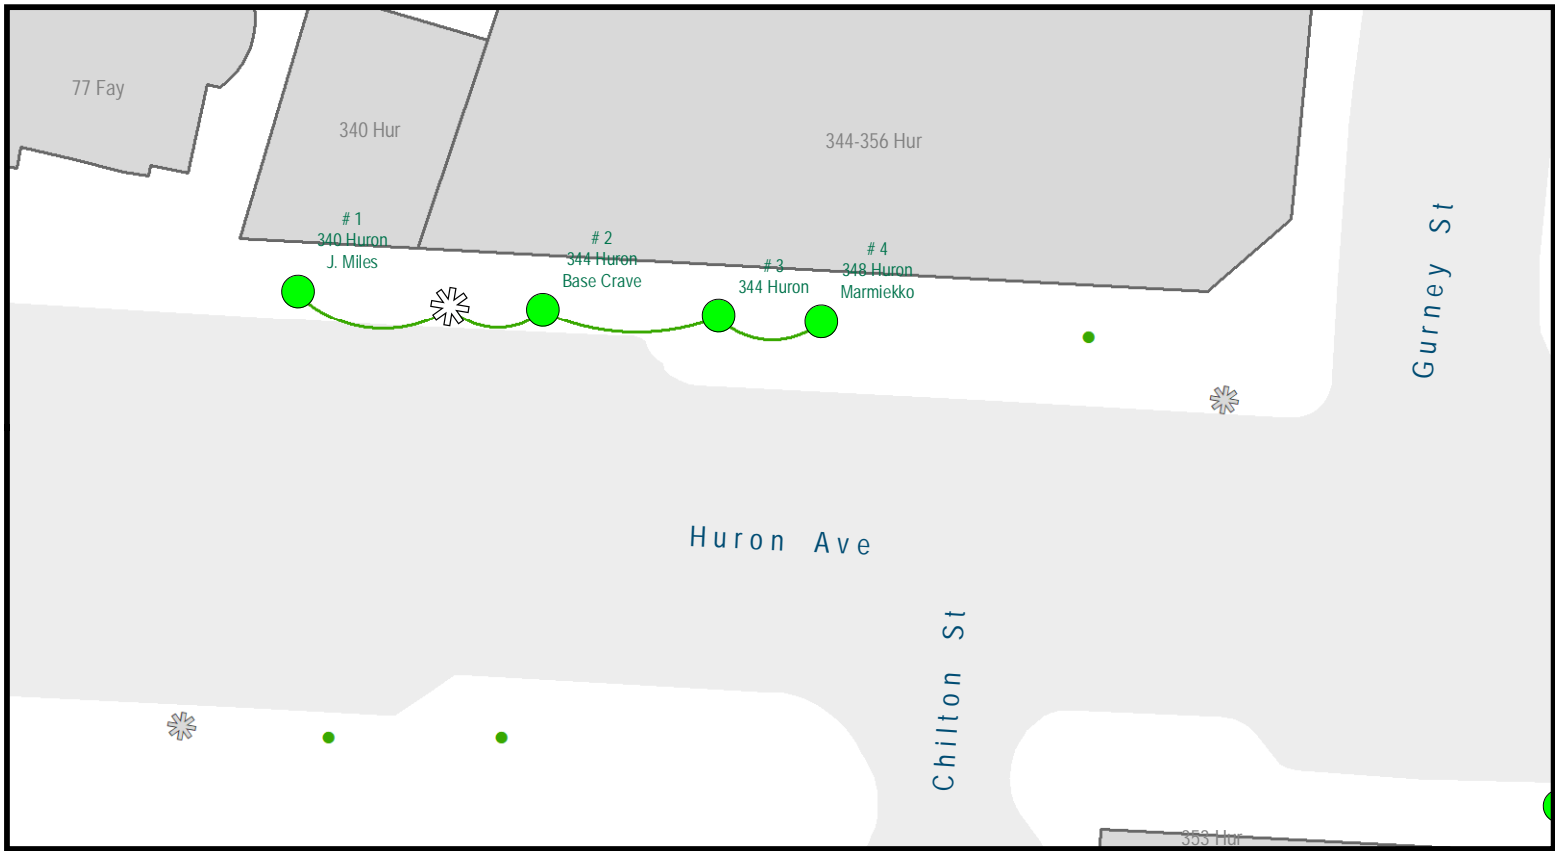

## HURON AVENUE





STREETLIGHTS  
WITH OUTLETS



CITY TREES



STRING LIGHTS - NEW INSTALL

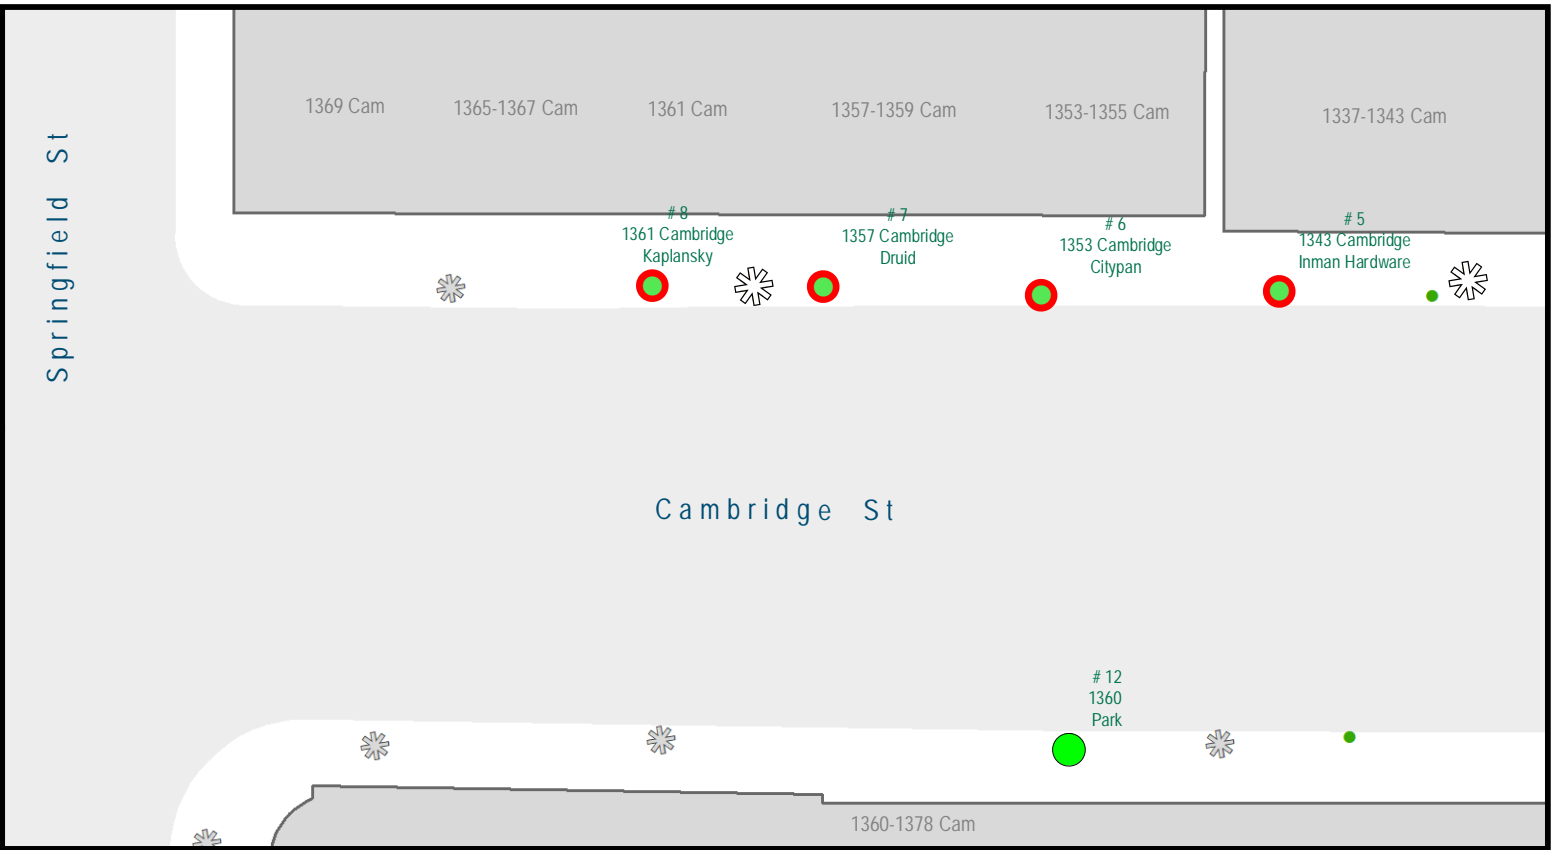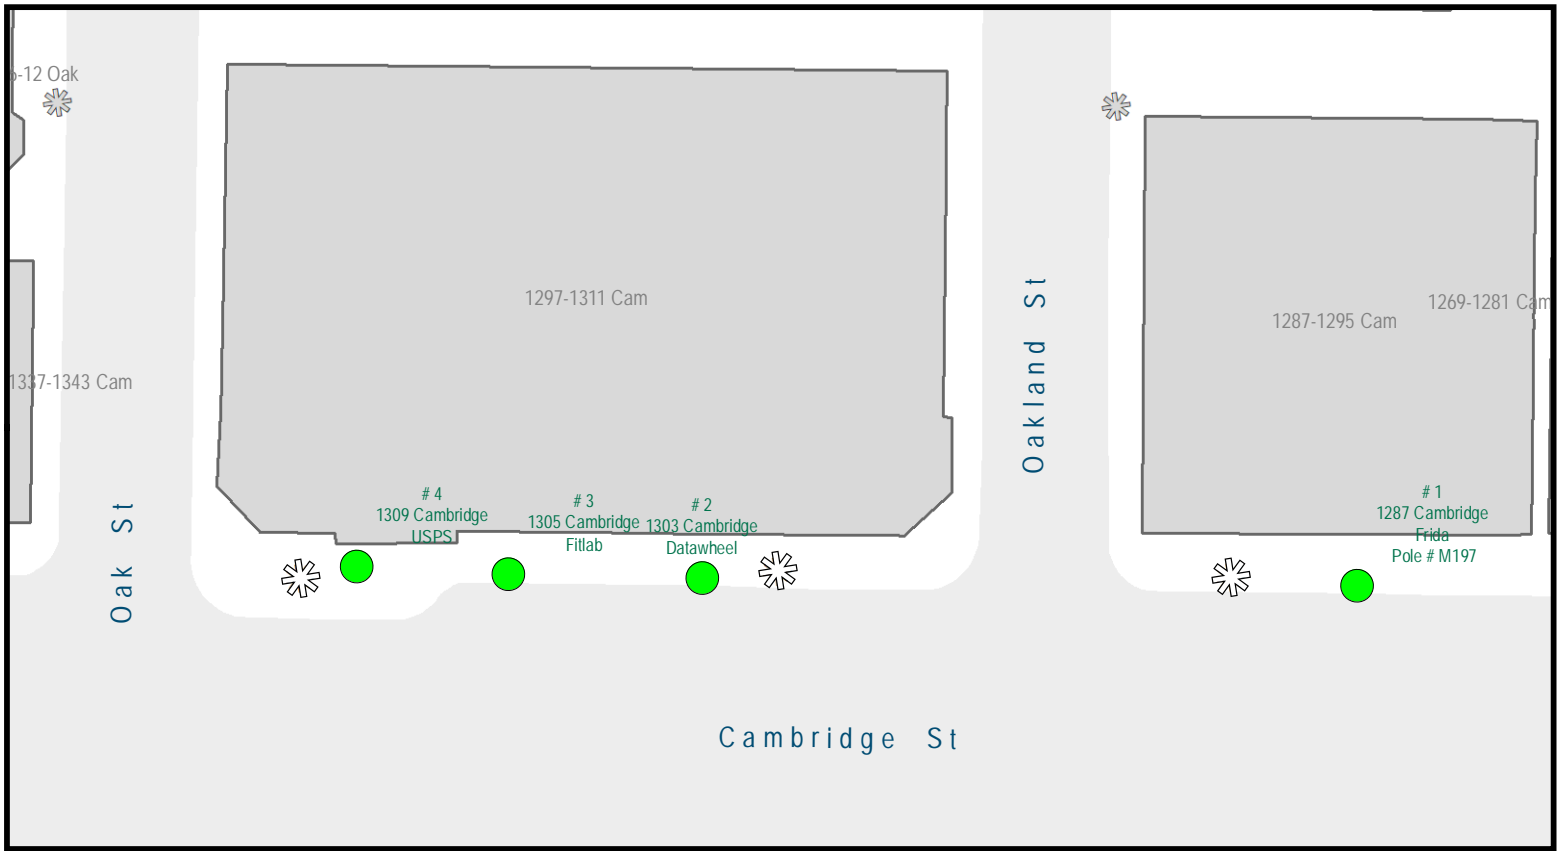

## INMAN SQUARE



STREETLIGHTS  
WITH OUTLETS



CITY TREES





STRING LIGHTS - NEW INSTALL



STRING LIGHTS - REMOVE / REPLACE



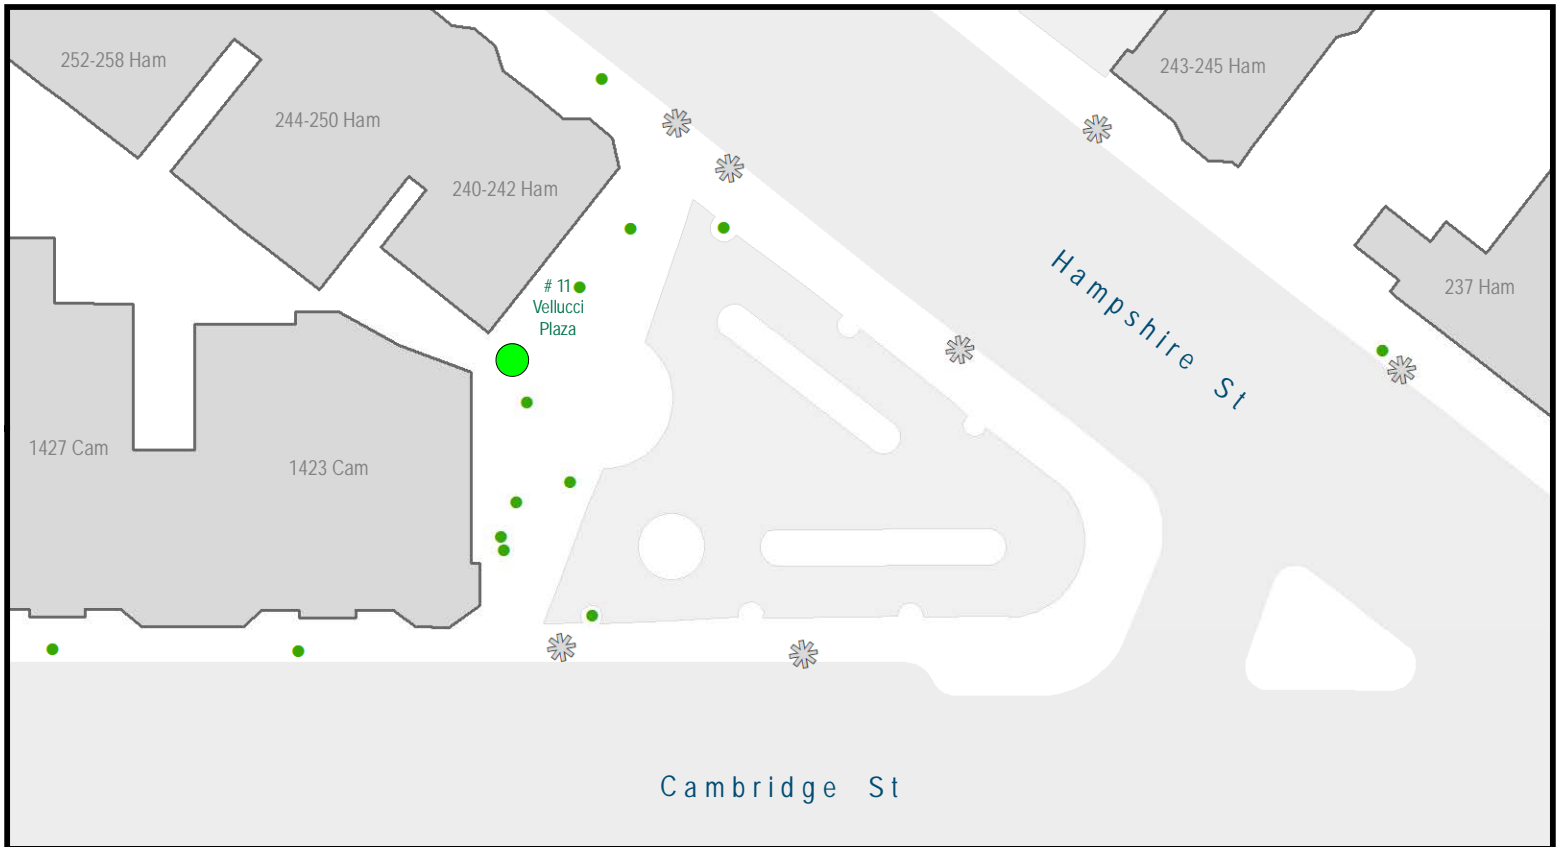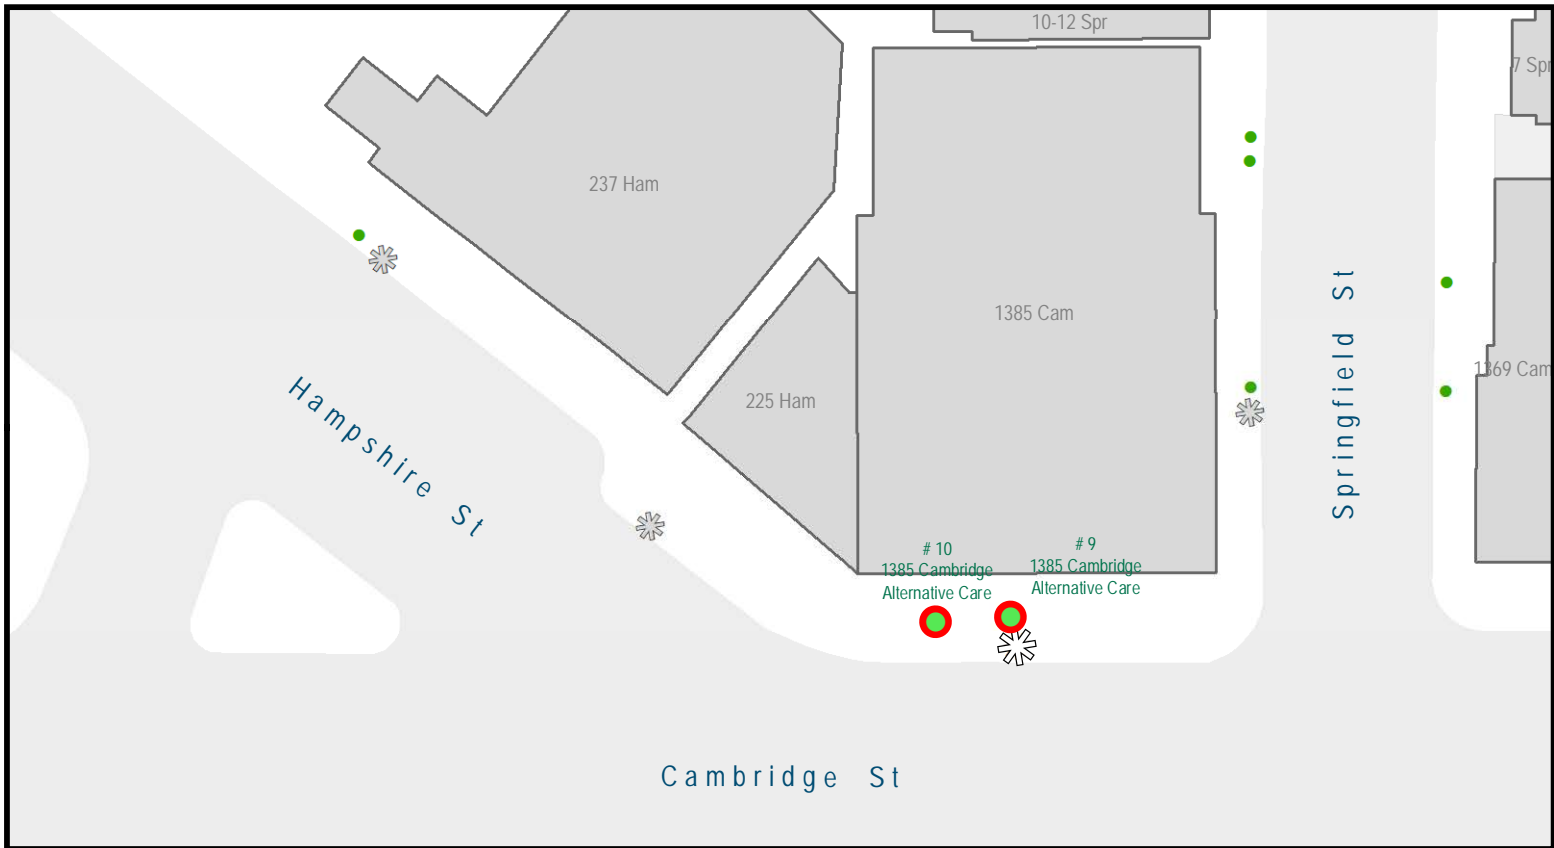

## INMAN SQUARE



STREETLIGHTS  
WITH OUTLETS



CITY TREES




STRING LIGHTS - NEW INSTALL



STRING LIGHTS - REMOVE / REPLACE



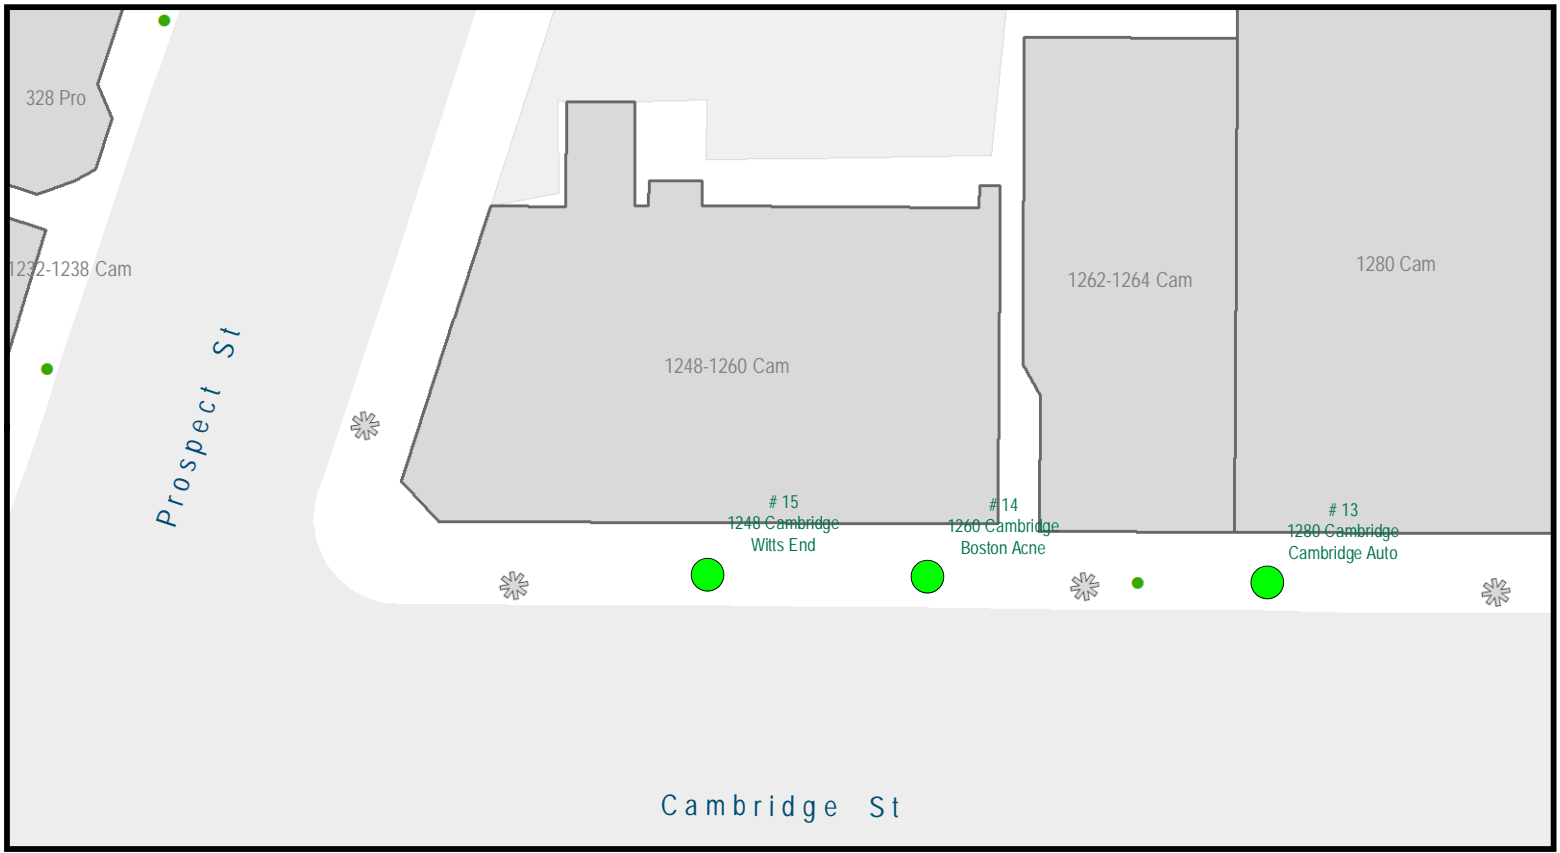

## INMAN SQUARE



STREETLIGHTS  
WITH OUTLETS




CITY TREES



STRING LIGHTS - NEW INSTALL



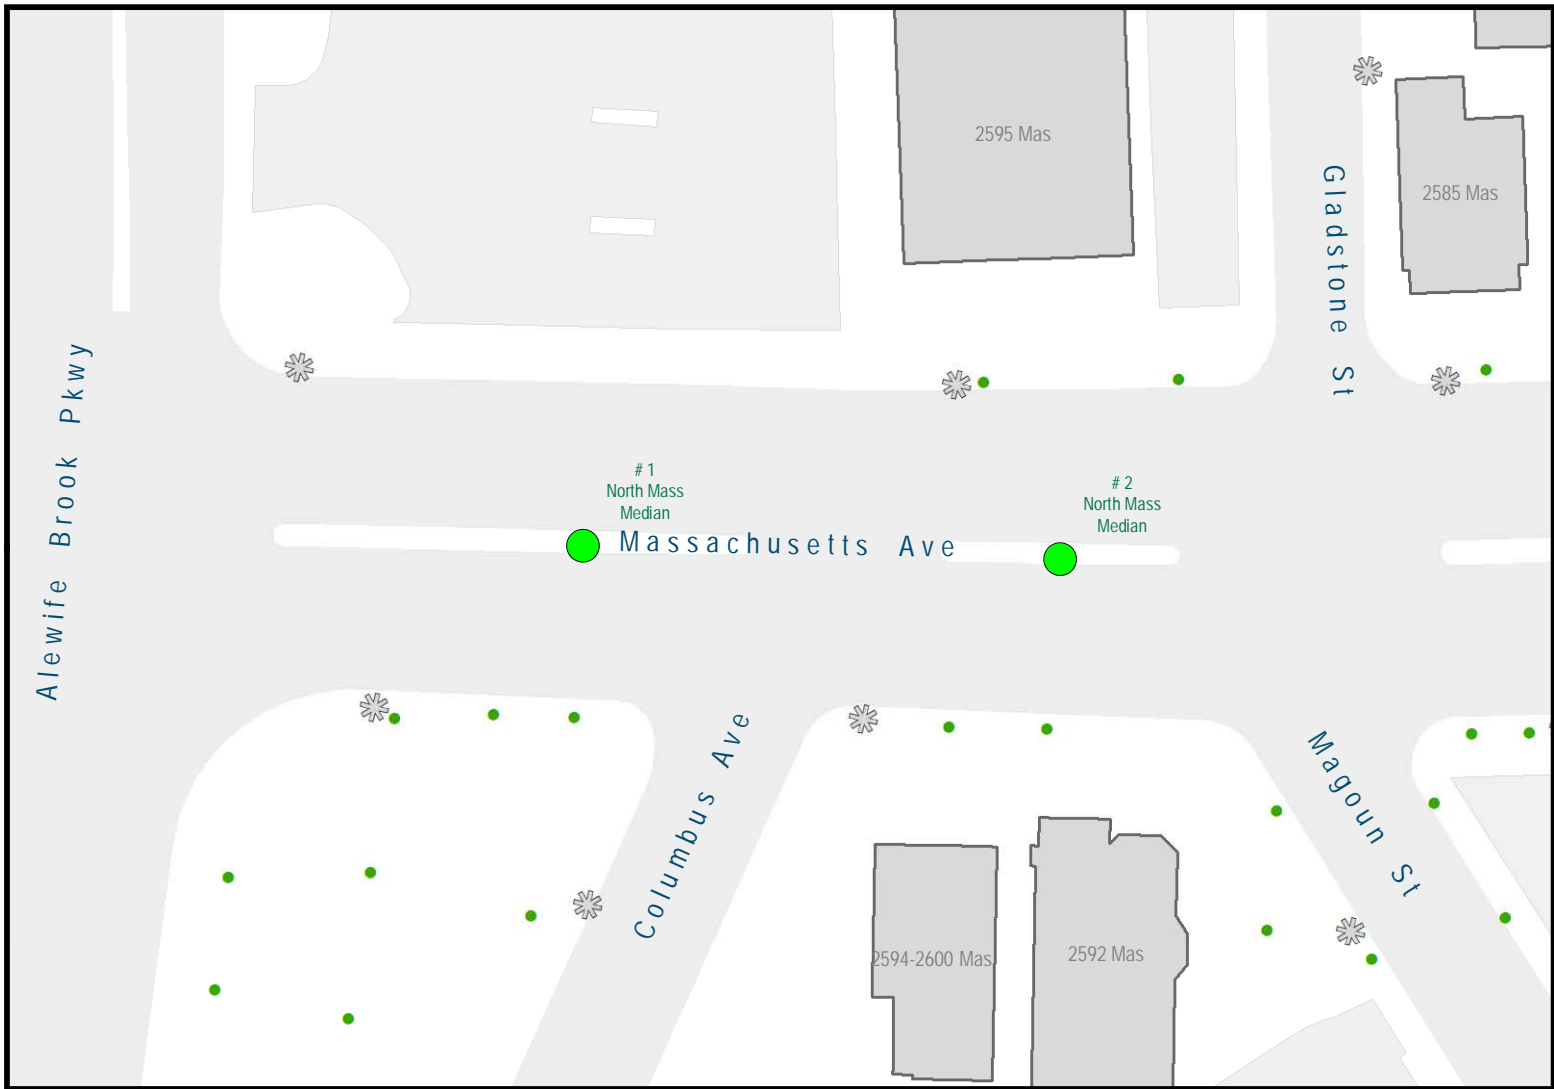

## NORTH MASS AVE MEDIAN




STREETLIGHTS  
WITH OUTLETS




CITY TREES




STRING LIGHTS - NEW INSTALL

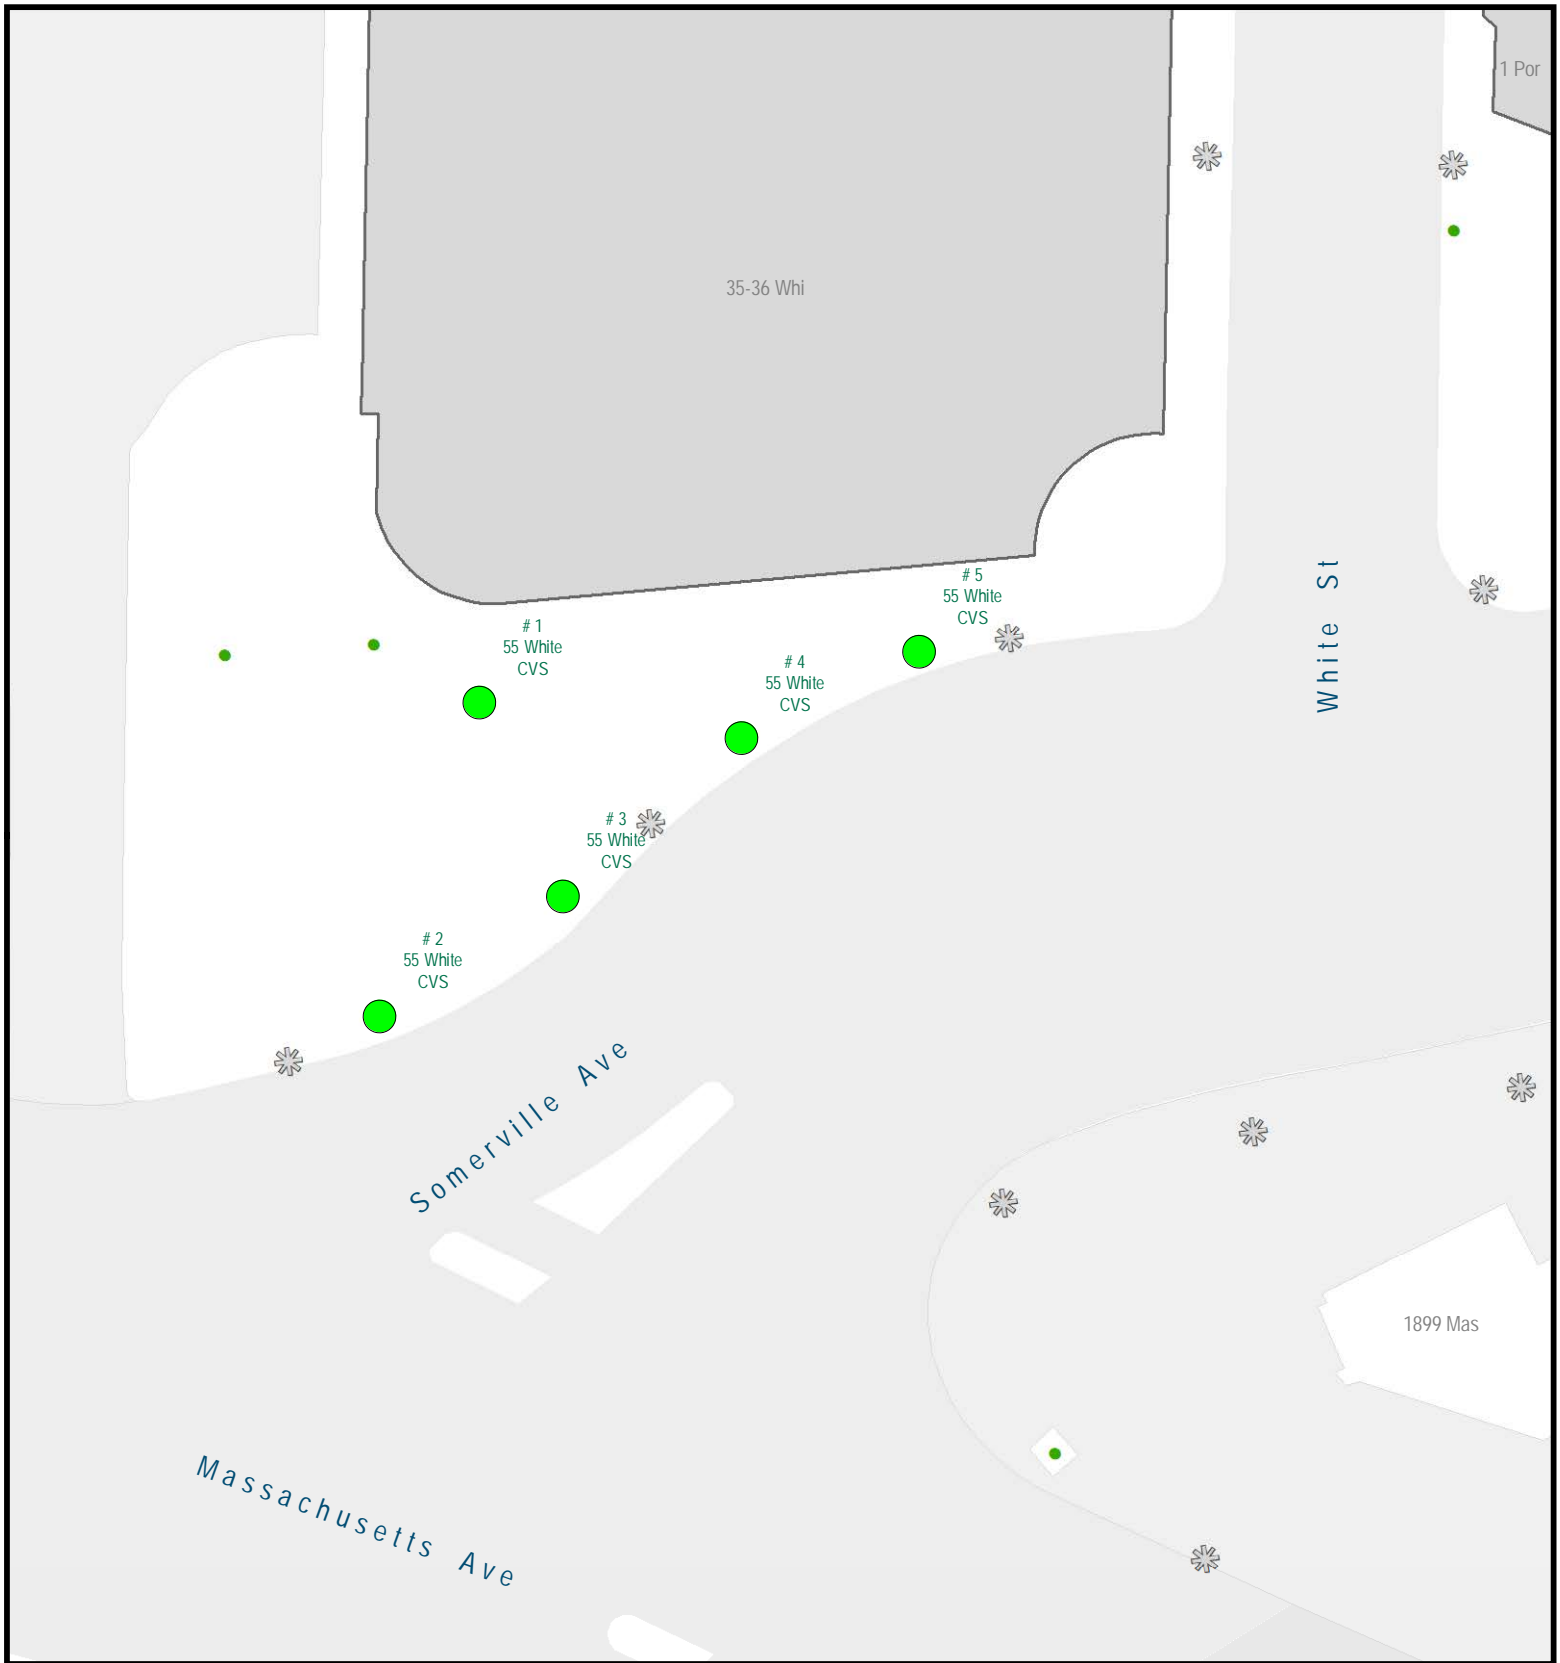

 STREETLIGHTS  
 WITH OUTLETS

 CITY TREES  
 STRING LIGHTS - NEW INSTALL

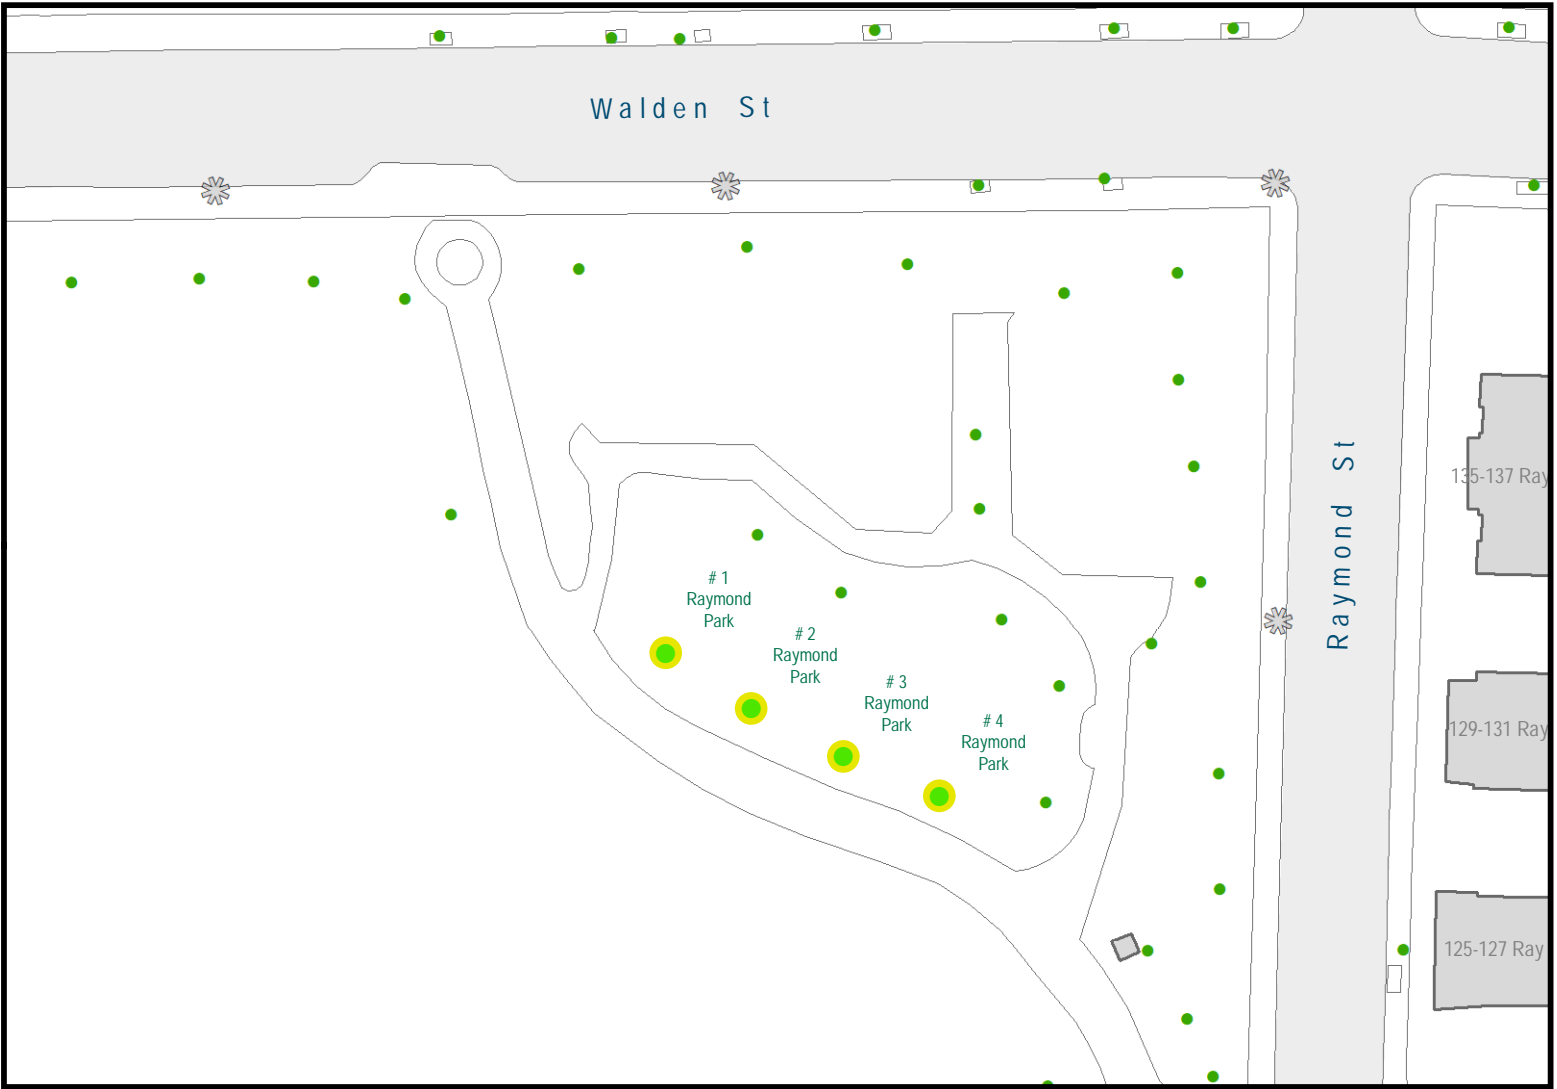

## RAYMOND PARK




STREETLIGHTS

WITH OUTLETS



CITY TREES

SPHERE LIGHTS - NEW INSTALL

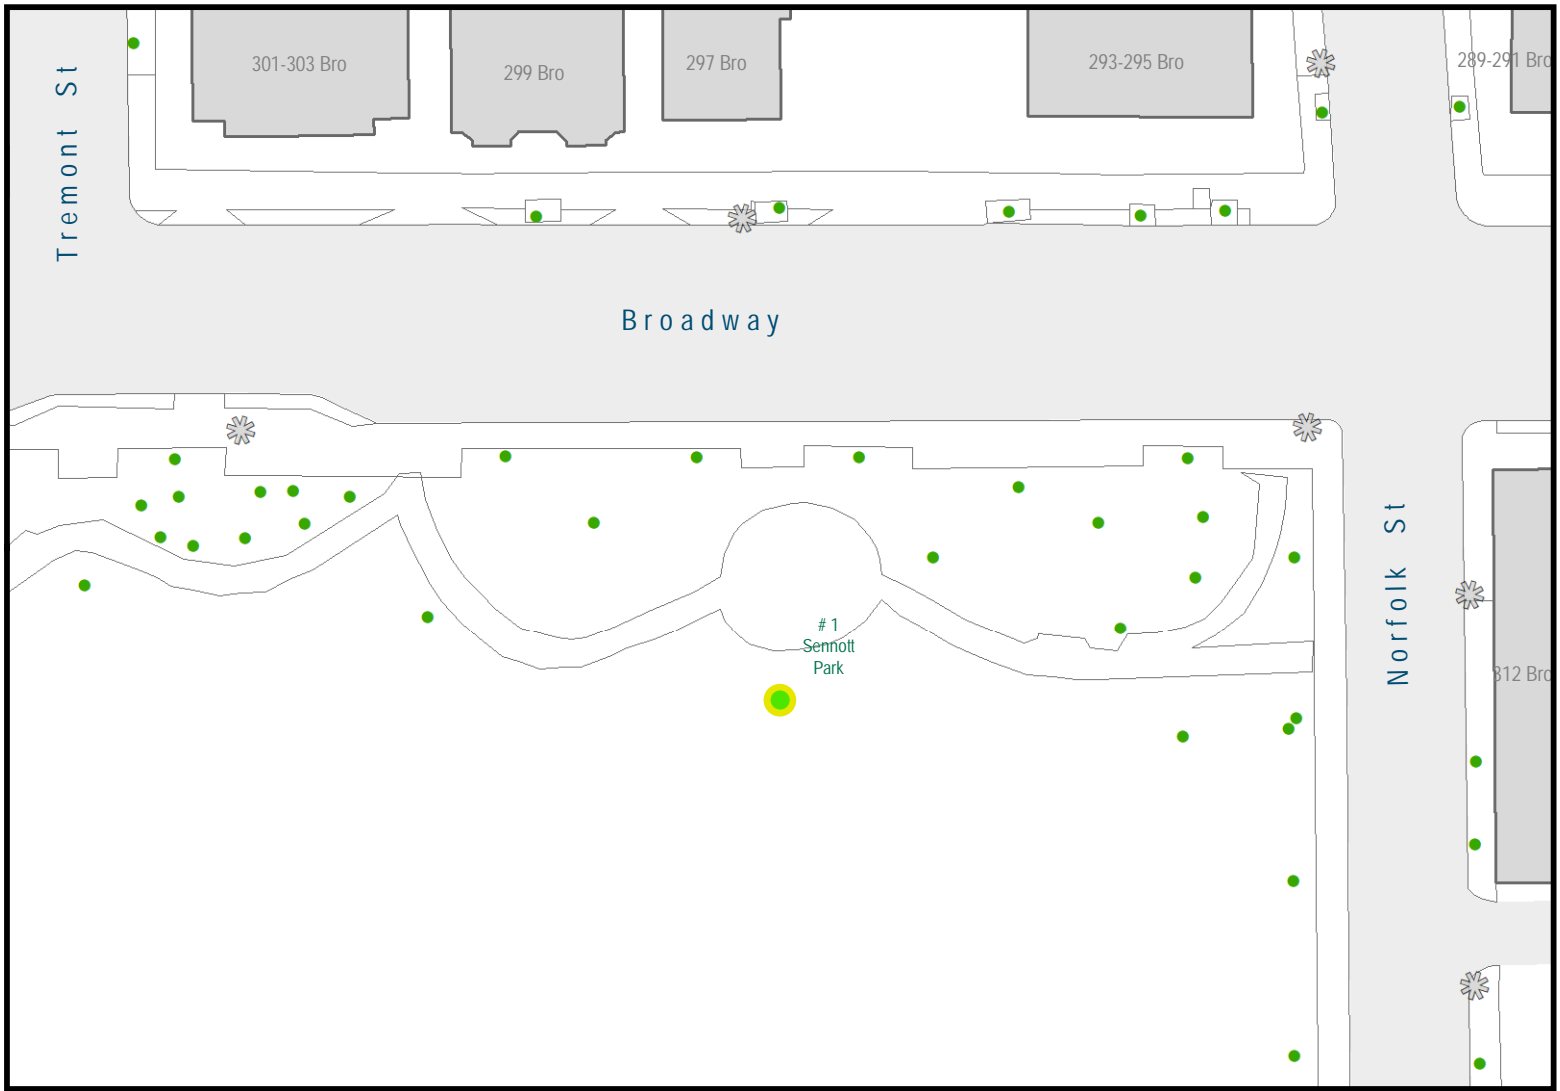

## SENNOTT PARK



STREETLIGHTS



WITH OUTLETS



CITY TREES



SPHERE LIGHTS - NEW INSTALL