
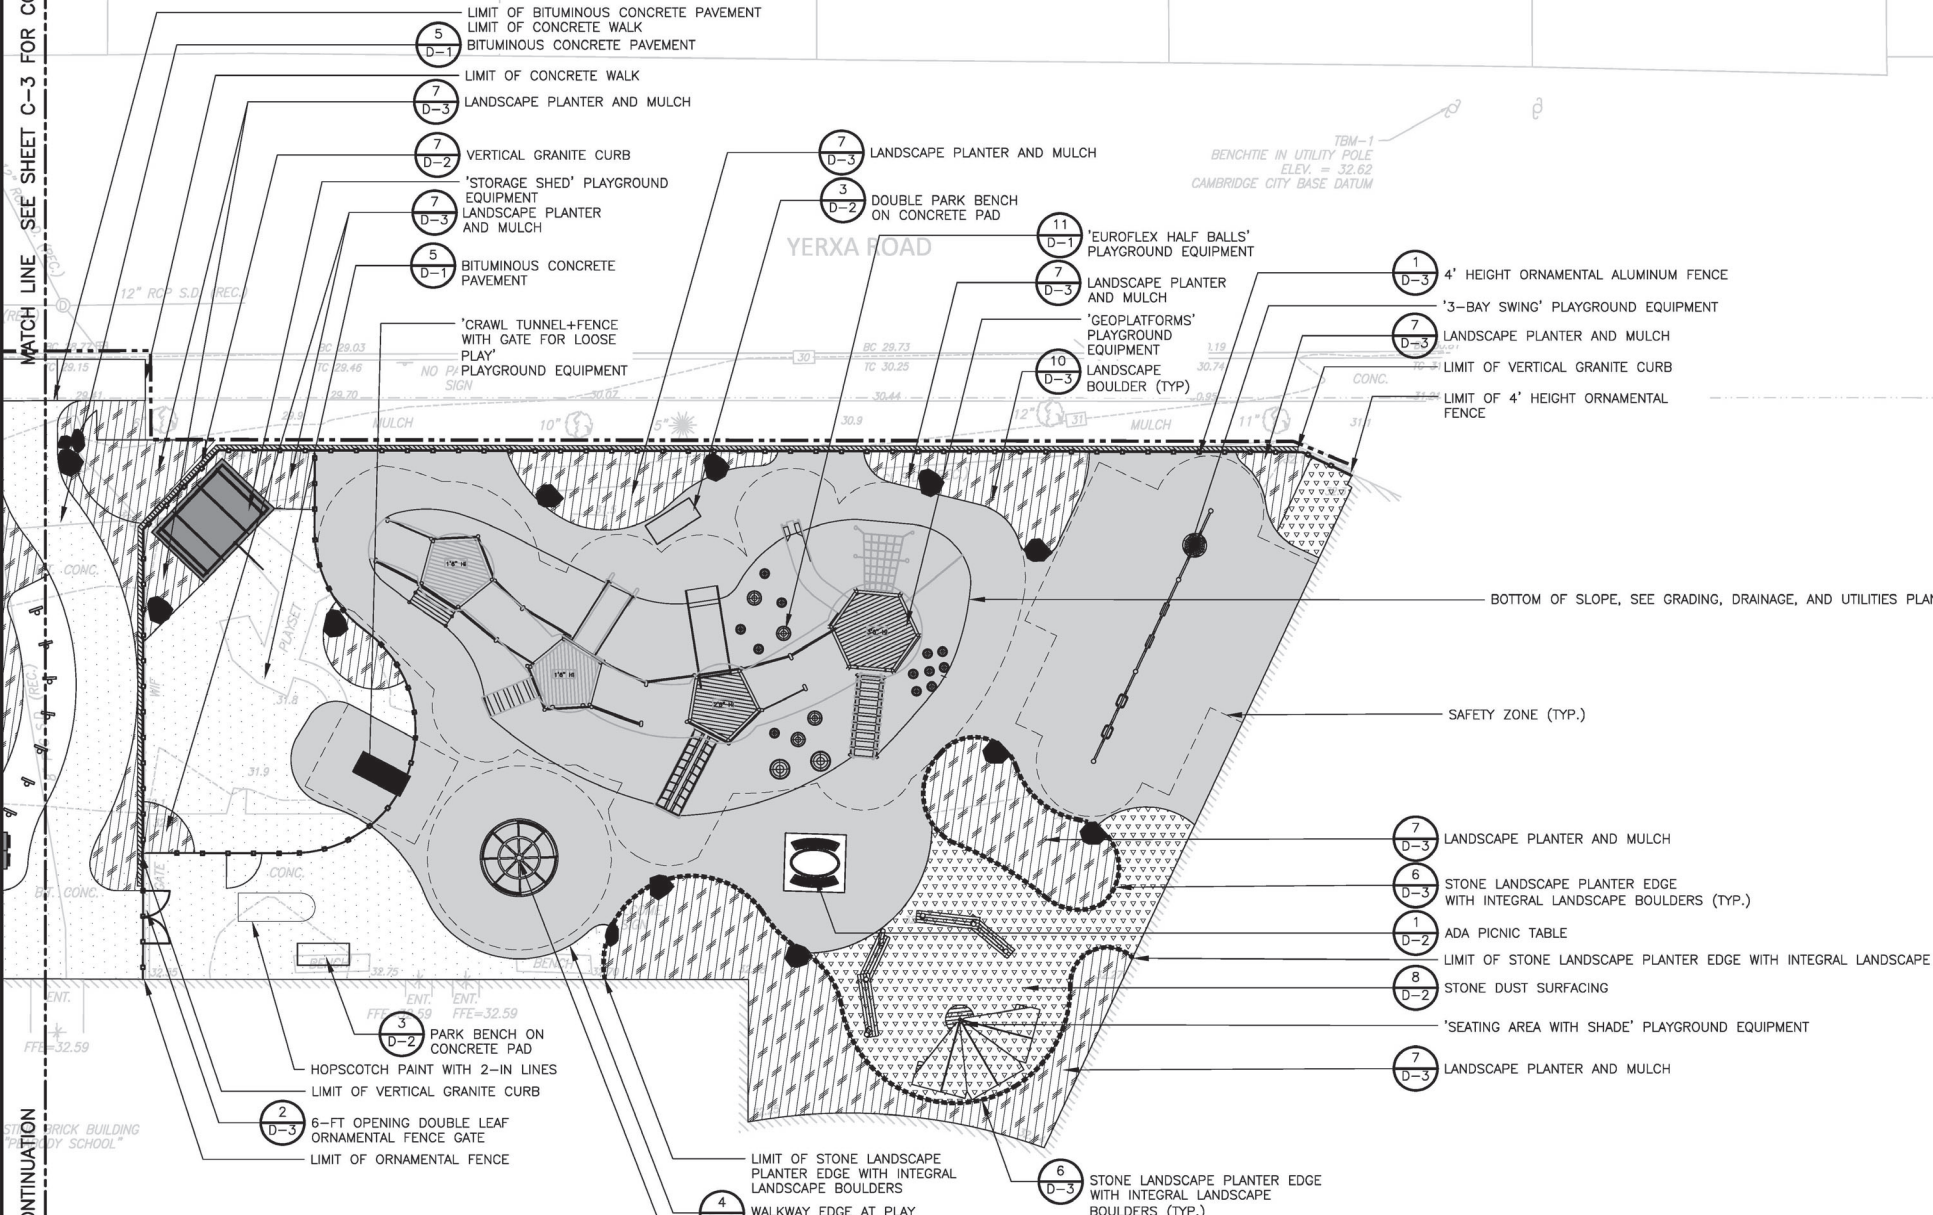


MATCH LINE SEE SHEET C-3 FOR CONTINUATION

MATCH LINE SEE SHEET C-3 FOR CONTINUATION

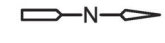

LEGEND:

- ALUMINUM ORNAMENTAL FENCE
- LIMIT OF WORK
- VERTICAL GRANITE CURB
- POURED-IN-PLACE RUBBER SAFETY SURFACING
- 3" LAYER MULCH AS SPECIFIED
- BITUMINOUS CONCRETE SURFACING
- BITUMINOUS CONCRETE WITH SAFETY SURFACING
- STONE DUST SURFACING
- LANDSCAPE BOULDER

NOTES:

- LANDSCAPE BOULDERS SHALL BE NATURAL STONE BOULDERS OF VARYING SMALL, MEDIUM AND LARGE SIZES. SEE BID FORM FOR QUANTITIES.
- FINAL LOCATIONS OF BOULDERS SHALL BE PLACED IN THE FIELD AS APPROVED BY OWNER'S REPRESENTATIVE DURING INSTALLATION OF FORM WORK TO SERVE AS AN EDGE TO BE FORMED AGAINST AS SHOWN ON PLANS.
- LAYOUT OF FINAL FORMWORK WITH INTEGRATED BOULDERS SHALL BE APPROVED BY OWNER'S REPRESENTATIVE PRIOR TO INSTALLATION OF ALL SAFETY SURFACING, BITUMINOUS CONCRETE, AND CONCRETE OR STONE CURB MATERIALS.



REV. NO.	DATE	DRWN	CHKD	REMARKS

DESIGNED BY: MICHAEL DODSON
 DRAWN BY: NICHOLAS WATKINS
 SHEET CHK'D BY: SCOTT LANGRISH
 CROSS CHK'D BY: MICHAEL DODSON
 APPROVED BY: MICHAEL DODSON
 DATE: OCTOBER 2023

CDM Smith
 75 State Street, Suite 701
 Boston, MA 02109
 Tel: (617) 452-6000

CITY OF CAMBRIDGE
 PEABODY SCHOOL PLAYGROUND IMPROVEMENTS

MATERIALS PLAN II
 C-4

PROJECT NO. 0139-273434
 FILE NAME: C002STPL.dwg
 SHEET NO. C-4

