



CONT. ON SHEET C-2



REV.	DATE	DESCRIPTION	BY



**COMMONWEALTH OF MASSACHUSETTS  
 DEPARTMENT OF CONSERVATION AND RECREATION  
 DIVISION OF ENGINEERING AND  
 DIVISION OF PLANNING AND RESOURCE PROTECTION**

-----

**WATERTOWN - CAMBRIDGE GREENWAY  
 WATERTOWN, CAMBRIDGE MA**


**CONSTRUCTION PLANS**

DESIGNER: DRM  
 CHECKED: SHK  
 DRAWN: DRM  
 CHECKED: TAL

CONT. P15-3000-C1A  
 ACC.

SCALE: AS NOTED  
 DATE: XX-XX-XX

SHEET NO.  
**C-1**  
 1 OF 11

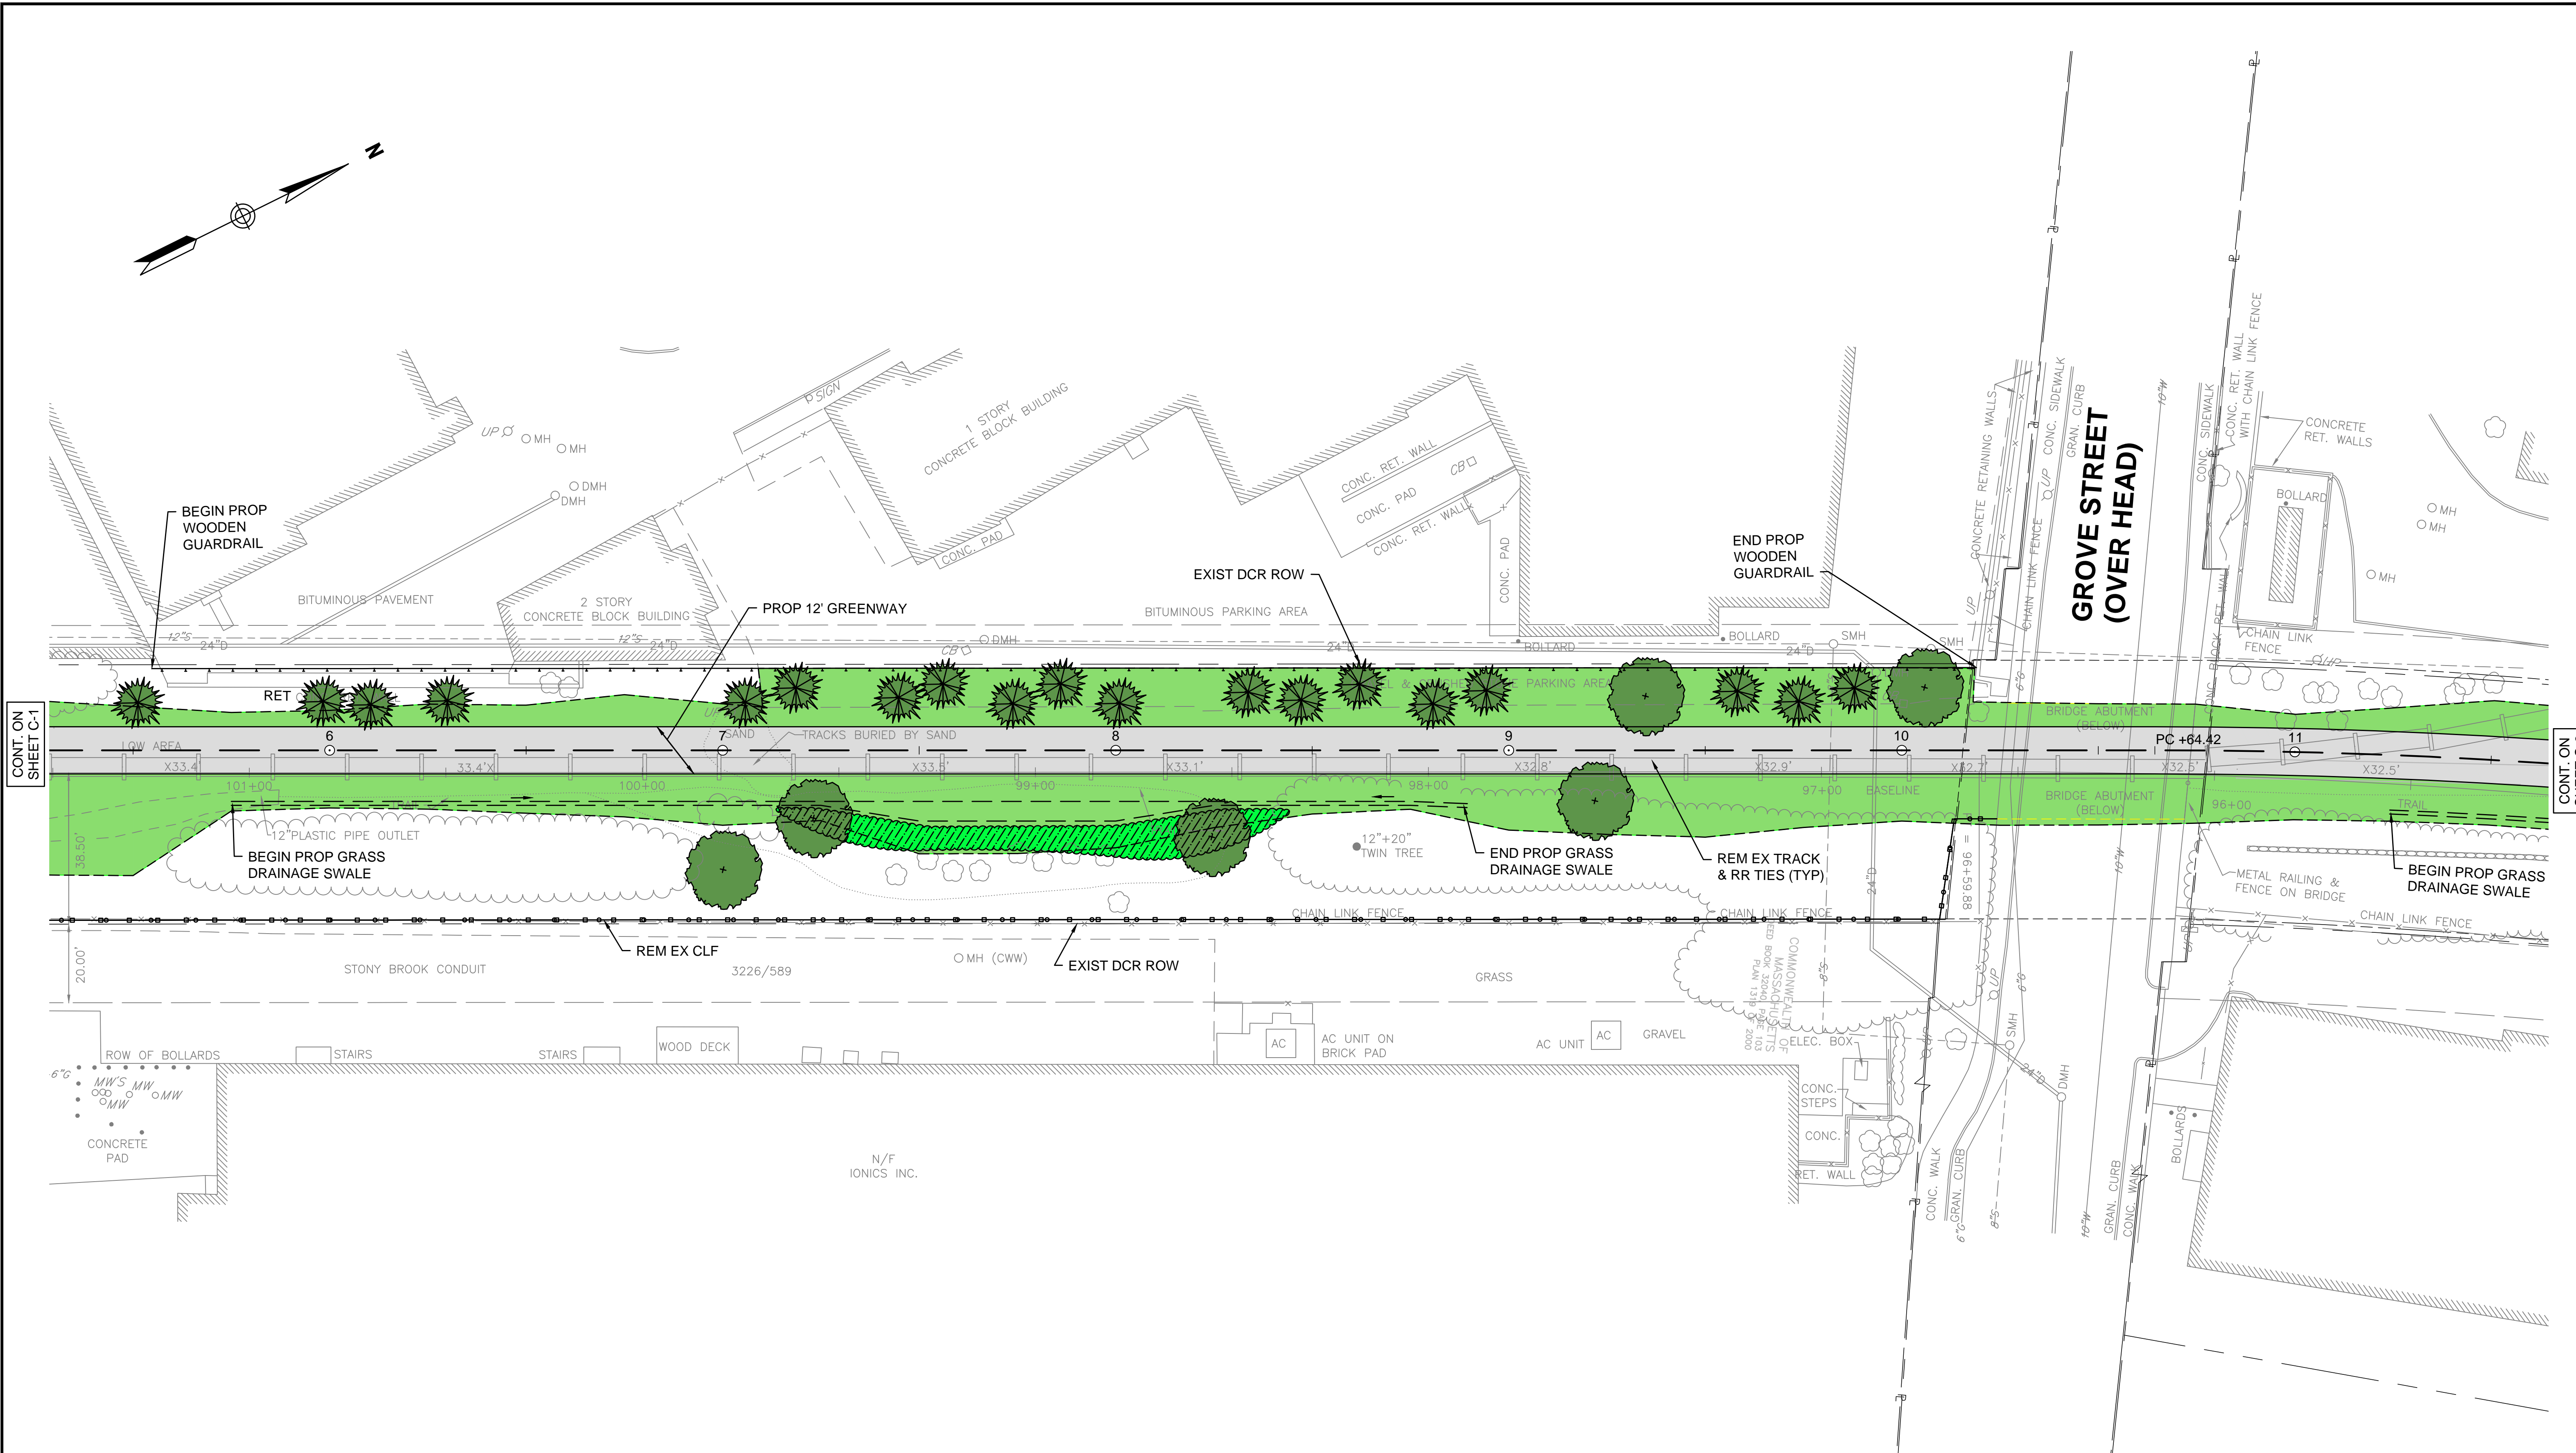

CONT. ON SHEET C-1

CONT. ON SHEET C-3



REV.	DATE	DESCRIPTION	BY



**COMMONWEALTH OF MASSACHUSETTS  
 DEPARTMENT OF CONSERVATION AND RECREATION  
 DIVISION OF ENGINEERING AND  
 DIVISION OF PLANNING AND RESOURCE PROTECTION**

---

WATERTOWN - CAMBRIDGE GREENWAY  
 WATERTOWN, CAMBRIDGE MA

---



**CONSTRUCTION PLANS**

DESIGNER: DRM  
 CHECKED: SHK  
 DRAWN: DRM  
 CHECKED: TAL

ACC. Value

SCALE: AS NOTED  
 DATE: XX-XX-XX

SHEET NO.  
**C-2**  
 2 OF 11

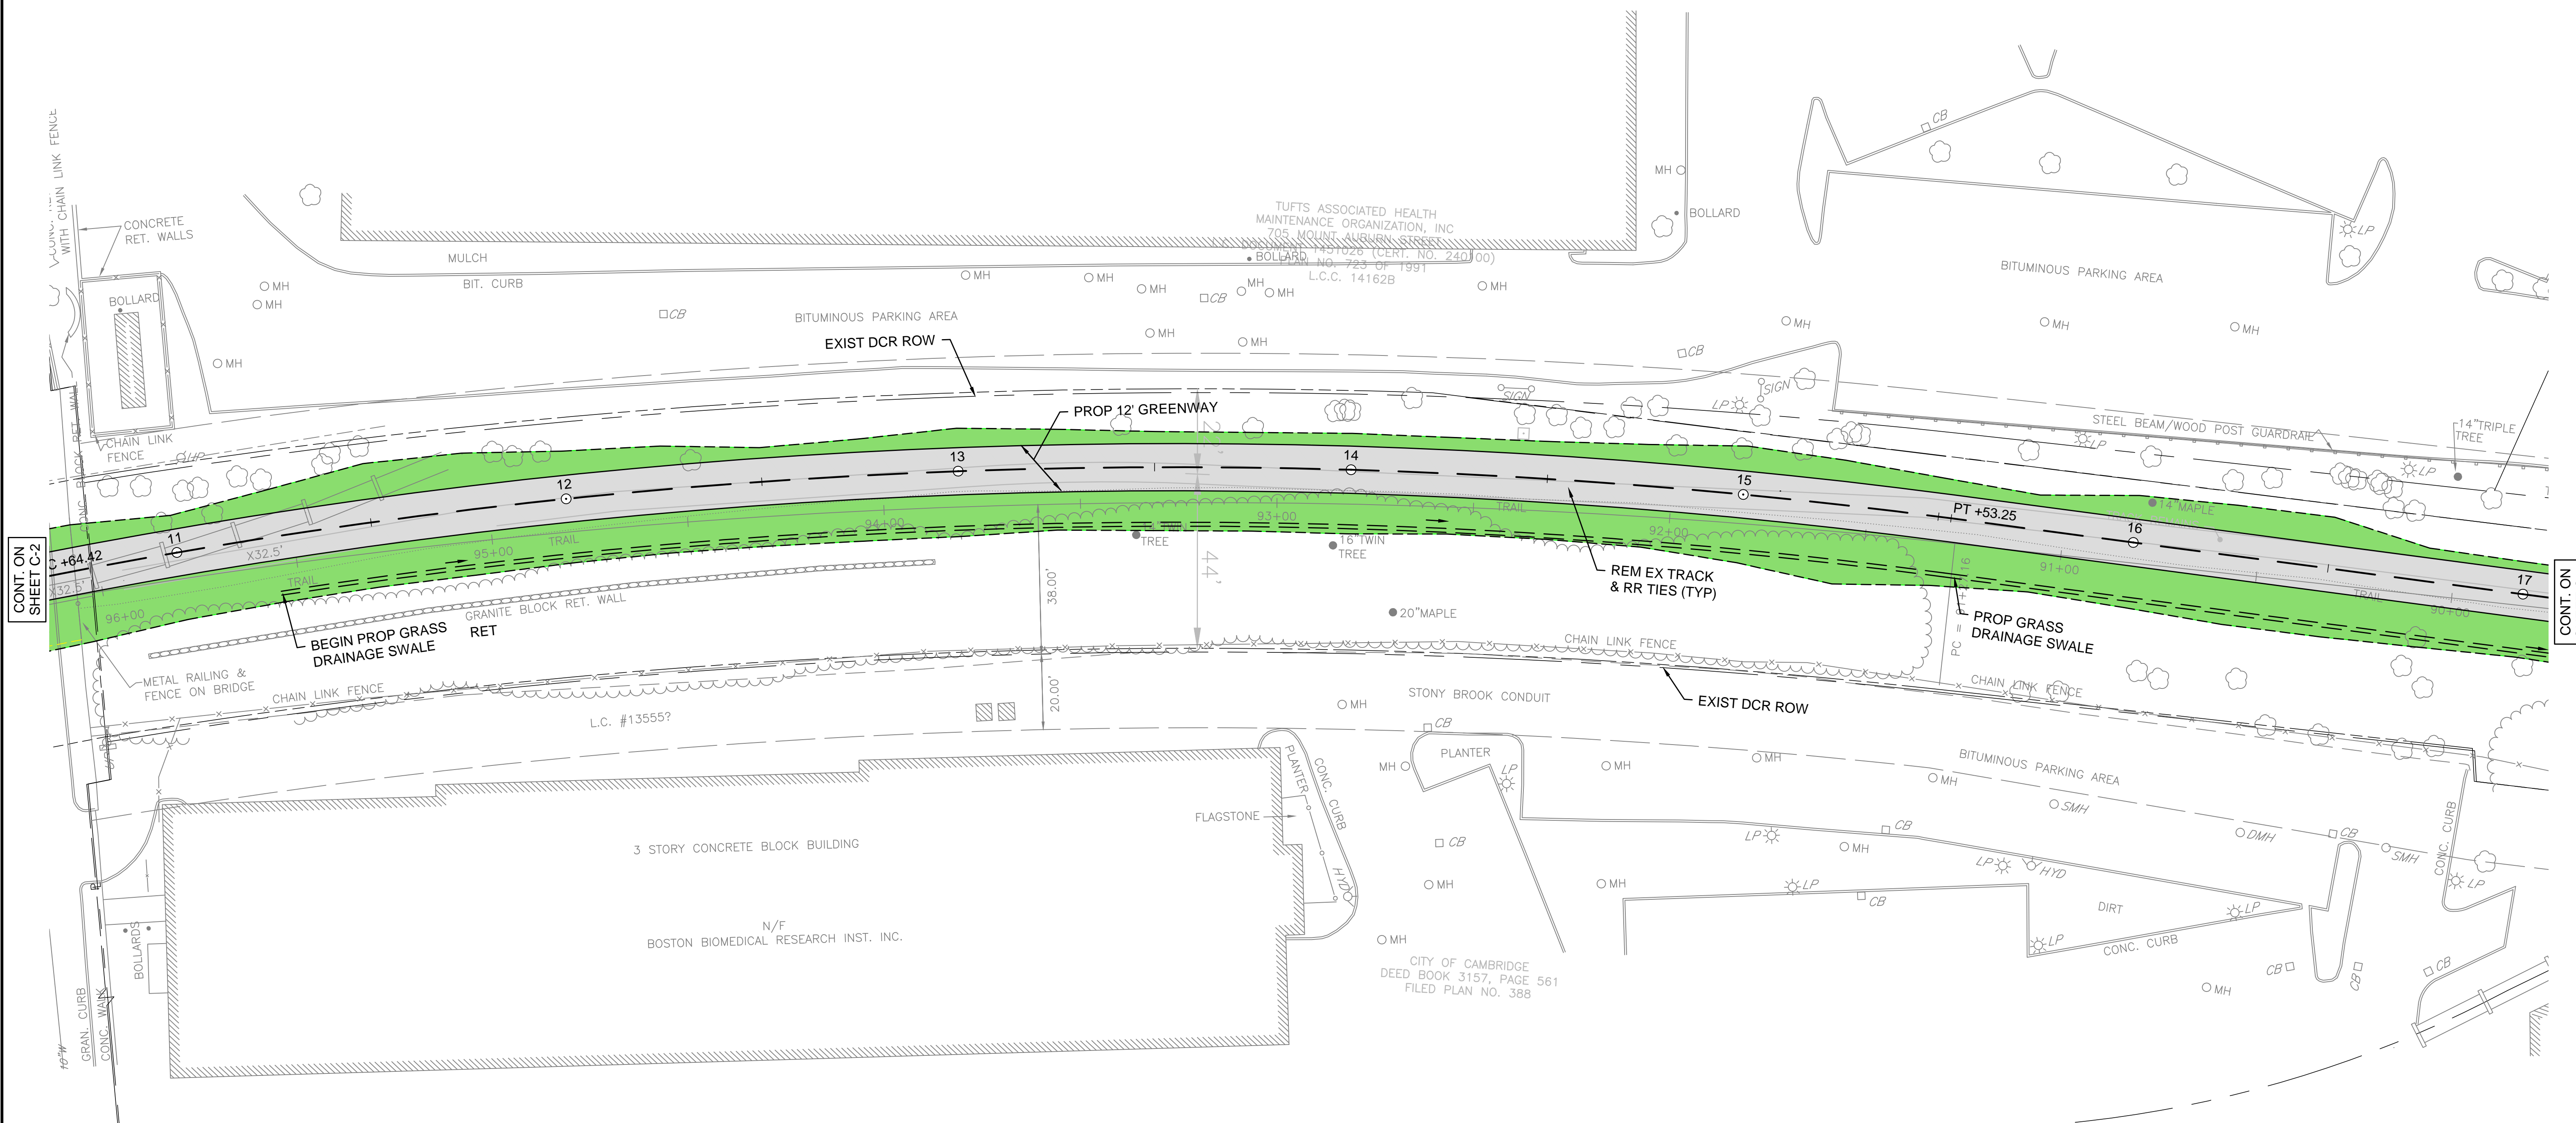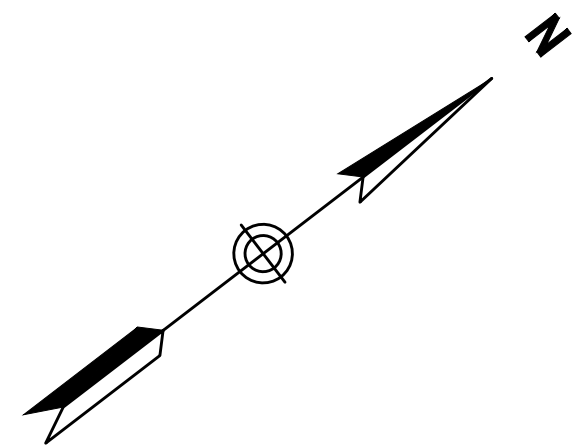

CONT. ON SHEET C-2

CONT. ON SHEET C-2



REV.	DATE	DESCRIPTION	BY

**vhb**  
 Transportation Land Development  
 Environmental Services  
 101 Walnut St., P.O. Box 9151  
 Watertown, MA 02472  
 617 924 1770 FAX 617 924 2286

**COMMONWEALTH OF MASSACHUSETTS  
 DEPARTMENT OF CONSERVATION AND RECREATION  
 DIVISION OF ENGINEERING AND  
 DIVISION OF PLANNING AND RESOURCE PROTECTION**

WATERTOWN - CAMBRIDGE GREENWAY  
 WATERTOWN, CAMBRIDGE MA

DESIGNER: DRM	CONSTRUCTION PLANS	SHEET NO. <b>C-3</b>
CHECKED: SHK		
DRAWN: DRM	CONT. P15-3000-C1A	SCALE: AS NOTED
CHECKED: TAL	ACC. Value	DATE: XX-XX-XX



CONT. ON SHEET C-3

CONT. ON SHEET C-5



REV.	DATE	DESCRIPTION	BY

  
 Transportation Land Development  
 Environmental Services  
 101 Walnut St., P.O. Box 9151  
 Watertown, MA 02472  
 617 924 1770 FAX 617 924 2286


**COMMONWEALTH OF MASSACHUSETTS  
DEPARTMENT OF CONSERVATION AND RECREATION  
DIVISION OF ENGINEERING AND  
DIVISION OF PLANNING AND RESOURCE PROTECTION**

---

WATERTOWN - CAMBRIDGE GREENWAY  
WATERTOWN, CAMBRIDGE MA

DESIGNER: DRM	CONSTRUCTION PLANS	SHEET NO. <b>C-4</b>
CHECKED: SHK		
DRAWN: DRM	CONT. P15-3000-C1A	SCALE: AS NOTED
CHECKED: TAL	ACC. Value	DATE: XX-XX-XX

4 OF 11

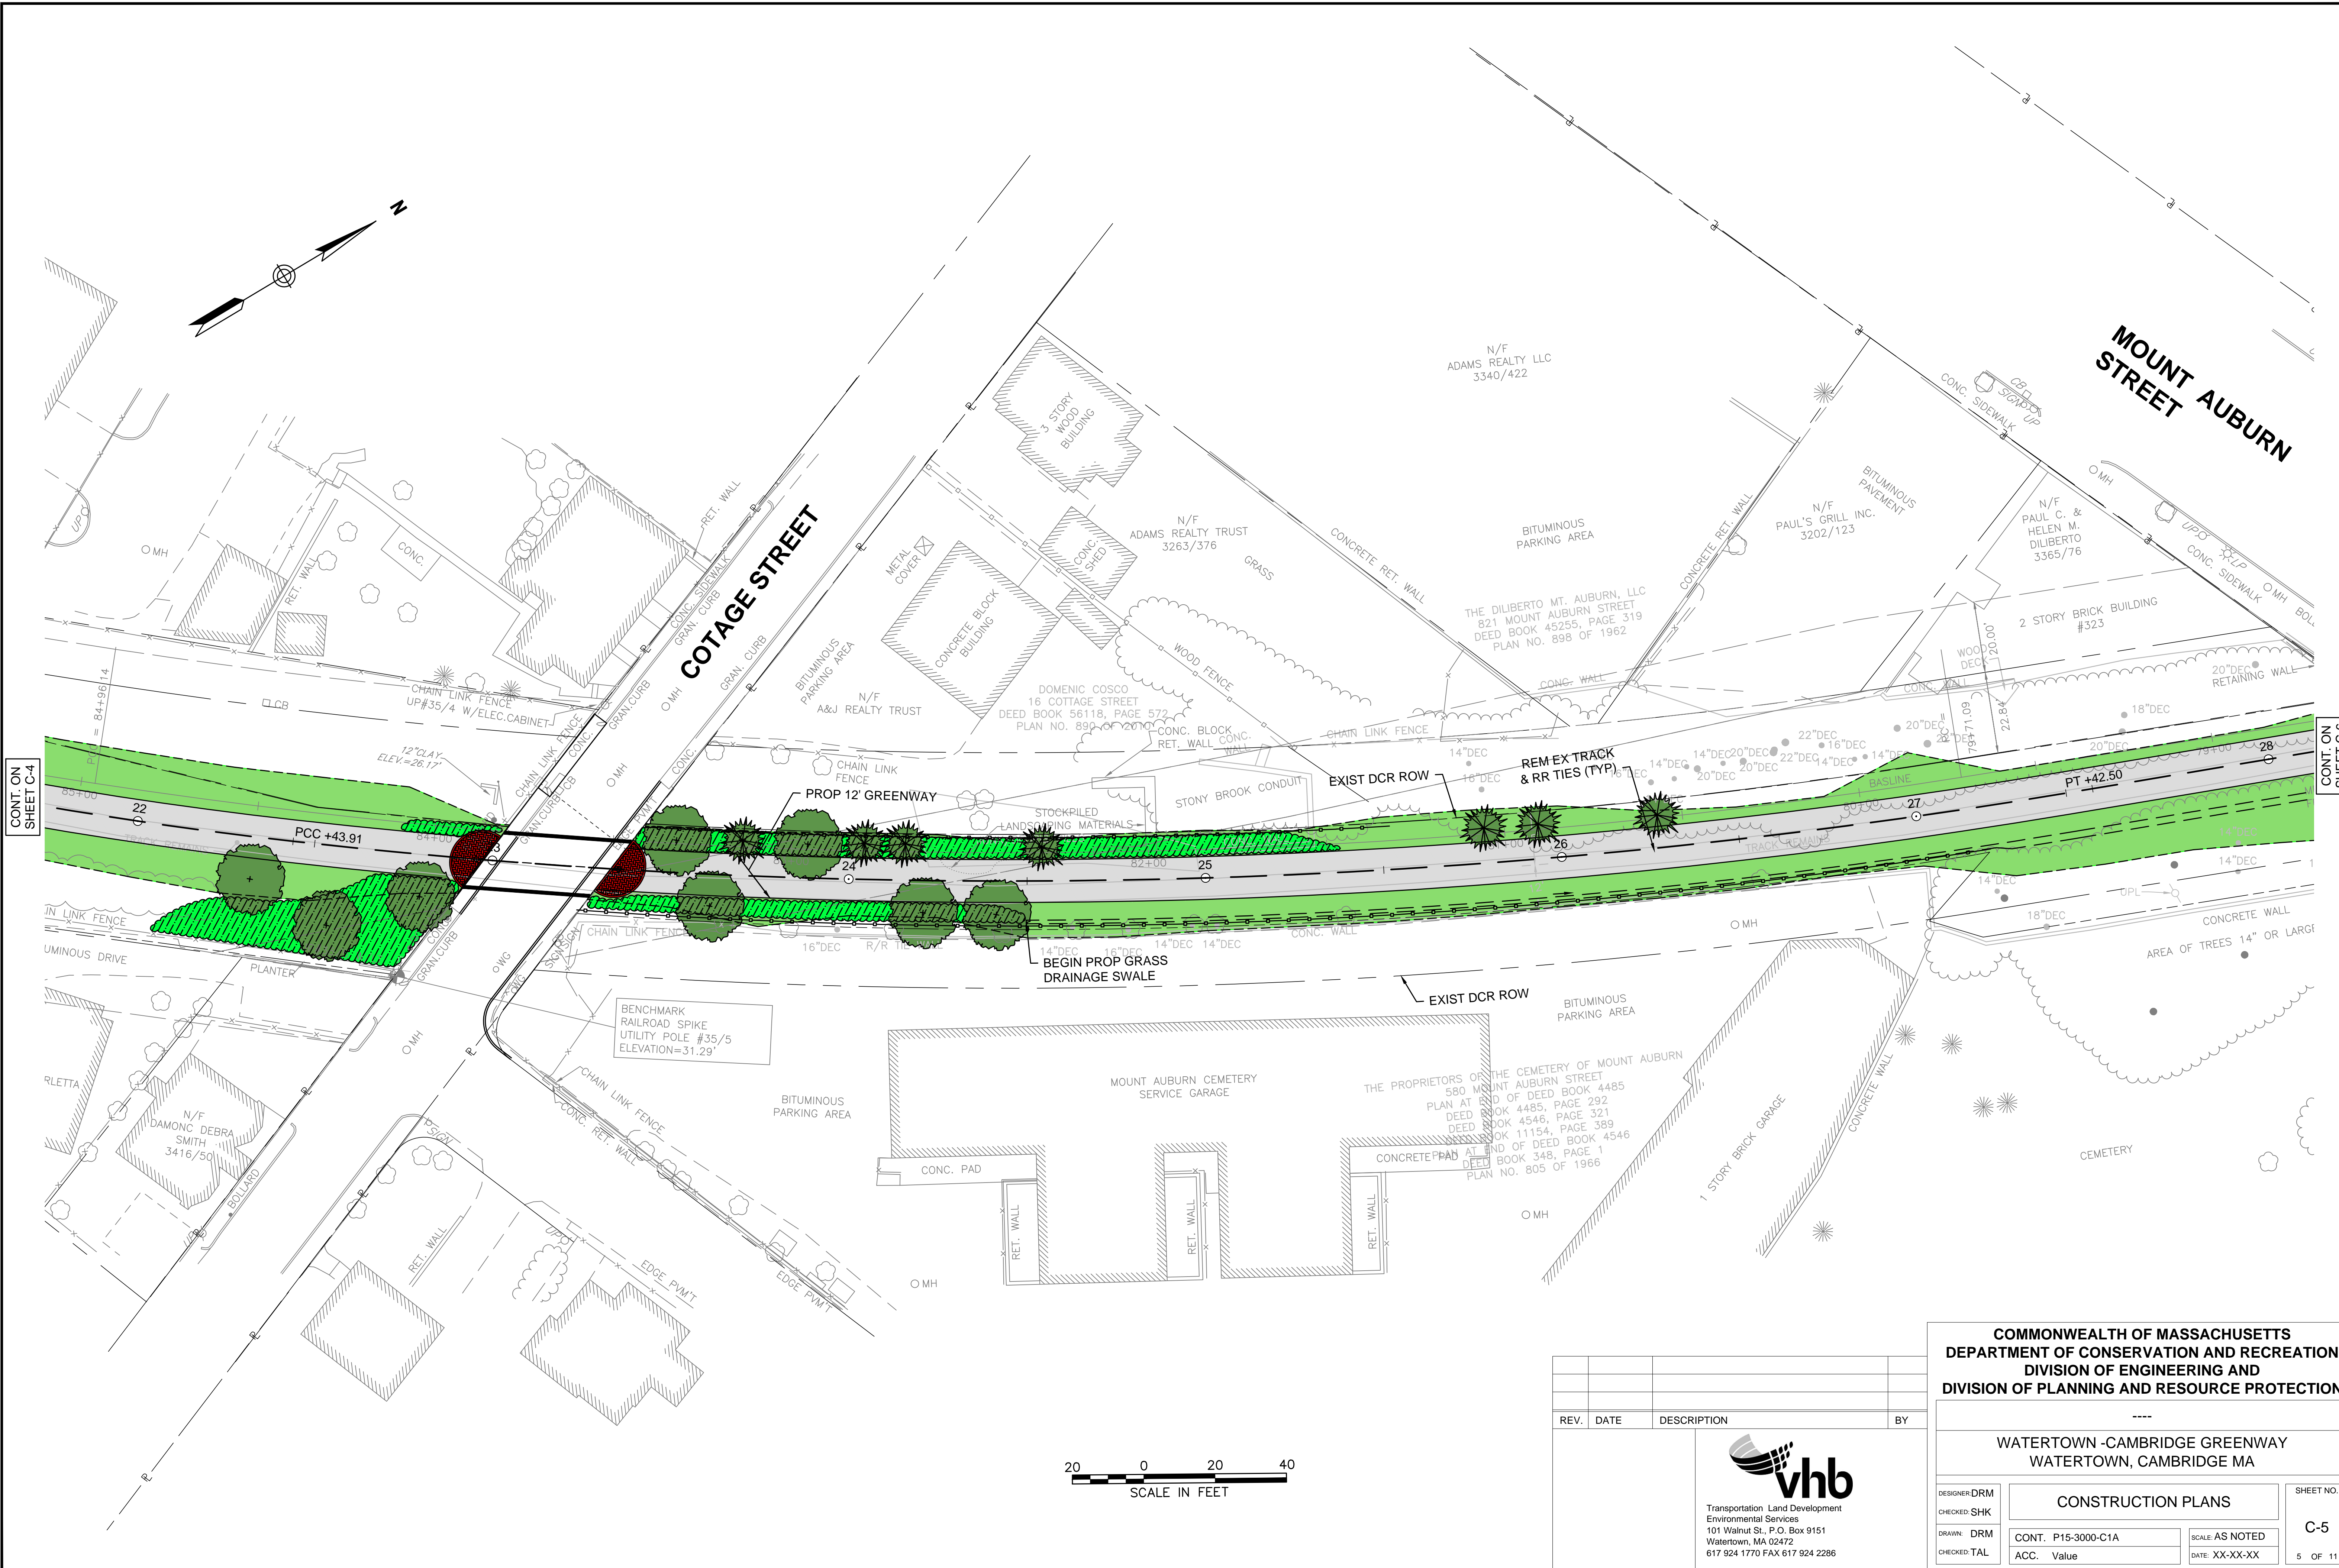

CONT. ON SHEET C-4

CONT. ON SHEET C-6

REV.	DATE	DESCRIPTION	BY



**COMMONWEALTH OF MASSACHUSETTS  
DEPARTMENT OF CONSERVATION AND RECREATION  
DIVISION OF ENGINEERING AND  
DIVISION OF PLANNING AND RESOURCE PROTECTION**

---

WATERTOWN - CAMBRIDGE GREENWAY  
WATERTOWN, CAMBRIDGE MA

---

**CONSTRUCTION PLANS**


DESIGNER: DRM  
CHECKED: SHK  
DRAWN: DRM  
CHECKED: TAL

CONT. P15-3000-C1A  
ACC. Value

SCALE: AS NOTED  
DATE: XX-XX-XX

SHEET NO. **C-5**  
5 OF 11



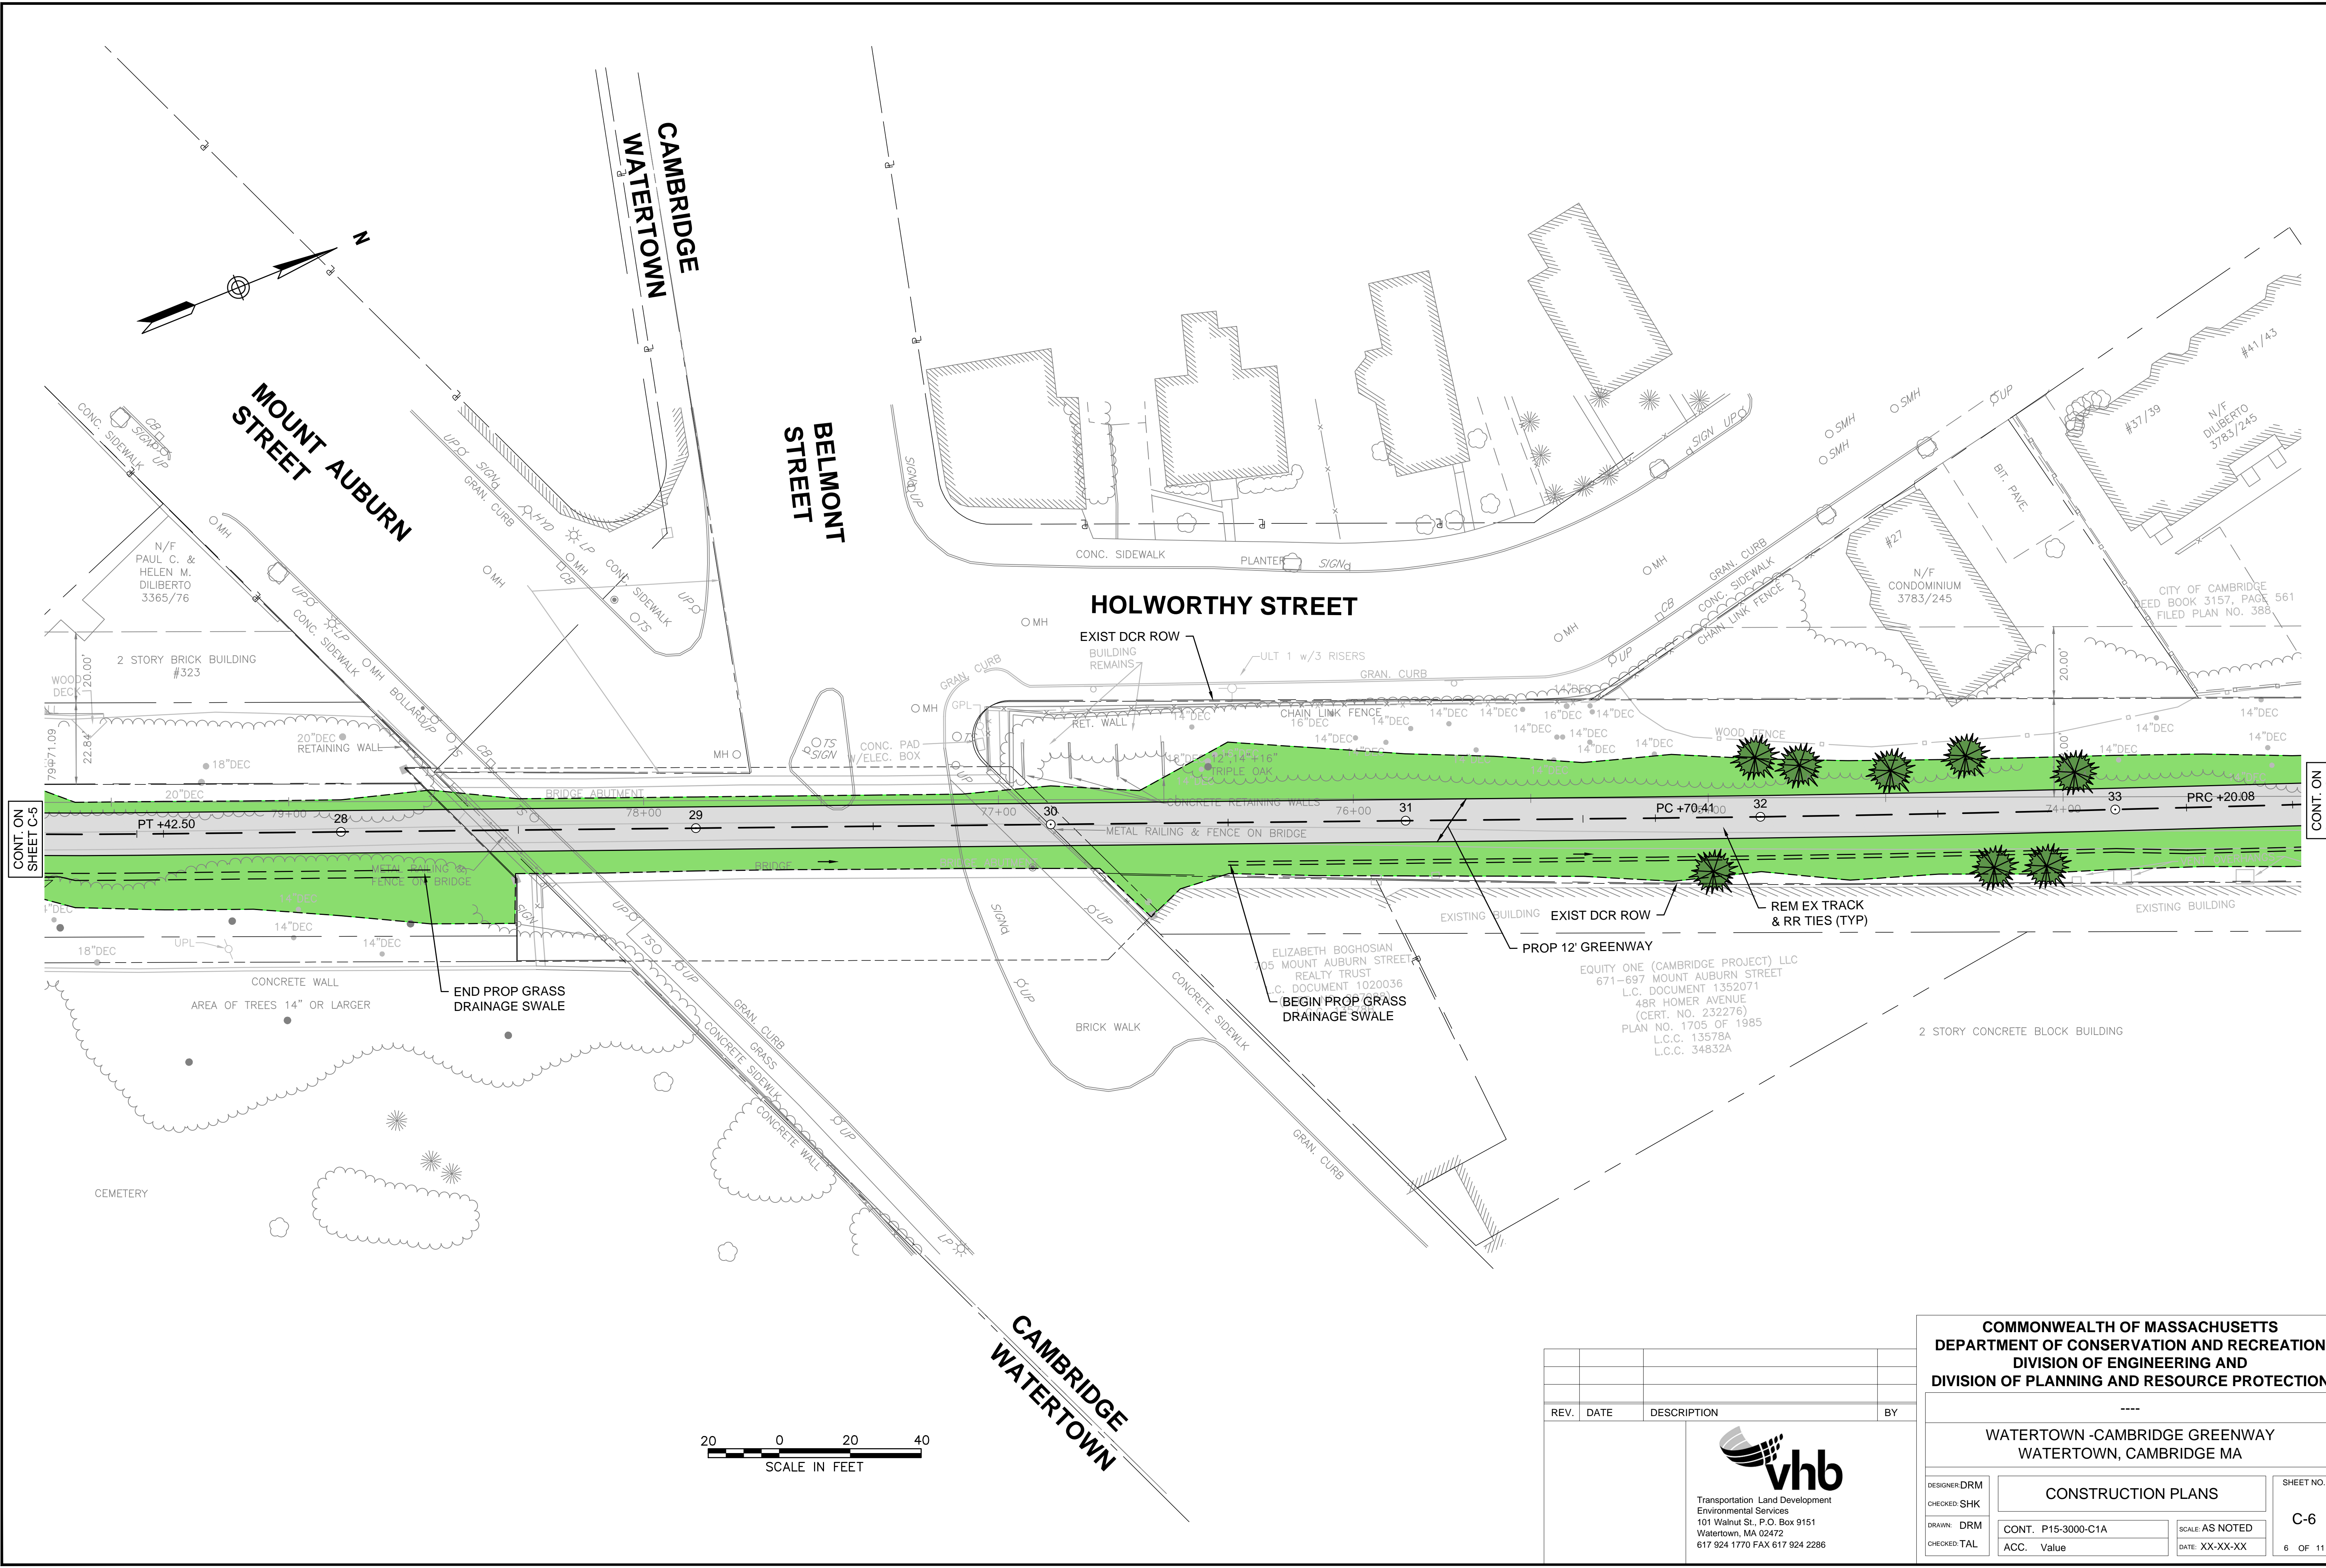

CONT. ON SHEET C-5

CONT. ON SHEET C-7



REV.	DATE	DESCRIPTION	BY




**COMMONWEALTH OF MASSACHUSETTS  
DEPARTMENT OF CONSERVATION AND RECREATION  
DIVISION OF ENGINEERING AND  
DIVISION OF PLANNING AND RESOURCE PROTECTION**

-----

**WATERTOWN - CAMBRIDGE GREENWAY  
WATERTOWN, CAMBRIDGE MA**

DESIGNER: DRM	<b>CONSTRUCTION PLANS</b>	SHEET NO.
CHECKED: SHK		<b>C-6</b>
DRAWN: DRM	CONT. P15-3000-C1A	SCALE: AS NOTED
CHECKED: TAL	ACC. Value	DATE: XX-XX-XX

6 OF 11

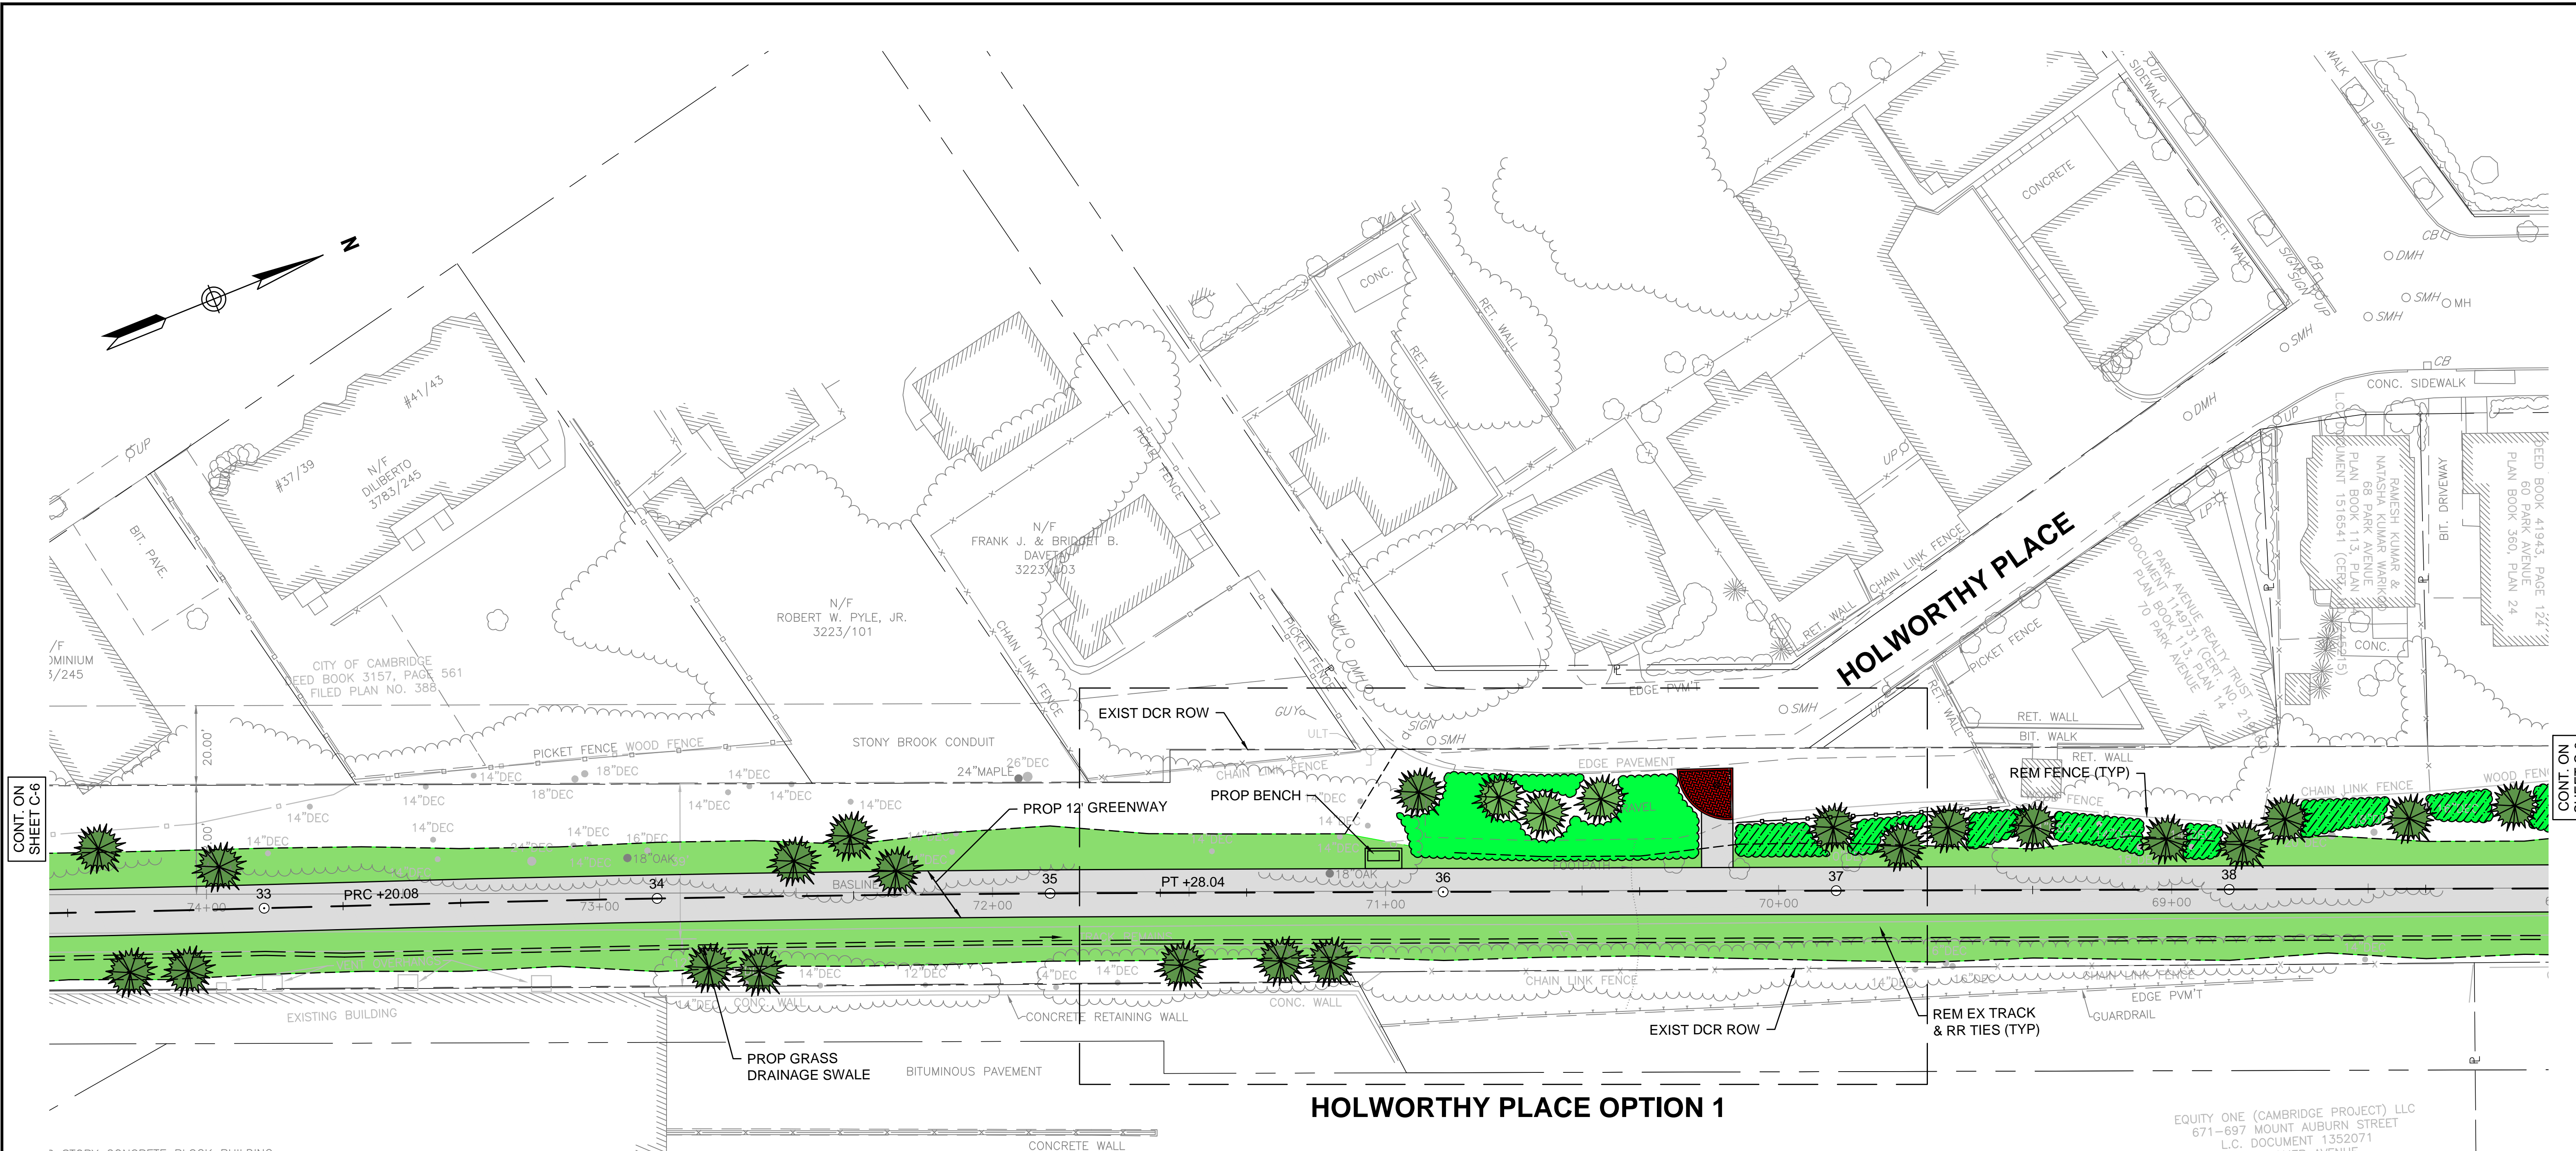


CONT. ON SHEET C-6

CONT. ON SHEET C-8

**HOLWORTHY PLACE OPTION 1**

EQUITY ONE (CAMBRIDGE PROJECT) LLC  
 L.C. DOCUMENT 1352071 (CERT. NO. 232276)  
 671-697 MOUNT AUBURN STREET  
 48R HOMER AVENUE  
 (CERT. NO. 232276)  
 PLAN NO. 1705 OF 1985  
 L.C.C. 13578A  
 L.C.C. 34832A

EQUITY ONE (CAMBRIDGE PROJECT) LLC  
 671-697 MOUNT AUBURN STREET  
 L.C. DOCUMENT 1352071  
 48R HOMER AVENUE  
 (CERT. NO. 232276)  
 PLAN NO. 1705 OF 1985  
 L.C.C. 13578A  
 L.C.C. 34832A

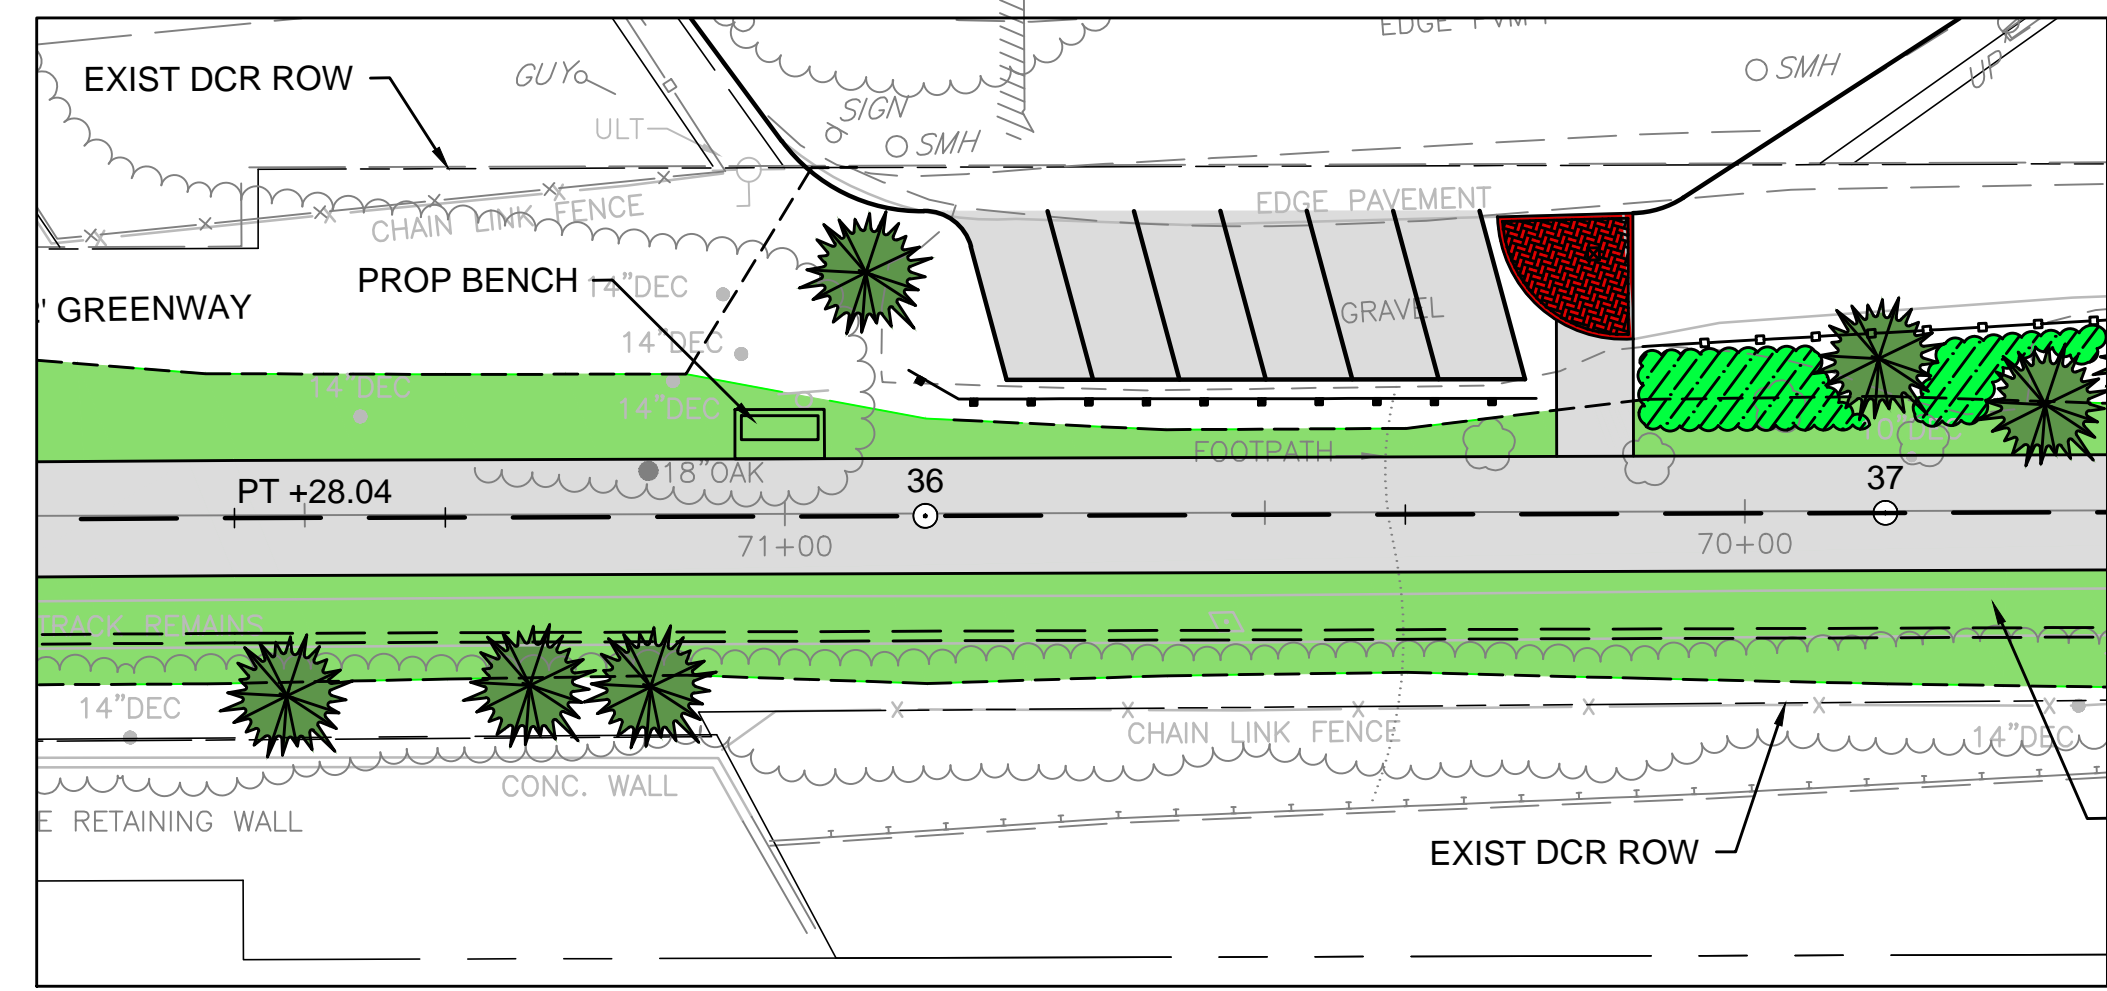

**HOLWORTHY PLACE OPTION 2**



REV.	DATE	DESCRIPTION	BY

**vhb**  
 Transportation Land Development  
 Environmental Services  
 101 Walnut St., P.O. Box 9151  
 Watertown, MA 02472  
 617 924 1770 FAX 617 924 2286

**COMMONWEALTH OF MASSACHUSETTS  
 DEPARTMENT OF CONSERVATION AND RECREATION  
 DIVISION OF ENGINEERING AND  
 DIVISION OF PLANNING AND RESOURCE PROTECTION**

-----

**WATERTOWN - CAMBRIDGE GREENWAY  
 WATERTOWN, CAMBRIDGE MA**

DESIGNER: DRM  
 CHECKED: SHK  
 DRAWN: DRM  
 CHECKED: TAL


**CONSTRUCTION PLANS**

CONT. P15-3000-C1A  
 ACC. Value

SCALE: AS NOTED  
 DATE: XX-XX-XX

SHEET NO. **C-7**  
 7 OF 11

# PARK AVENUE

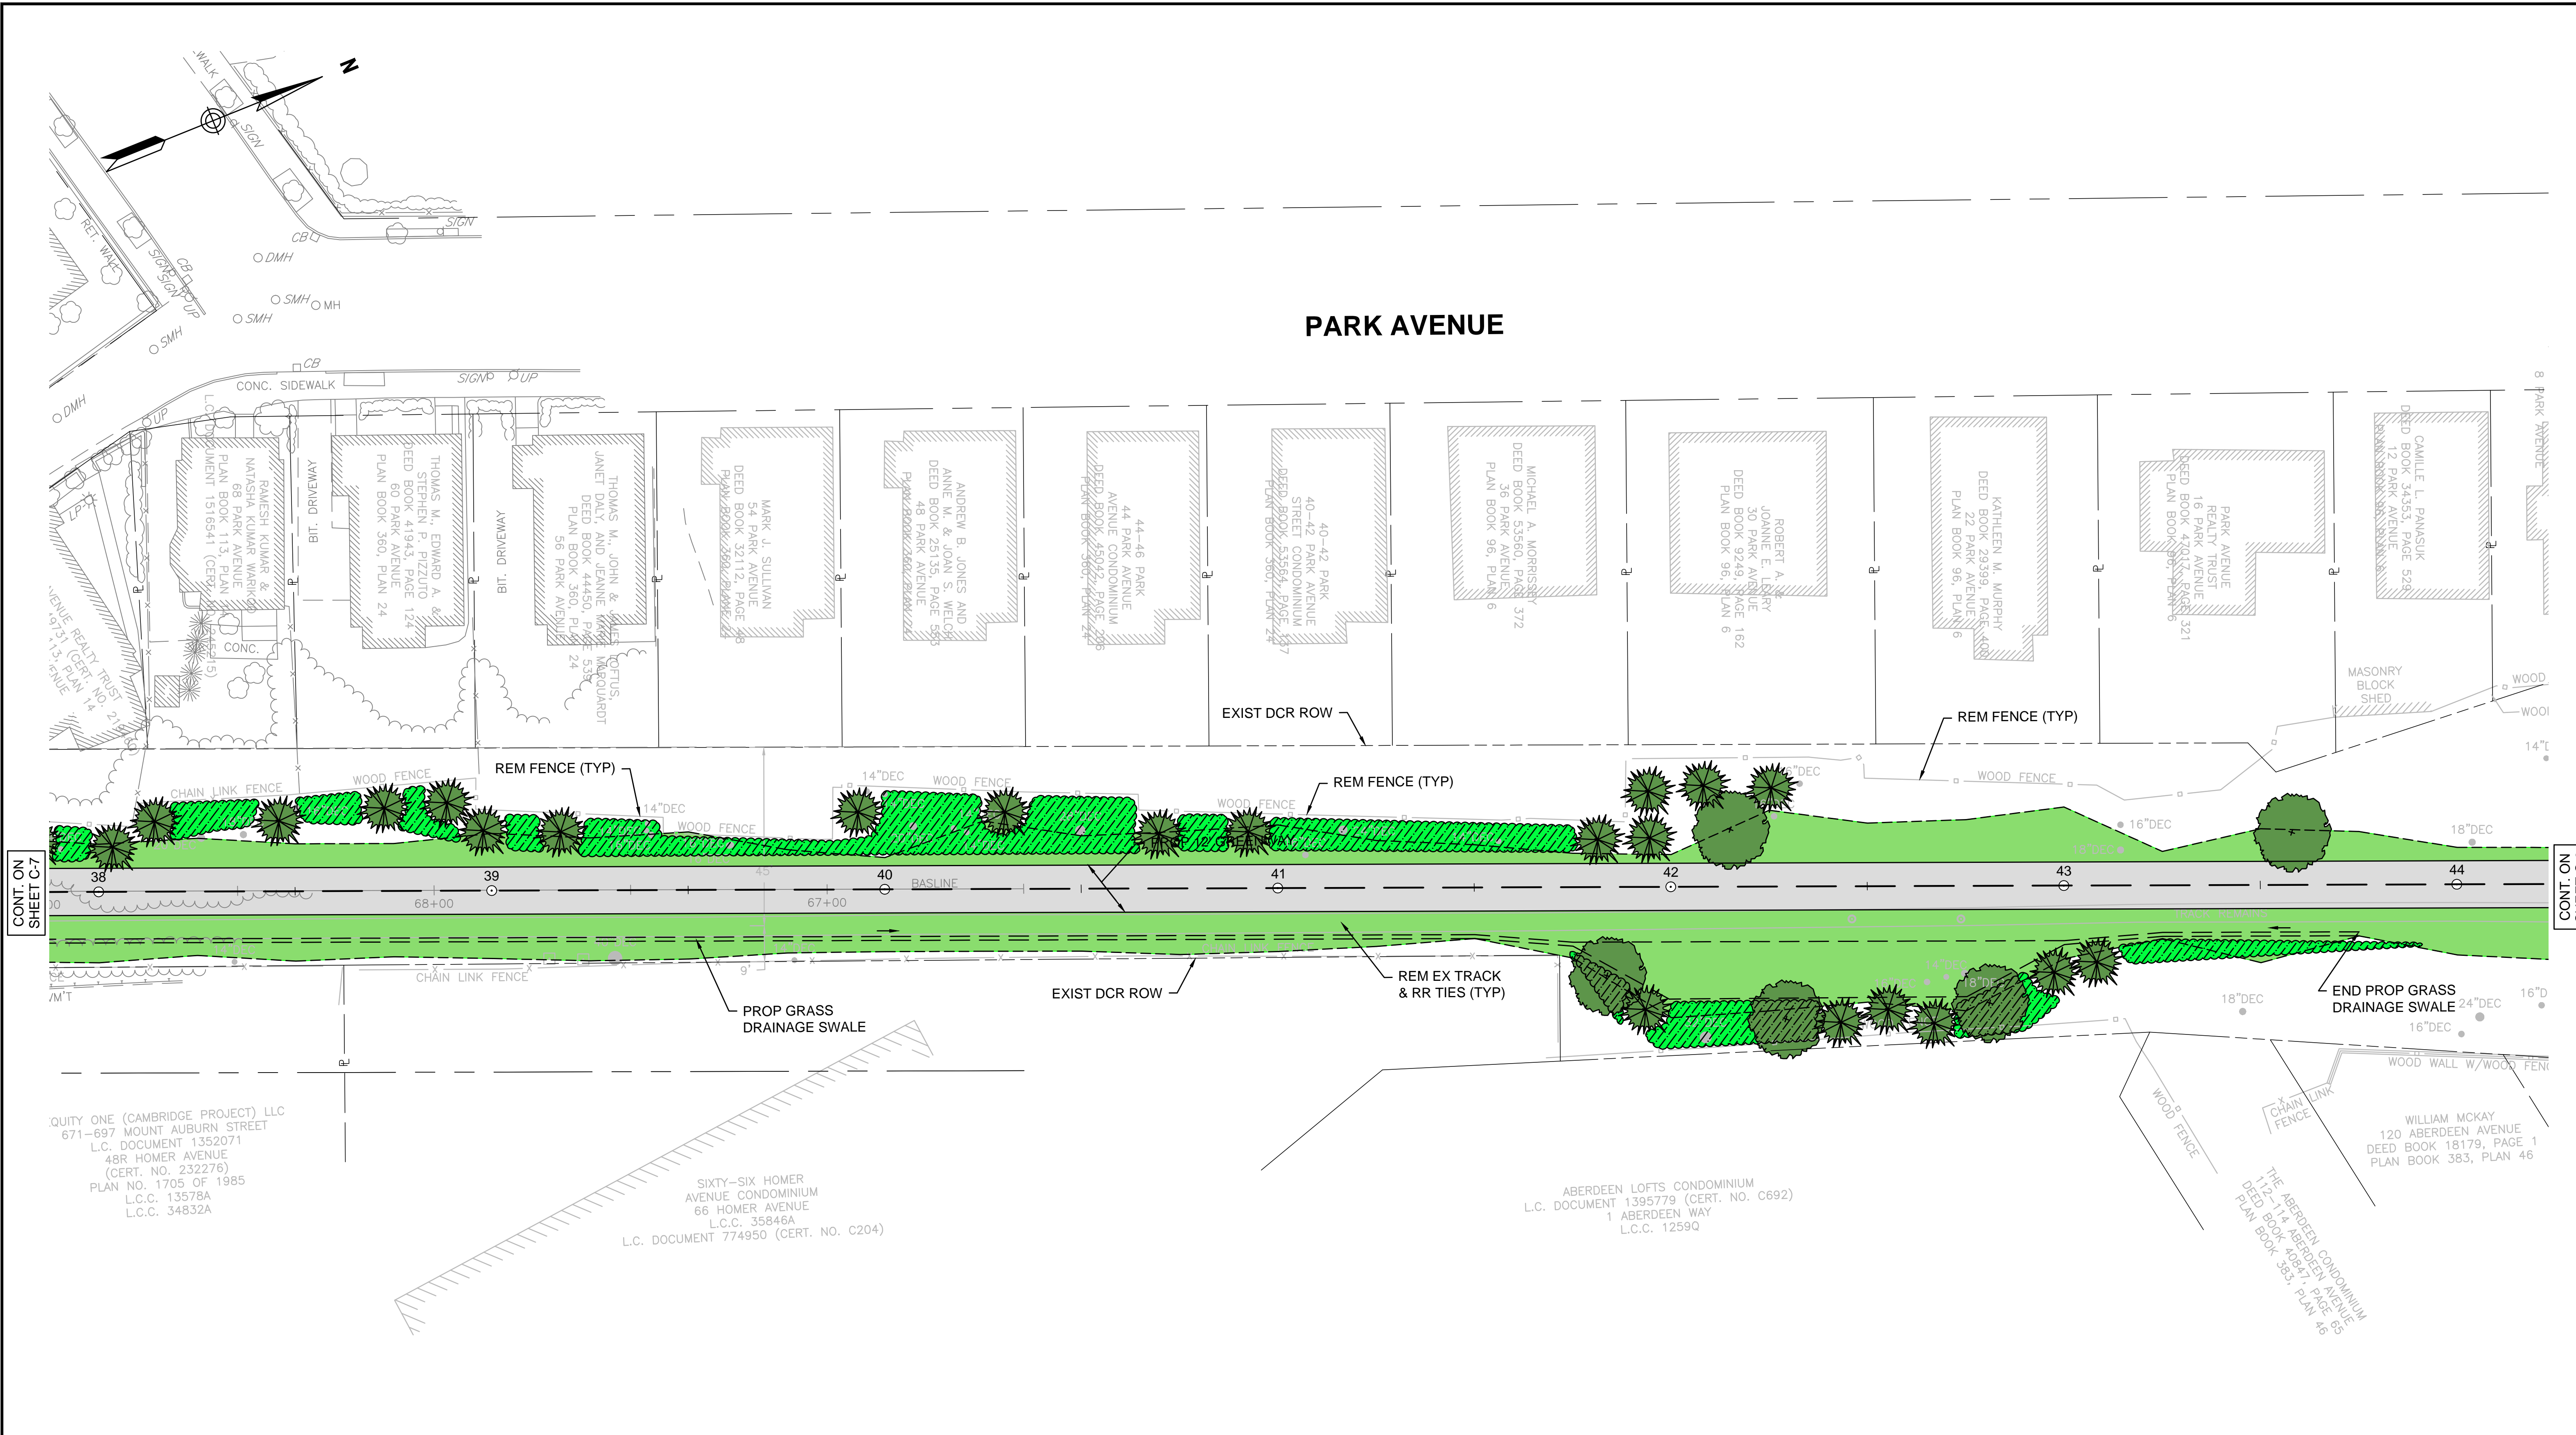

CONT. ON SHEET C-7

CONT. ON SHEET C-9

QUITY ONE (CAMBRIDGE PROJECT) LLC  
 671-697 MOUNT AUBURN STREET  
 L.C. DOCUMENT 1352071  
 48R HOMER AVENUE  
 (CERT. NO. 232276)  
 PLAN NO. 1705 OF 1985  
 L.C.C. 13578A  
 L.C.C. 34832A

SIXTY-SIX HOMER AVENUE CONDOMINIUM  
 66 HOMER AVENUE  
 L.C.C. 35846A  
 L.C. DOCUMENT 774950 (CERT. NO. C204)

ABERDEEN LOFTS CONDOMINIUM  
 L.C. DOCUMENT 1395779 (CERT. NO. C692)  
 1 ABERDEEN WAY  
 L.C.C. 12590

WILLIAM MCKAY  
 120 ABERDEEN AVENUE  
 DEED BOOK 18179, PAGE 1  
 PLAN BOOK 383, PLAN 46

THE ABERDEEN CONDOMINIUM  
 121, 123, 125 ABERDEEN AVENUE  
 DEED BOOK 10847, PAGE 46  
 PLAN BOOK 381, PLAN 46



REV.	DATE	DESCRIPTION	BY



COMMONWEALTH OF MASSACHUSETTS  
 DEPARTMENT OF CONSERVATION AND RECREATION  
 DIVISION OF ENGINEERING AND  
 DIVISION OF PLANNING AND RESOURCE PROTECTION

WATERTOWN - CAMBRIDGE GREENWAY  
 WATERTOWN, CAMBRIDGE MA

DESIGNER: DRM	CONSTRUCTION PLANS	SHEET NO. <b>C-8</b>
CHECKED: SHK		
DRAWN: DRM	CONT. P15-3000-C1A	SCALE: AS NOTED
CHECKED: TAL	ACC. Value	DATE: XX-XX-XX





CONT. ON SHEET C-8

CONT. ON SHEET C-10



REV.	DATE	DESCRIPTION	BY





**COMMONWEALTH OF MASSACHUSETTS  
DEPARTMENT OF CONSERVATION AND RECREATION  
DIVISION OF ENGINEERING AND  
DIVISION OF PLANNING AND RESOURCE PROTECTION**

-----

**WATERTOWN - CAMBRIDGE GREENWAY  
WATERTOWN, CAMBRIDGE MA**

DESIGNER: DRM	<table border="1"> <tr> <td align="center" colspan="2"><b>CONSTRUCTION PLANS</b></td> <td>SHEET NO.</td> </tr> <tr> <td>CONT. P15-3000-C1A</td> <td>SCALE: AS NOTED</td> <td align="center"><b>C-9</b></td> </tr> <tr> <td>ACC. Value</td> <td>DATE: XX-XX-XX</td> <td align="center">9 OF 11</td> </tr> </table>	<b>CONSTRUCTION PLANS</b>		SHEET NO.	CONT. P15-3000-C1A	SCALE: AS NOTED	<b>C-9</b>	ACC. Value	DATE: XX-XX-XX	9 OF 11
<b>CONSTRUCTION PLANS</b>		SHEET NO.								
CONT. P15-3000-C1A		SCALE: AS NOTED	<b>C-9</b>							
ACC. Value	DATE: XX-XX-XX	9 OF 11								
CHECKED: SHK										
DRAWN: DRM										

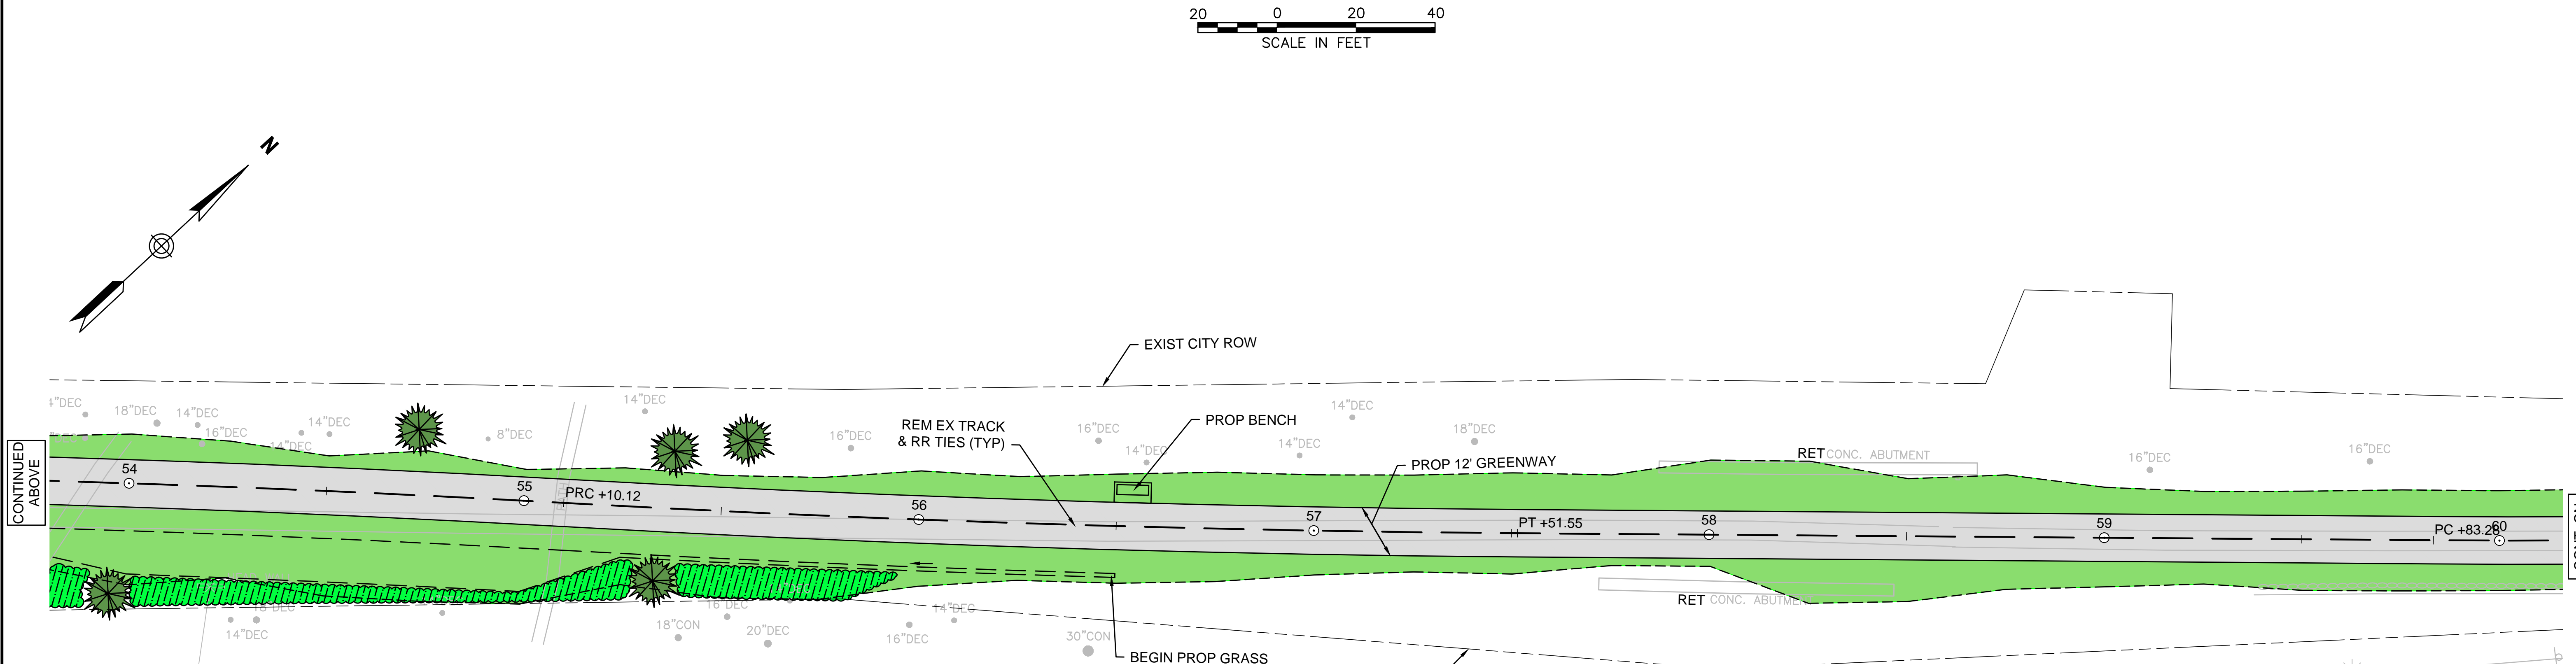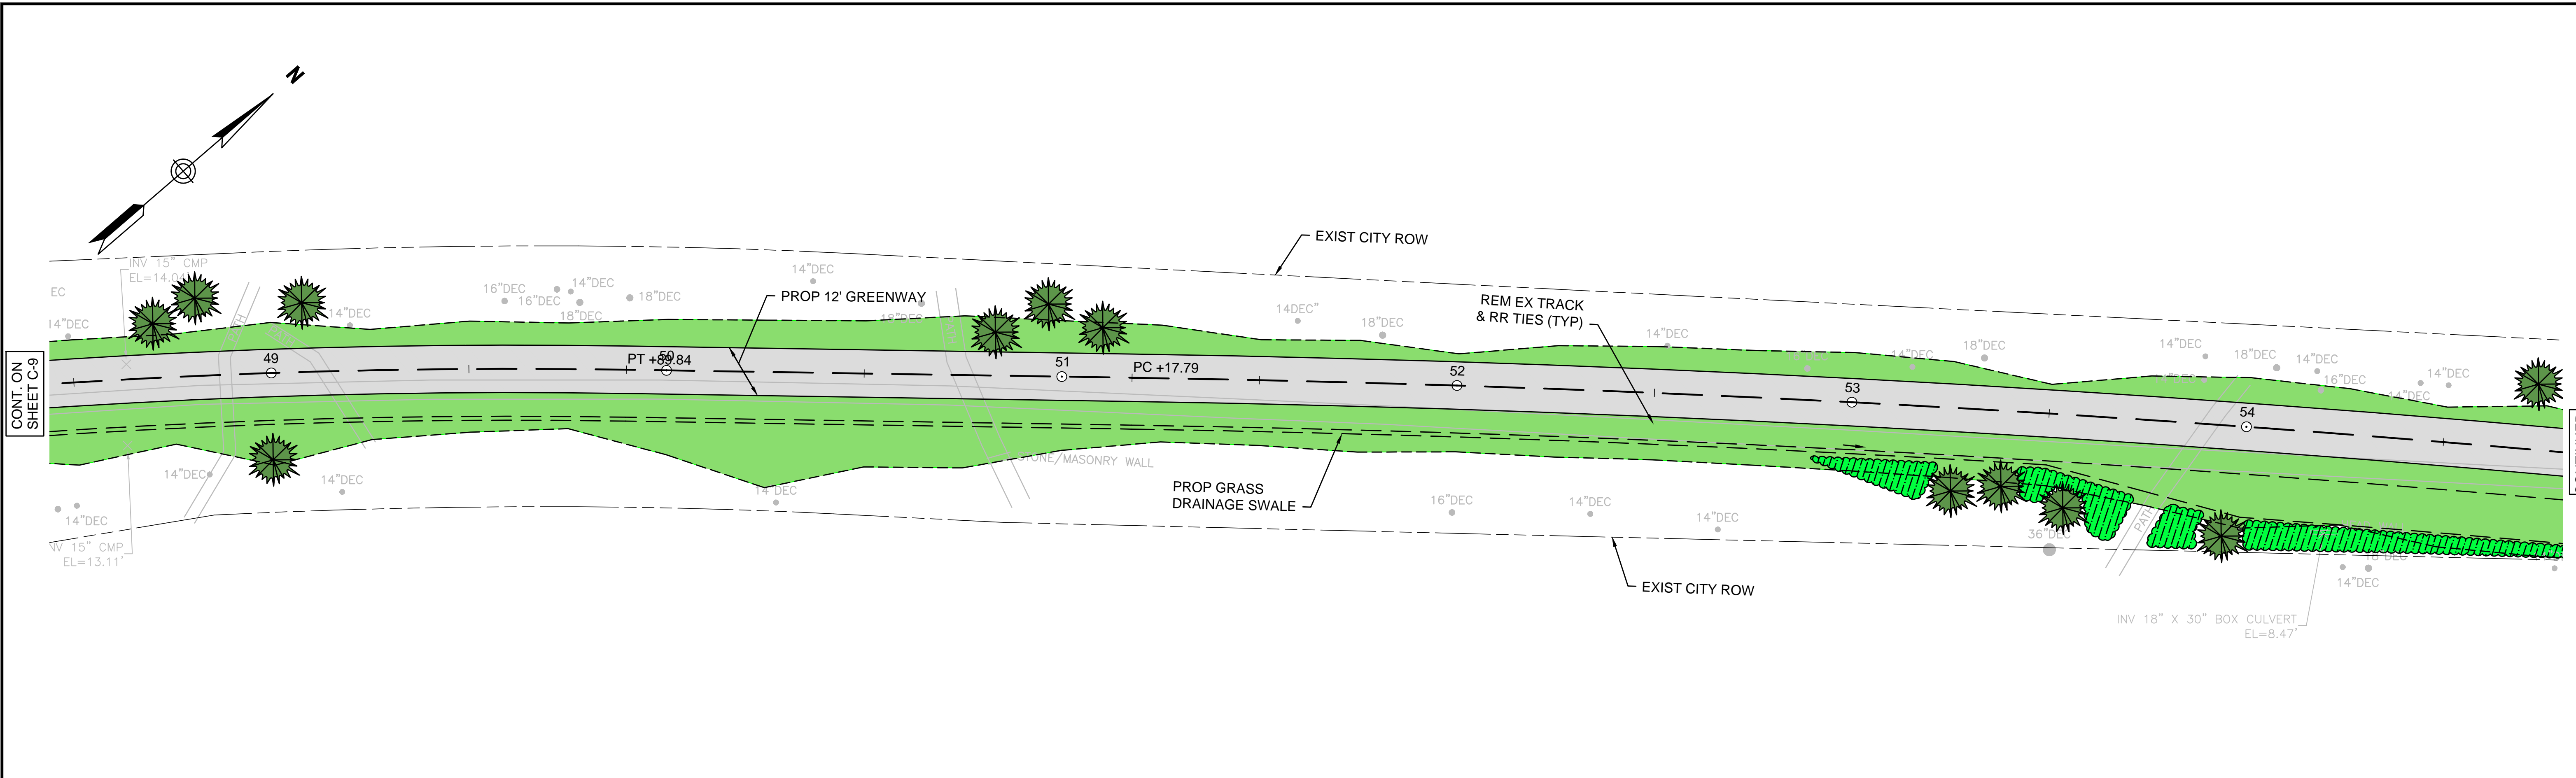

CONT. ON SHEET C-9

CONTINUED BELOW

CONTINUED ABOVE

CONT. ON SHEET C-11





REV.	DATE	DESCRIPTION	BY



**COMMONWEALTH OF MASSACHUSETTS  
DEPARTMENT OF CONSERVATION AND RECREATION  
DIVISION OF ENGINEERING AND  
DIVISION OF PLANNING AND RESOURCE PROTECTION**

WATERTOWN - CAMBRIDGE GREENWAY  
WATERTOWN, CAMBRIDGE MA

DESIGNER: DRM	CONSTRUCTION PLANS	SHEET NO. <b>C-10</b>
CHECKED: SHK		
DRAWN: DRM	CONT. P15-3000-C1A	SCALE: AS NOTED
CHECKED: TAL	ACC. Value	DATE: XX-XX-XX

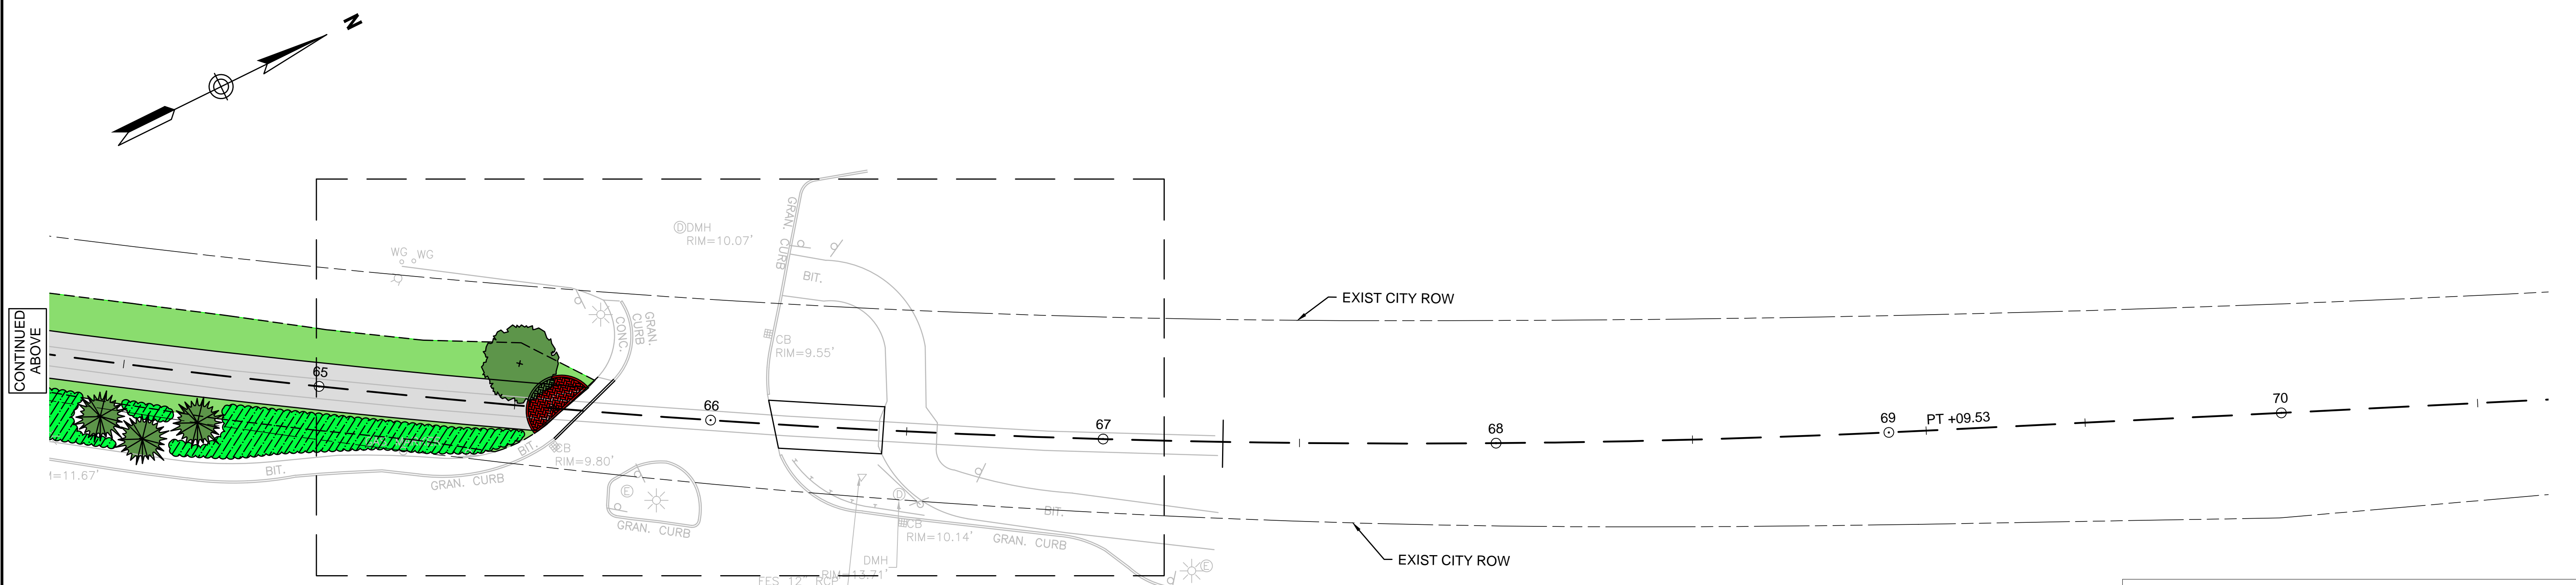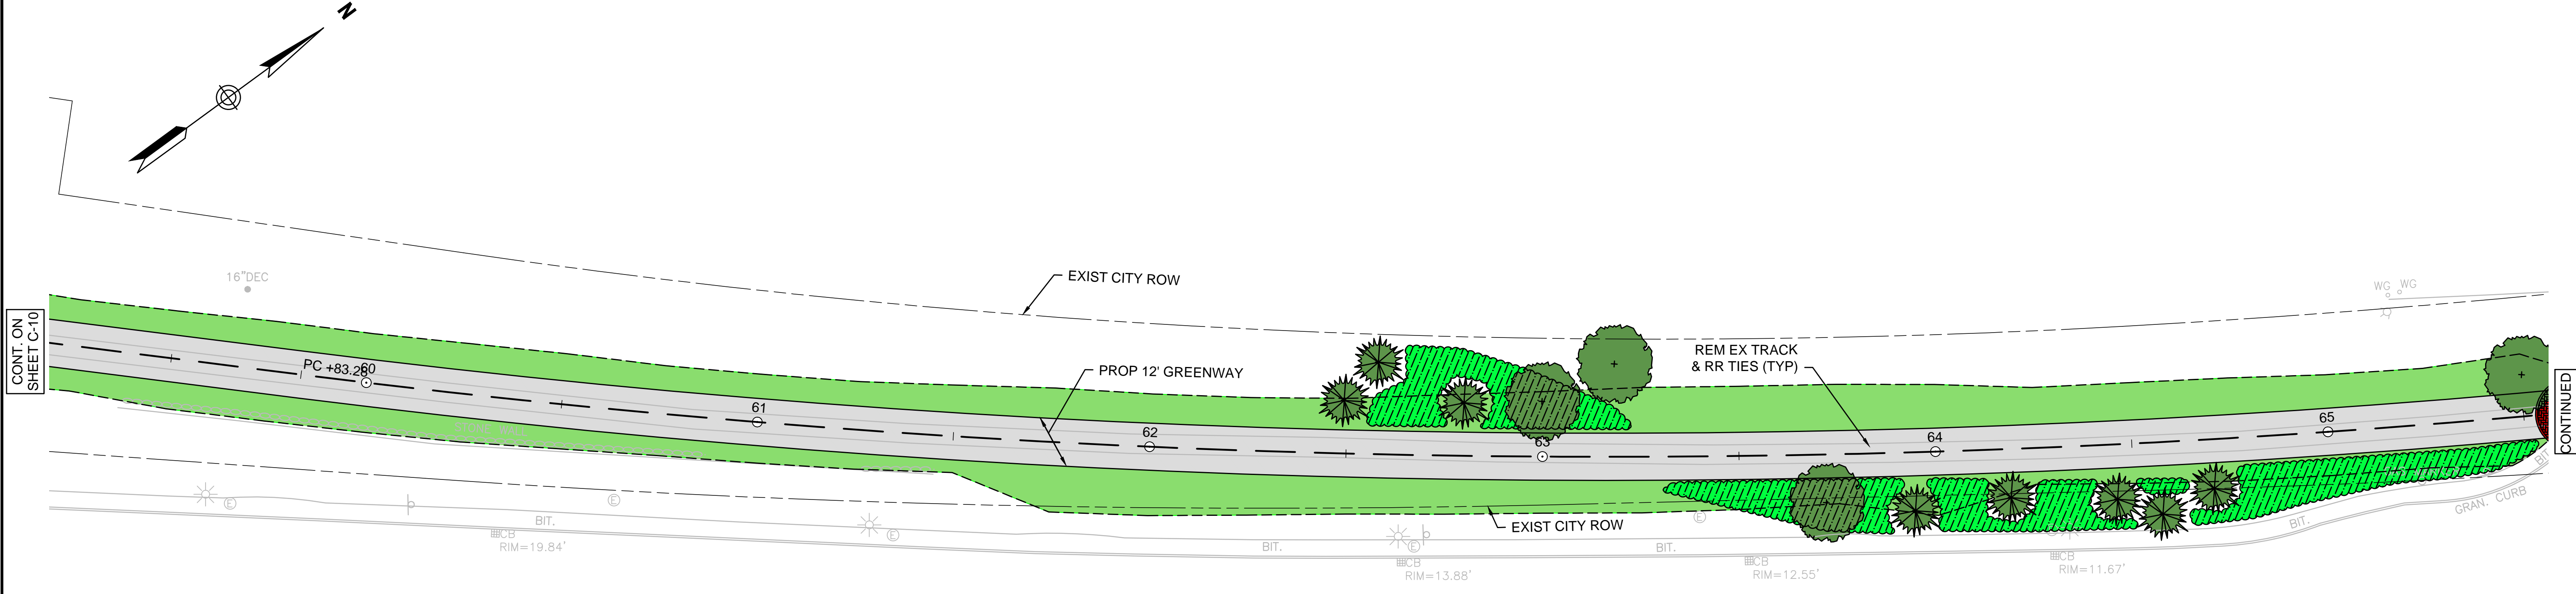

CONT. ON SHEET C-10

CONTINUED BELOW

CONTINUED ABOVE

ALIGNMENT TO BE DETERMINED

REV.	DATE	DESCRIPTION	BY



**COMMONWEALTH OF MASSACHUSETTS  
DEPARTMENT OF CONSERVATION AND RECREATION  
DIVISION OF ENGINEERING AND  
DIVISION OF PLANNING AND RESOURCE PROTECTION**

---

WATERTOWN - CAMBRIDGE GREENWAY  
WATERTOWN, CAMBRIDGE MA

---

**CONSTRUCTION PLANS**

DESIGNER: DRM  
CHECKED: SHK  
DRAWN: DRM  
CHECKED: TAL

CONT. P15-3000-C1A  
ACC. Value

SCALE: AS NOTED  
DATE: XX-XX-XX

SHEET NO.  
**C-11**  
11 OF 11