



Vision - Harvard Square

Identity/Character - Heritage of Place

A Place to Gather - Flexible / Community Interaction / Intimate Spaces

Programming - Activation, Performances, Temporary Art etc

Circulation/Universal Access - Visual & Physical Connections; Multimodal

Sustainable Design - Creative Stormwater Measures

Retail Experiences - Mixed-Use Placemaking / Vibrant Commercial Amenities

Identity/Character: Heritage of Place



Cambridge Common: Cambridge, MA

A Place to Gather: Community Interaction




Post Office Square: Boston, MA

A Place to Gather: Community Interaction




South Boston Maritime Park: Boston, MA

Programming: Activation, Performances, Temporary Art

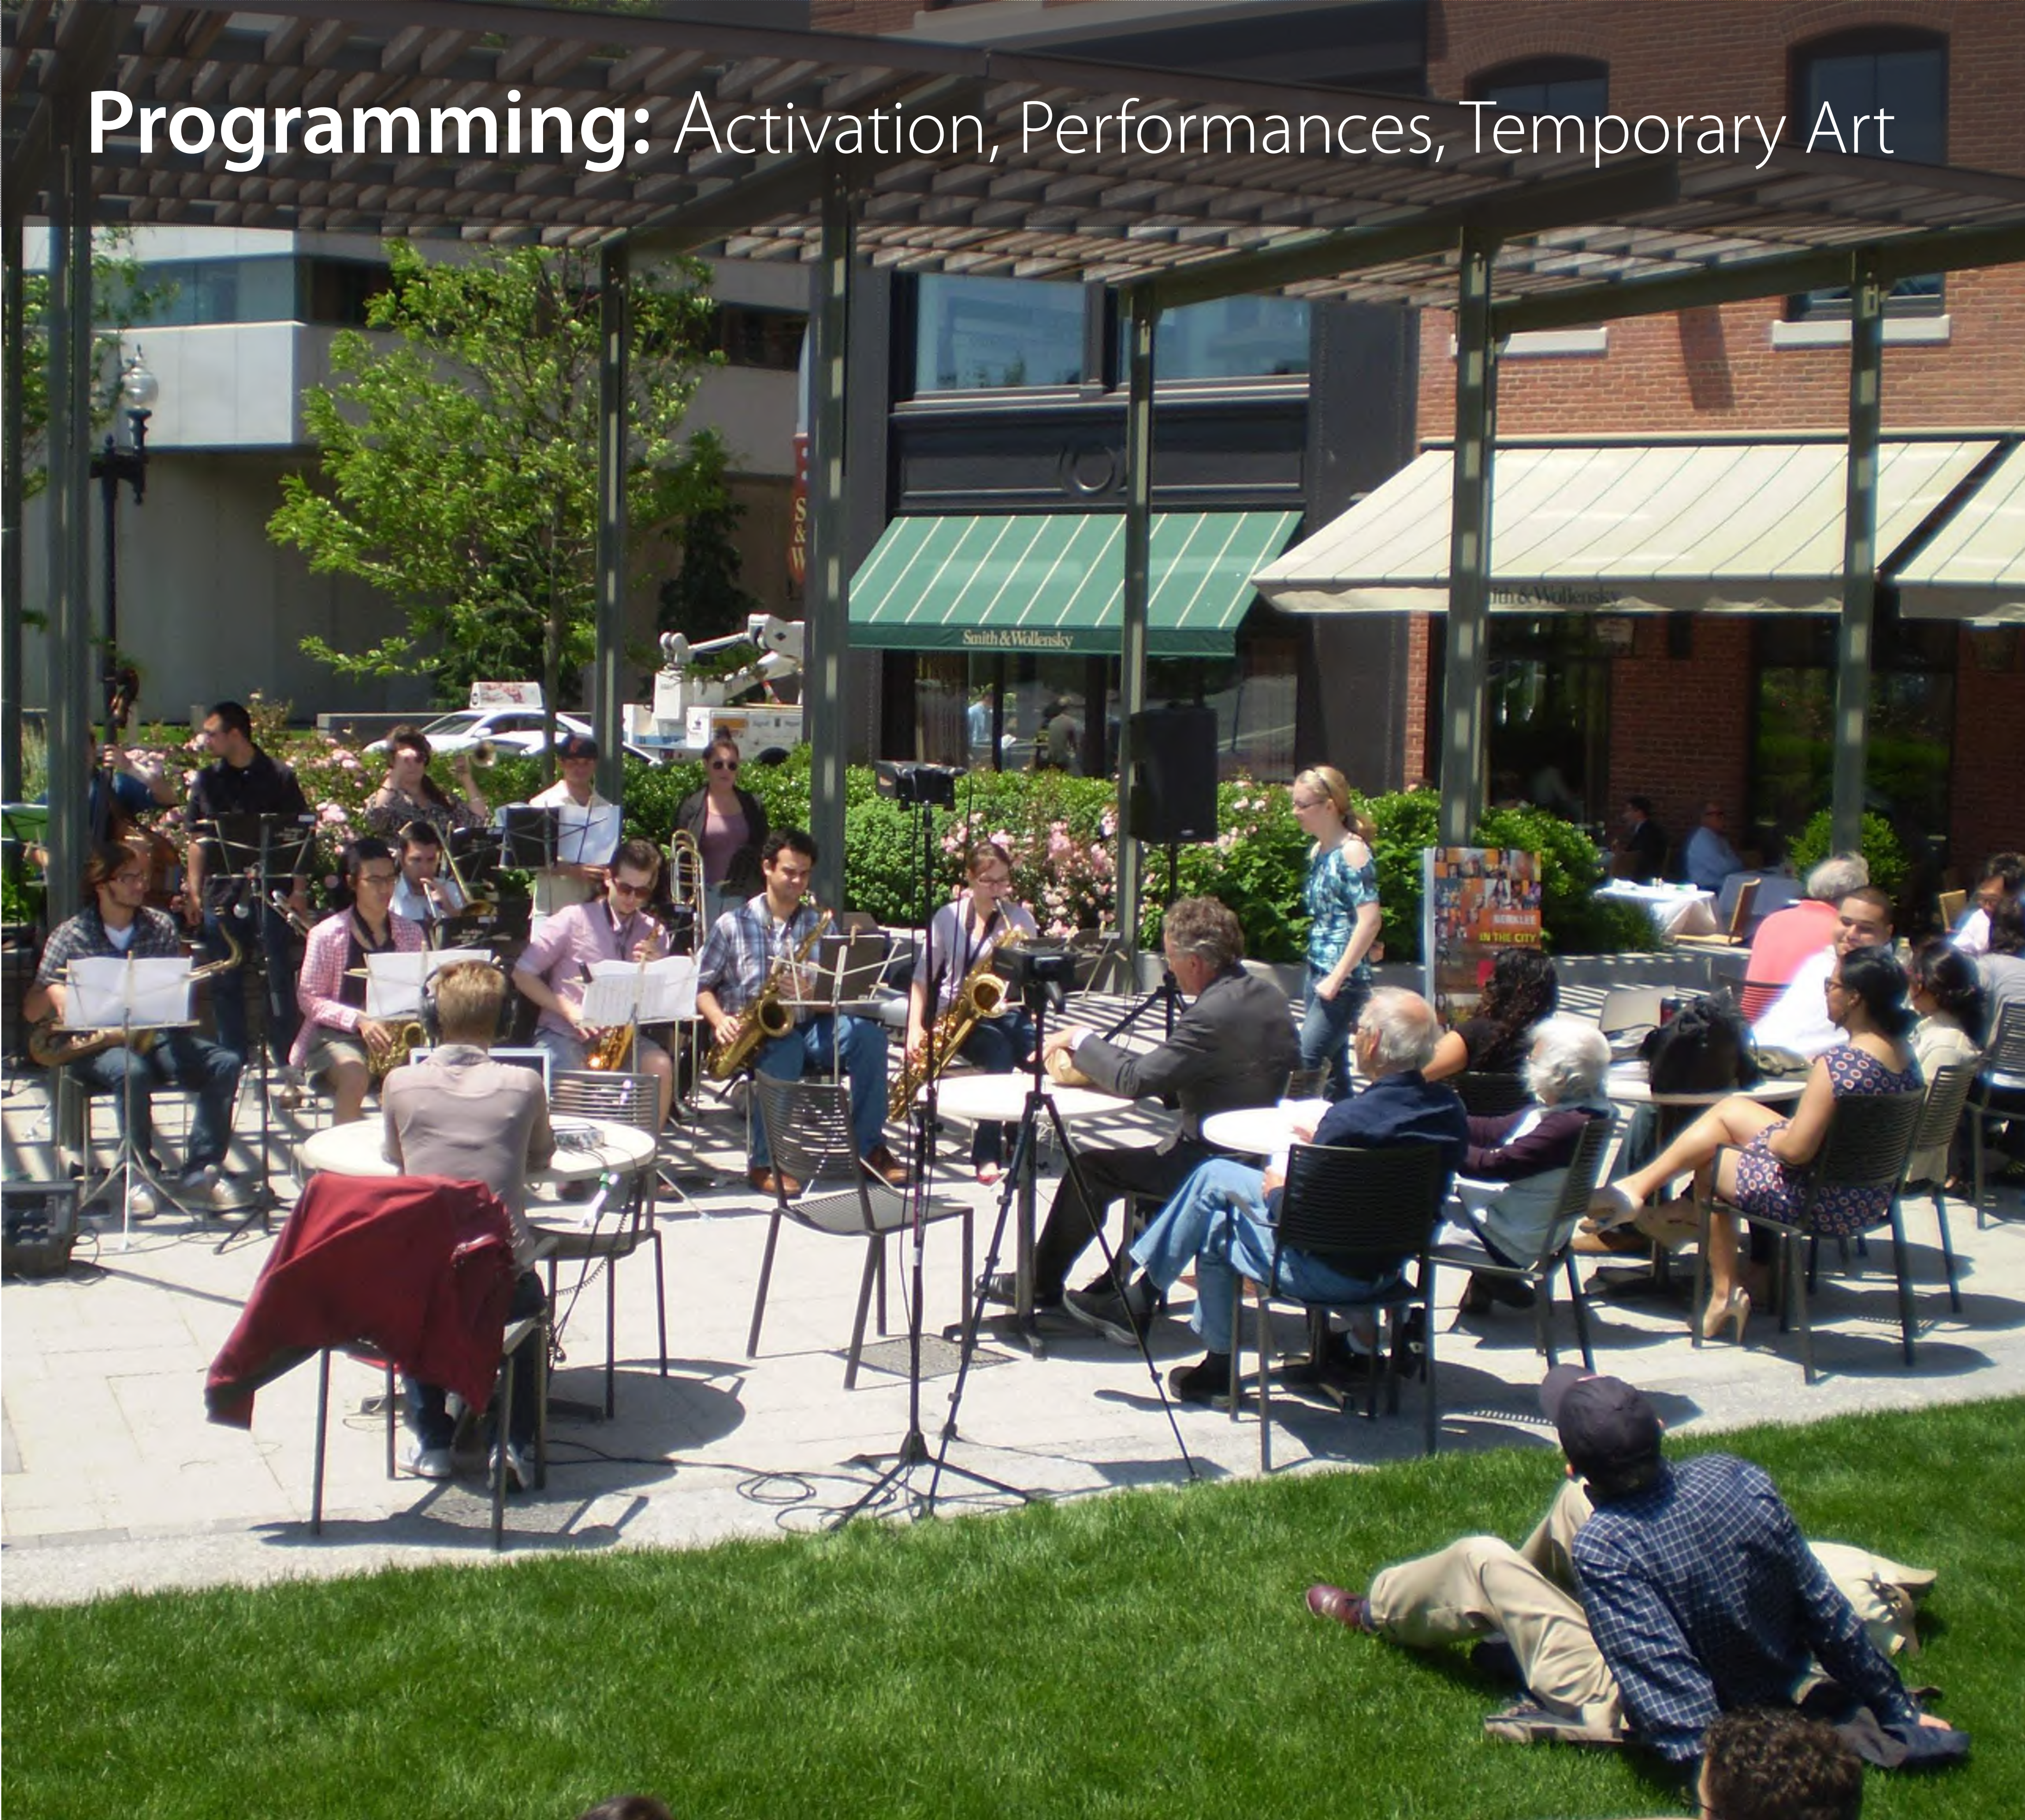


Circulation/Universal Access: Multimodal

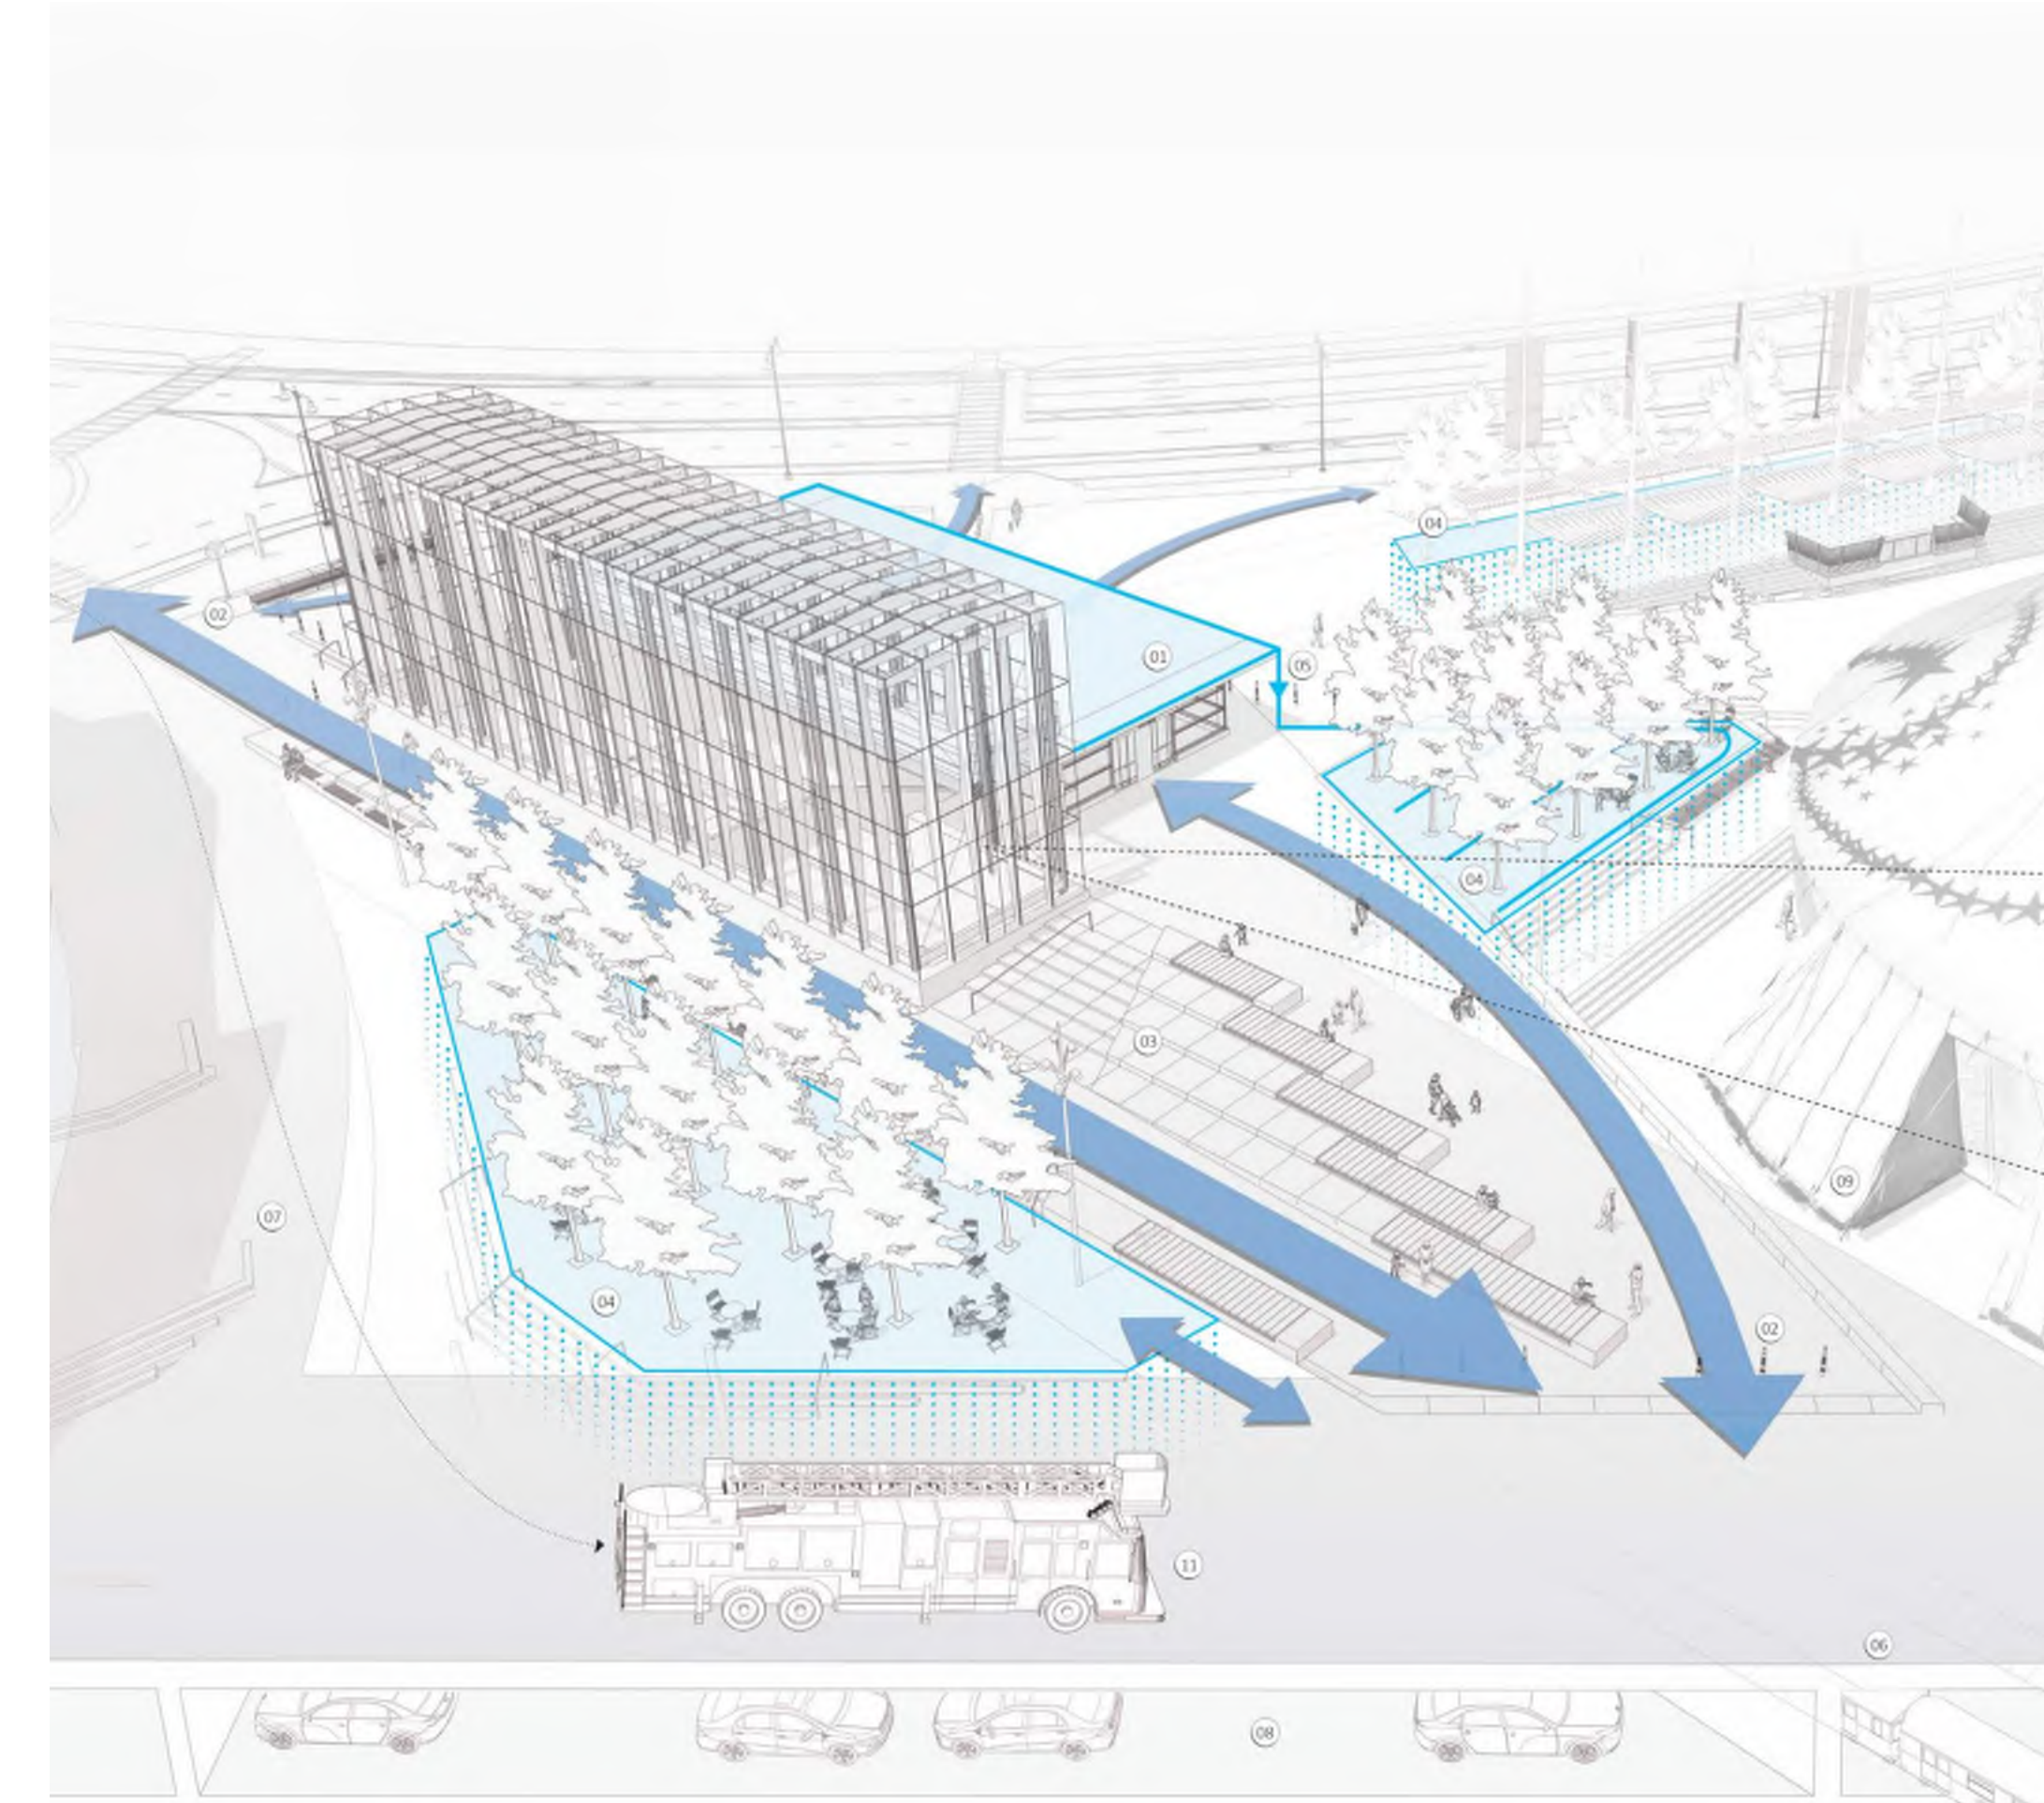

Government Center: Boston, MA

Sustainable Design: Creative Stormwater Measures

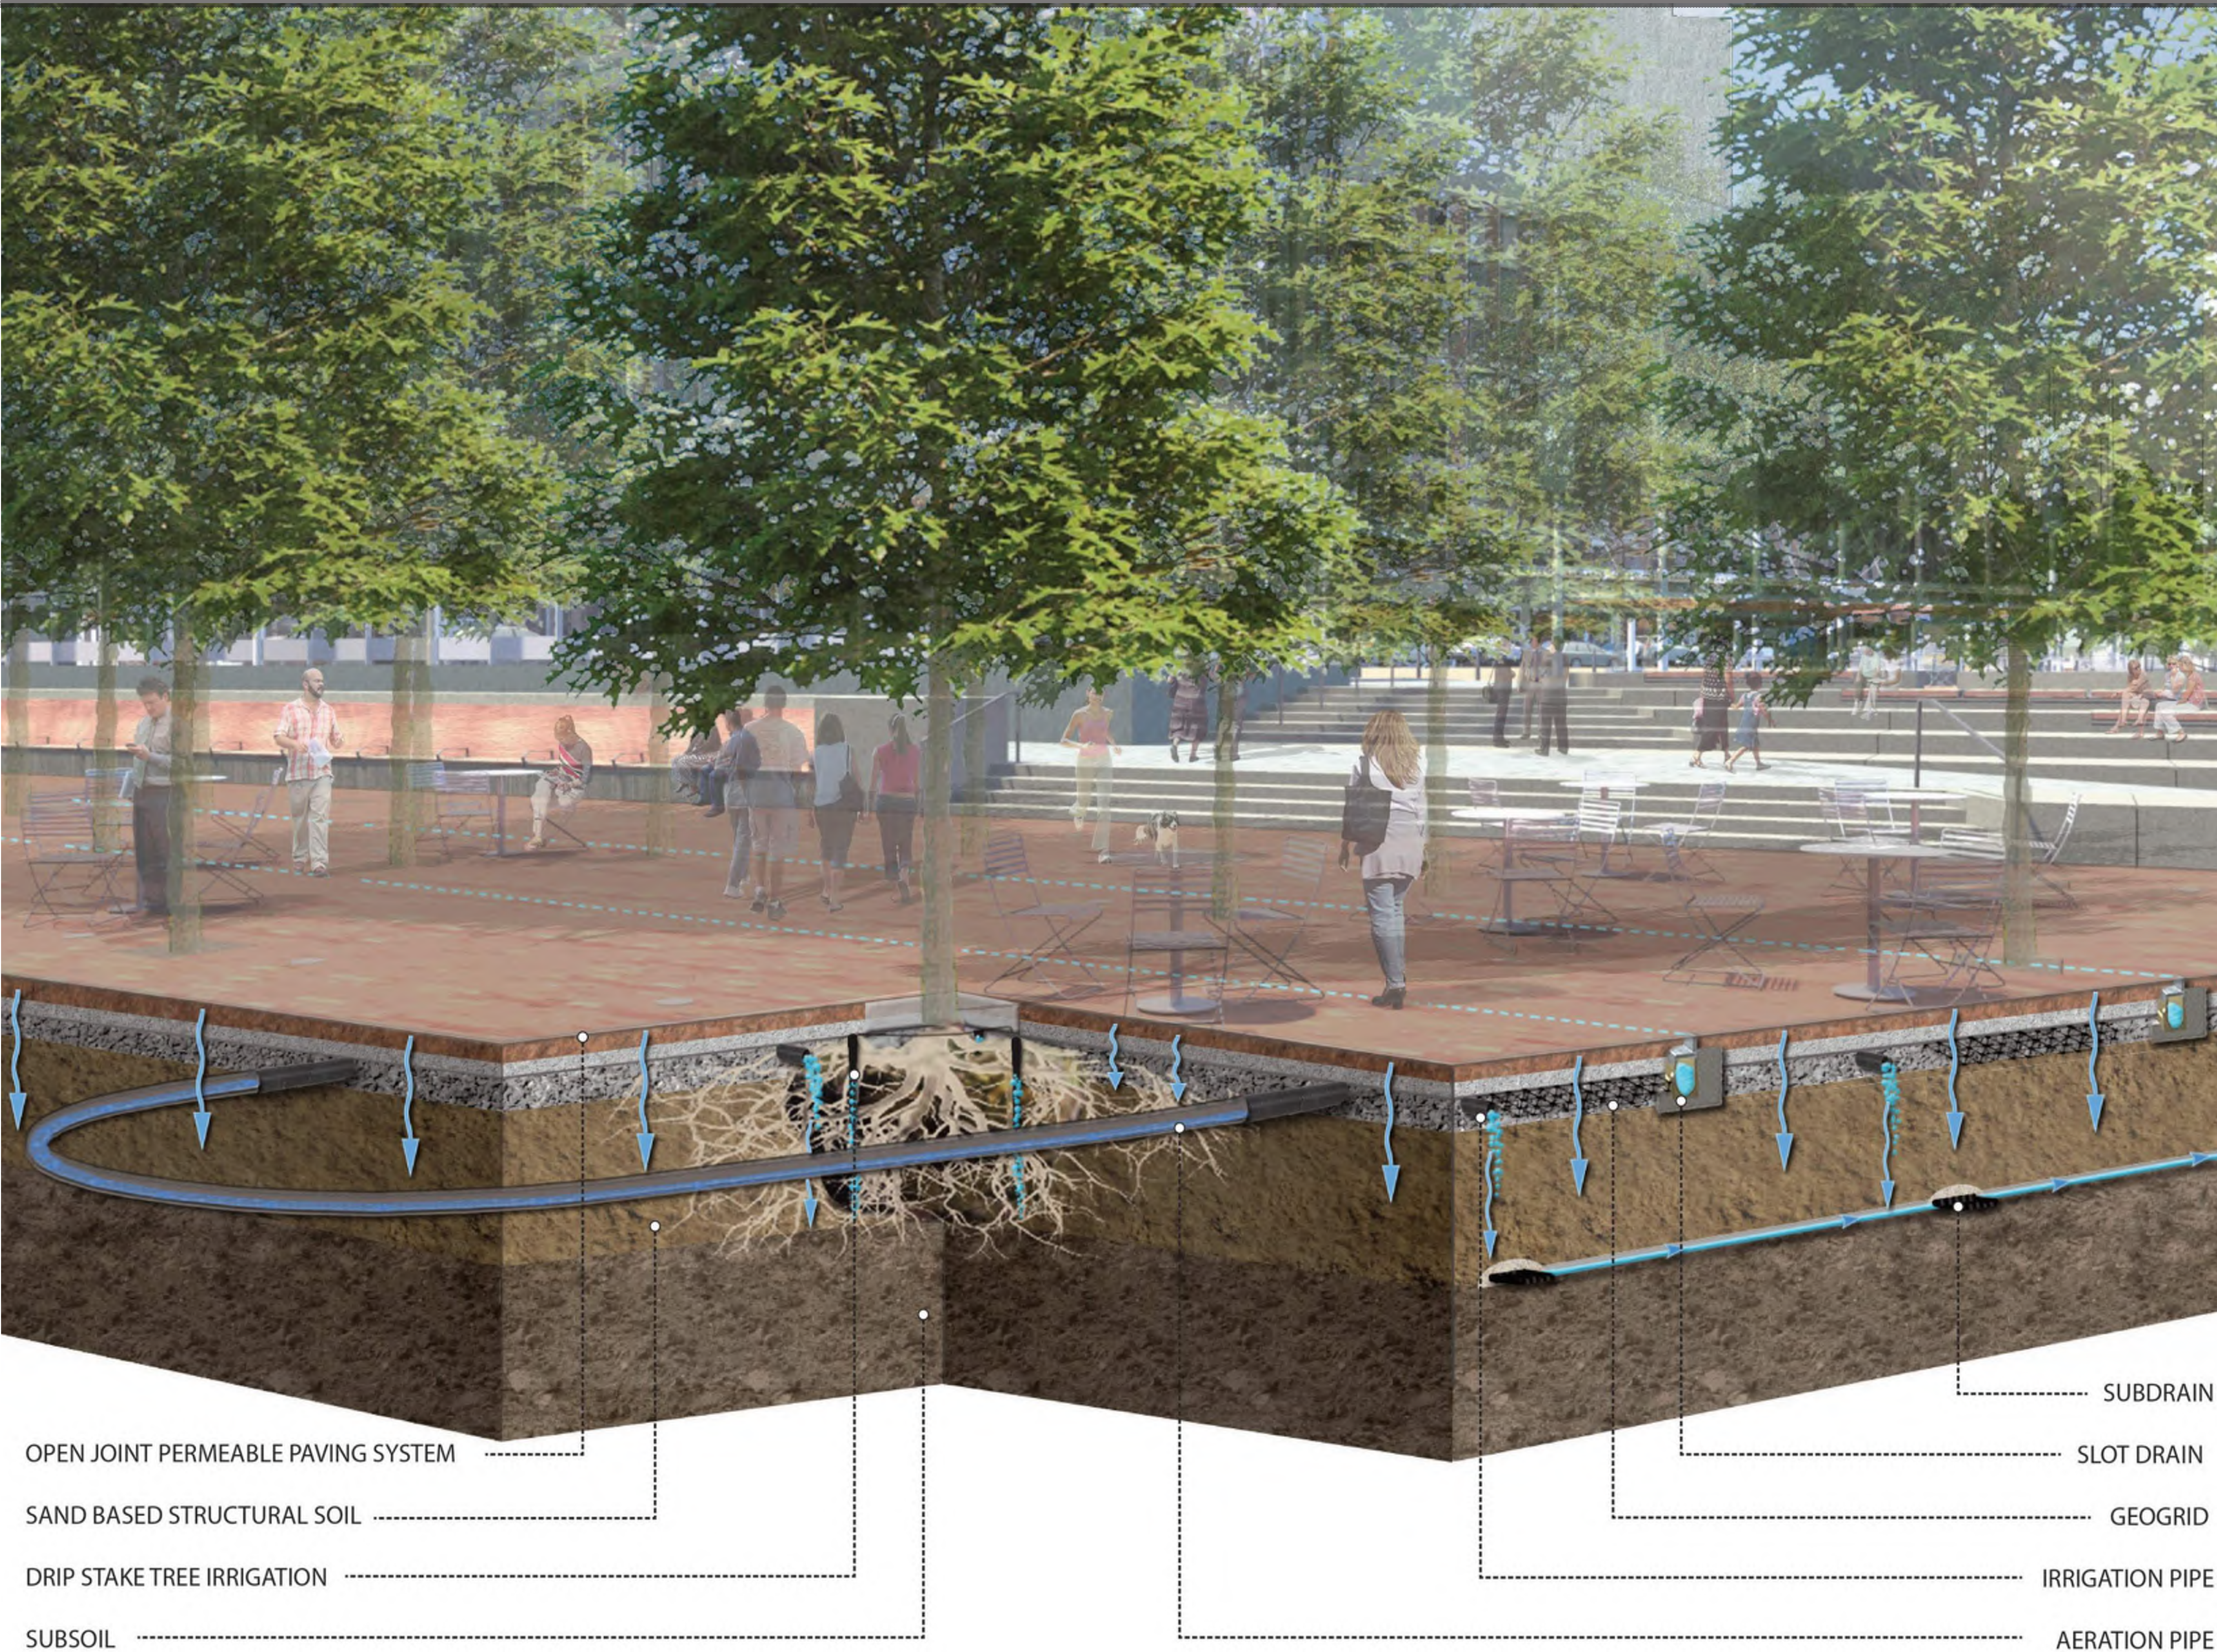


Retail Experiences: Mixed-Use Placemaking




The Street @ Chestnut Hill: Newton, MA




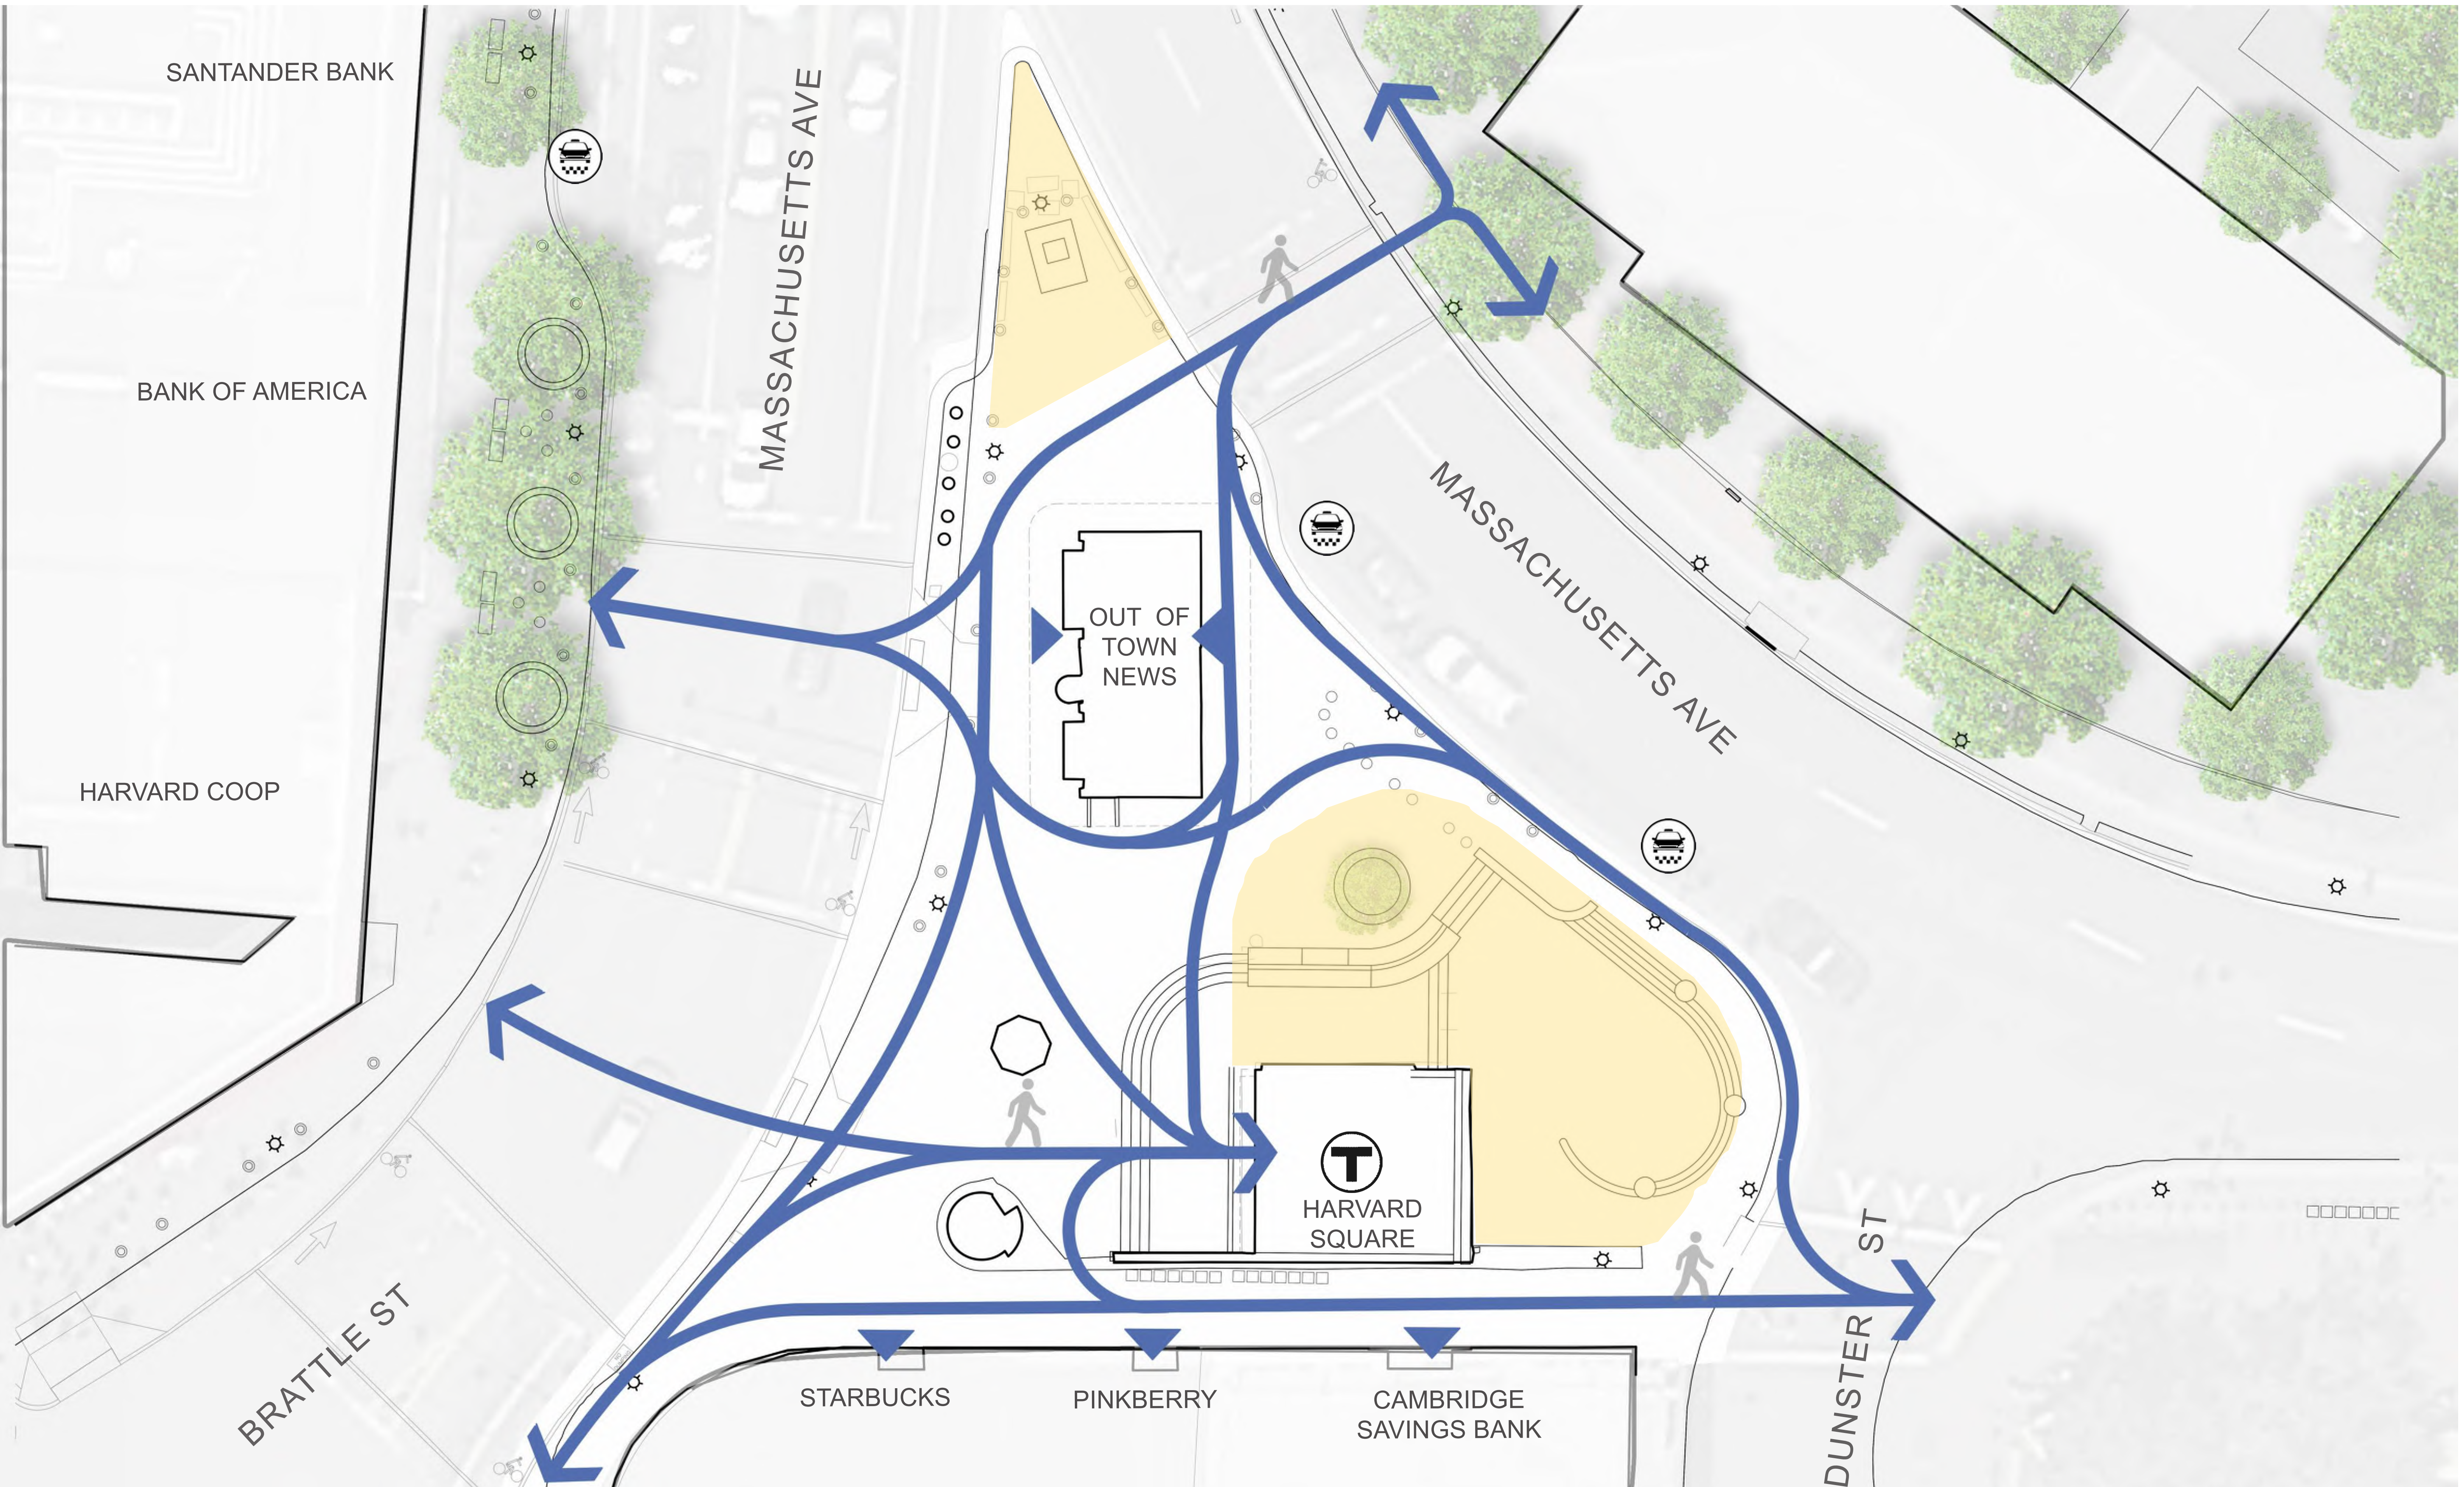


0 10 20 40 SCALE: 1" = 10' - 0"



CIRCULATION DIAGRAM

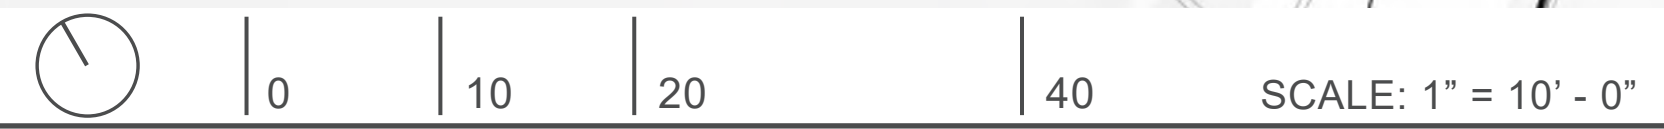


EXISTING ELEVATION DIAGRAM

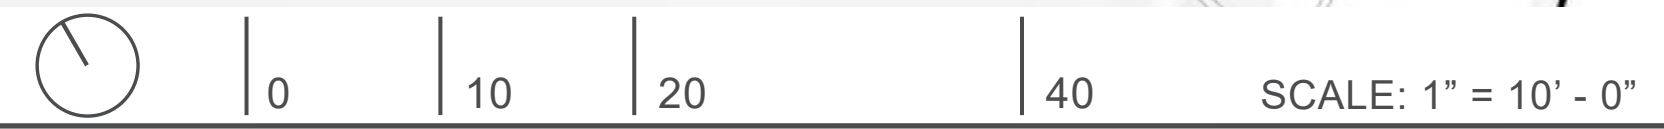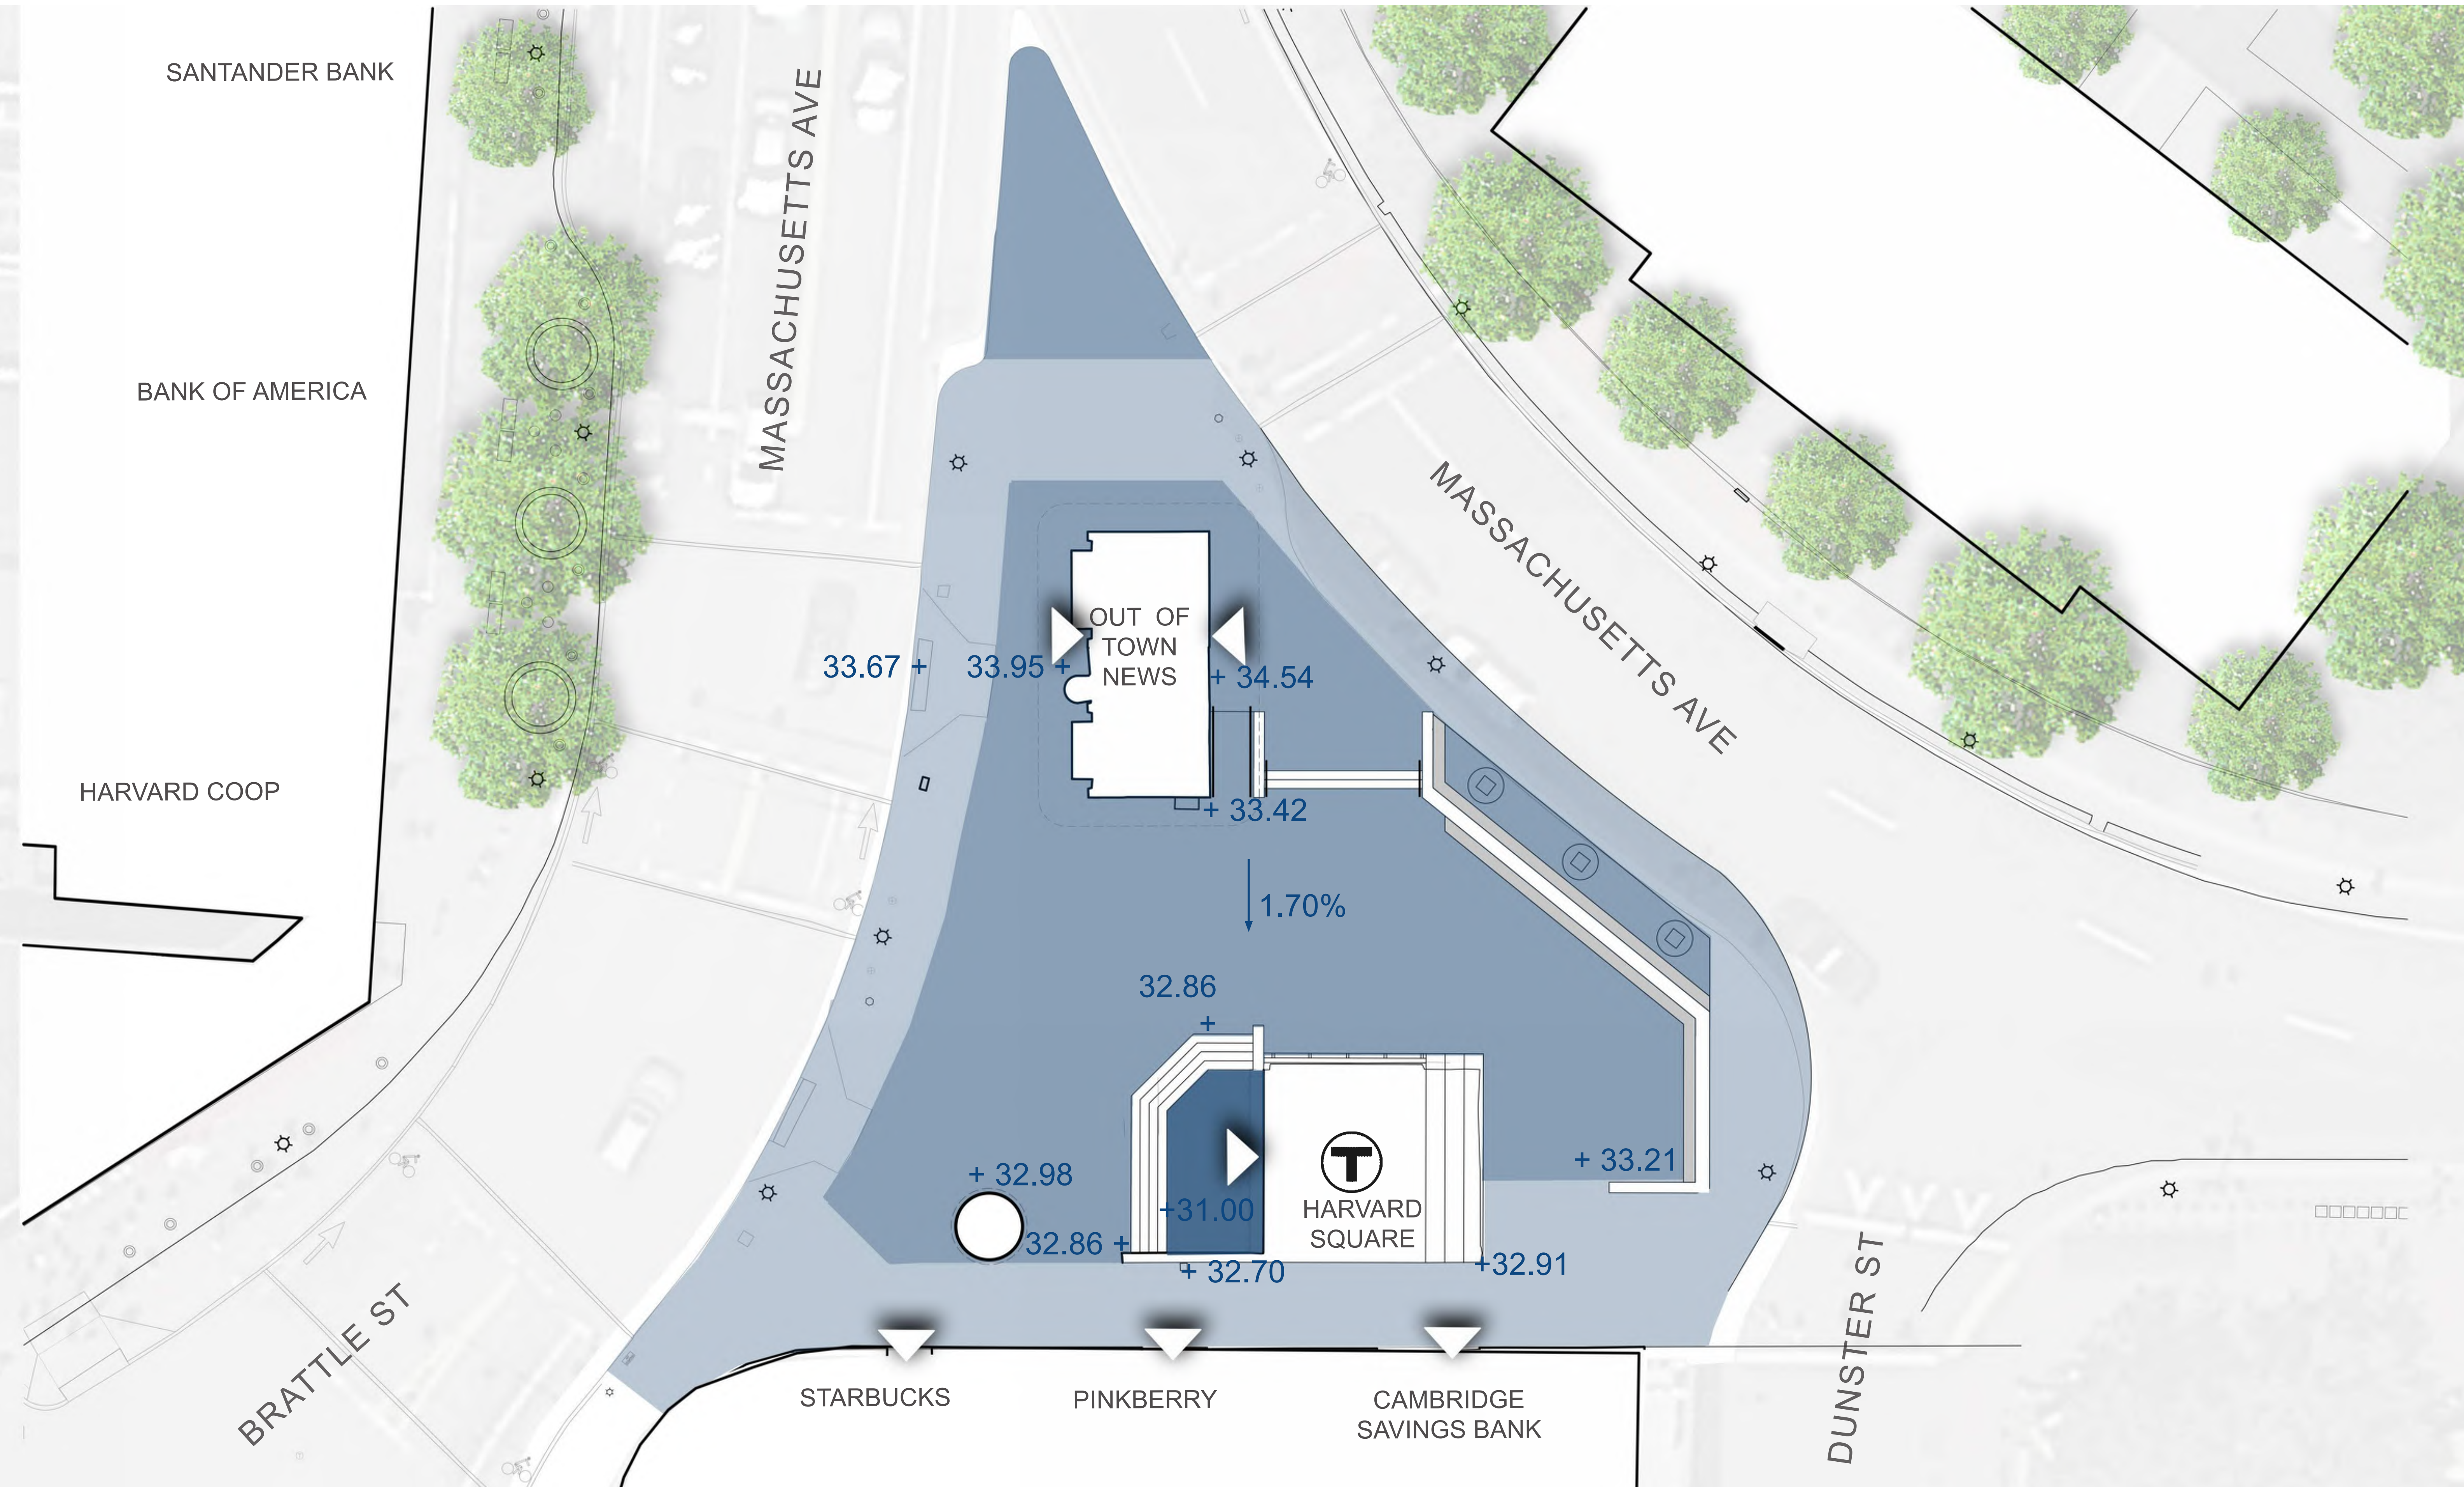


PROPOSED ELEVATION DIAGRAM - OOTN AT EXISTING GRADE

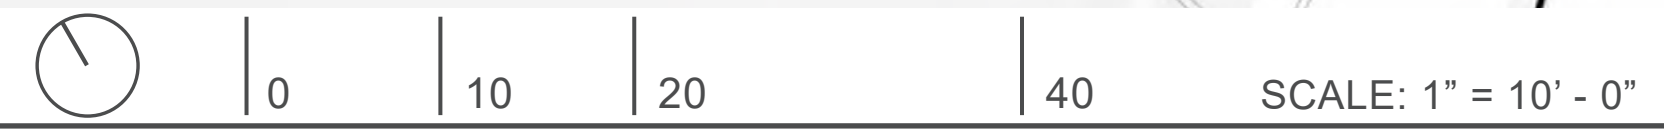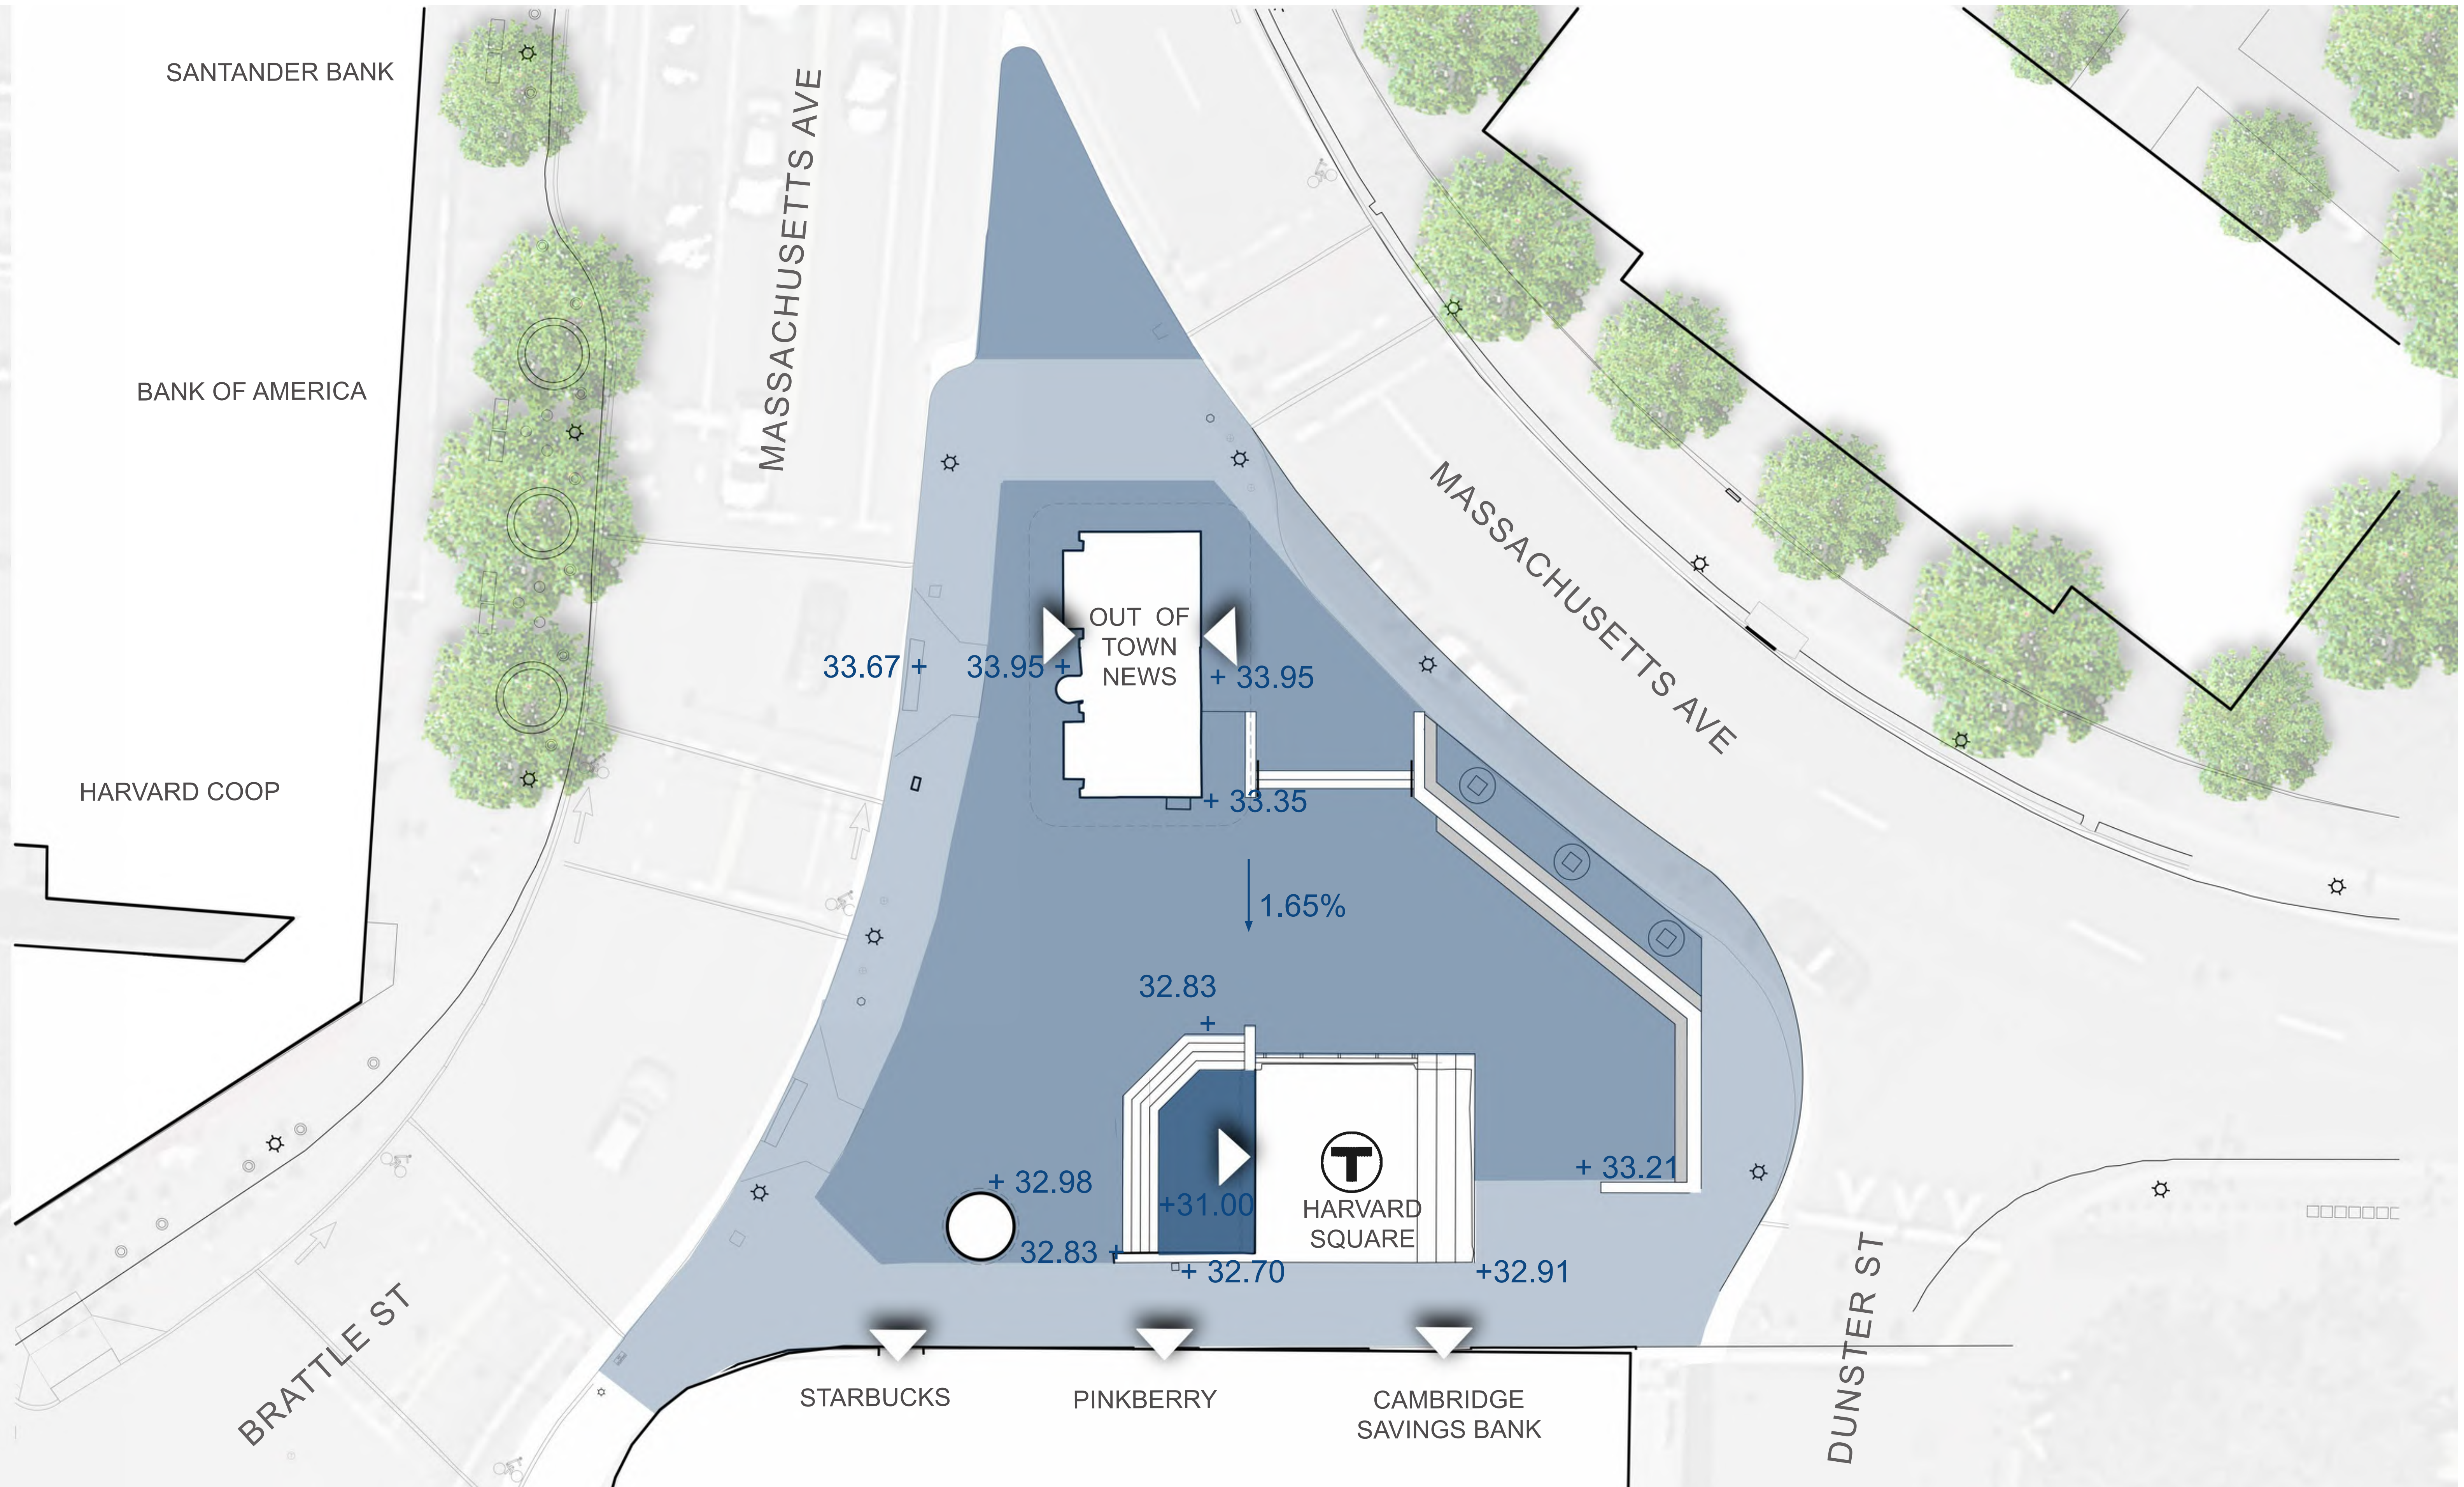


PROPOSED ELEVATION DIAGRAM - OOTN 6" LOWER

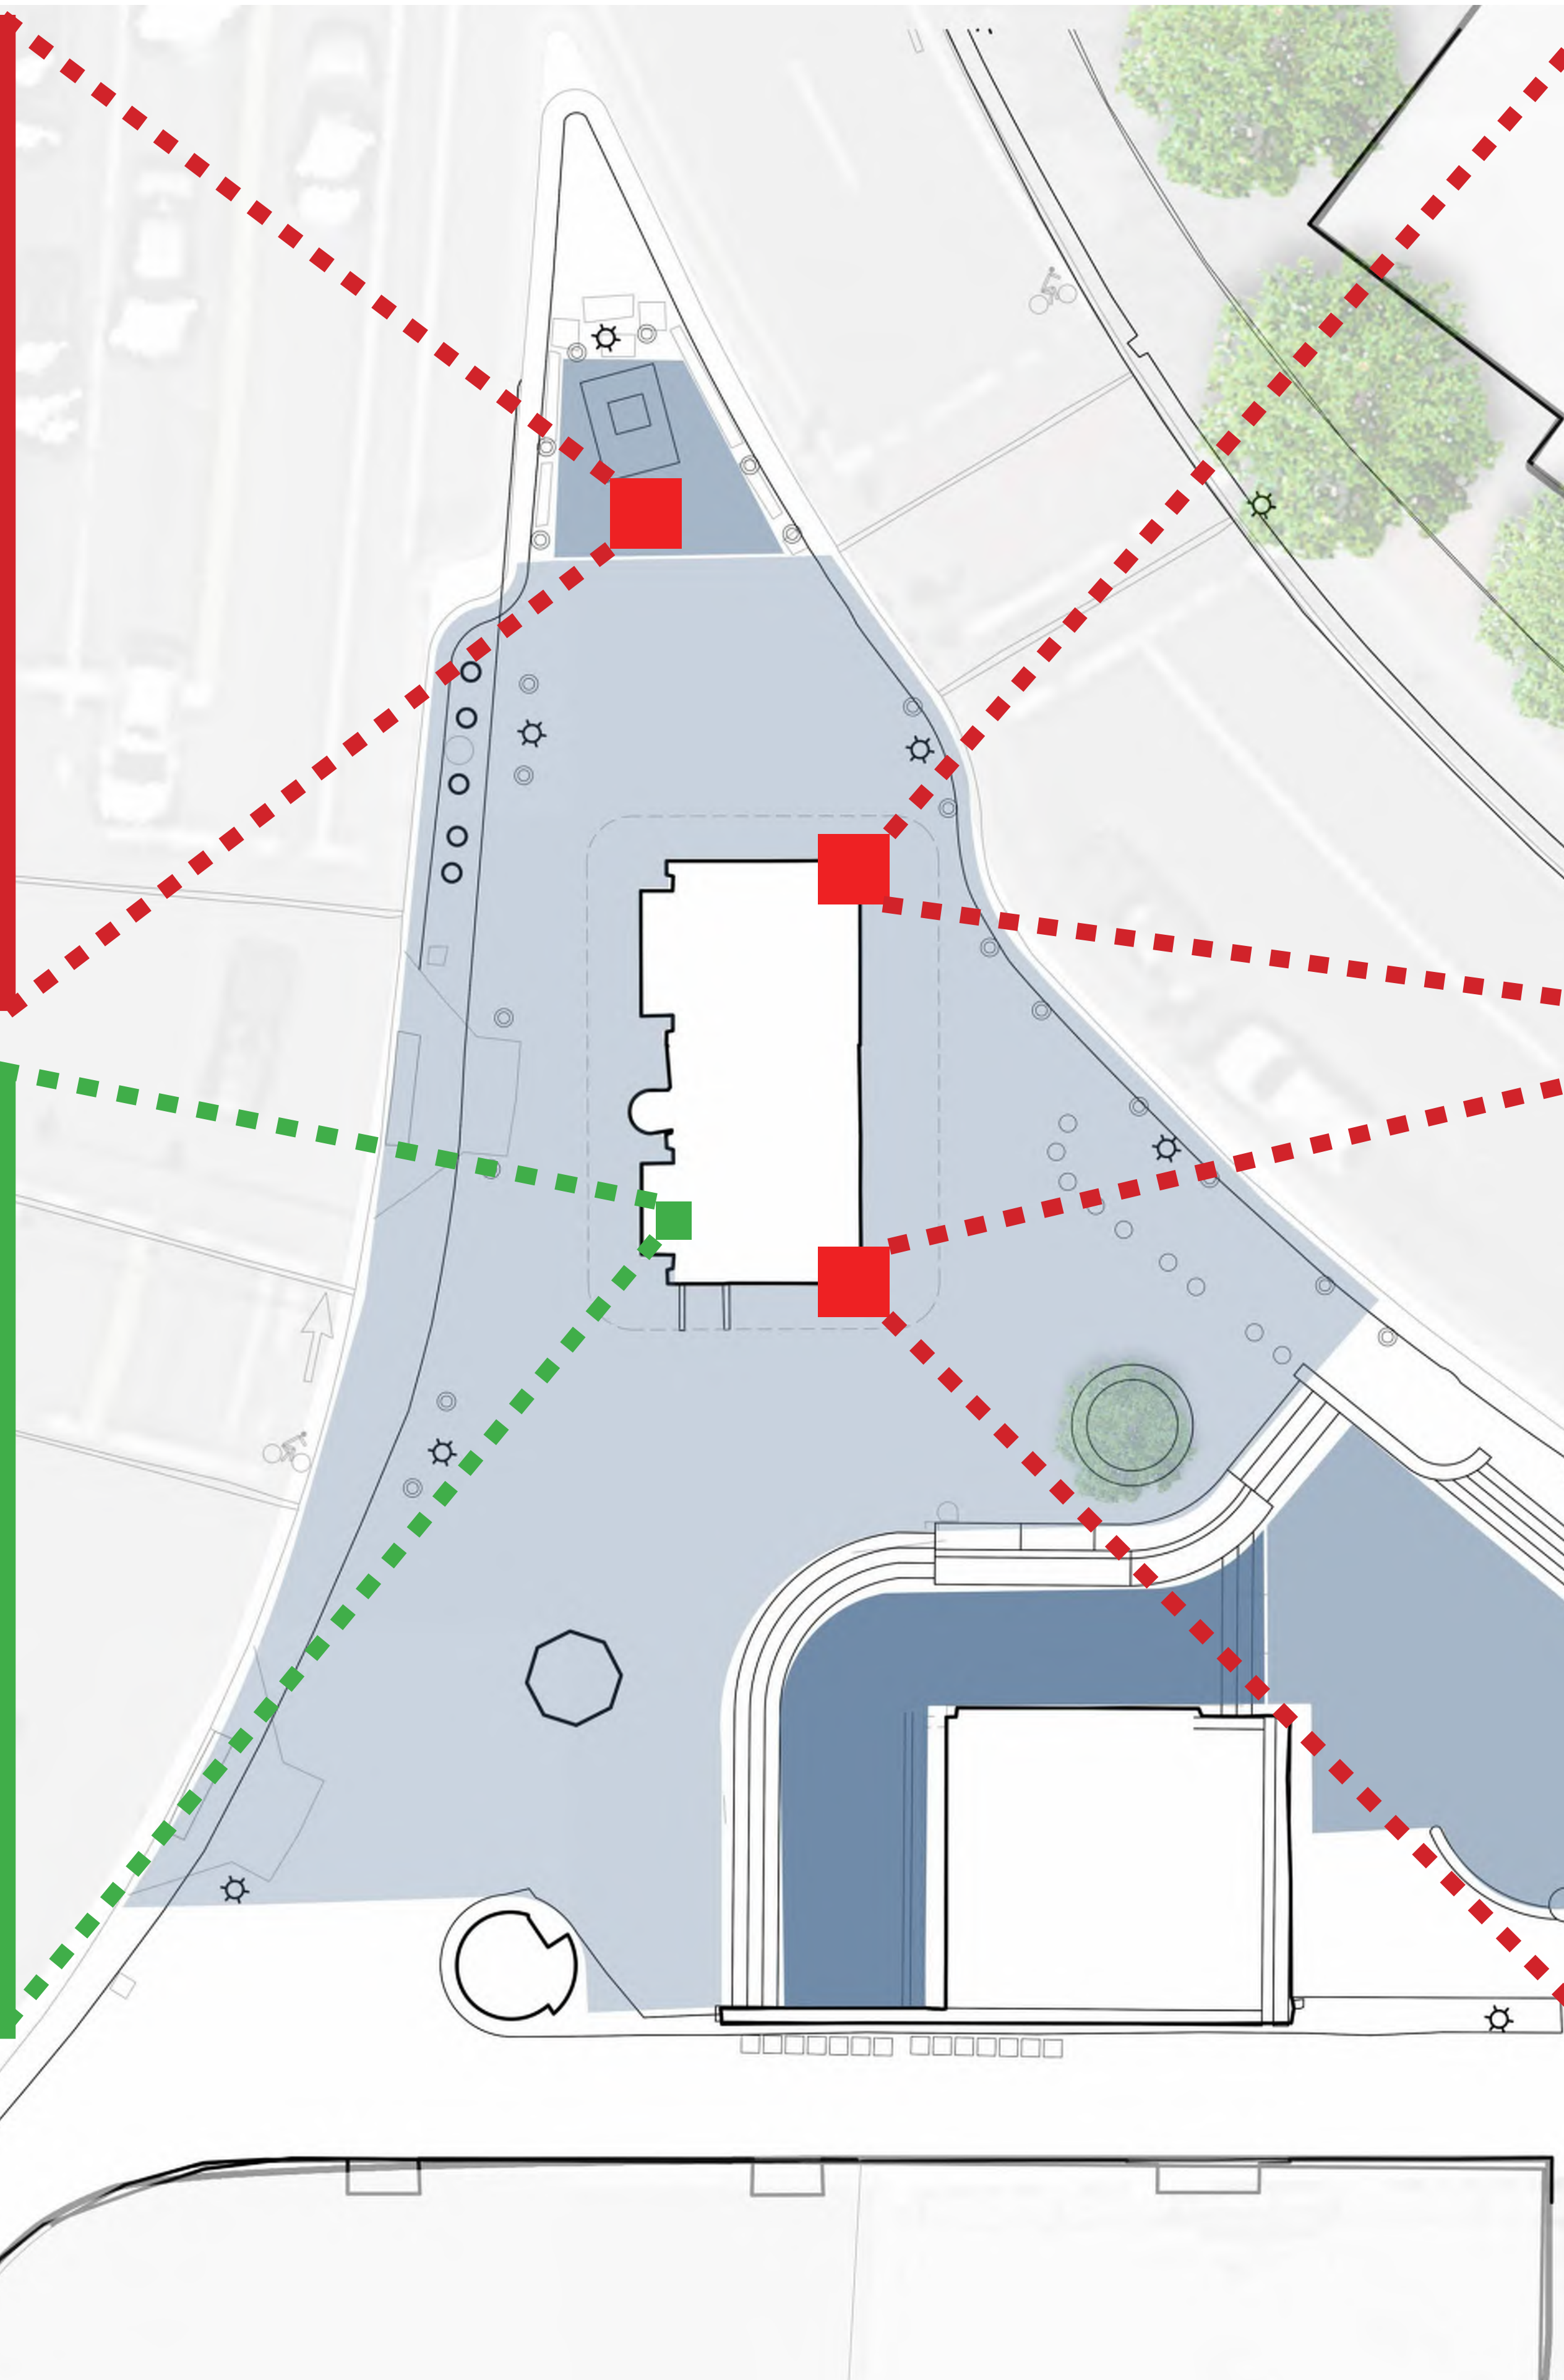

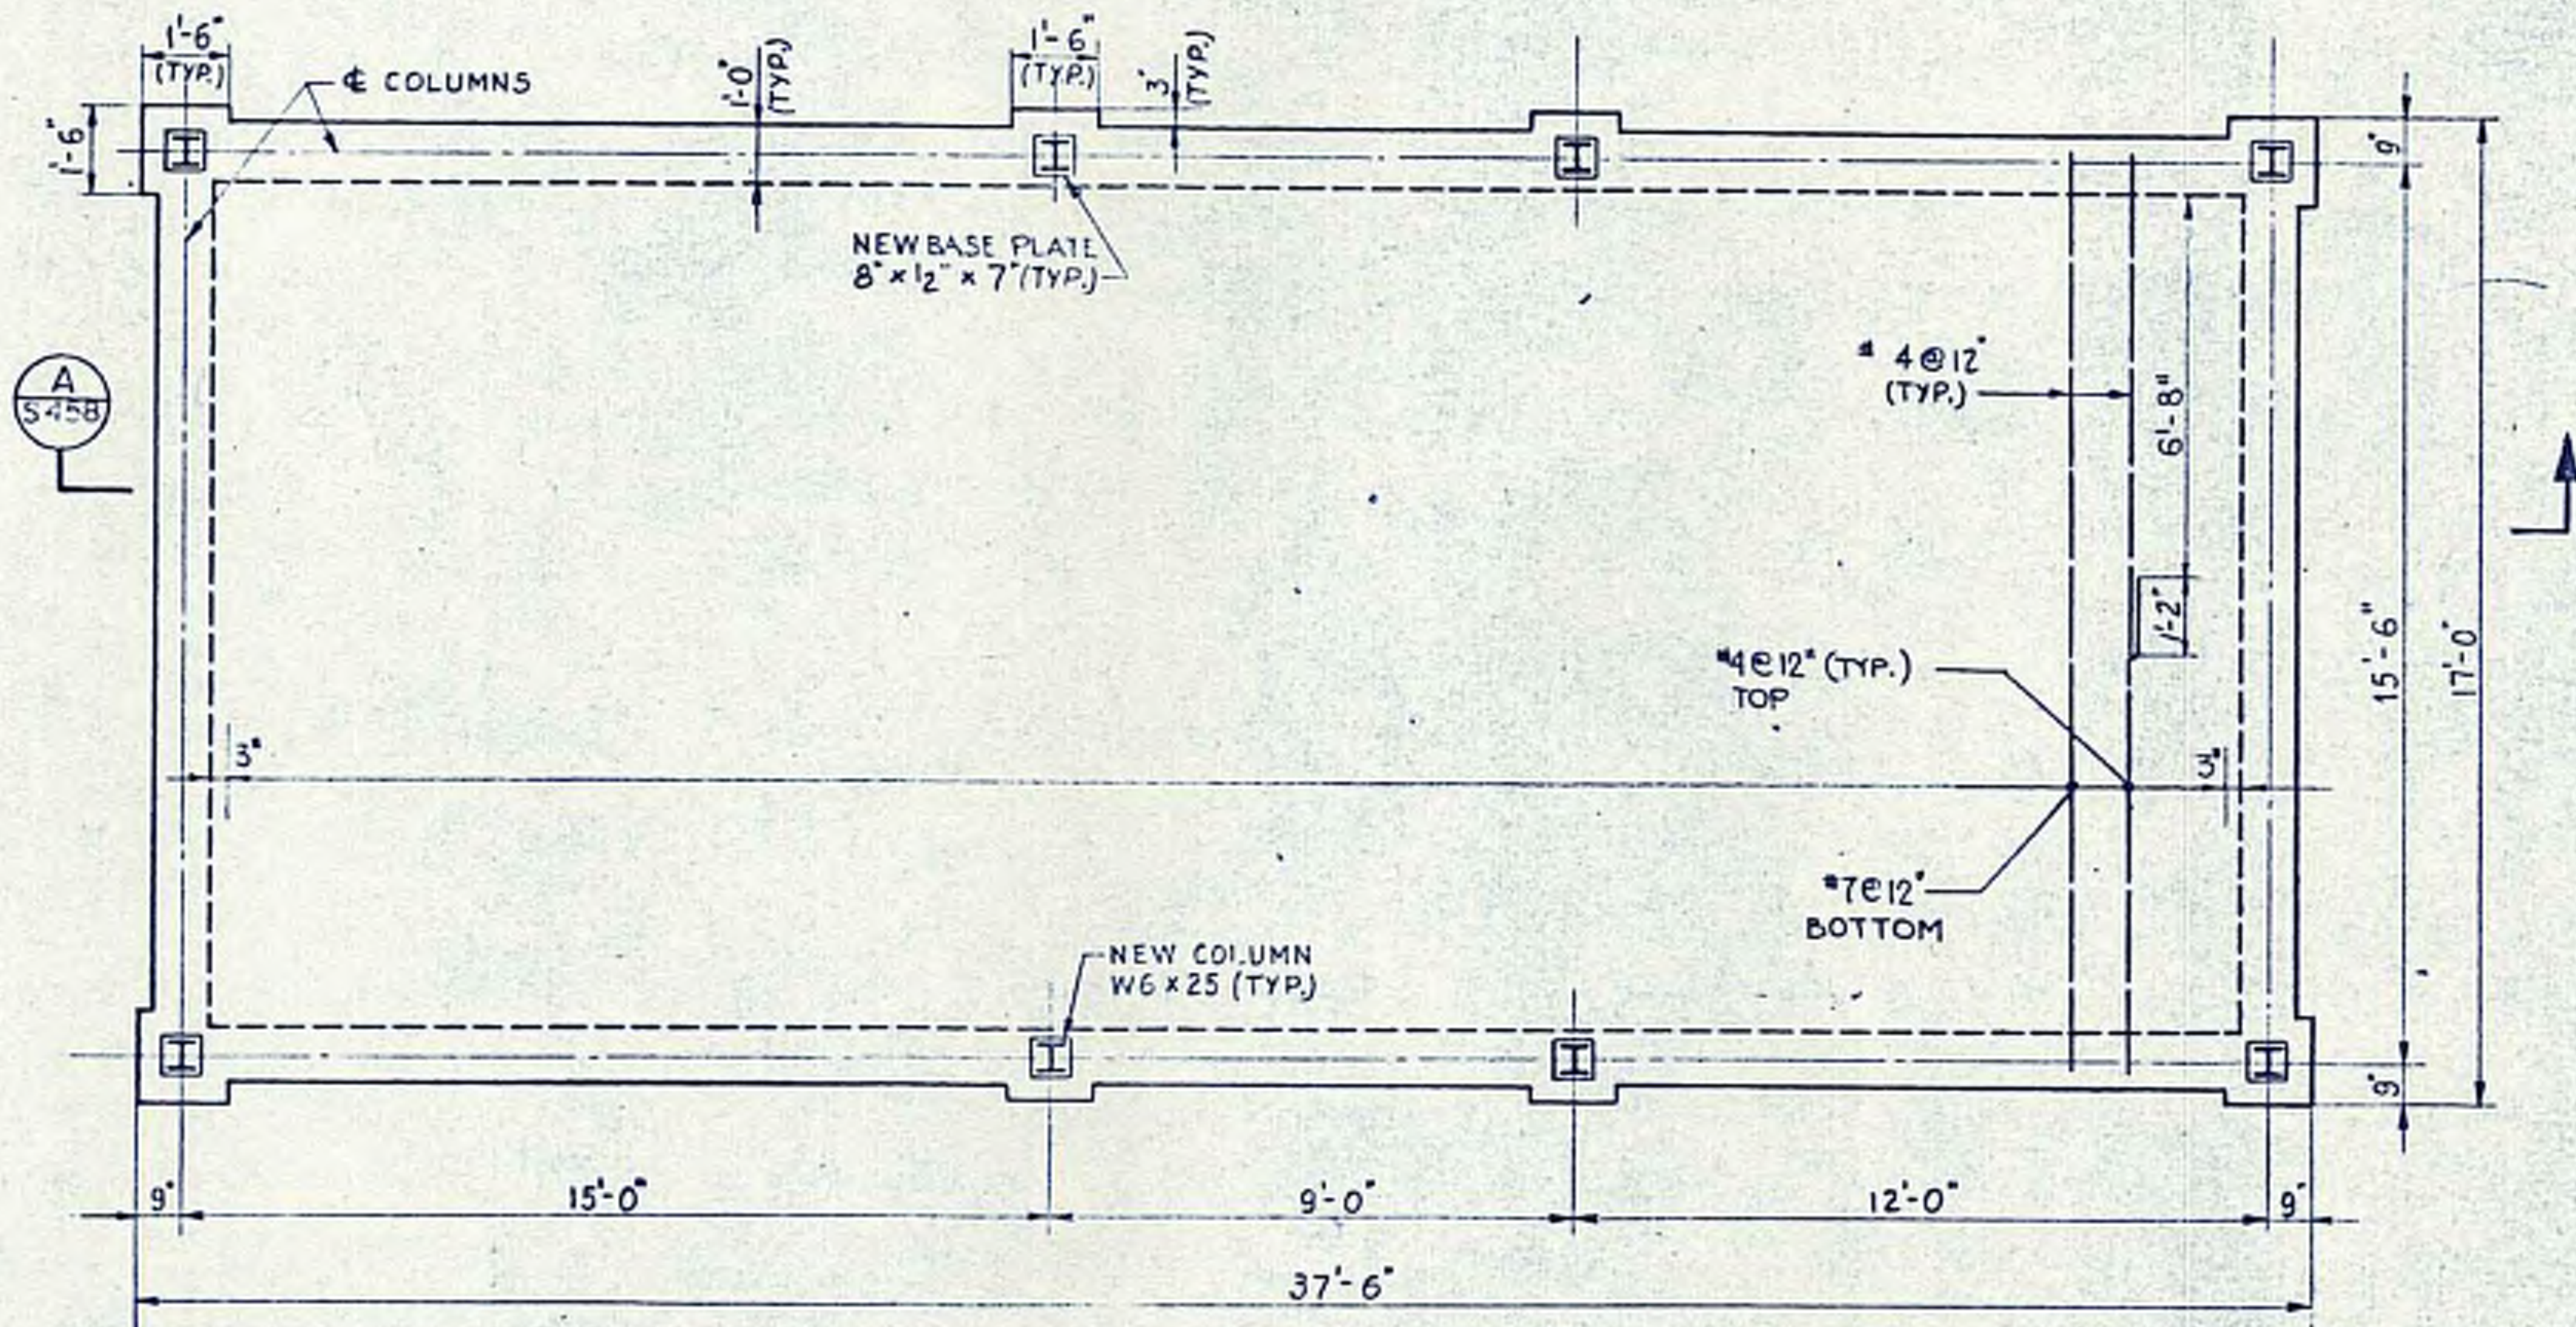

PLAN

SCALE: $\frac{3}{8}'' = 1'-0''$

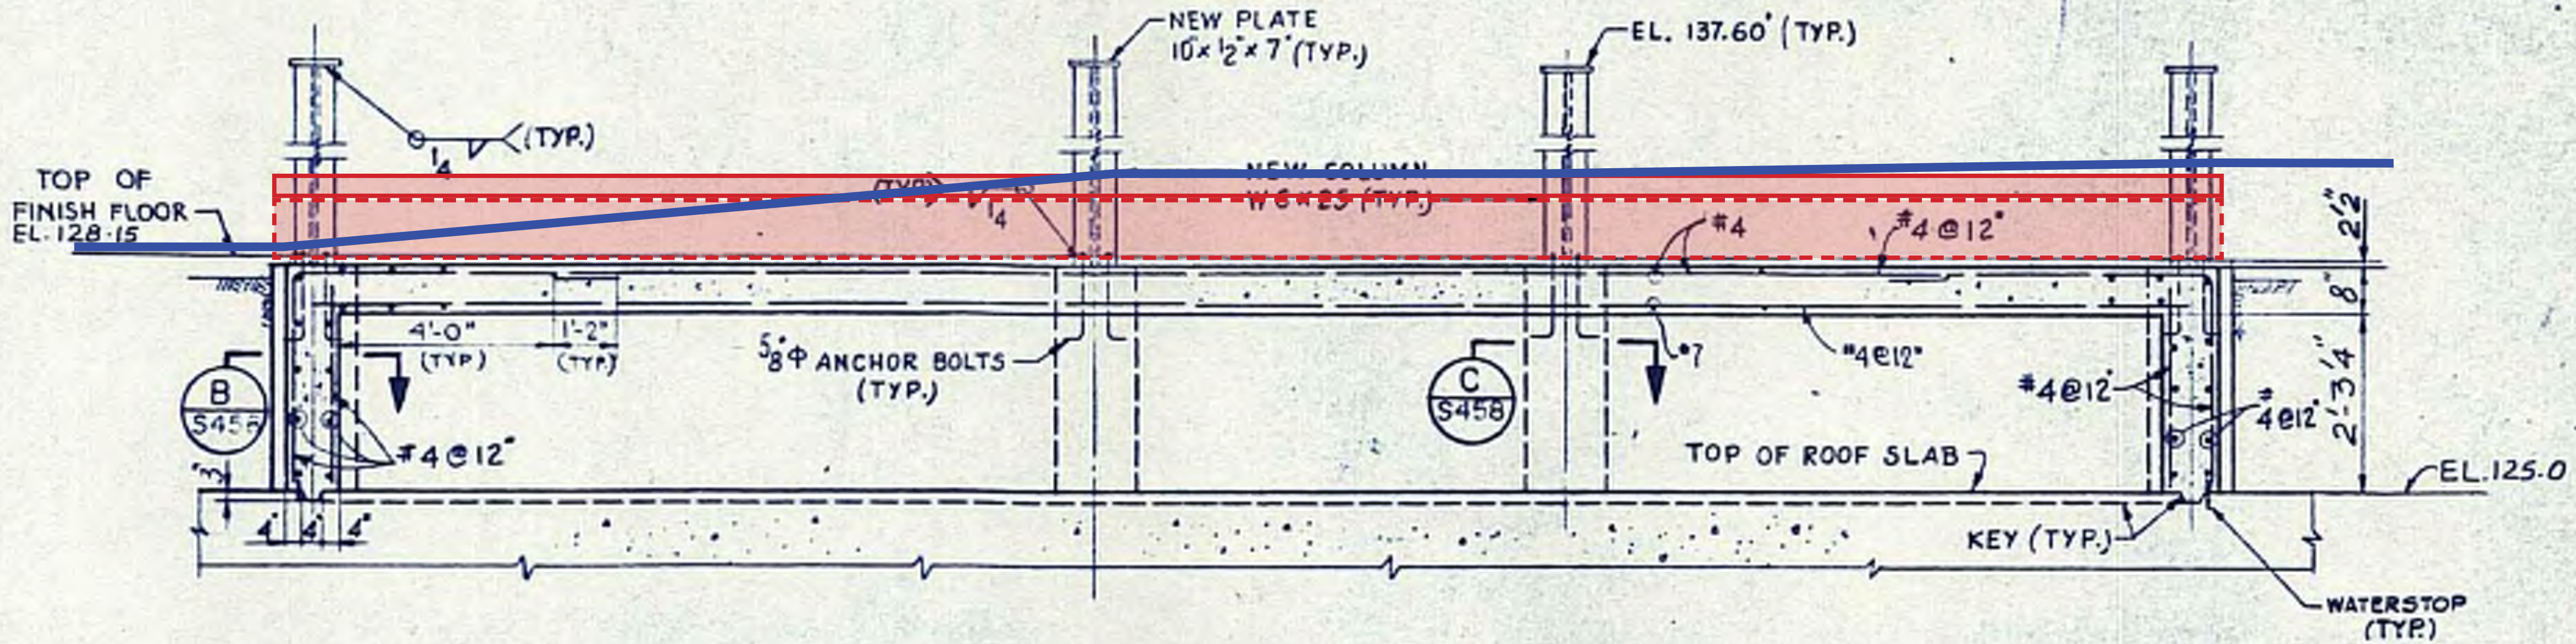

TEST PIT LOCATION PLAN

Vision - Harvard Square

Identity/Character - Heritage of Place

A Place to Gather - Flexible / Community Interaction / Intimate Spaces

Programming - Activation, Performances, Temporary Art etc

Circulation/Universal Access - Visual & Physical Connections; Multimodal

Sustainable Design - Creative Stormwater Measures

Retail Experiences - Mixed-Use Placemaking / Vibrant Commercial Amenities

