


existing



A Front View- Existing Sign
N.T.S.



2 Front View- Pan Sign w/ Raised Lit Letters - 7.08 Square feet
1" scale Note: same lighting method as existing sign

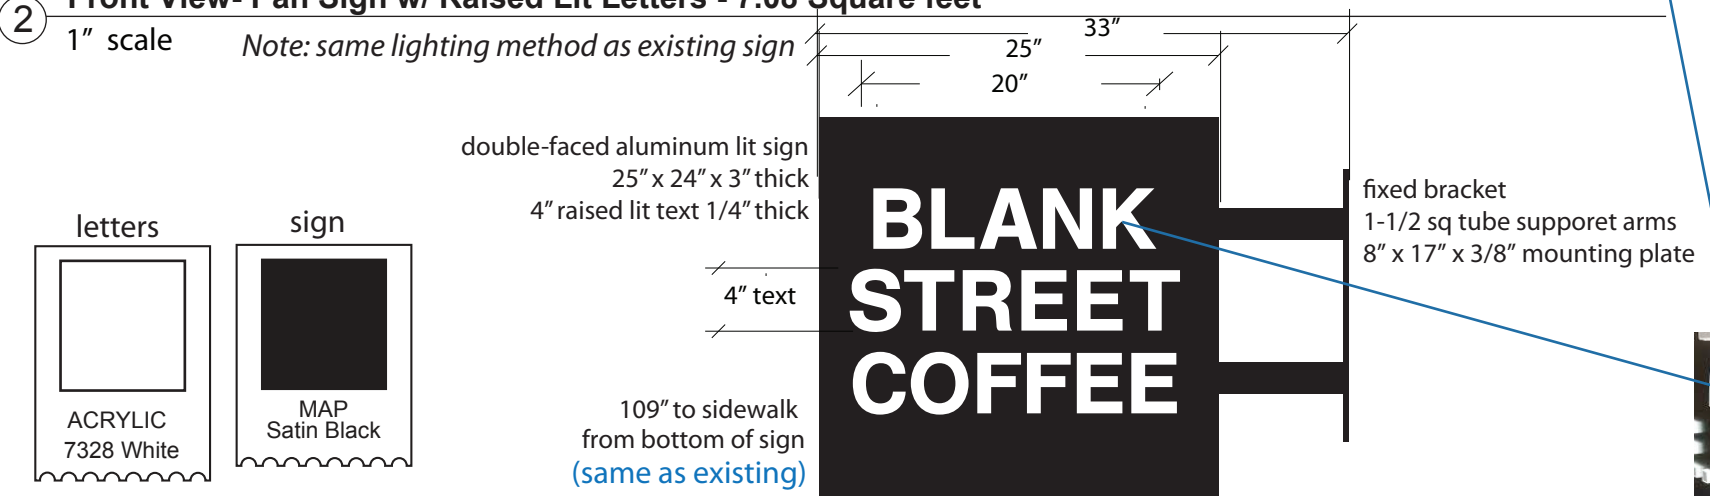

3 Front View- Proposed Sign - 4.16 square feet
1" scale Note: same lighting method as pan sign

proposed


26.33 feet of frontage



Projecting sign
133" to top of sign
109" to bottom of sign
31.8 pound sign

Pan sign
122" to top of sign
112" to bottom of sign
48.3 pound sign

1 Front View- Proposed Signage
N.T.S.

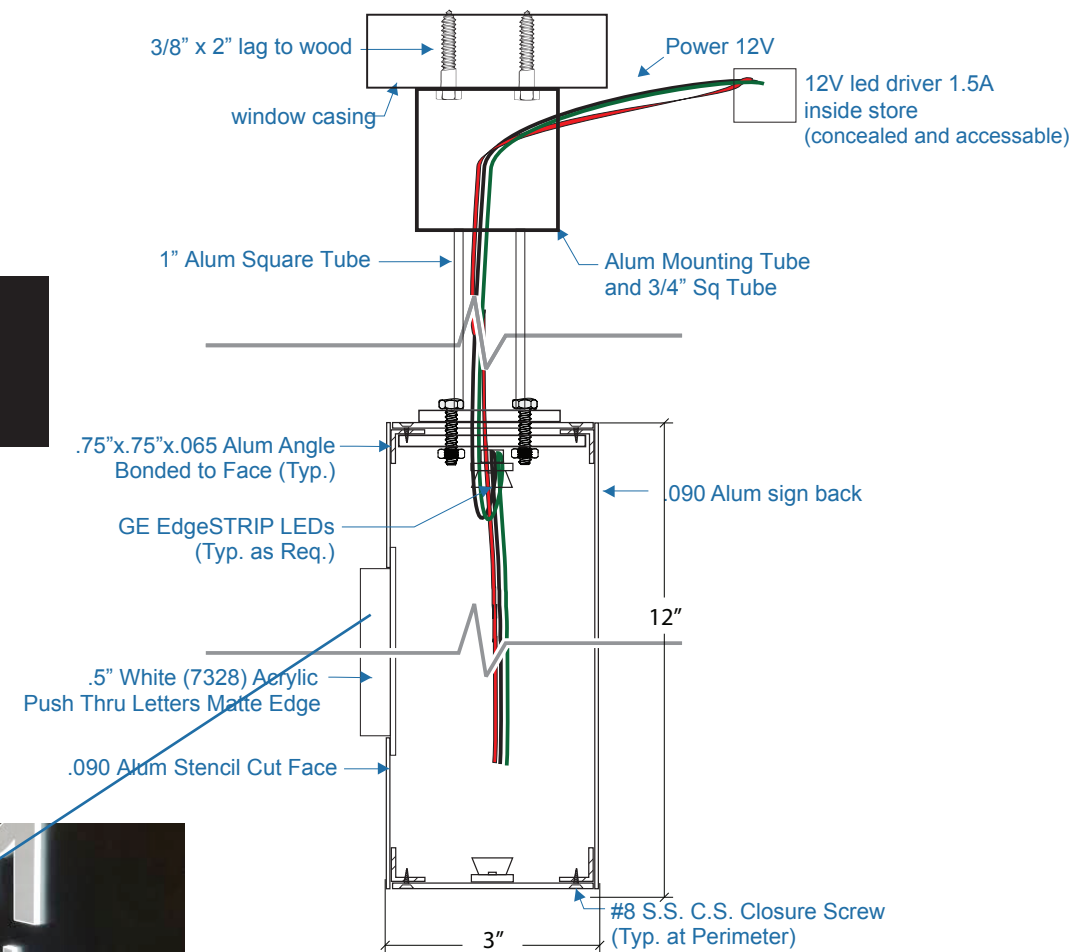

B Pan Sign Section Detail (at Text)
N.T.S.



both signs light like this

bostonsign

www.bostonsign.com
40 Plympton Street Boston, MA 02118
Tel. 617-338-2114 Fax 617-482-4825

CUSTOMER:

BLANK STREET COFFEE

PROJECT :

1380 Mass Ave
Cambridge, MA

DATE:

9/9/22

SCALE:

As Noted

DRAWN BY:

RT

WORK ORDER:

DRAWING NO:

FILE:
1380 Mass Blank.ai

REVISIONS:

This artwork is Copyright © 2022 Boston Sign. Use of this artwork by any party other than Boston Sign for any purpose whatever is prohibited without a signed release from Boston Sign

exterior signage