




LEGEND



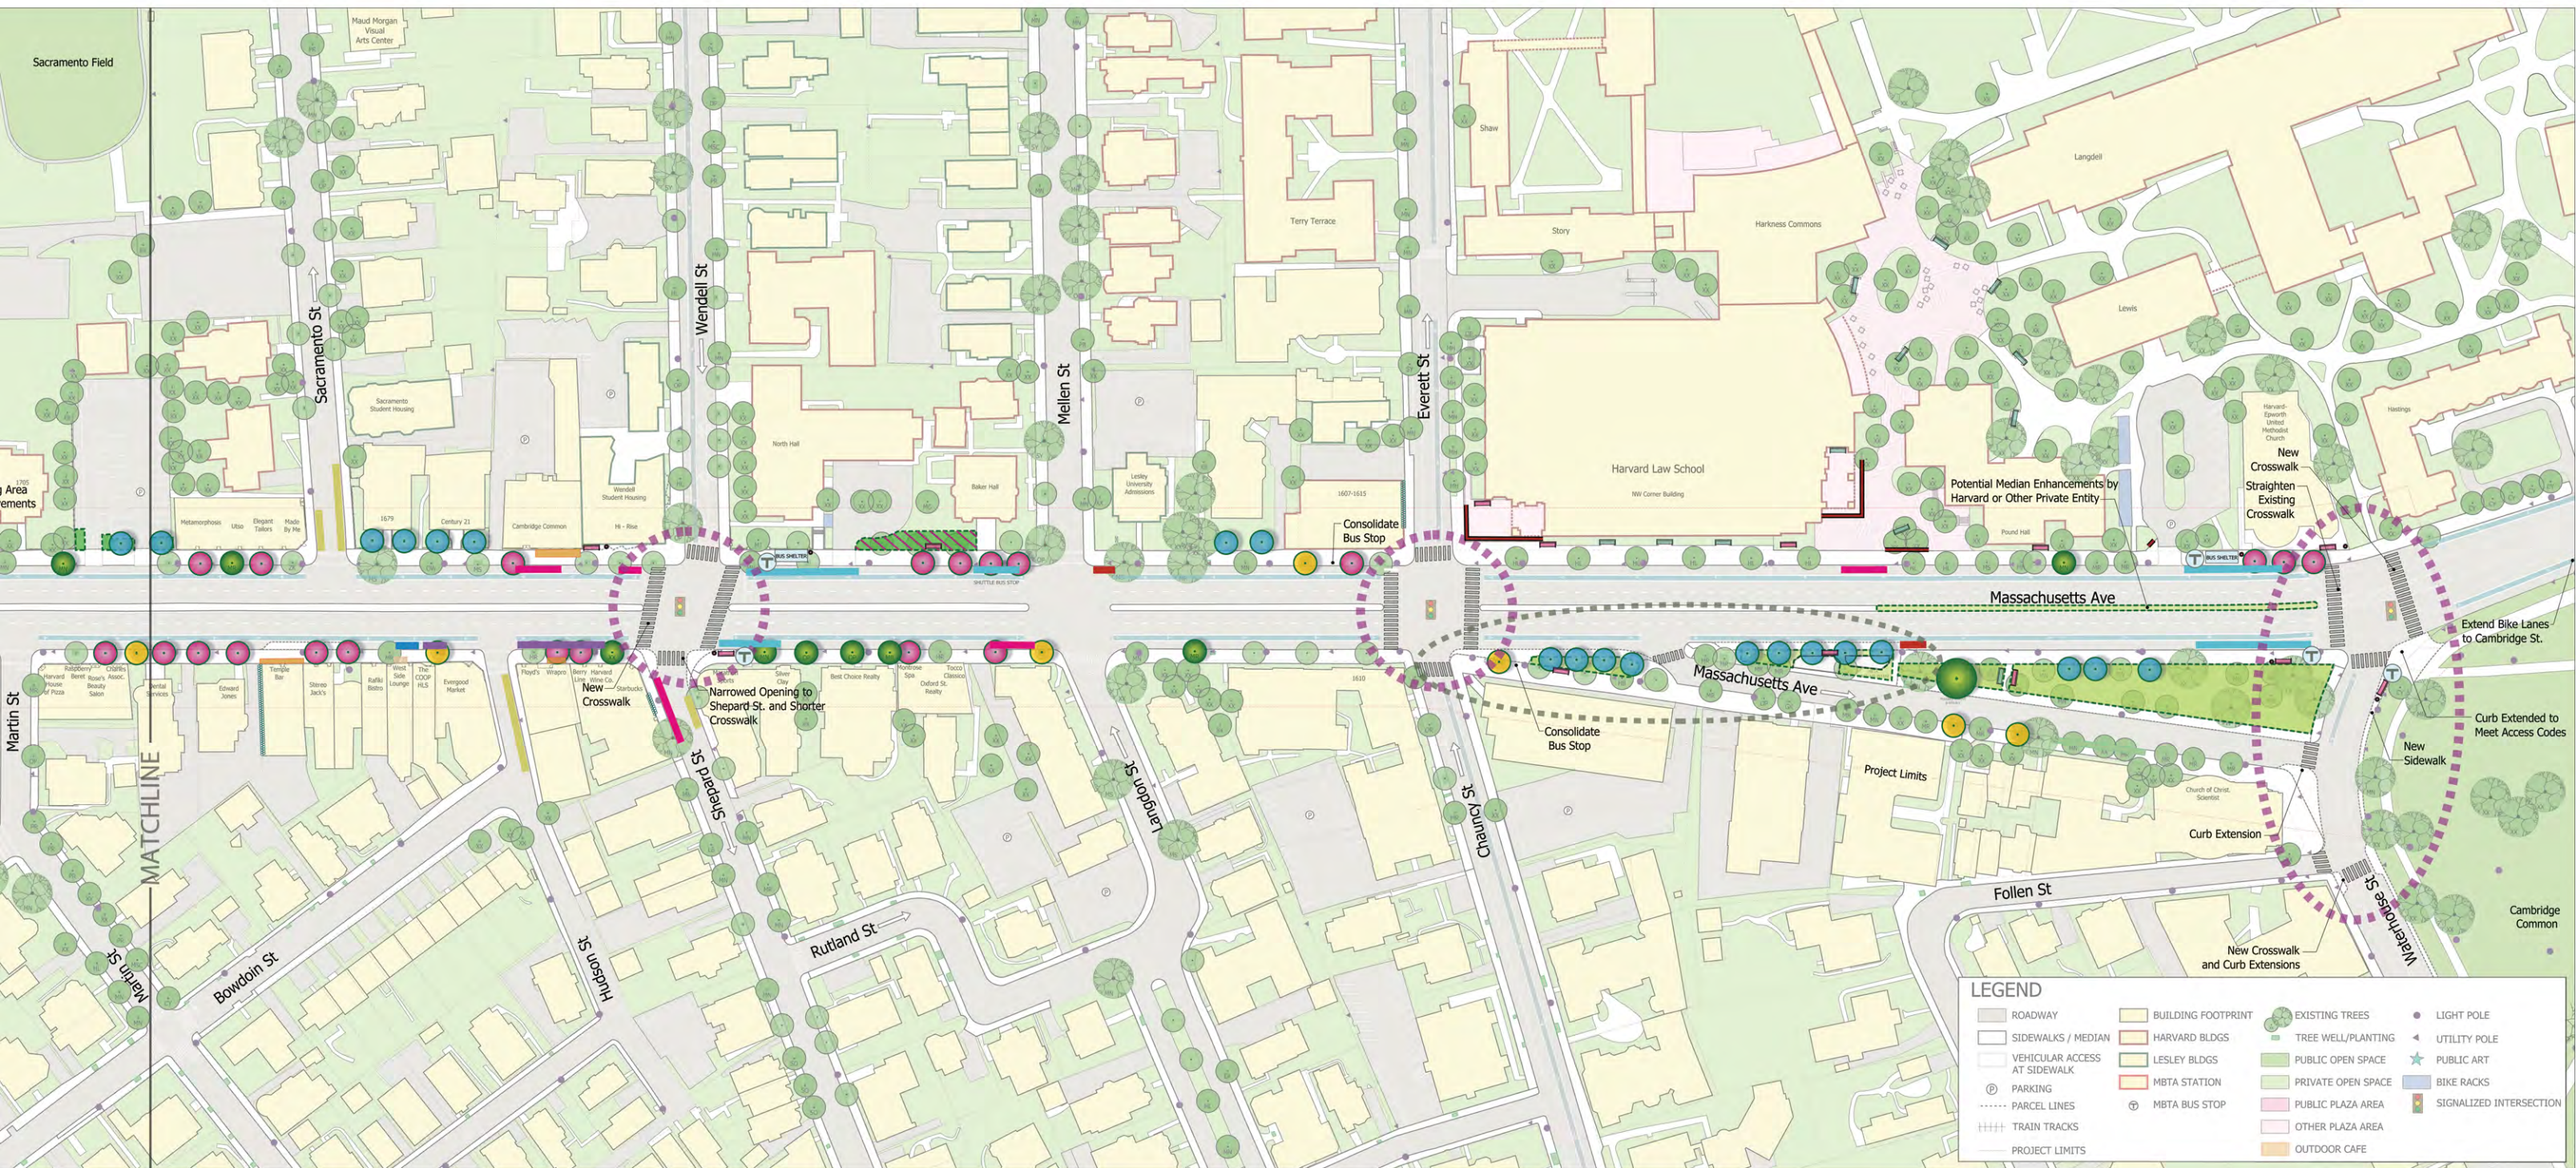

LEGEND

ROADWAY	BUILDING FOOTPRINT	EXISTING TREES	LIGHT POLE
SIDEWALKS / MEDIAN	HARVARD BLDGS	TREE WELL/PLANTING	UTILITY POLE
VEHICULAR ACCESS AT SIDEWALK	LESLEY BLDGS	PUBLIC OPEN SPACE	PUBLIC ART
PARKING	MBTA STATION	PRIVATE OPEN SPACE	BIKE RACKS
PARCEL LINES	MBTA BUS STOP	PUBLIC PLAZA AREA	SIGNALIZED INTERSECTION
TRAIN TRACKS		OTHER PLAZA AREA	
PROJECT LIMITS		OUTDOOR CAFE	

LEGEND

<p>PLANNED FUTURE WORK</p> <p>FUTURE CURB CHANGES</p>	<p>CURB REGULATIONS</p> <p>BUS STOP</p> <p>LOADING ZONE</p> <p>COMBO LZ/METERS</p> <p>HANDICAP</p> <p>FIRE HYDRANT</p> <p>UNREGULATED</p>	<p>BIKE LANES</p> <p>EXISTING BIKE LANE</p> <p>PLANNED BIKE LANE</p>	<p>SEATING & SITE FURNISHINGS</p> <p>EXISTING BENCH SEATING</p> <p>PROPOSED BENCH SEATING</p> <p>PROPOSED TRASH RECEPTACLE</p> <p>EXISTING BUS SHELTER</p> <p>EXISTING CAFE SEATING</p> <p>SEATWALL OR STEPS</p>	<p>STREET TREES</p> <p>EXISTING TREES</p> <p>REMOVE & REPLACE EXISTING TREES</p> <p>POTENTIAL NEW TREES</p> <p>POTENTIAL NEW TREES IN EXISTING EMPTY TREE WELL</p> <p>POTENTIAL NEW TREES (BACK OF SIDEWALK)</p>	<p>LANDSCAPE IMPROVEMENTS</p> <p>LANDSCAPE IMPROVEMENT OPPORTUNITIES ON PUBLIC PROPERTY</p> <p>LANDSCAPE IMPROVEMENT OPPORTUNITIES ON PRIVATE PROPERTY</p> <p>PUBLIC PLAZA IMPROVEMENT OPPORTUNITIES</p> <p>LANDSCAPE ENHANCEMENT OPPORTUNITY</p> <p>GREENWALL OPPORTUNITIES ON PRIVATE PROPERTY</p>
---	--	---	---	---	---

CITY OF CAMBRIDGE
 COMMUNITY DEVELOPMENT DEPARTMENT
 LOWER MASSACHUSETTS AVENUE - CONCEPTUAL STREETScape MASTER PLAN
 HARVARD TO PORTER SQUARES (WATERHOUSE STREET TO UPLAND ROAD)
 HALVORSON DESIGN PARTNERSHIP
 Revised June 21, 2011

STREETScape IMPROVEMENT OPPORTUNITIES PLAN

