


BEGIN PROJECT
 STA 0+45.00
 N 2959310.1799
 E 749240.5293

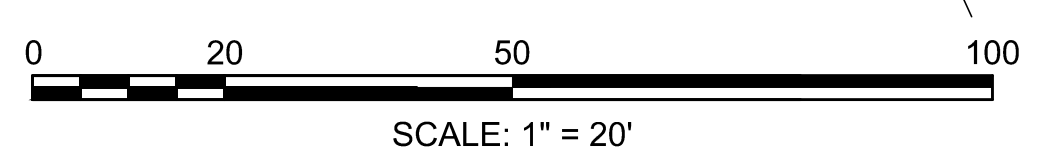

REV.	DATE	DESCRIPTION	BY



COMMONWEALTH OF MASSACHUSETTS
DEPARTMENT OF CONSERVATION AND RECREATION
DIVISION OF ENGINEERING AND
DIVISION OF PLANNING AND RESOURCE PROTECTION

WATERTOWN/CAMBRIDGE GREENWAY
 WATERTOWN - CAMBRIDGE GREENWAY
 WATERTOWN, CAMBRIDGE MA

CONSTRUCTION PLANS


DESIGNER: DRM
 CHECKED: SHK
 DRAWN: DRM
 CHECKED: TAL

CONT. P15-3000-C1A
 ACC.

SCALE: 1"=20'
 DATE: XX-XX-XX



SHEET NO.
C-1
 1 OF 11

CONTINUED ON
 SHEET NO. C-2

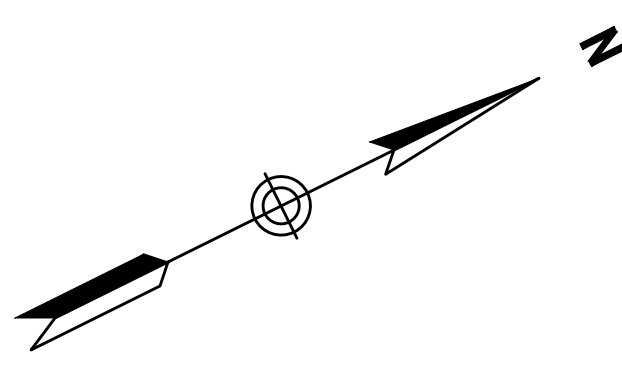

CONTINUED ON SHEET NO. C-1

CONTINUED ON SHEET NO. C-3

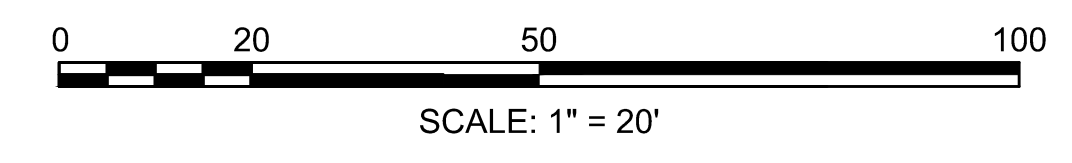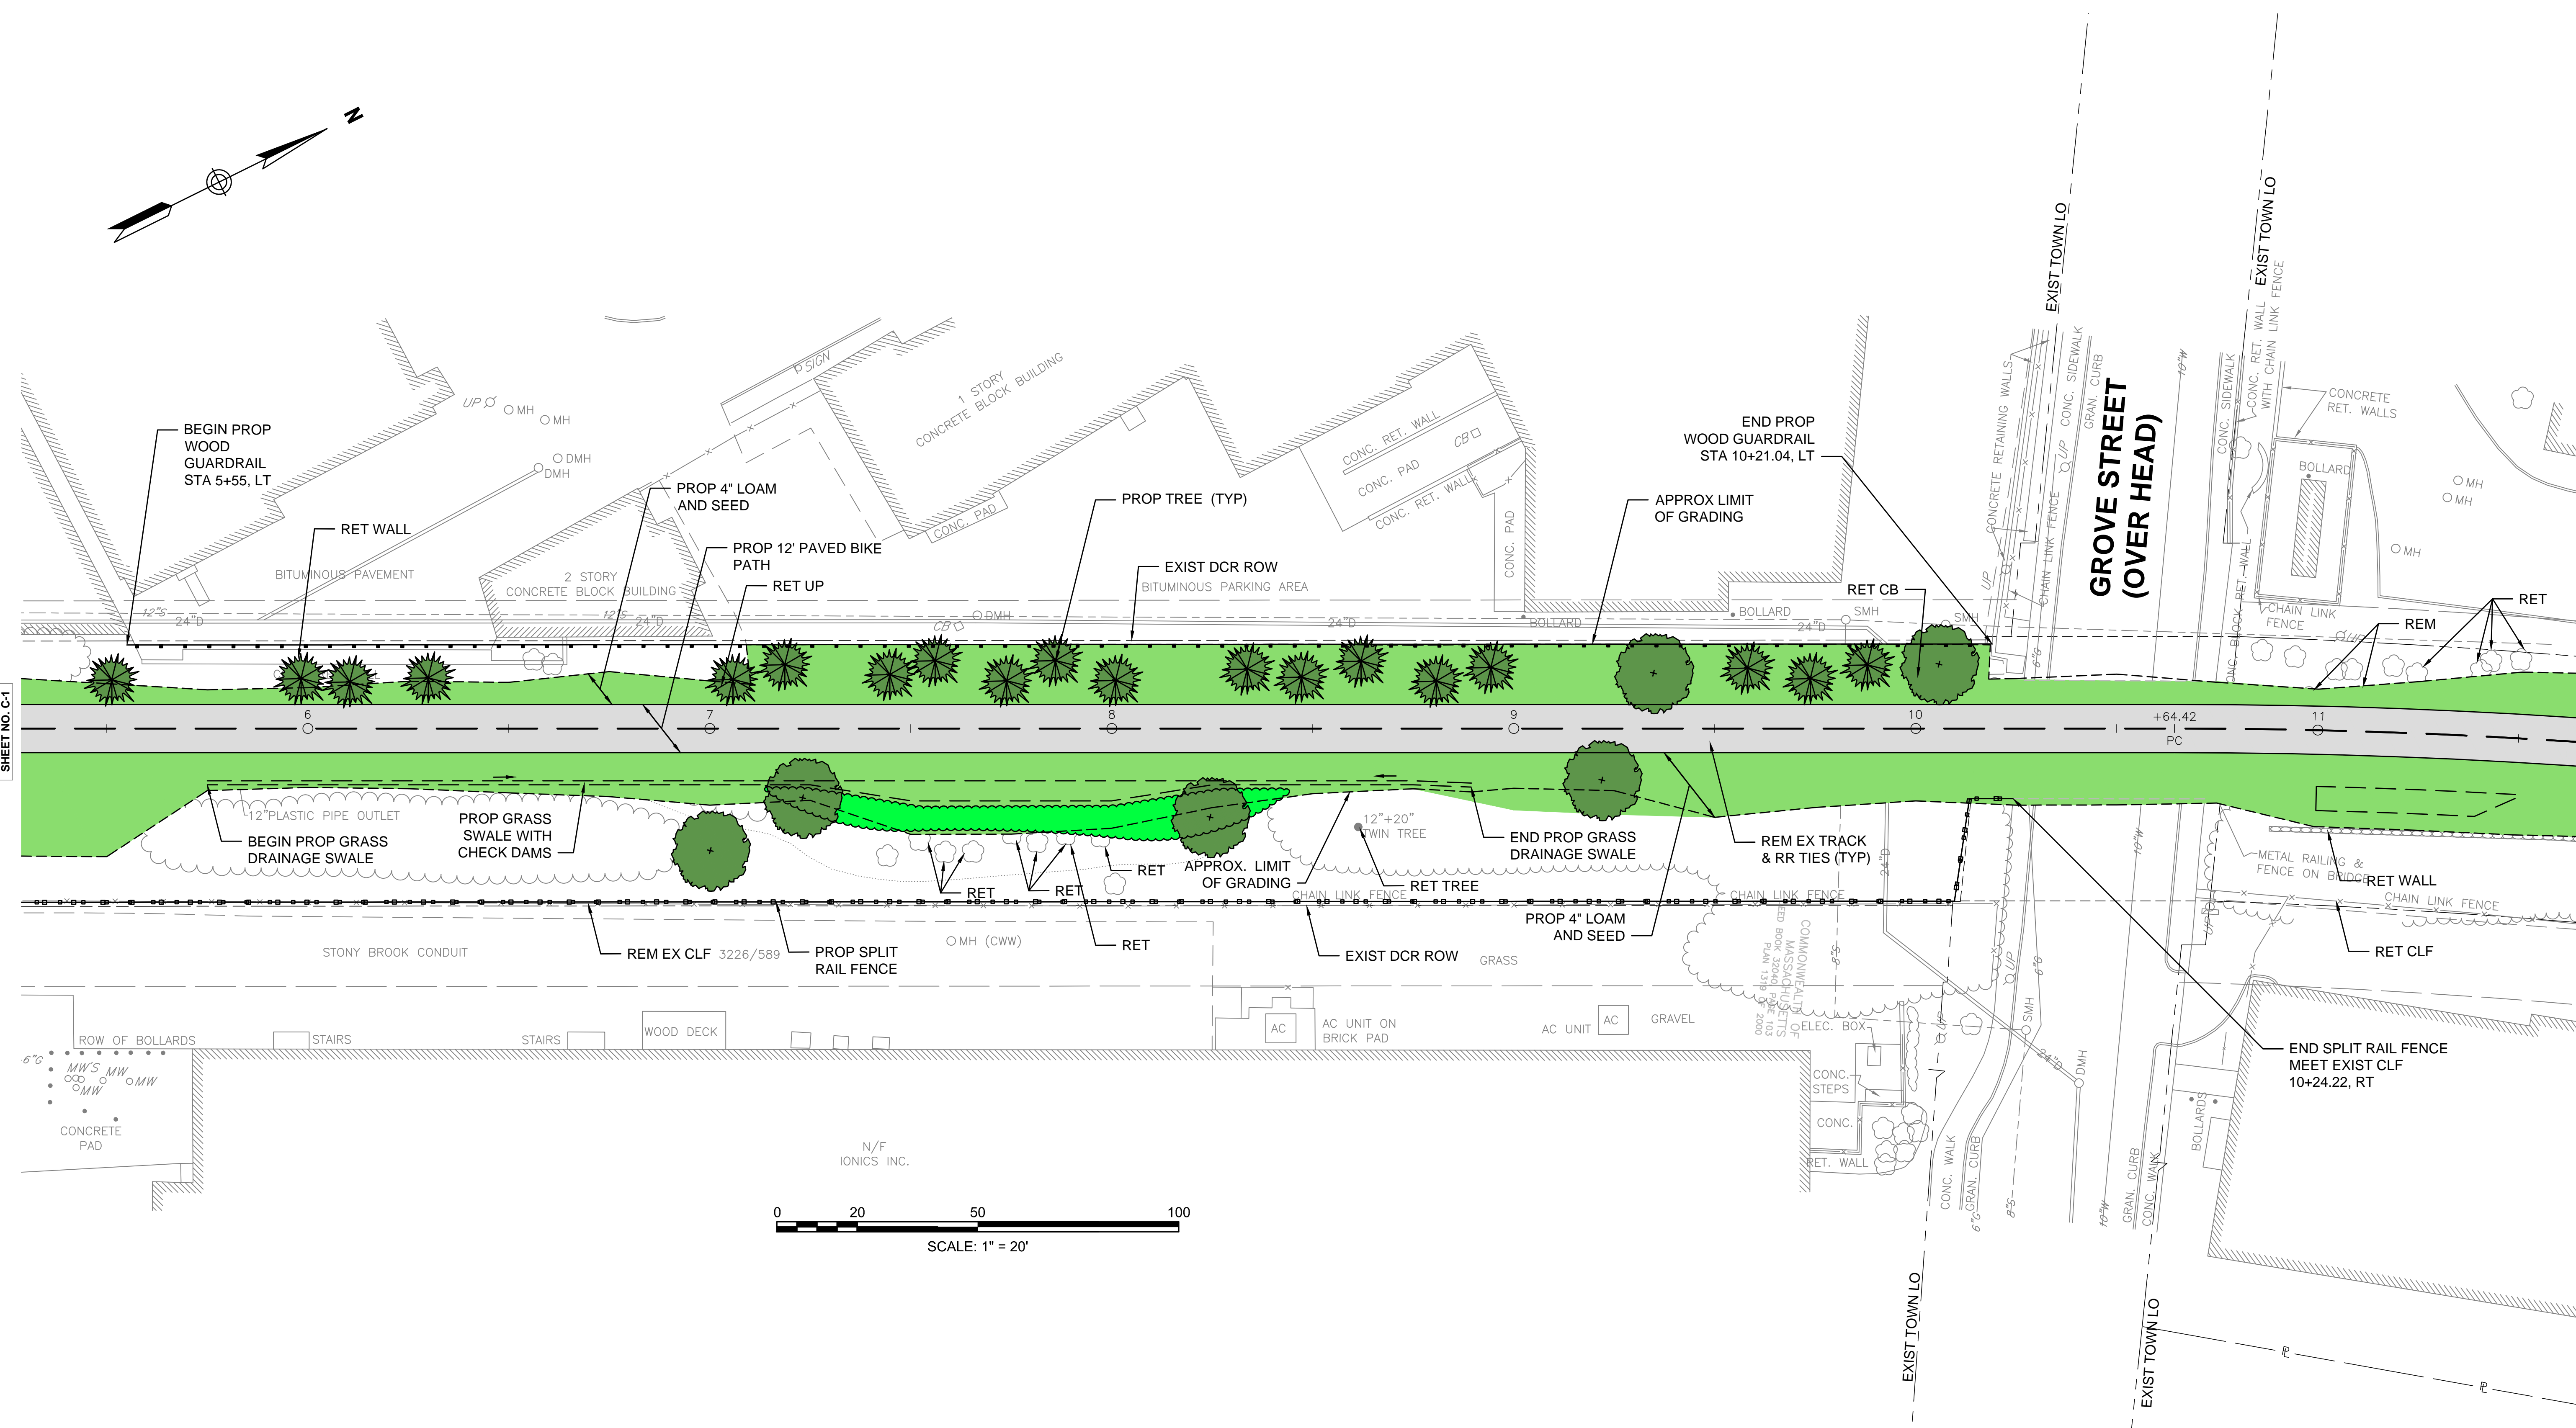

REV.	DATE	DESCRIPTION	BY




**COMMONWEALTH OF MASSACHUSETTS
DEPARTMENT OF CONSERVATION AND RECREATION
DIVISION OF ENGINEERING AND
DIVISION OF PLANNING AND RESOURCE PROTECTION**

**WATERTOWN/CAMBRIDGE GREENWAY
WATERTOWN - CAMBRIDGE GREENWAY
WATERTOWN, CAMBRIDGE MA**



DESIGNER: DRM	CONSTRUCTION PLANS	SHEET NO. C-2
CHECKED: SHK		
DRAWN: DRM	CONT. P15-3000-C1A	SCALE: 1"=20'
CHECKED: TAL	ACC. Value	DATE: XX-XX-XX

2 OF 11

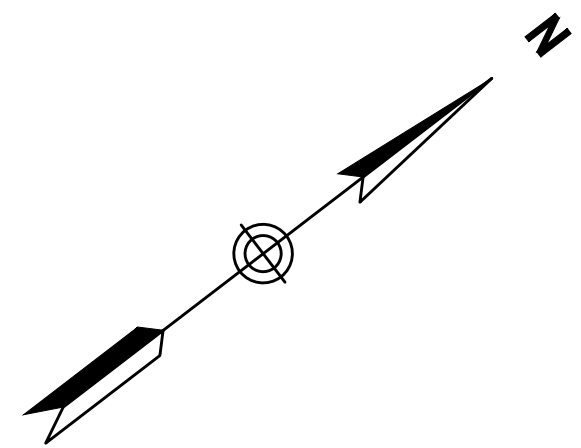

TUFTS ASSOCIATED HEALTH
 MAINTENANCE ORGANIZATION, INC
 705 MOUNT AUBURN STREET
 L.C. DOCUMENT 1451026 (CERT. NO. 240100)
 PLAN NO. 723 OF 1991
 L.C.C. 14162B

3 STORY CONCRETE BLOCK BUILDING
 TUFTS ASSOCIATED HEALTH
 MAINTENANCE ORGANIZATION, INC
 64 GROVE STREET
 L.C. DOCUMENT 1093932 (CERT. NO. 213922)
 BOOK 1199, PAGE 172
 L.C.C. 1645999

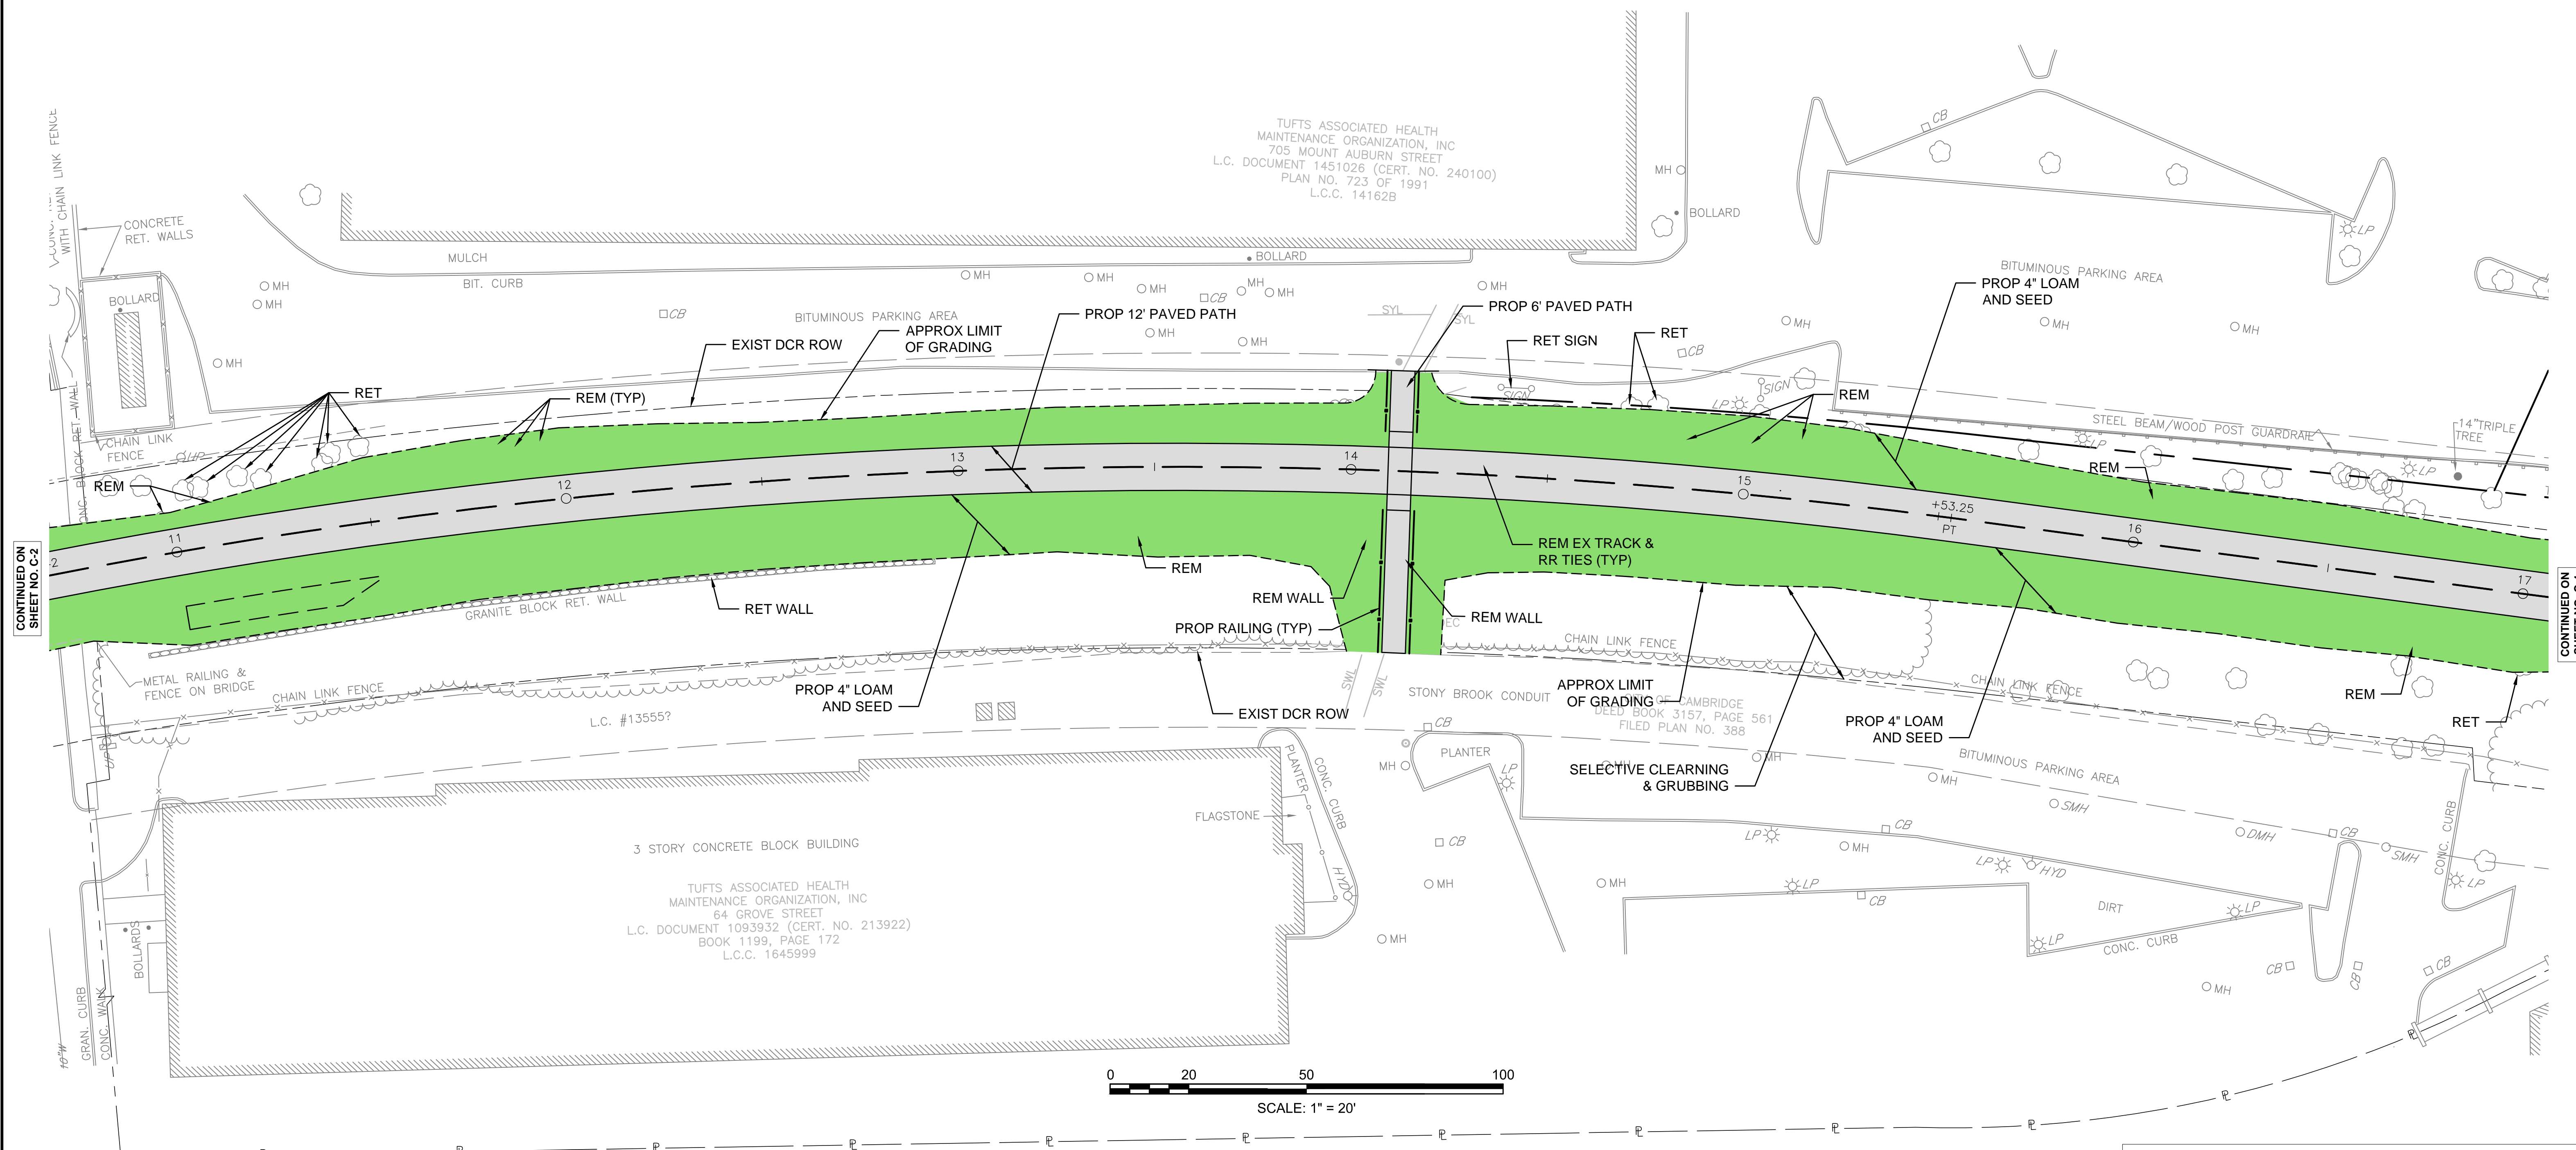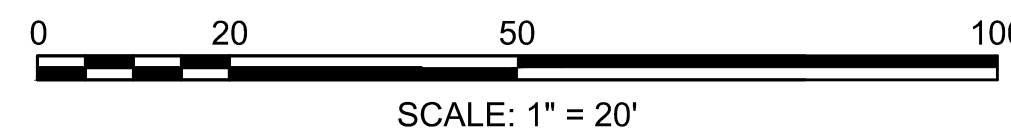

CONTINUED ON SHEET NO. C-2

CONTINUED ON SHEET NO. C-4

REV.	DATE	DESCRIPTION	BY



**COMMONWEALTH OF MASSACHUSETTS
 DEPARTMENT OF CONSERVATION AND RECREATION
 DIVISION OF ENGINEERING AND
 DIVISION OF PLANNING AND RESOURCE PROTECTION**

**WATERTOWN/CAMBRIDGE GREENWAY
 WATERTOWN - CAMBRIDGE GREENWAY
 WATERTOWN, CAMBRIDGE MA**

DESIGNER: DRM	CONSTRUCTION PLANS	SHEET NO. C-3
CHECKED: SHK		
DRAWN: DRM	CONT. P15-3000-C1A	SCALE: 1"=20'
CHECKED: TAL	ACC. Value	DATE: XX-XX-XX

3 OF 11



CONTINUED ON SHEET NO. C-3

CONTINUED ON SHEET NO. C-5

REV.	DATE	DESCRIPTION	BY



**COMMONWEALTH OF MASSACHUSETTS
 DEPARTMENT OF CONSERVATION AND RECREATION
 DIVISION OF ENGINEERING AND
 DIVISION OF PLANNING AND RESOURCE PROTECTION**

**WATERTOWN/CAMBRIDGE GREENWAY
 WATERTOWN - CAMBRIDGE GREENWAY
 WATERTOWN, CAMBRIDGE MA**

CONSTRUCTION PLANS


DESIGNER: DRM
 CHECKED: SHK
 DRAWN: DRM
 CHECKED: TAL

CONT. P15-3000-C1A
 ACC. Value

SCALE: 1"=20'
 DATE: XX-XX-XX

SHEET NO. **C-4**
 4 OF 11

COTTAGE STREET DRAINAGE STRUCTURE DATA						
NO.	TYPE	STATION	RIM ELEV.	INV. IN	INV. OUT	REMARKS
CB 1	CB	23+40.6 18.3' LT	xxx	(2) xx	xxx	
MH 3	EX DMH	23+31.8 24.2' LT	xxx	(1) xx	EXIST	
CB 2	CB	23+07.6 31.0' RT	xxx	--	xxx	

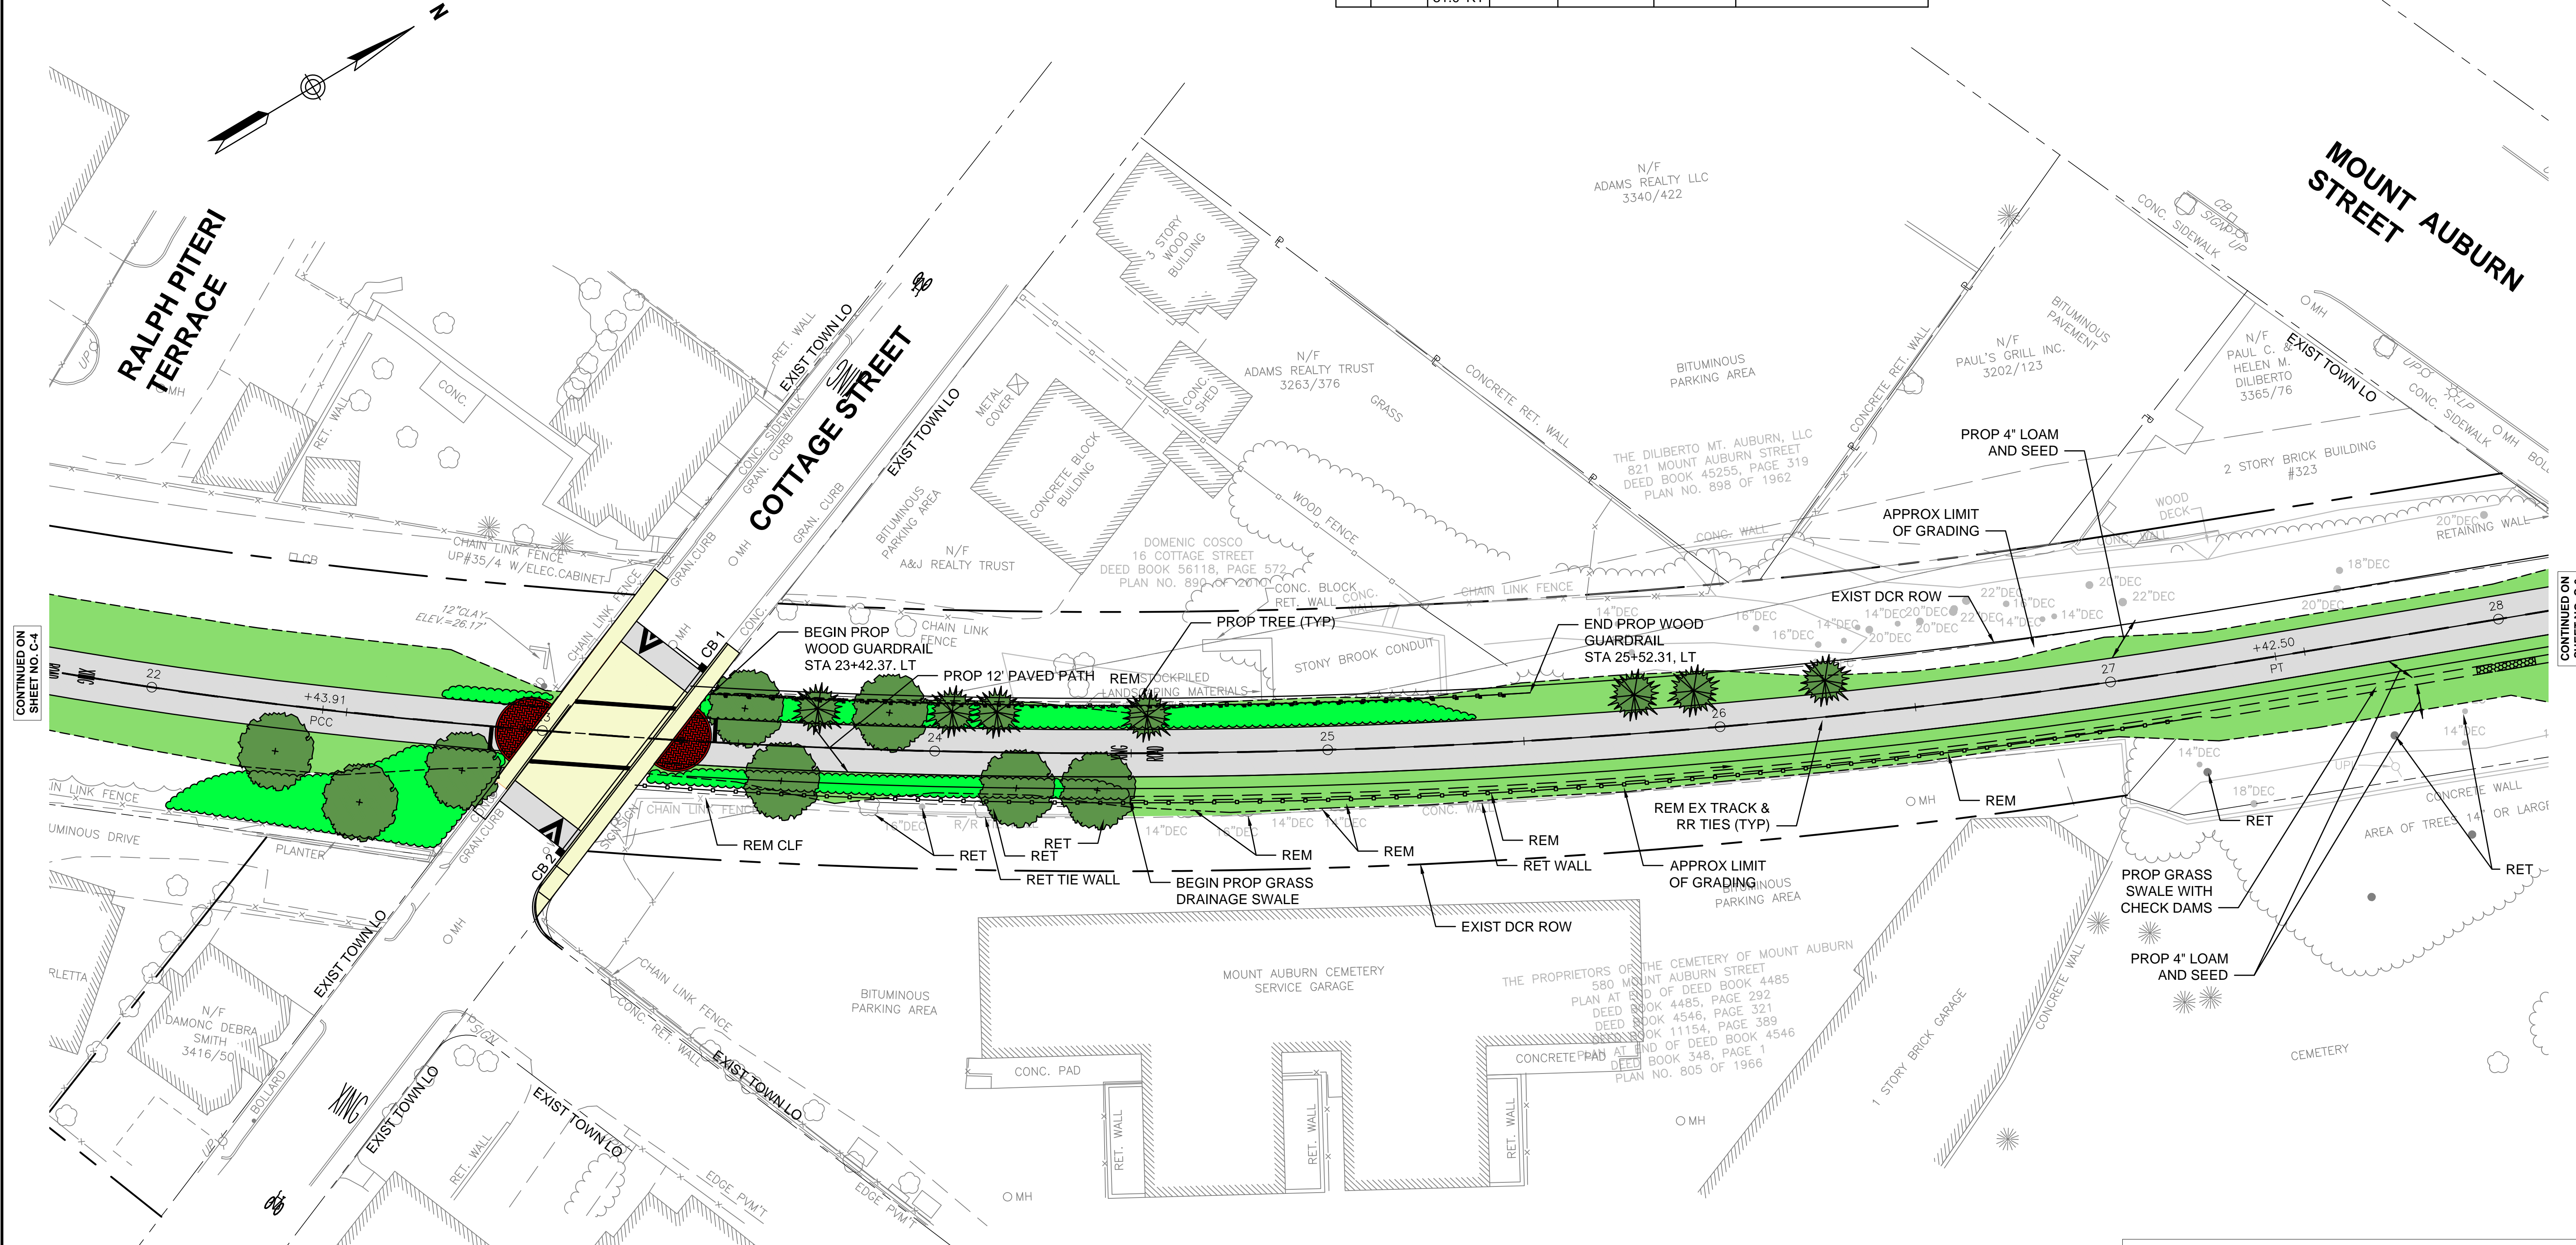

CONTINUED ON SHEET NO. C-4

CONTINUED ON SHEET NO. C-6



REV.	DATE	DESCRIPTION	BY




**COMMONWEALTH OF MASSACHUSETTS
DEPARTMENT OF CONSERVATION AND RECREATION
DIVISION OF ENGINEERING AND
DIVISION OF PLANNING AND RESOURCE PROTECTION**

WATERTOWN/CAMBRIDGE GREENWAY
WATERTOWN - CAMBRIDGE GREENWAY
WATERTOWN, CAMBRIDGE MA


DESIGNER: DRM	CONSTRUCTION PLANS	SHEET NO. C-5
CHECKED: SHK		
DRAWN: DRM	CONT. P15-3000-C1A	SCALE: 1"=20'
CHECKED: TAL	ACC. Value	DATE: XX-XX-XX

5 OF 11

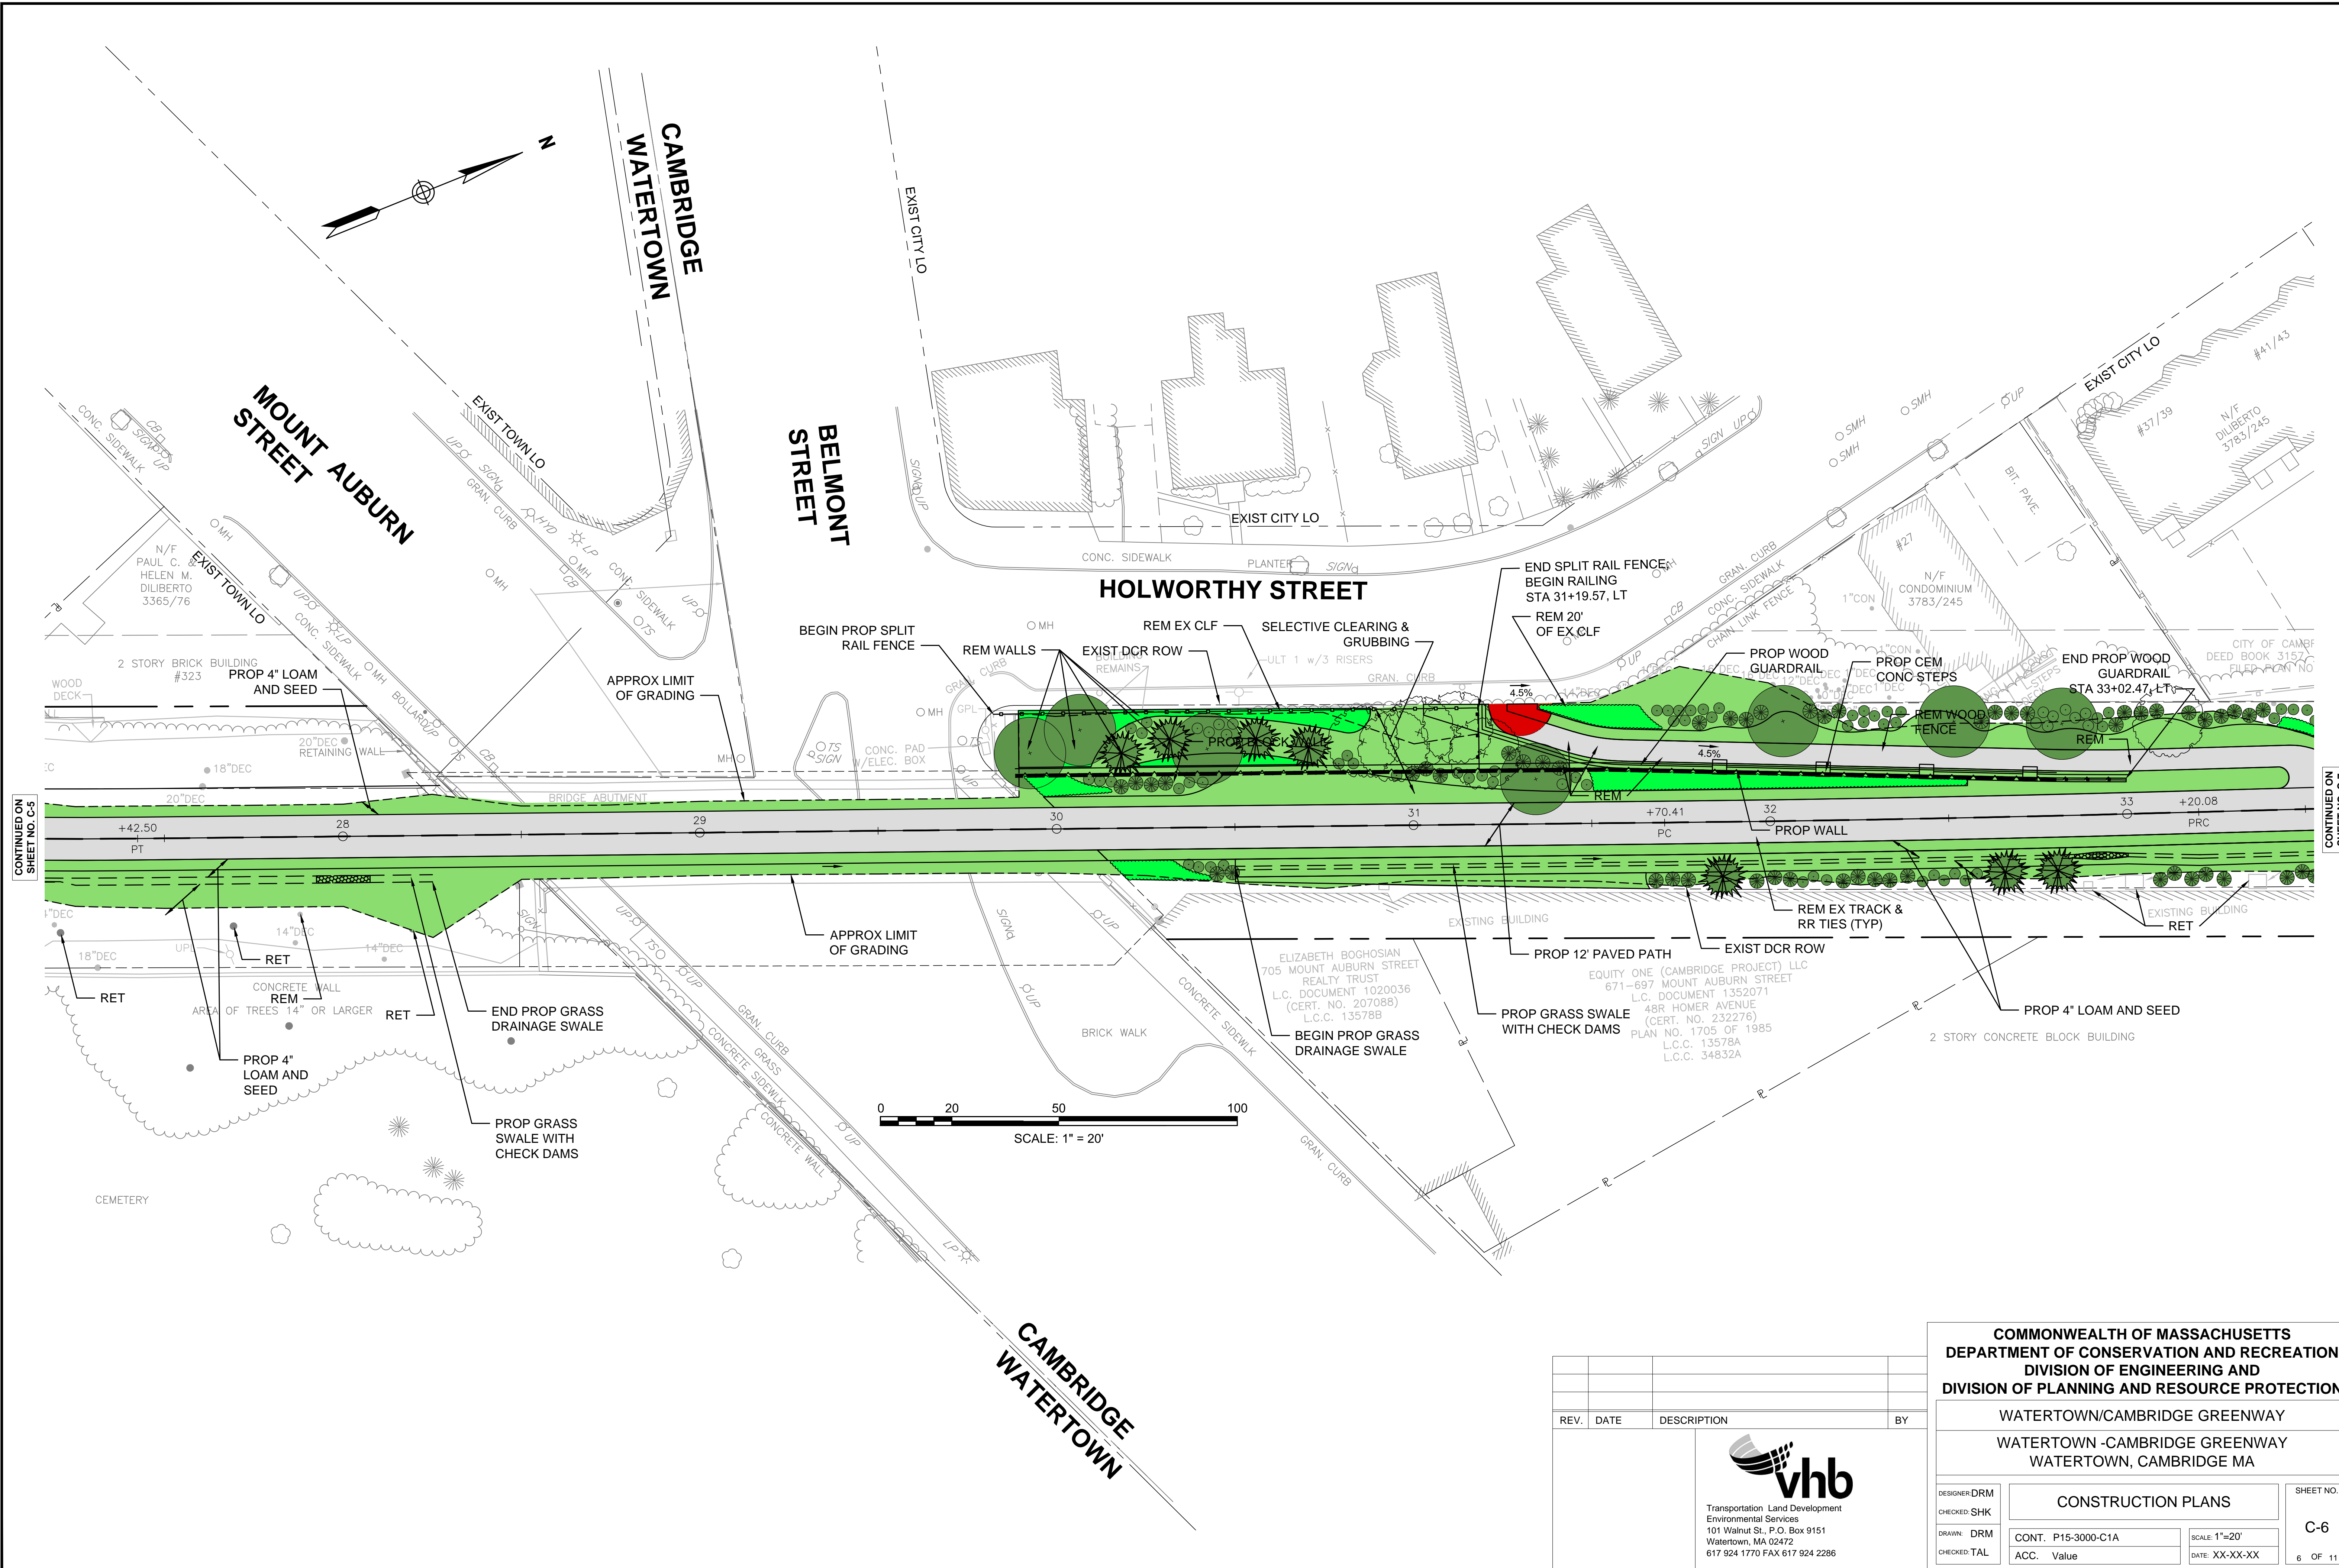

CONTINUED ON SHEET NO. C-5

CONTINUED ON SHEET NO. C-7

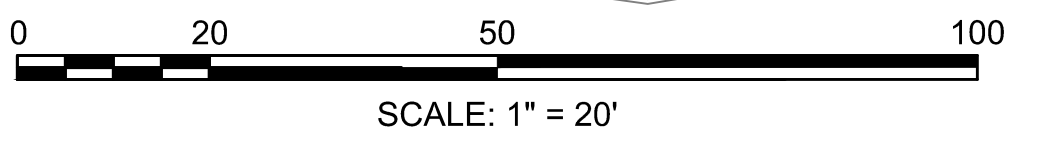

REV.	DATE	DESCRIPTION	BY



**COMMONWEALTH OF MASSACHUSETTS
DEPARTMENT OF CONSERVATION AND RECREATION
DIVISION OF ENGINEERING AND
DIVISION OF PLANNING AND RESOURCE PROTECTION**

**WATERTOWN/CAMBRIDGE GREENWAY
WATERTOWN - CAMBRIDGE GREENWAY
WATERTOWN, CAMBRIDGE MA**

DESIGNER: DRM	CONSTRUCTION PLANS	SHEET NO. C-6
CHECKED: SHK		
DRAWN: DRM	CONT. P15-3000-C1A	SCALE: 1"=20'
CHECKED: TAL	ACC. Value	DATE: XX-XX-XX

6 OF 11




CONTINUED ON SHEET NO. C-6

CONTINUED ON SHEET NO. C-8

EQUITY ONE (CAMBRIDGE PROJECT) LLC
 L.C. DOCUMENT 1352071 (CERT. NO. 232276)
 671-697 MOUNT AUBURN STREET
 48R HOMER AVENUE
 (CERT. NO. 232276)
 PLAN NO. 1705 OF 1985
 L.C.C. 13578A
 L.C.C. 34832A

EQUITY ONE (CAMBRIDGE PROJECT) LLC
 671-697 MOUNT AUBURN STREET
 L.C. DOCUMENT 1352071
 48R HOMER AVENUE
 (CERT. NO. 232276)
 PLAN NO. 1705 OF 1985
 L.C.C. 13578A
 L.C.C. 34832A

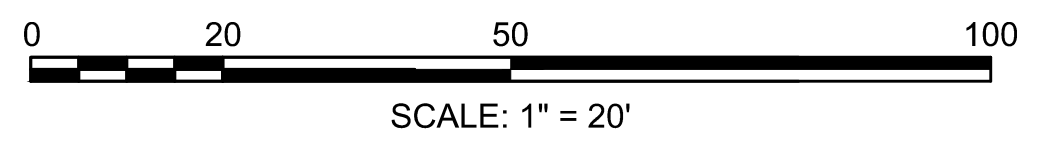

REV.	DATE	DESCRIPTION	BY




**COMMONWEALTH OF MASSACHUSETTS
 DEPARTMENT OF CONSERVATION AND RECREATION
 DIVISION OF ENGINEERING AND
 DIVISION OF PLANNING AND RESOURCE PROTECTION**

WATERTOWN/CAMBRIDGE GREENWAY
 WATERTOWN - CAMBRIDGE GREENWAY
 WATERTOWN, CAMBRIDGE MA

DESIGNER: DRM	CONSTRUCTION PLANS	SHEET NO. C-7
CHECKED: SHK		
DRAWN: DRM	CONT. P15-3000-C1A	SCALE: 1"=20'
CHECKED: TAL	ACC. Value	DATE: XX-XX-XX

7 OF 11

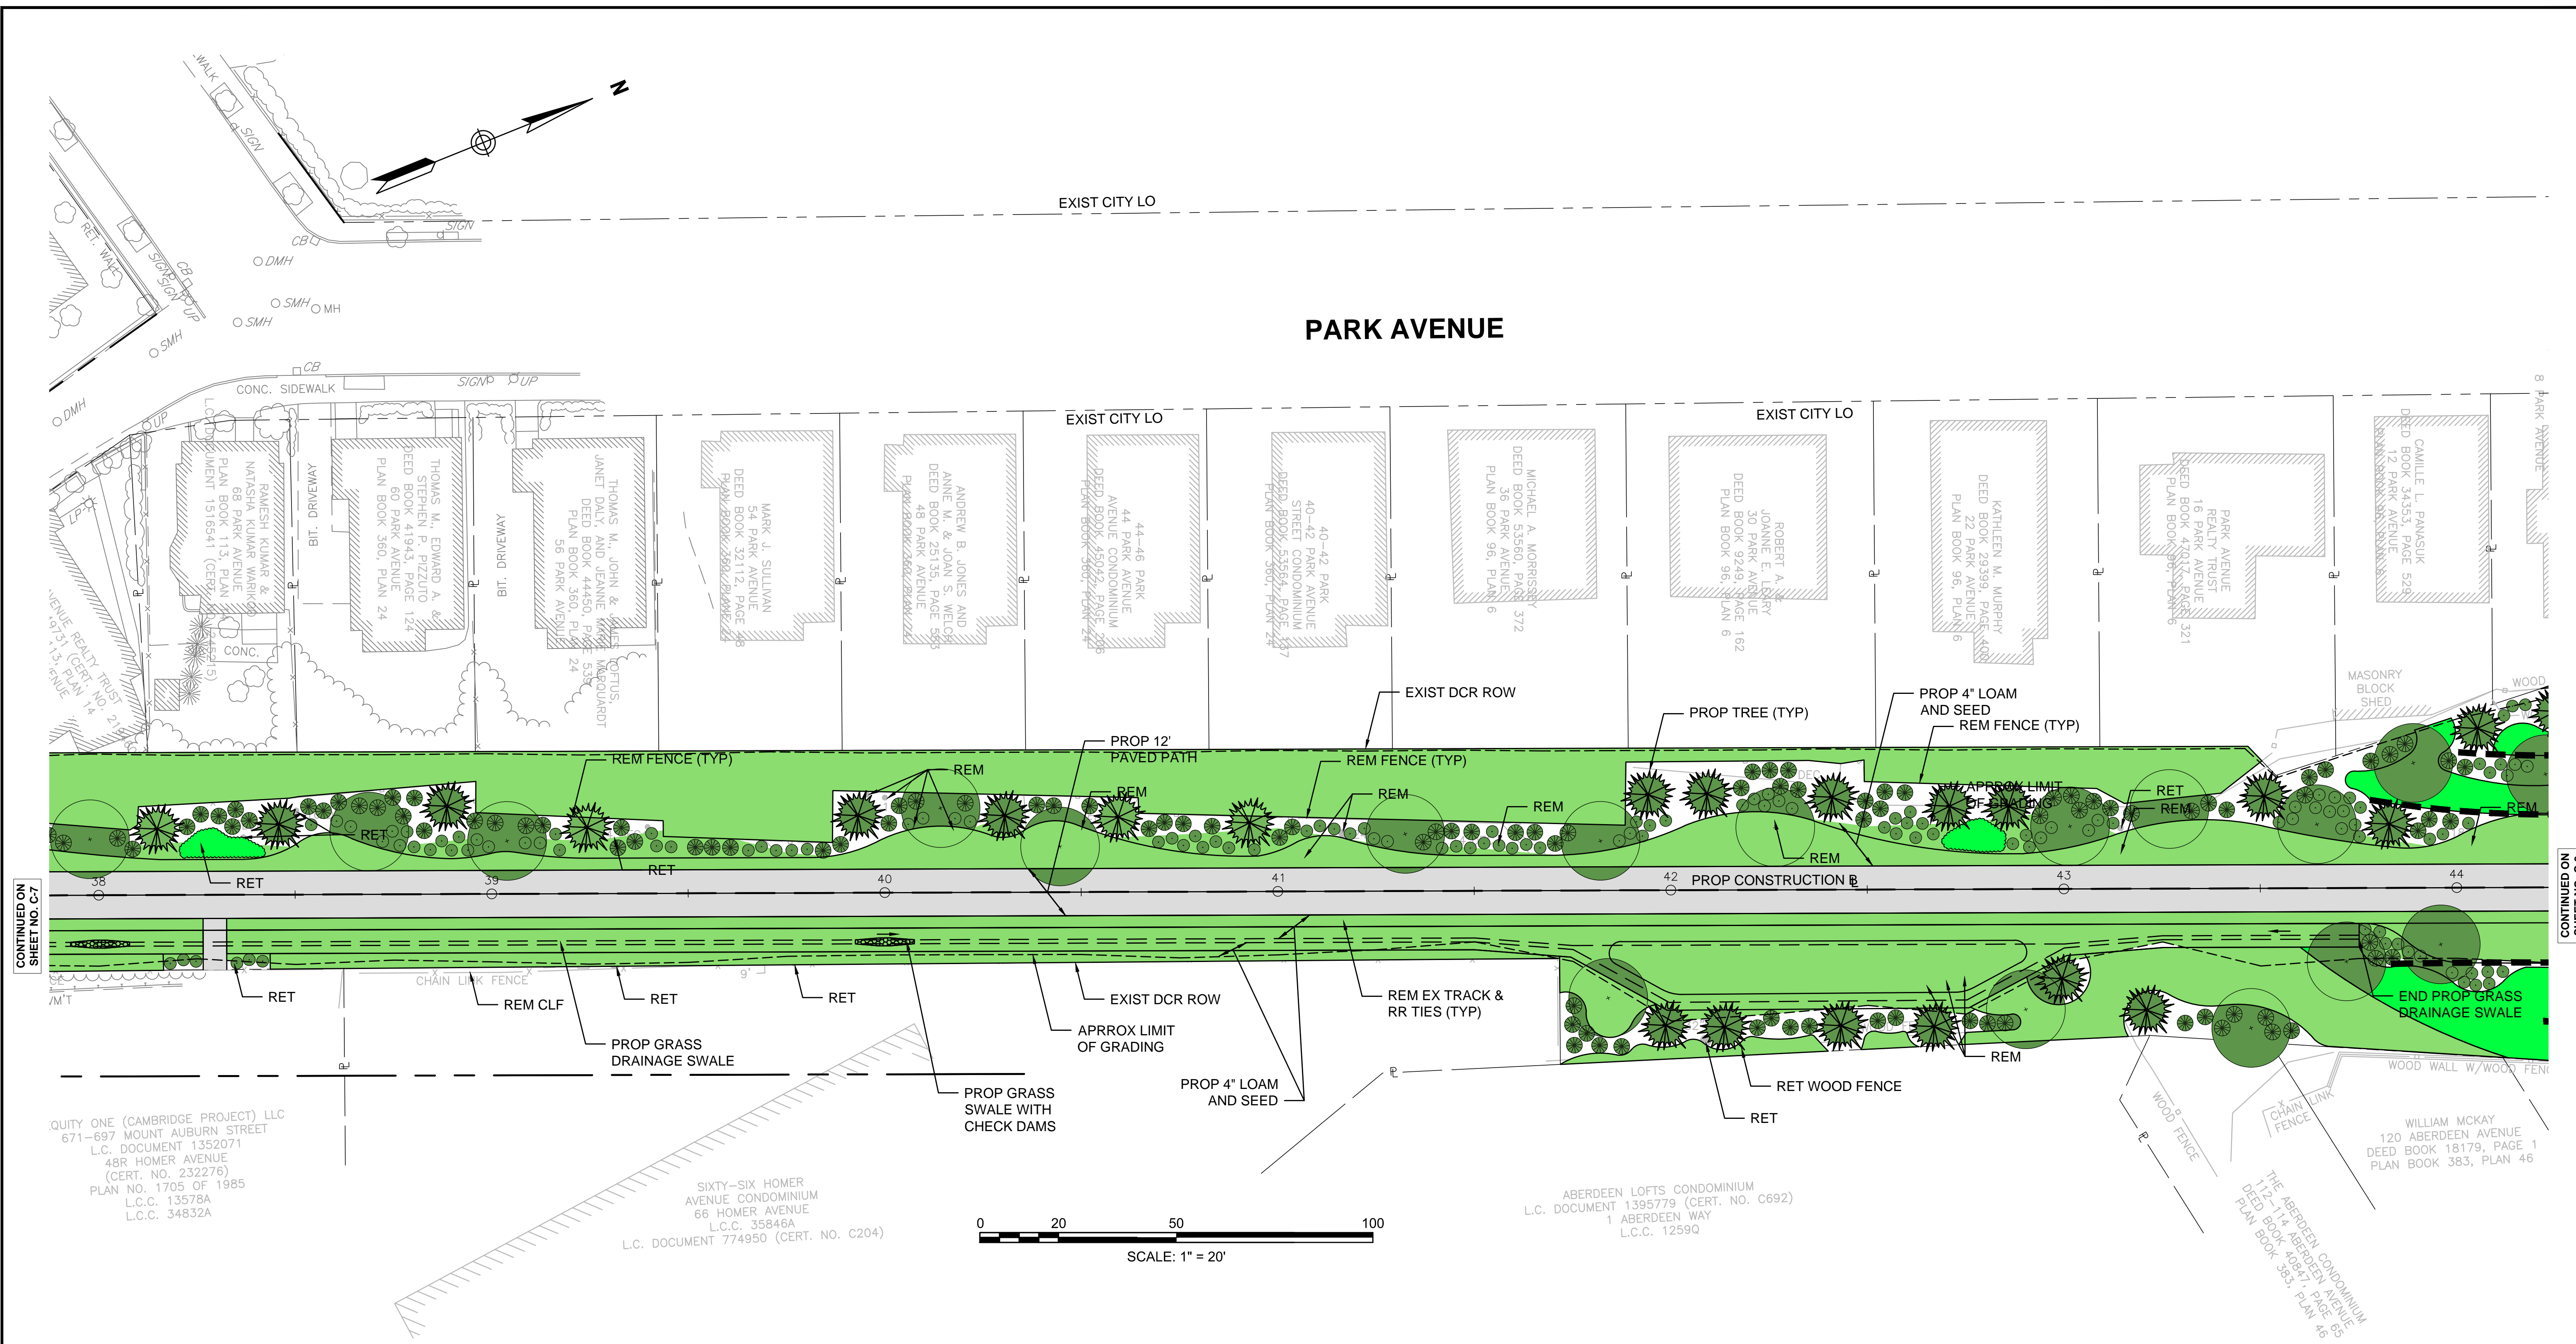

CONTINUED ON SHEET NO. C-7


CONTINUED ON SHEET NO. C-9

QUITY ONE (CAMBRIDGE PROJECT) LLC
 671-697 MOUNT AUBURN STREET
 L.C. DOCUMENT 1352071
 48R HOMER AVENUE
 (CERT. NO. 232276)
 PLAN NO. 1705 OF 1985
 L.C.C. 13578A
 L.C.C. 34832A

SIXTY-SIX HOMER AVENUE CONDOMINIUM
 66 HOMER AVENUE
 L.C.C. 35846A
 L.C. DOCUMENT 774950 (CERT. NO. C204)

ABERDEEN LOFTS CONDOMINIUM
 L.C. DOCUMENT 1395779 (CERT. NO. C692)
 1 ABERDEEN WAY
 L.C.C. 12590

THE ABERDEEN CONDOMINIUM
 121-127 ABERDEEN AVENUE
 DEED BOOK 30847, PAGE 46
 PLAN BOOK 351, PLAN 46

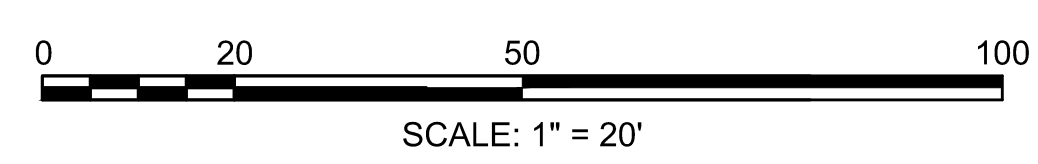

COMMONWEALTH OF MASSACHUSETTS
 DEPARTMENT OF CONSERVATION AND RECREATION
 DIVISION OF ENGINEERING AND
 DIVISION OF PLANNING AND RESOURCE PROTECTION

WATERTOWN/CAMBRIDGE GREENWAY
 WATERTOWN - CAMBRIDGE GREENWAY
 WATERTOWN, CAMBRIDGE MA

DESIGNER: DRM	CONSTRUCTION PLANS	SHEET NO. C-8
CHECKED: SHK		
DRAWN: DRM	CONT. P15-3000-C1A	SCALE: 1"=20'
CHECKED: TAL	ACC. Value	DATE: XX-XX-XX

REV.	DATE	DESCRIPTION	BY




WF1-102



CONTINUED ON SHEET NO. C-8

CONTINUED ON SHEET NO. C-10

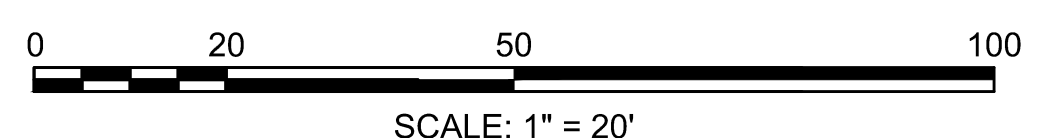

REV.	DATE	DESCRIPTION	BY







**COMMONWEALTH OF MASSACHUSETTS
DEPARTMENT OF CONSERVATION AND RECREATION
DIVISION OF ENGINEERING AND
DIVISION OF PLANNING AND RESOURCE PROTECTION**

**WATERTOWN/CAMBRIDGE GREENWAY
WATERTOWN - CAMBRIDGE GREENWAY
WATERTOWN, CAMBRIDGE MA**

DESIGNER: DRM	CONSTRUCTION PLANS	SHEET NO. C-9
CHECKED: SHK		
DRAWN: DRM	CONT. P15-3000-C1A	SCALE: 1"=20'
CHECKED: TAL	ACC. Value	DATE: XX-XX-XX

9 OF 11

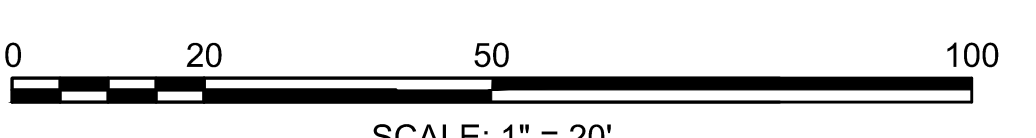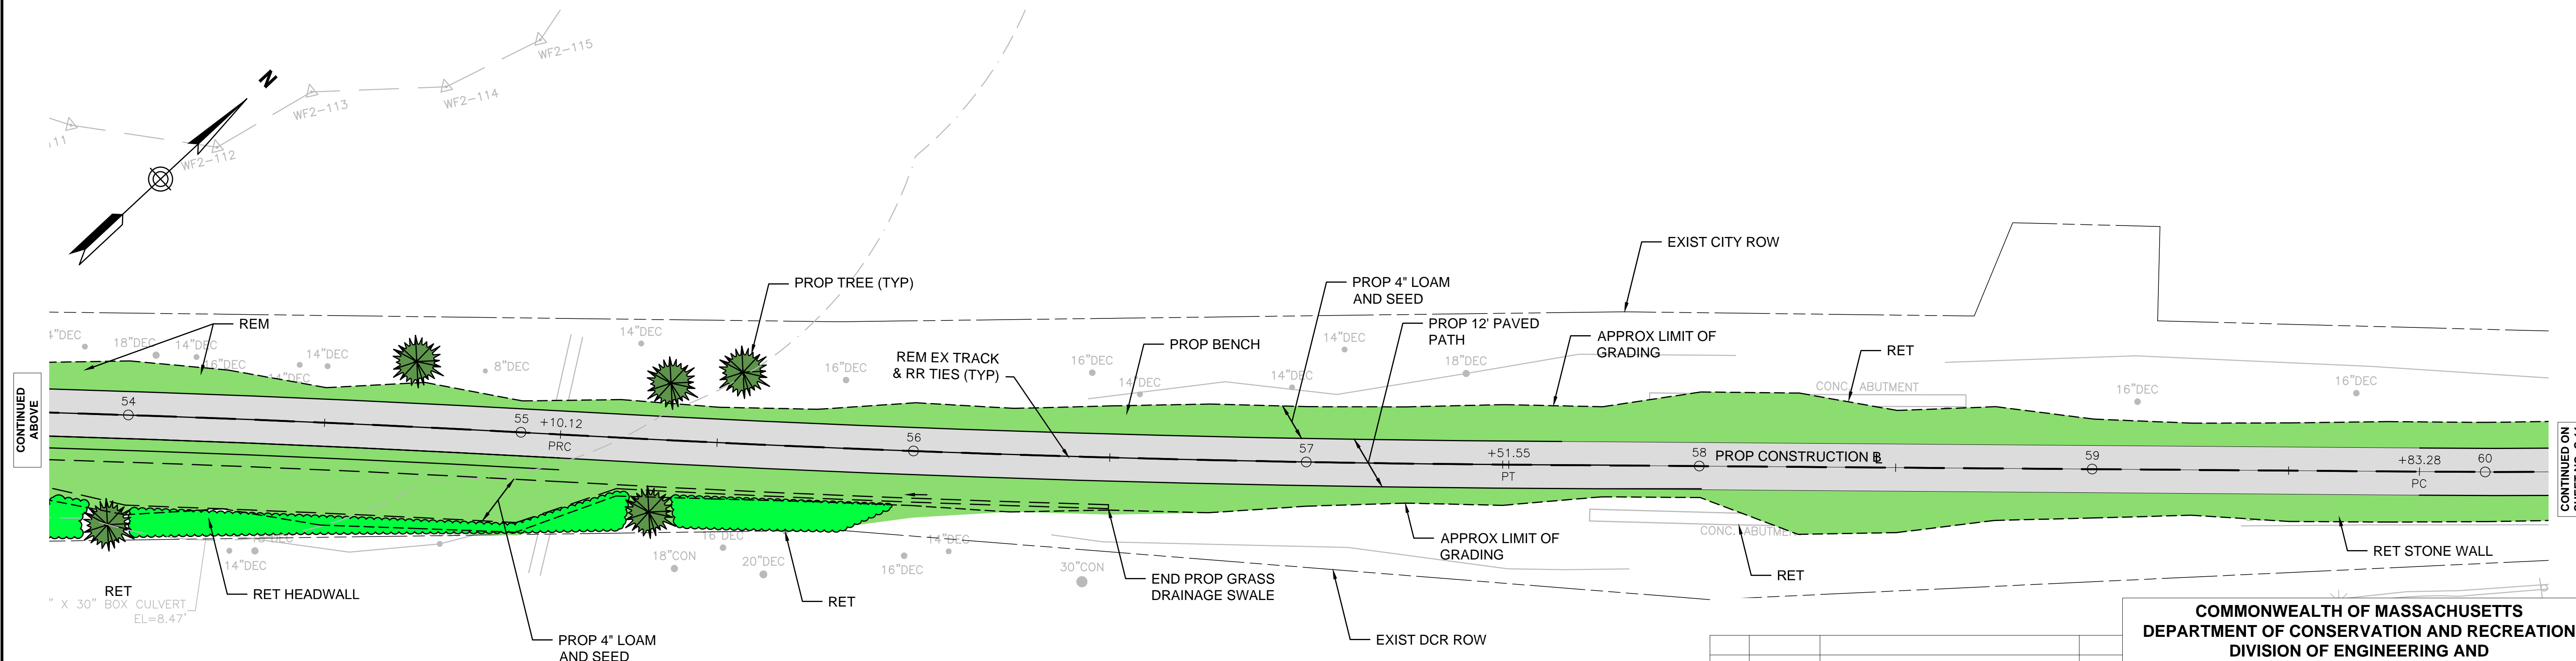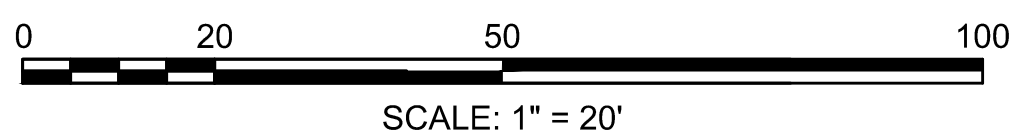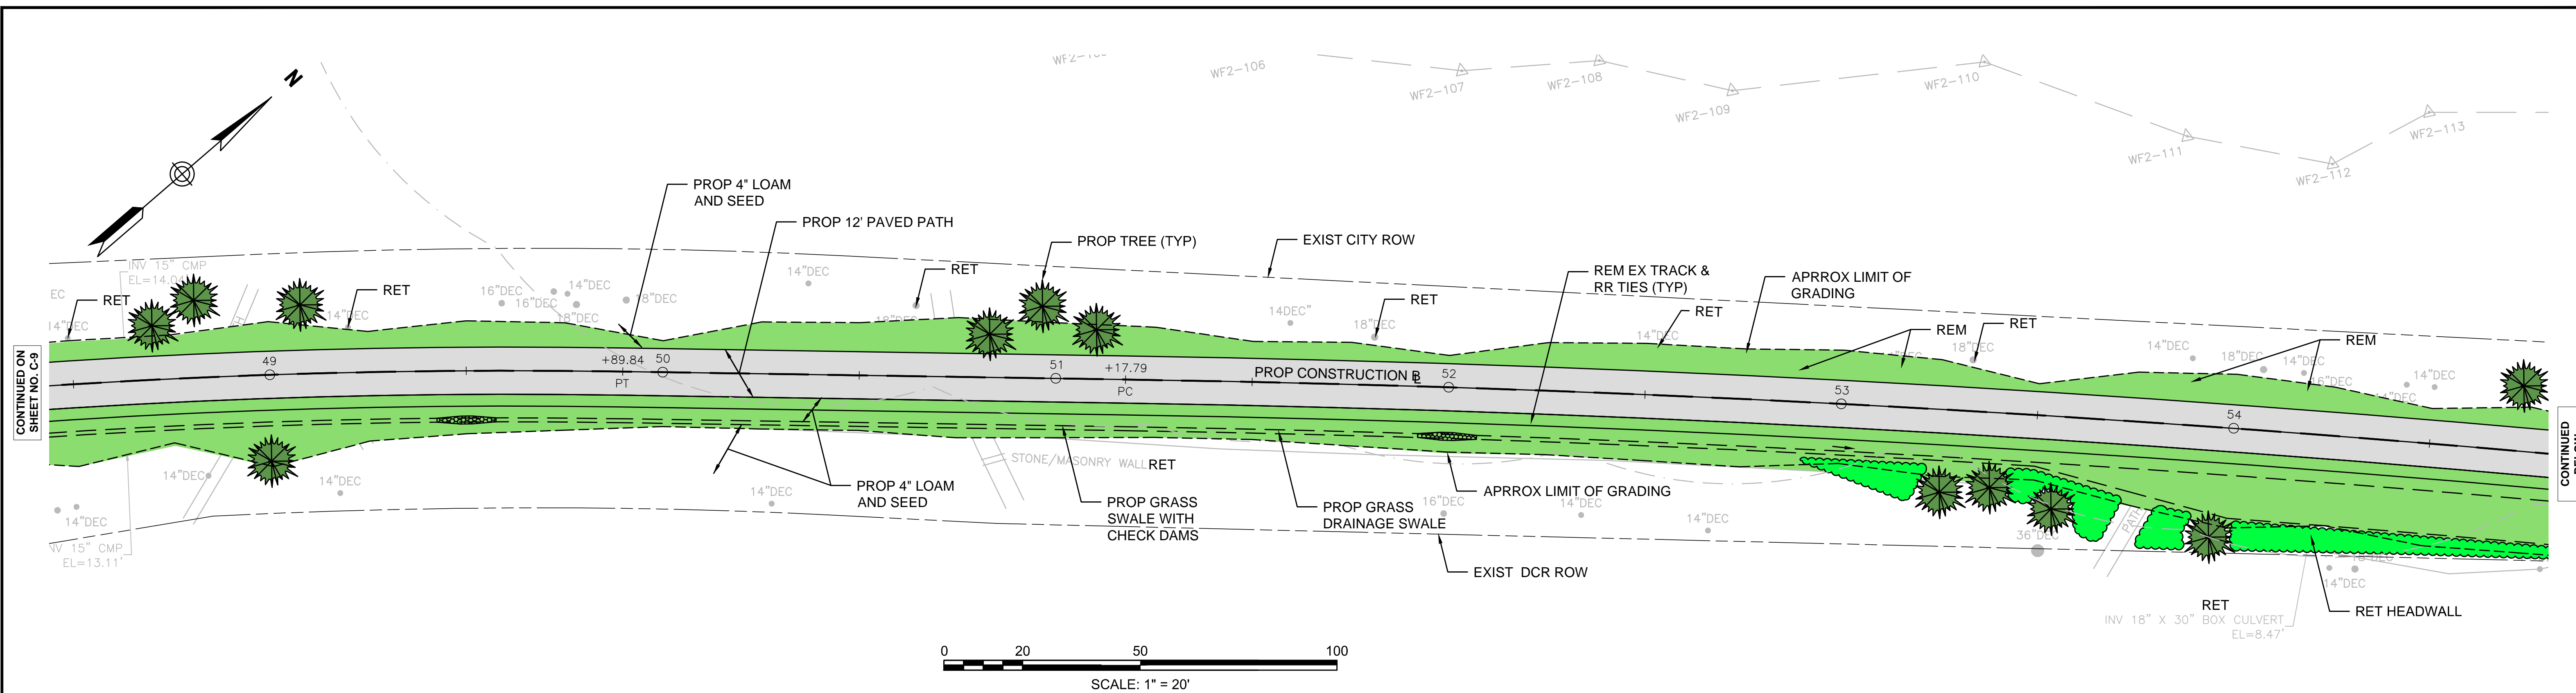

REV.	DATE	DESCRIPTION	BY



COMMONWEALTH OF MASSACHUSETTS
DEPARTMENT OF CONSERVATION AND RECREATION
DIVISION OF ENGINEERING AND
DIVISION OF PLANNING AND RESOURCE PROTECTION

WATERTOWN/CAMBRIDGE GREENWAY
WATERTOWN - CAMBRIDGE GREENWAY
WATERTOWN, CAMBRIDGE MA


CONSTRUCTION PLANS

DESIGNER: DRM
 CHECKED: SHK
 DRAWN: DRM
 CHECKED: TAL



CONT. P15-3000-C1A
 ACC. Value

SCALE: 1"=20'
 DATE: XX-XX-XX


SHEET NO. **C-10**
 10 OF 11

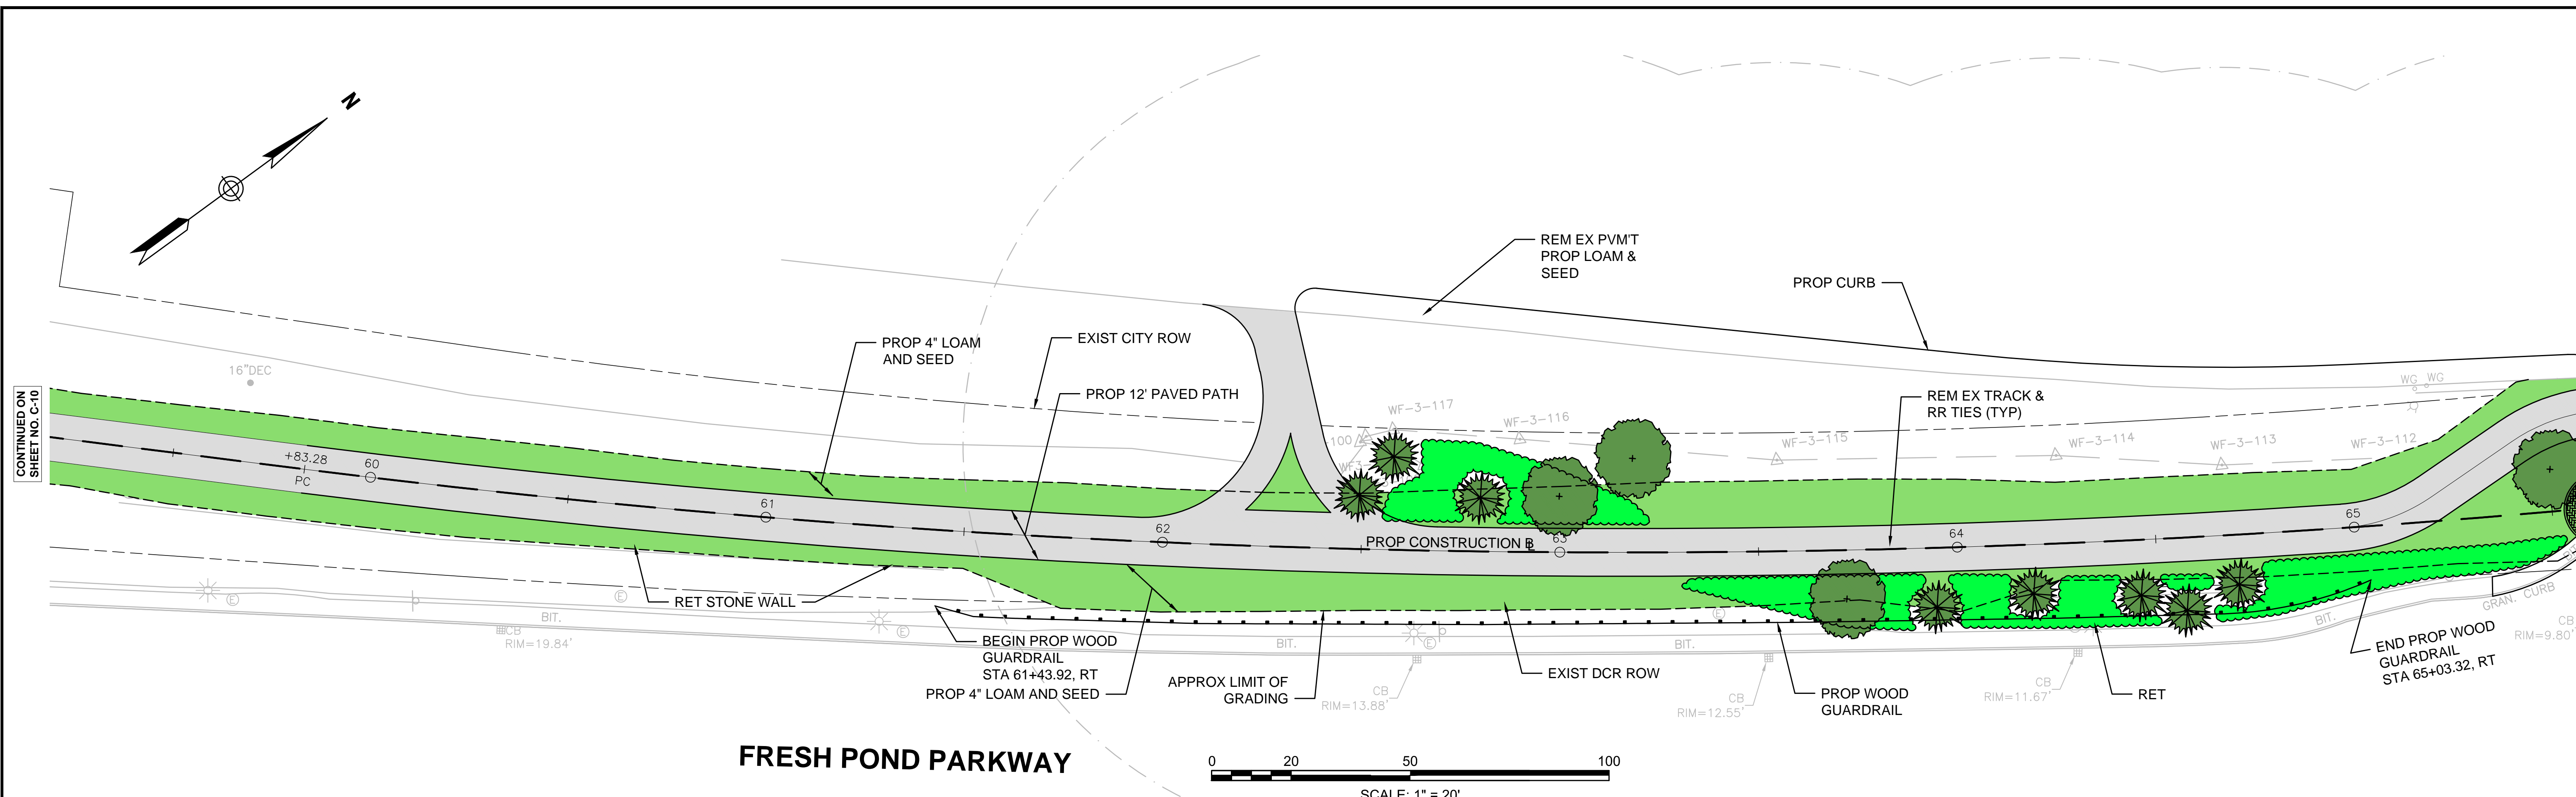

FRESH POND PARKWAY

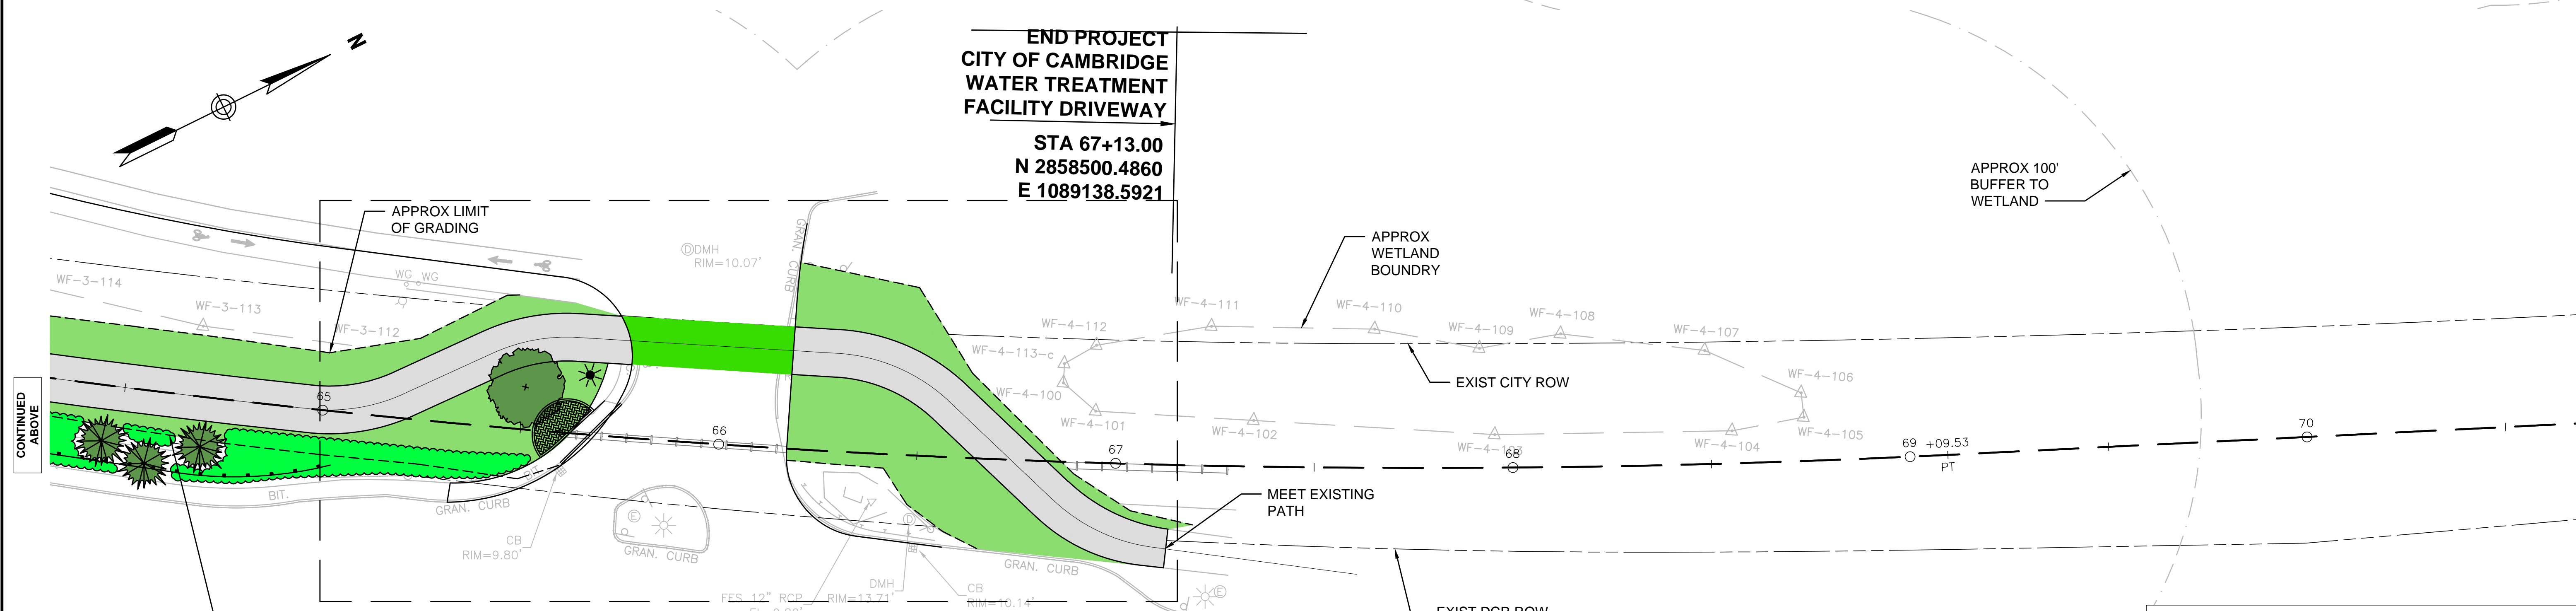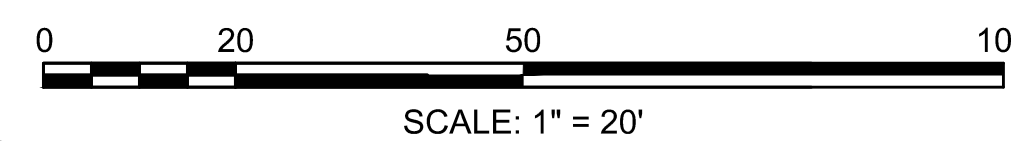

ALIGNMENT TO BE DETERMINED FRESH POND PARKWAY

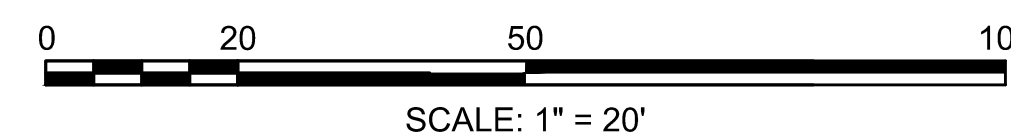

REV.	DATE	DESCRIPTION	BY



**COMMONWEALTH OF MASSACHUSETTS
DEPARTMENT OF CONSERVATION AND RECREATION
DIVISION OF ENGINEERING AND
DIVISION OF PLANNING AND RESOURCE PROTECTION**

WATERTOWN/CAMBRIDGE GREENWAY
WATERTOWN - CAMBRIDGE GREENWAY
WATERTOWN, CAMBRIDGE MA

CONSTRUCTION PLANS

DESIGNER: DRM
CHECKED: SHK
DRAWN: DRM
CHECKED: TAL

CONT. P15-3000-C1A
ACC. Value

SCALE: 1"=20'
DATE: XX-XX-XX

SHEET NO.
C-11
11 OF 11