


BEGIN PROJECT
STA 0+45.00
N 2959310.1799
E 749240.5293

ARLINGTON ST

CRAWFORD ST

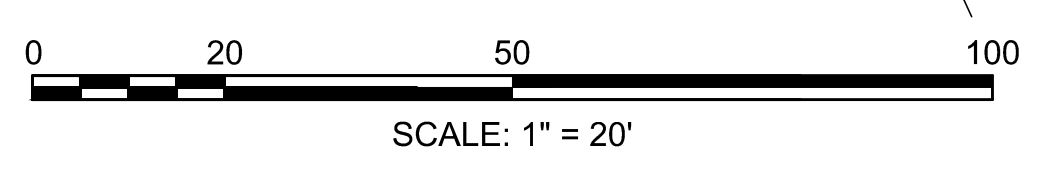

REV.	DATE	DESCRIPTION	BY



COMMONWEALTH OF MASSACHUSETTS
DEPARTMENT OF CONSERVATION AND RECREATION
DIVISION OF ENGINEERING AND
DIVISION OF PLANNING AND RESOURCE PROTECTION

WATERTOWN/CAMBRIDGE GREENWAY
WATERTOWN - CAMBRIDGE GREENWAY
WATERTOWN, CAMBRIDGE MA

CONSTRUCTION PLANS


DESIGNER: DRM
 CHECKED: SHK
 DRAWN: DRM
 CHECKED: TAL

CONT. P15-3000-C1A
 ACC.

SCALE: 1"=20'
 DATE: XX-XX-XX



SHEET NO.
C-1
 1 OF 11

CONTINUED ON
 SHEET NO. C-2

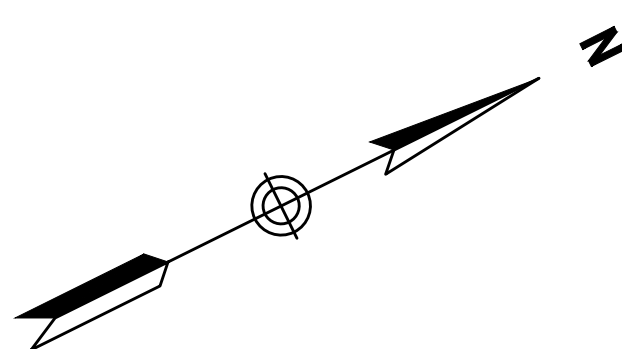

CONTINUED ON SHEET NO. C-1

CONTINUED ON SHEET NO. C-3

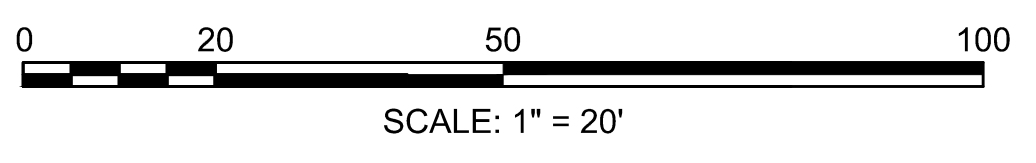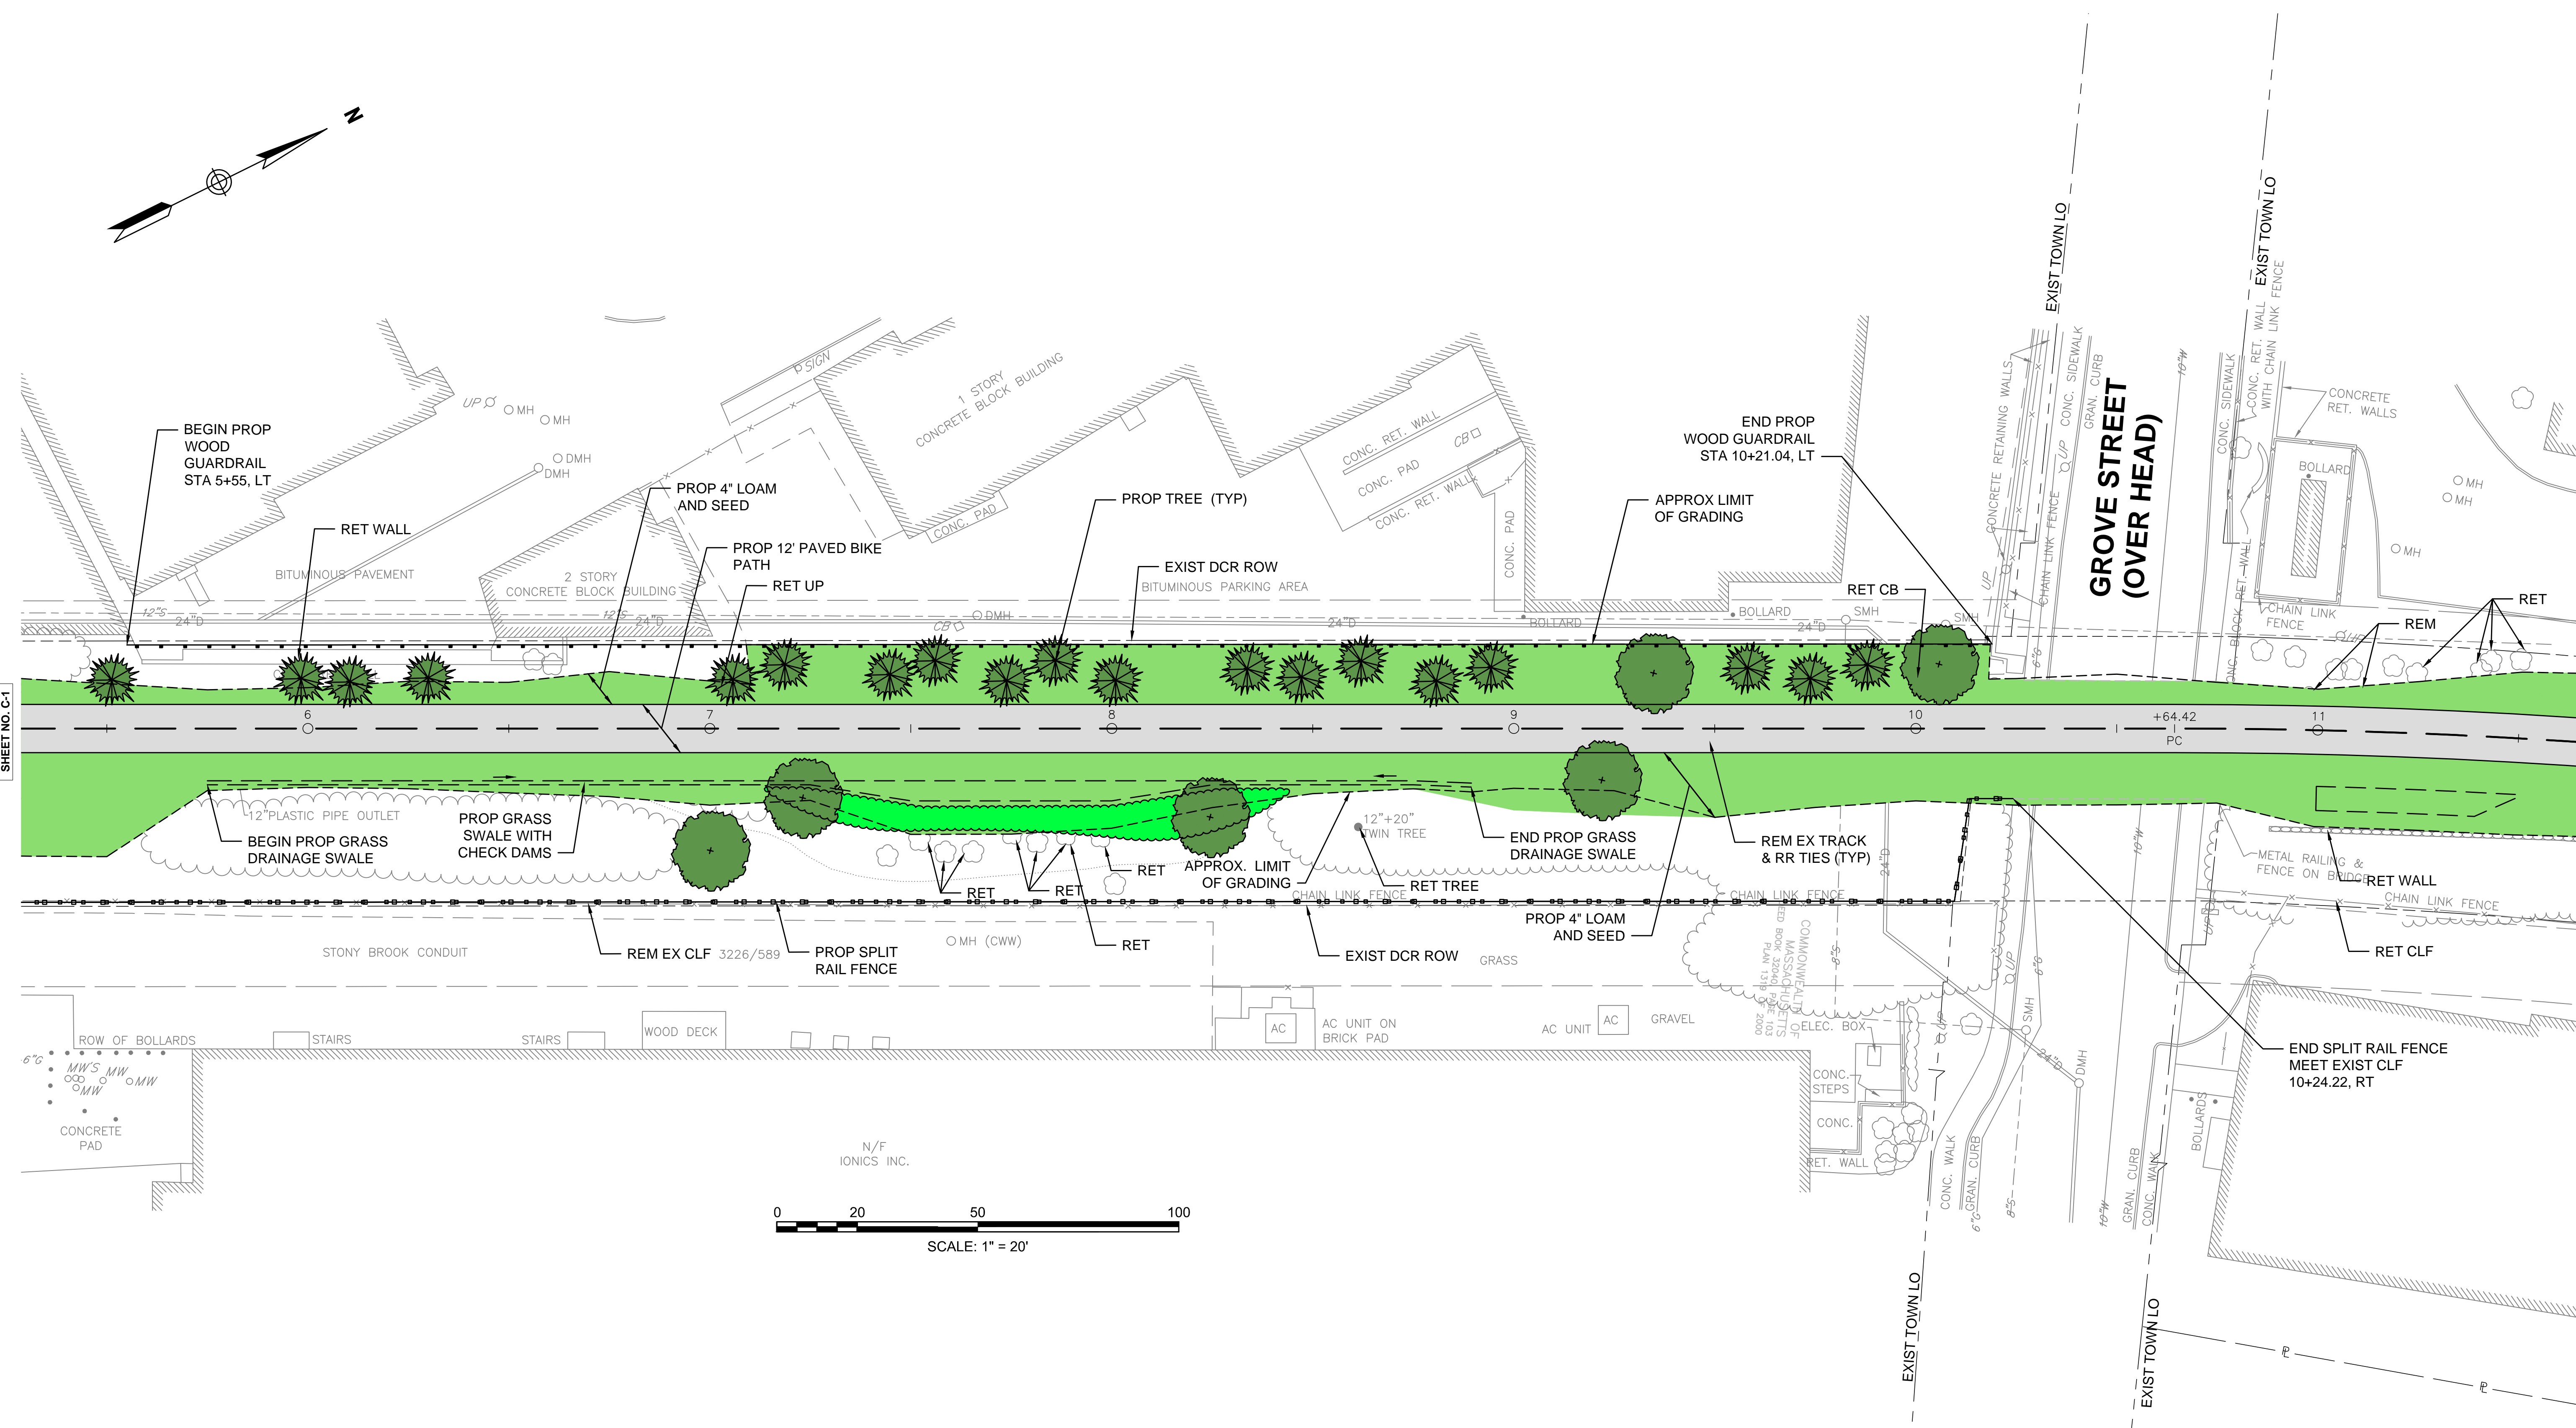

REV.	DATE	DESCRIPTION	BY




**COMMONWEALTH OF MASSACHUSETTS
DEPARTMENT OF CONSERVATION AND RECREATION
DIVISION OF ENGINEERING AND
DIVISION OF PLANNING AND RESOURCE PROTECTION**

WATERTOWN/CAMBRIDGE GREENWAY
WATERTOWN - CAMBRIDGE GREENWAY
WATERTOWN, CAMBRIDGE MA



DESIGNER: DRM	CONSTRUCTION PLANS	SHEET NO. C-2
CHECKED: SHK		
DRAWN: DRM	CONT. P15-3000-C1A	SCALE: 1"=20'
CHECKED: TAL	ACC. Value	DATE: XX-XX-XX

2 OF 11

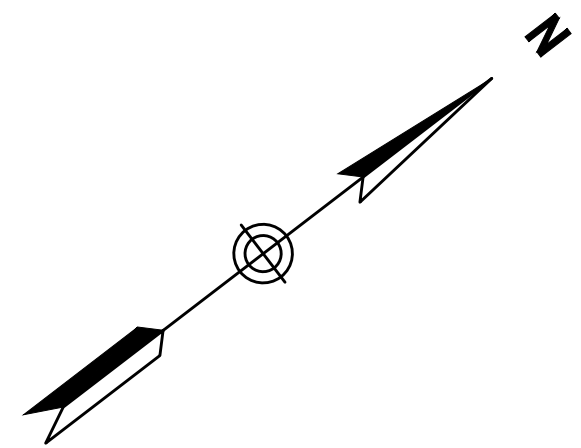

TUFTS ASSOCIATED HEALTH
 MAINTENANCE ORGANIZATION, INC
 705 MOUNT AUBURN STREET
 L.C. DOCUMENT 1451026 (CERT. NO. 240100)
 PLAN NO. 723 OF 1991
 L.C.C. 14162B

3 STORY CONCRETE BLOCK BUILDING
 TUFTS ASSOCIATED HEALTH
 MAINTENANCE ORGANIZATION, INC
 64 GROVE STREET
 L.C. DOCUMENT 1093932 (CERT. NO. 213922)
 BOOK 1199, PAGE 172
 L.C.C. 1645999

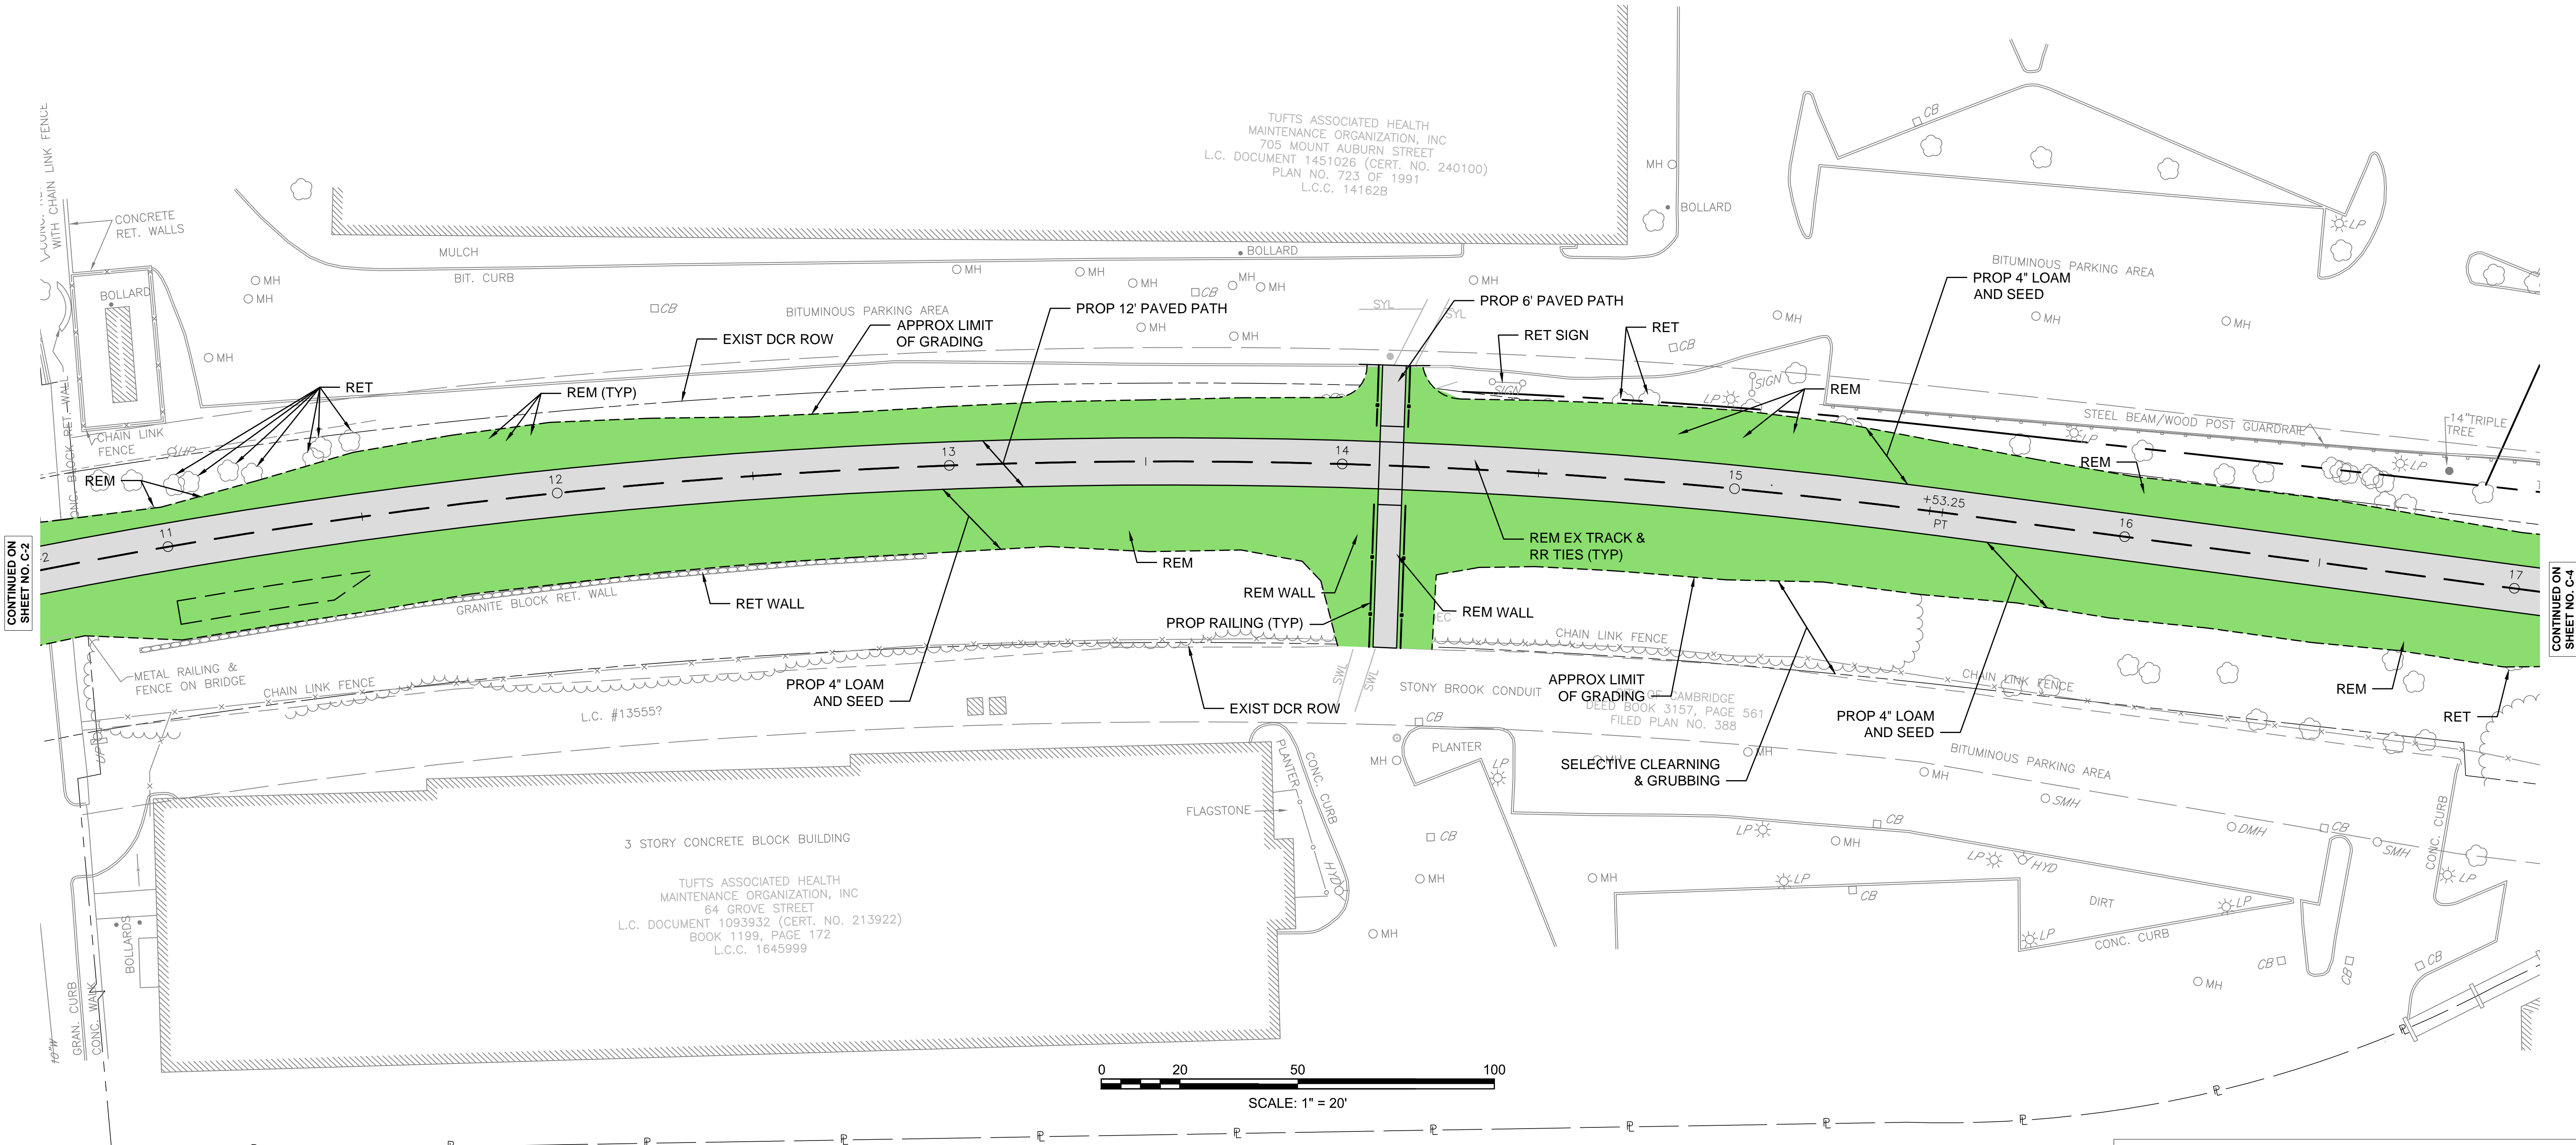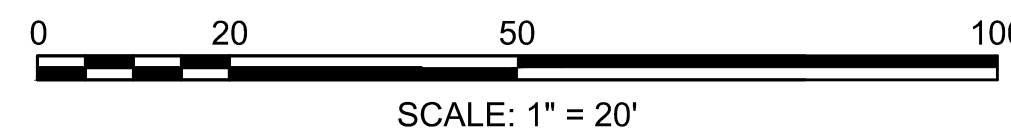

CONTINUED ON SHEET NO. C-2

CONTINUED ON SHEET NO. C-4

REV.	DATE	DESCRIPTION	BY



**COMMONWEALTH OF MASSACHUSETTS
 DEPARTMENT OF CONSERVATION AND RECREATION
 DIVISION OF ENGINEERING AND
 DIVISION OF PLANNING AND RESOURCE PROTECTION**

**WATERTOWN/CAMBRIDGE GREENWAY
 WATERTOWN - CAMBRIDGE GREENWAY
 WATERTOWN, CAMBRIDGE MA**

CONSTRUCTION PLANS

DESIGNER: DRM
 CHECKED: SHK
 DRAWN: DRM
 CHECKED: TAL

ACC. Value

SCALE: 1"=20'
 DATE: XX-XX-XX

SHEET NO. **C-3**
 3 OF 11



CONTINUED ON SHEET NO. C-3

CONTINUED ON SHEET NO. C-5

REV.	DATE	DESCRIPTION	BY



**COMMONWEALTH OF MASSACHUSETTS
 DEPARTMENT OF CONSERVATION AND RECREATION
 DIVISION OF ENGINEERING AND
 DIVISION OF PLANNING AND RESOURCE PROTECTION**

**WATERTOWN/CAMBRIDGE GREENWAY
 WATERTOWN - CAMBRIDGE GREENWAY
 WATERTOWN, CAMBRIDGE MA**

CONSTRUCTION PLANS


DESIGNER: DRM
 CHECKED: SHK
 DRAWN: DRM
 CHECKED: TAL

CONT. P15-3000-C1A
 ACC. Value


SCALE: 1"=20'
 DATE: XX-XX-XX

SHEET NO. **C-4**
 4 OF 11

COTTAGE STREET DRAINAGE STRUCTURE DATA						
NO.	TYPE	STATION	RIM ELEV.	INV. IN	INV. OUT	REMARKS
CB 1	CB	23+40.6 18.3' LT	xxx	(2) xx	xxx	
MH 3	EX DMH	23+31.8 24.2' LT	xxx	(1) xx	EXIST	
CB 2	CB	23+07.6 31.0' RT	xxx	--	xxx	

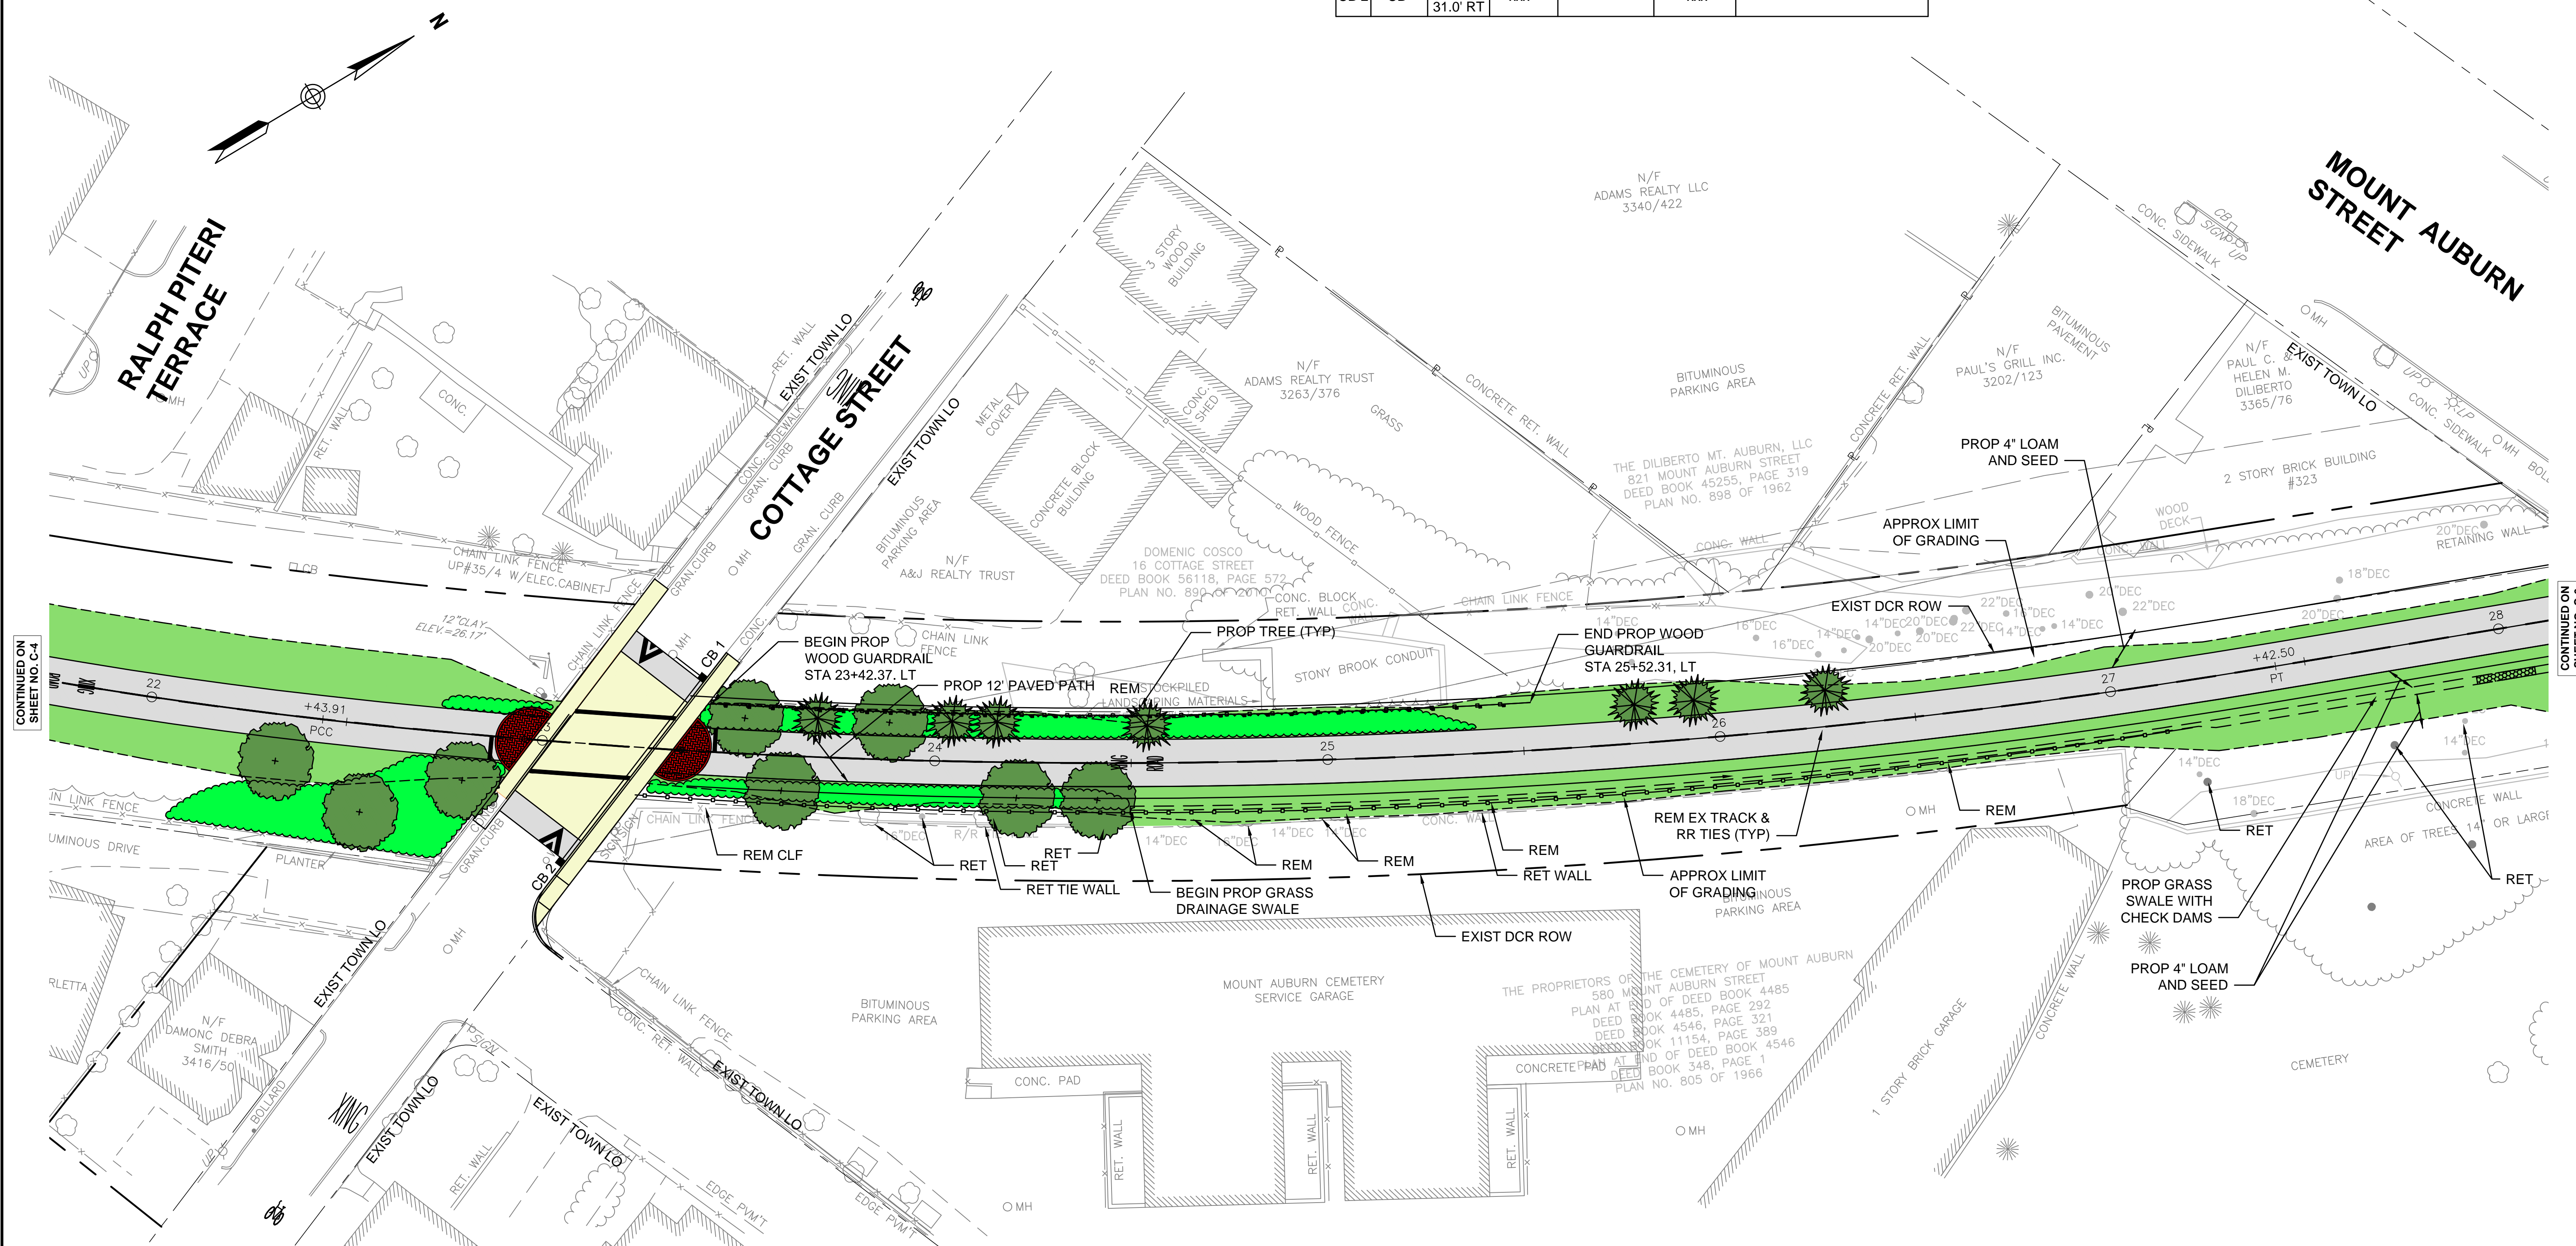

REV.	DATE	DESCRIPTION	BY

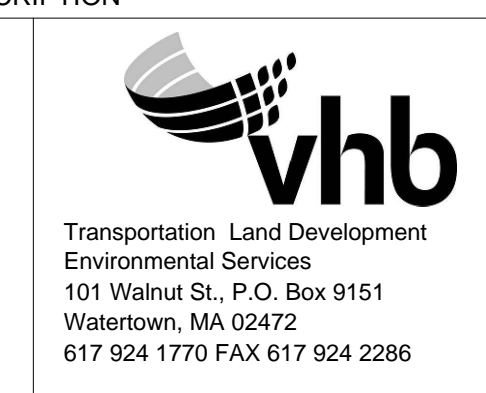

**COMMONWEALTH OF MASSACHUSETTS
DEPARTMENT OF CONSERVATION AND RECREATION
DIVISION OF ENGINEERING AND
DIVISION OF PLANNING AND RESOURCE PROTECTION**


WATERTOWN/CAMBRIDGE GREENWAY
WATERTOWN - CAMBRIDGE GREENWAY
WATERTOWN, CAMBRIDGE MA

DESIGNER: DRM	CONSTRUCTION PLANS	SHEET NO. C-5
CHECKED: SHK		
DRAWN: DRM	CONT. P15-3000-C1A	SCALE: 1"=20'
CHECKED: TAL	ACC. Value	DATE: XX-XX-XX

5 OF 11

CONTINUED ON
SHEET NO. C-4

CONTINUED ON
SHEET NO. C-6

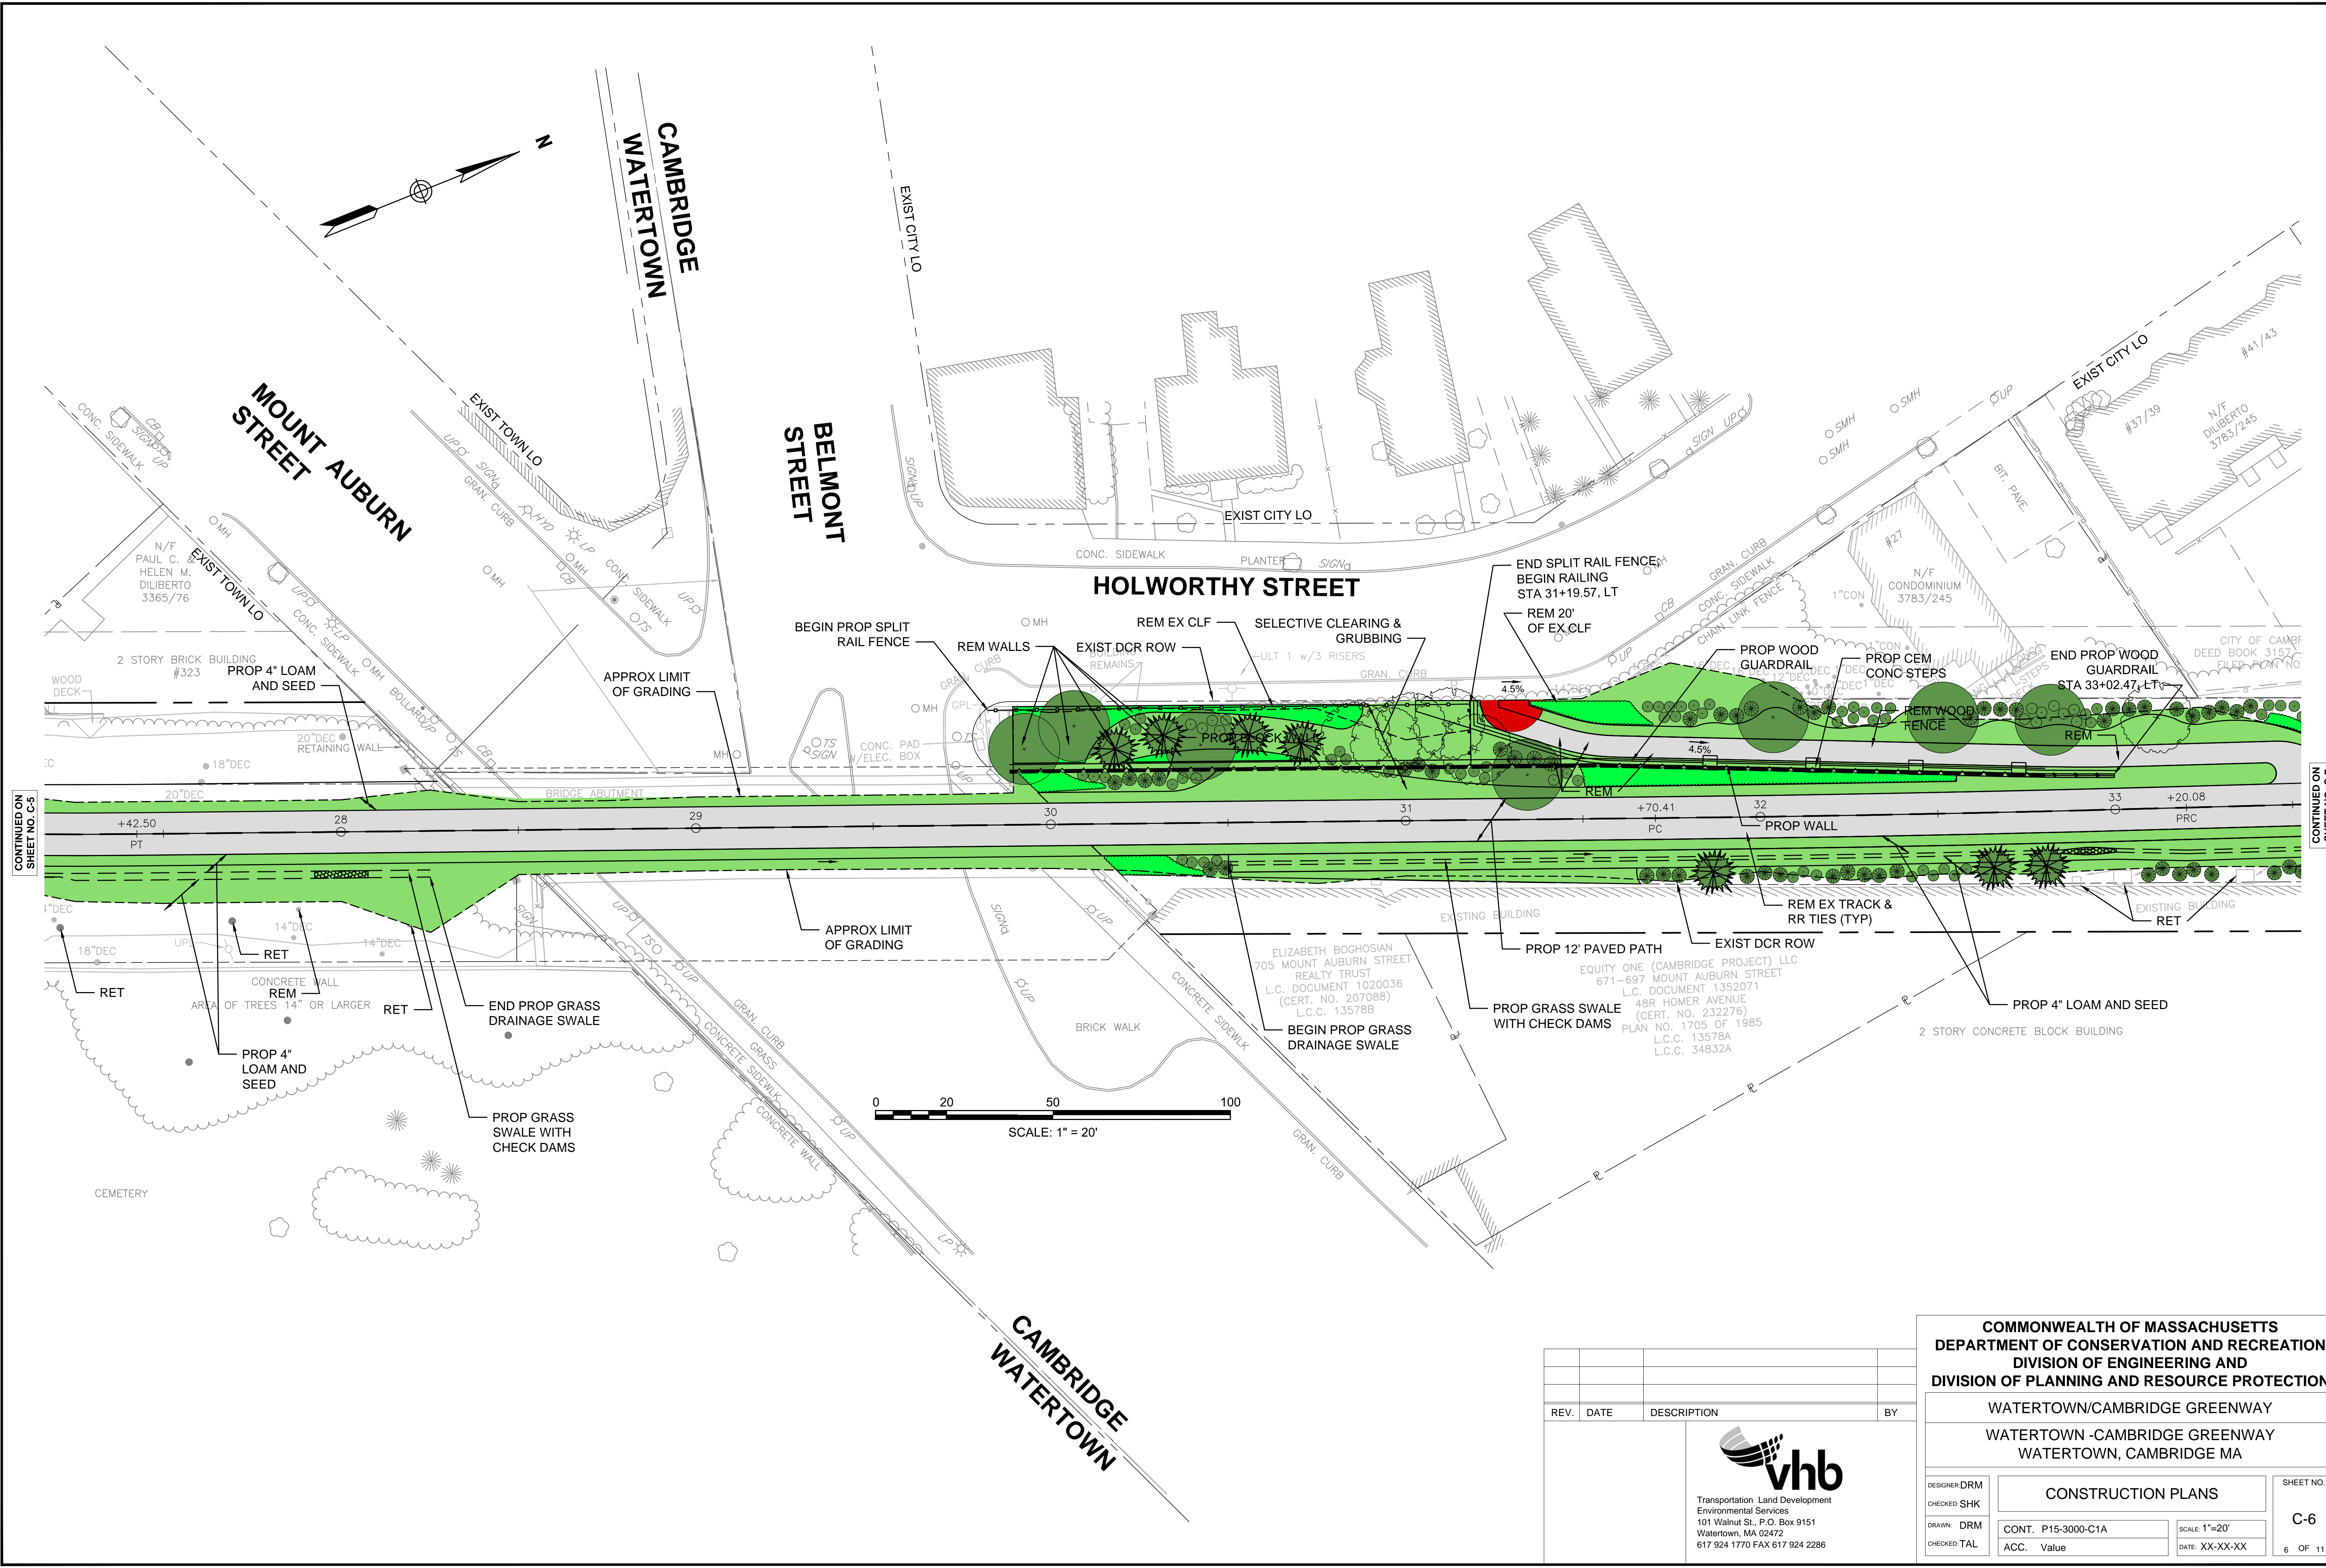

CONTINUED ON SHEET NO. C-5

CONTINUED ON SHEET NO. C-7

REV.	DATE	DESCRIPTION	BY



**COMMONWEALTH OF MASSACHUSETTS
DEPARTMENT OF CONSERVATION AND RECREATION
DIVISION OF ENGINEERING AND
DIVISION OF PLANNING AND RESOURCE PROTECTION**

**WATERTOWN/CAMBRIDGE GREENWAY
WATERTOWN - CAMBRIDGE GREENWAY
WATERTOWN, CAMBRIDGE MA**

DESIGNER: DRM	<table border="1"> <tr> <td>CONTRACT: P15-3000-C1A</td> <td>SCALE: 1"=20'</td> </tr> <tr> <td>DATE: XX-XX-XX</td> <td></td> </tr> </table>	CONTRACT: P15-3000-C1A	SCALE: 1"=20'	DATE: XX-XX-XX		SHEET NO.
CONTRACT: P15-3000-C1A		SCALE: 1"=20'				
DATE: XX-XX-XX						
CHECKED: SHK	<table border="1"> <tr> <td>CONSTRUCTION PLANS</td> <td>C-6</td> </tr> <tr> <td>6 OF 11</td> <td></td> </tr> </table>	CONSTRUCTION PLANS	C-6	6 OF 11		
CONSTRUCTION PLANS		C-6				
6 OF 11						
DRAWN: DRM						
CHECKED: TAL						




CONTINUED ON SHEET NO. C-6

CONTINUED ON SHEET NO. C-8

EQUITY ONE (CAMBRIDGE PROJECT) LLC
 L.C. DOCUMENT 1352071 (CERT. NO. 232276)
 671-697 MOUNT AUBURN STREET
 48R HOMER AVENUE
 (CERT. NO. 232276)
 PLAN NO. 1705 OF 1985
 L.C.C. 13578A
 L.C.C. 34832A

EQUITY ONE (CAMBRIDGE PROJECT) LLC
 671-697 MOUNT AUBURN STREET
 L.C. DOCUMENT 1352071
 48R HOMER AVENUE
 (CERT. NO. 232276)
 PLAN NO. 1705 OF 1985
 L.C.C. 13578A
 L.C.C. 34832A

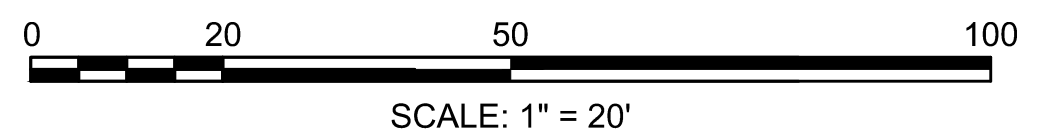

REV.	DATE	DESCRIPTION	BY




**COMMONWEALTH OF MASSACHUSETTS
 DEPARTMENT OF CONSERVATION AND RECREATION
 DIVISION OF ENGINEERING AND
 DIVISION OF PLANNING AND RESOURCE PROTECTION**

**WATERTOWN/CAMBRIDGE GREENWAY
 WATERTOWN - CAMBRIDGE GREENWAY
 WATERTOWN, CAMBRIDGE MA**

DESIGNER: DRM	<table border="1"> <tr> <td>CONSTRUCTION PLANS</td> <td>SHEET NO.</td> </tr> <tr> <td> </td> <td> </td> </tr> </table>	CONSTRUCTION PLANS	SHEET NO.		
CONSTRUCTION PLANS		SHEET NO.			
CHECKED: SHK	<table border="1"> <tr> <td>CONT. P15-3000-C1A</td> <td>SCALE: 1"=20'</td> </tr> <tr> <td>ACC. Value</td> <td>DATE: XX-XX-XX</td> </tr> </table>	CONT. P15-3000-C1A	SCALE: 1"=20'	ACC. Value	DATE: XX-XX-XX
CONT. P15-3000-C1A		SCALE: 1"=20'			
ACC. Value	DATE: XX-XX-XX				
DRAWN: DRM	<table border="1"> <tr> <td> </td> <td> </td> </tr> </table>				
CHECKED: TAL	<table border="1"> <tr> <td> </td> <td> </td> </tr> </table>				

C-7
7 OF 11

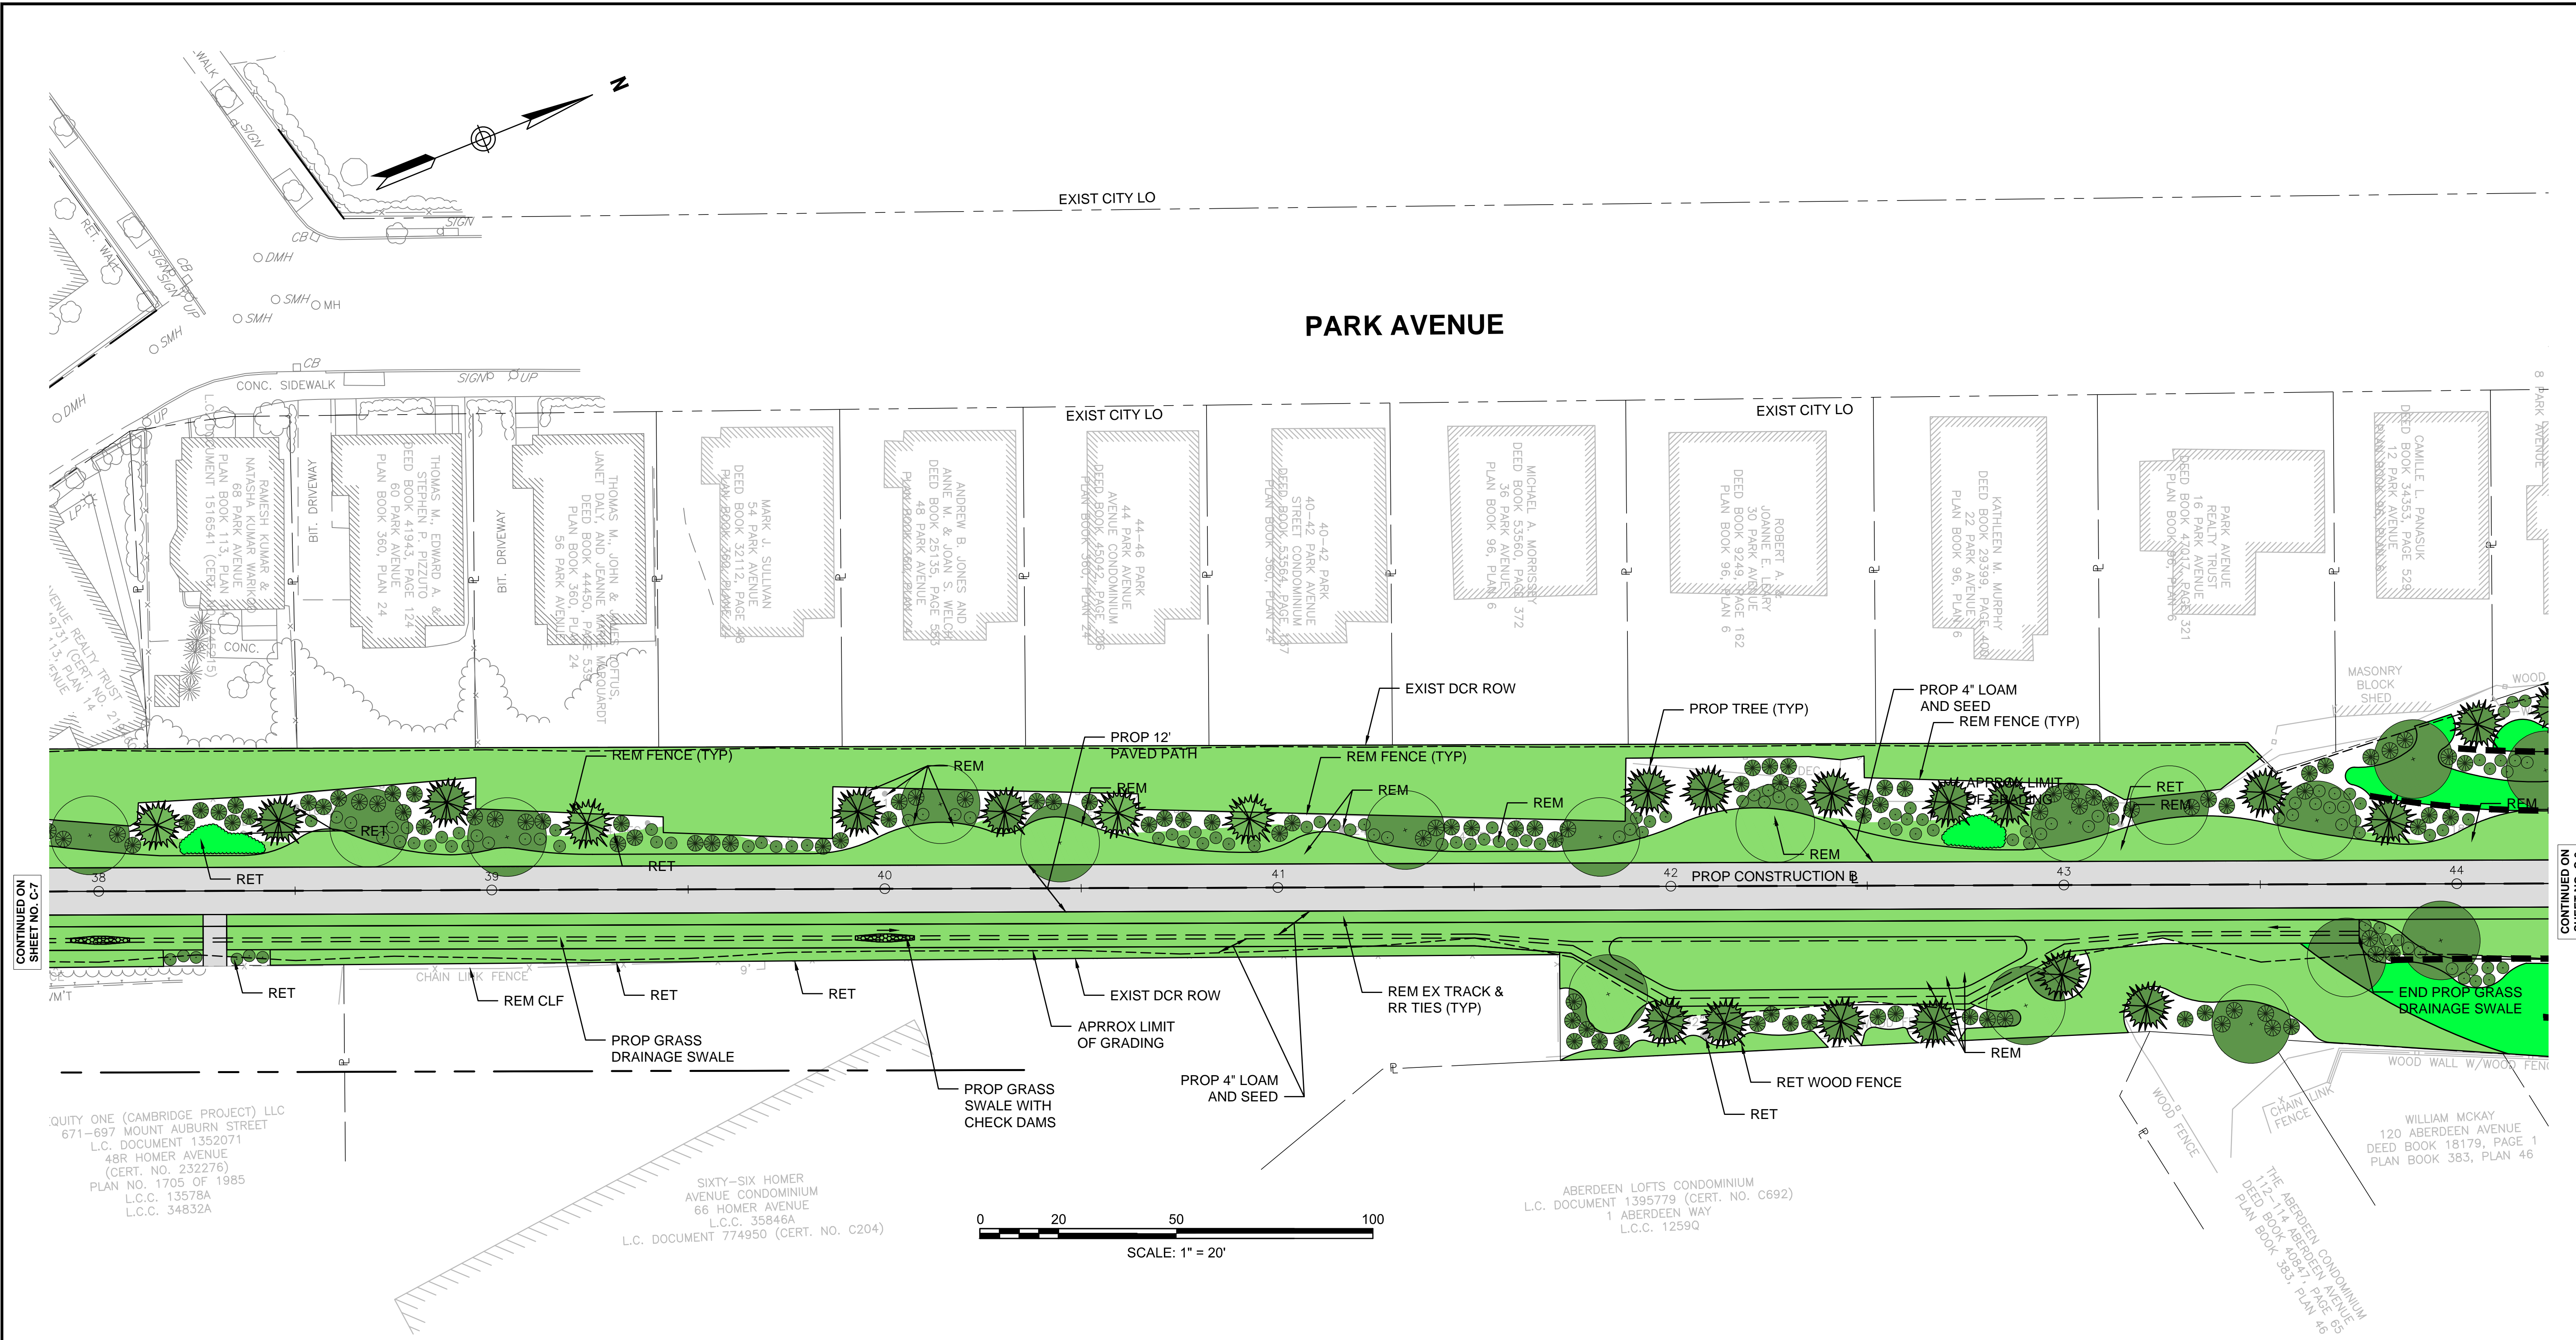

CONTINUED ON SHEET NO. C-7

CONTINUED ON SHEET NO. C-9

**COMMONWEALTH OF MASSACHUSETTS
DEPARTMENT OF CONSERVATION AND RECREATION
DIVISION OF ENGINEERING AND
DIVISION OF PLANNING AND RESOURCE PROTECTION**

WATERTOWN/CAMBRIDGE GREENWAY
WATERTOWN - CAMBRIDGE GREENWAY
WATERTOWN, CAMBRIDGE MA

DESIGNER: DRM	<p>CONSTRUCTION PLANS</p> <p>CONT. P15-3000-C1A</p> <p>ACC. Value</p>	<p>SCALE: 1"=20'</p> <p>DATE: XX-XX-XX</p>	SHEET NO.
CHECKED: SHK			<p>C-8</p> <p>8 OF 11</p>
DRAWN: DRM			
CHECKED: TAL			

REV.	DATE	DESCRIPTION	BY




WF1-102



CONTINUED ON SHEET NO. C-8

CONTINUED ON SHEET NO. C-10

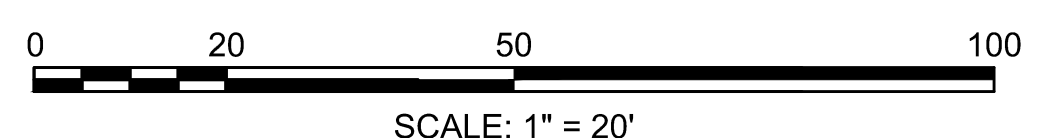

REV.	DATE	DESCRIPTION	BY







**COMMONWEALTH OF MASSACHUSETTS
DEPARTMENT OF CONSERVATION AND RECREATION
DIVISION OF ENGINEERING AND
DIVISION OF PLANNING AND RESOURCE PROTECTION**

**WATERTOWN/CAMBRIDGE GREENWAY
WATERTOWN - CAMBRIDGE GREENWAY
WATERTOWN, CAMBRIDGE MA**

DESIGNER: DRM	CONSTRUCTION PLANS	SHEET NO. C-9
CHECKED: SHK		
DRAWN: DRM	CONT. P15-3000-C1A	SCALE: 1"=20'
CHECKED: TAL	ACC. Value	DATE: XX-XX-XX

9 OF 11

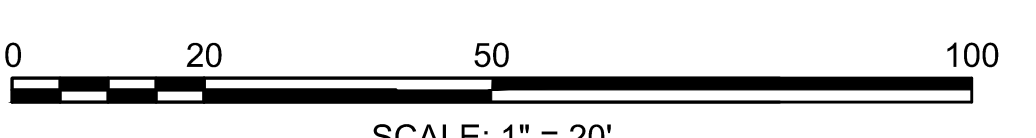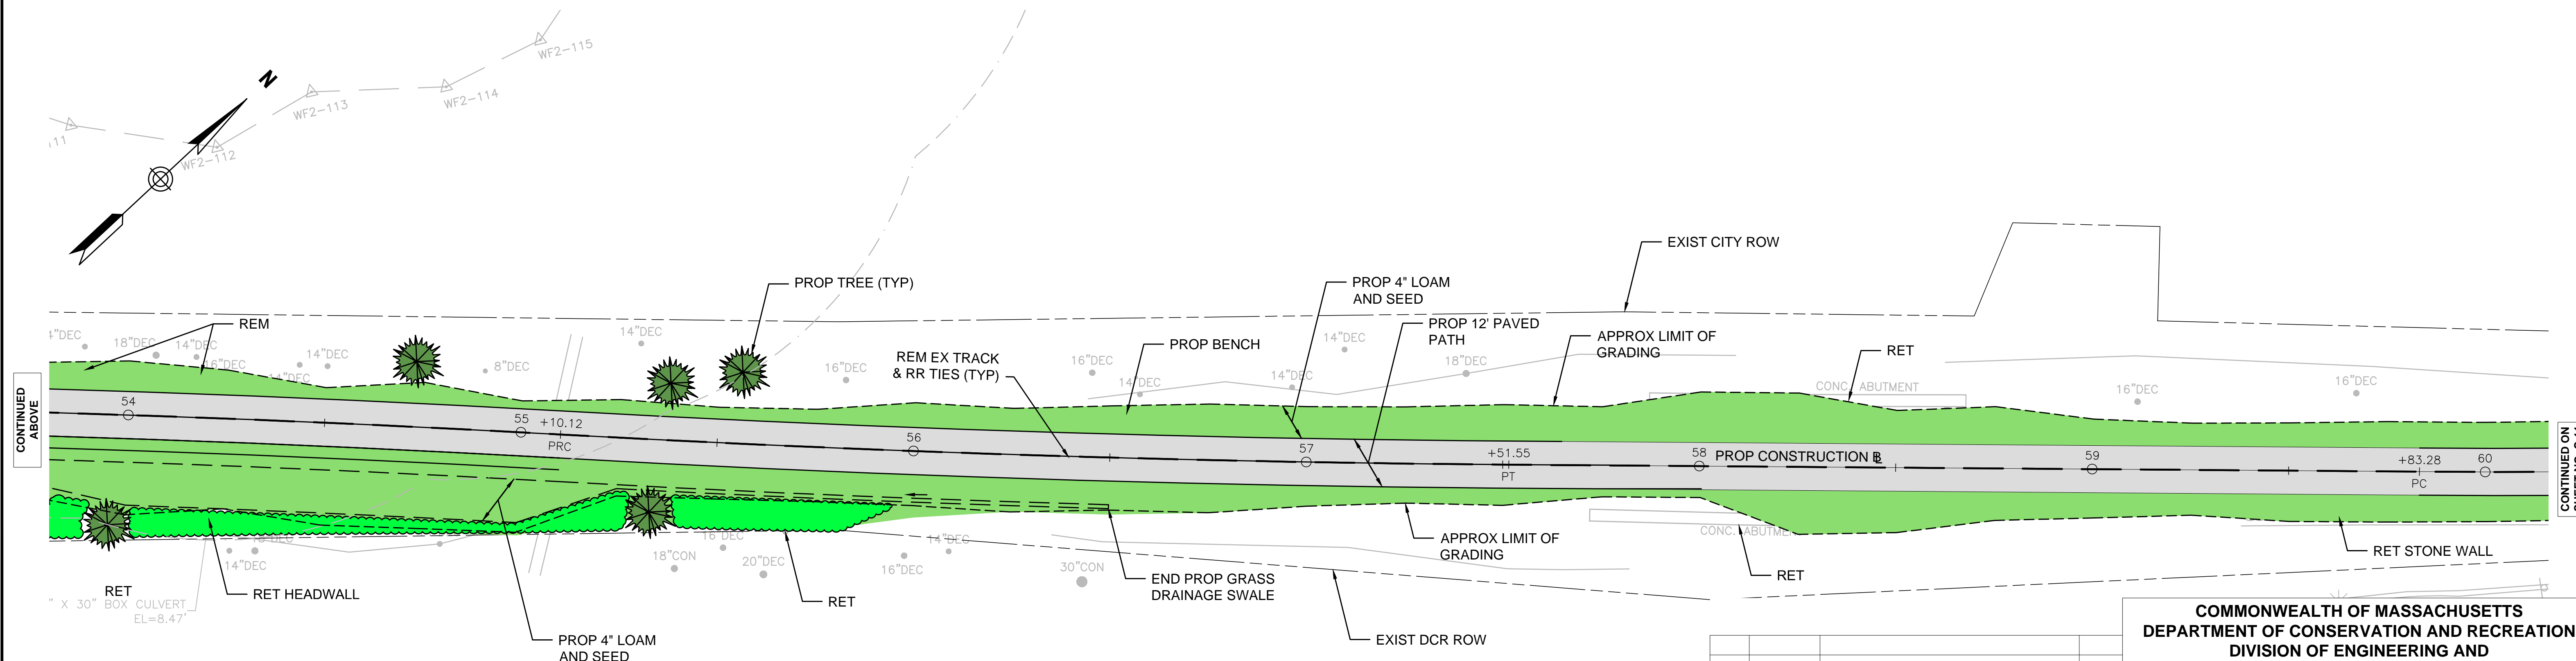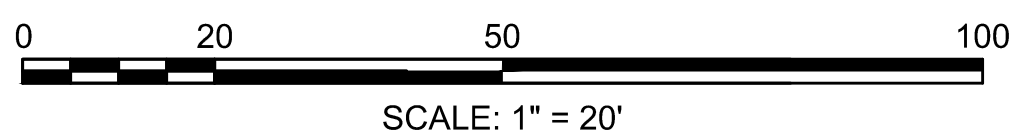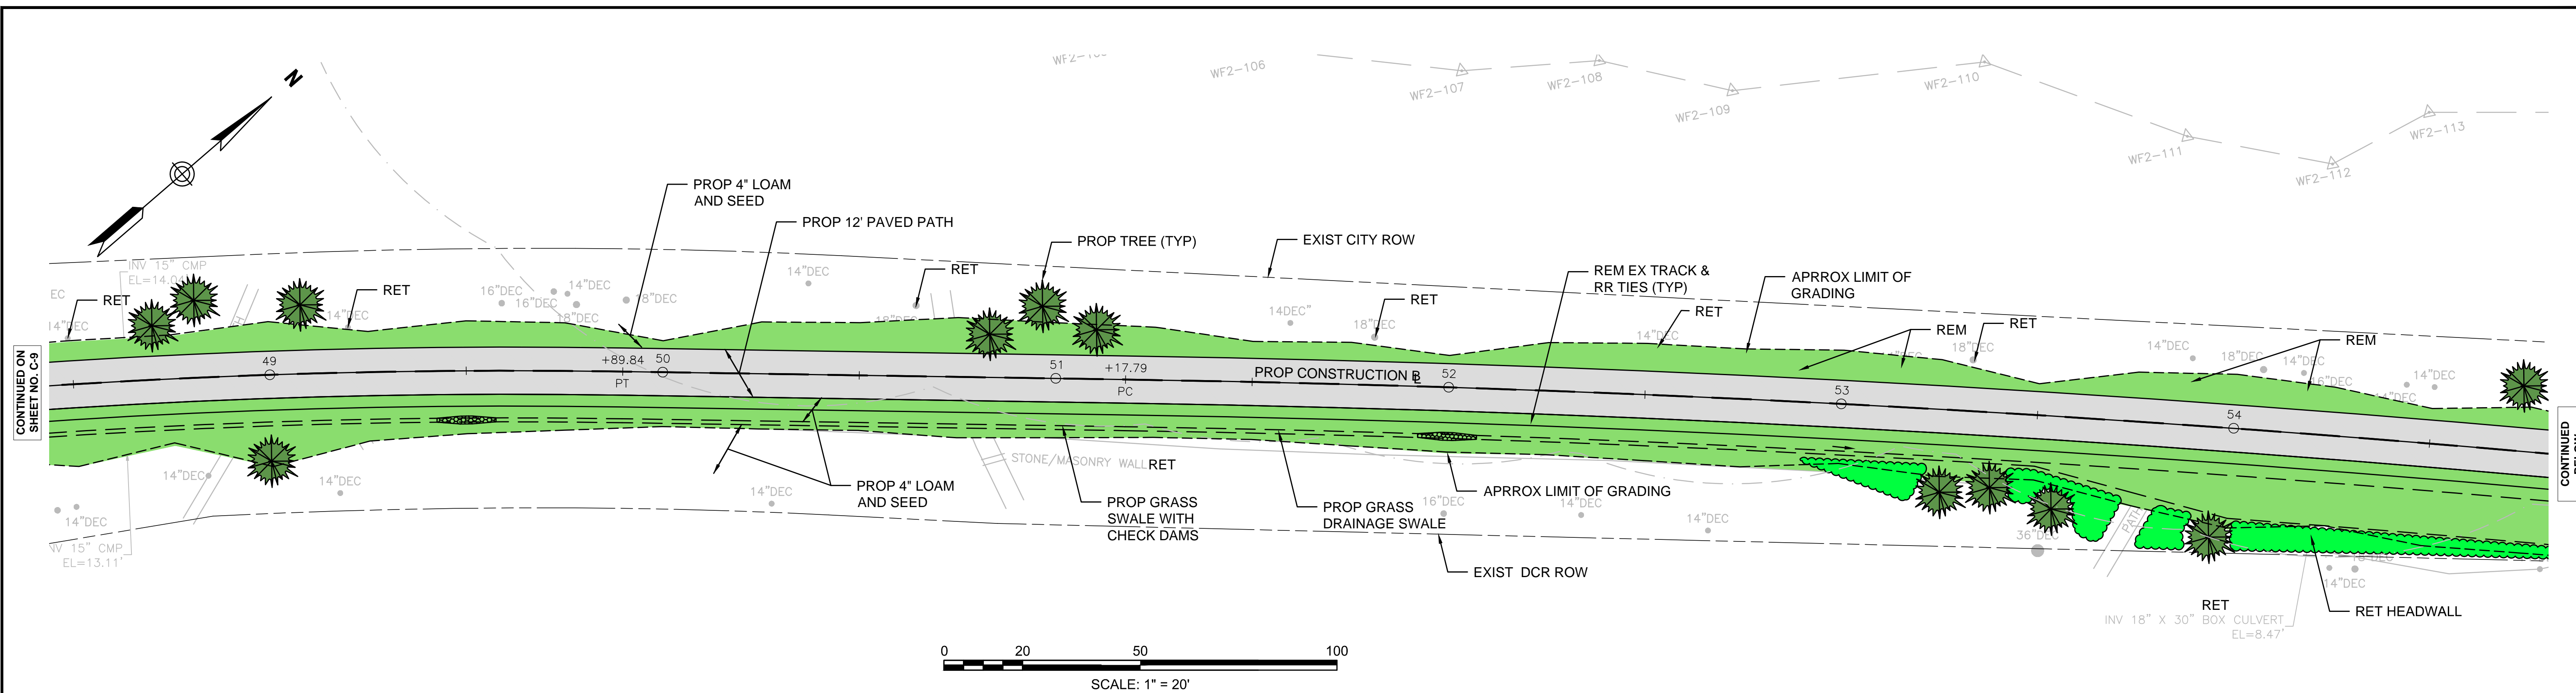

REV.	DATE	DESCRIPTION	BY



COMMONWEALTH OF MASSACHUSETTS
DEPARTMENT OF CONSERVATION AND RECREATION
DIVISION OF ENGINEERING AND
DIVISION OF PLANNING AND RESOURCE PROTECTION

WATERTOWN/CAMBRIDGE GREENWAY
WATERTOWN - CAMBRIDGE GREENWAY
WATERTOWN, CAMBRIDGE MA



CONSTRUCTION PLANS

DESIGNER: DRM
 CHECKED: SHK
 DRAWN: DRM
 CHECKED: TAL



CONT. P15-3000-C1A
 ACC. Value

SCALE: 1"=20'
 DATE: XX-XX-XX

SHEET NO. **C-10**
 10 OF 11

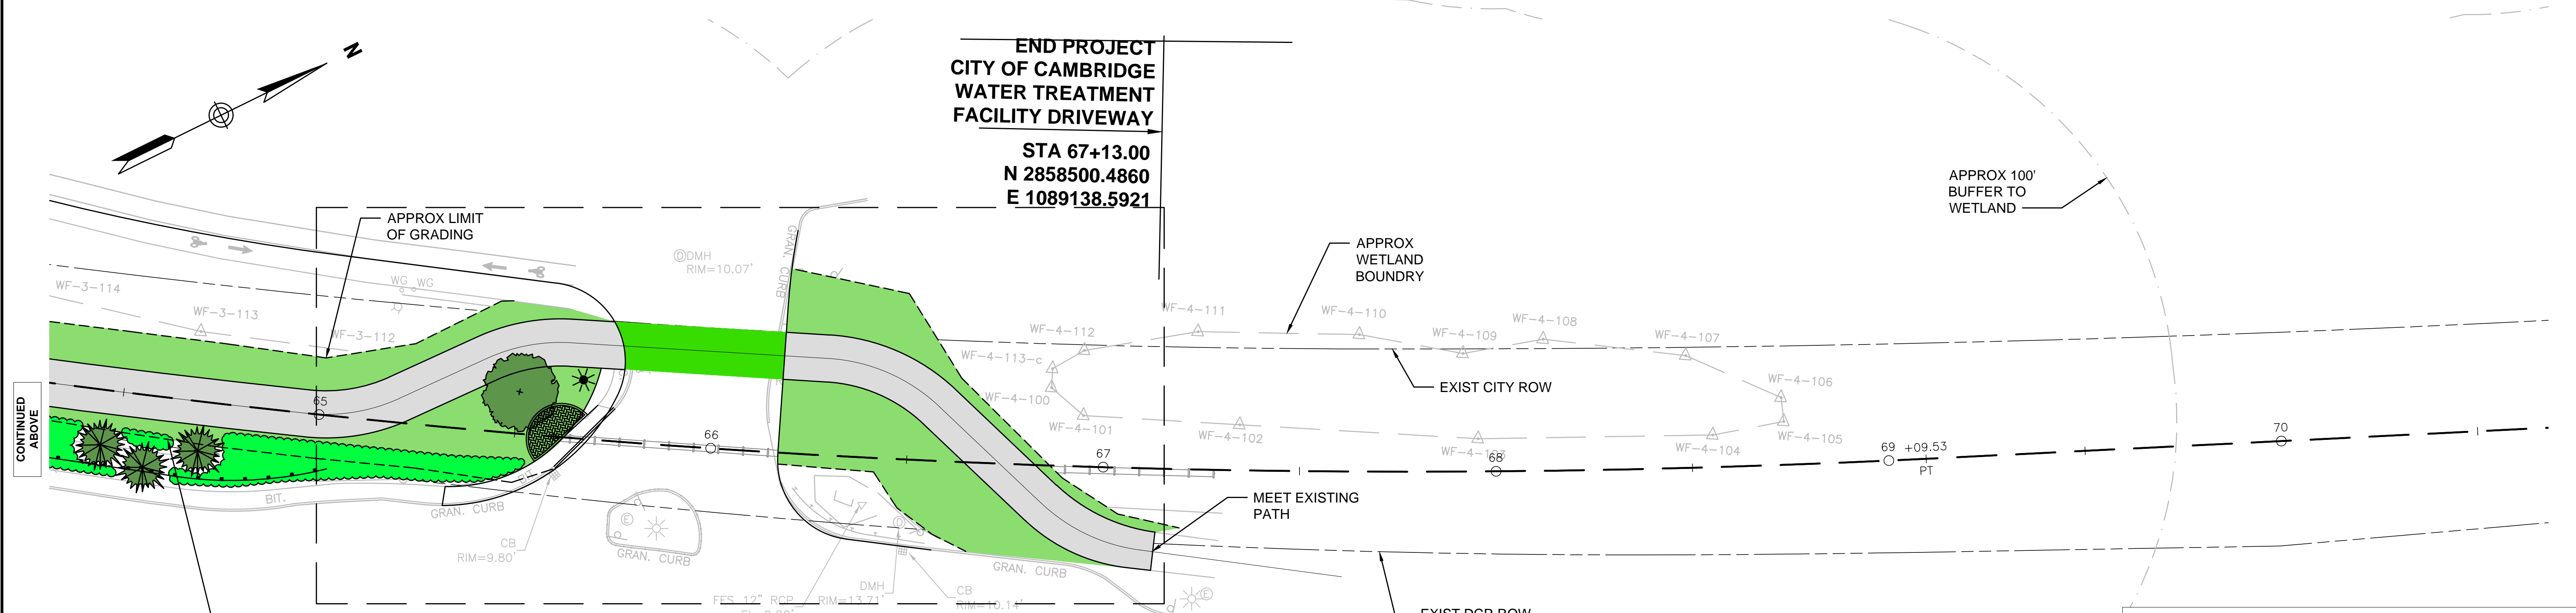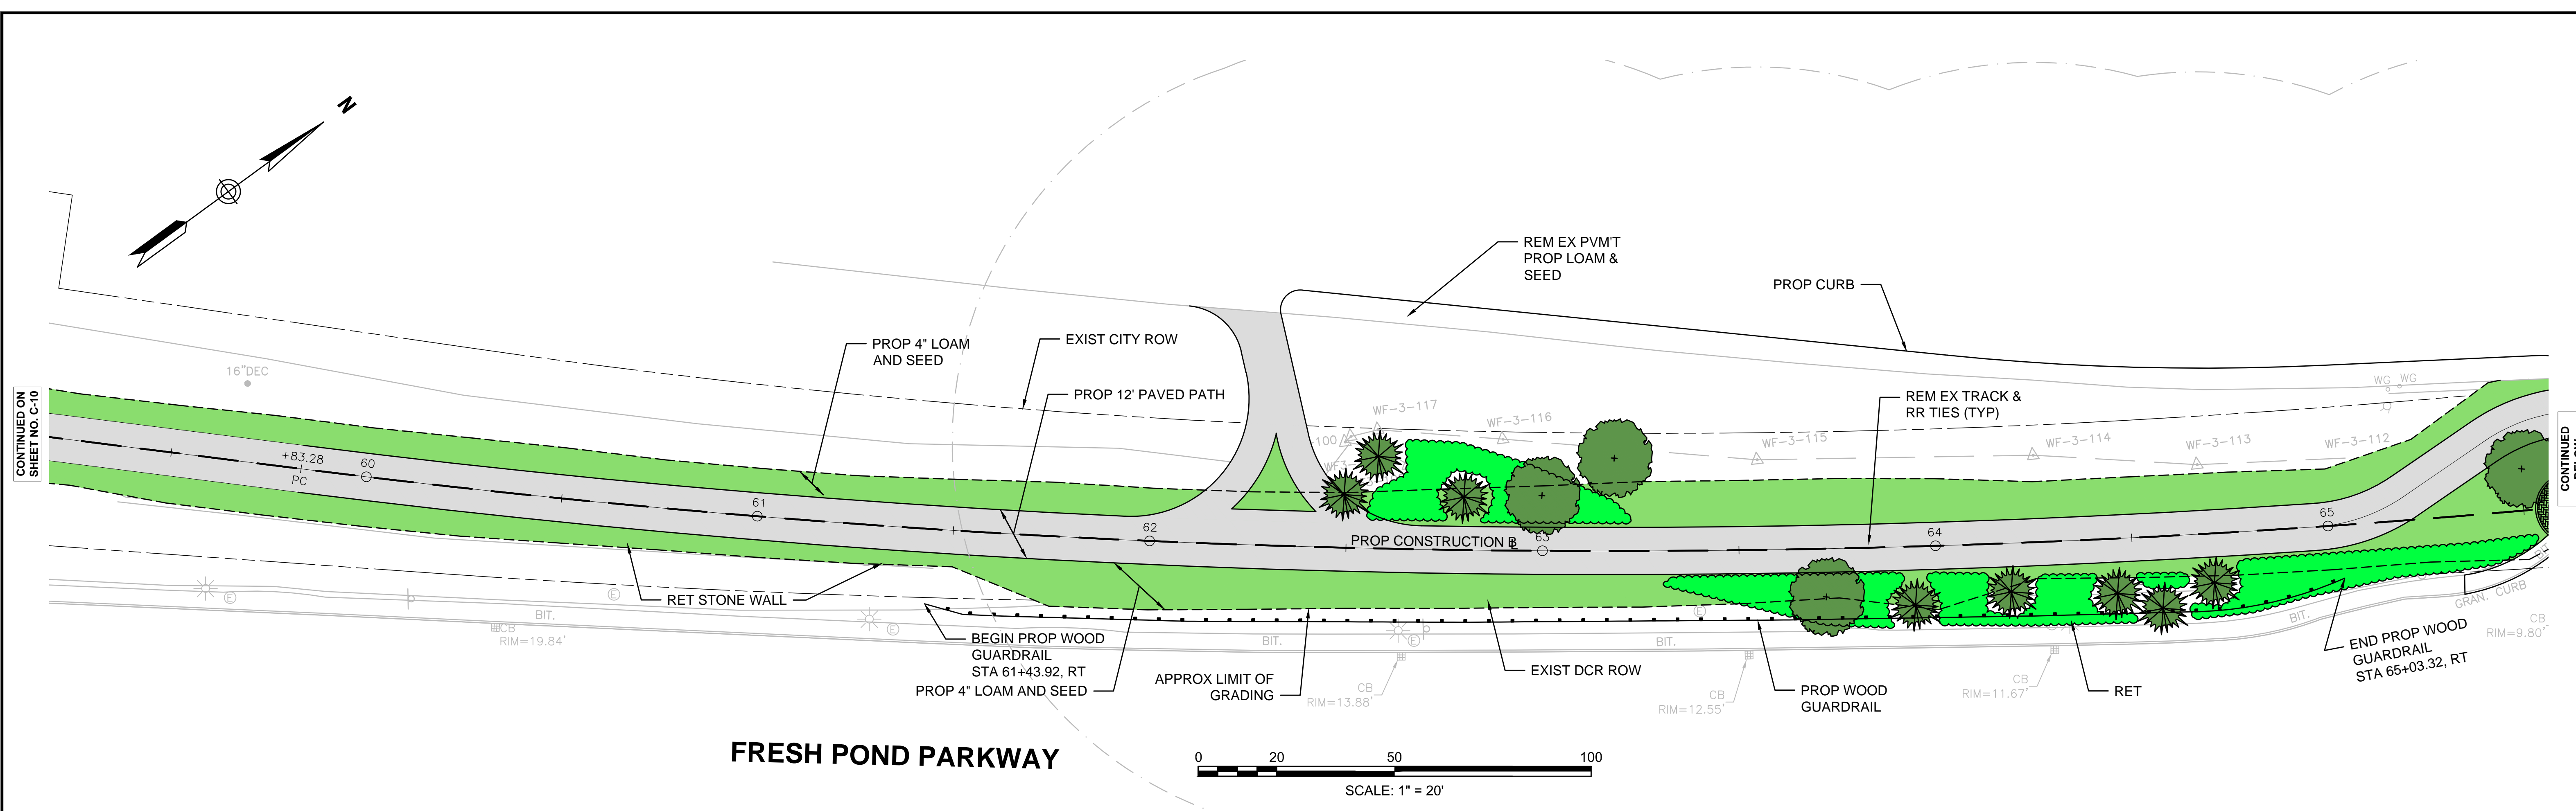

FRESH POND PARKWAY

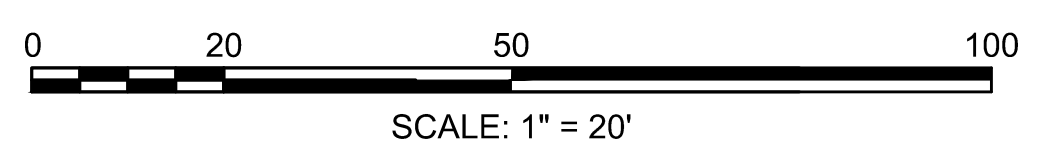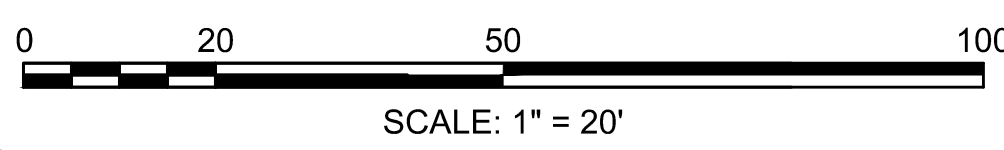

REV.	DATE	DESCRIPTION	BY



**COMMONWEALTH OF MASSACHUSETTS
DEPARTMENT OF CONSERVATION AND RECREATION
DIVISION OF ENGINEERING AND
DIVISION OF PLANNING AND RESOURCE PROTECTION**

WATERTOWN/CAMBRIDGE GREENWAY
WATERTOWN - CAMBRIDGE GREENWAY
WATERTOWN, CAMBRIDGE MA

DESIGNER: DRM	CONSTRUCTION PLANS	SHEET NO. C-11
CHECKED: SHK		
DRAWN: DRM	CONT. P15-3000-C1A	SCALE: 1"=20'
CHECKED: TAL	ACC. Value	DATE: XX-XX-XX

11 OF 11

CONTINUED ON SHEET NO. C-10

CONTINUED BELOW

CONTINUED ABOVE