## STREETSCAPE IMPROVEMENTS

## WYMAN ROAD


March 16, 2017







TRAFFIC LANE DIRECTION

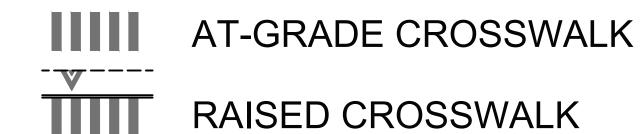

**BIKE LANE** 



SIGNIFICANT PRIVATE PROPERTY TREE CANOPY










LOSS OF PARKING: 0





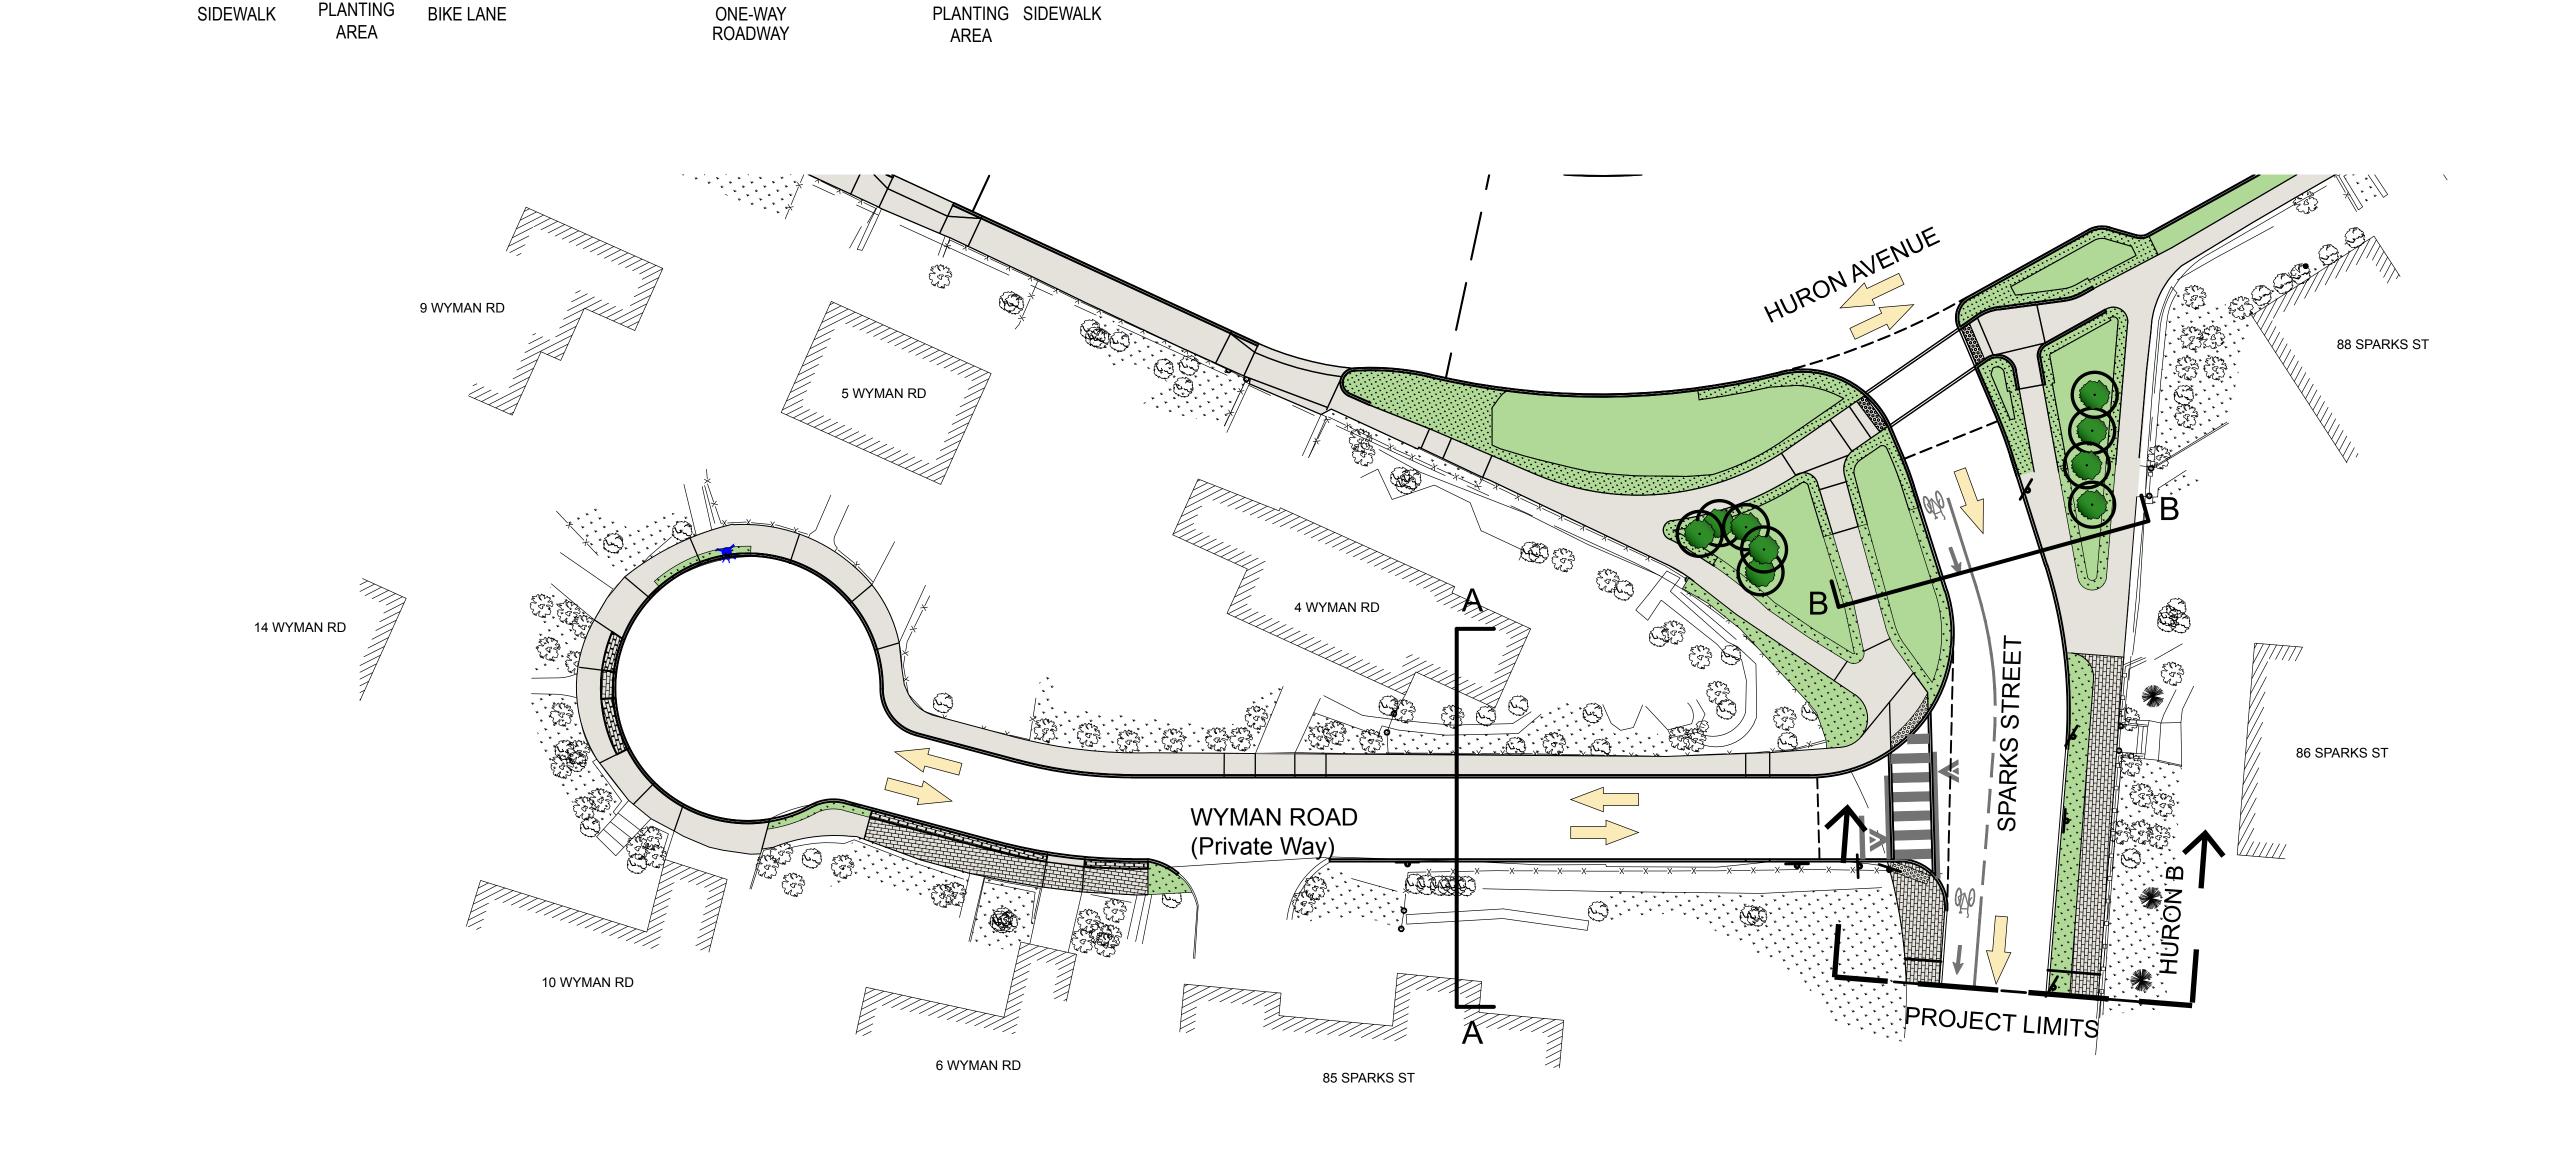

PLANTING SIDEWALK

11'-0"

PARKING

SIDEWALK

SIDEWALK

TWO-WAY ROADWAY

**BIKE LANE**