


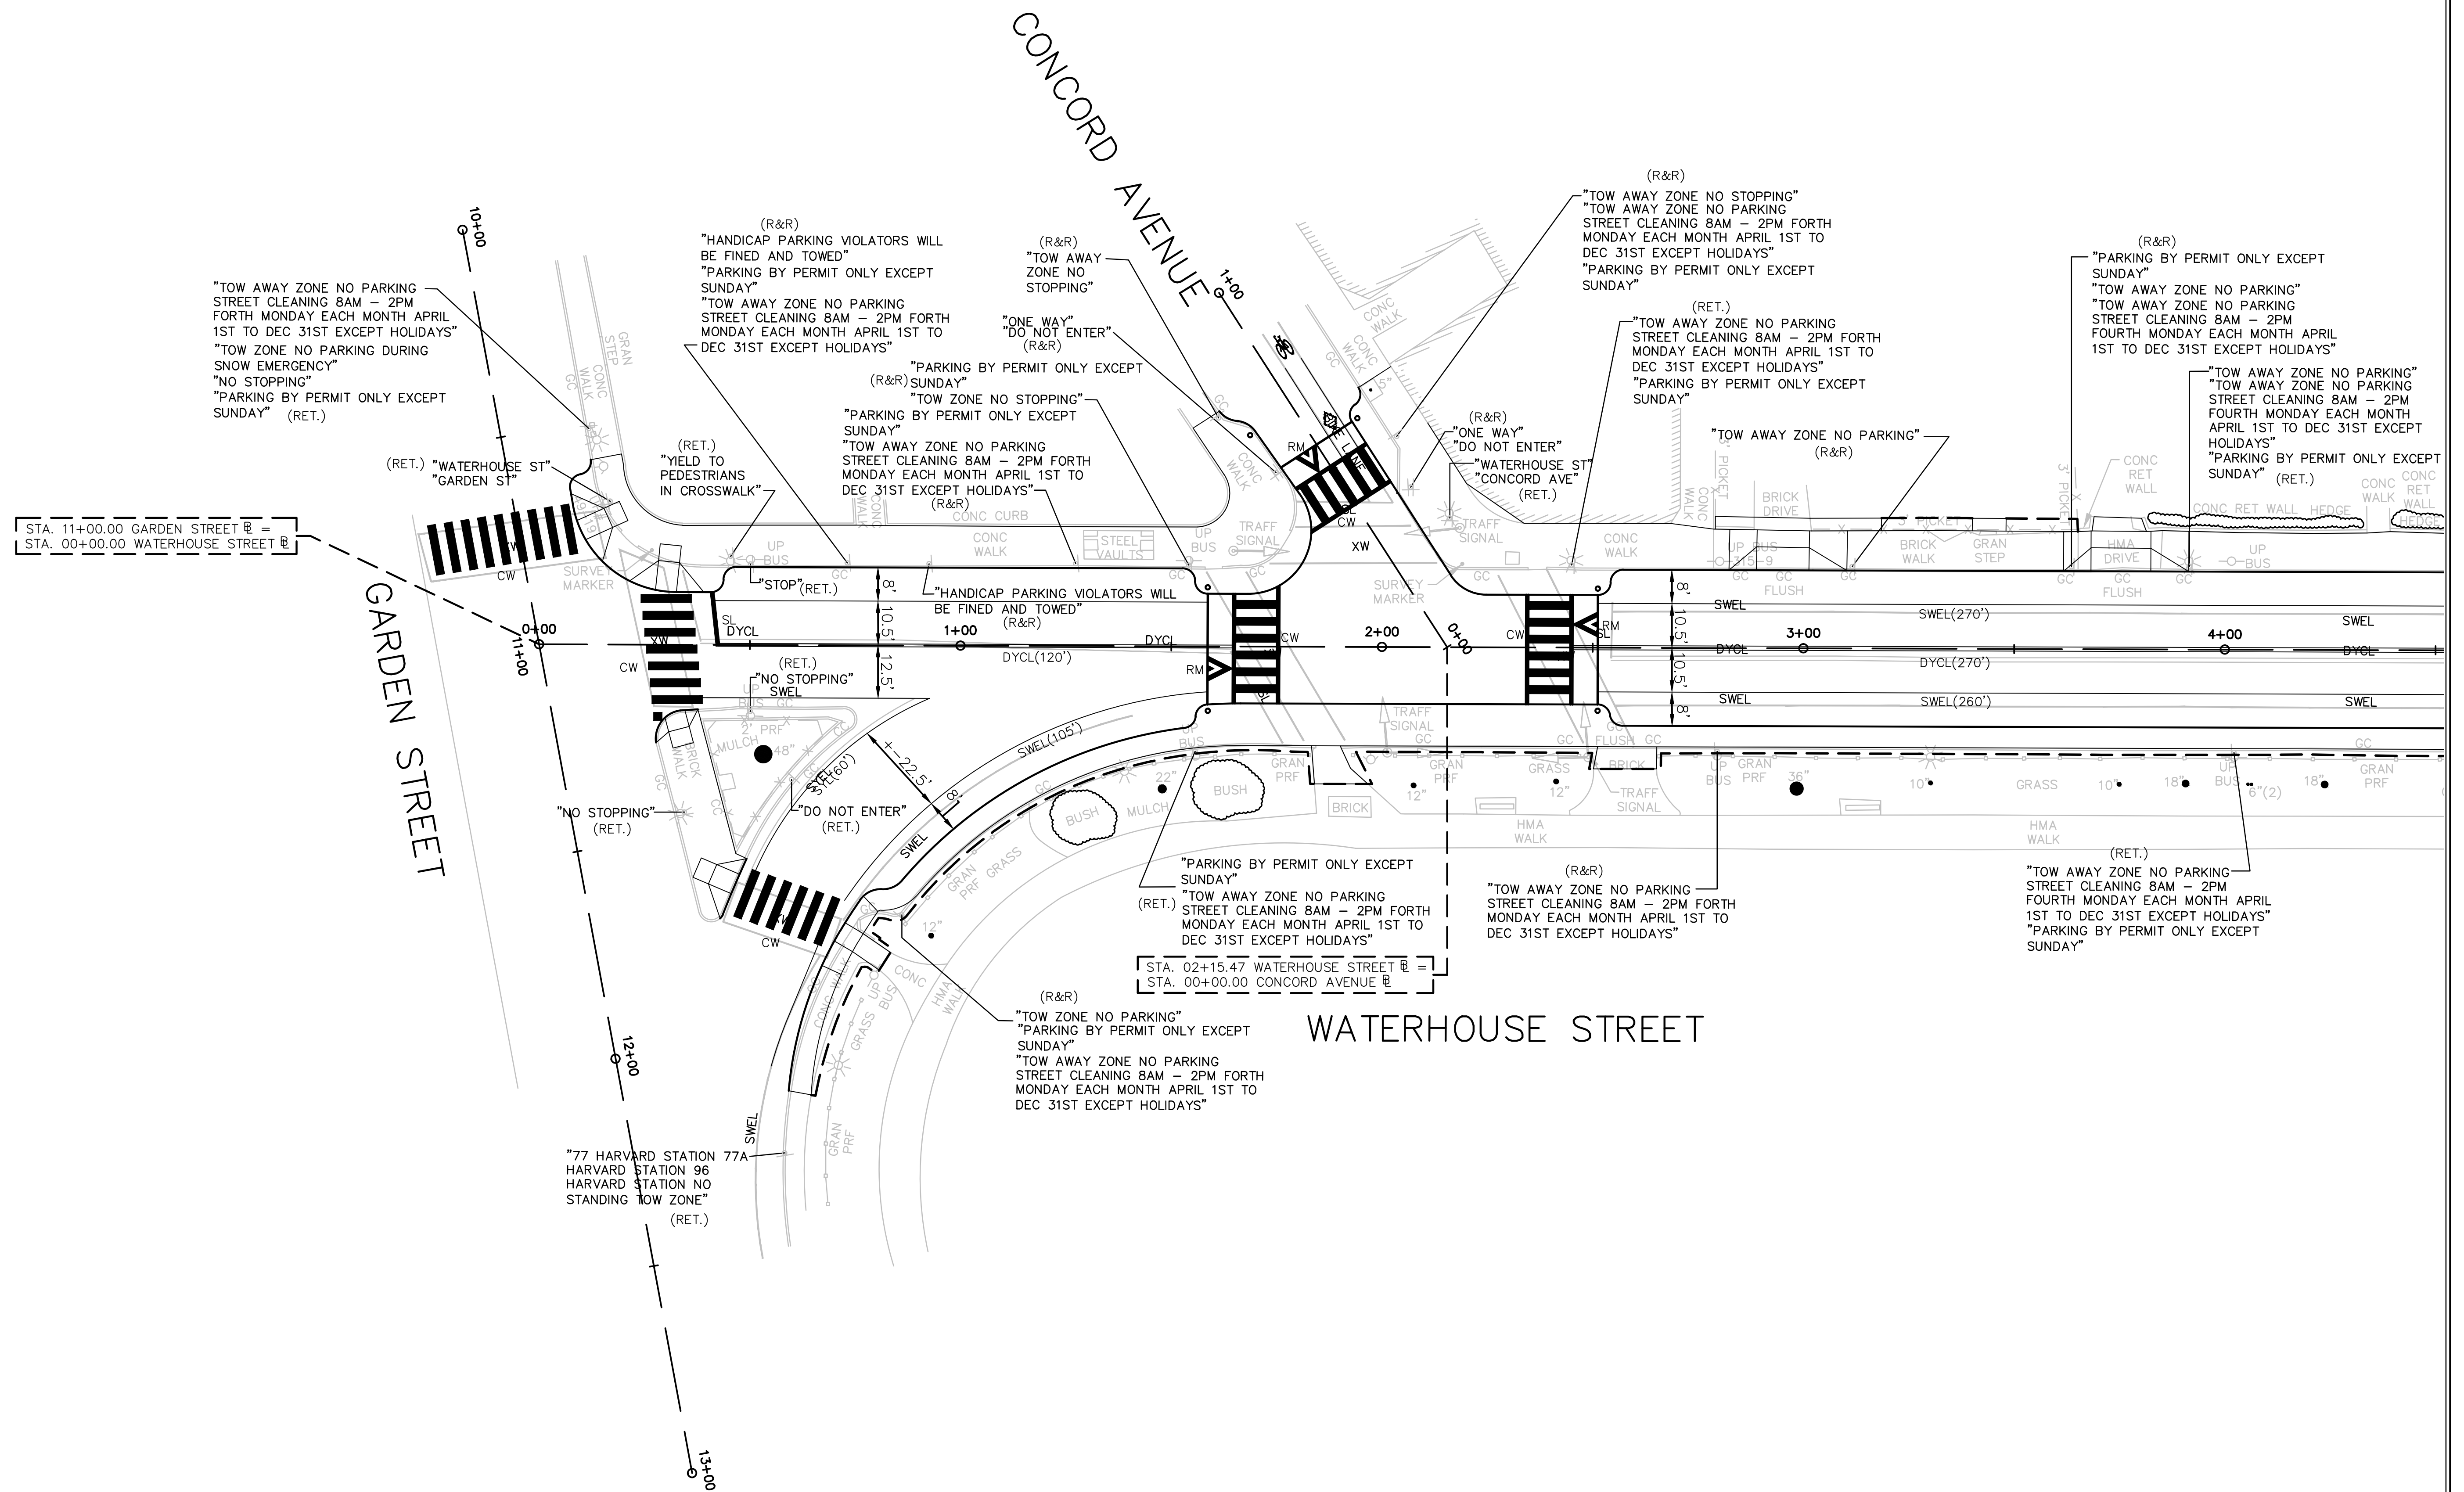

PAVEMENT MARKING & SIGNING PLAN

WATERHOUSE STREET
CAMBRIDGE, MASSACHUSETTS

PROJECT: **CHAPTER 90 ROADWAY & SIDEWALK RECONSTRUCTION CONTRACT NO. 15**
WATERHOUSE STREET
CAMBRIDGE, MASSACHUSETTS


PREPARED FOR: Community Development Department
344 Broadway
Cambridge, Massachusetts 02139

McMAHON
TRANSPORTATION ENGINEERS & PLANNERS

45 Bromfield St. 6th Fl.
BOSTON, MA 02108
TEL: (617) 556-0020
FAX: (617) 556-0025
www.mcmtrans.com

300 Nyles Standish Blvd
TAUNTON, MA 02786
TEL: (508) 833-2245
FAX: (508) 833-2246
www.mcmtrans.com

NO.	REVISION	DATE	DESIGN/DRAWN BY:	JCC
			CHECK BY:	GRM
			DATE:	03/26/12
			SCALE:	1" = 20'
			JOB NO.:	Y11115.11
			FILE NAME:	07080_22_CO
			DRAWING NO.:	W-7 OF 9

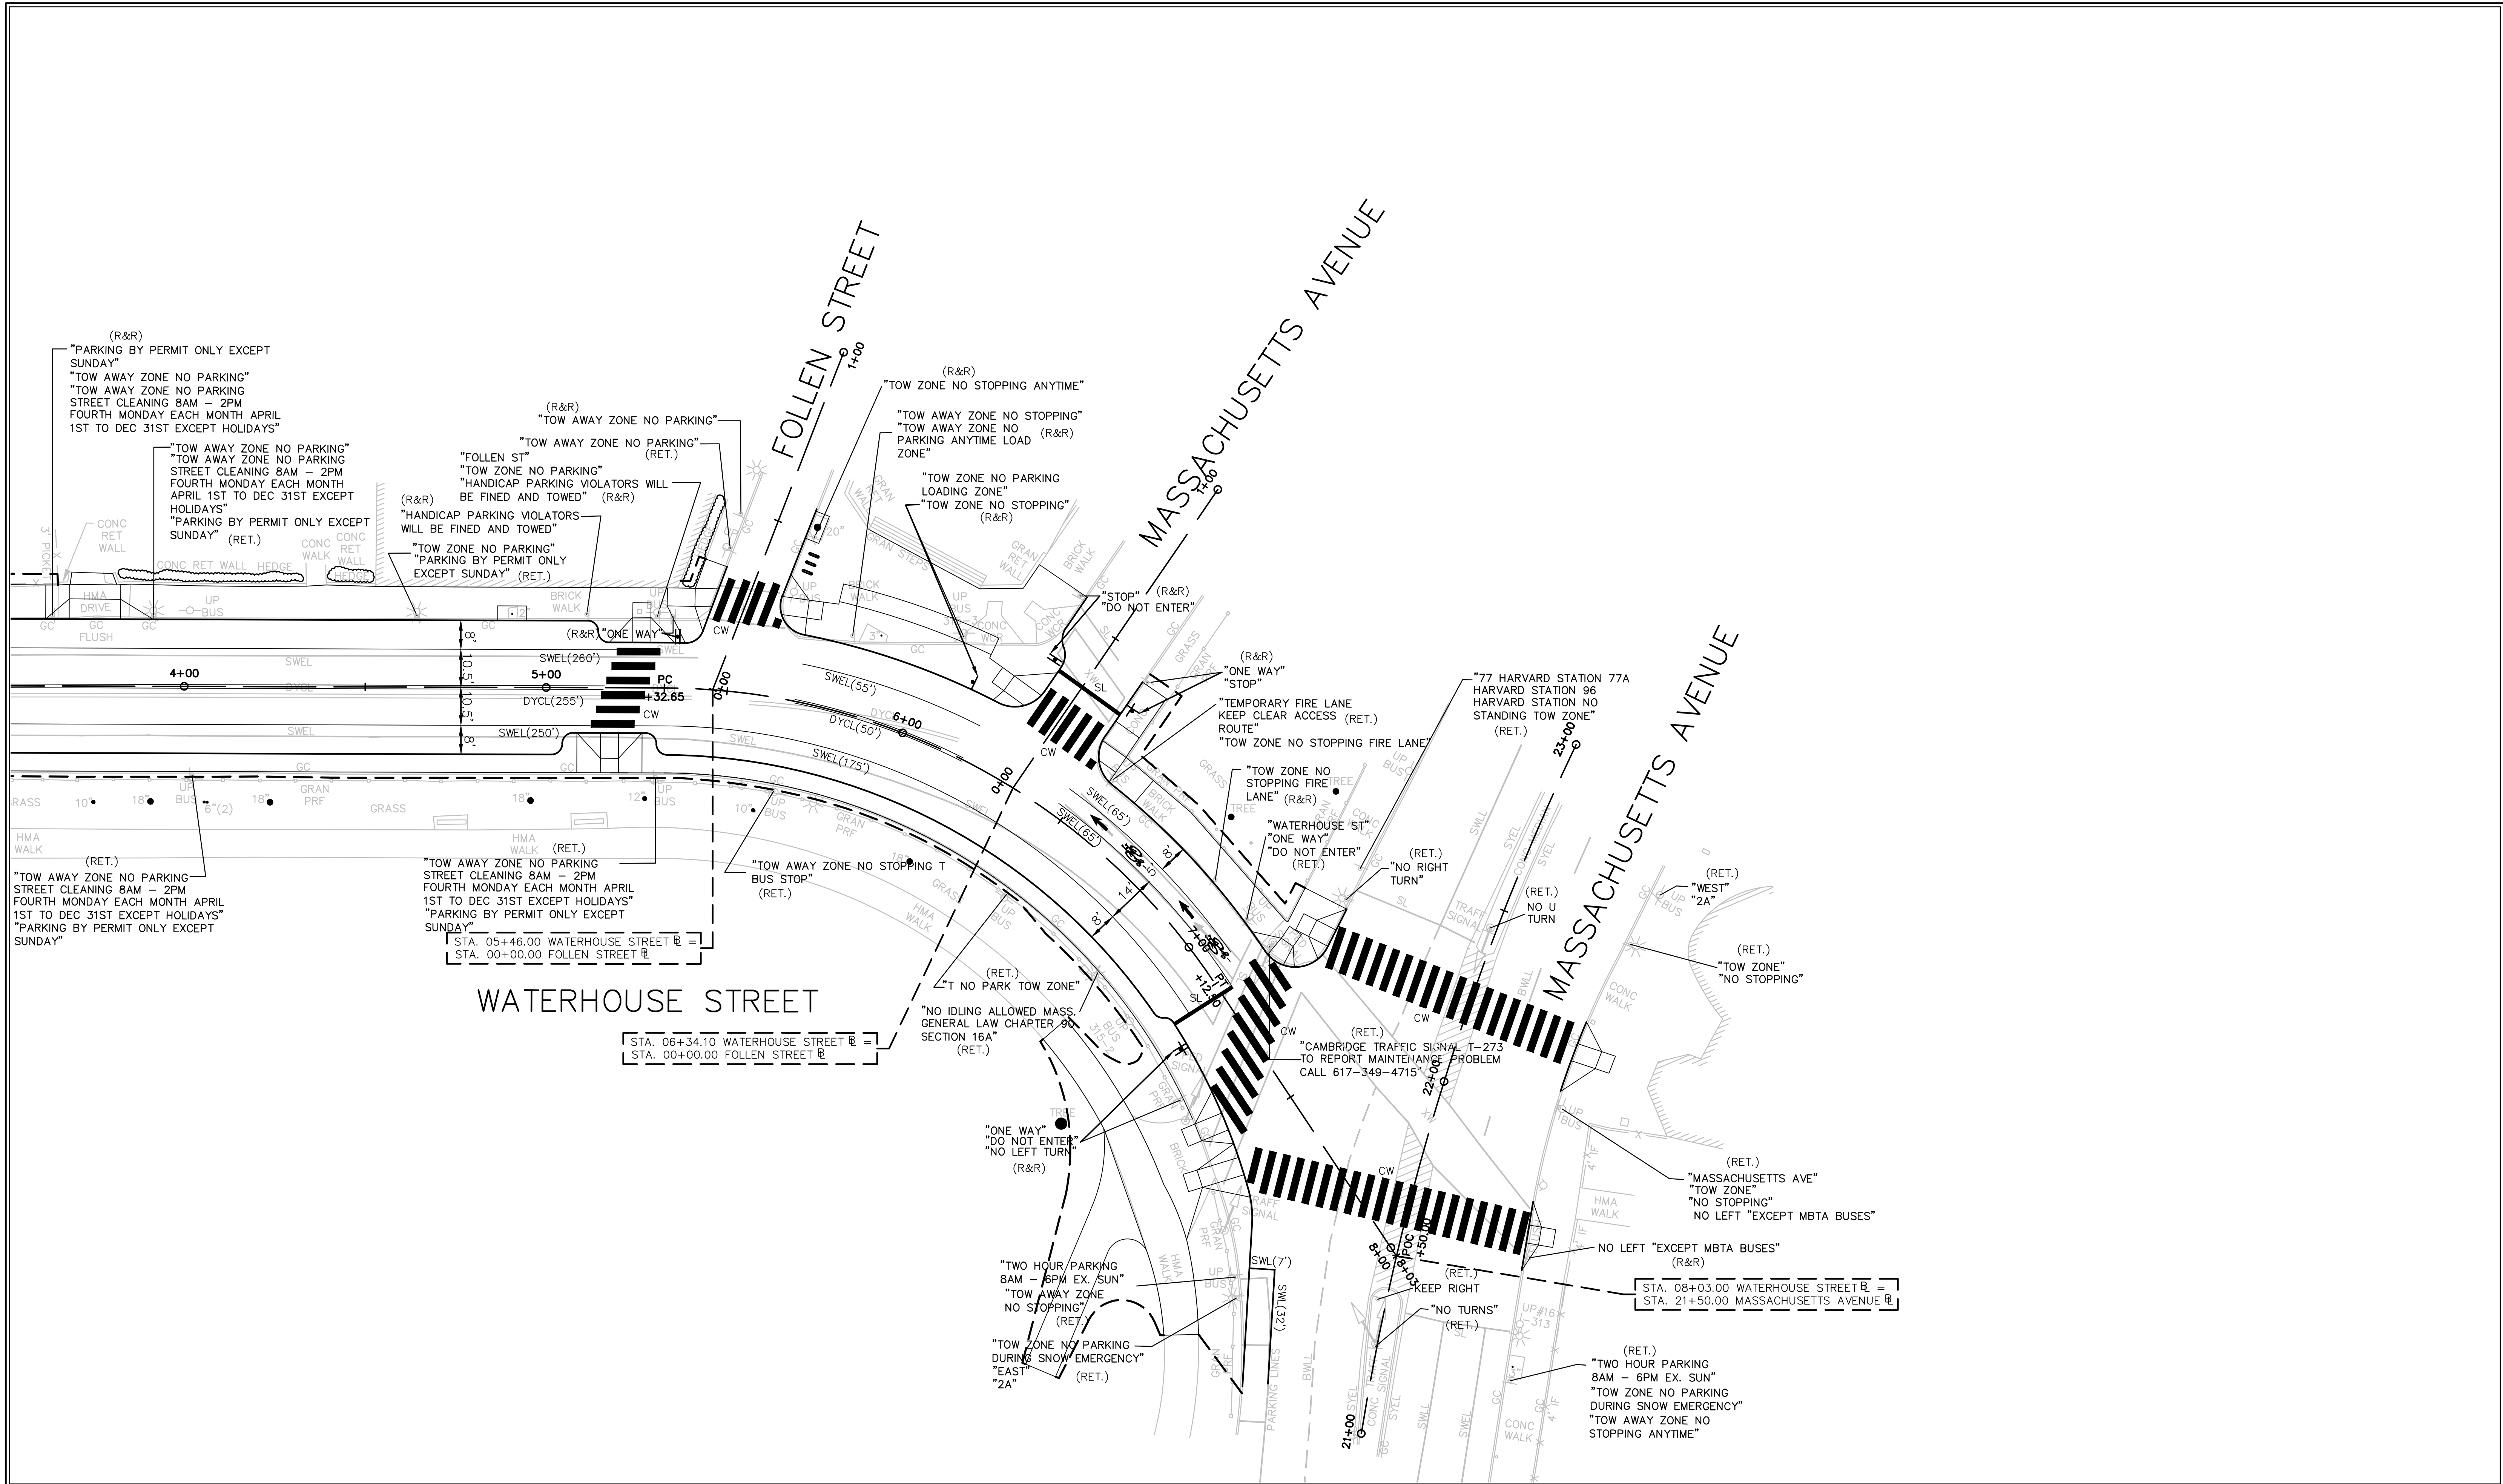

PAVEMENT MARKING & SIGNING PLAN

WATERHOUSE STREET

CAMBRIDGE, MASSACHUSETTS

PROJECT: **CHAPTER 90 ROADWAY & SIDEWALK RECONSTRUCTION CONTRACT NO. 15**

WATERHOUSE STREET
CAMBRIDGE, MASSACHUSETTS

PREPARED FOR:

Community Development Department
344 Broadway
Cambridge, Massachusetts 02139

45 Bromfield St. 6th Fl.
BOSTON, MA 02108
TEL: (617) 556-0020
FAX: (617) 556-0025
www.mcmtrans.com

300 Myles Standish Blvd
TAUNTON, MA 02780
TEL: (508) 823-2245
FAX: (508) 823-2246
www.mcmtrans.com

NO.	REVISION	DATE	DESIGN/DRAWN BY:	JCC
			CHECK BY:	GRM
			DATE:	03/26/12
			SCALE:	1" = 20'
			JOB NO.:	Y11115.11
			FILE NAME:	07080_22_CO
			DRAWING NO.:	W-8 OF 9