


PEDESTRIAN IMPROVEMENTS AND TRAFFIC CALMING PLAN

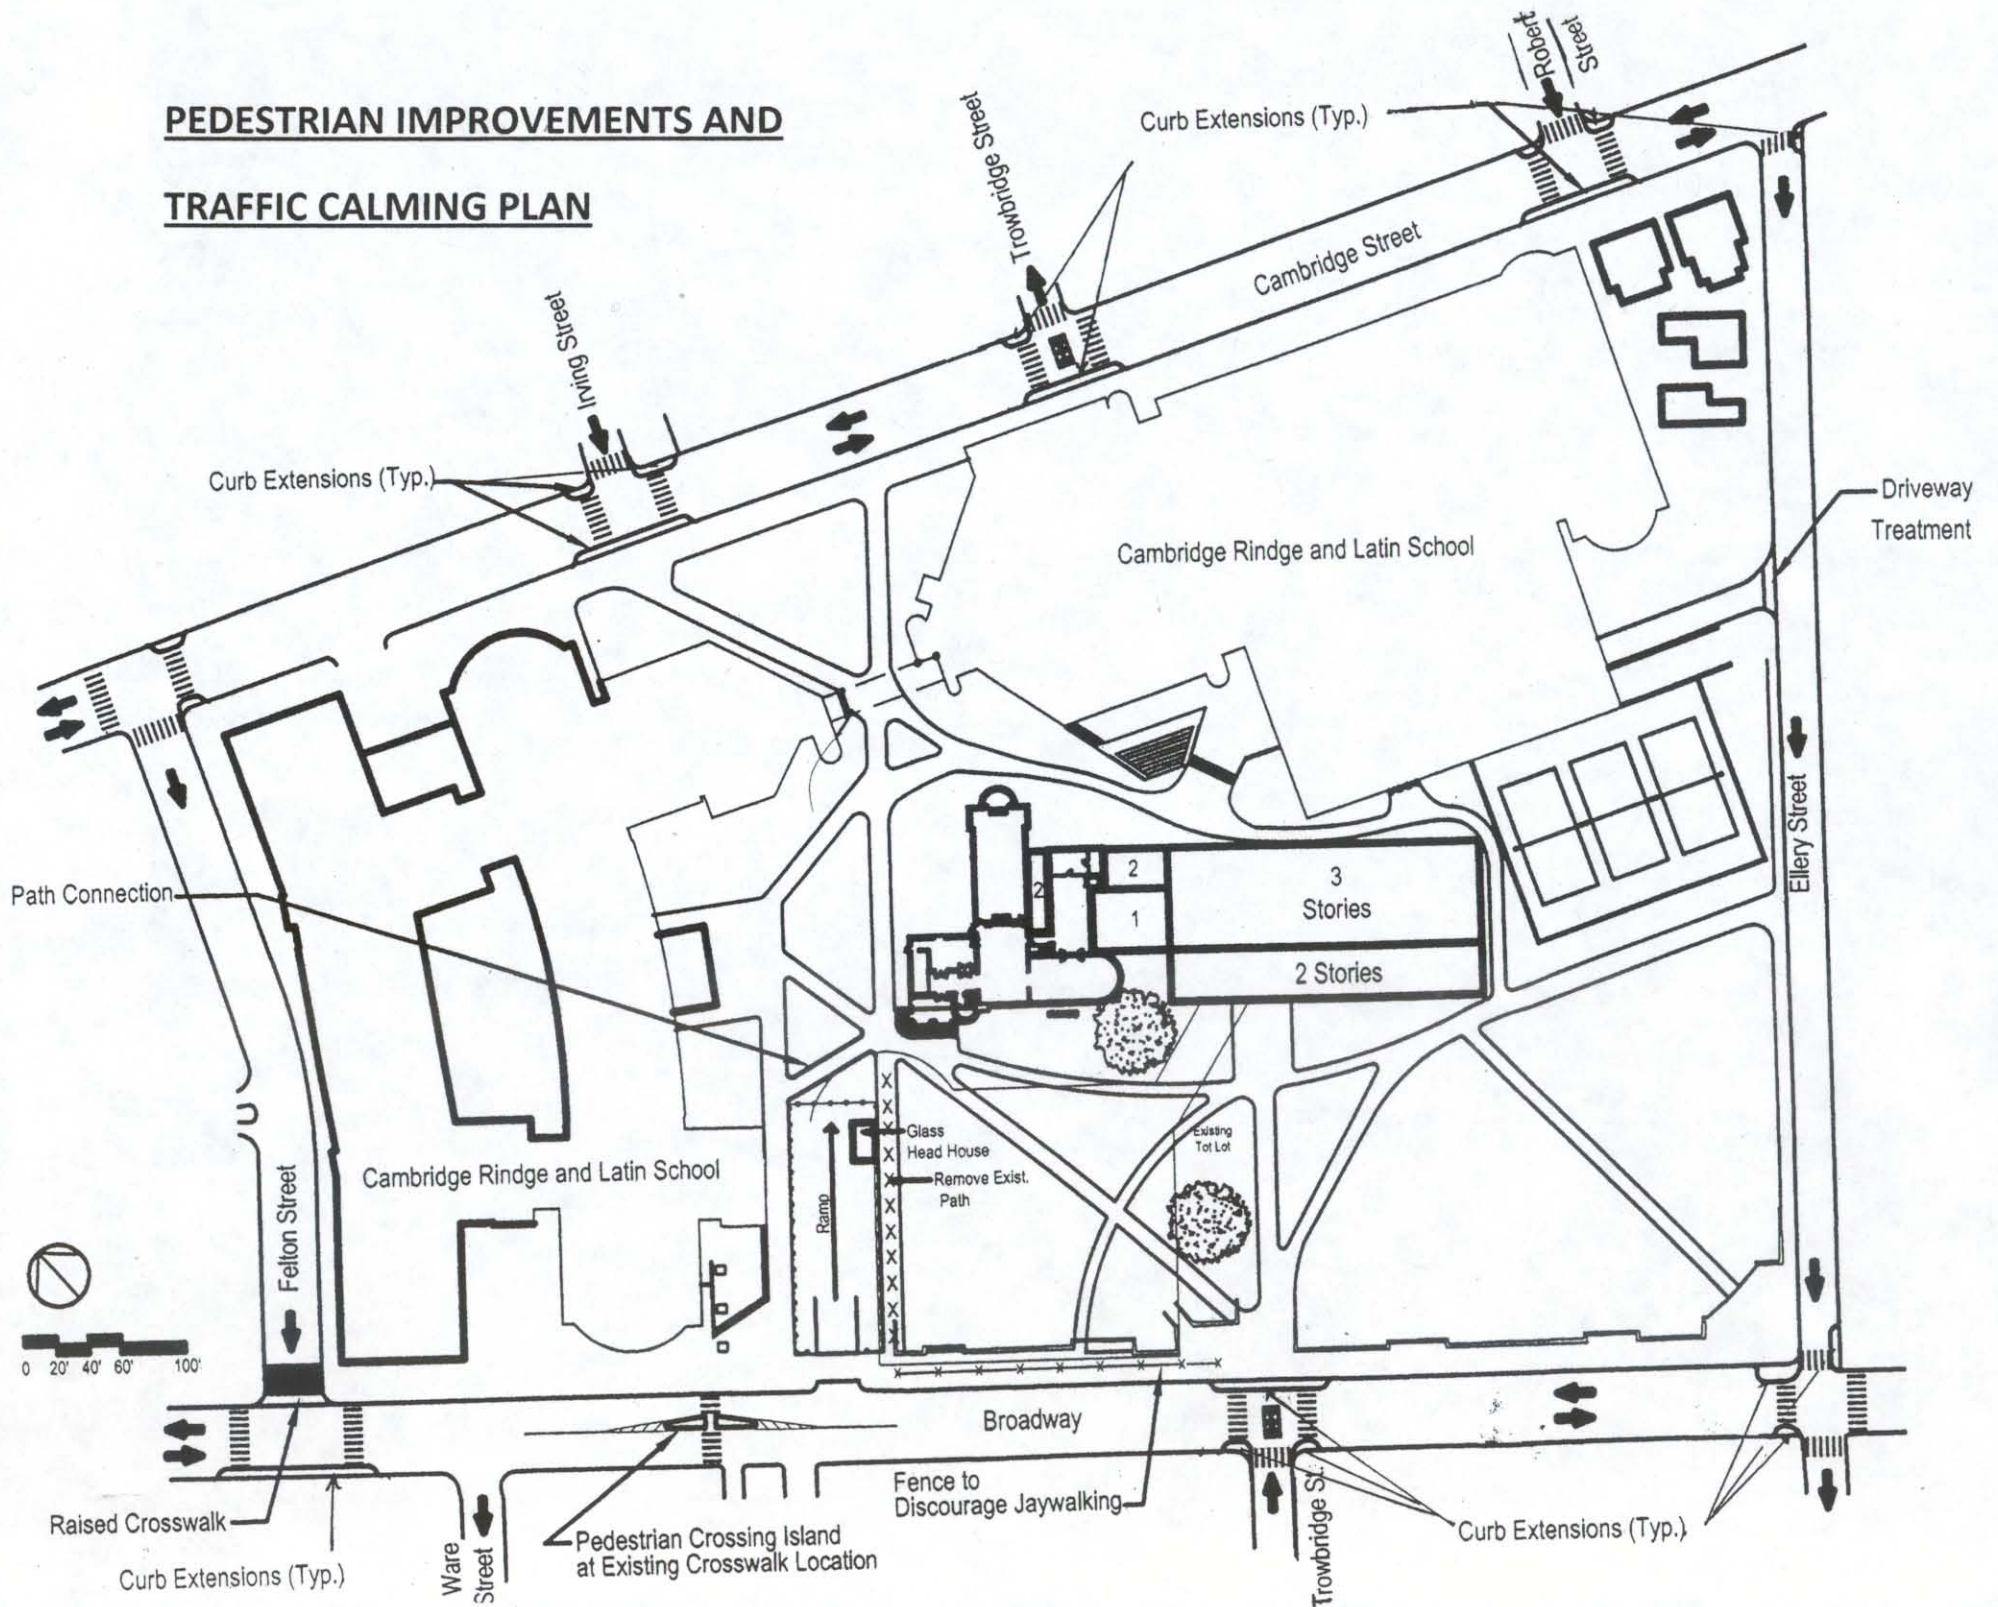

PEDESTRIAN IMPROVEMENTS AND TRAFFIC CALMING PLAN

