



Elizabeth Unger
Purchasing Agent

City of Cambridge

PURCHASING DEPARTMENT

SHUO WANG
Assistant Purchasing Agent for
Goods & Services

NATALIE SULLIVAN
Assistant Purchasing Agent for
Design & Construction

TO: All Bidders

FROM: City of Cambridge

DATE: July 17, 2023

RE: File No. 11094 – Cambridge Water Department Power Meter Replacement- Addendum No. 1

This addendum is comprised of the following:

- 1. Drawing (attached)**




- 1. See attached drawing which was inadvertently omitted.**

All other details remain the same.

Elizabeth Unger
Purchasing Agent

Addendum No. 1



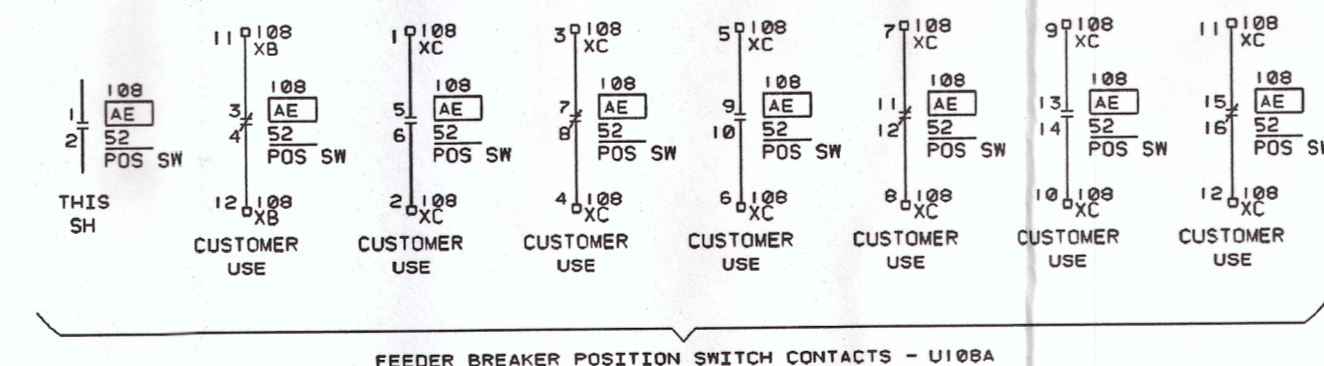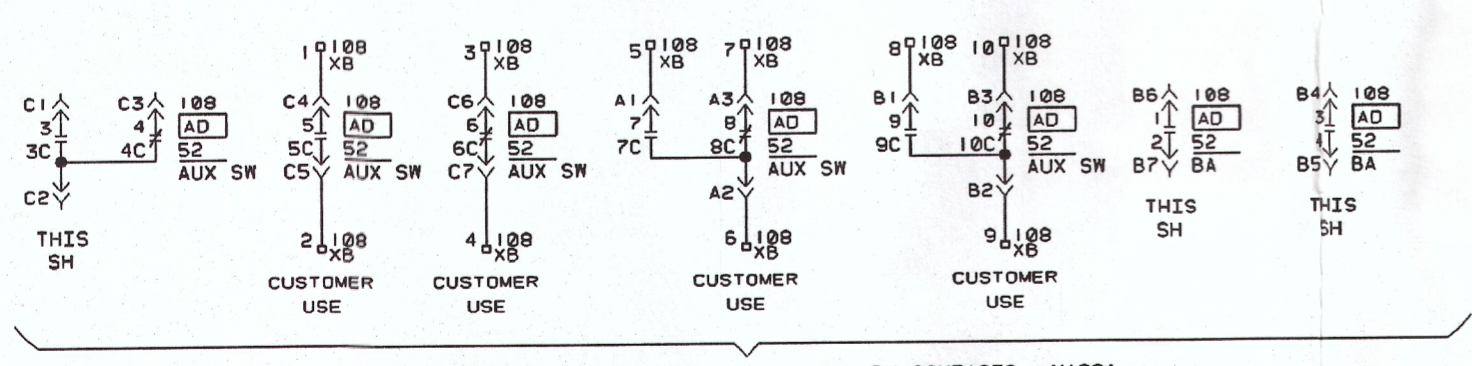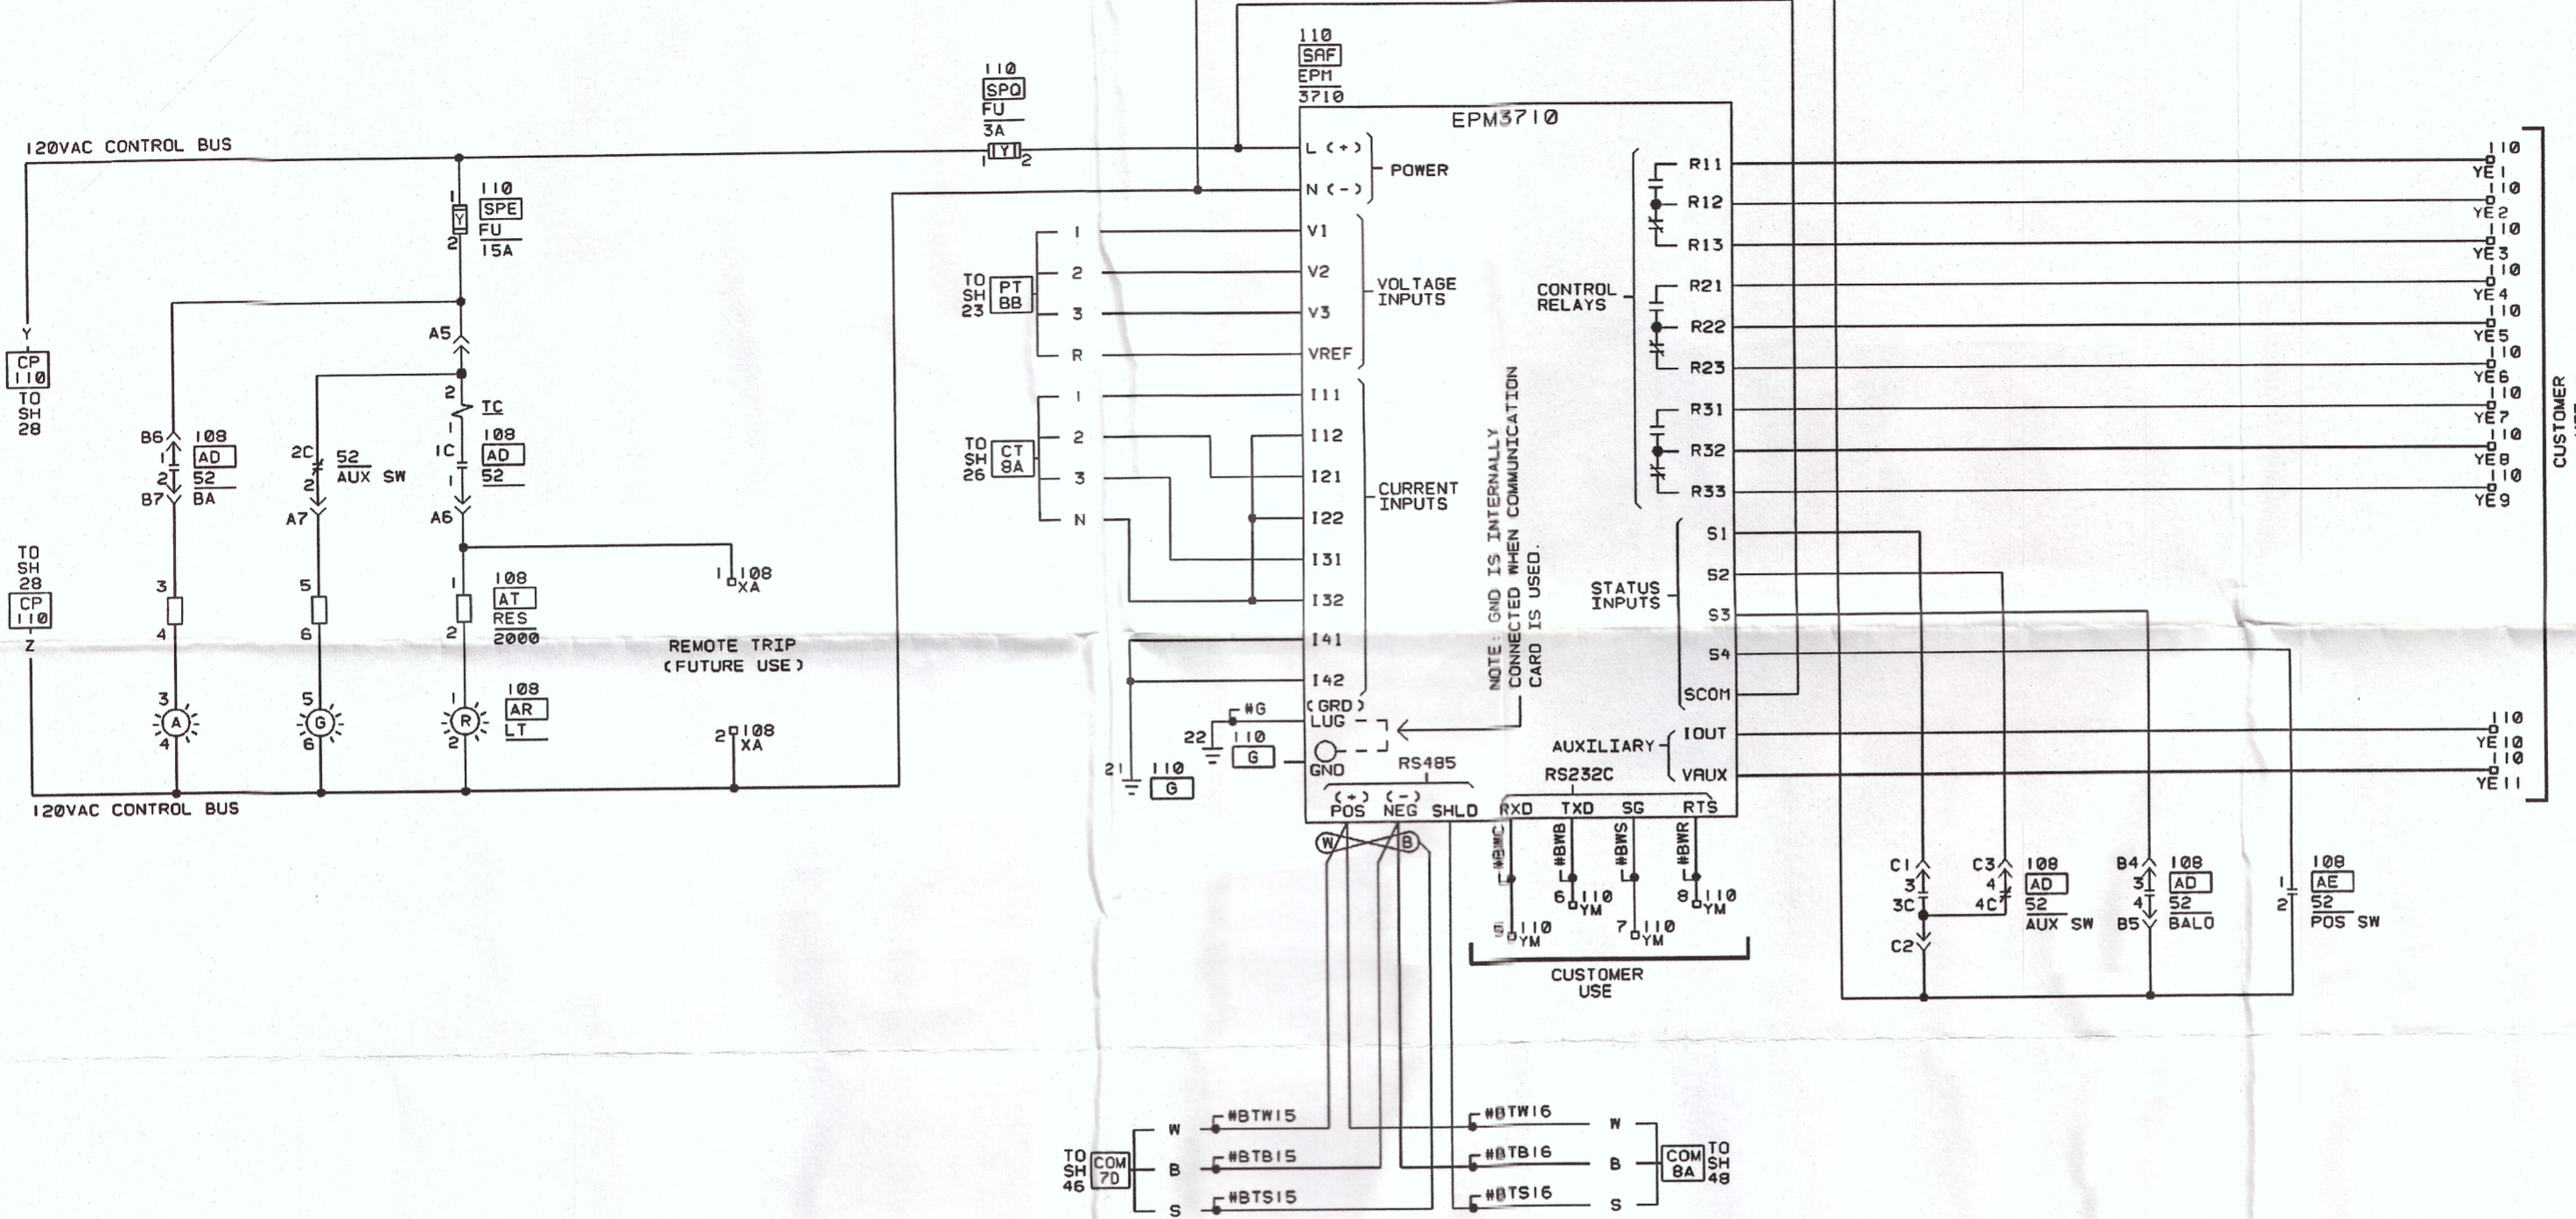

CERTIFIED FOR CONSTRUCTION

SWITCHGEAR/SWITCHBOARD	
FEEDER BREAKER 108A	
DESIGNER: Mike Weaver	SUMMARY: 0363A6337
ENGINEER: DAVID A. NAUGLE	REQ: 297-99194-A
DATE: 09/04/98	APPROVALS: ED&C
ISSUED:	BURLINGTON, IOWA
	CONT. ON SH. 48
	SH. NO. 47

4
3
2
1
REV

MIKE WEAVER 09/08/99
PREPARED FOR CONSTRUCTION

DAVID A. NAUGLE 04-17-99
APPROVAL SUBMITTAL 2