


River Street: Memorial Drive to Putnam Avenue

Option B: Shared Use Path

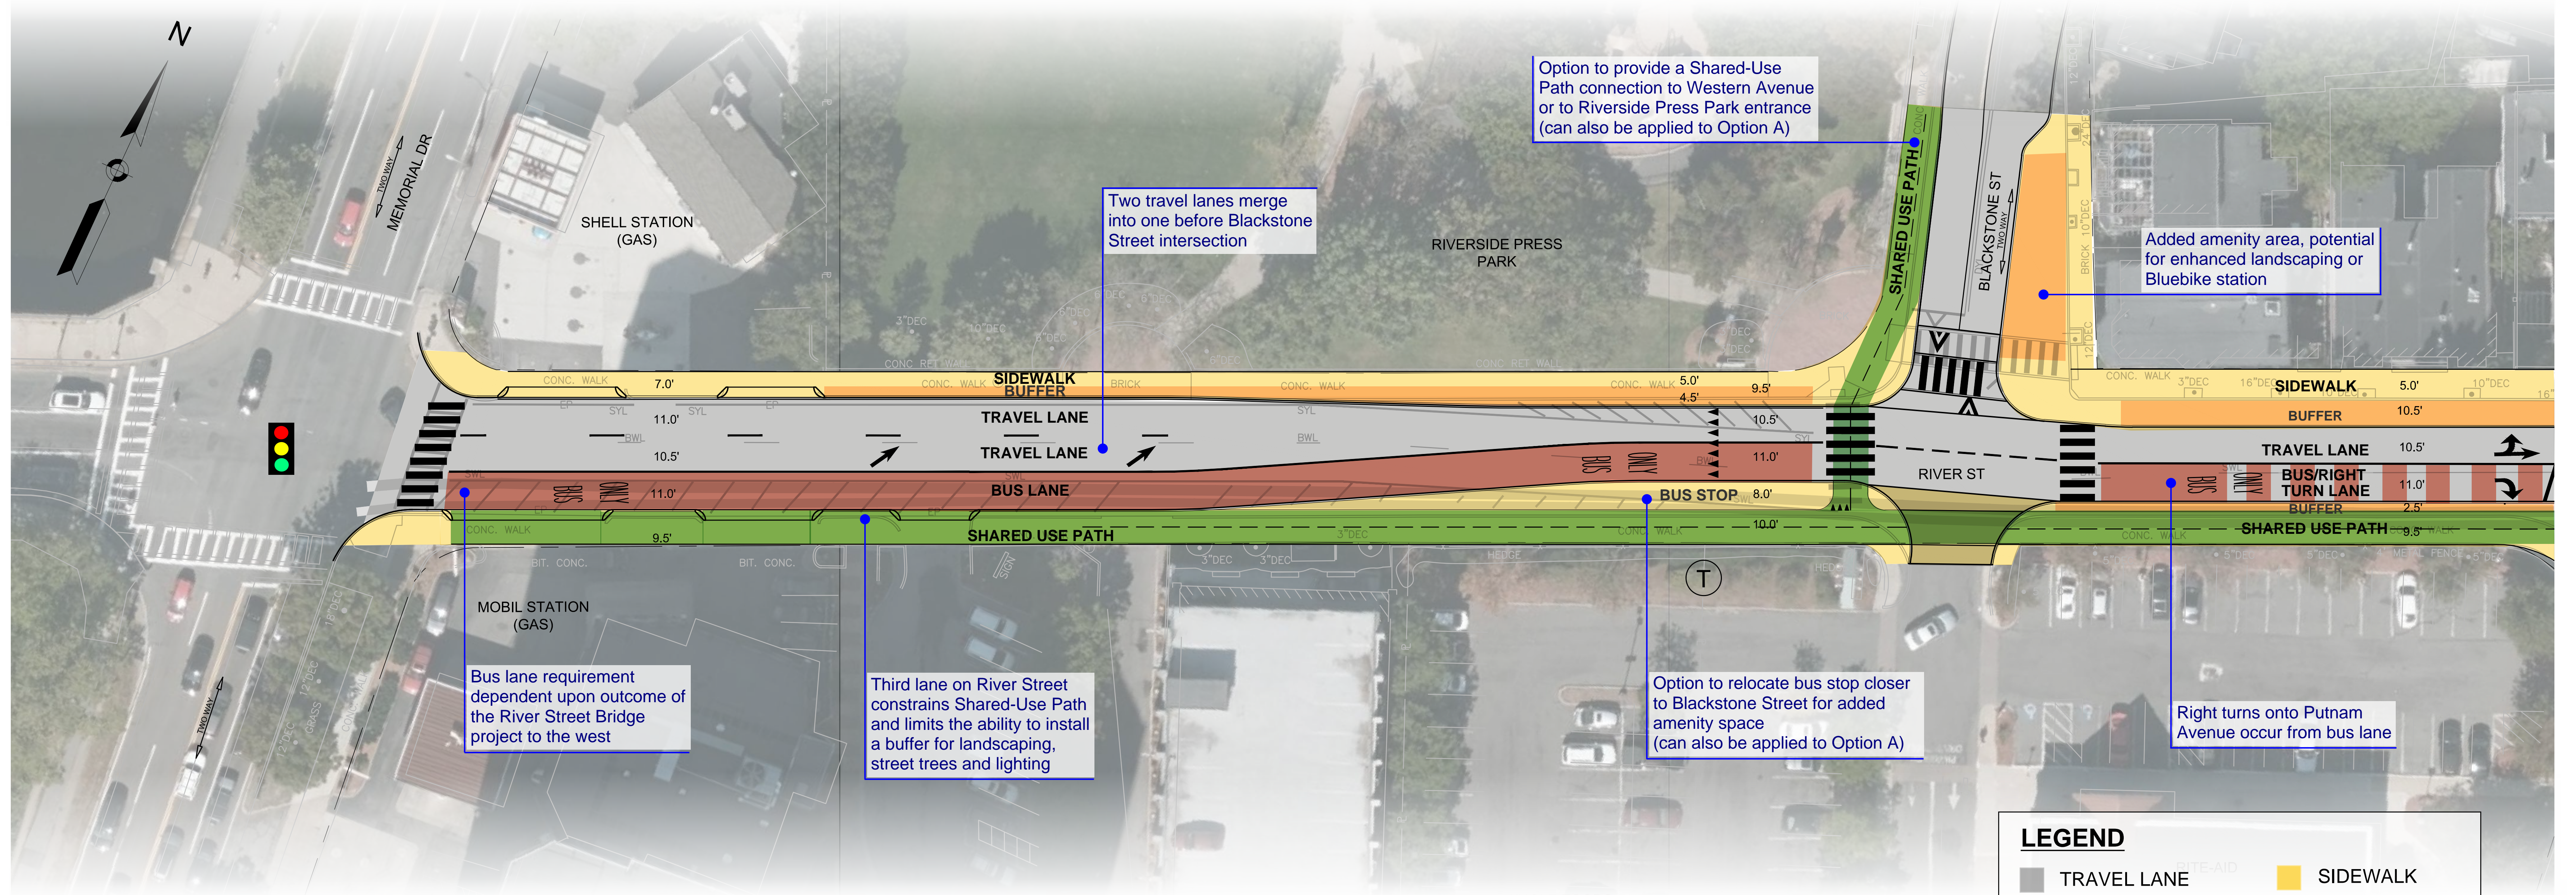

Option to provide a Shared-Use Path connection to Western Avenue or to Riverside Press Park entrance (can also be applied to Option A)

Two travel lanes merge into one before Blackstone Street intersection


Added amenity area, potential for enhanced landscaping or Bluebike station

Bus lane requirement dependent upon outcome of the River Street Bridge project to the west

Third lane on River Street constrains Shared-Use Path and limits the ability to install a buffer for landscaping, street trees and lighting

Option to relocate bus stop closer to Blackstone Street for added amenity space (can also be applied to Option A)

Right turns onto Putnam Avenue occur from bus lane

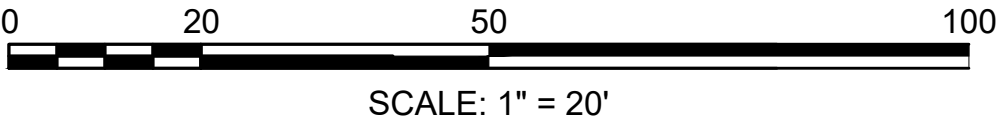

LEGEND

TRAVEL LANE	SIDEWALK
BUS LANE	BUFFER
SHARED USE PATH	