


DRAFT


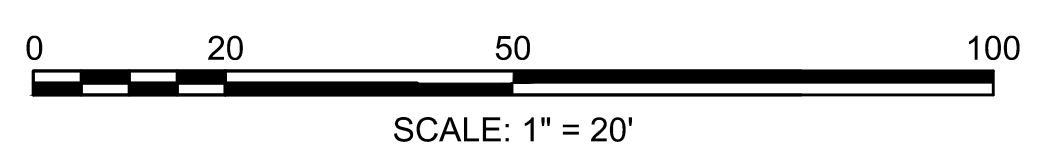


CONTINUED ON SHEET NO. 2


PLOT DATE: 10/6/2023 11:41:00 AM USER: PAULLA_BRIAN FILENAME: C:\www\rdg\east\1\308064\Linear Park Tree Survey.dwg

<p>HALVORSON Tight & Bond STUDIO 25 KINGSTON ST. BOSTON MA 02111-2209 PHONE: 617-536-0380 WWW.HALVORSONDESIGN.COM</p>	<p>HDR HDR ENGINEERING, INC. 99 HIGH STREET, SUITE 2300 BOSTON, MASSACHUSETTS 02110-2378 (617) 357-7700</p>	<table border="1"> <tr><td>Scale</td><td></td></tr> <tr><td>Date</td><td>10-6-2023</td></tr> <tr><td>Job No.</td><td></td></tr> <tr><td>Designed by</td><td></td></tr> <tr><td>Drawn by</td><td></td></tr> <tr><td>Checked by</td><td>No.</td></tr> <tr><td>Approved by</td><td></td></tr> </table>	Scale		Date	10-6-2023	Job No.		Designed by		Drawn by		Checked by	No.	Approved by		<p>CAMBRIDGE CDD@344 COMMUNITY DEVELOPMENT DEPARTMENT 344 HALLOWELL</p>	<table border="1"> <tr><td>Client</td><td>CITY OF CAMBRIDGE, MA</td></tr> <tr><td>Project</td><td>ALEWIFE LINEAR PARK RECONSTRUCTION PROJECT</td></tr> <tr><td>Drawing</td><td>PATH ALIGNMENT PLAN</td></tr> </table>	Client	CITY OF CAMBRIDGE, MA	Project	ALEWIFE LINEAR PARK RECONSTRUCTION PROJECT	Drawing	PATH ALIGNMENT PLAN	<table border="1"> <tr><td>Sheet</td><td>1</td></tr> <tr><td>File No.</td><td></td></tr> </table>	Sheet	1	File No.	
		Scale																											
Date	10-6-2023																												
Job No.																													
Designed by																													
Drawn by																													
Checked by	No.																												
Approved by																													
Client	CITY OF CAMBRIDGE, MA																												
Project	ALEWIFE LINEAR PARK RECONSTRUCTION PROJECT																												
Drawing	PATH ALIGNMENT PLAN																												
Sheet	1																												
File No.																													
<p>Now or Formerly IOHQ-ALEWIFE, LLC BOOK 75297, PAGE 443 PARCEL ID 269-131 & 269-135</p>		<p>Now or Formerly CITY OF CAMBRIDGE PARCEL ID 269-136</p>		<p>Now or Formerly IOHQ-ALEWIFE, LLC BOOK 75297, PAGE 443 PARCEL ID 269-131 & 269-135</p>																									

CONTINUED ON SHEET NO. 1

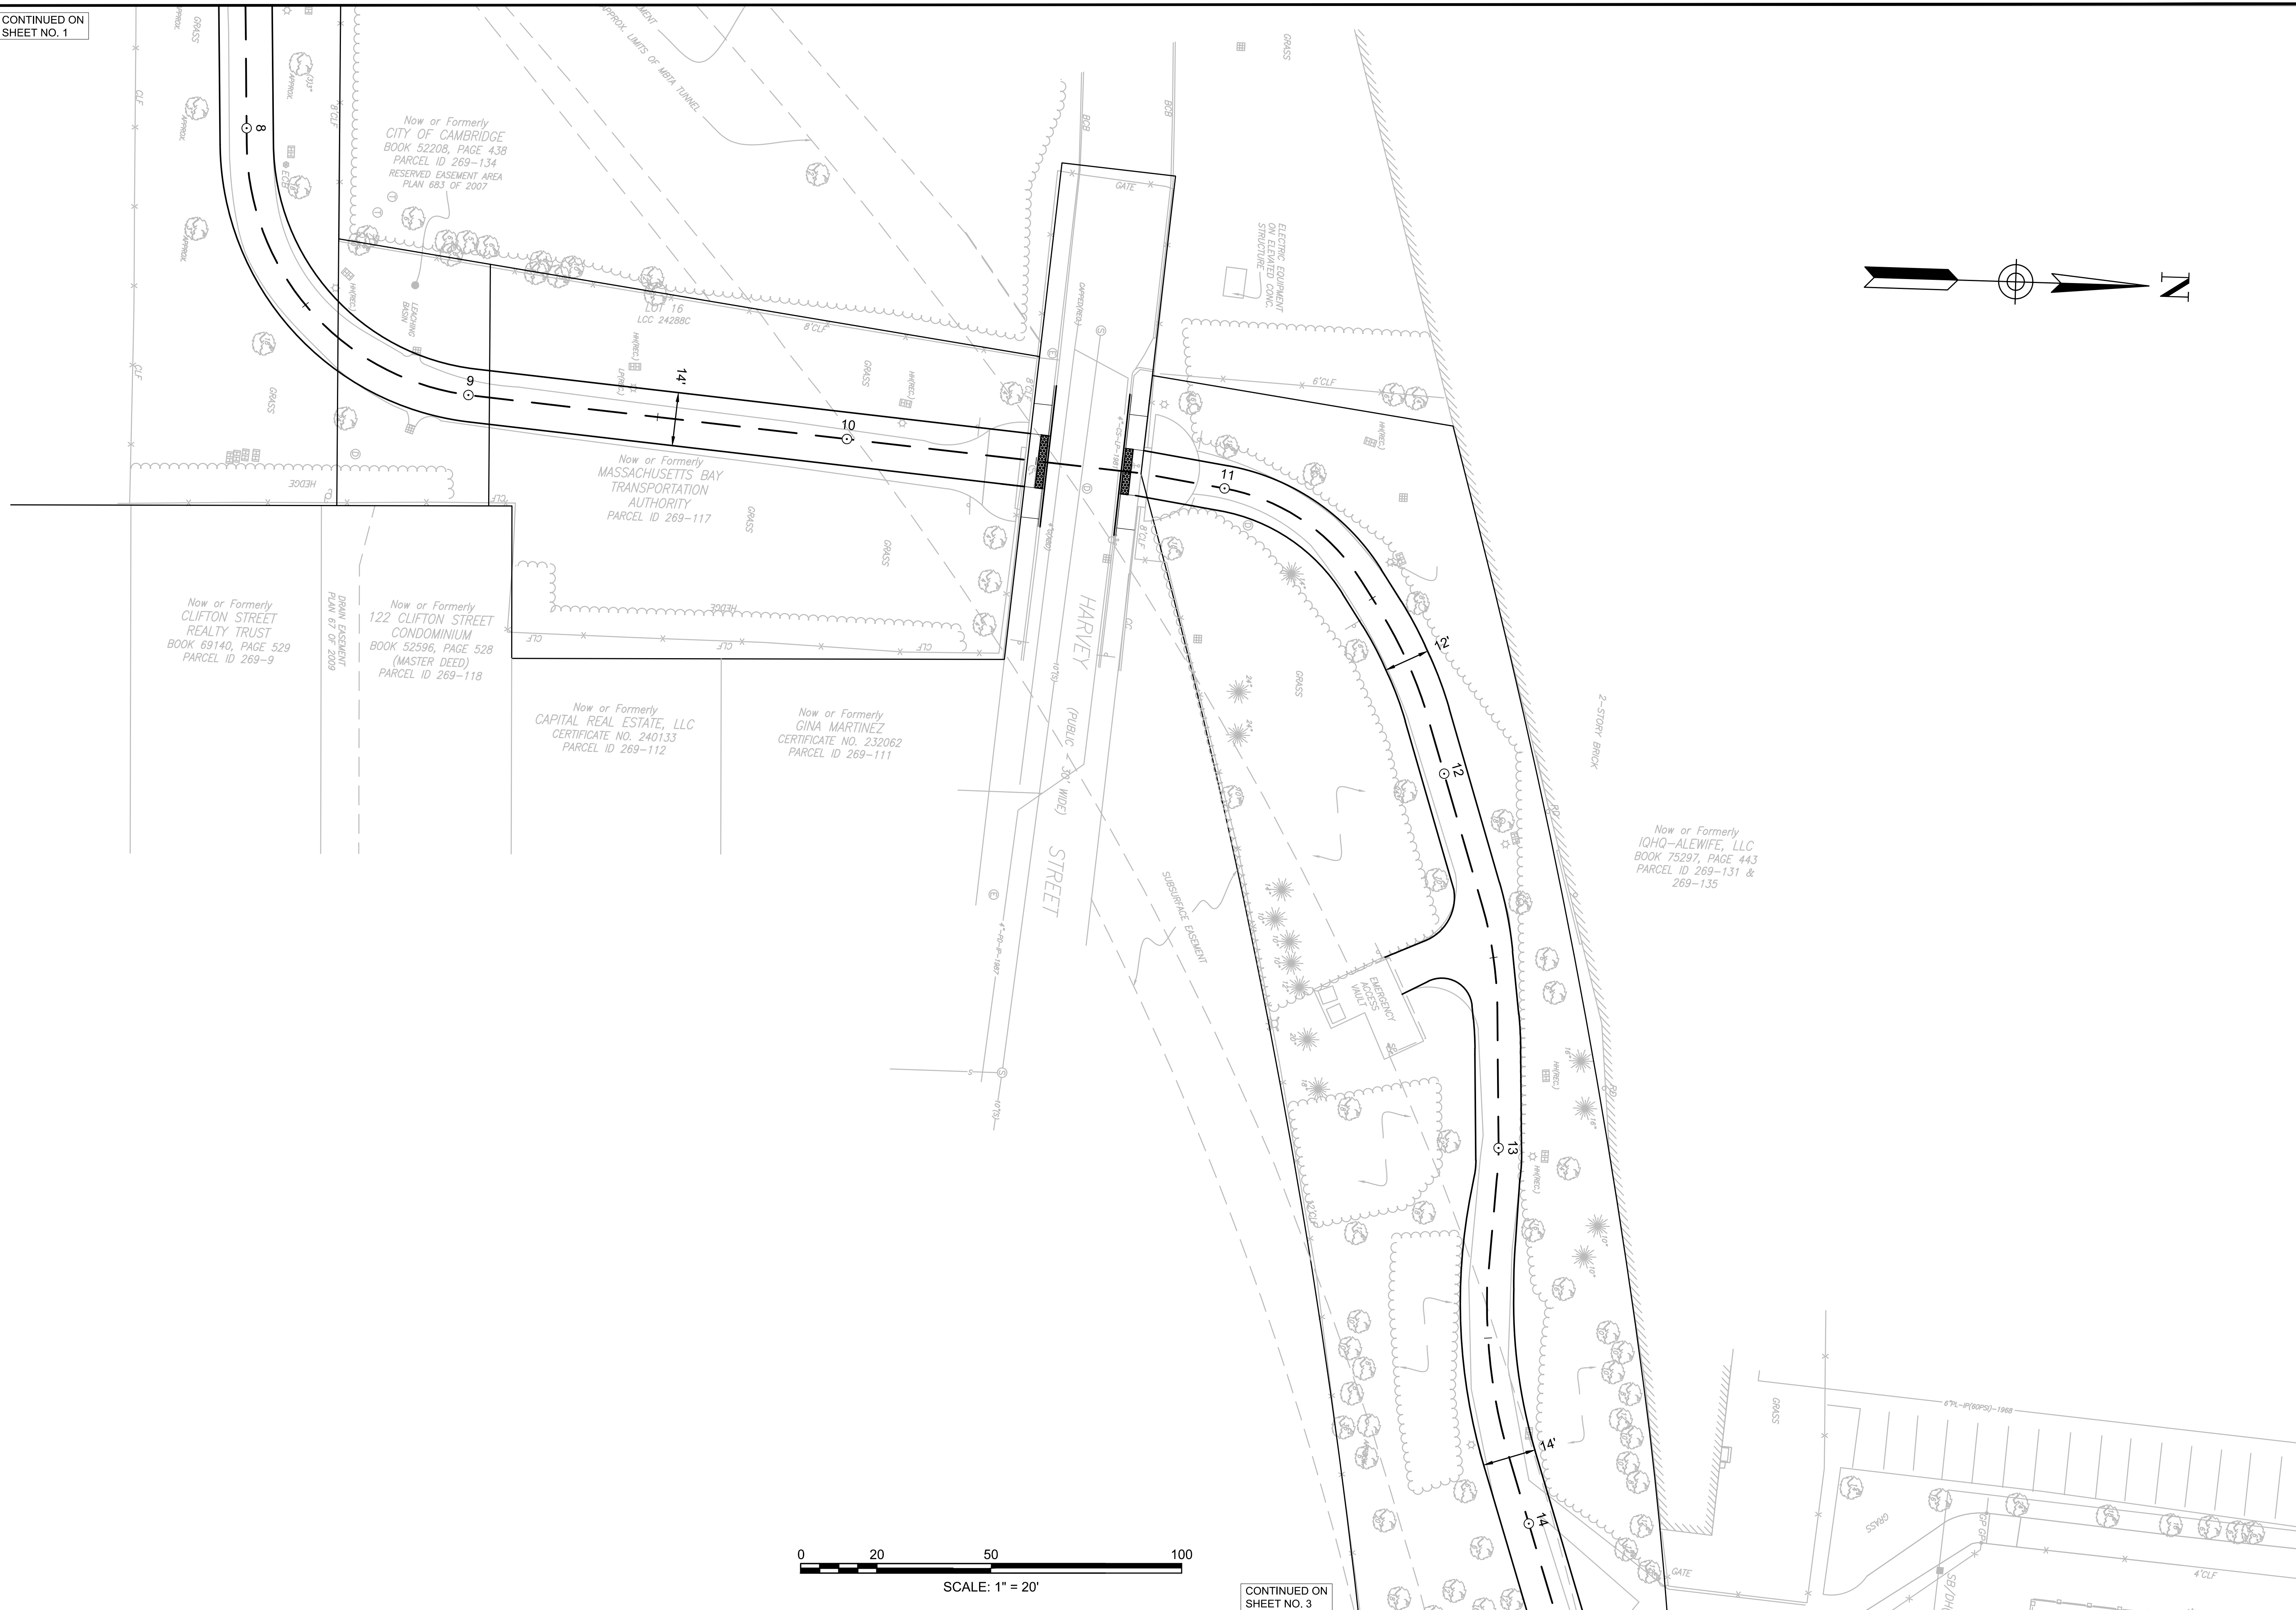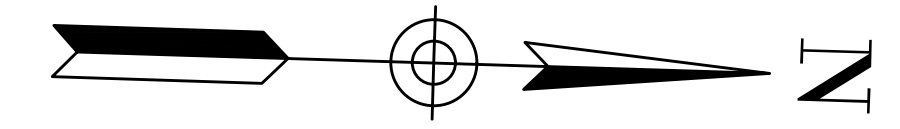
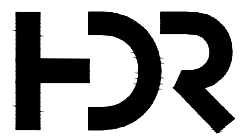



DRAFT

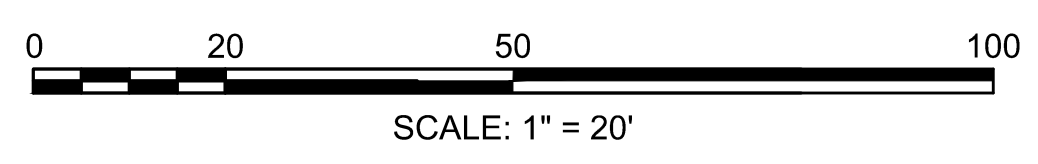


CONTINUED ON SHEET NO. 3

PLOT DATE=10/6/2023 11:45:55 AM USER=PAULLA.BRIAN FILENAME=C:\www\hdr\cas\01\3080864\Linear Park Tree Survey.dwg

 HALVORSON <i>Tight&Bond</i> STUDIO <small>25 KINGSTON ST. BOSTON MA 02111-2209 PHONE 617-536-0380 WWW.HALVORSONDESIGN.COM</small>	 HDR ENGINEERING, INC. 99 HIGH STREET, SUITE 2300 BOSTON, MASSACHUSETTS 02110-2378 (617) 357-7700	Scale				 <small>CAMBRIDGE COMMUNITY DEVELOPMENT DEPARTMENT 344 HALVORSON</small>	Client	CITY OF CAMBRIDGE, MA	Sheet	2
		Date	10-6-2023				Project	ALEWIFE LINEAR PARK RECONSTRUCTION PROJECT	File No.	
		Designed by				Drawing	PATH ALIGNMENT PLAN			
		Drawn by								
		Checked by	No.	Description	Date					
		Approved by		REVISIONS						

WHITTFMORF (PUBLIC - 40' WIDE) AVENUE
12'CS-#160793-3000

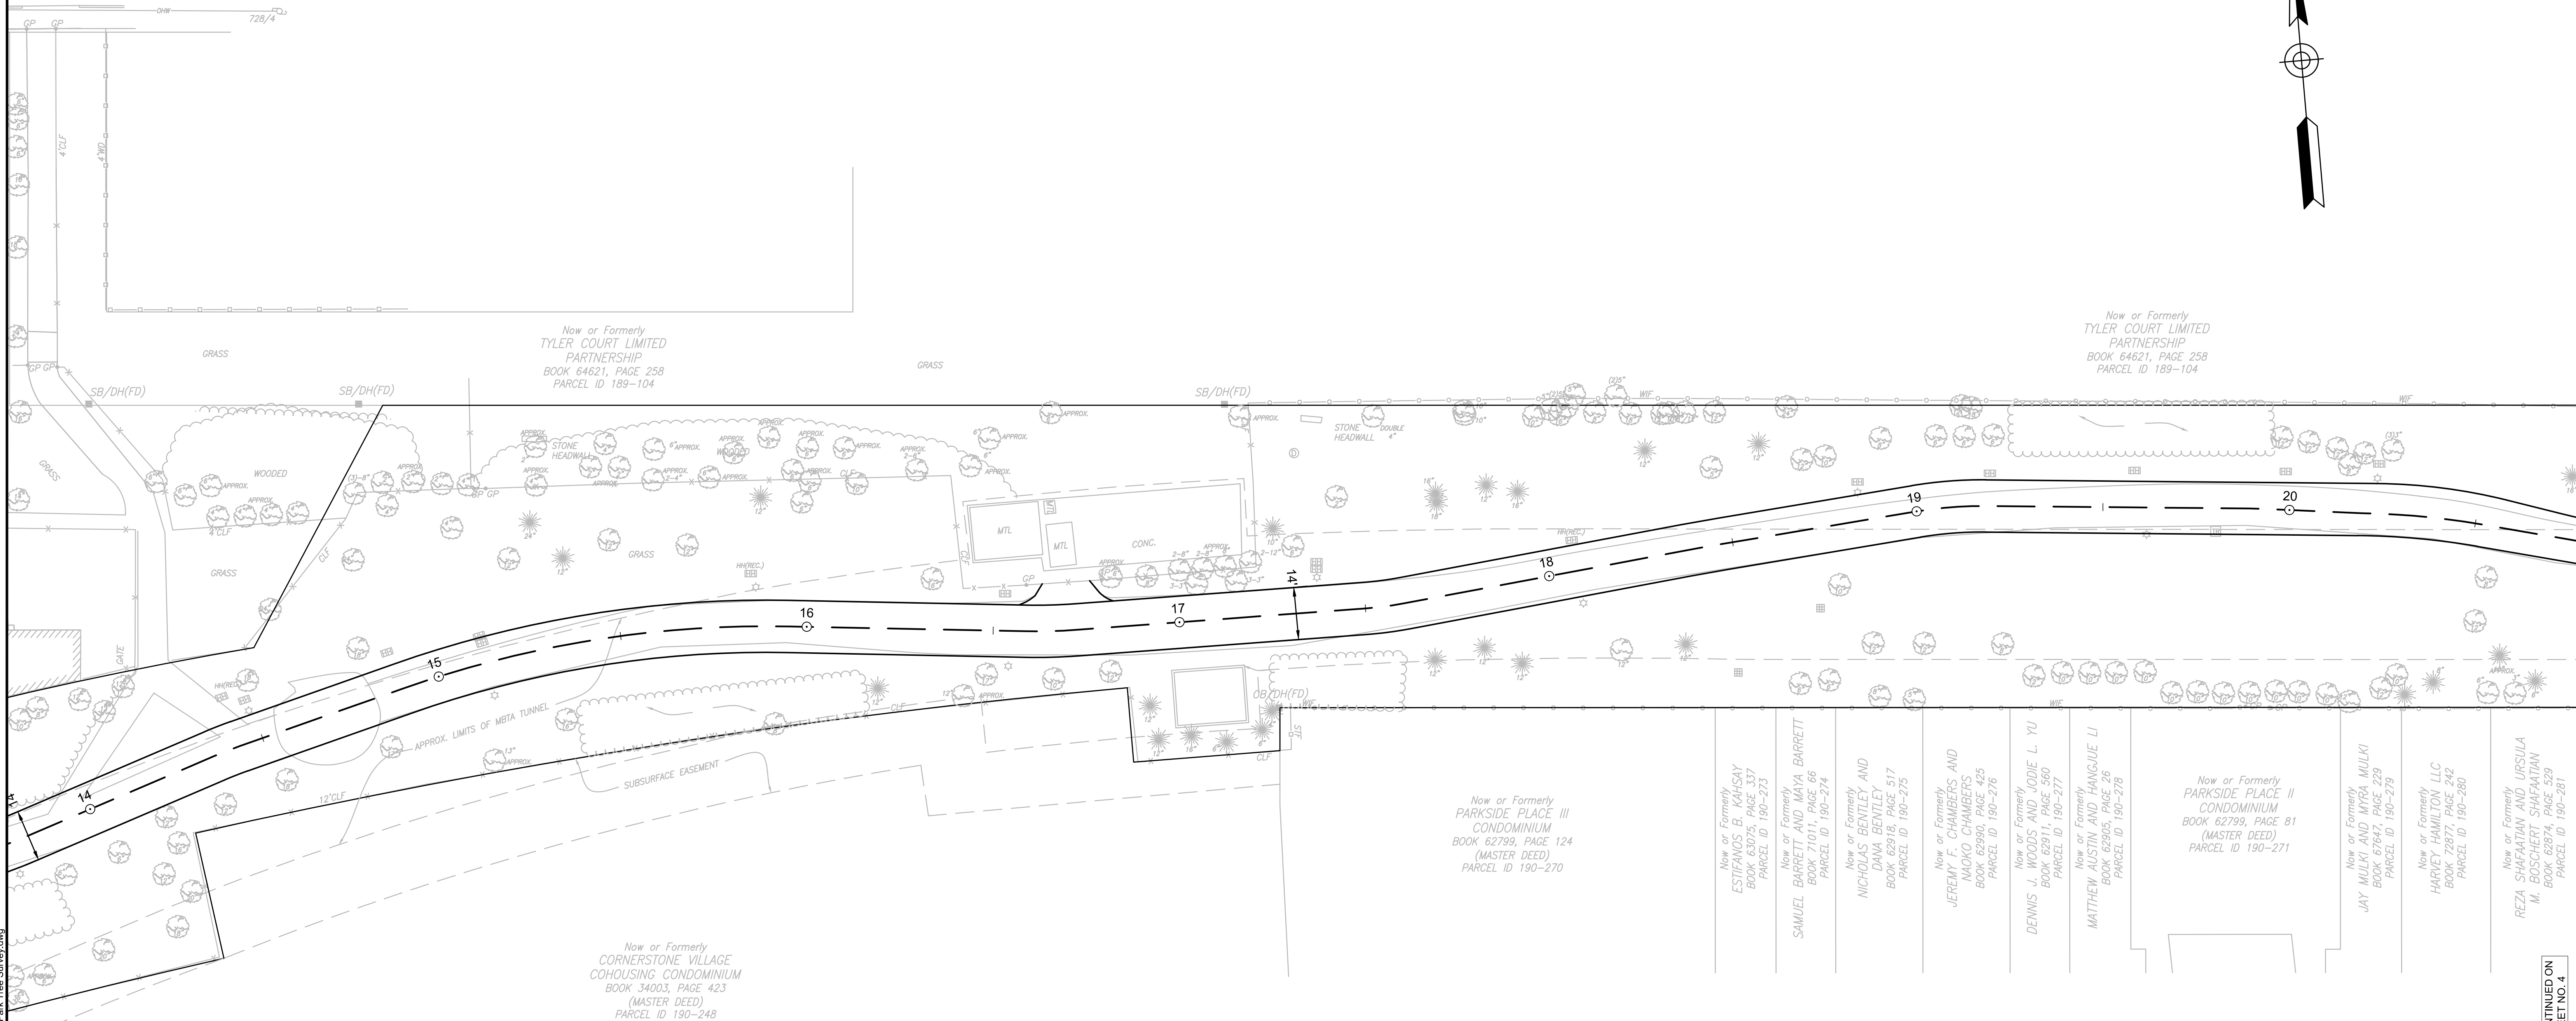

CONTINUED ON SHEET NO. 2



CONTINUED ON SHEET NO. 4

DRAFT



		Scale Date: 10-6-2023		Client: CITY OF CAMBRIDGE, MA	Sheet: 3
		Job No. Designed by Drawn by Checked by: No. Approved by		Description Date REVISIONS	Project: ALEWIFE LINEAR PARK RECONSTRUCTION PROJECT Drawing: PATH ALIGNMENT PLAN

PLOT DATE: 10/6/2023 11:46:44 AM USER: PAULLA.BRIAN FILENAME: C:\www\drg\cas01\308064\Linear Park Tree Survey.dwg

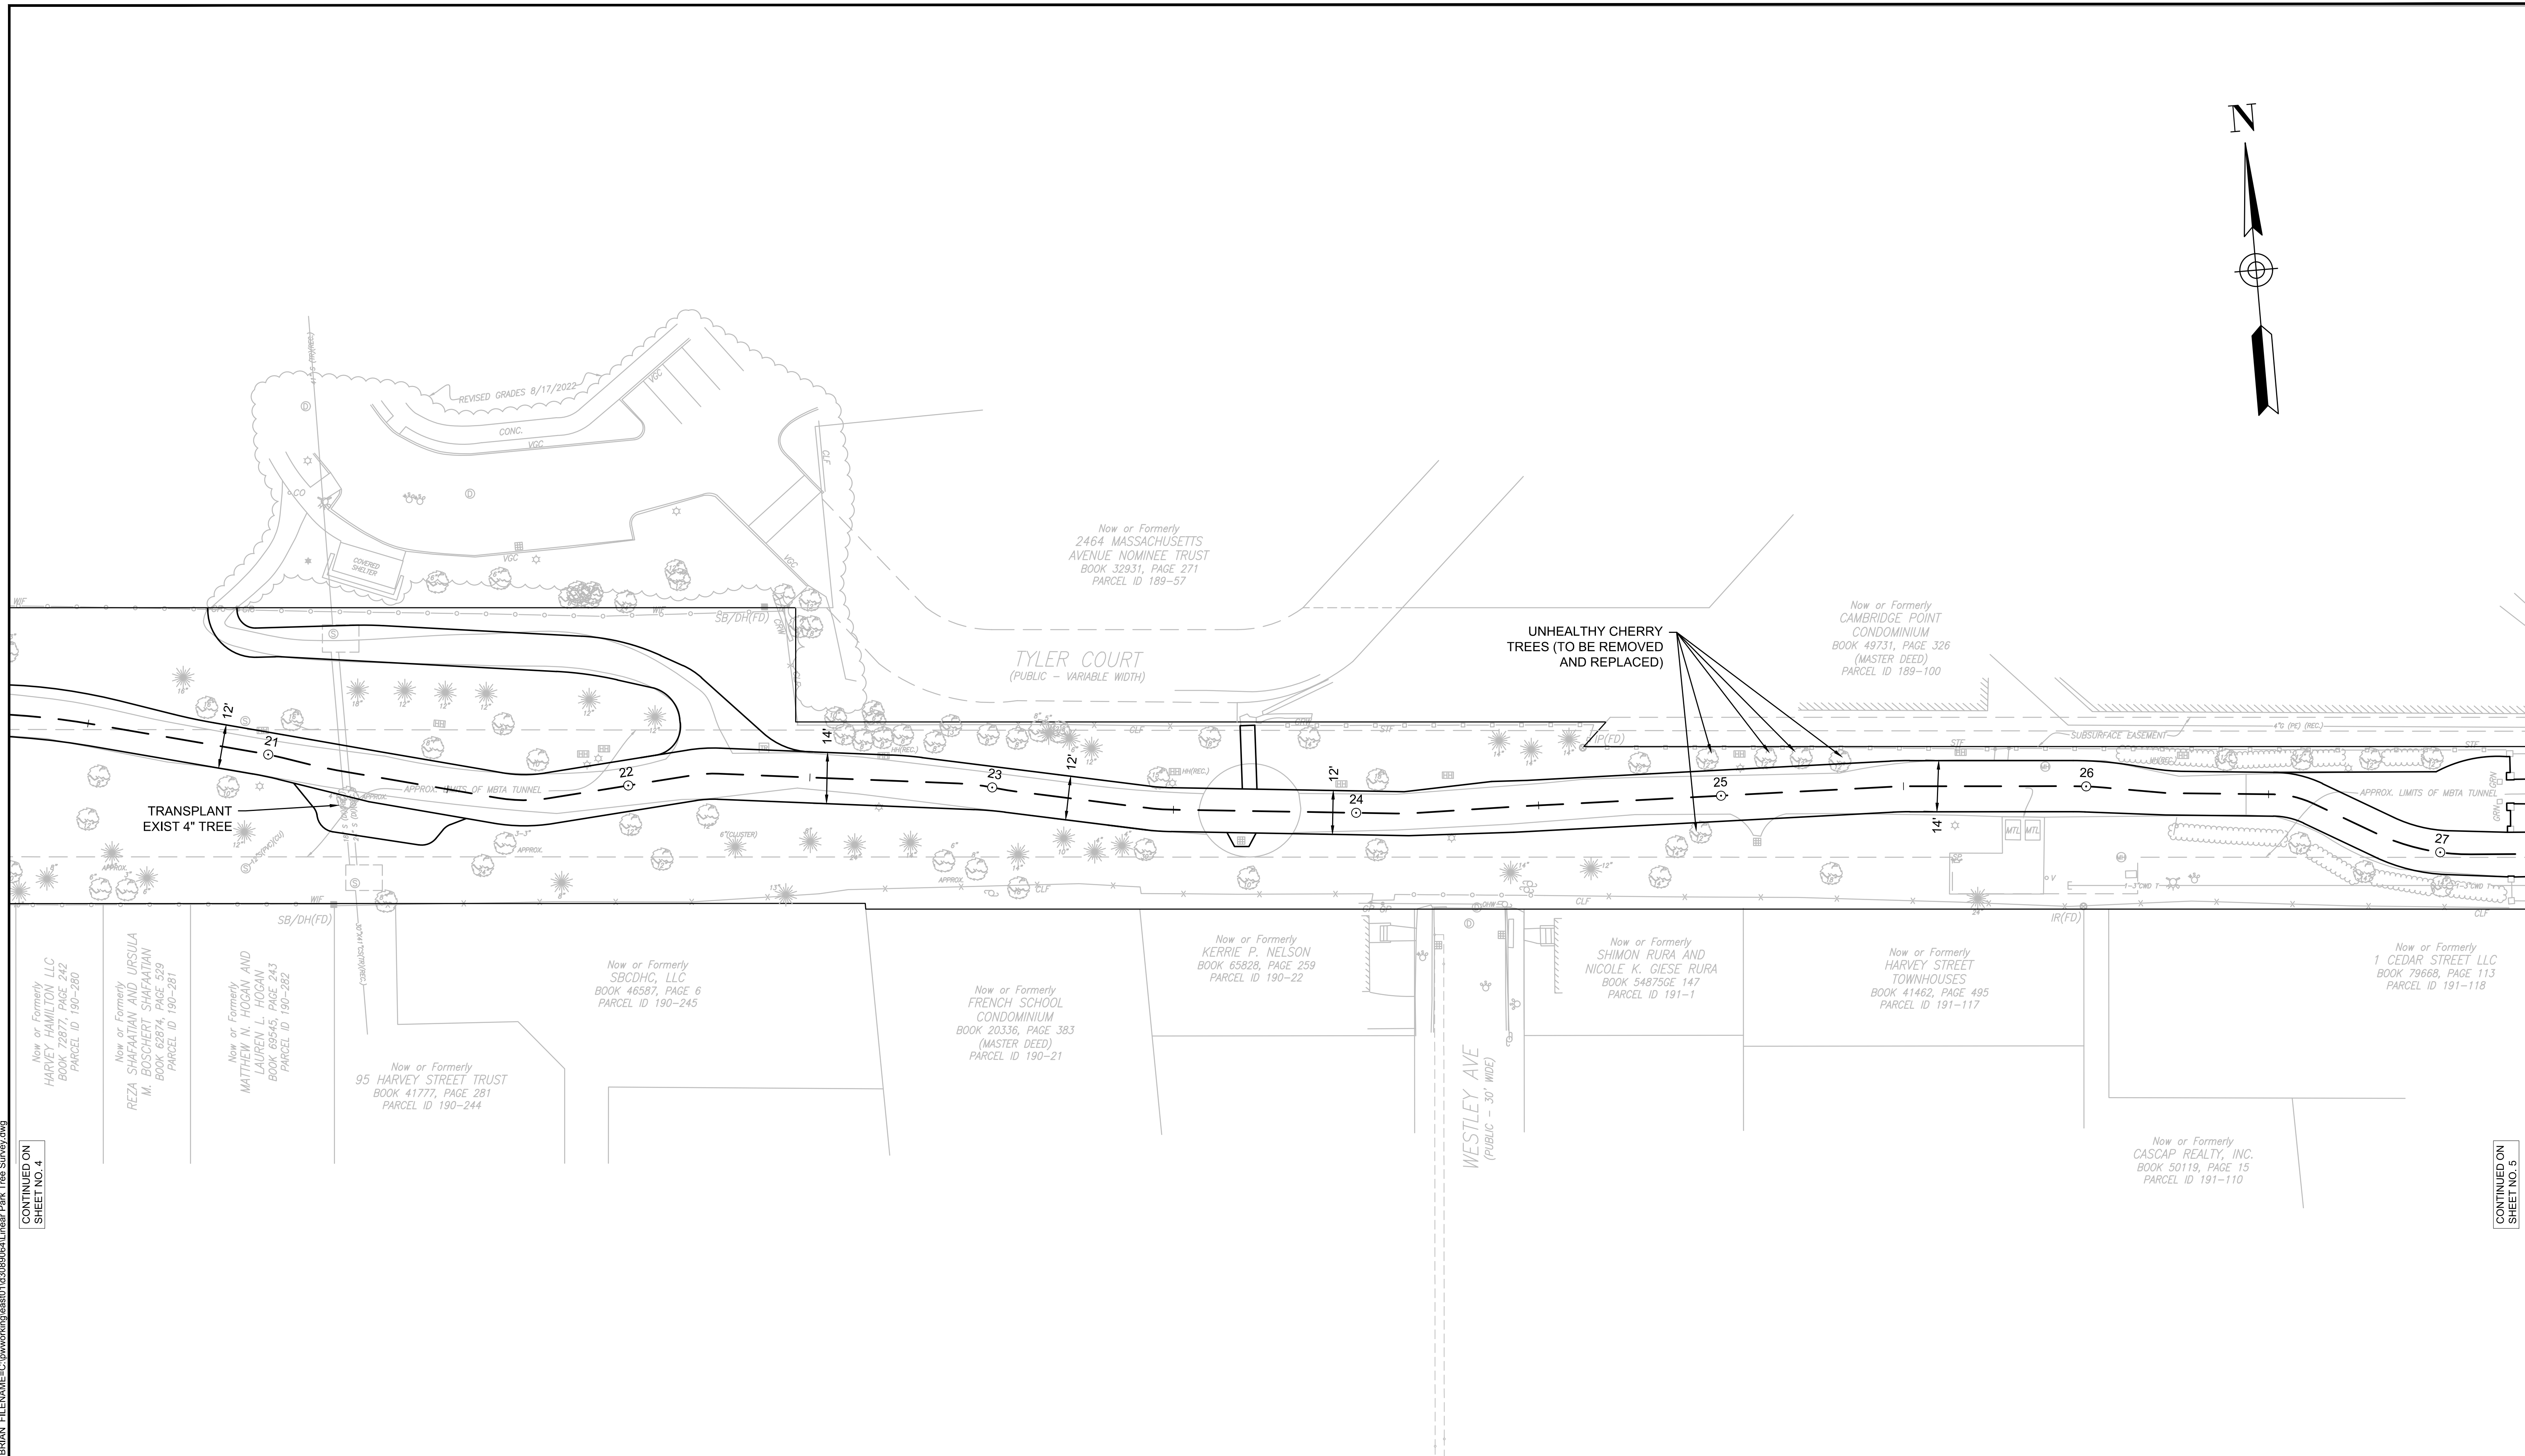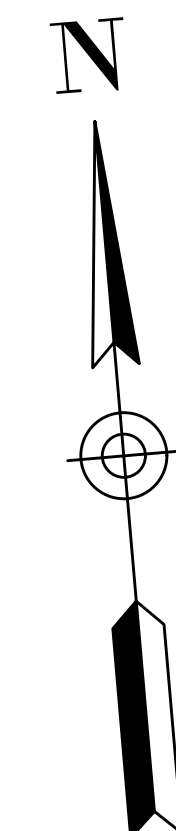


PLOT DATE: 10/6/2023 11:47:16 AM USER: PAULLA_BRIAN FILENAME: C:\www\rdg\alewife\Linear Park Tree Survey.dwg



CONTINUED ON SHEET NO. 4

CONTINUED ON SHEET NO. 5

DRAFT

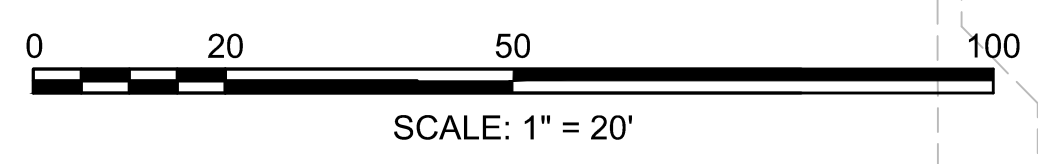


<p>HALVORSON Tight&Bond STUDIO 25 KINGSTON ST. BOSTON MA 02111-2200 PHONE 617-536-0380 WWW.HALVORSONDESIGN.COM</p>	<p>HDR ENGINEERING, INC. 99 HIGH STREET, SUITE 2300 BOSTON, MASSACHUSETTS 02110-2378 (617) 357-7700</p>	Scale Date Job No. Designed by Drawn by Checked by Approved by	10-6-2023 No. 	Description REVISIONS	Date	<p>CAMBRIDGE CDD@344 COMMUNITY DEVELOPMENT DEPARTMENT 344 Broadway</p>	Client Project Drawing	CITY OF CAMBRIDGE, MA ALEWIFE LINEAR PARK RECONSTRUCTION PROJECT PATH ALIGNMENT PLAN	Sheet 4 File No.

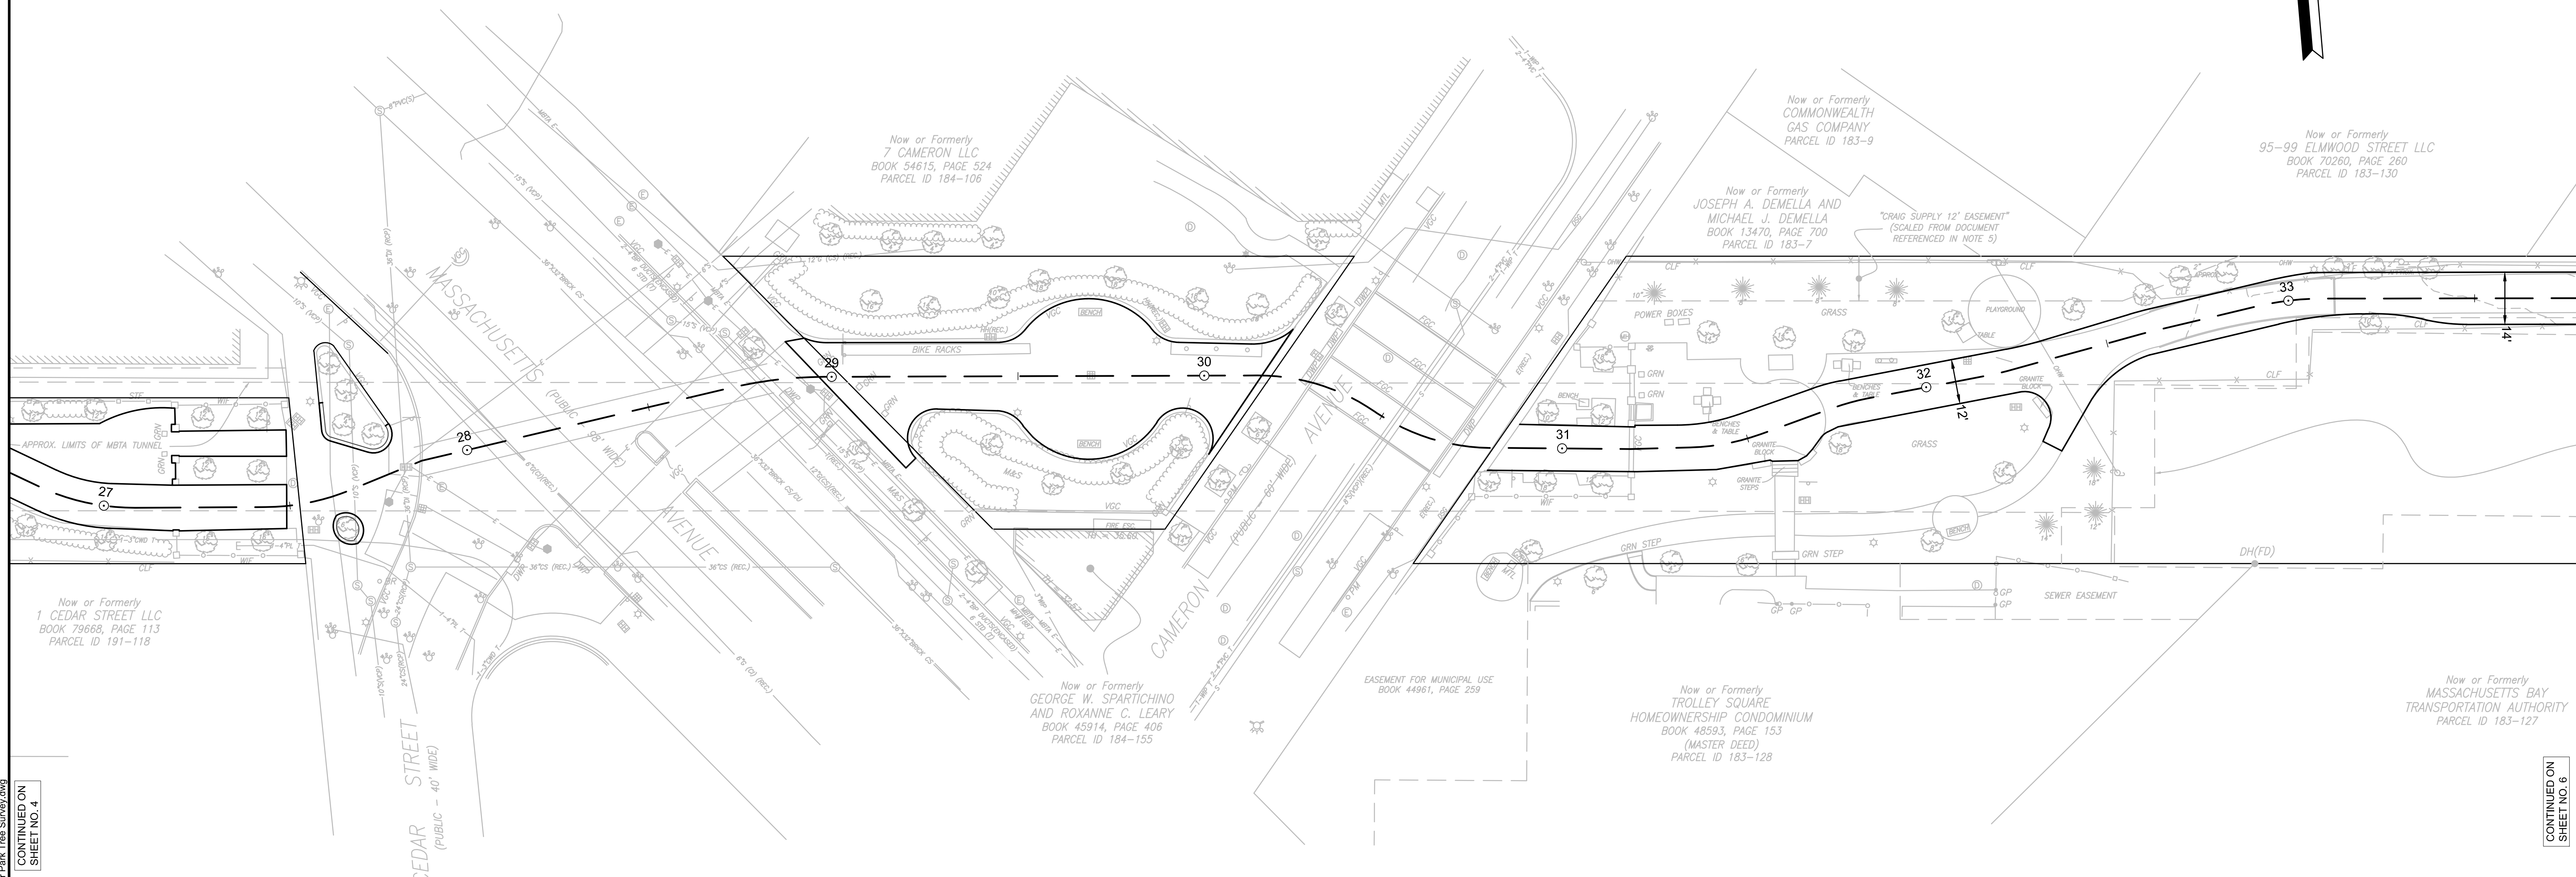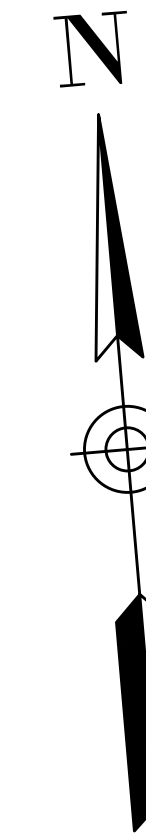

PLOT DATE: 10/06/2023 11:48:39 AM USER: PAULLA, BRIAN FILENAME: C:\pwworking\cambridge\alewife\alewife_linear\park_tree_survey.dwg
CONTINUED ON SHEET NO. 4

CONTINUED ON SHEET NO. 6

DRAFT

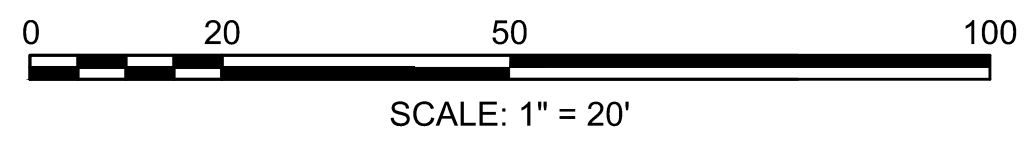

HALVORSON
Tight&Bond STUDIO

25 KINGSTON ST. BOSTON, MA 02111-2900
PHONE: 617-238-0388
WWW.HALVORSONDESIGN.COM

HDR
HDR ENGINEERING, INC.

99 HIGH STREET, SUITE 2300
BOSTON, MASSACHUSETTS 02110-2378
(617) 357-7700

Scale			
Date	10-6-2023		
Job No.			
Designed by			
Drawn by			
Checked by	No.	Description	Date
Approved by		REVISIONS	

CAMBRIDGE
CDD@344

COMMUNITY DEVELOPMENT DEPARTMENT
344 Insiders


Client: CITY OF CAMBRIDGE, MA

Project: ALEWIFE LINEAR PARK RECONSTRUCTION PROJECT


Drawing: PATH ALIGNMENT PLAN

Sheet: 5

File No.

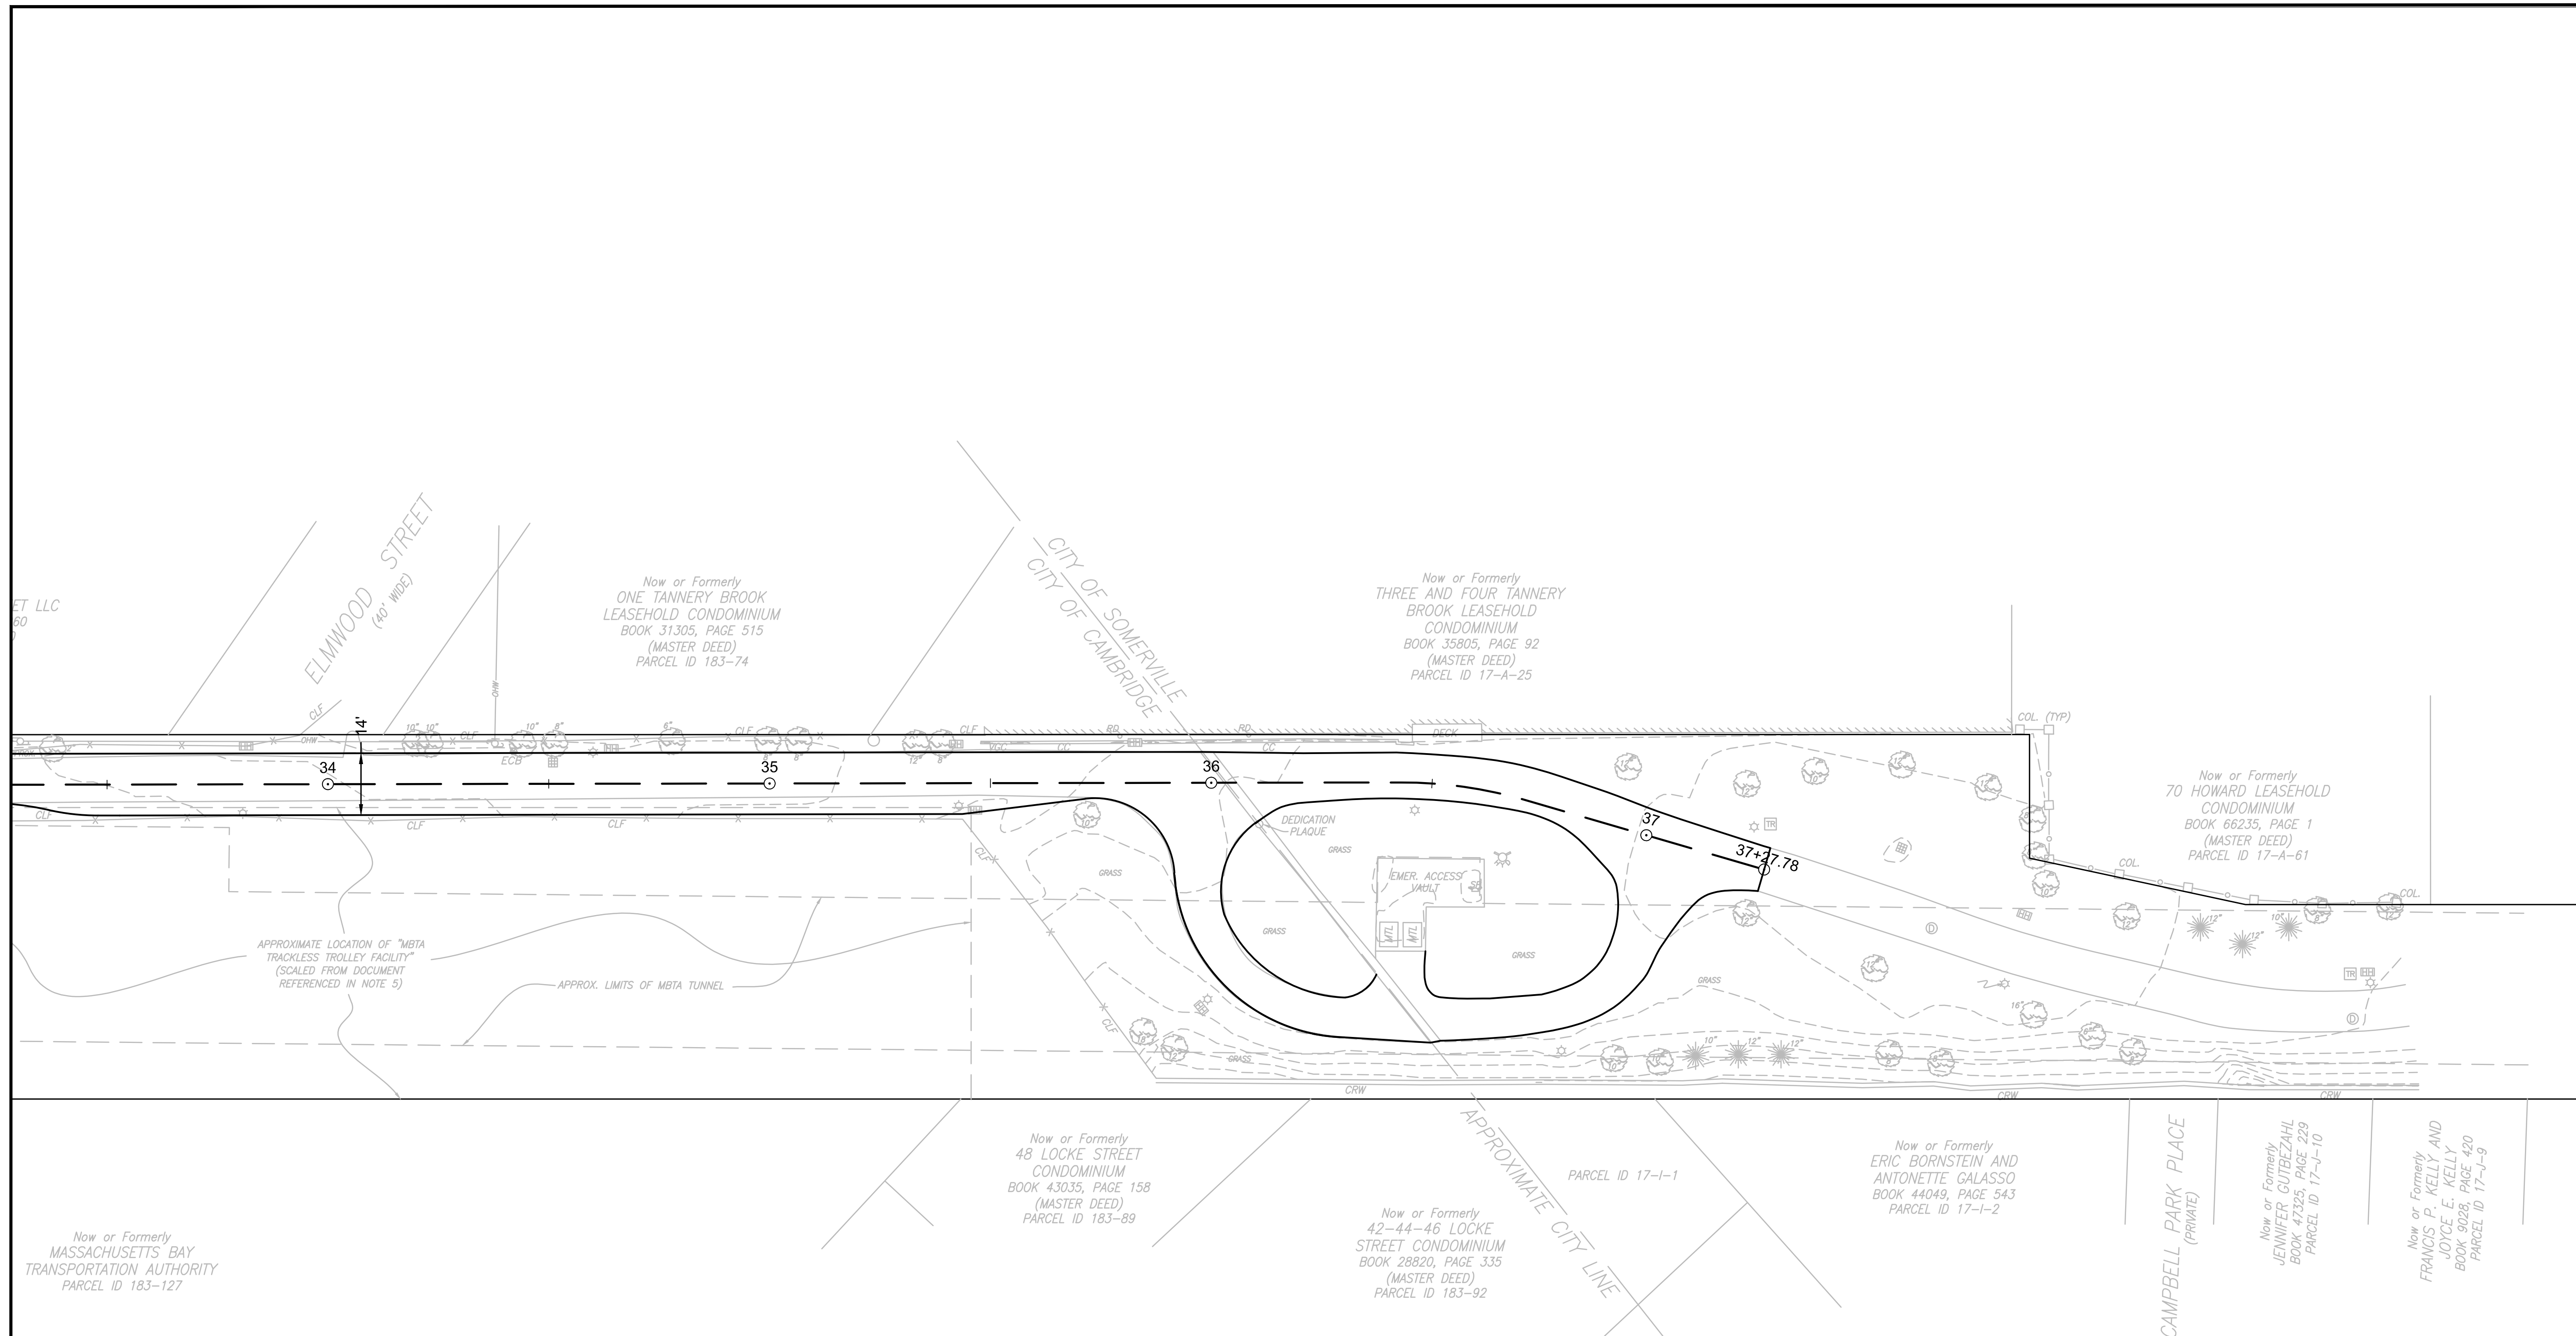

DRAFT

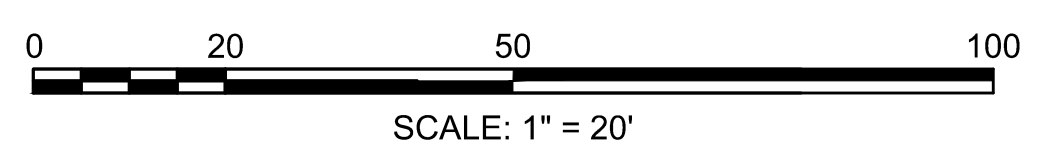

PLOT DATE: 10/6/2023 11:49:07 AM USER: PAULA.BRIAN FILENAME: C:\www\rdg\alewife\Linear Park Tree Survey.dwg CONTINUED ON SHEET NO. 5

 <small>25 KINGSTON ST. BOSTON MA 02111-2200 PHONE 617-536-0390 WWW.HALVORSONDESIGN.COM</small>	 <small>99 HIGH STREET, SUITE 2300 BOSTON, MASSACHUSETTS 02110-2378 (617) 357-7700</small>	Scale Date: 10-6-2023	 <small>COMMUNITY DEVELOPMENT DEPARTMENT 344 Halway</small>	Client: CITY OF CAMBRIDGE, MA	Sheet: 6
		Job No. Designed by Drawn by Checked by: No. Description Date Approved by: REVISIONS		Project: ALEWIFE LINEAR PARK RECONSTRUCTION PROJECT	File No.
				Drawing: PATH ALIGNMENT PLAN	