

TREE LEGEND

Table with columns SYM, DESCRIPTION. Includes symbols for Proposed Tree Deciduous, Proposed Tree Evergreen, and Proposed Tree Ornamental.

PLANT LEGEND

SYM PLANTING ZONE

Color-coded legend for planting zones: MIYAWAKI FOREST-BY OTHERS, SEEDED LAWN, HIGH USE LAWN, 1.IRRIGATED ORNAMENTAL BEDS, 2.NON-IRRIGATED ORNAMENTAL BEDS, 3.FULL SUN - PART SHADE GRASS AND SEDGE BORDER, 4.NATIVE BUFFER, 5.SHADED FOREST UNDERSTORY, 5B.SHADED FOREST UNDERSTORY, 5C.SHADED FOREST UNDERSTORY, 5D.SHADED FOREST UNDERSTORY, 5E.SHADED FOREST UNDERSTORY.

TREE SCHEDULE

Main table containing multiple sections: SHADE TREES, EVERGREEN TREES, ORNAMENTAL AND UNDERSTORY TREES, CHERRY TREES, IRRIGATED ORNAMENTAL BEDS SCHEDULE, GRASSES & SEDGES, PERENNIALS, NON-IRRIGATED ORNAMENTAL BEDS SCHEDULE, and BULBS. Each section includes columns for Symbol, Quantity, Botanical Name, Common Name, Size, Spacing, and Notes.

FULL SUN-PART SHADE GRASS & SEDGE BORDER SCHEDULE


Table containing sections: GRASSES & SEDGES, PERENNIALS, NATIVE BUFFER SCHEDULE, SHRUBS, PERENNIALS, SHADED FOREST UNDERSTORY SCHEDULE, SHRUBS & TALL PERENNIALS, SEASONAL PERENNIALS, PERENNIAL GROUNDCOVERS, and BULBS. Each section includes columns for Symbol, Quantity, Botanical Name, Common Name, Size, Spacing, and Notes.

PLOT DATE=11/02/2024 8:21:28 PM USER=RICHARD HOUGHTON FILENAME=C:\pwworking\10172762584LD_Linear_Park_Planting_Plan.dwg





HDR ENGINEERING, INC. 99 HIGH STREET, SUITE 2300 BOSTON, MASSACHUSETTS 02110-2378 (617) 357-7700

Scale, Date, Job No., Drawn by, Checked by, Approved by table. Includes a REVISIONS table with columns: No., Description, Date.

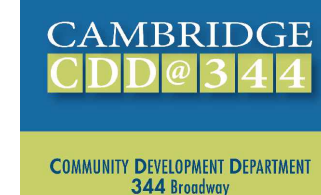


Client: CITY OF CAMBRIDGE, MA; Project: ALEWIFE LINEAR PARK RECONSTRUCTION PROJECT; Drawing: PLANTING LEGEND

Sheet: LD-43; File No.

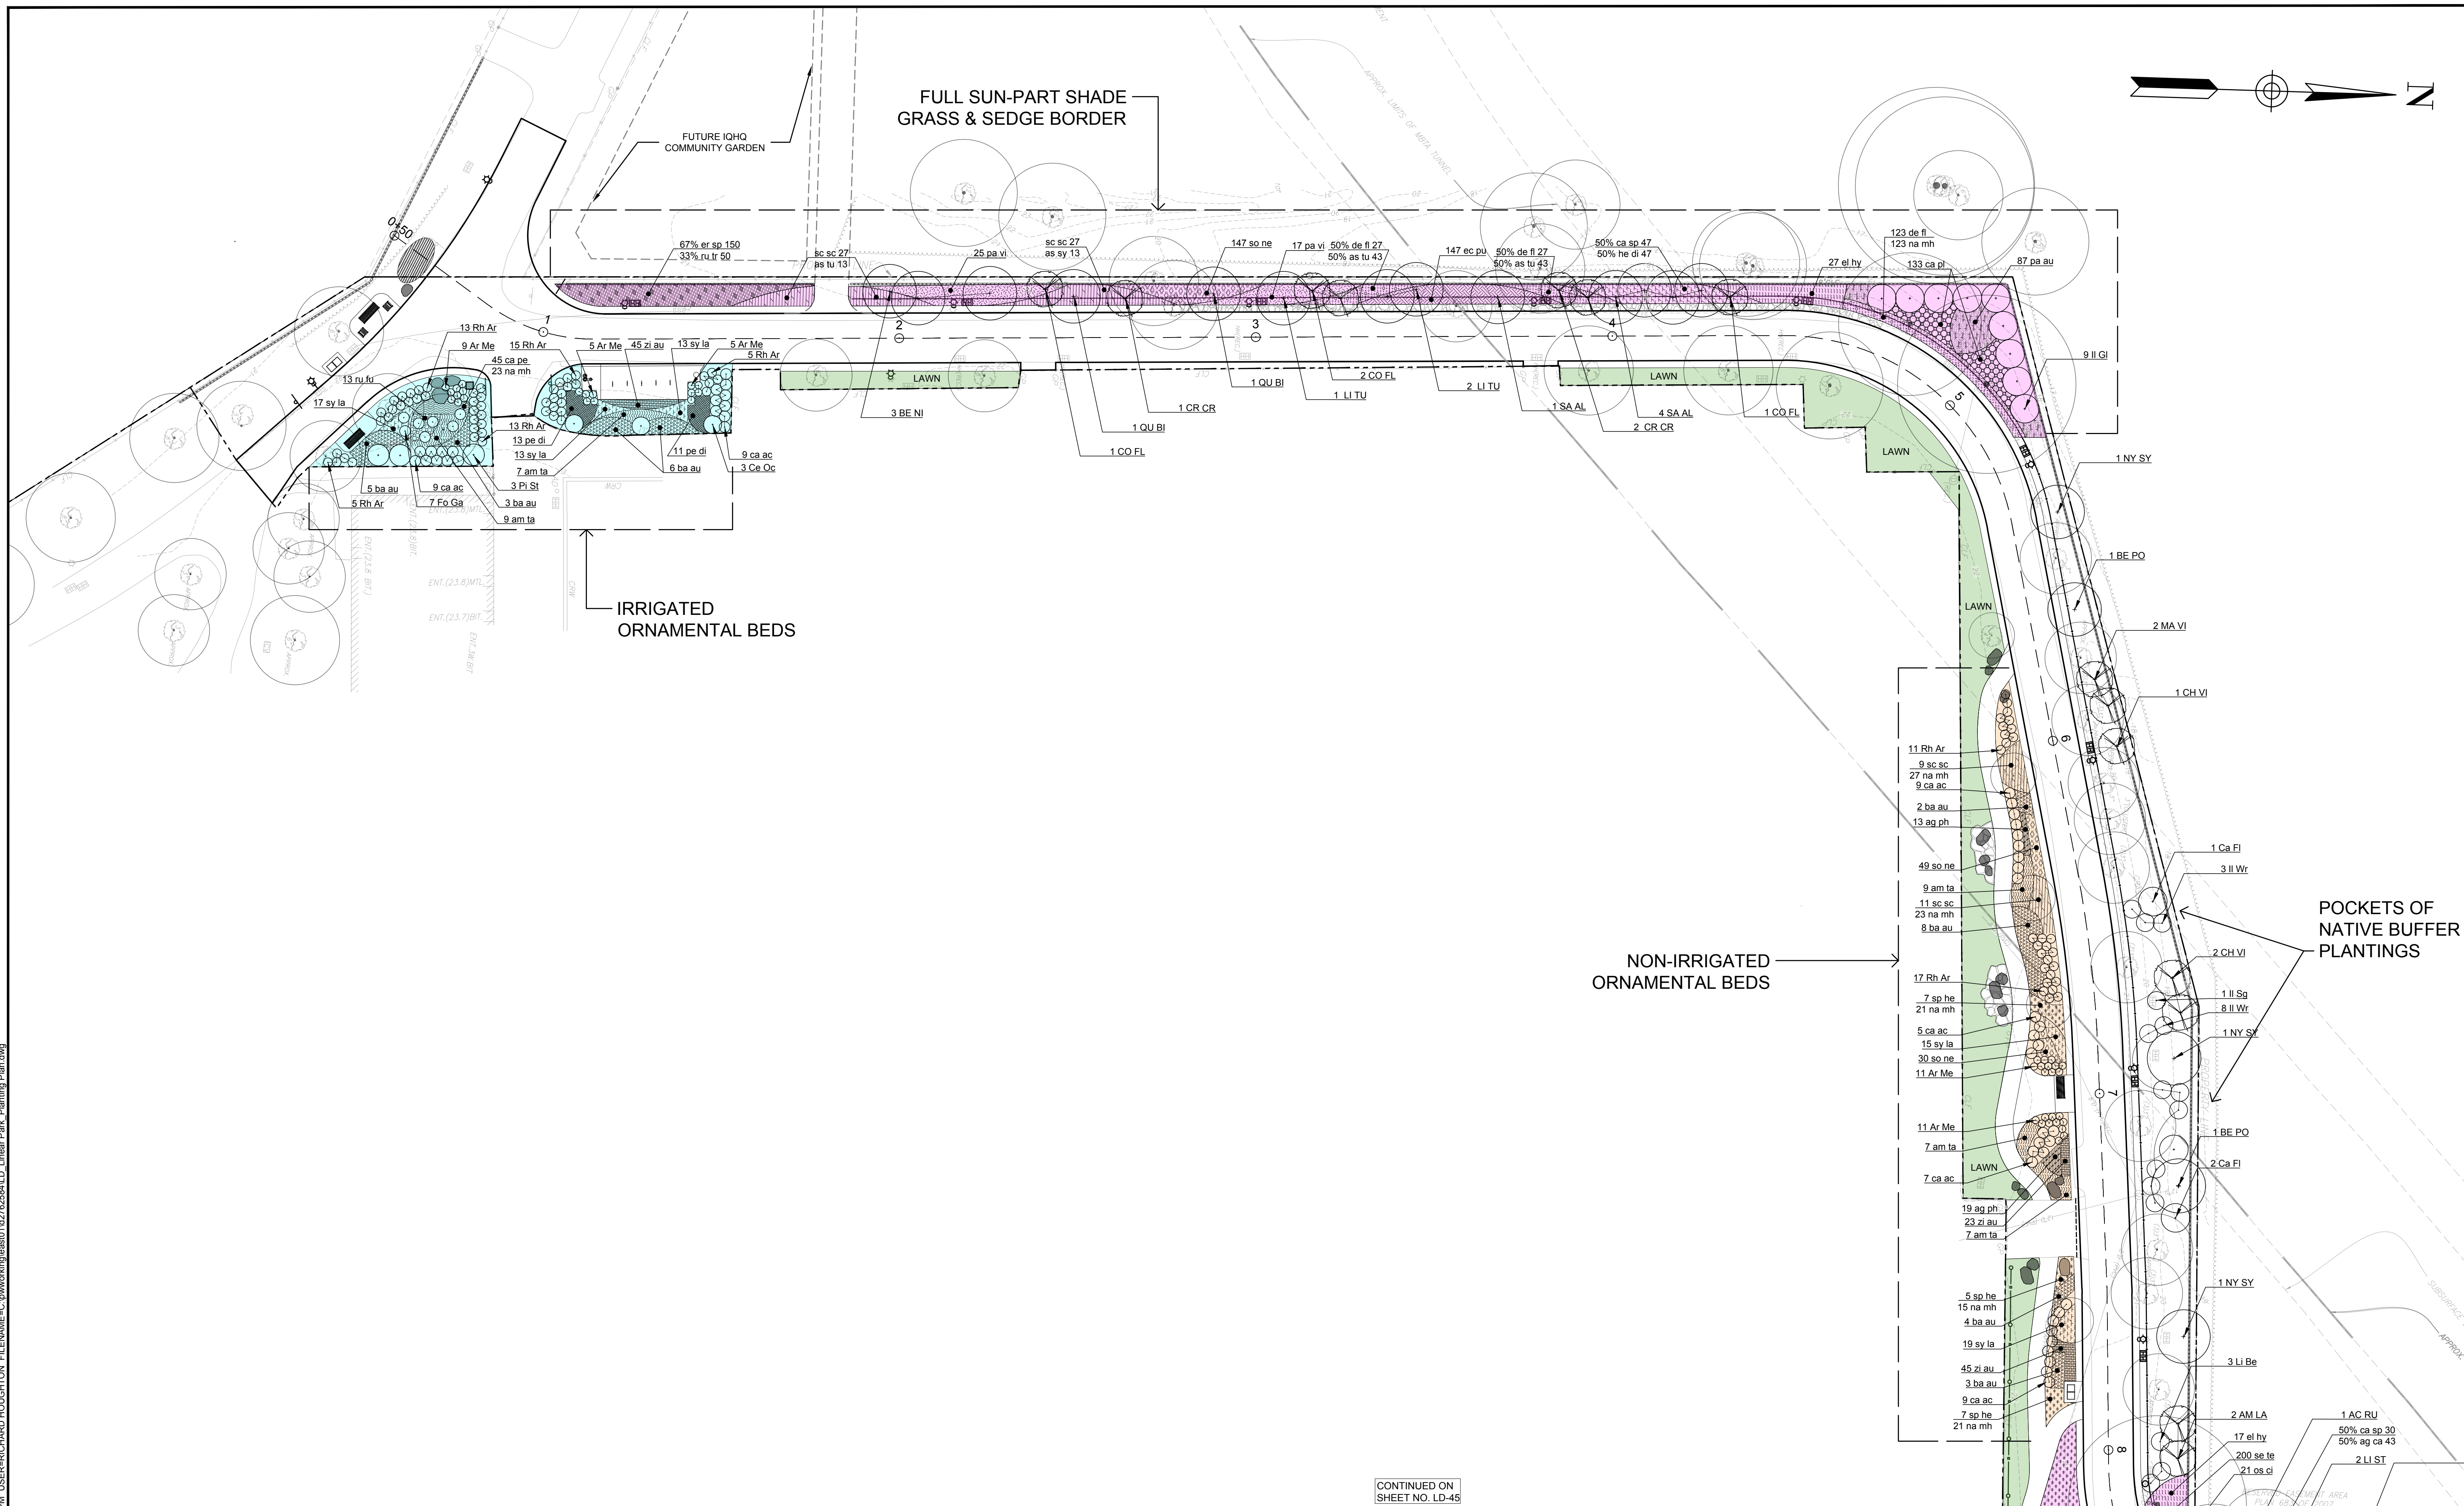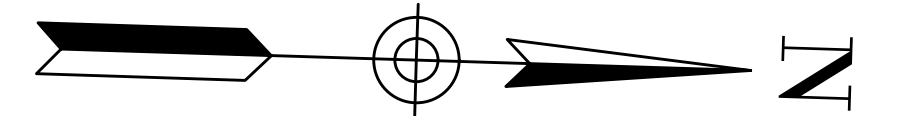

PLOT DATE=11/02/2024 8:22:46 PM USER=RICHARD HOUGHTON FILENAME=C:\pwworking\houghton\12726284\LD_Linear Park_Planting Plan.dwg

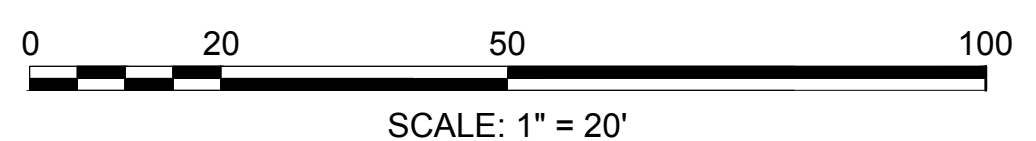

CONTINUED ON SHEET NO. LD-45


HALVORSON
Tight&Bond STUDIO

25 KINGSTON ST, BOSTON MA 02111-2300
(PHONE) 617-336-0388
WWW.HALVORSONDESIGN.COM



HDR ENGINEERING, INC.
99 HIGH STREET, SUITE 2300
BOSTON, MASSACHUSETTS 02110-2378
(617) 357-7700

Scale	1"=20'-0"		
Date	11/2024		
Job No.	10334207		
Designed by	RH/PC/BL		
Drawn by	BL		
Checked by	PC	No.	Description
Approved by	RH		REVISIONS

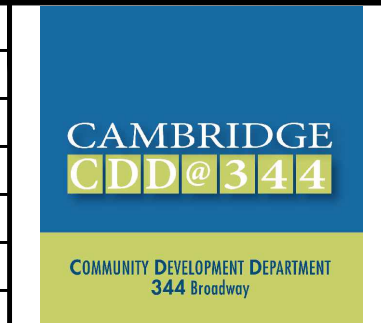

Client
CITY OF CAMBRIDGE, MA



Project
ALEWIFE LINEAR PARK RECONSTRUCTION PROJECT

Drawing
LANDSCAPE PLANTING PLANS


Sheet
LD-44

File No.

CONTINUED ON SHEET NO. LD-44

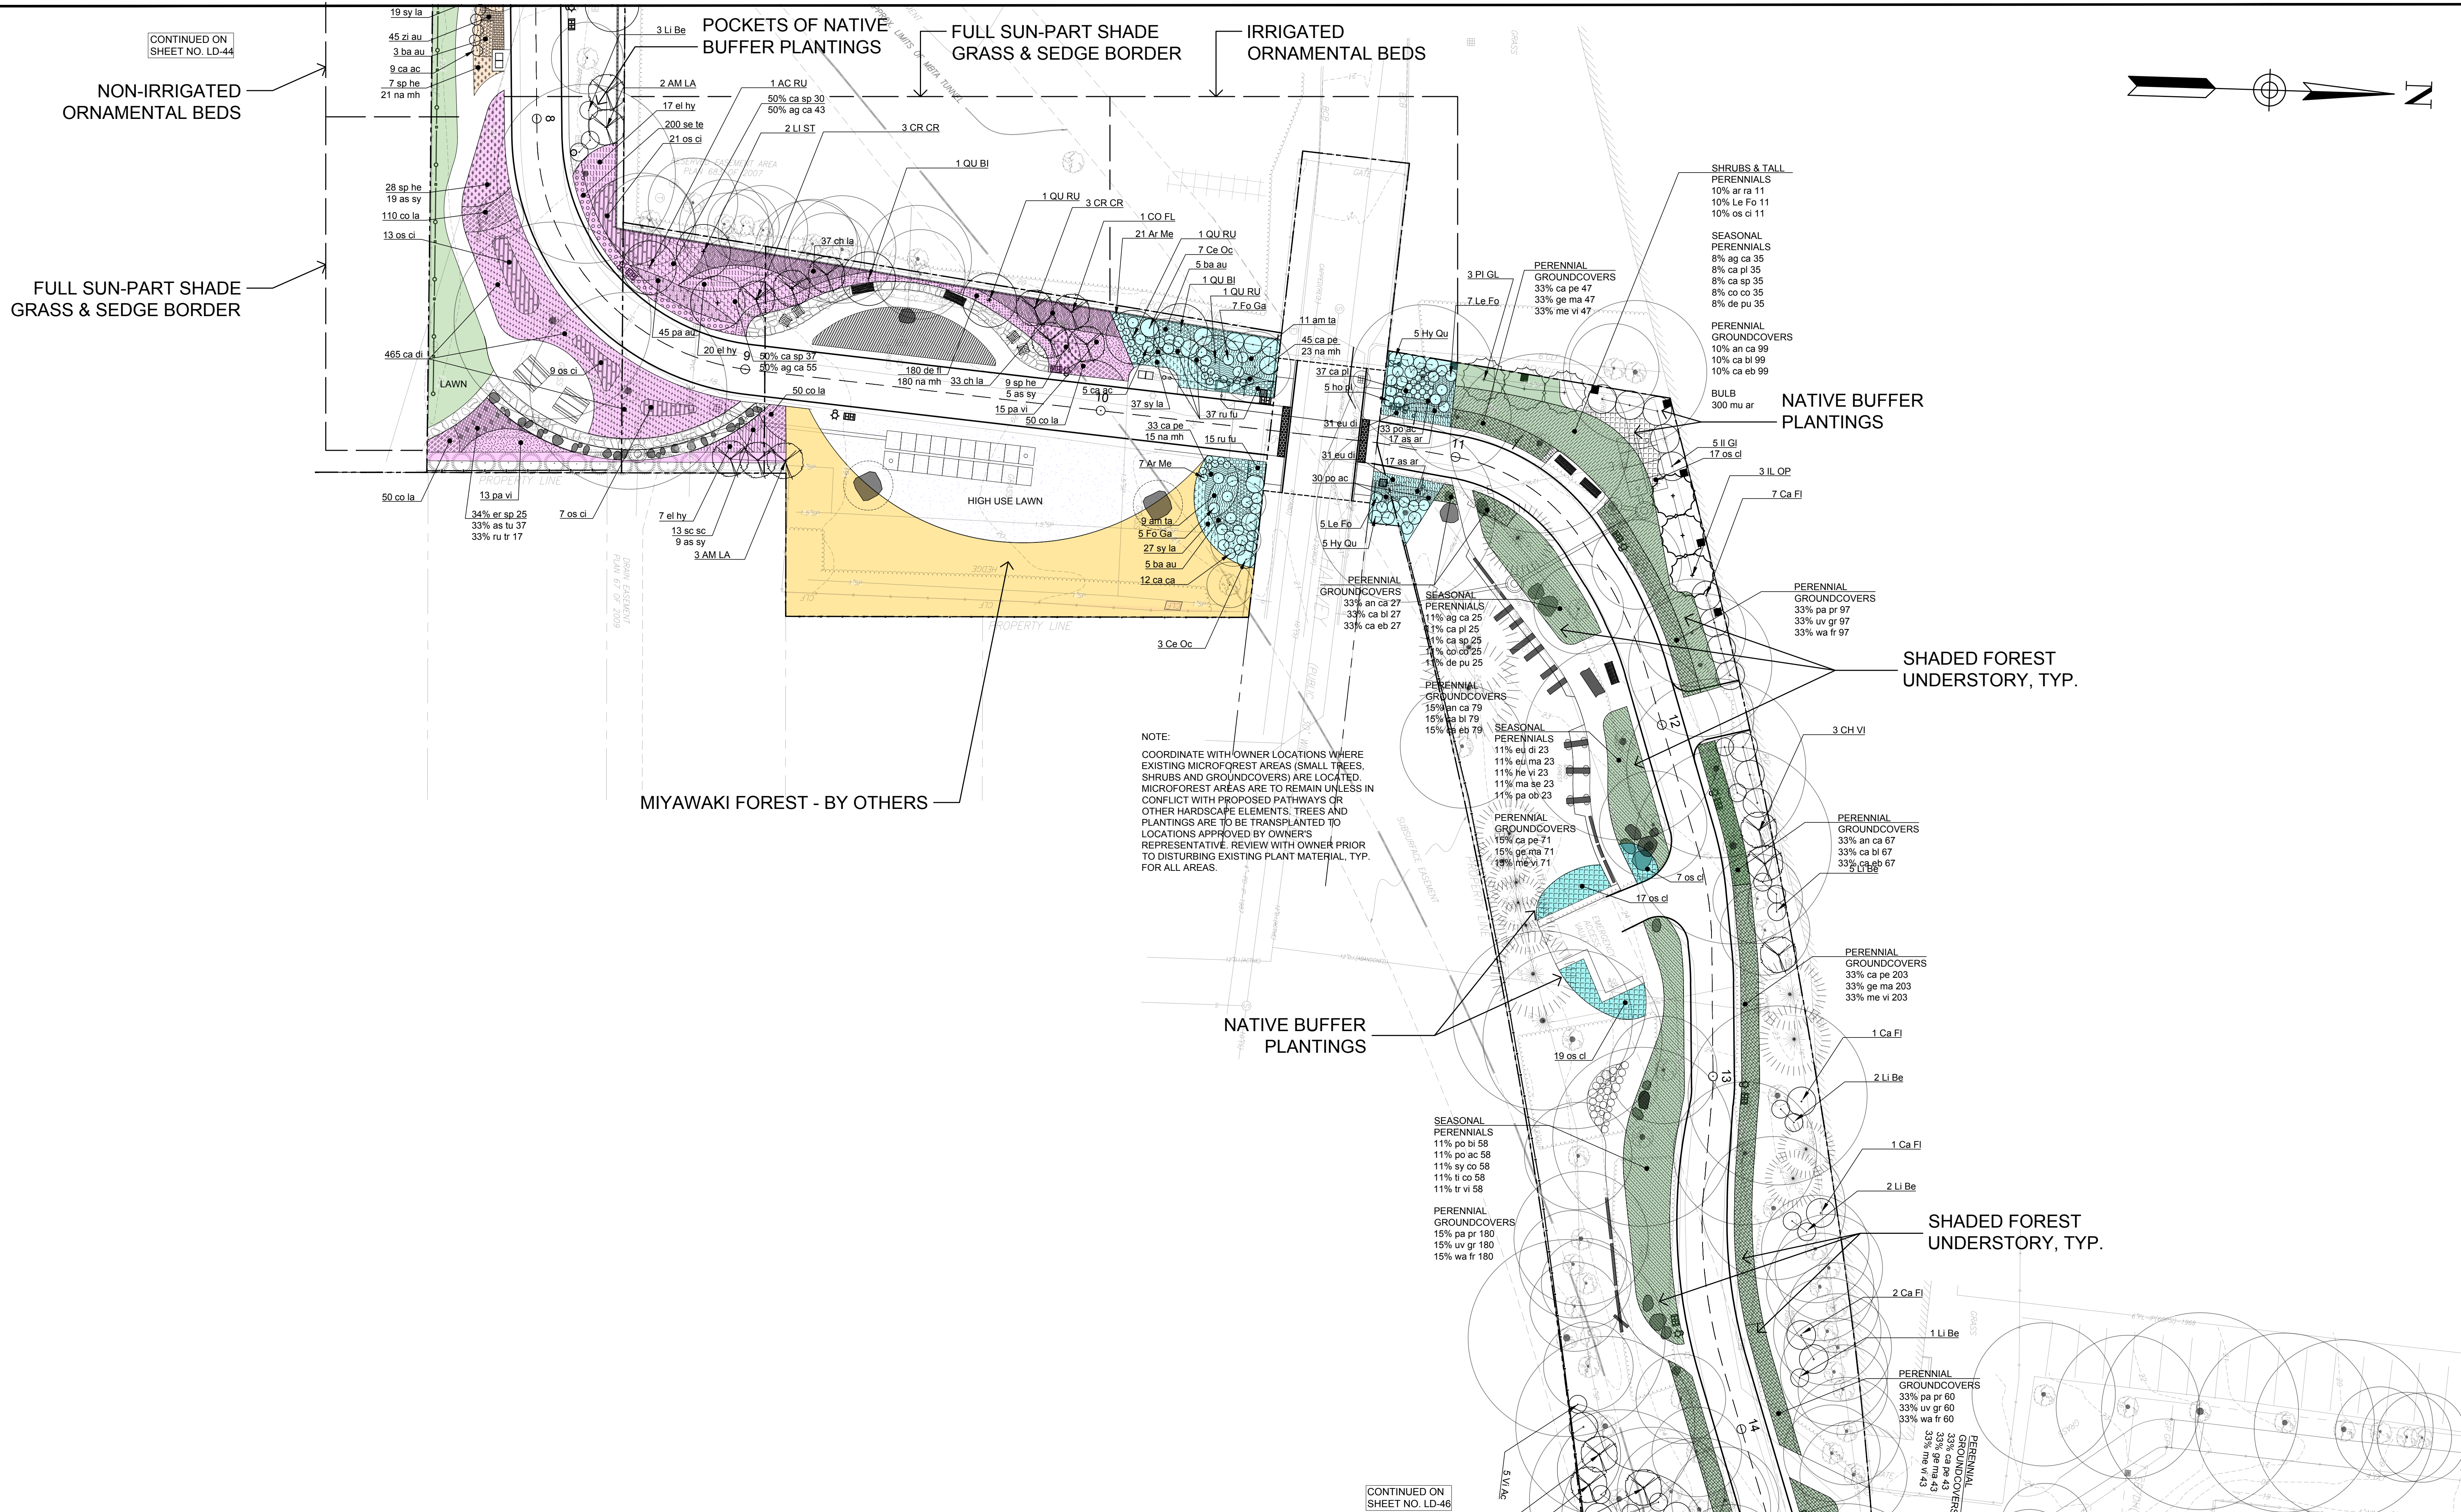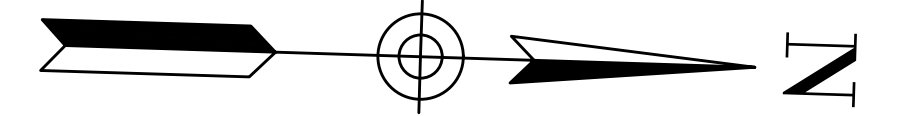

NOTE:
COORDINATE WITH OWNER LOCATIONS WHERE EXISTING MICROFOREST AREAS (SMALL TREES, SHRUBS AND GROUNDCOVERS) ARE LOCATED. MICROFOREST AREAS ARE TO REMAIN UNLESS IN CONFLICT WITH PROPOSED PATHWAYS OR OTHER HARDSCAPE ELEMENTS. TREES AND PLANTINGS ARE TO BE TRANSPLANTED TO LOCATIONS APPROVED BY OWNER'S REPRESENTATIVE. REVIEW WITH OWNER PRIOR TO DISTURBING EXISTING PLANT MATERIAL, TYP. FOR ALL AREAS.

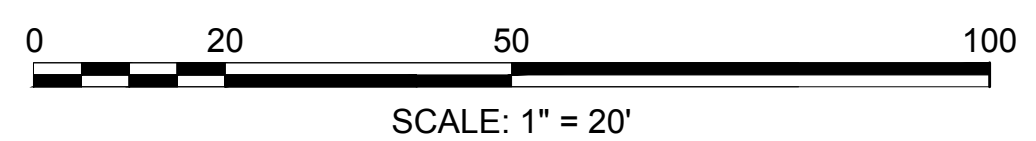

SCALE: 1" = 20'

HALVORSON
Tight & Bond studio

25 KINGSTON ST., BOSTON MA 02111-2200
PHONE: 617-526-0380
WWW.HALVORSONDESIGN.COM



HDR ENGINEERING, INC.
99 HIGH STREET, SUITE 2300
BOSTON, MASSACHUSETTS 02110-2378
(617) 357-7700


Scale	1"=20'-0"			
Date	11/2024			
Job No.	10334207			
Designed by	RH/PC/BL			
Drawn by	BL			
Checked by	PC	No.	Description	Date
Approved by	RH		REVISIONS	



COMMUNITY DEVELOPMENT DEPARTMENT
344 Building


Client	CITY OF CAMBRIDGE, MA	Sheet	LD-45
Project	ALEWIFE LINEAR PARK RECONSTRUCTION PROJECT	File No.	
Drawing	LANDSCAPE PLANTING PLANS		

PLOT DATE: 11/20/2024 8:24:46 PM USER: RICHARD HOUGHTON FILENAME: C:\pwworking\houghton\10272284\LD_Linear Park_Planting Plan.dwg

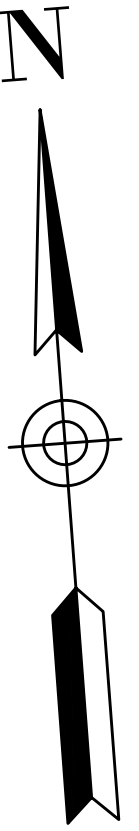


WHITTEMORE (PUBLIC - 40' WIDE) AVENUE

NOTE:
COORDINATE WITH OWNER LOCATIONS WHERE EXISTING MICROFOREST AREAS (SMALL TREES, SHRUBS AND GROUNDCOVERS) ARE LOCATED. MICROFOREST AREAS ARE TO REMAIN UNLESS IN CONFLICT WITH PROPOSED PATHWAYS OR OTHER HARDSCAPE ELEMENTS. TREES AND PLANTINGS ARE TO BE TRANSPLANTED TO LOCATIONS APPROVED BY OWNER'S REPRESENTATIVE. REVIEW WITH OWNER PRIOR TO DISTURBING EXISTING PLANT MATERIAL, TYP. FOR ALL AREAS.

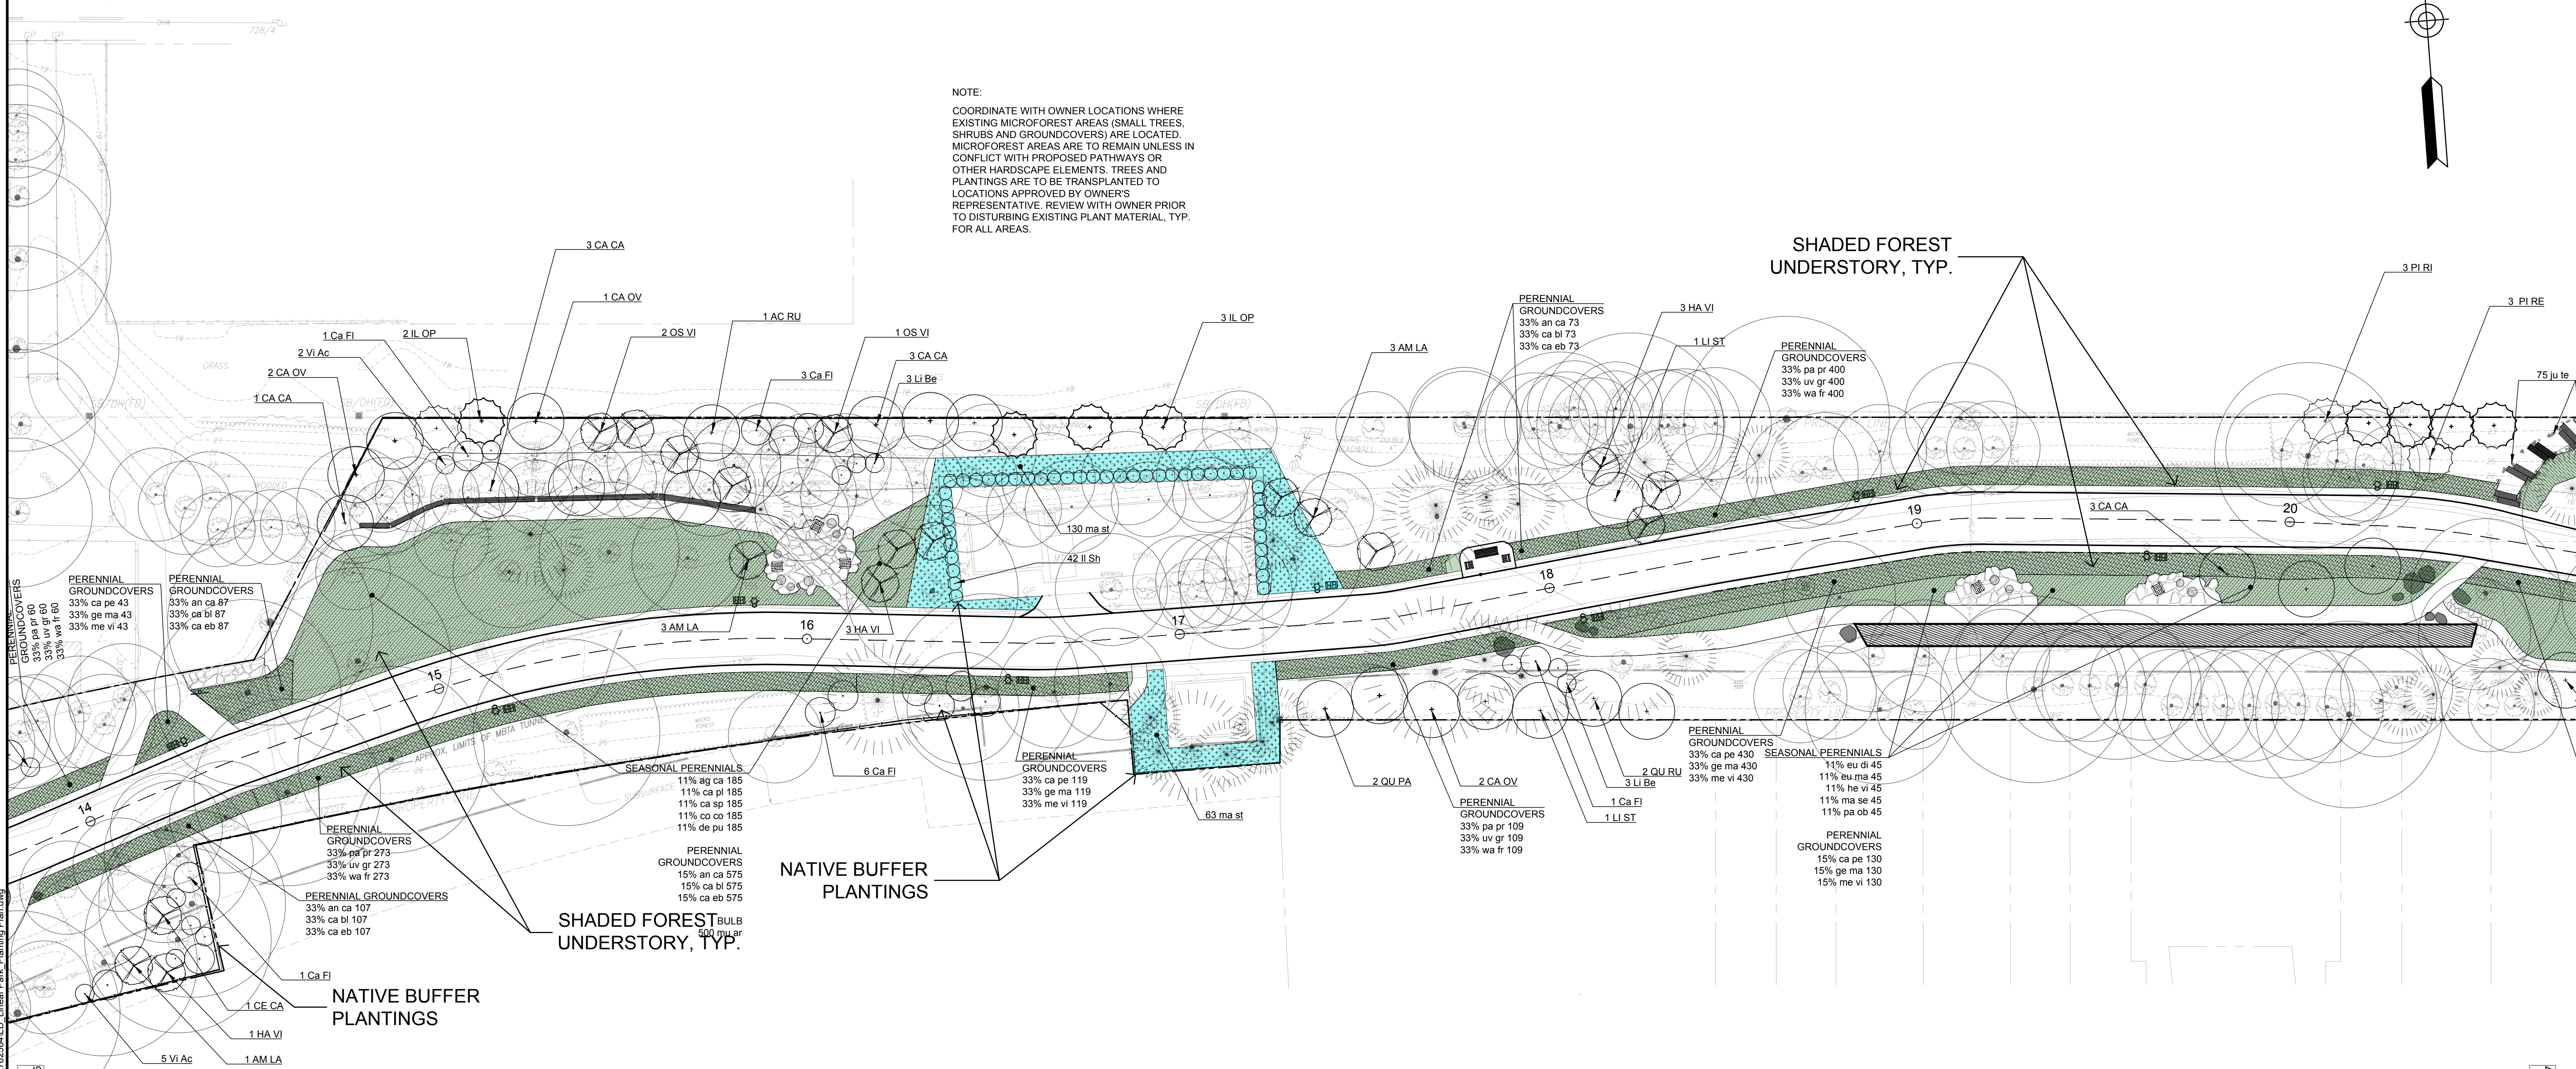

CONTINUED ON SHEET NO. LD-45

CONTINUED ON SHEET NO. LD-47

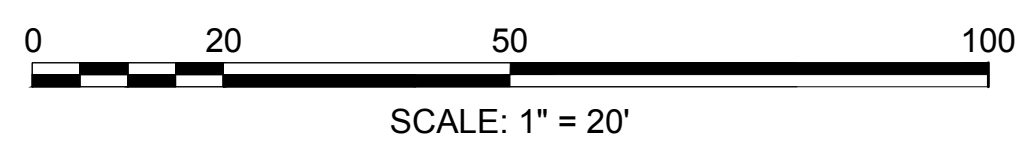

HALVORSON
Tight&Bond STUDIO

25 KINGSTON ST. BOSTON, MA 02111-2200
PHONE: 617-526-0381
WWW.HALVORSONDESIGN.COM



HDR ENGINEERING, INC.
99 HIGH STREET, SUITE 2300
BOSTON, MASSACHUSETTS 02110-2378
(617) 357-7700


Scale	1"=20'-0"		
Date	11/2024		
Job No.	10334207		
Designed by	RH/PC/BL		
Drawn by	BL		
Checked by	PC	No.	Description
Approved by	RH		REVISIONS

CAMBRIDGE
CDD@344


COMMUNITY DEVELOPMENT DEPARTMENT
344 RAILROAD

Client	CITY OF CAMBRIDGE, MA
Project	ALEWIFE LINEAR PARK RECONSTRUCTION PROJECT
Drawing	LANDSCAPE PLANTING PLANS

Sheet	LD-46
File No.	

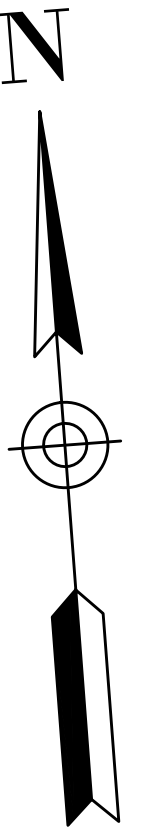


NOTE:
 COORDINATE WITH OWNER LOCATIONS WHERE EXISTING MICROFOREST AREAS (SMALL TREES, SHRUBS AND GROUNDCOVERS) ARE LOCATED. MICROFOREST AREAS ARE TO REMAIN UNLESS IN CONFLICT WITH PROPOSED PATHWAYS OR OTHER HARDSCAPE ELEMENTS. TREES AND PLANTINGS ARE TO BE TRANSPLANTED TO LOCATIONS APPROVED BY OWNER'S REPRESENTATIVE. REVIEW WITH OWNER PRIOR TO DISTURBING EXISTING PLANT MATERIAL, TYP. FOR ALL AREAS.

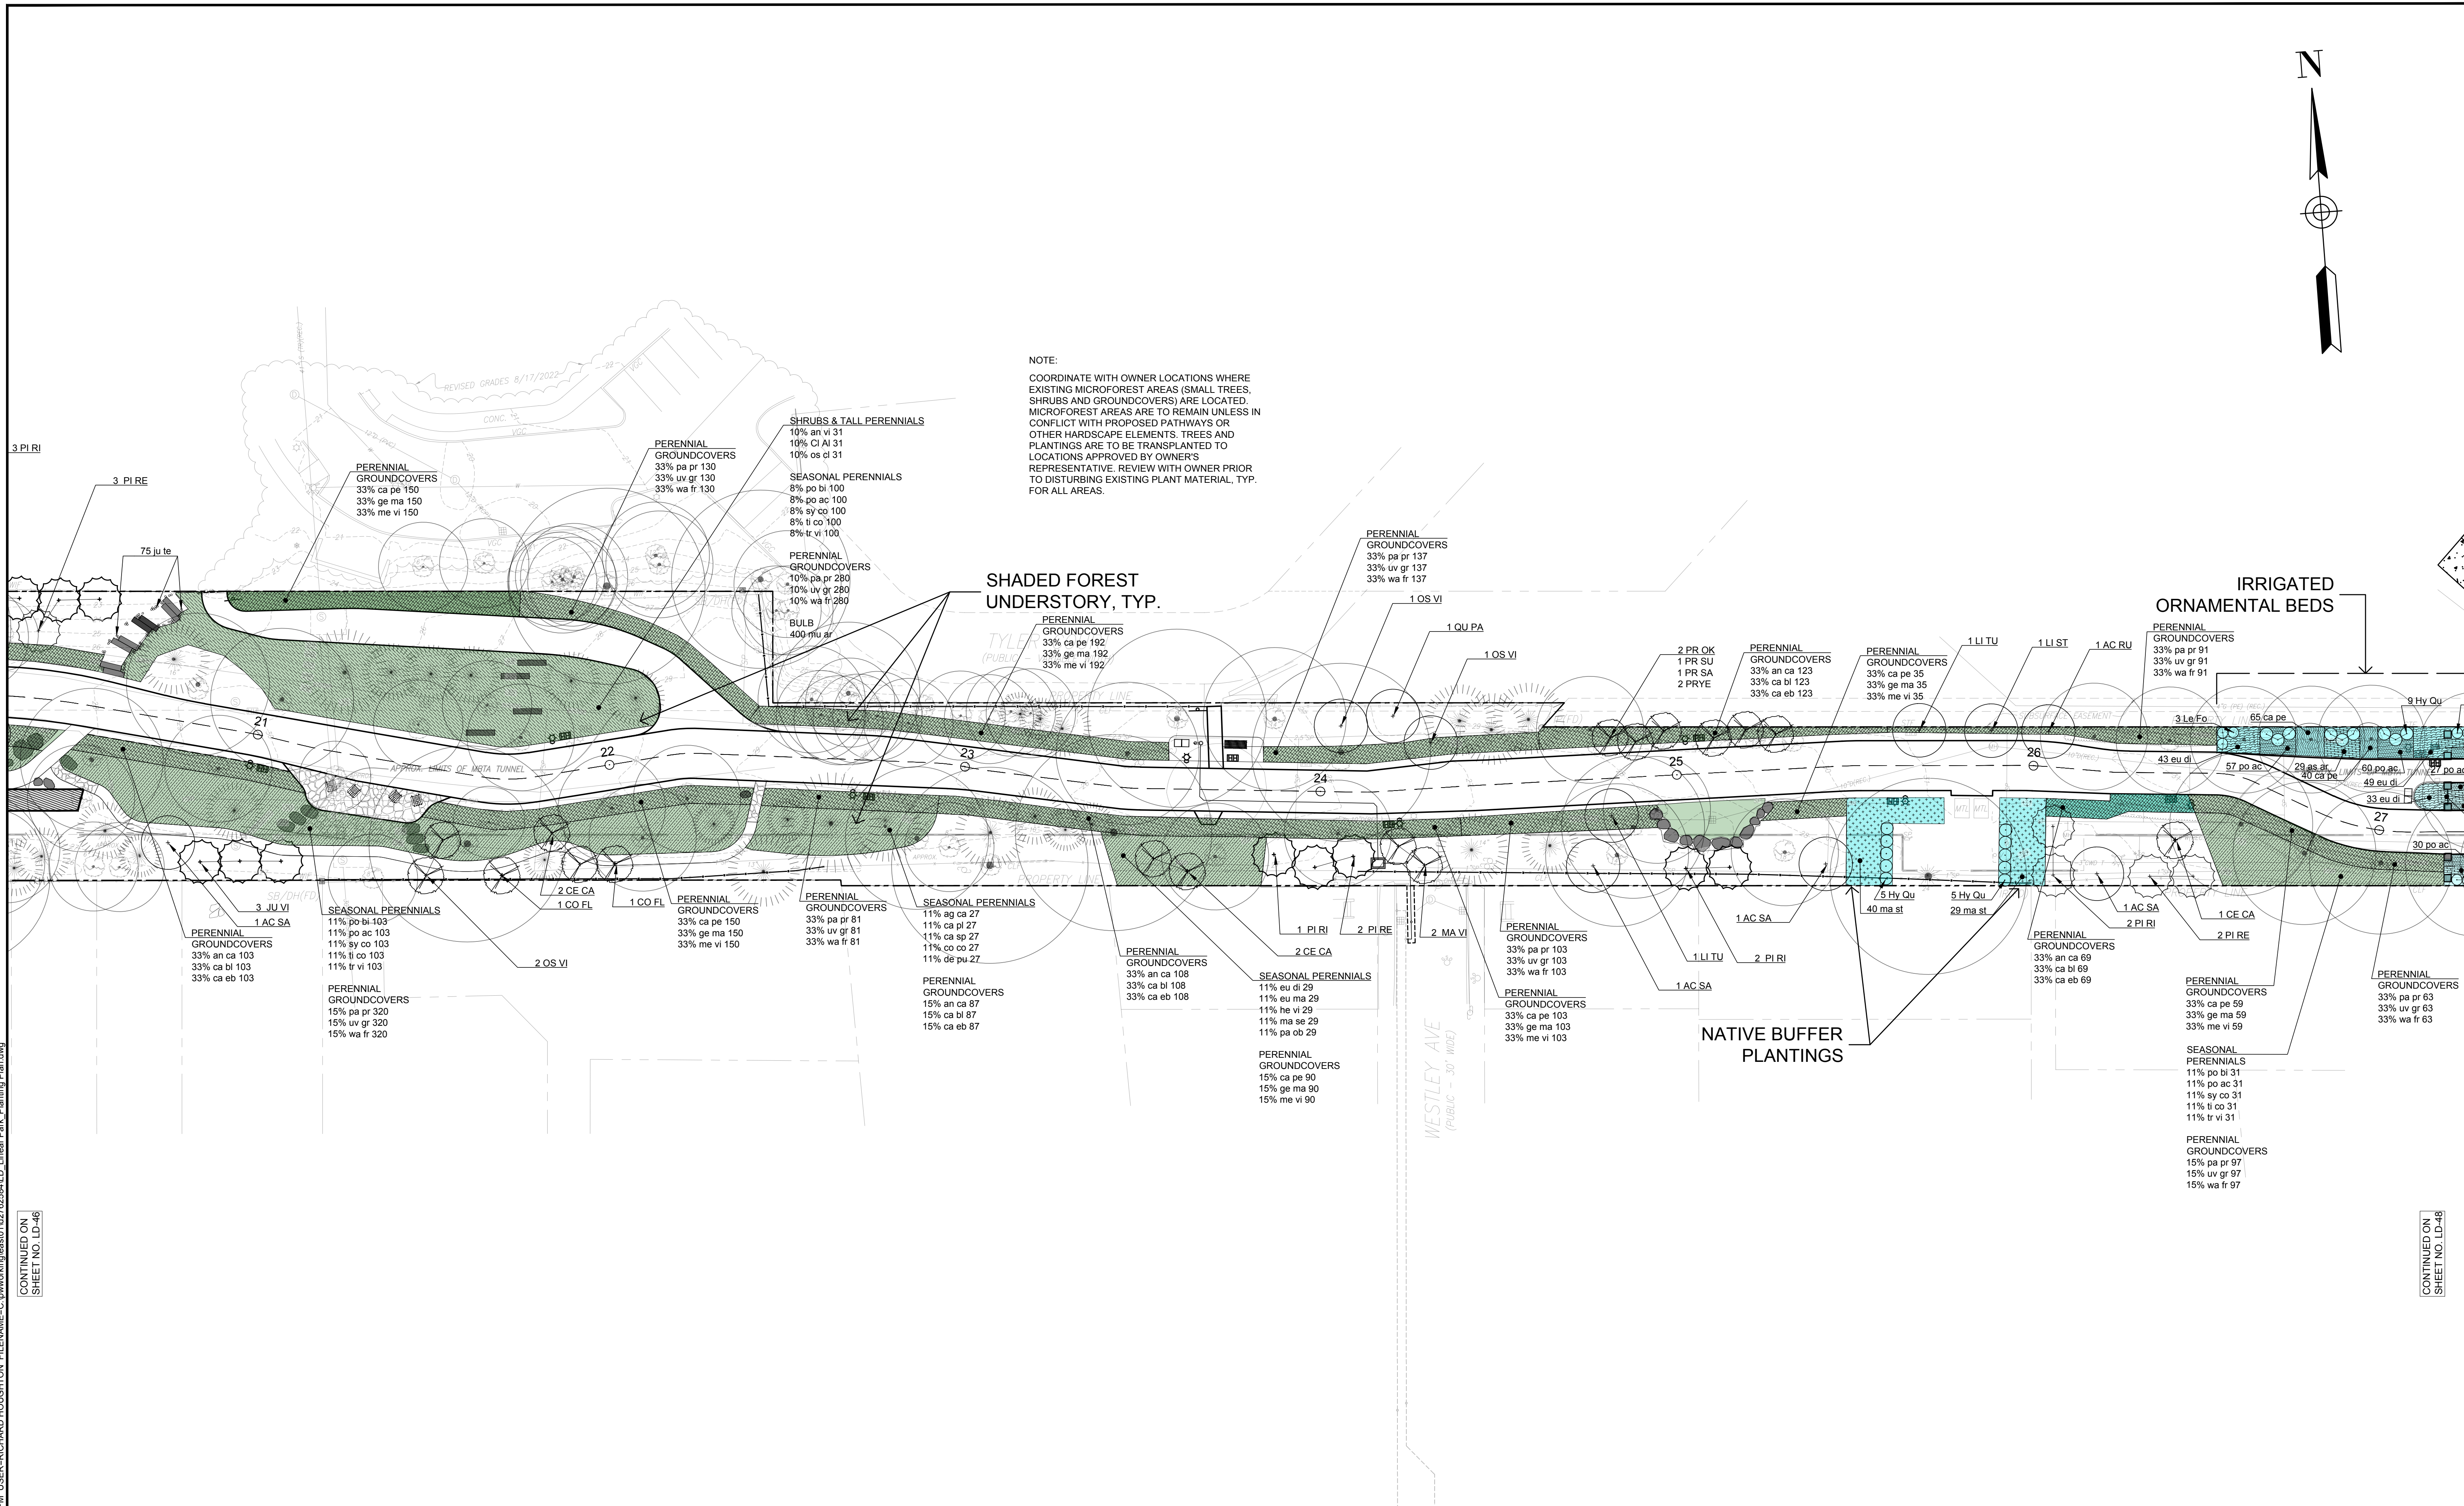

PLOT DATE: 11/20/2024 8:28:31 PM USER: RICHARD HOUGHTON FILENAME: C:\working\122726284\LD_Linear Park_Planting Plan.dwg

CONTINUED ON SHEET NO. LD-46

CONTINUED ON SHEET NO. LD-48

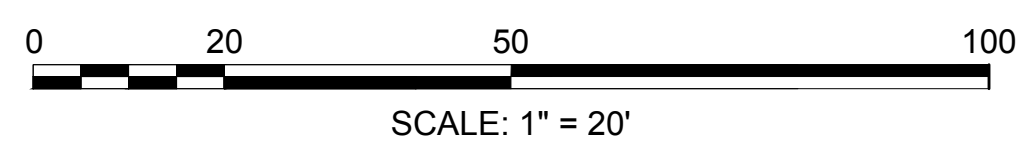

HALVORSON
Tight&Bond studio

25 KINDESTON ST., BOSTON MA 02111-2200
 PHONE: 617-552-0388
 WWW.HALVORSONDESIGN.COM



HDR ENGINEERING, INC.
 99 HIGH STREET, SUITE 2300
 BOSTON, MASSACHUSETTS 02110-2378
 (617) 357-7700



Scale	1"=20'-0"		
Date	11/2024		
Job No.	10334207		
Designed by	RH/PC/BL		
Drawn by	BL		
Checked by	PC	No.	Description
Approved by	RH		REVISIONS



COMMUNITY DEVELOPMENT DEPARTMENT
 344 Building


Client	CITY OF CAMBRIDGE, MA
Project	ALEWIFE LINEAR PARK RECONSTRUCTION PROJECT
Drawing	LANDSCAPE PLANTING PLANS

Sheet	LD-47
File No.	

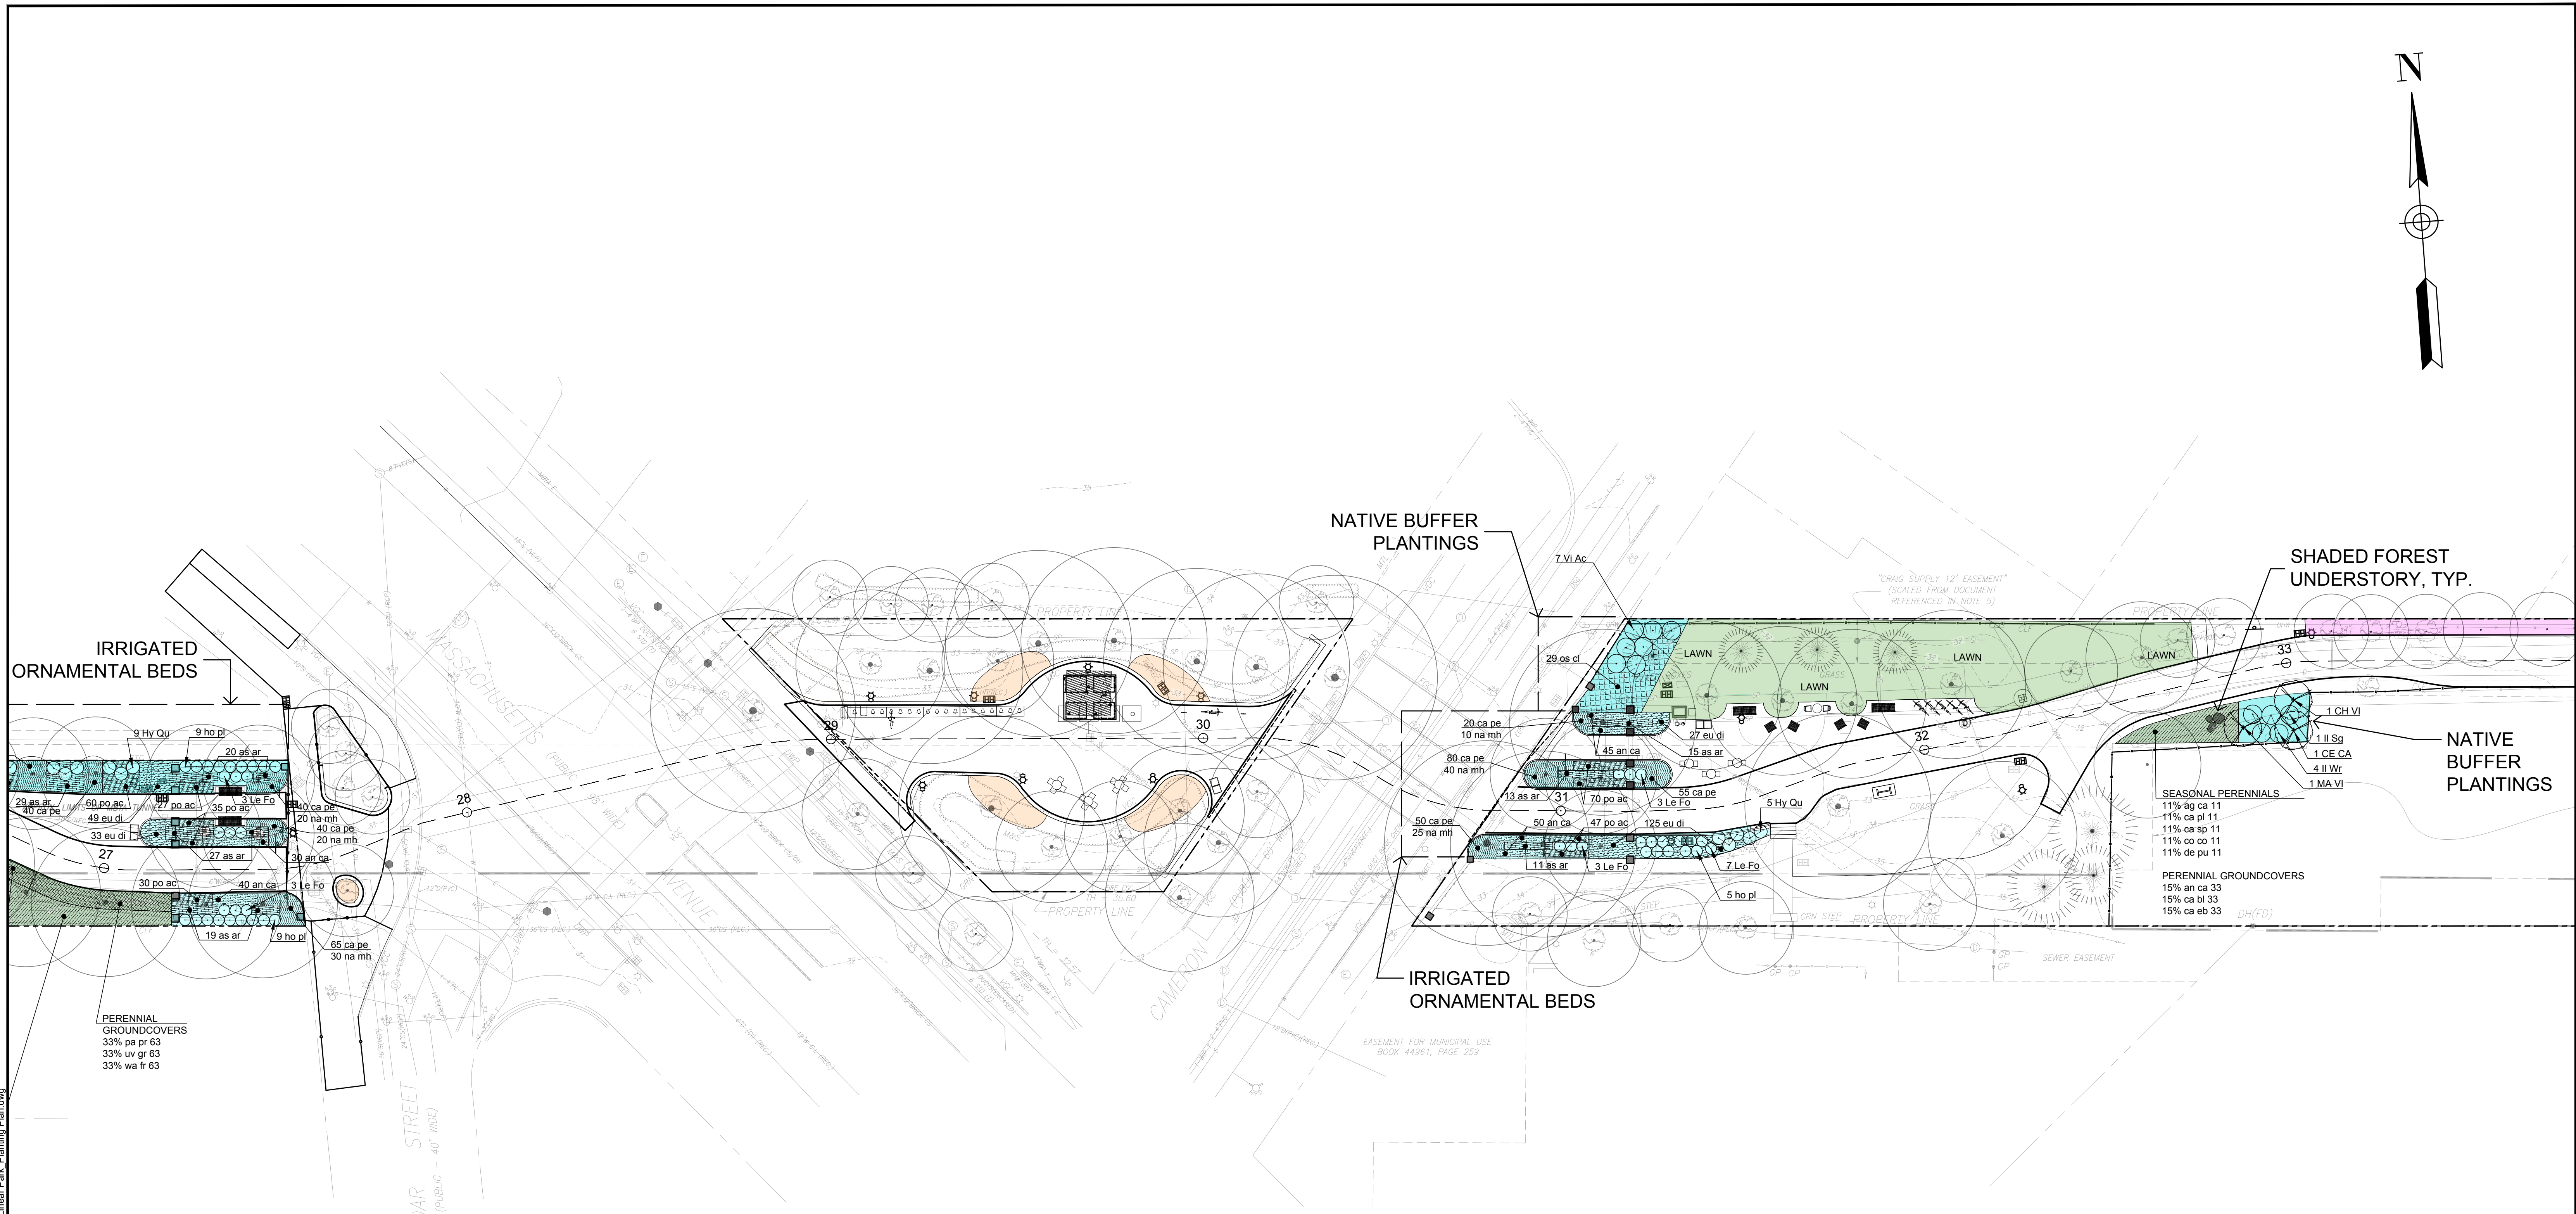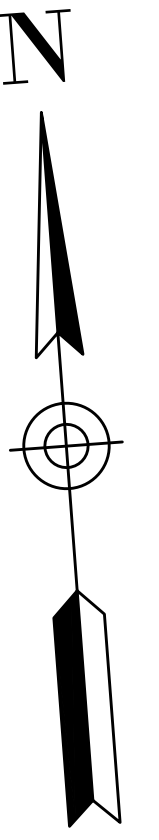

PLOT DATE: 11/22/2024 8:29:50 PM USER: RICHARD HOUGHTON FILENAME: C:\www\working\0127262584\LD_Linear Park Planting Plan.dwg SHEET NO. LD-47

CONTINUED ON SHEET NO. LD-48

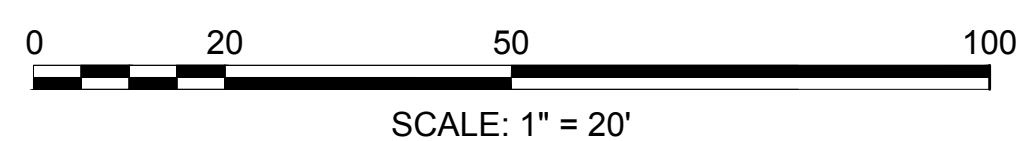


HALVORSON
Tight&Bond STUDIO

25 KINDBY ST. BOSTON, MA 02111-2900
PHONE: 617-536-0380
WWW.HALVORSONDESIGN.COM





HDR ENGINEERING, INC.
99 HIGH STREET, SUITE 2300
BOSTON, MASSACHUSETTS 02110-2378
(617) 357-7700

Scale	1"=20'-0"		
Date	11/2024		
Job No.	10334207		
Designed by	RH/PC/BL		
Drawn by	BL		
Checked by	PC	No.	Description
Approved by	RH		REVISIONS

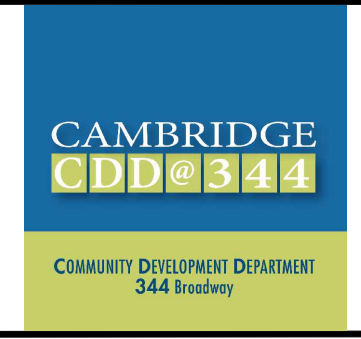


Client	CITY OF CAMBRIDGE, MA
Project	ALEWIFE LINEAR PARK RECONSTRUCTION PROJECT
Drawing	LANDSCAPE PLANTING PLANS

Sheet	LD-48
File No.	

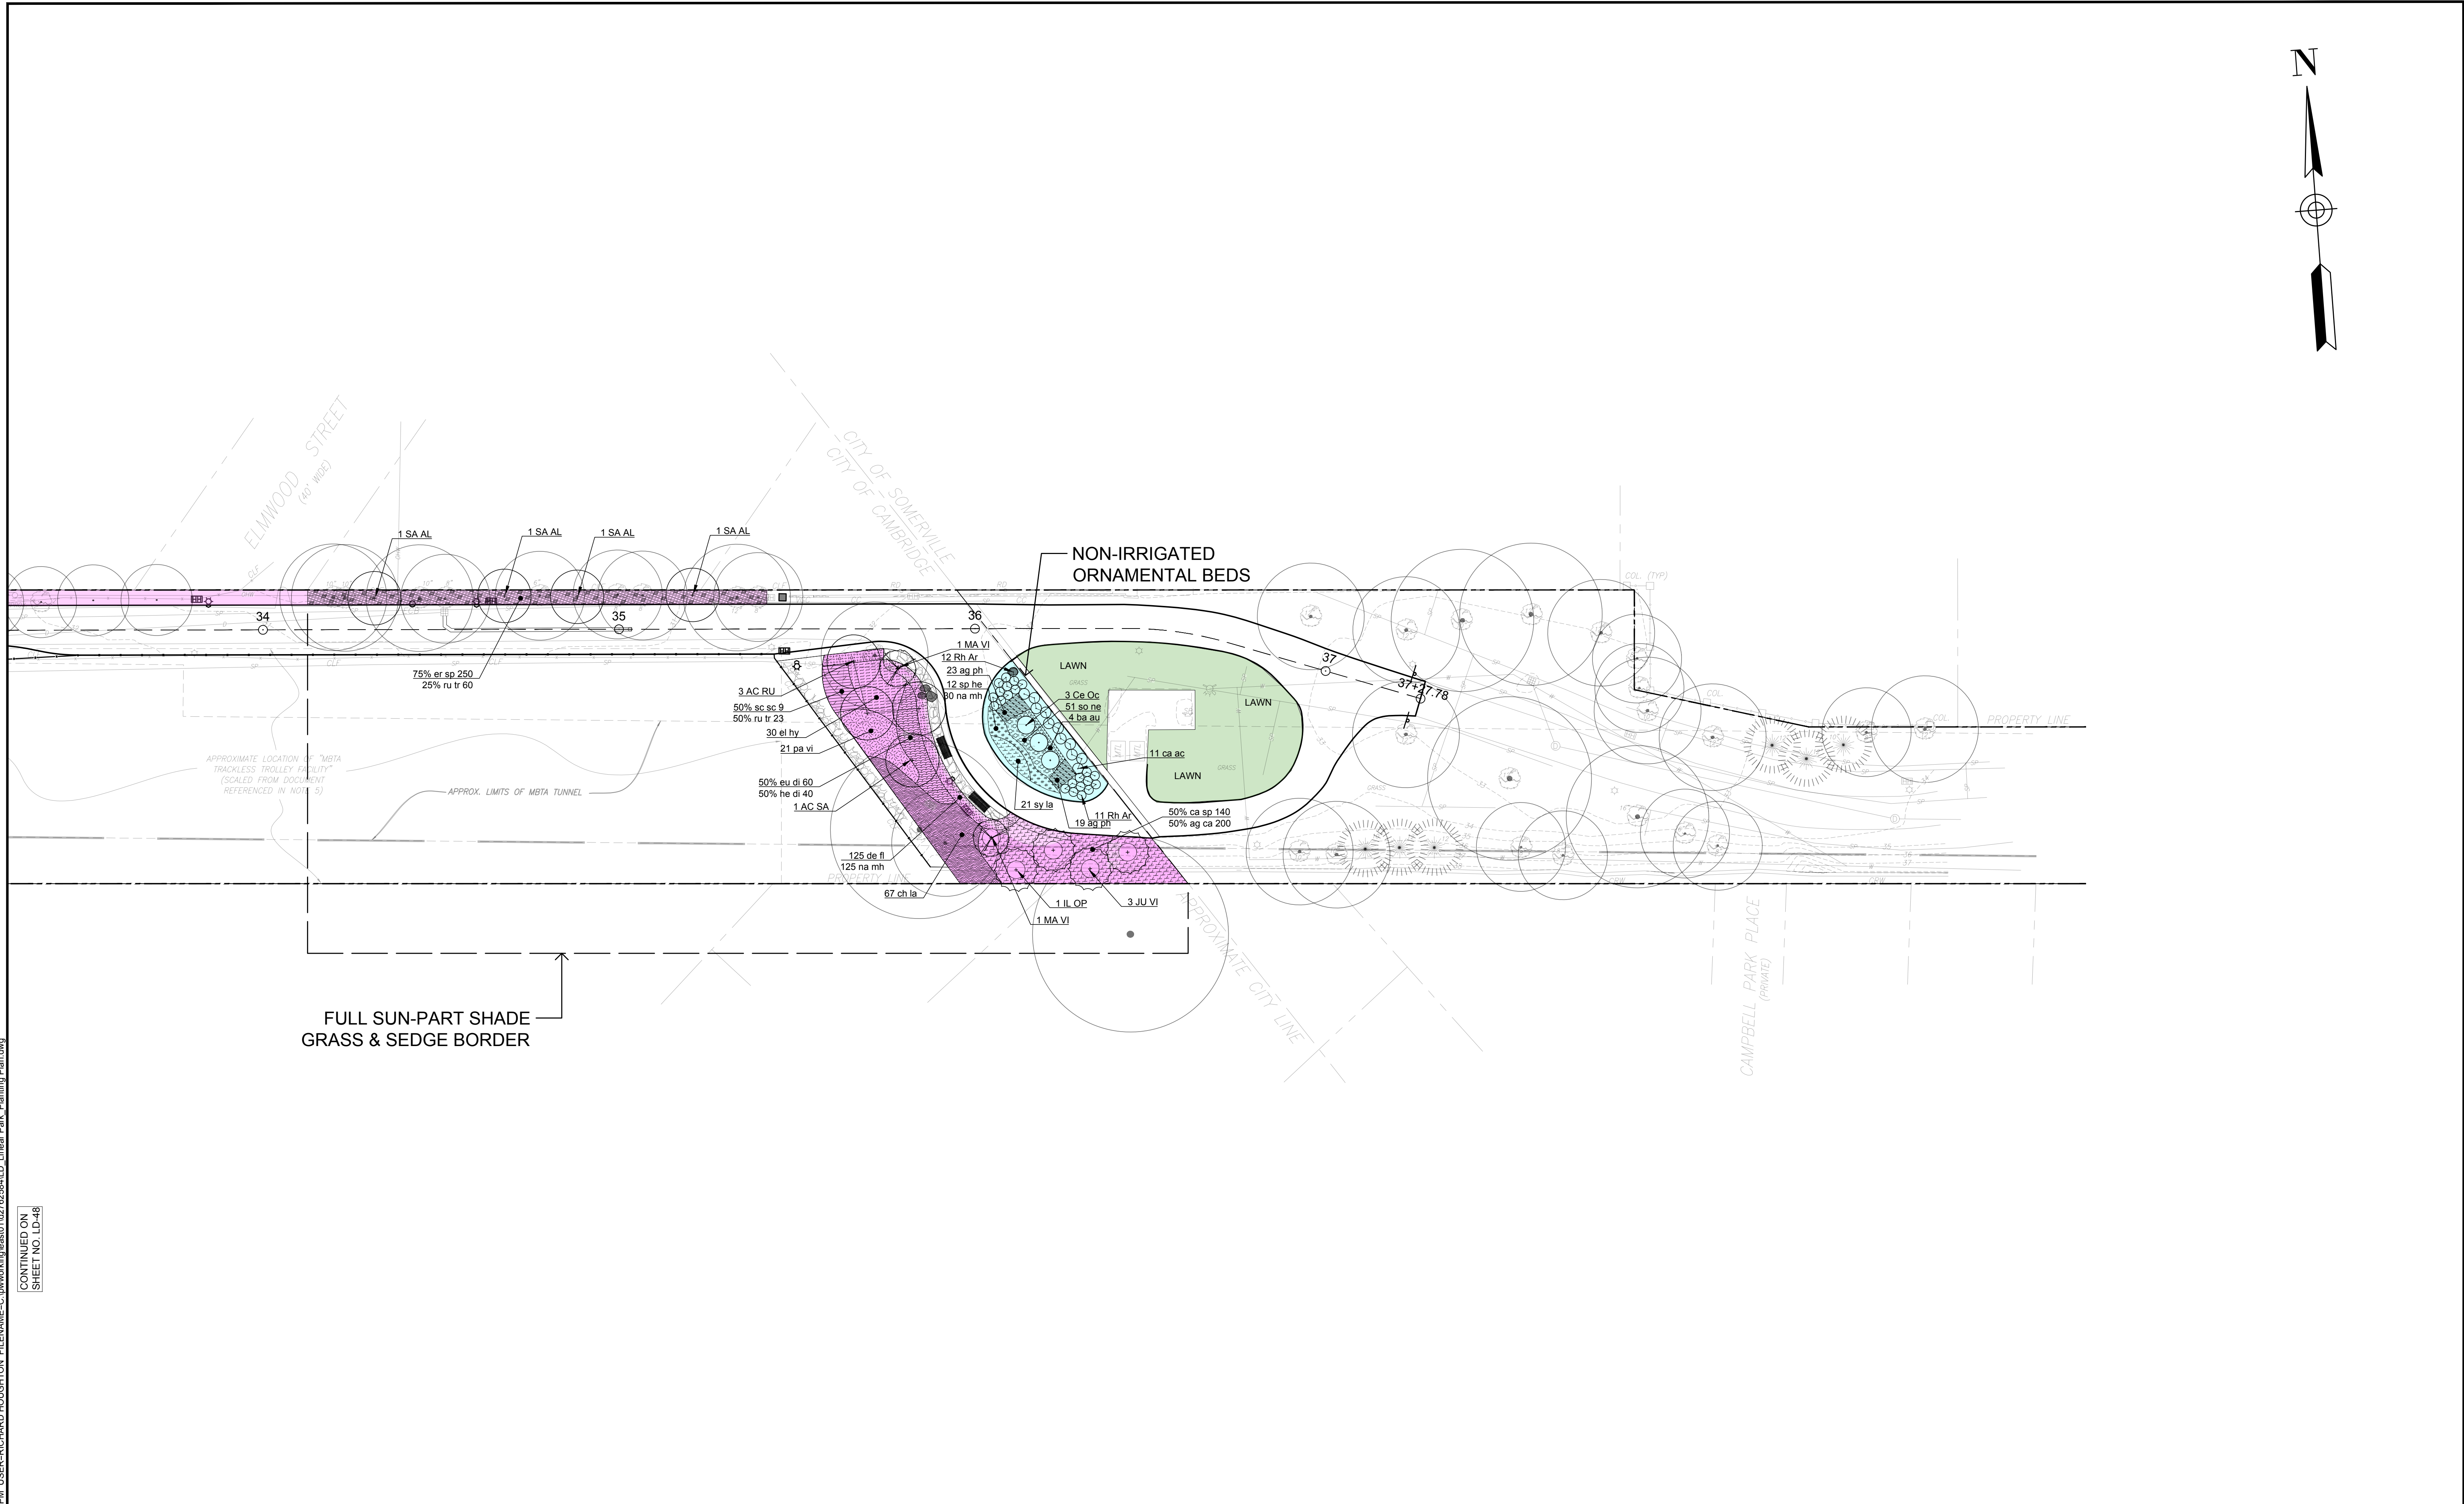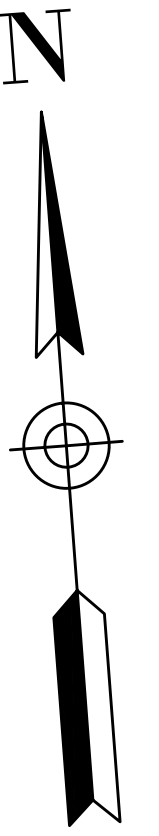

PLOT DATE: 11/2/2024 8:31:13 PM USER: RICHARD HOUGHTON FILENAME: C:\www\king\as01\272628A\LD_Linear Park_Planting Plan.dwg


CONTINUED ON SHEET NO. LD-48

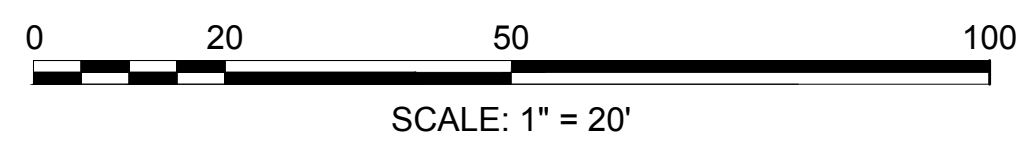

HALVORSON
Tight&Bond STUDIO
25 KINGSTON ST., BOSTON, MA 02111-2200
PHONE: 617-536-0380
WWW.HALVORSONDESIGN.COM

HDR
HDR ENGINEERING, INC.
99 HIGH STREET, SUITE 2300
BOSTON, MASSACHUSETTS 02110-2378
(617) 357-7700

Scale	1"=20'-0"		
Date	11/2024		
Job No.	10334207		
Designed by	RH/PC/BL		
Drawn by	BL		
Checked by	PC	No.	Description
Approved by	RH		Date
			REVISIONS

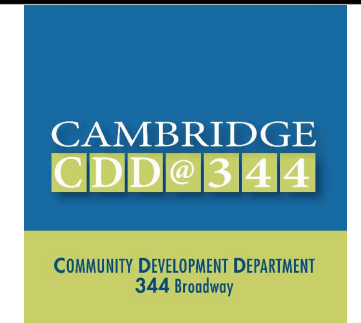

Client	CITY OF CAMBRIDGE, MA
Project	ALEWIFE LINEAR PARK RECONSTRUCTION PROJECT
Drawing	LANDSCAPE PLANTING PLANS

Sheet	LD-49
File No.	