





STRETCHMED®




COMING SOON!

 **STRETCHMED**
Owned and Operated by
T.W.M., LLC


(702) 488-1476
www.stretchmed.com

The window display features a central black sign with yellow text and a logo. To the left, a man in a black shirt is performing a physical therapy session on a man in a blue shirt lying on a table. To the right, a woman in a black top is performing a physical therapy session on a woman in a blue top lying on a table. The background of the window shows a modern interior with colorful abstract art on the walls.

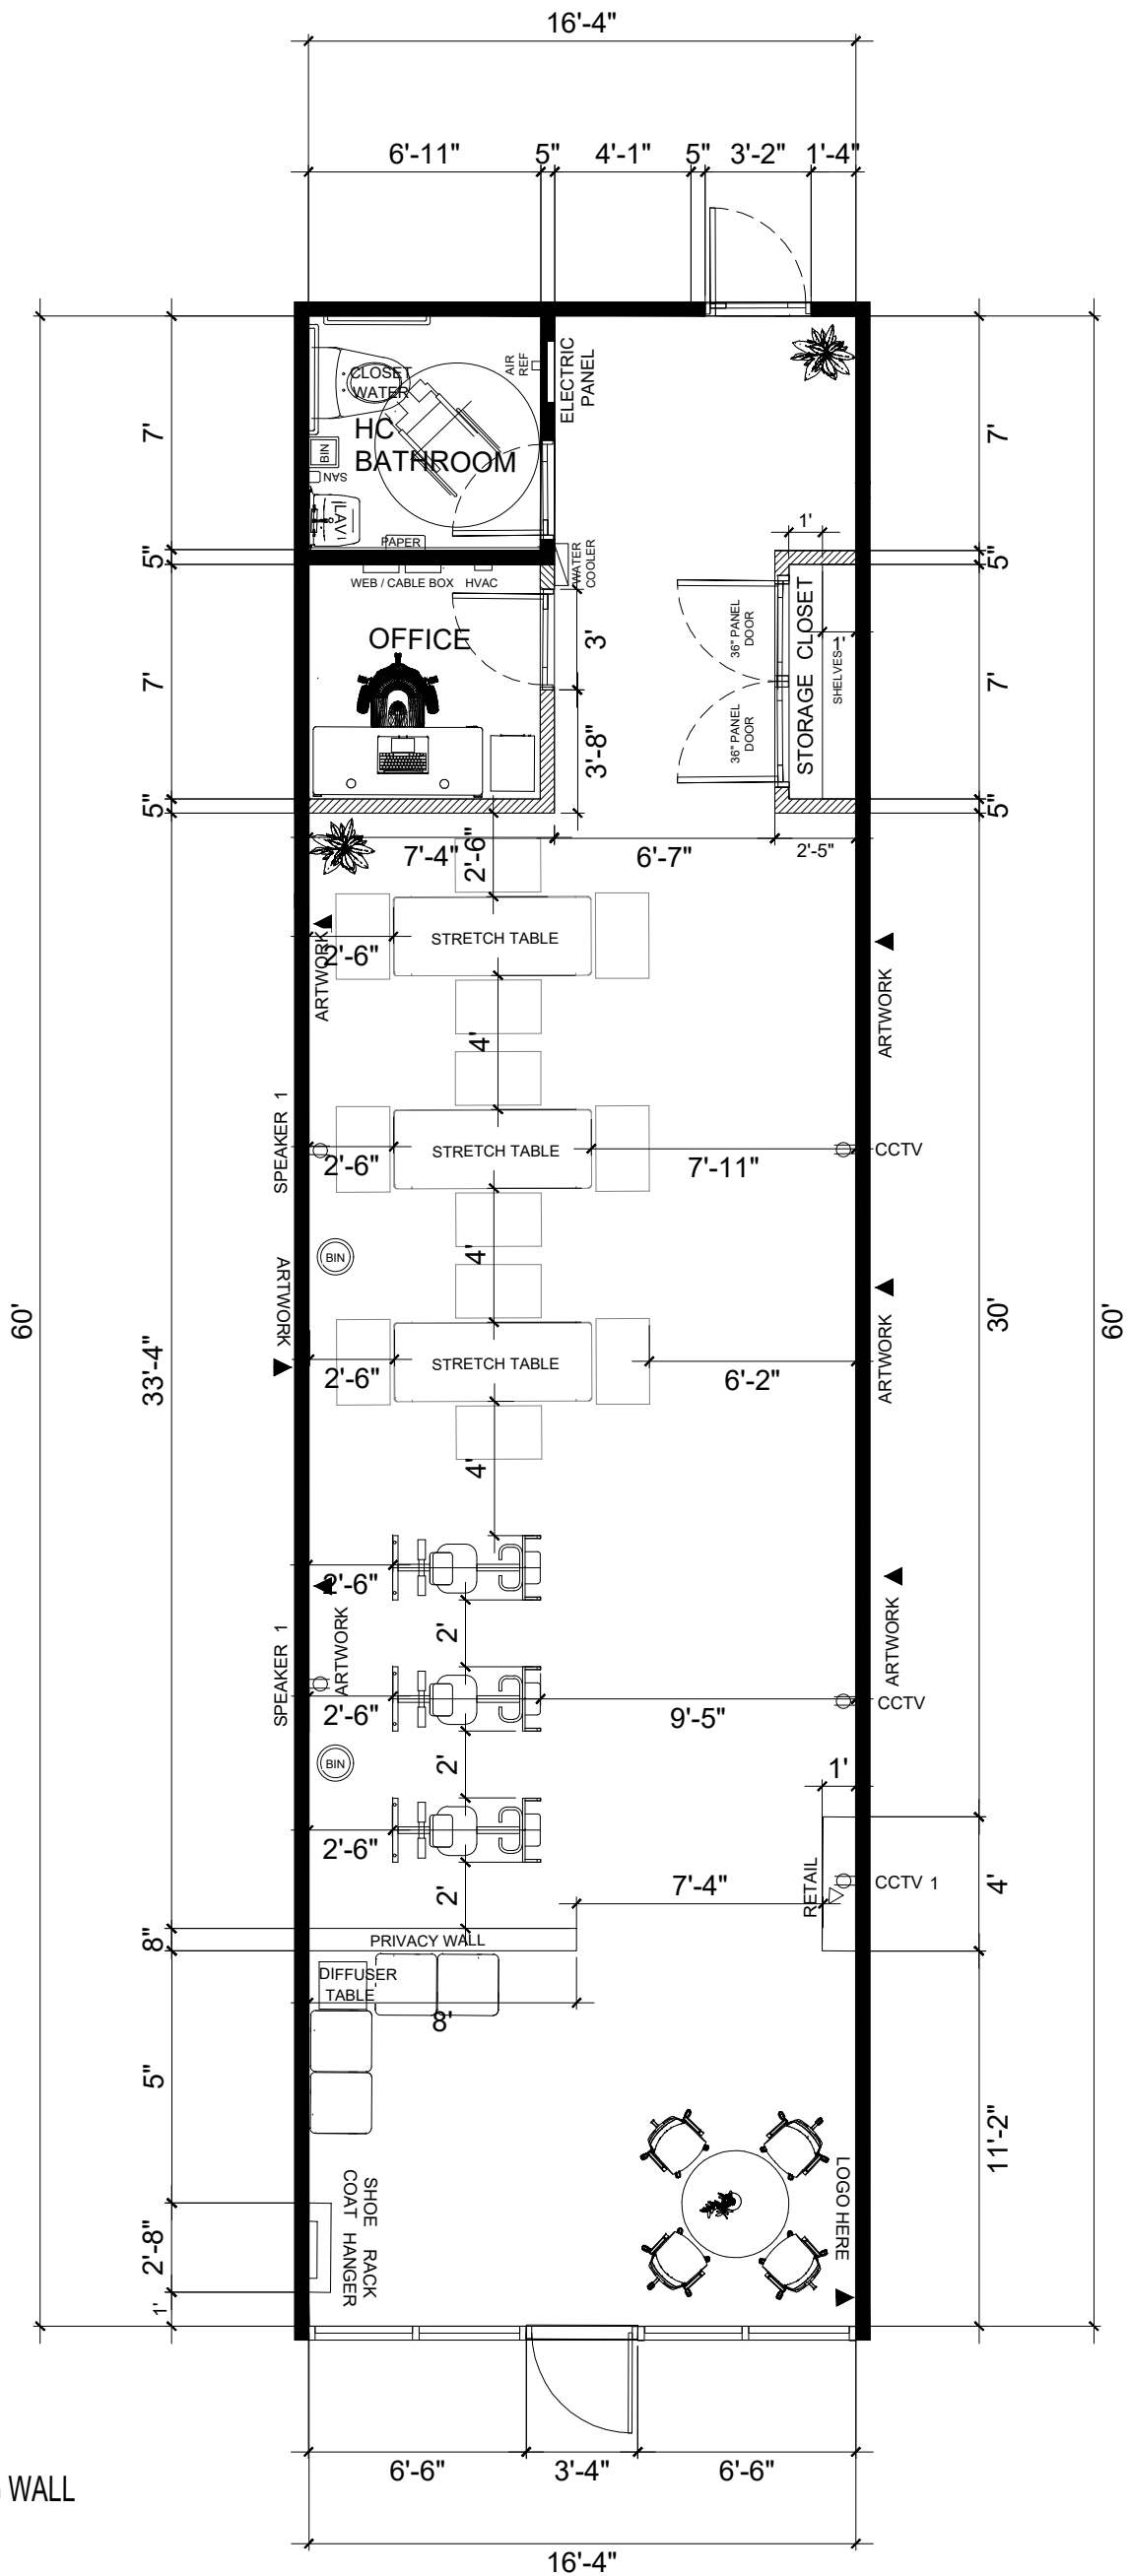

LEGENDS



— EXISTING WALL



— NEW DRY WALL INSTALLATION

1
A-100

FURNITURE LAYOUT

SCALE

1 : 50

AREA 980 SQ. FT.-
CEILING HEIGHT 10 FT.







 **STRETCHMED**[®]



 **STRETCHMED®**







