


FOR DISCUSSION PURPOSES ONLY
NOT FOR CONSTRUCTION

FOR DISCUSSION PURPOSES ONLY
NOT FOR CONSTRUCTION

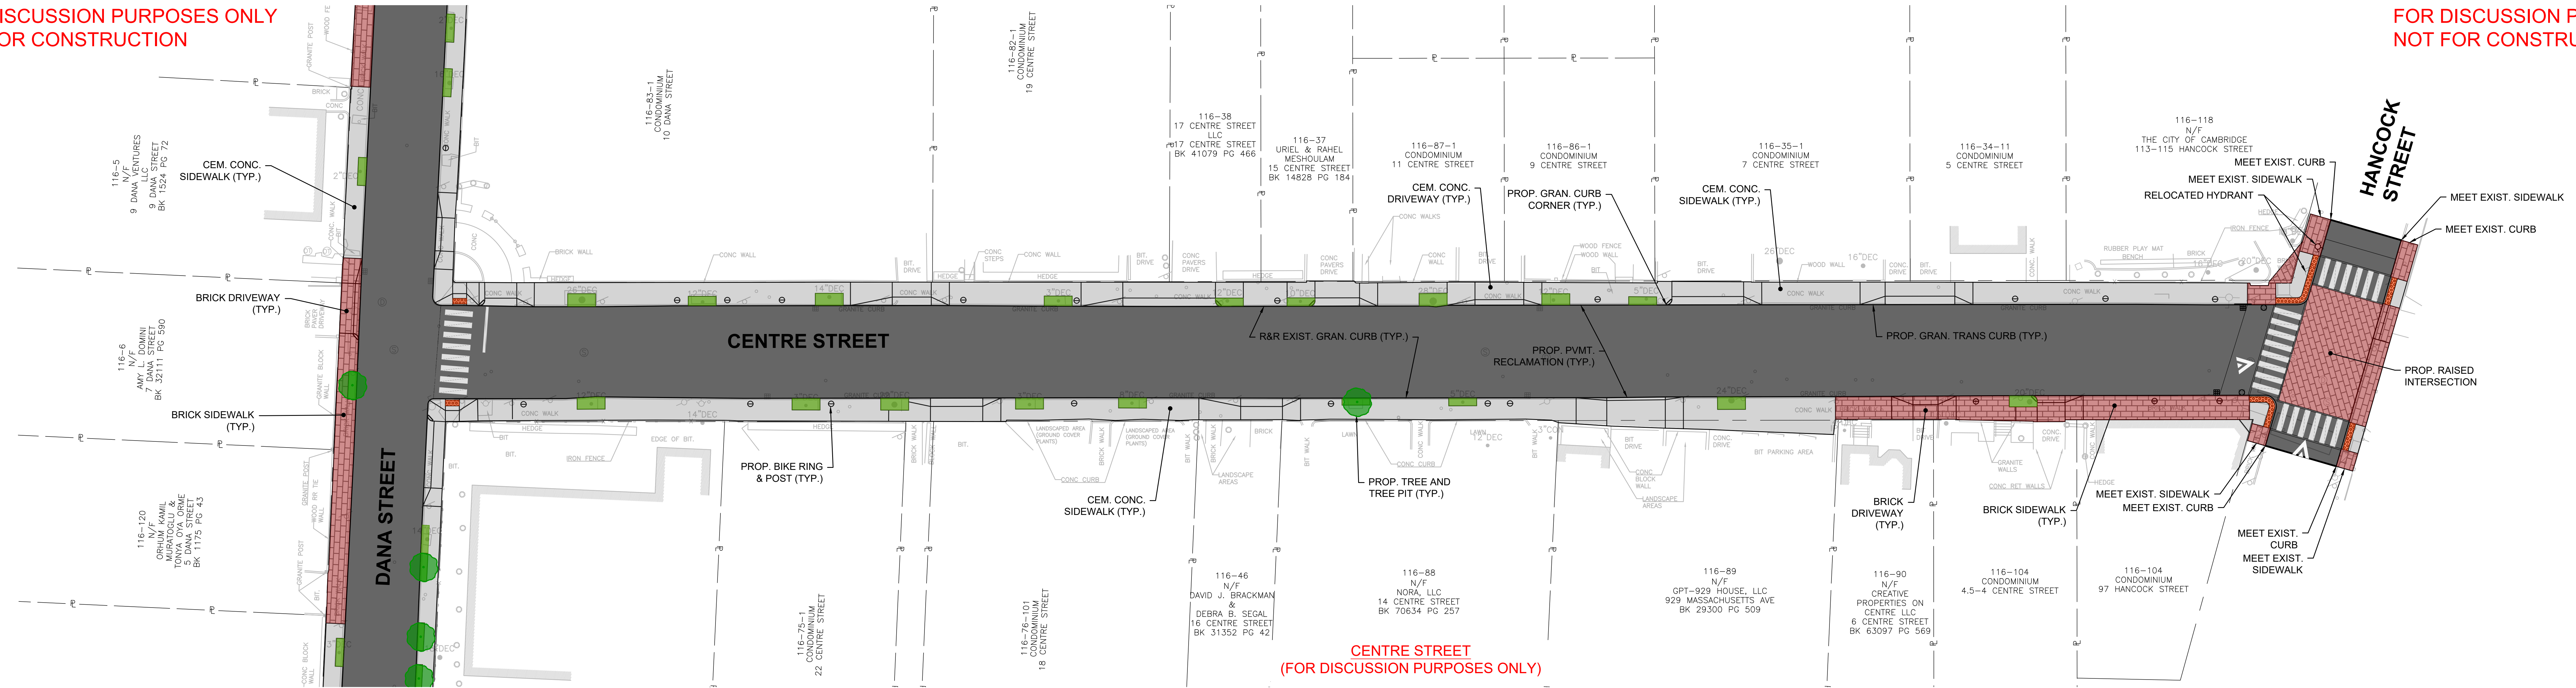


CENTRE STREET
(FOR DISCUSSION PURPOSES ONLY)

Prepared by:
benesch
ALFRED BENESCH & COMPANY
50 REDFIELD STREET, SUITE 102
BOSTON, MA 02122
(617) 288-0900

Client
THE WORKS CAMBRIDGE DEPARTMENT OF PUBLIC WORKS
CAMBRIDGE DEPT. OF PUBLIC WORKS
147 HAMPSHIRE STREET
CAMBRIDGE, MA 02139
(617) 349-4800
THEWORKS@CAMBRIDGEMA.GOV

Project
**CH. 90 CONTRACT 25
ROADWAY IMPROVEMENT
PROJECT**
GREEN STREET
MAPLE AVENUE
CENTRE STREET
DANA STREET
MONTGOMERY STREET
SCIARAPPA STREET

Title
**COMMUNITY MEETING
CENTRE STREET**

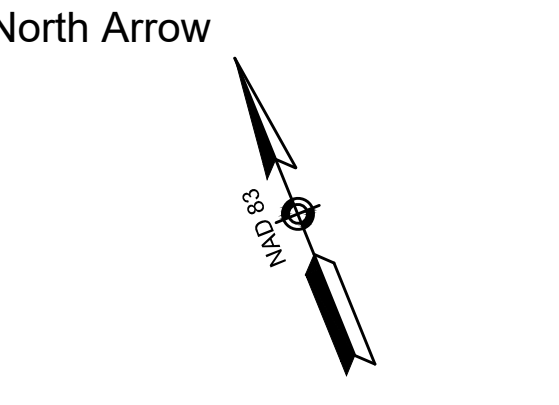

Scale
20 0 20 40
SCALE: 1" = 20'

UNLESS NOTED OTHERWISE OR CHANGED BY REPRODUCTION